






ELEVATION

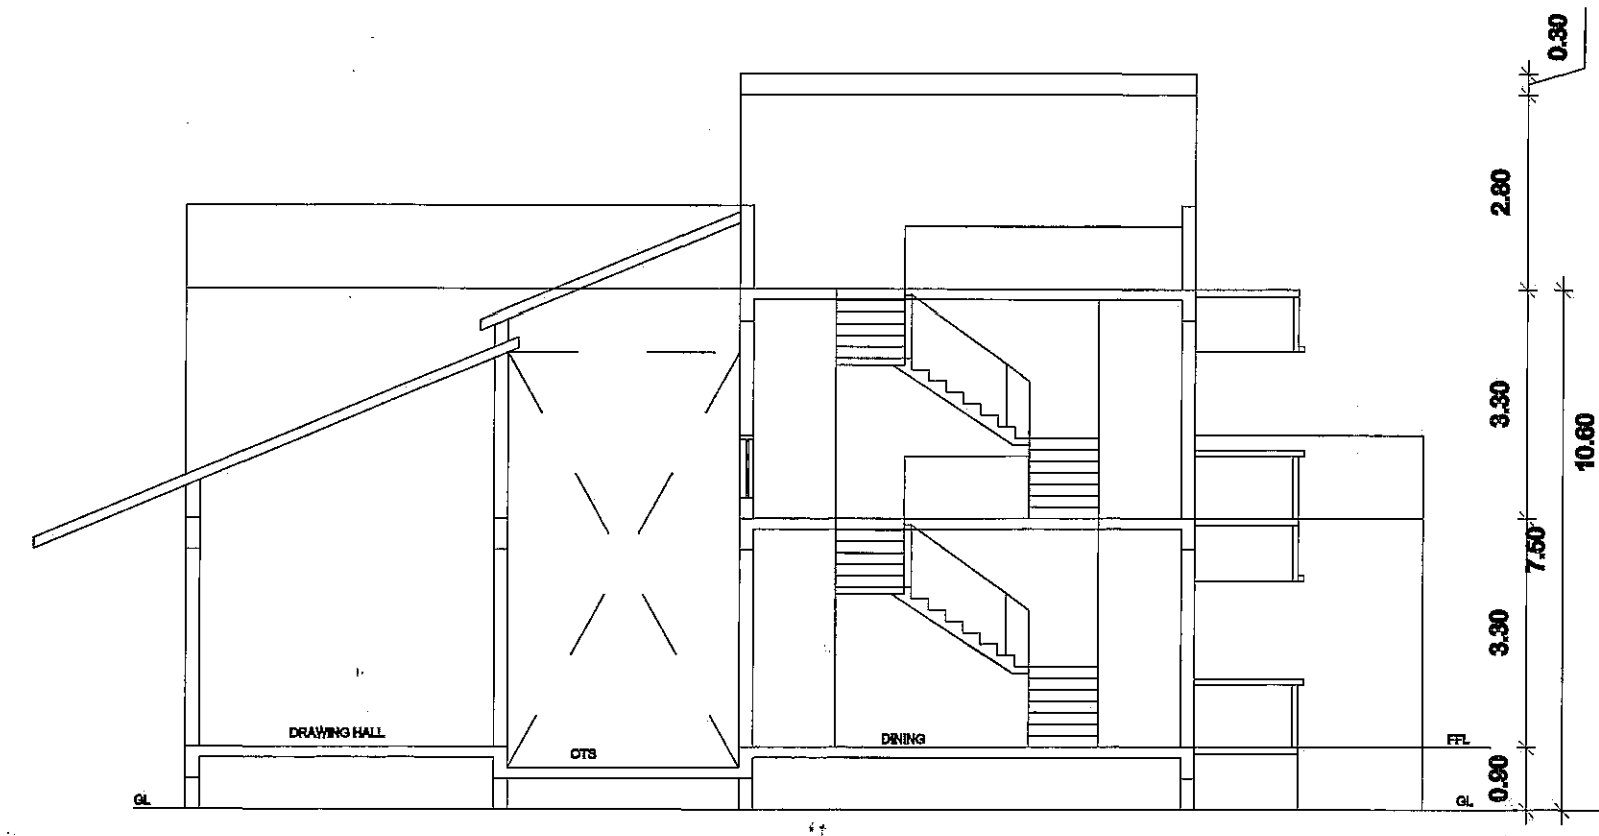


SECTION AA

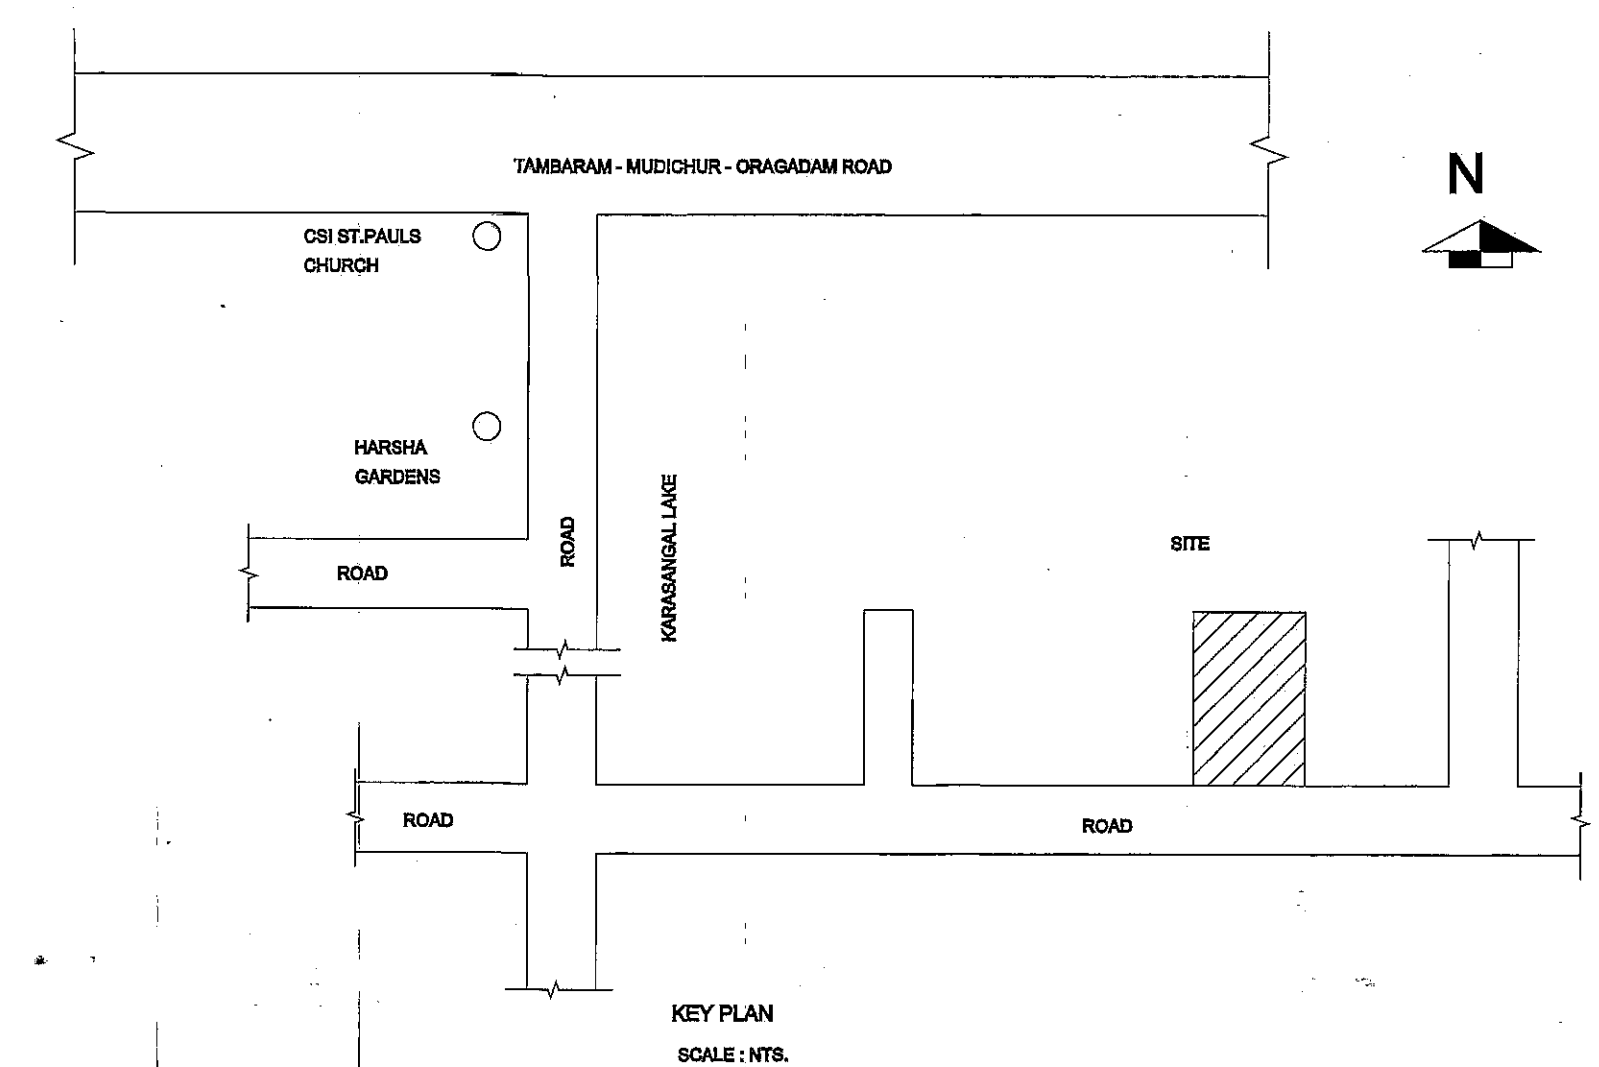


KEY PLAN

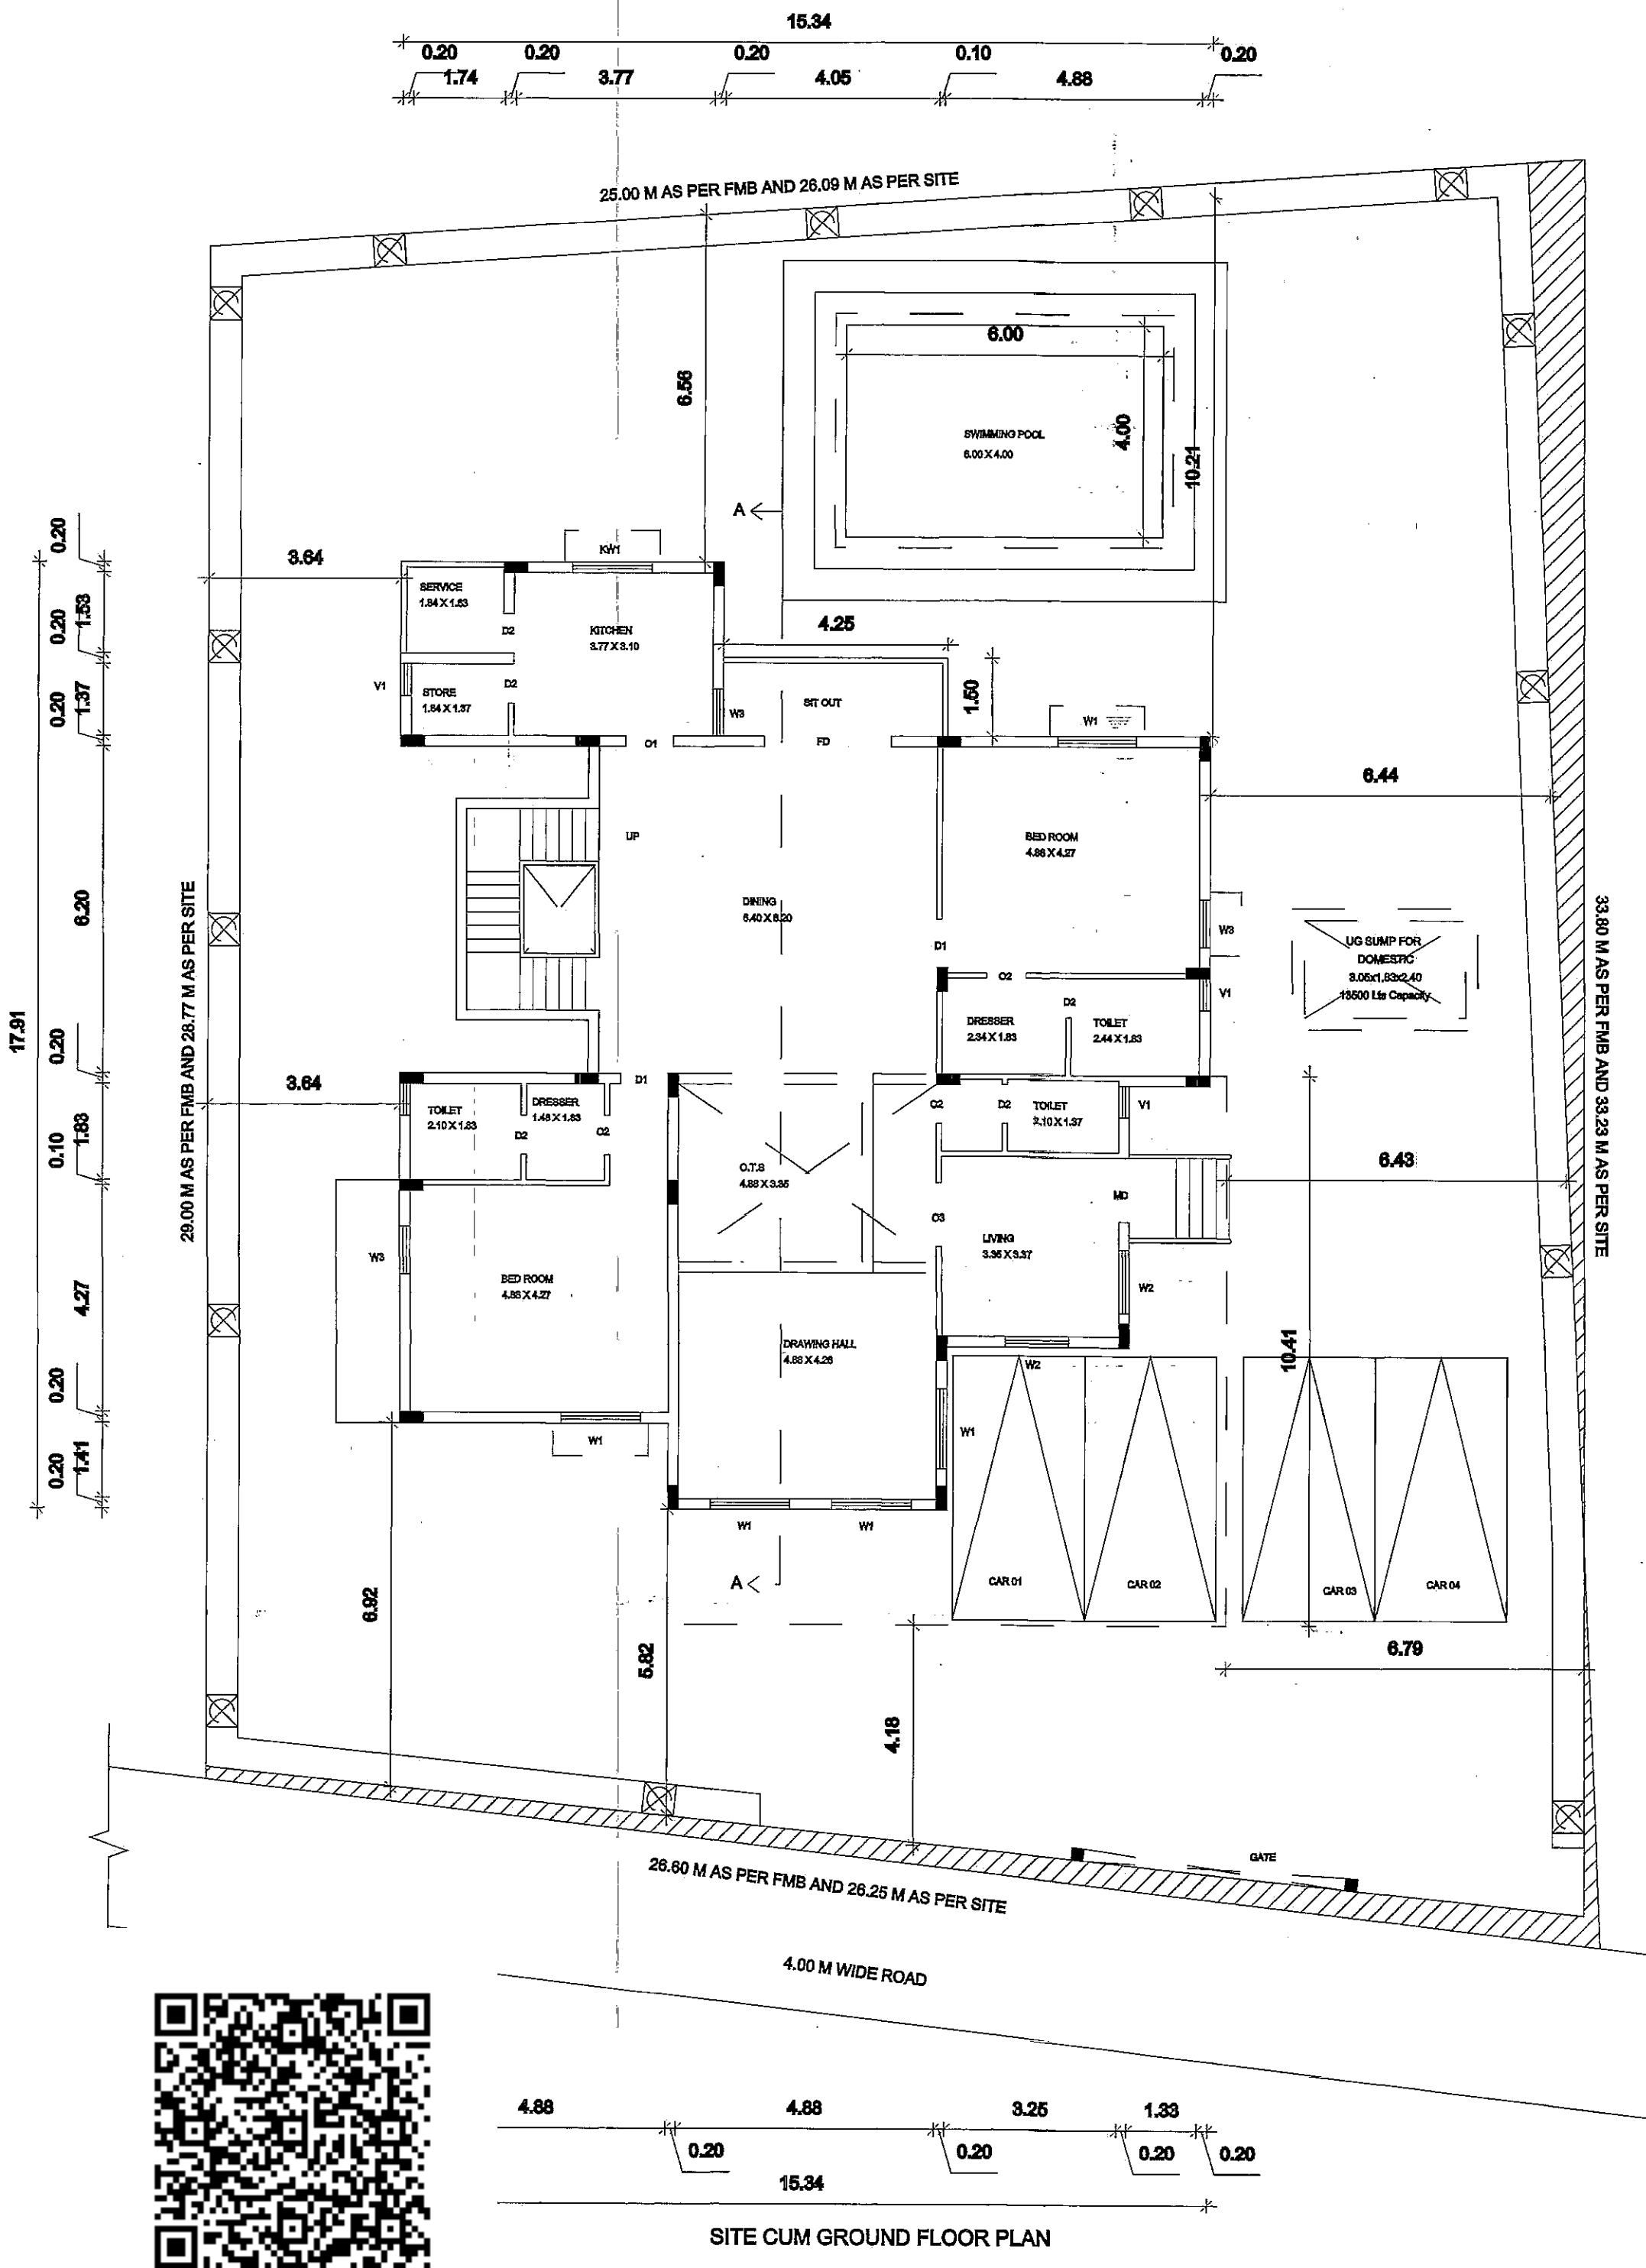


SITE CUM GROUND FLOOR PLAN

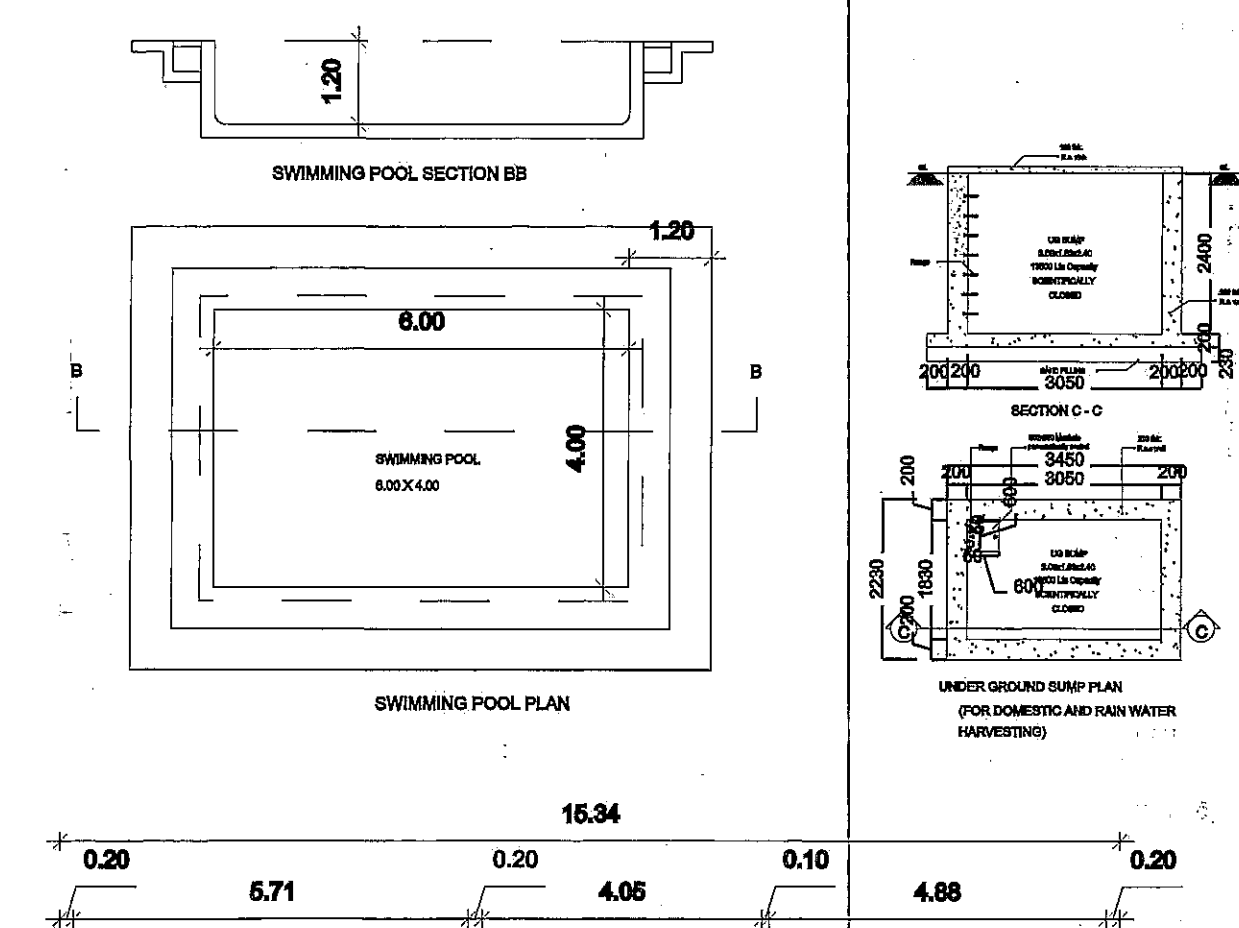


SWIMMING POOL PLAN

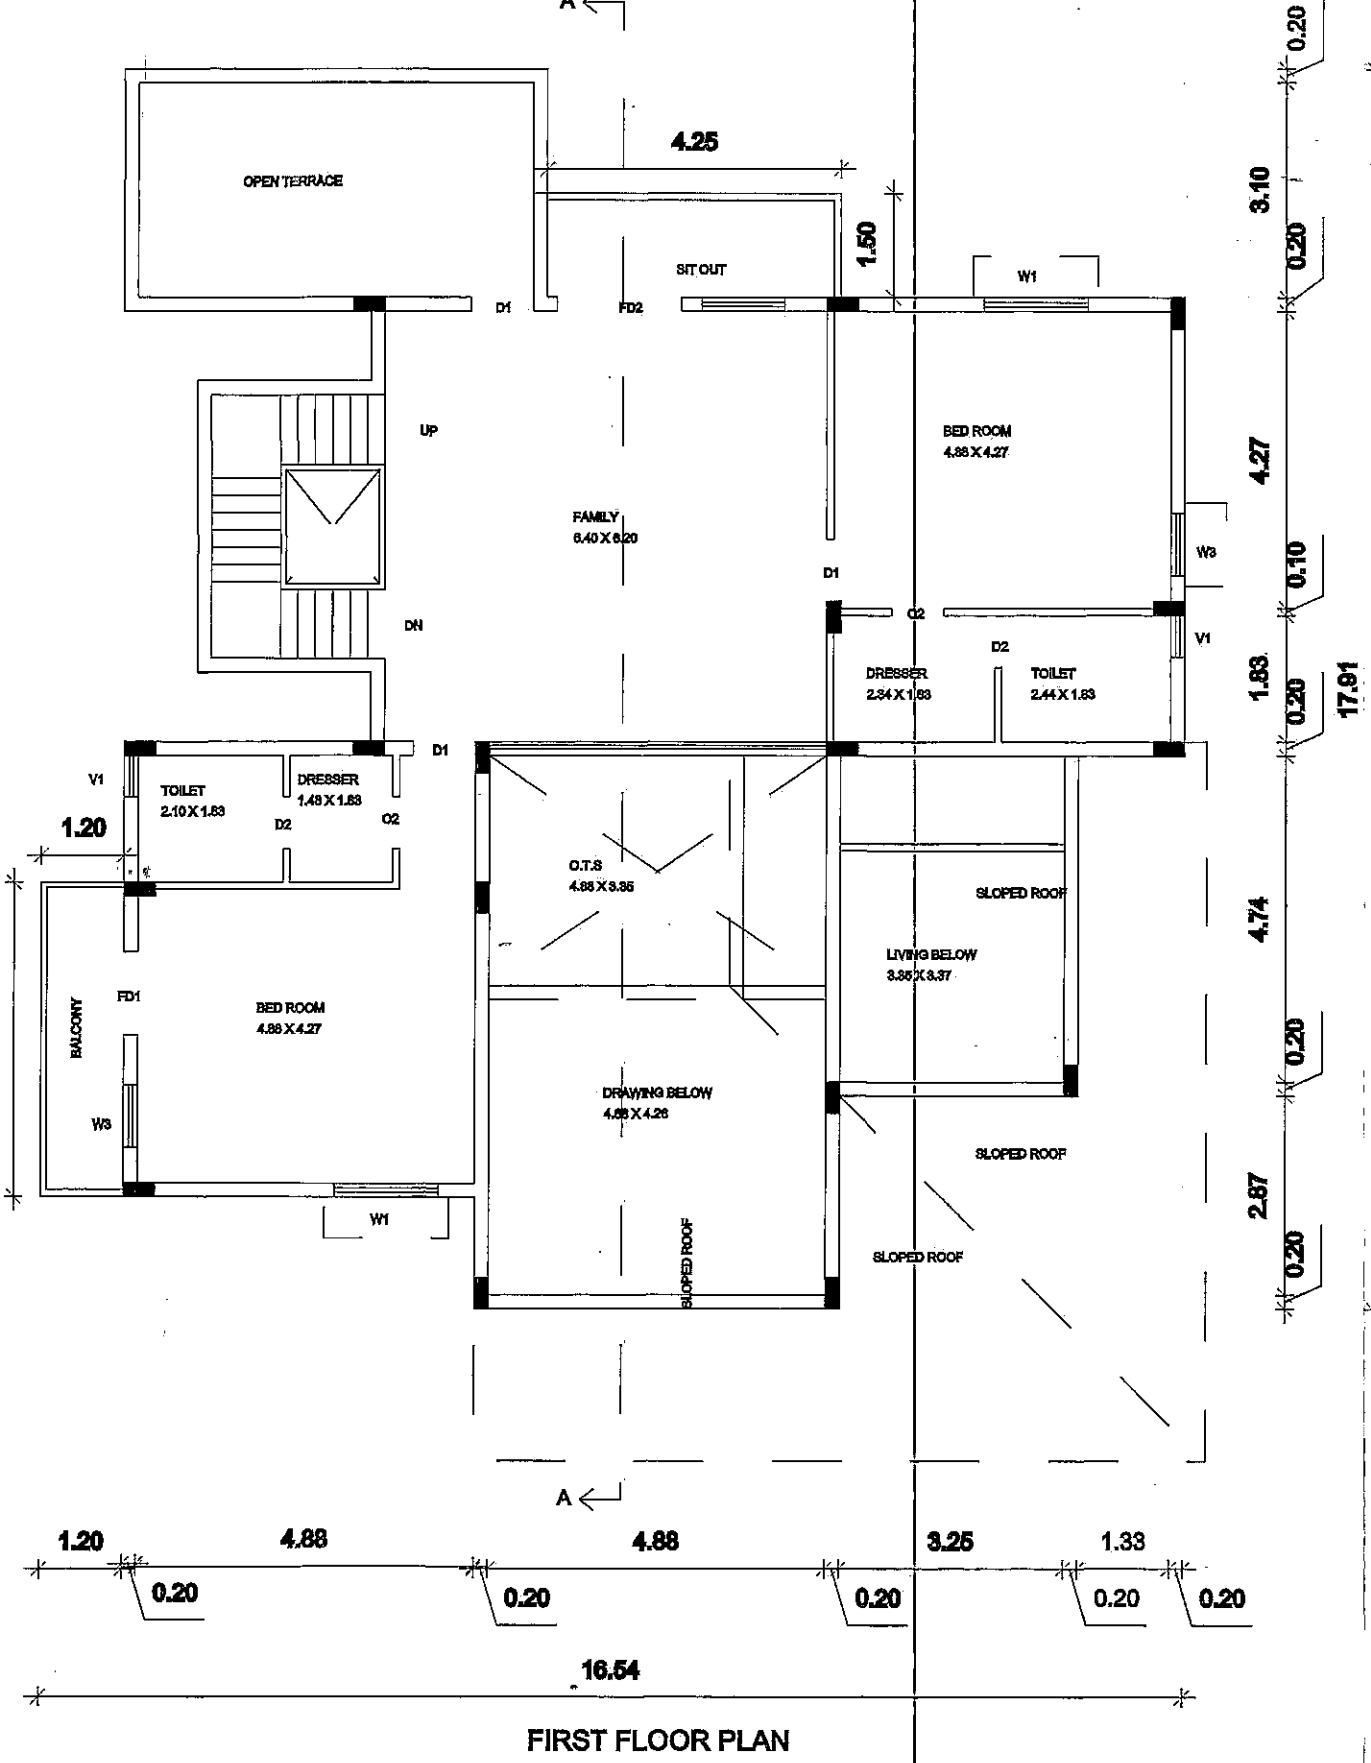

FIRST FLOOR PLAN

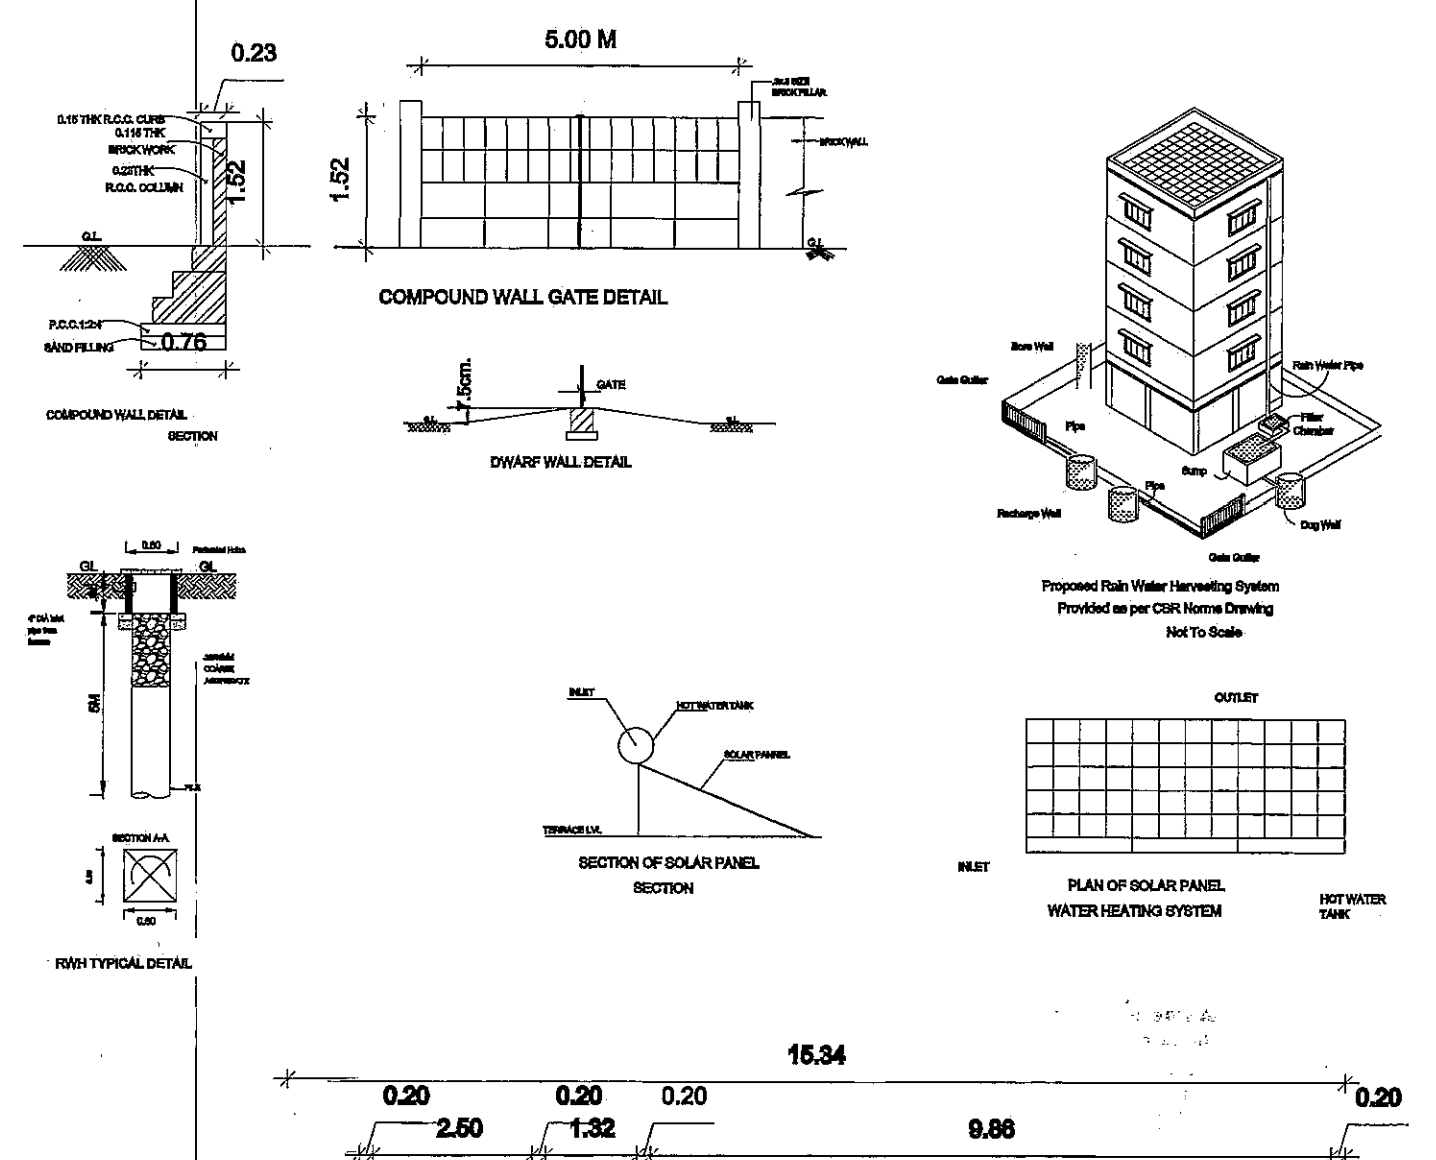

COMPOUND WALL GATE DETAIL

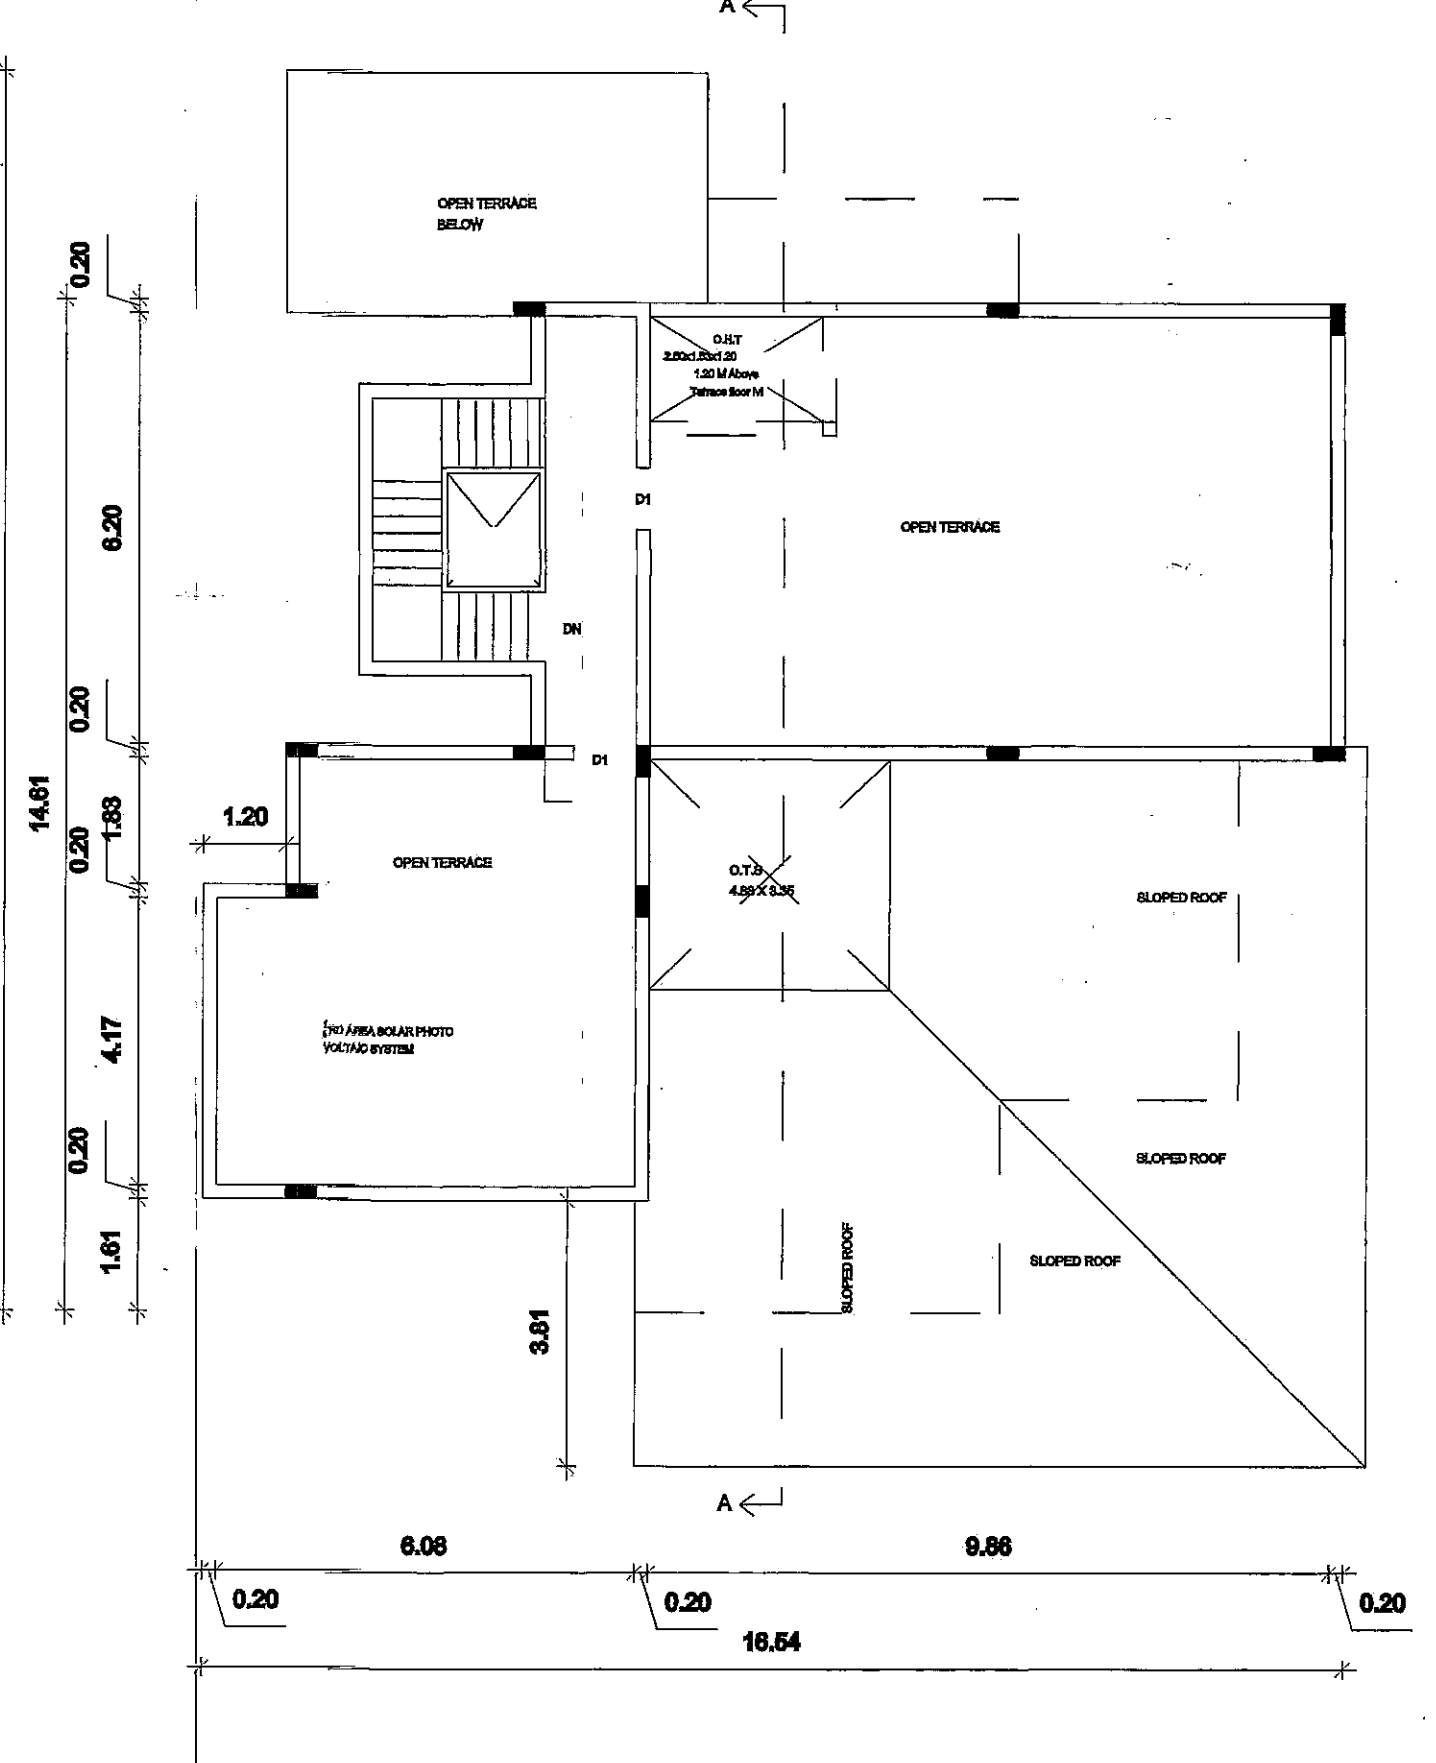

TERRACE FLOOR PLAN

PLAN SHOWING THE
PROPOSED CONSTRUCTION
OF GROUND + FIRST FLOOR
RESIDENTIAL BUILDING
(HEIGHT - 7.5 M)
AT SURVEY NO.23 / 1H1A
OF THANDAL KAZANI VILLAGE
KUNDRATHUR TALUK,
KANCHEEPURAM DISTRICT.

LEGEND	
PROPOSED BUILDING	
EXISTING ROAD	
SITE BOUNDARY	

SCALE: 1:100	DATE: 25.03.2025
AREA STATEMENT	FSI
PLOT EXTENT (AS PER DOCUMENT)	810.00 SQ.M
PLOT EXTENT (AS PER PATT)	810.00 SQ.M
GROUND FLOOR	282.32
FIRST FLOOR	162.26
TOTAL	413.58
F.S.I	0.512

SCHEDULE OF JOINERY		
MD	MAIN DOOR	1.00 X 2.10
D1	DOOR	0.90 X 2.10
D2	DOOR	0.75 X 2.10
FD	FRENCH DOOR	2.40 X 2.10
O3	OPENING	1.20 X 2.10
KO	KITCHEN OPENING	0.90 X 2.10
W1	WINDOW	1.50 X 1.20
W2	WINDOW	1.20 X 1.20
W3	WINDOW	0.90 X 1.20
V1	VENTILATOR	0.60 X 0.60

- SPECIFICATION :-
- R.C.C 12x4 COLUMN FOUNDATION
 - SAND FILLING IN FOUNDATION AND BASEMENT
 - P.C.C 1:4:8 IN FOUNDATION AND BASEMENT
 - BRICK WORK IN CM 1:5 FOR BASEMENT, SUPER-STRUCTURE AND PARAPET WALL
 - R.C.C LINTELS, BEAMS AND SLABS IN 1:2:4
 - WEATHERING COURSE IN BRICK, JELLY LIME CONCRETE MORTAR WITH 2 COURSES OF PRESSED TILES LAID TO SLOPE
 - PLASTERING IN CM 1:4
 - DOORS IN TEAK WOOD AND COUNTRY WOOD
 - WINDOWS IN ALUMINIUM FRAMES WITH GLAZING

APPLICANT
[Signature]

ARCHITECT
[Signature]
V. BABU, M. Arch.
CA/2010/48200
No.113/3, New Market Street,
Choolaimedu High Road, Chennai - 94