



PLAN SHOWING THE PROPOSED CONSTRUCTION OF A COMMERCIAL BUILDING IN SURVEY NO-54/6D, PLOT NO-85, PATTA NO-1904, AT "GANESH AVENUE-I" PANRUTI PANCHAYAT, SRIPERUMPUDUR TALUK, KANCHEEPURAM DISTRICT.

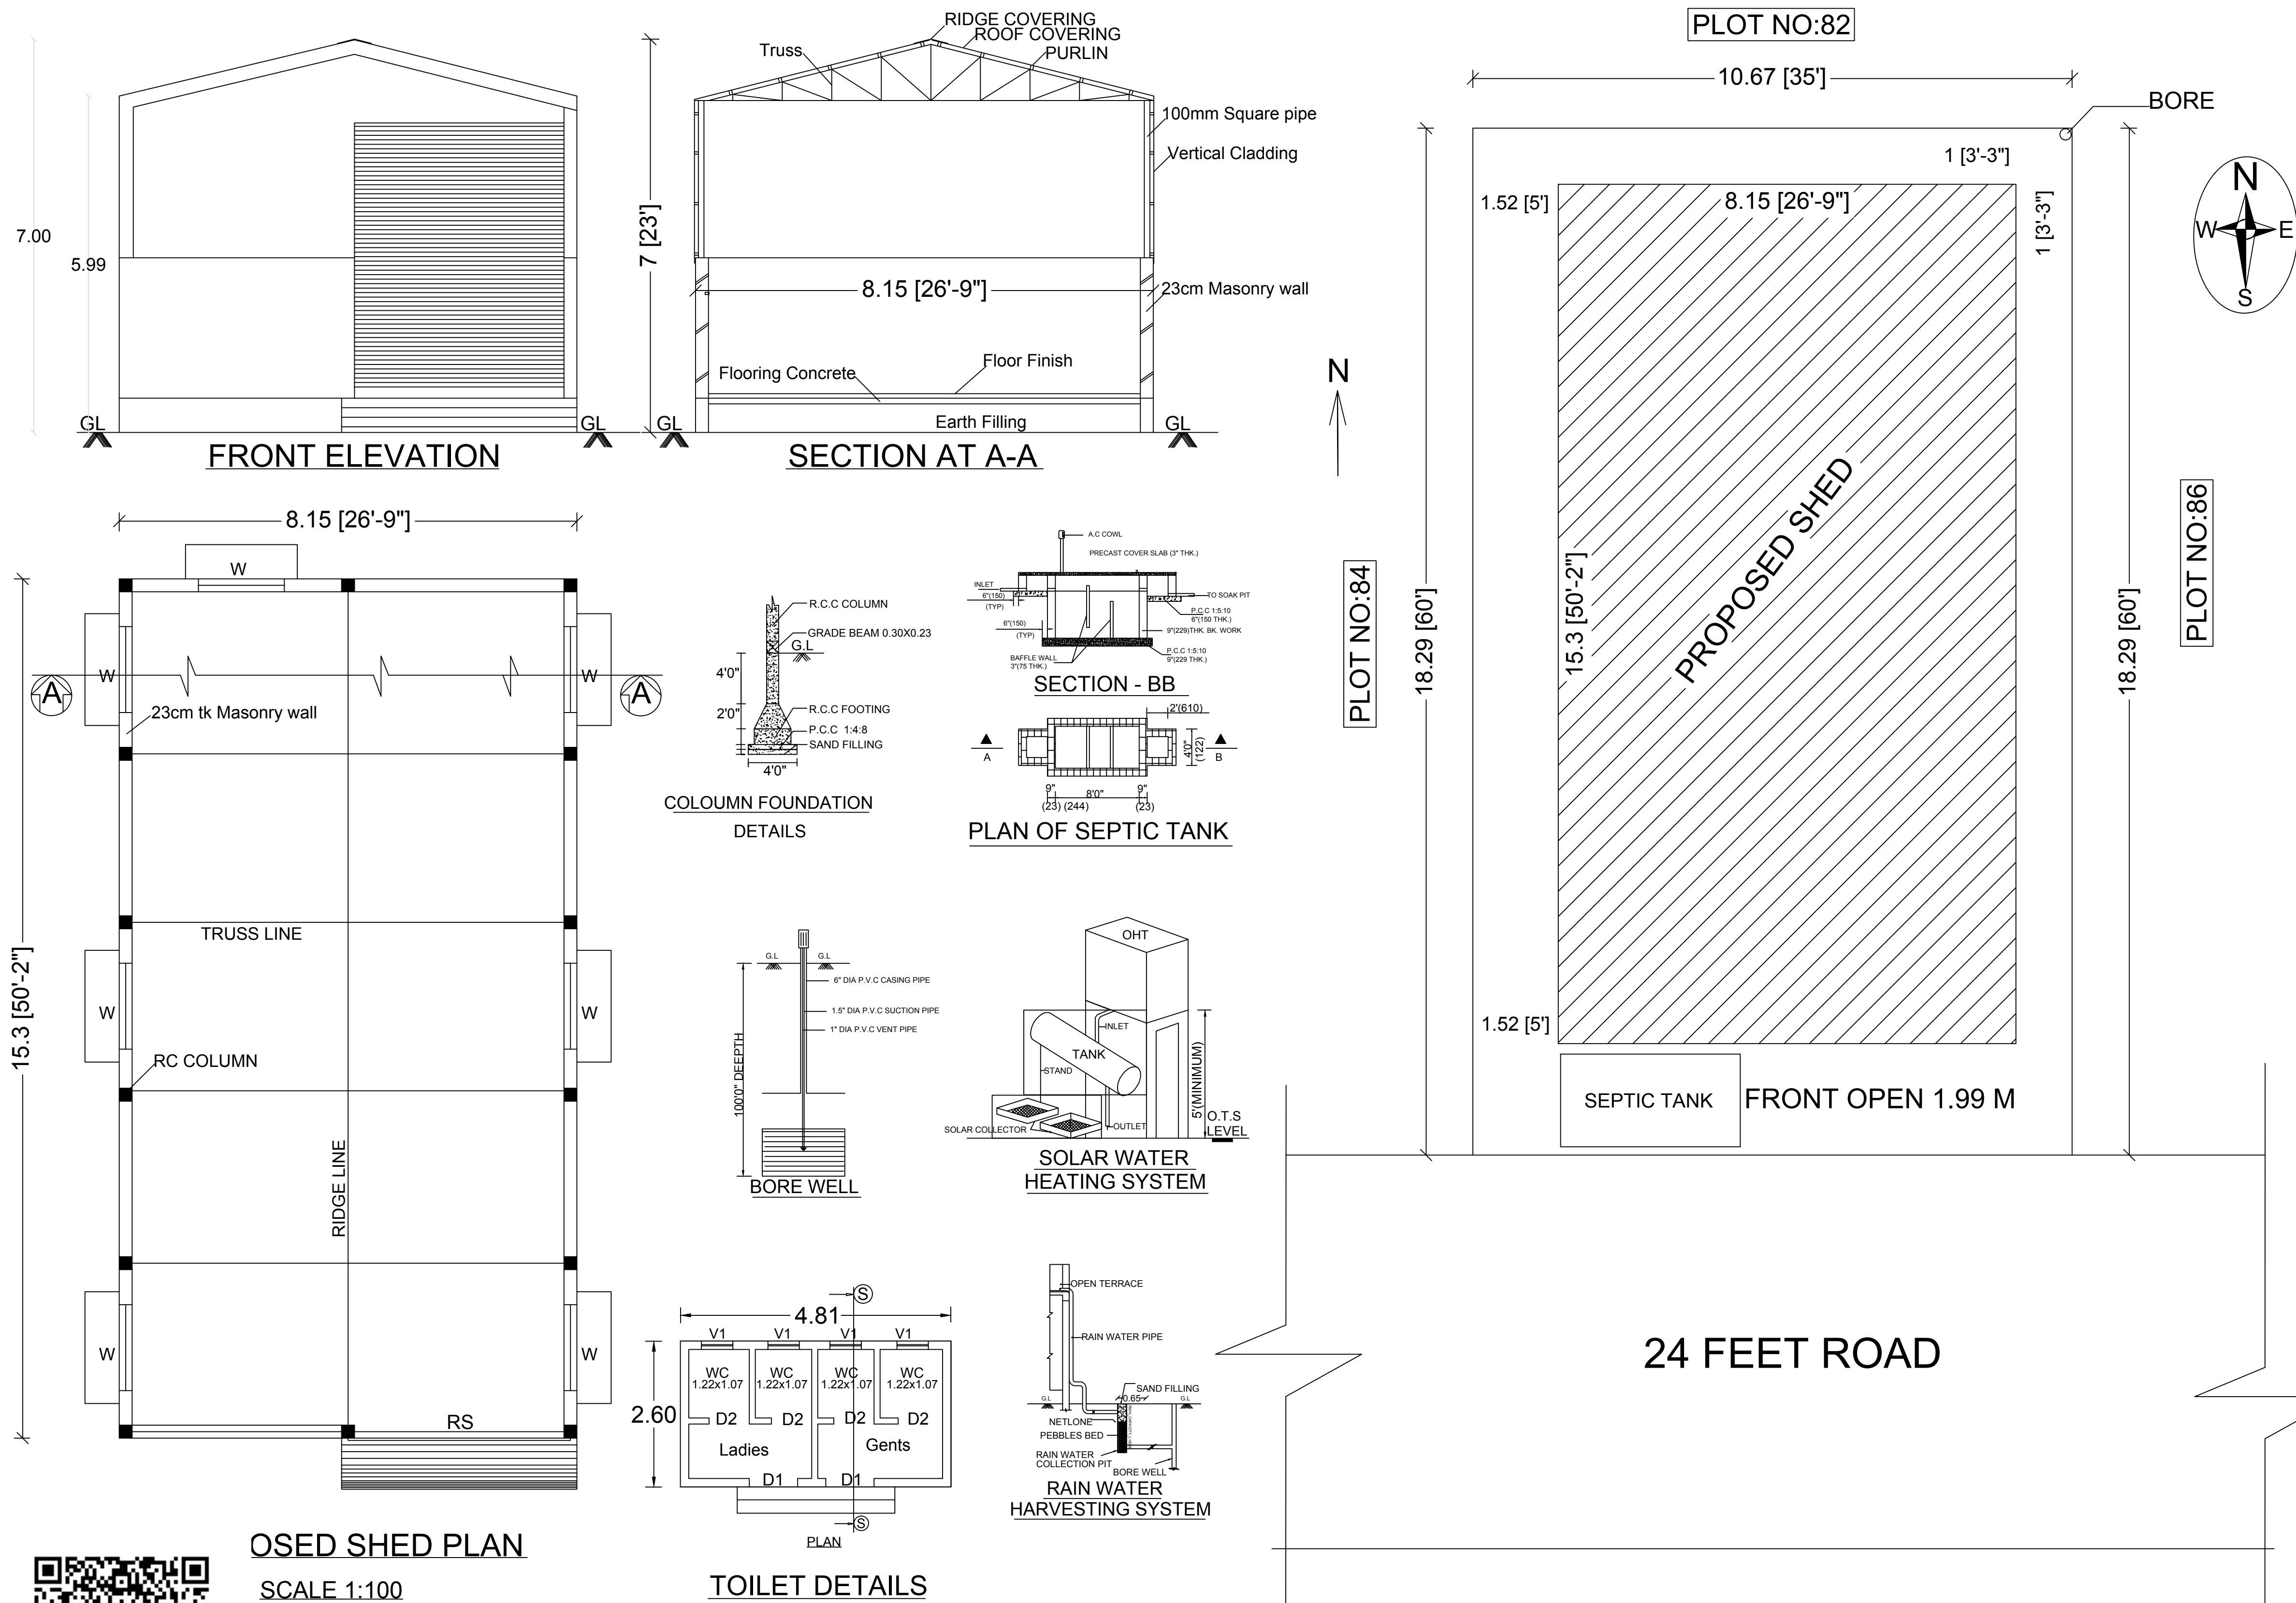

PROPOSED SHED PLAN
SCALE 1:100

TOILET DETAILS

SITE PLAN
SCALE 1:100

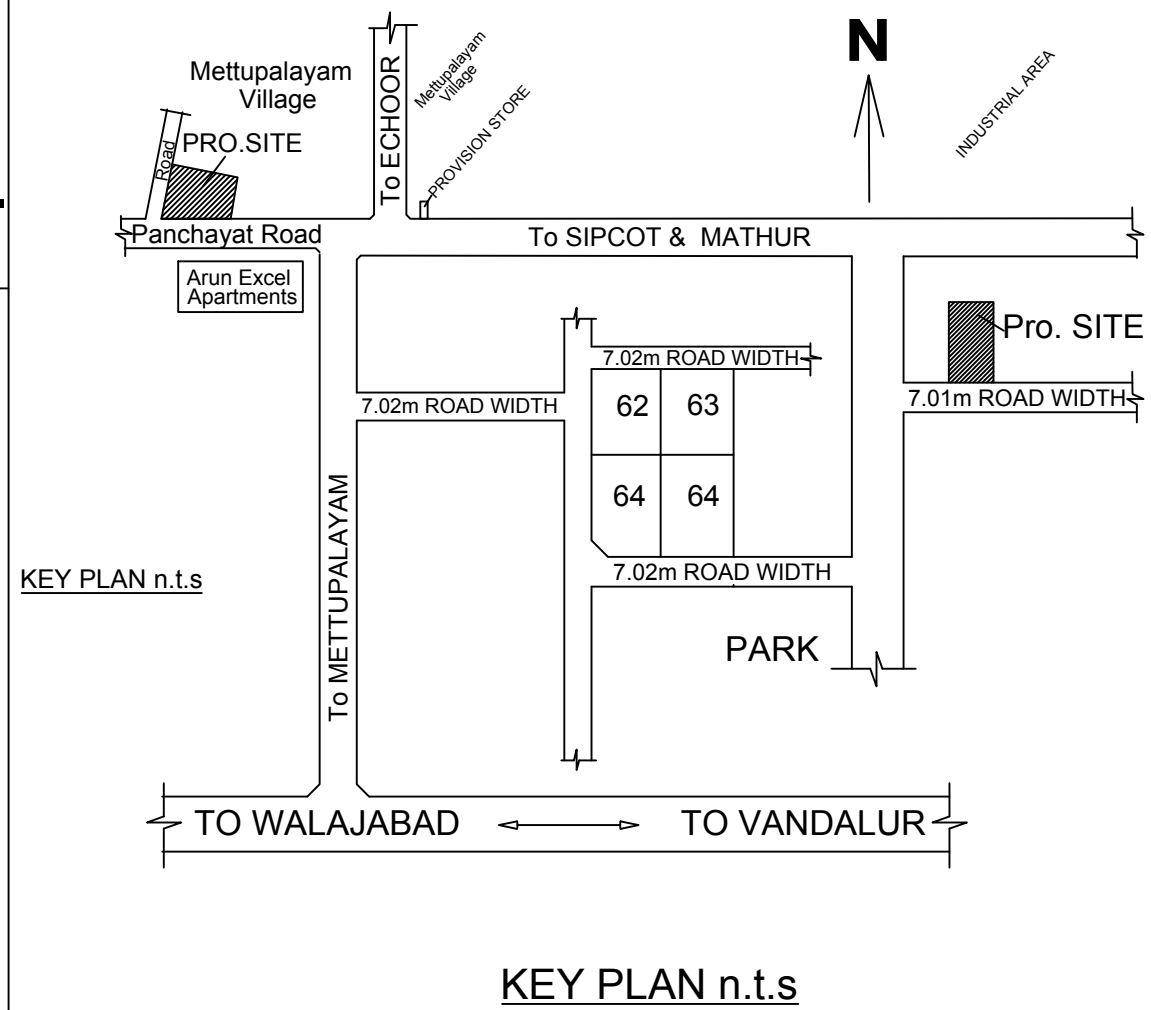

All Dimensions are in "Meter" & and "Centi-Meter"

JOINARY ITEMS			
Type	Description	Feet	Meter
RS	Rolling Shutters	12'3"x16'0"	3.73x4.90
D1	Doors	3'0"x7'0"	0.91x2.13
D2	Doors	2'6"x7'0"	0.76x2.13
W	Windows	5'0"x6'0"	1.52x1.83
V	Ventilators	5'0"x2'0"	1.52x0.61

AREA CALCULATION		
Description	Sq.ft	Sq.m
SITE EXTENT	2100.00	195.10
PROPOSED SHED	1342.26	124.70
TOTAL BUILT-UP AREA	1342.26	124.70
VACCANT AREA	757.74	70.40

Colour Index	
SITE /PLOT BOUNDARY	
PROPOSED BUILDING	
ROAD	

SITE/PLOT COVERAGE ... 63.91%
FSI ...0.639

APPLICANT

REGISTERED ENGINEER

ET. A. NALLAIAN, D.C.E.,
Regd Engineer
CMDA Regn No.RE/GR.III/2022/12/366
No. 30, Navalur Main Road,
Arambakkam, Padappai - 601301.
Mobile : 9715451080