




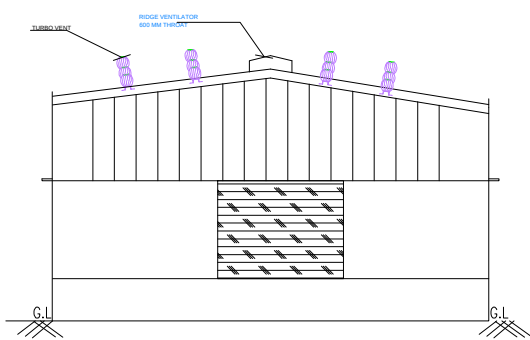


FRONT ELEVATION

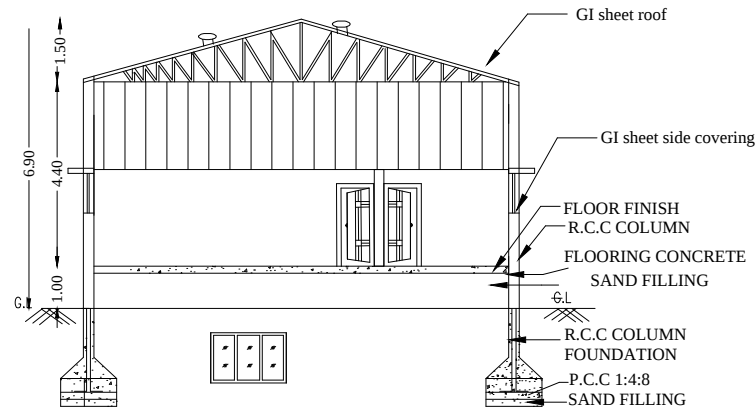


SECTION ON A-A

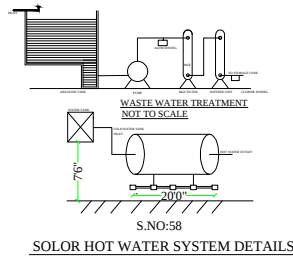


SOLAR HOT WATER SYSTEM DETAILS

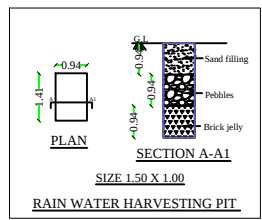

RAIN WATER HARVESTING PIT

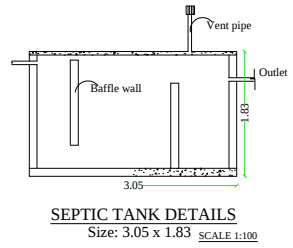


SEPTIC TANK DETAILS

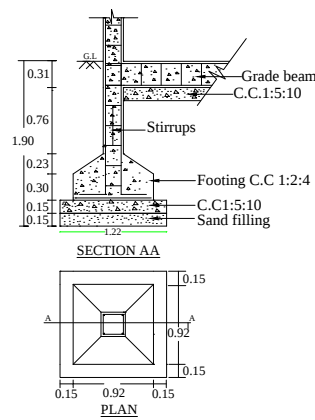

FOUNDATION DETAILS

Survey No: 140
24.60m

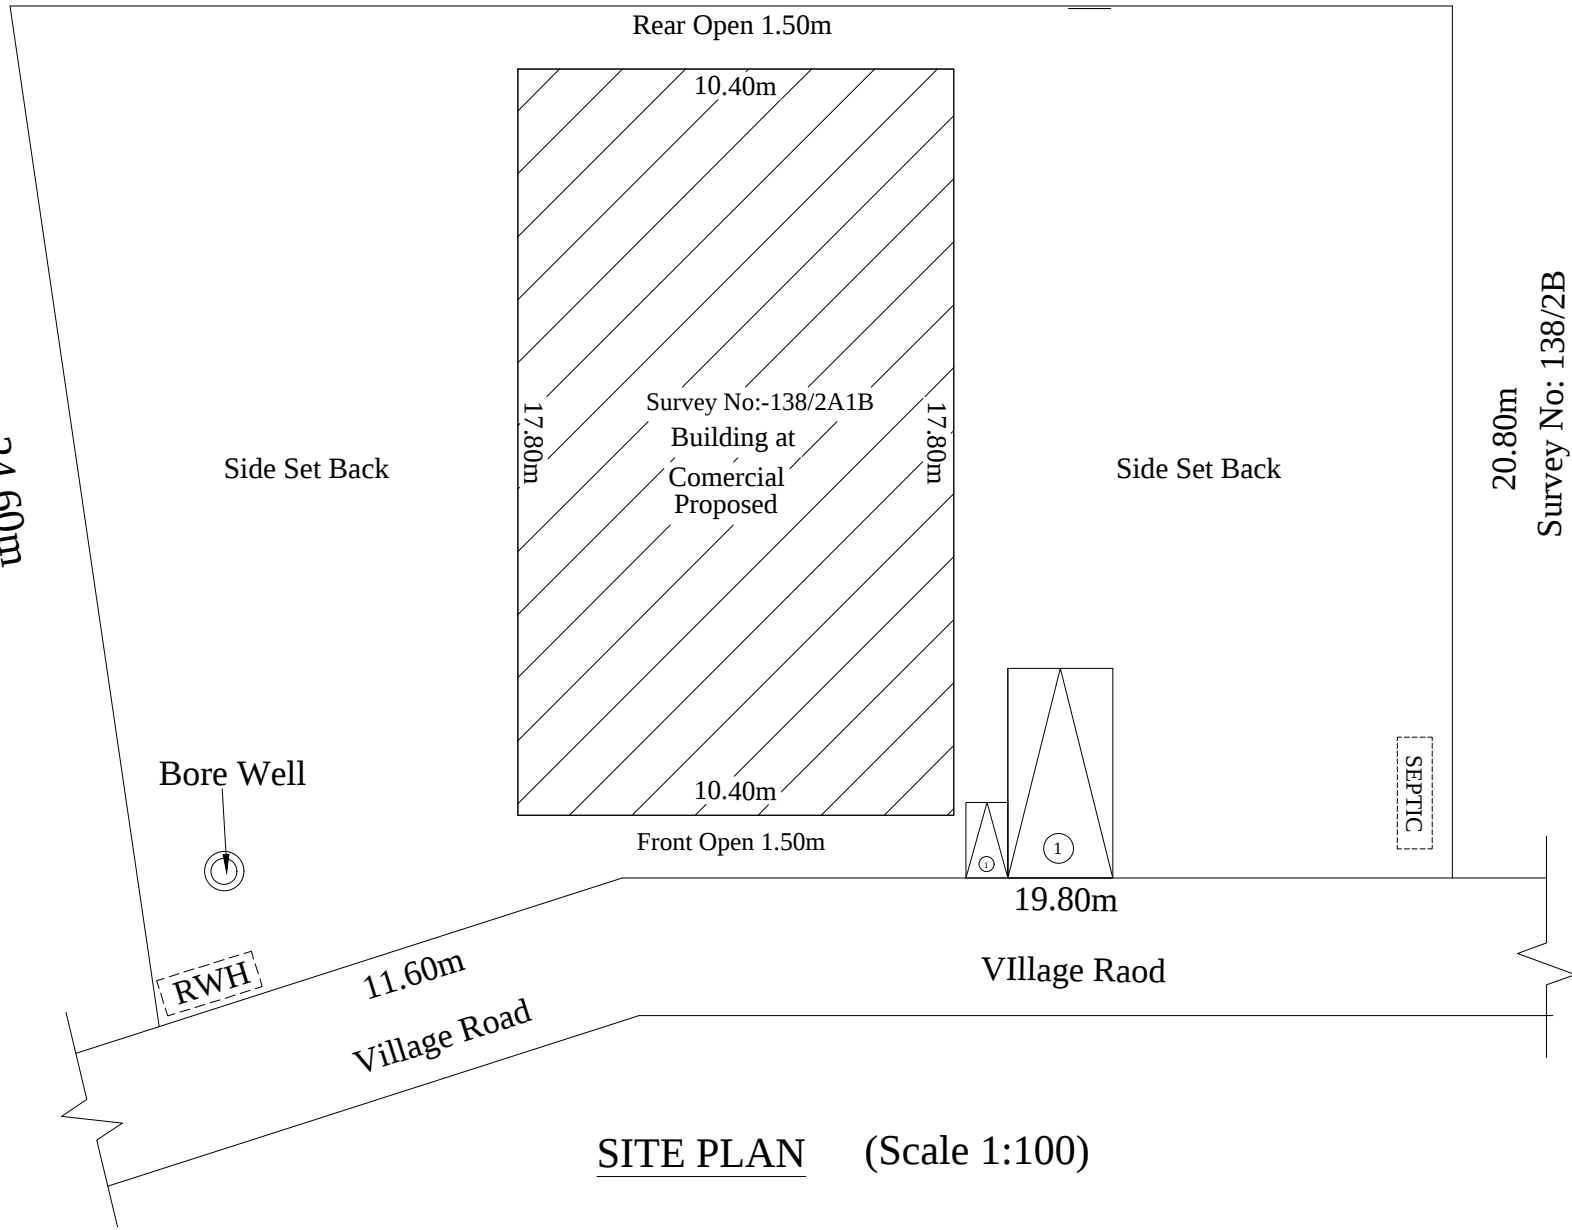

SITE PLAN (Scale 1:100)



THE PLAN SHOWING THE PROPOSED CONSTRUCTION OF COMERCIAL BUILDING AT SURVEYNO: 138/2A1B,PERUMAL KOIL STREET, MAMPAKKAM VILLAGE, SRIPERUMBUDUR TALUK, KANCHIPURAM DISTRICT.

REFERENCE

R.S. - Rolling Shutter	3.00 X 2.44
D - Door	0.90 X 2.10
D1 - Door 1	0.76 X 2.10
W - Window	1.83 X 1.52
V - Ventilator	0.90 X 0.76

SITE AREA STATEMENT		SQ.M
Total Site Area(As Per Patta)		850.00
Total Site Area(As Per Document)		850.92

S.No	DESCRIPTION	FSI Area Sq.m	Non FSI Area Sq.m	Build Area Sq.m
01.	Ground Floor Area	185.12	-	185.12
	Total Area	185.12	-	185.12

PARKING NAME	REQUIRED	PROVIDED
CAR	01	01
TWO WHEELER	01	01

SCALE 1:100

ALL DIMENSIONS ARE METER

OWNER SIGN:

N. Kalpara

REGISTERED ENGINEER SIGN:

Er. A. PRABHAKARAN, B.E.(Civil)
Registered Engineer No:RE /Gr-II/ 2021 /12 /023
Reg Construction Eng No:RCE / 2023 /09/007
SRI SIVAM FOUNDATION,
43/G9. Alladi Pillayar Kovil Street, KPM - 4.
Cell: 9629362167,6383435069.

