




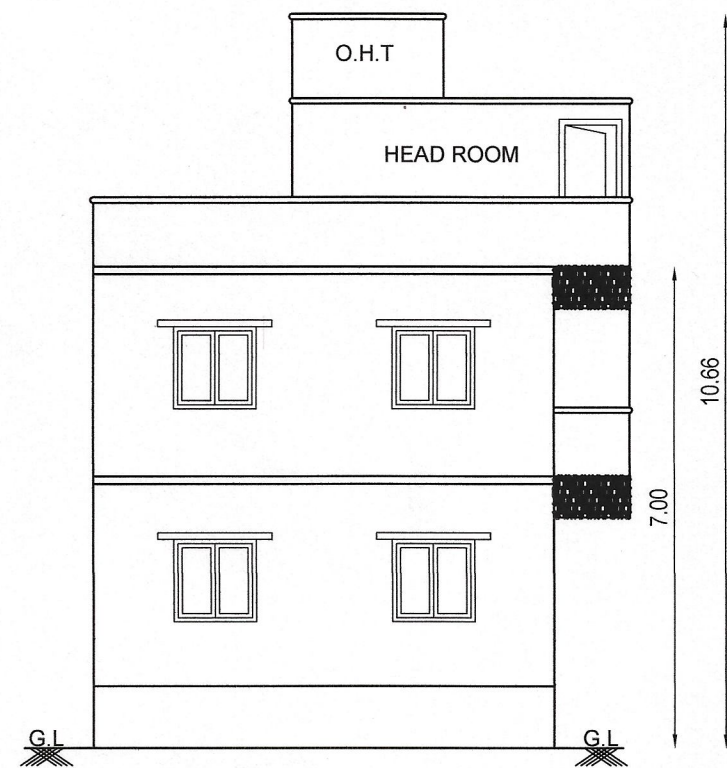


ELEVATION

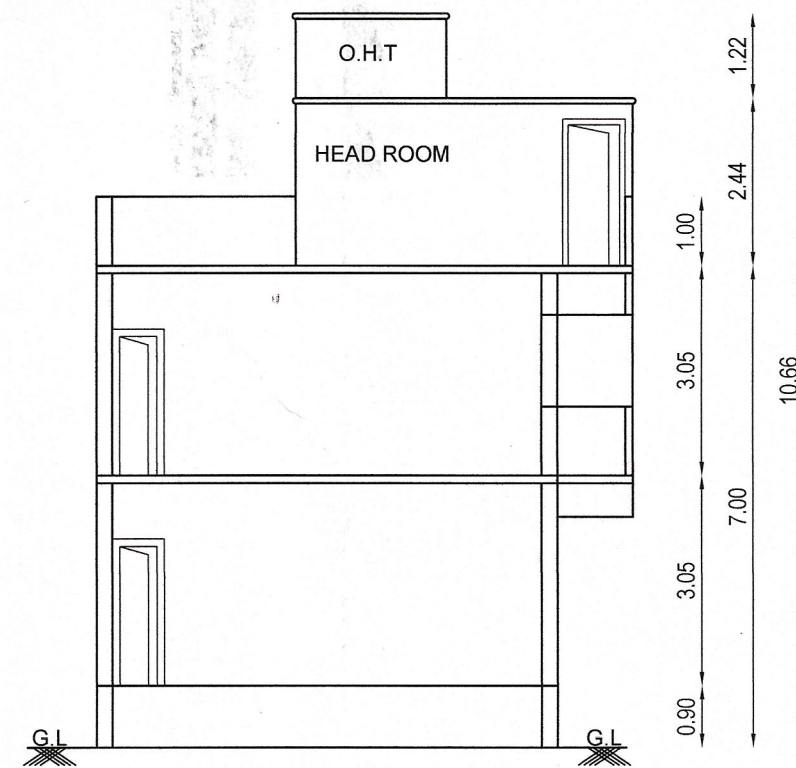

SECTION-AA

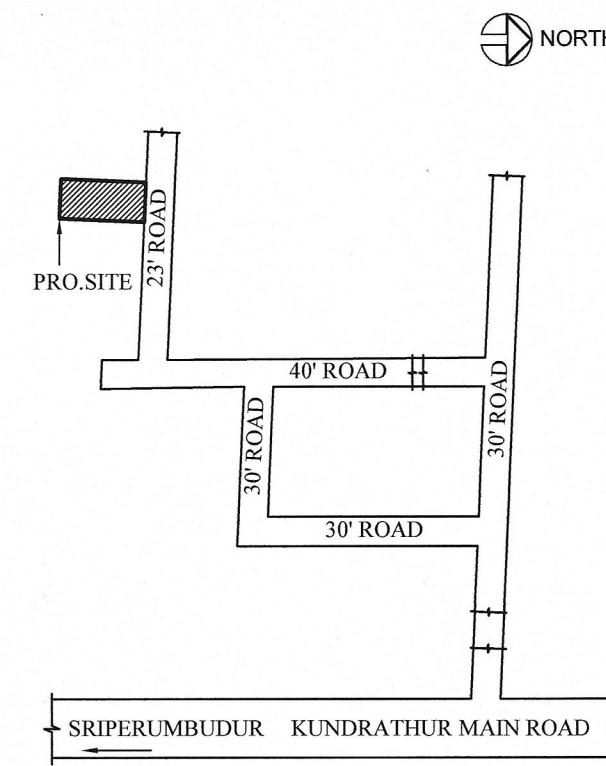


KEY PLAN
NTS

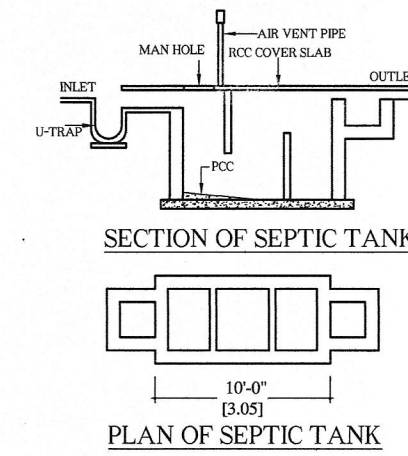


SECTION OF SEPTIC TANK


PLAN OF SEPTIC TANK

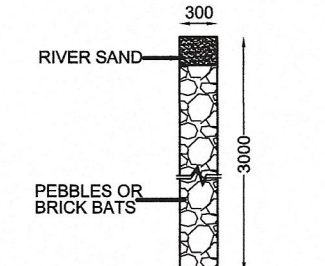


PERCOLATION PIT
SECTION

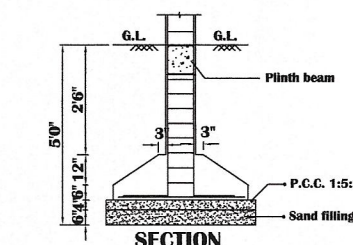


TYPICAL FOUNDATION DETAIL

 


PLAN

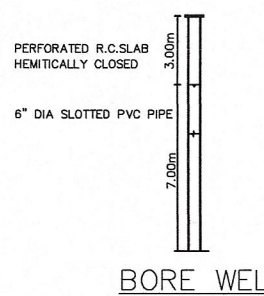

BORE WELL

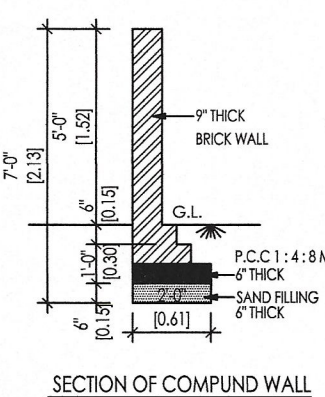

SECTION OF COMPOUND WALL

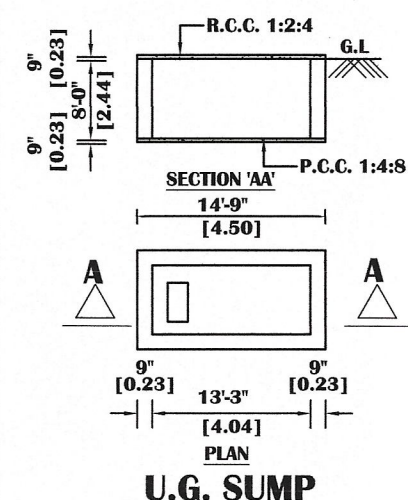

U.G. SUMP

PLAN SHOWING THE PROPOSED
ADDITIONAL CONSTRUCTION OF THE
RESIDENTIAL BUILDING AT PLOT
NO: 420, PALLAVAN NAGAR,
KATRAMBAKKAM. COMPRISED IN
S.NO: 351/69 OF KATRAMBAKKAM
VILLAGE, SRIPERUMBUDUR TALUK,
KANCHEEPURAM DISTRICT.
REF:
EXISTING APPROVED NO:
ந.க.எண்: 6/2021-2022

SPECIFICATION :-

FOUNDATION CONCRETE USING P.C.C 1:4:8 OVER SAND
FILLING BRICK WORK IN C.M 1:5 FOR 23 C.M WALLS AND IN
C.M 1:4 FOR 11 C.M WALLS WALL PLASTERING IN C.M 1:4 AND
CEILING PLASTERING IN C.M 1:3 R.C.C FOR ROOF SLAB,
PLINTH BEAM, LINTEL, LOFT, SUN SHADE, ETC., IN C.C 1:2:4
FLOORING WITH MOSAIC TILES WEATHERING COURSE USING
B.J.C IN LIME MORTAR WALL PAINTING 3 COATS USING
CEMENT BASED PAINT PAINTING WOOD WORK WITH ENAMEL
PAINTING OVER ONE COAT OF PRIMER.

JOINERY DETAILS

TYPE	DESCRIPTION	SIZE
MD	MAIN DOOR	3'6" x 7'0"
D1	DOOR	3'0" x 7'0"
D2	DOOR	2'6" x 7'0"
W	WINDOW	4'0" x 4'0"
W1	WINDOW	3'0" x 3'0"
V	VENTILATOR	2'0" x 2'0"

AREA STATEMENT

PLOT EXTENT	2503.00 Sq.ft (or) 232.54 Sq.m
FLOOR	AREA Sq.ft AREA Sq.M
EXISTING GROUND FLOOR	1385.70 128.73
PROPOSED FIRST FLOOR	1614.91 150.03
TOTAL	3000.61 278.76

FSI 3000.61 = 1.20
2503.00

COLOR INDEX

EXISTING BUILDING	
PROPOSED BUILDING	
ROAD	
BOUNDARY	


SCALE:- 1" = 8'-0" (1:100)

P. Rajamani
P. Binnelha


OWNER

K. Binnel
Er. K. BRABHU,
CGLDIST/RE/Gr-III/2024/09/007
#AP - 491, J-Block, 11th Street,
Anna Nagar West, Chennai - 600 040.
Mob : 9884400244


LICENSED SURVEYOR

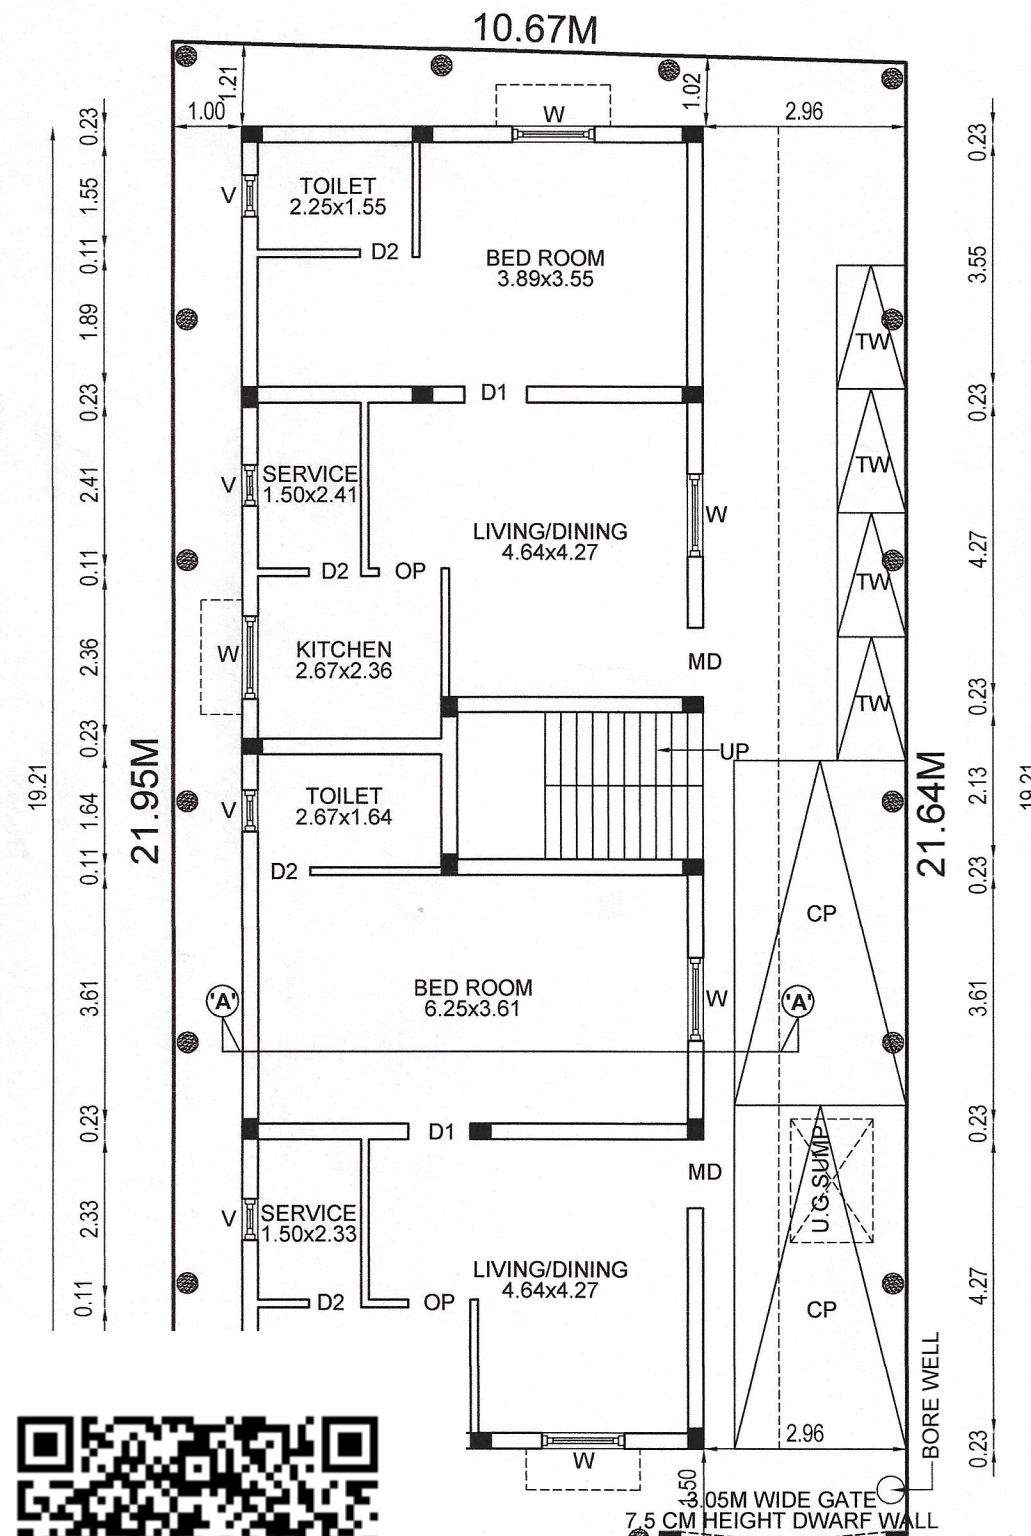


SITE CUM GROUND FLOOR PLAN
[EXISTING BUILDING]

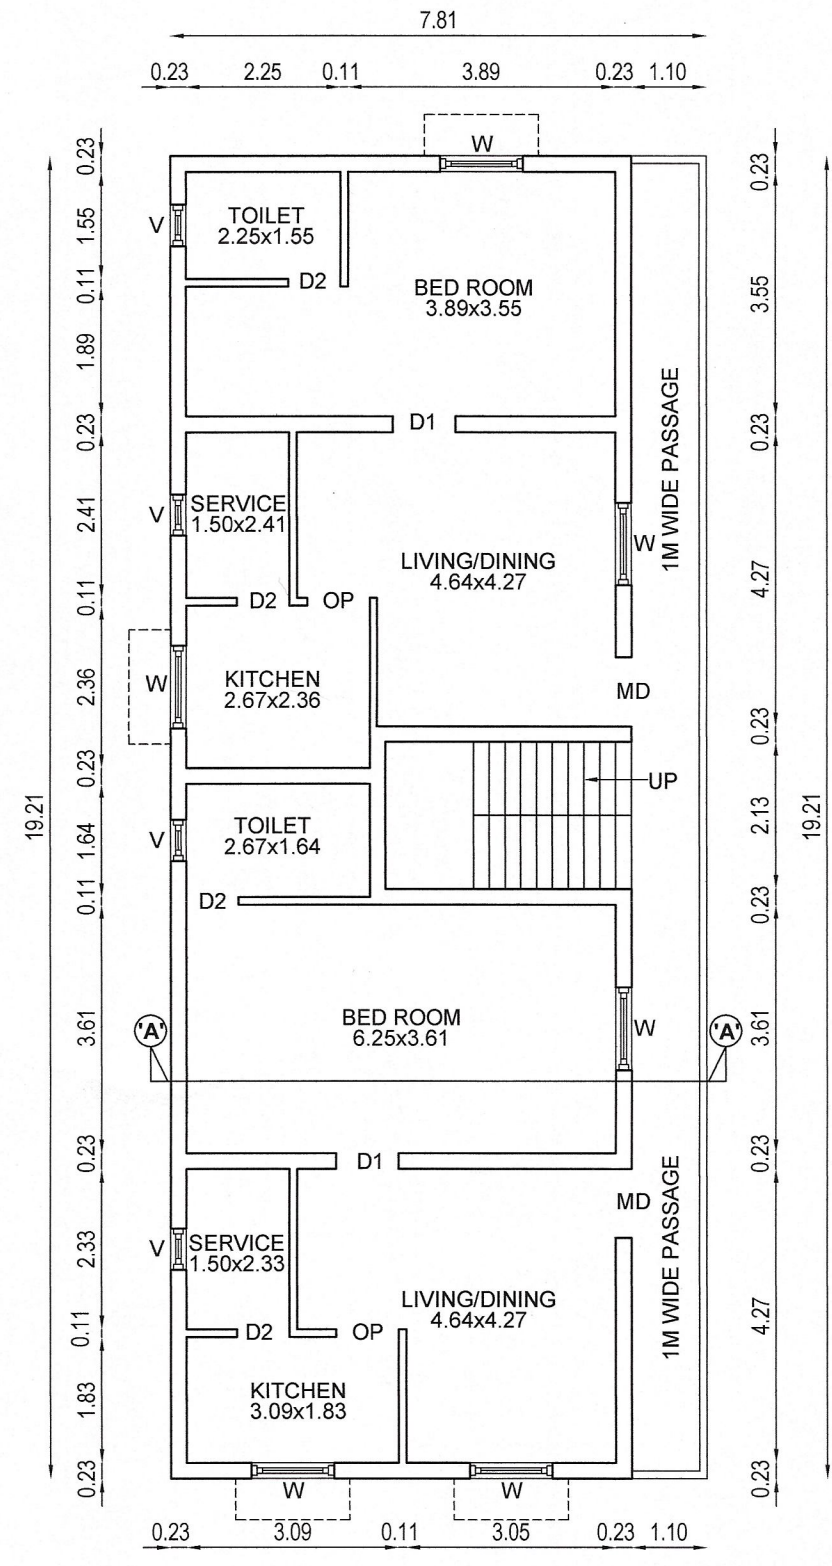


FIRST FLOOR PLAN
[PROPOSED BUILDING]

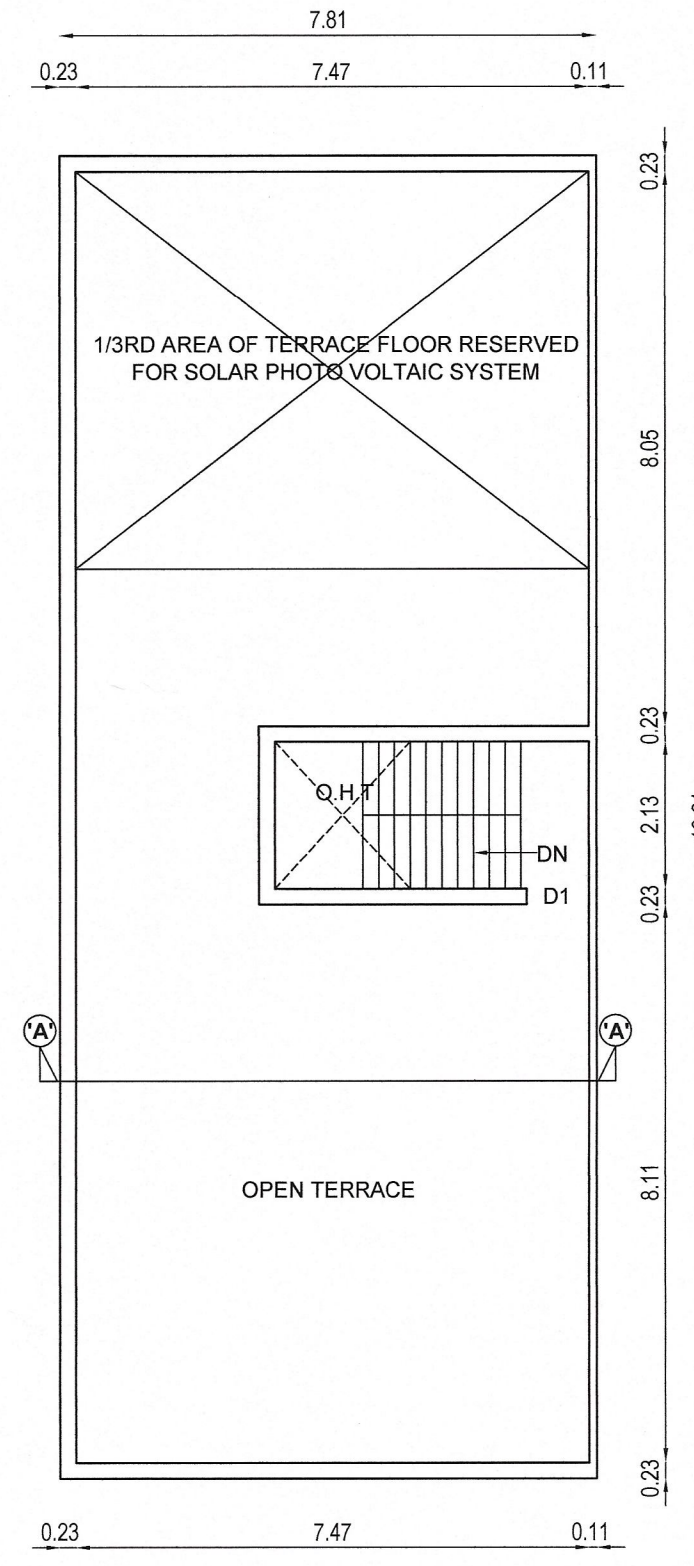


TERRACE FLOOR PLAN
[PROPOSED BUILDING]

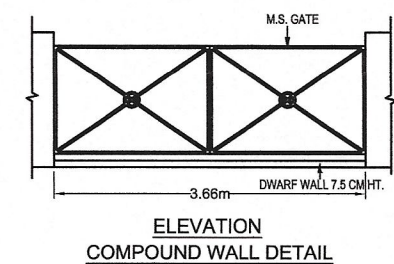

ELEVATION
COMPOUND WALL DETAIL

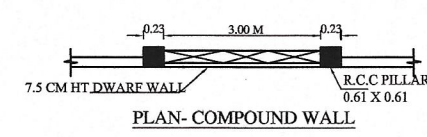

PLAN - COMPOUND WALL

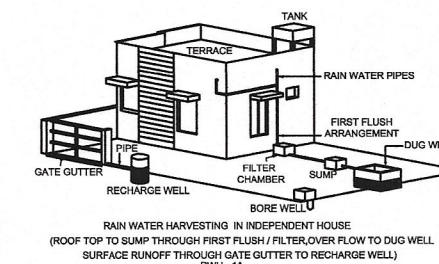

RAIN WATER HARVESTING IN NEIGHBORHOOD HOUSE
(ROOF TOP TO SUMP THROUGH FIRST FLUSH / FILTER, OVER FLOW TO DUG WELL,
SURFACE RUNOFF THROUGH GATE GUTTER TO RECHARGE WELL)
[REV: 1A]