



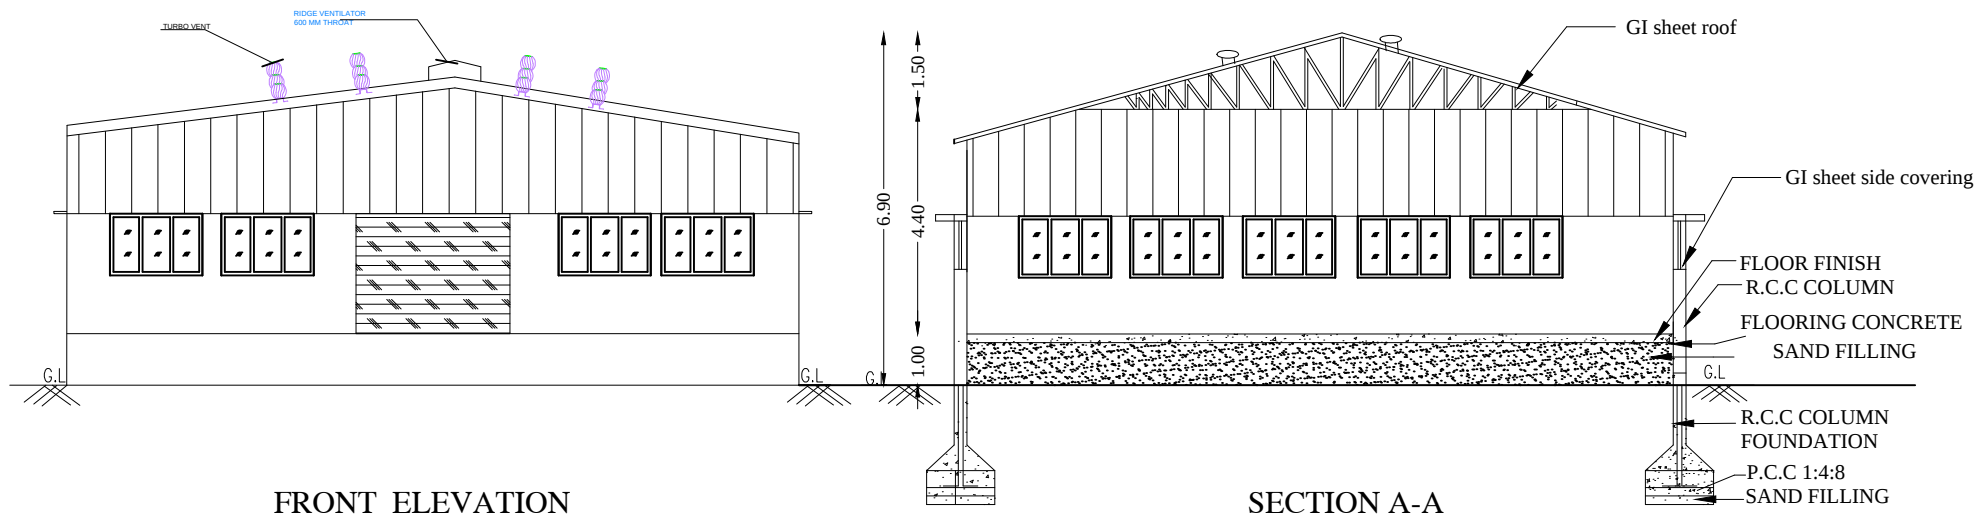



FRONT ELEVATION

SECTION A-A

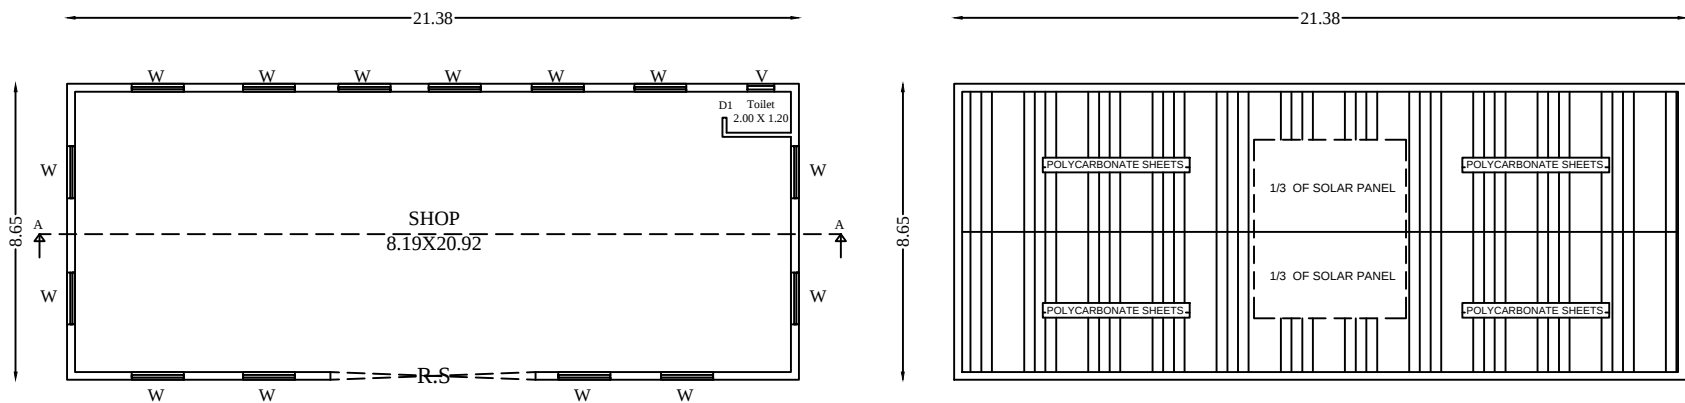


GROUND FLOOR PLAN


TERRACE FLOOR PLAN

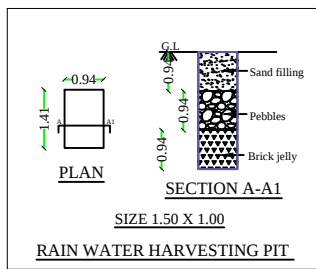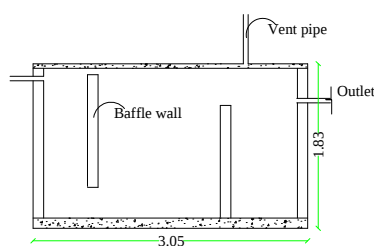

RAIN WATER HARVESTING PIT

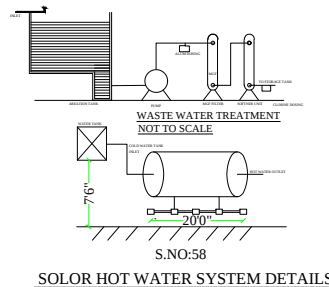


SOLAR HOT WATER SYSTEM DETAILS

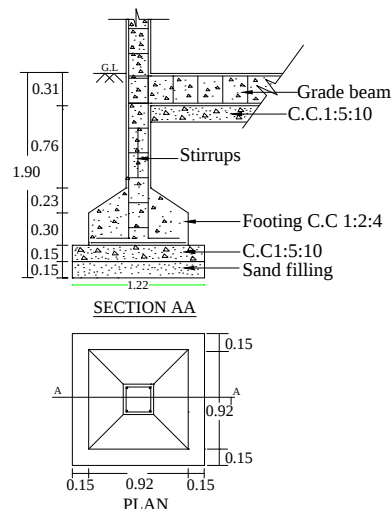

FOUNDATION DETAILS


PLOT NO: 27

PLOT NO: 03

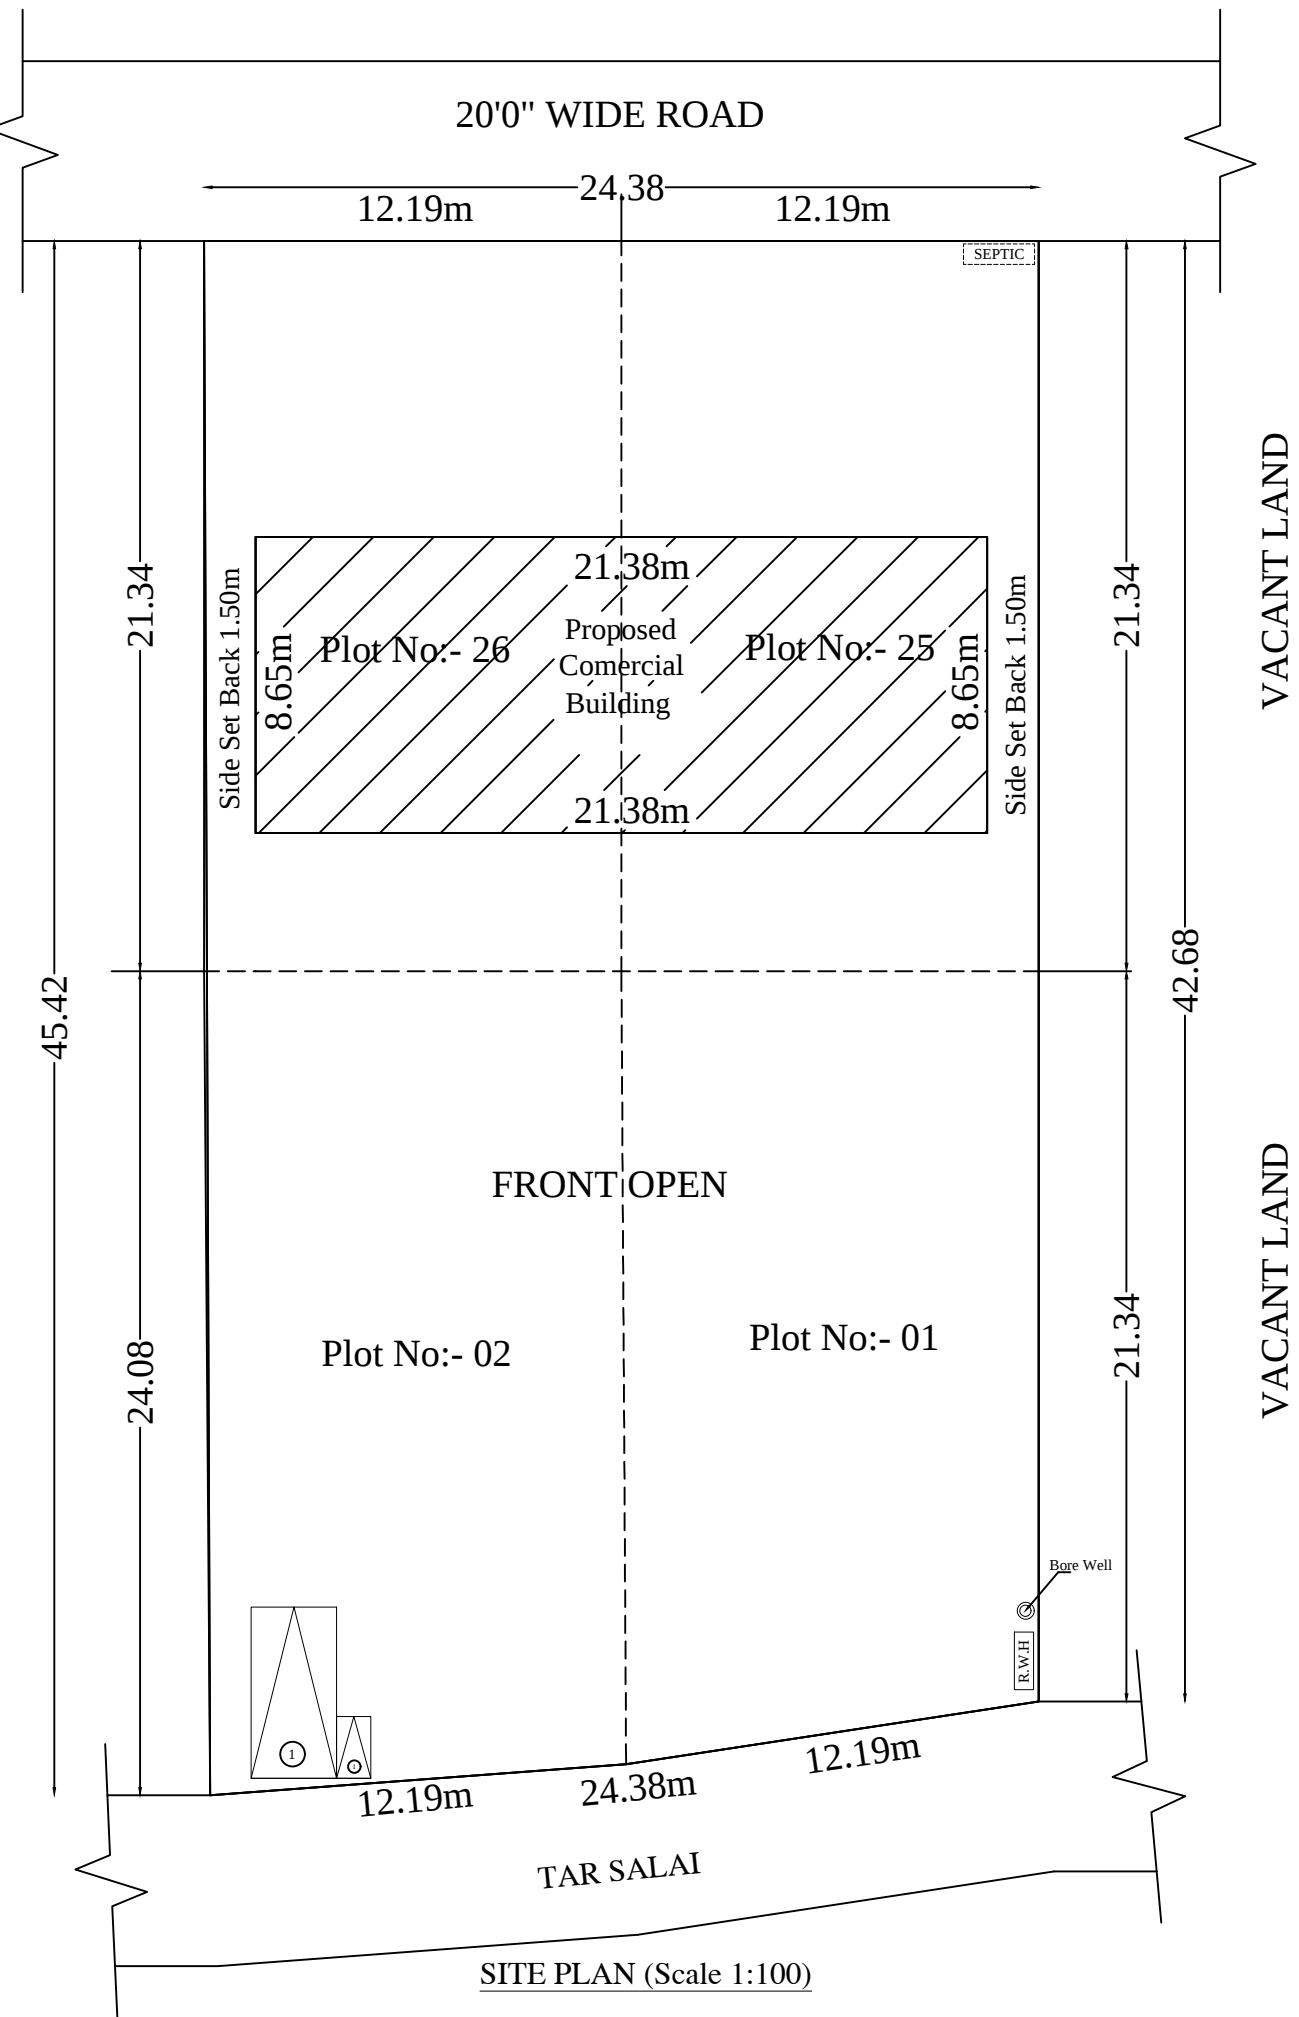

VACANT LAND

VACANT LAND

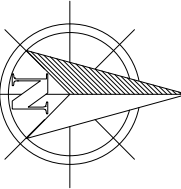

THE PLAN SHOWING THE PROPOSED CONSTRUCTION OF COMMERCIAL BUILDING AT PLOT NO: 1 & 2 & 25 & 26, SURVEYNO: 415/28 & 415/31, 415/32, ECHUR TAR ROAD, SREE AMBAL NAGAR, SANTHA VELUR VILLAGE, SRIPERUMBUDUR TALUK, KANCHIPURAM DIST.

REFERENCE

|                        |             |
|------------------------|-------------|
| R.S. - Rolling Shutter | 3.00 X 2.44 |
| D - Door               | 0.90 X 2.10 |
| D1 - Door 1            | 0.76 X 2.10 |
| W - Window             | 1.83 X 1.52 |
| V - Ventilator         | 0.90 X 0.76 |

SITE AREA STATEMENT

| Survey No       | As Per Patta Sq.m | As Per Document Sq.m |
|-----------------|-------------------|----------------------|
| S.No: 415/28    | 440.00            | 436.80               |
| S.No: 415/31    | 260.00            | 111.52               |
| S.No: 415/32    | 270.00            | 531.59               |
| Total Site Area | 970.00            | 1079.91              |

| S.No | DESCRIPTION       | FSI Area Sq.m | Non FSI Area Sq.m | Build Area Sq.m |
|------|-------------------|---------------|-------------------|-----------------|
| 01.  | Ground Floor Area | 185.00        | -                 | 185.00          |
|      | Total Area        | 185.00        | -                 | 185.00          |

| PARKING NAME | REQUIRED | PROVIDED |
|--------------|----------|----------|
| CAR          | 01       | 01       |
| TWO WHEELER  | 01       | 01       |

SCALE 1:100

ALL DIMENSIONS ARE METER

OWNER SIGN:

*[Signature]*

REGISTERED ENGINEER SIGN:

*[Signature]*  
**Er. A. PRABHAKARAN, B.E.(Civil)**  
Registered Engineer No: RE / Gr - II / 2021 / 12 / 023  
Reg Construction Eng No: RCE / 2023 / 09 / 007  
SRI SIVAM FOUNDATION,  
43/G9, Alladi Pillayar Kovil Street, KPM - 1.  
Cell: 9629362167, 6383435069.

