



PLAN SHOWING THE PROPOSED CONSTRUCTION OF A COMMERCIAL BUILDING (SHED-2) IN NEW SURVEY NUMBER 640A/1B2,
PLOT NO-2,3 & 4 , PATTA NO-2622 IN "SRI CHAKRA GARDEN" AT PANRUTI - B (KANDIGAI) VILLAGE, PANRUTI PANCHAYAT,
SRIPERUMBUDUR PANCHAYAT UNION, SRIPERUMBUDUR TALUK, KANCHIPURAM DISTRICT.


DTCP APPROVAL NO: D.T.C.P 0217 60 800 AT2730

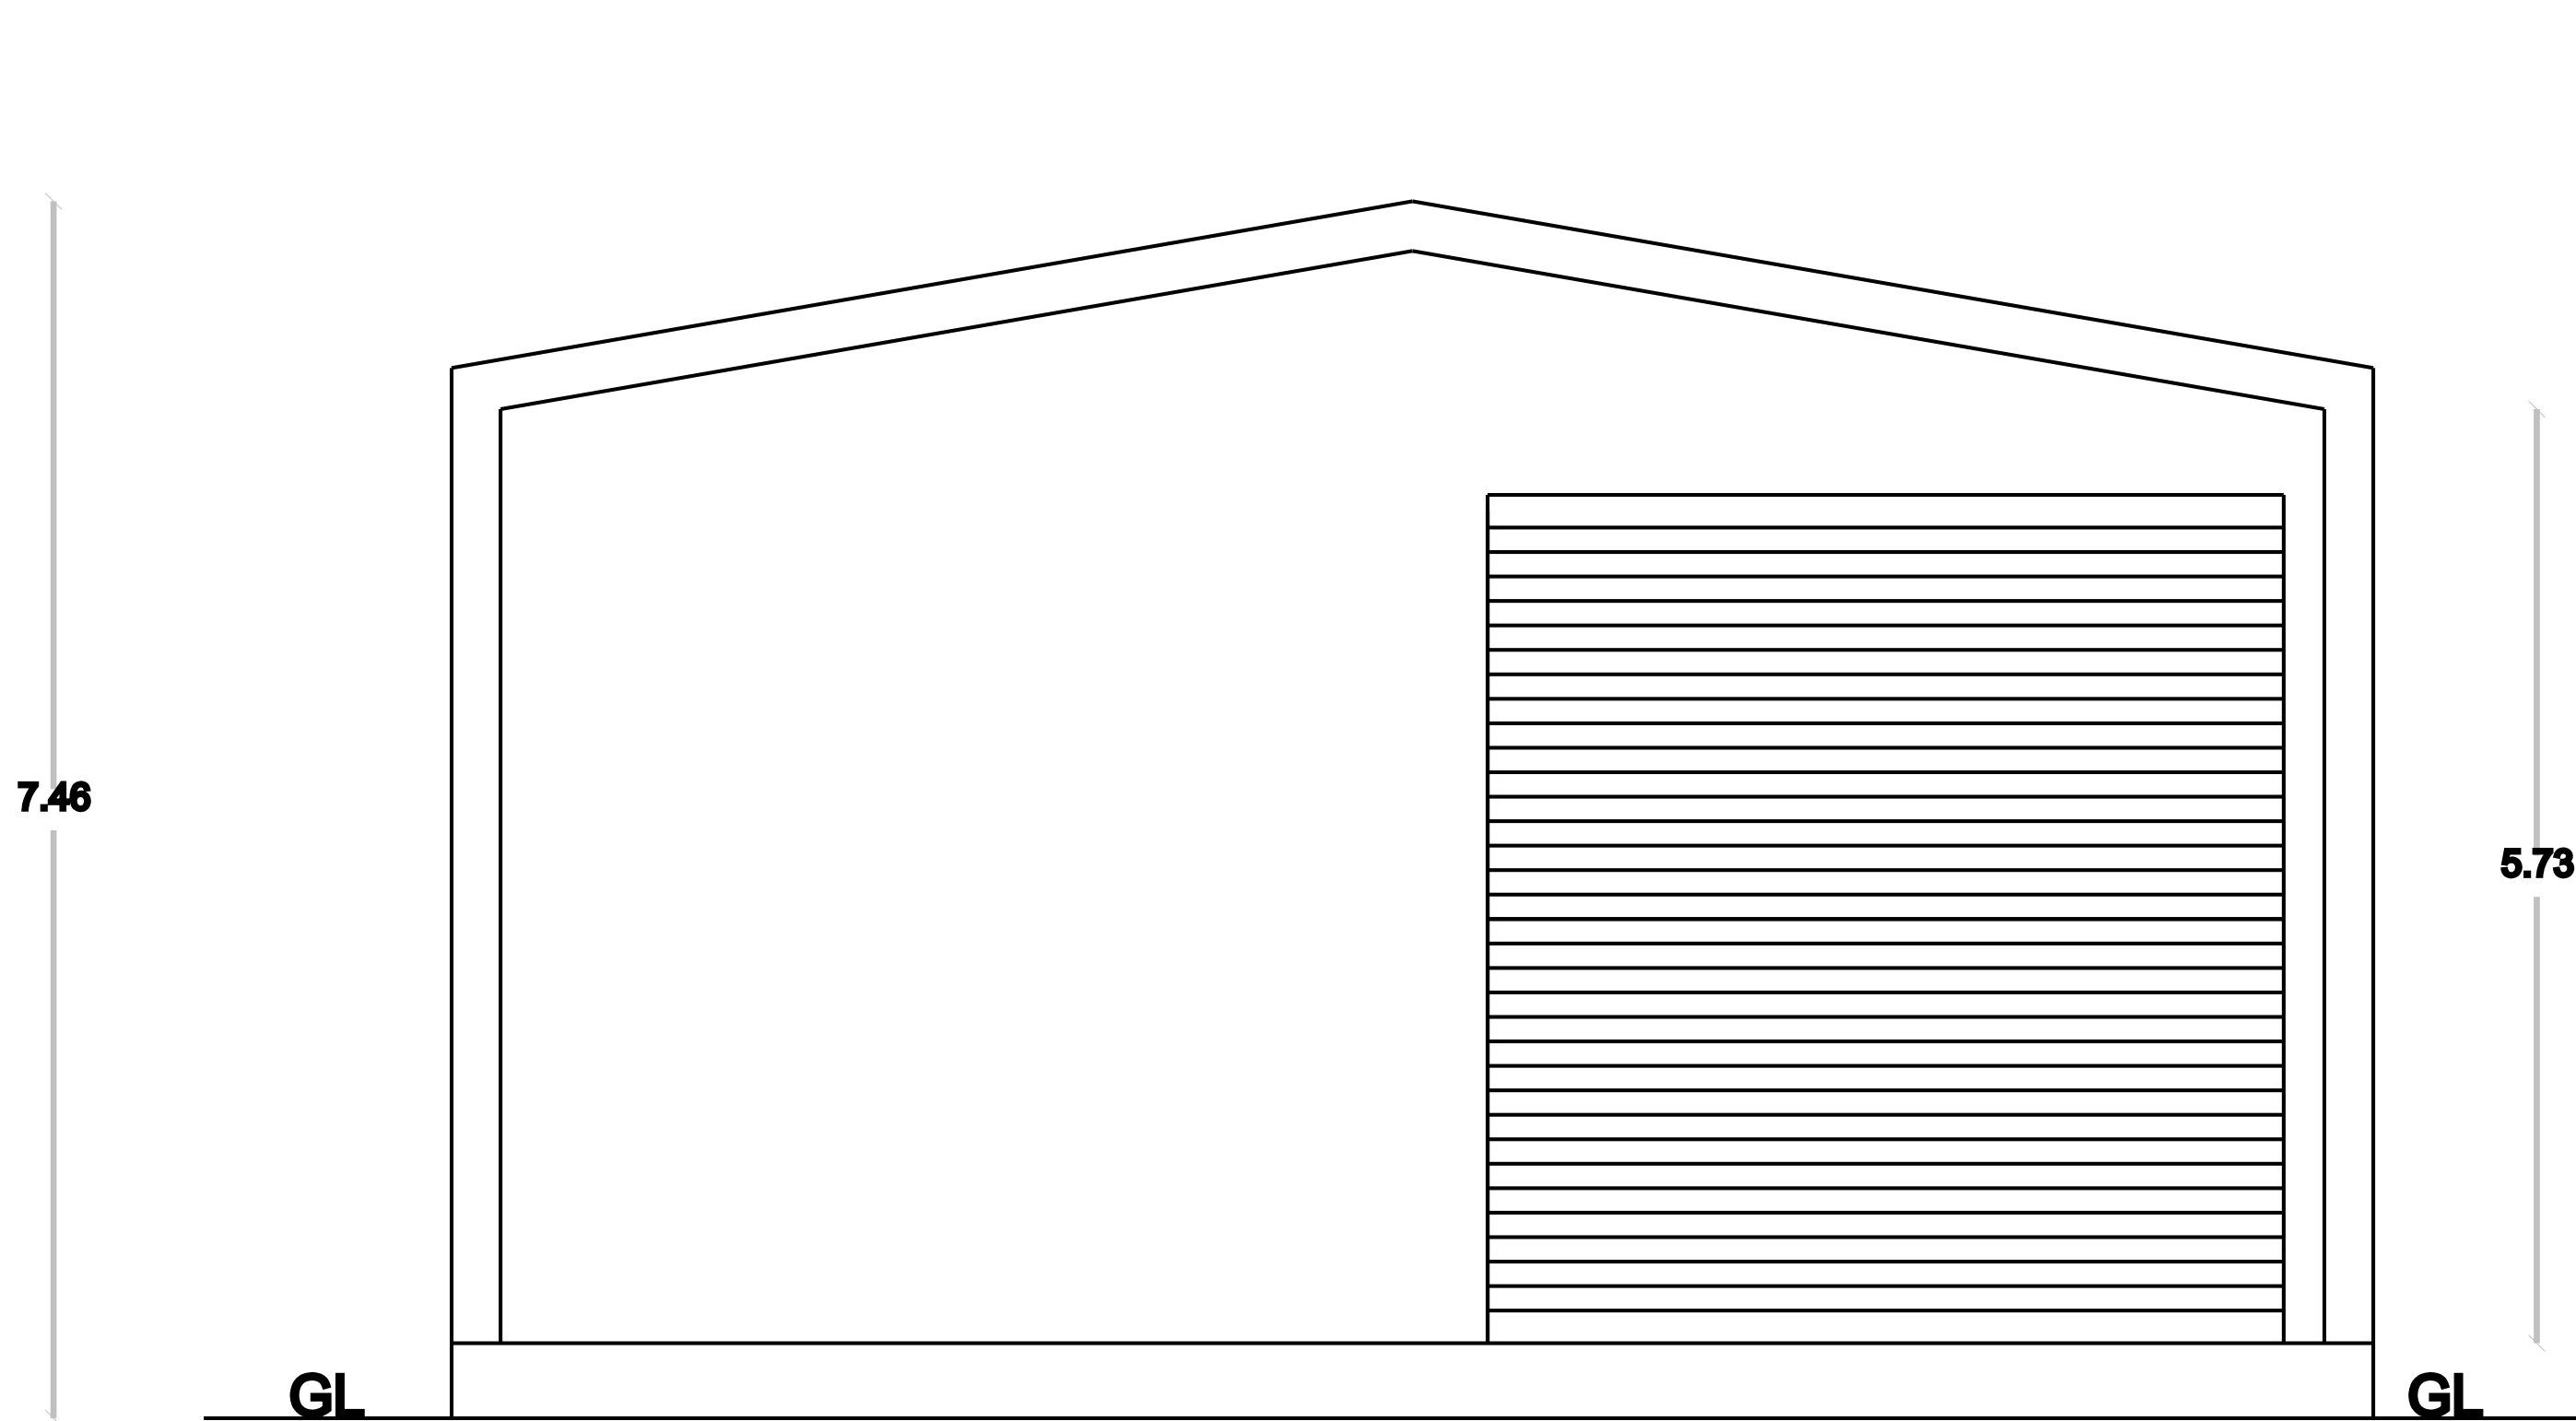

ELEVATION

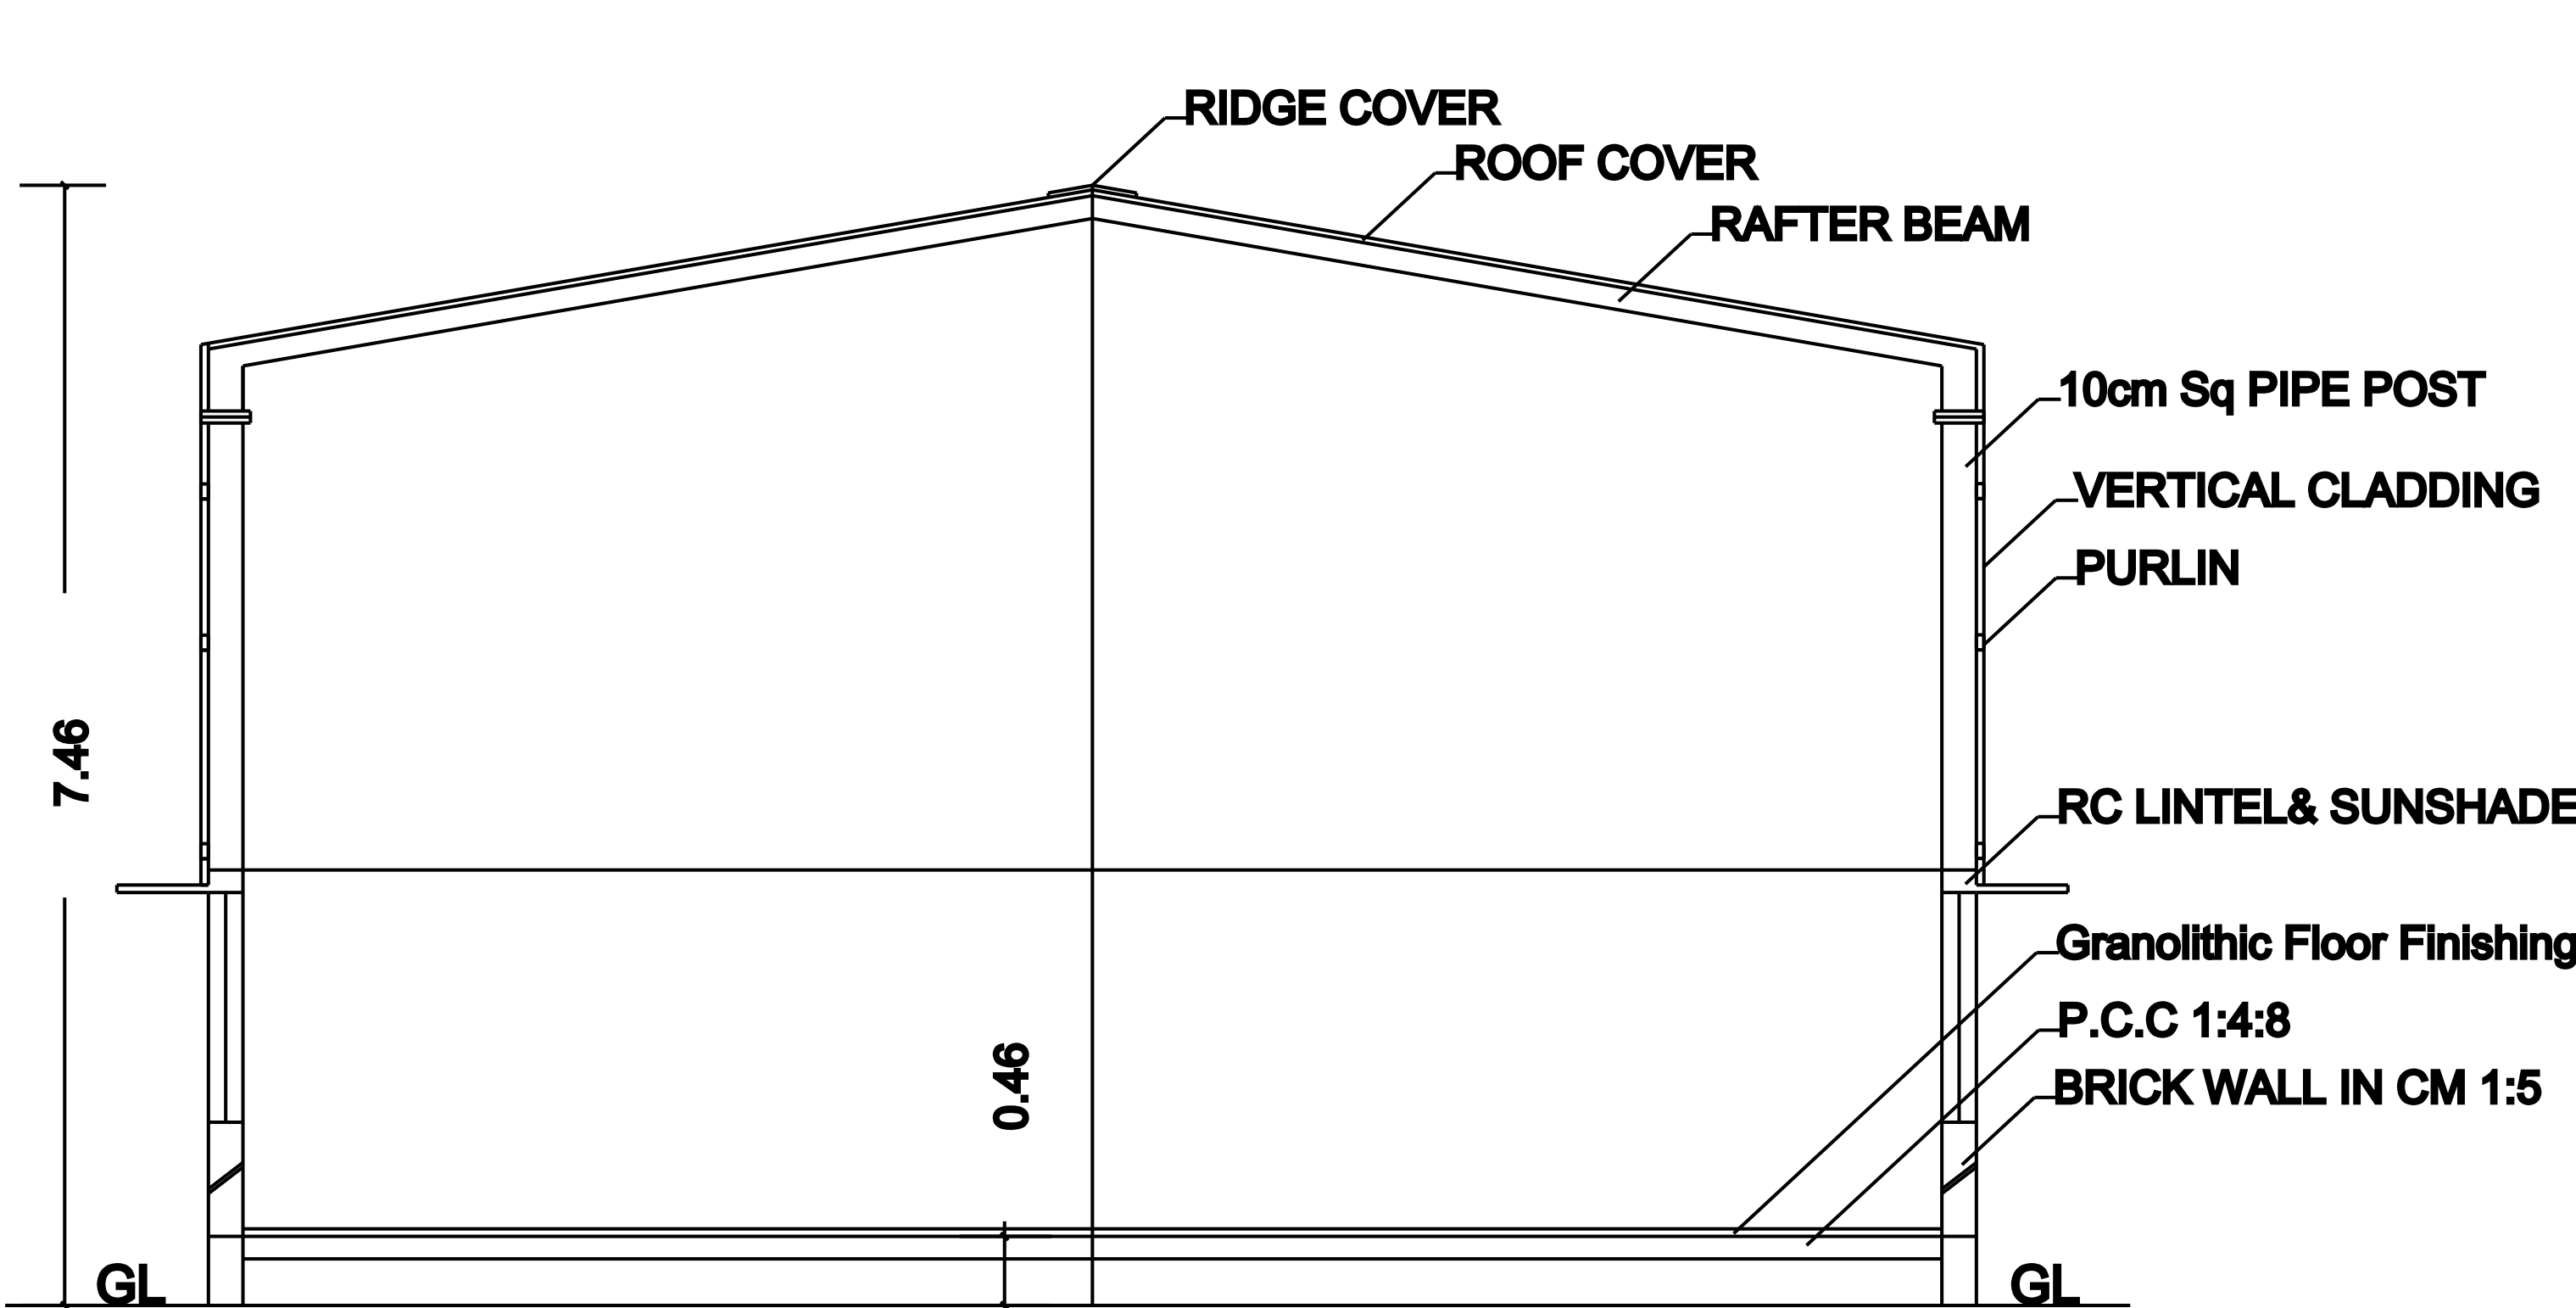

SECTION AT A-A

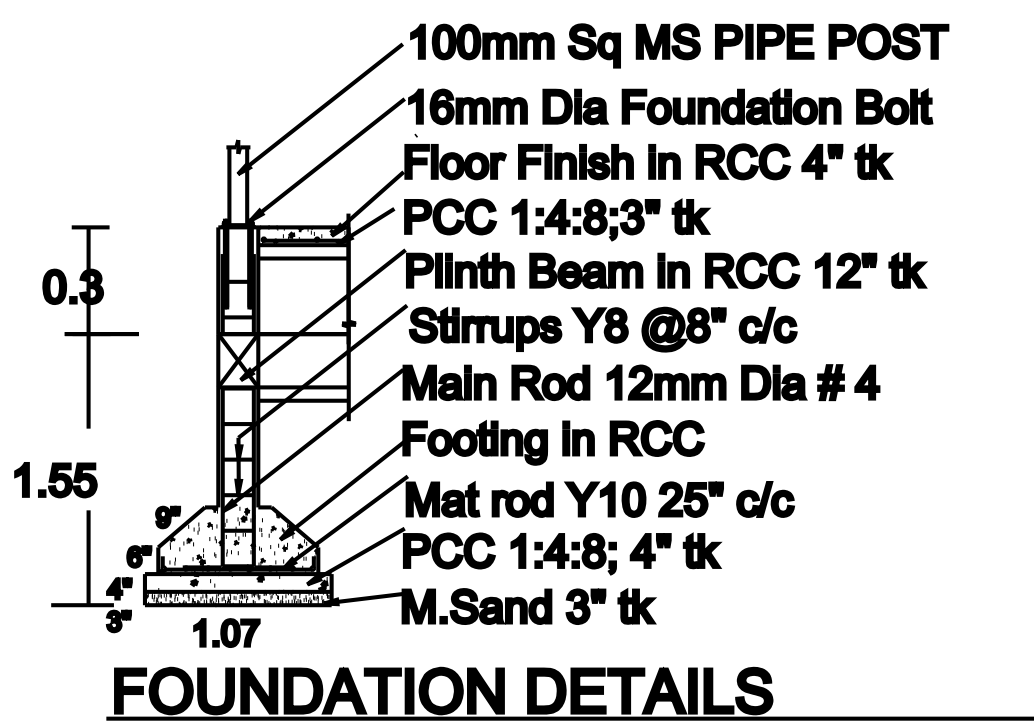

FOUNDATION DETAILS

All Dimensions are in "Meter" &
and "Centi-Meter"

JOINARY ITEMS

Type	Description	Feet	Meter
RS	Rolling Shutters	15'9"x16'6"	4.80x5.03
RS1	Rolling Shutters	6'0"x10'0"	1.83x3.05
D1	Doors	3'0"x7'0"	0.91x2.13
D2	Doors	2'6"x7'0"	0.76x2.13
W	Windows	5'0"x6'0"	1.52x1.83
V	Ventilators	5'0"x2'0"	1.52x0.61

AREA CALCULATION

Description	Sq.ft	Sq.m
SITE EXTENT	5670.00	526.75
PROPOSED SHED	1990.79	184.95
TOTAL BUILT-UP AREA	1990.79	184.95
VACCANT AREA	3679.21	341.80

Colour Index

SITE /PLOT BOUNDARY	☐
PROPOSED BUILDING	☐
ROAD	☐


SITE/PLOT COVERAGE ... 35.11%

FSI ...0.351


APPLICANT

Mr.MURUGAN S/o Mr.PRAKASH



REGISTERED ENGINEER

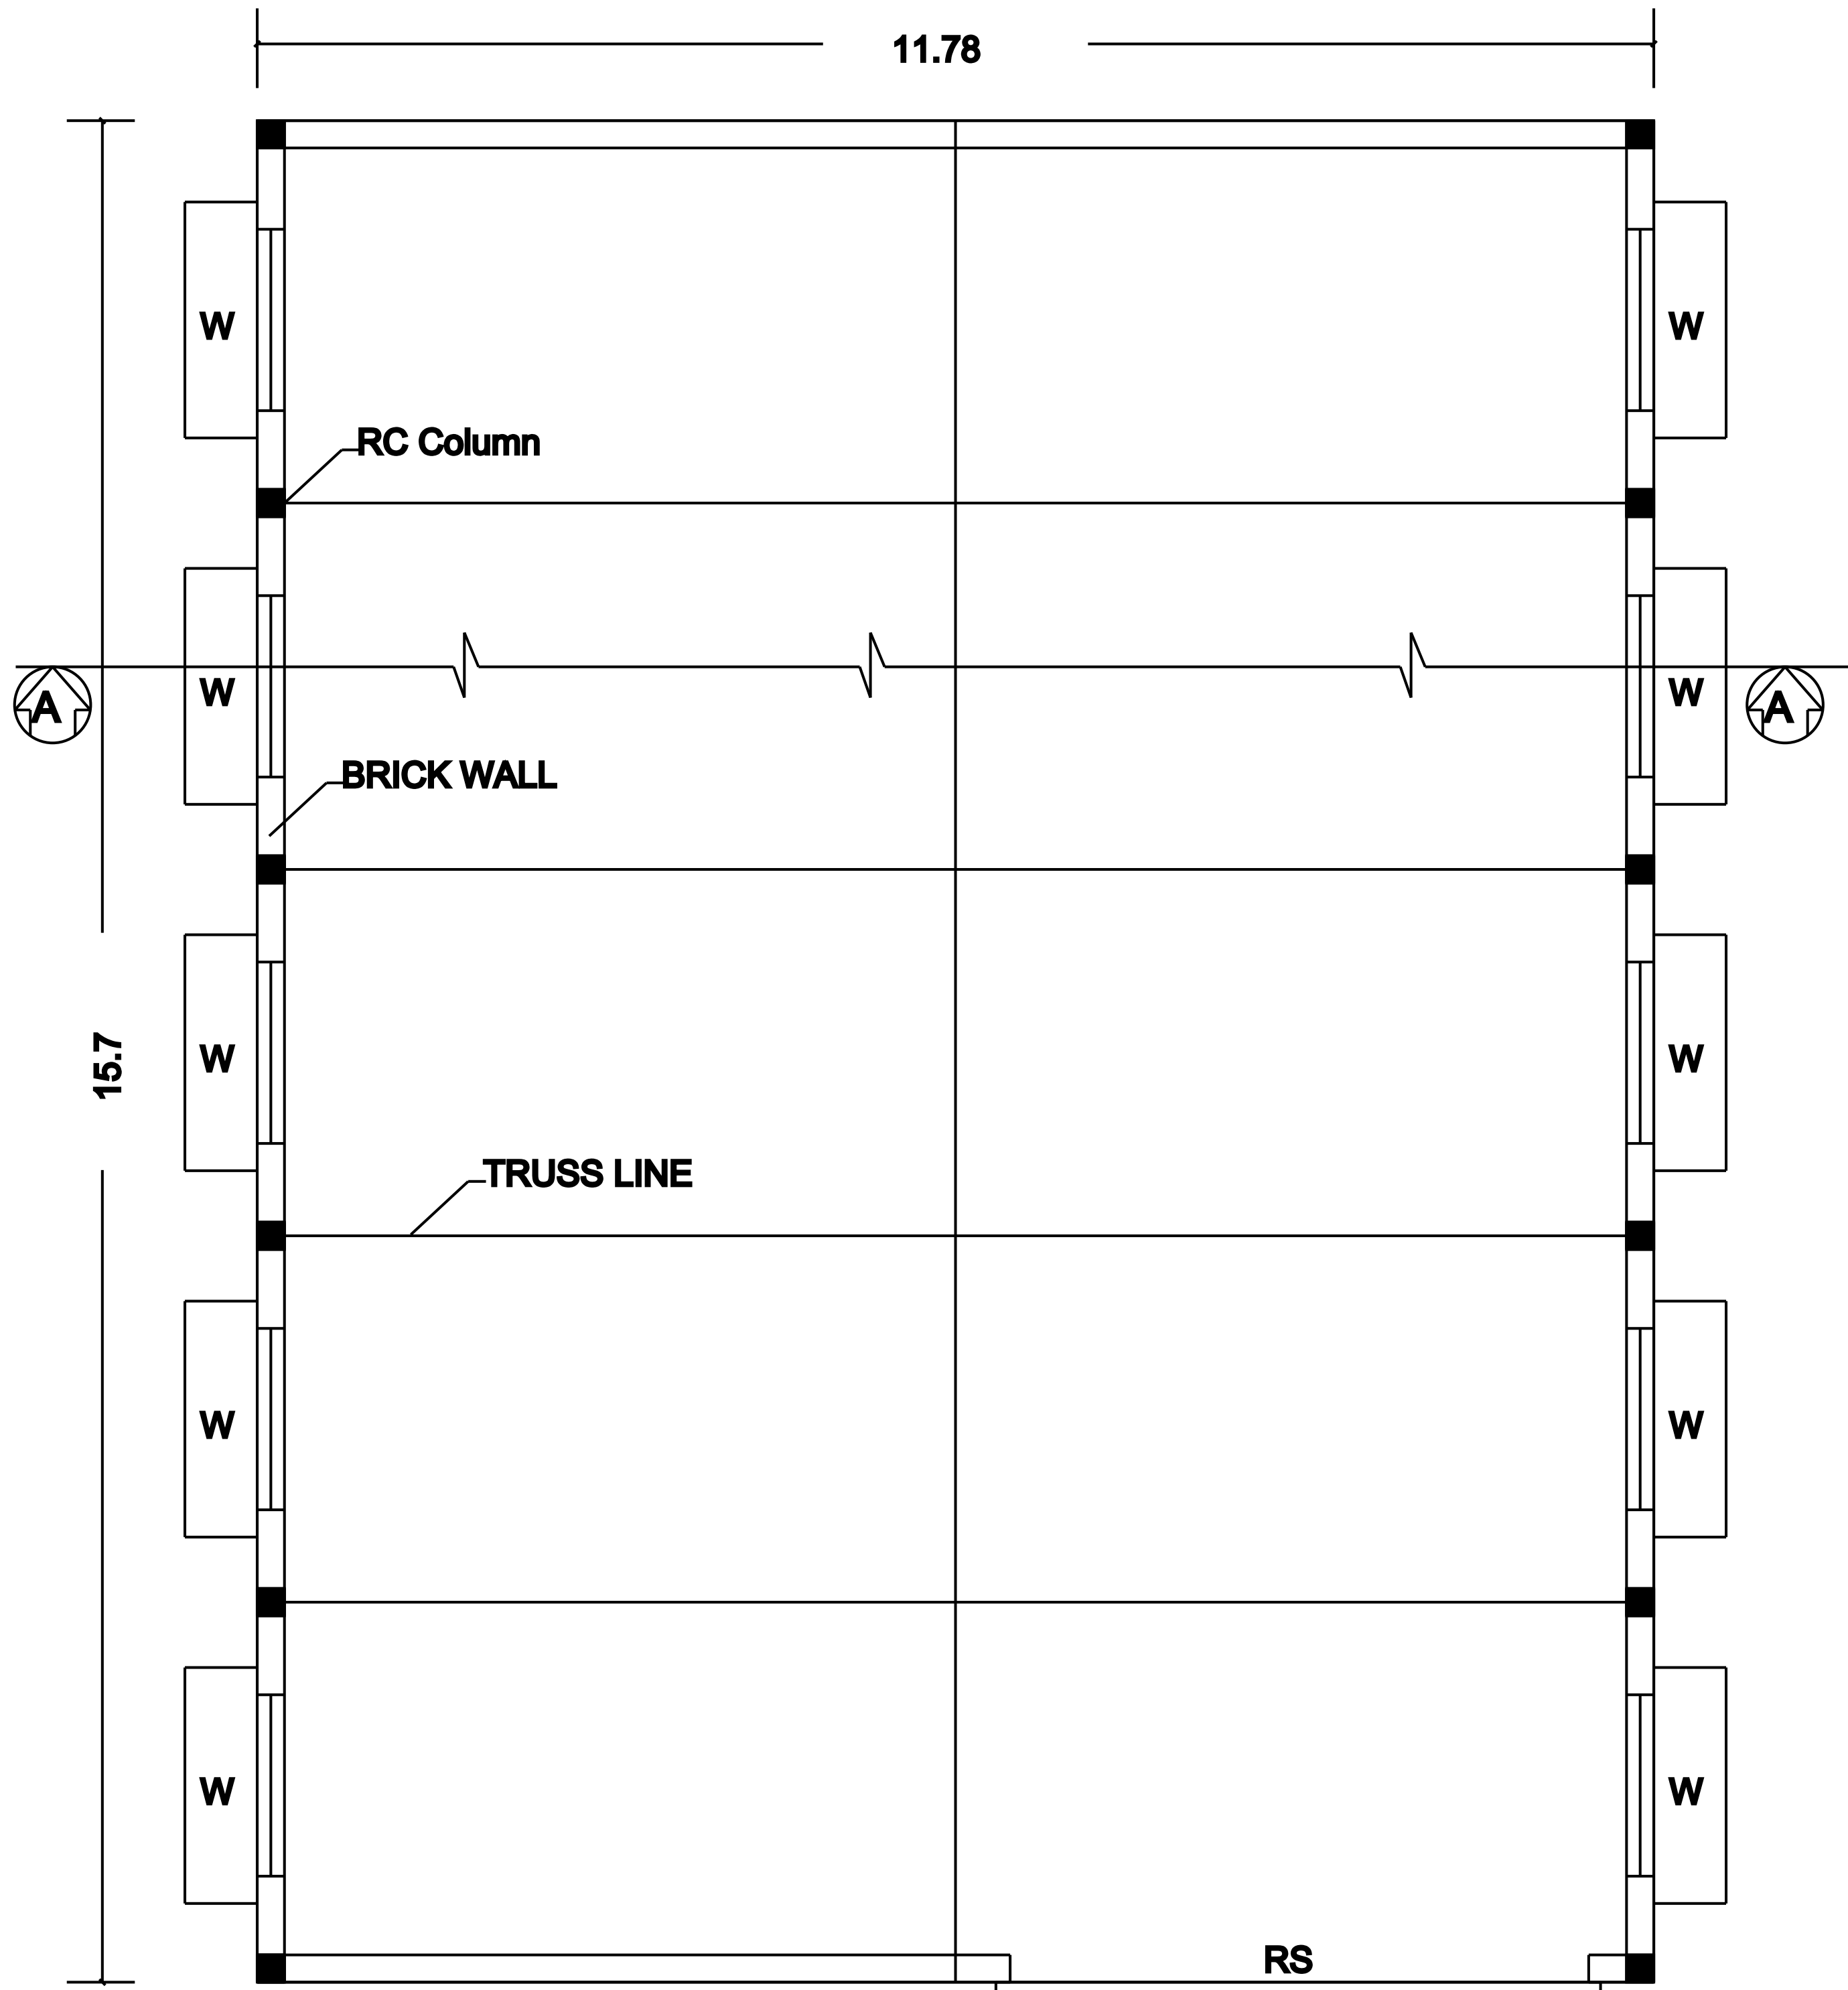

PROPOSED SHED PLAN
SCALE 1:100

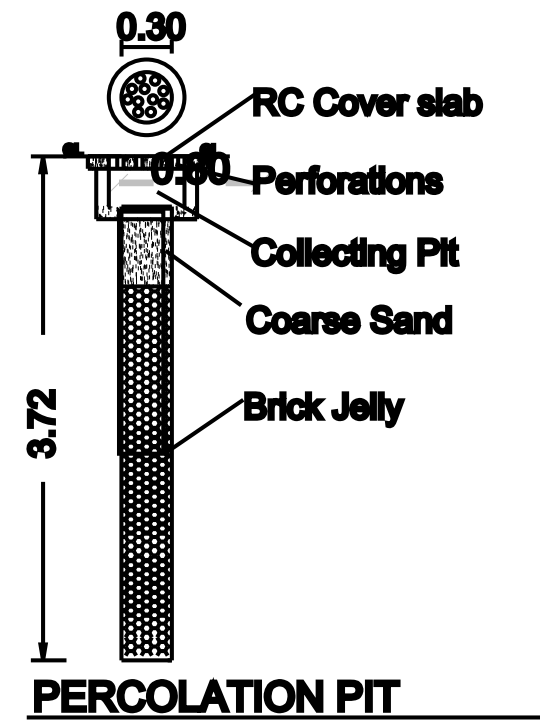


PERCOLATION PIT

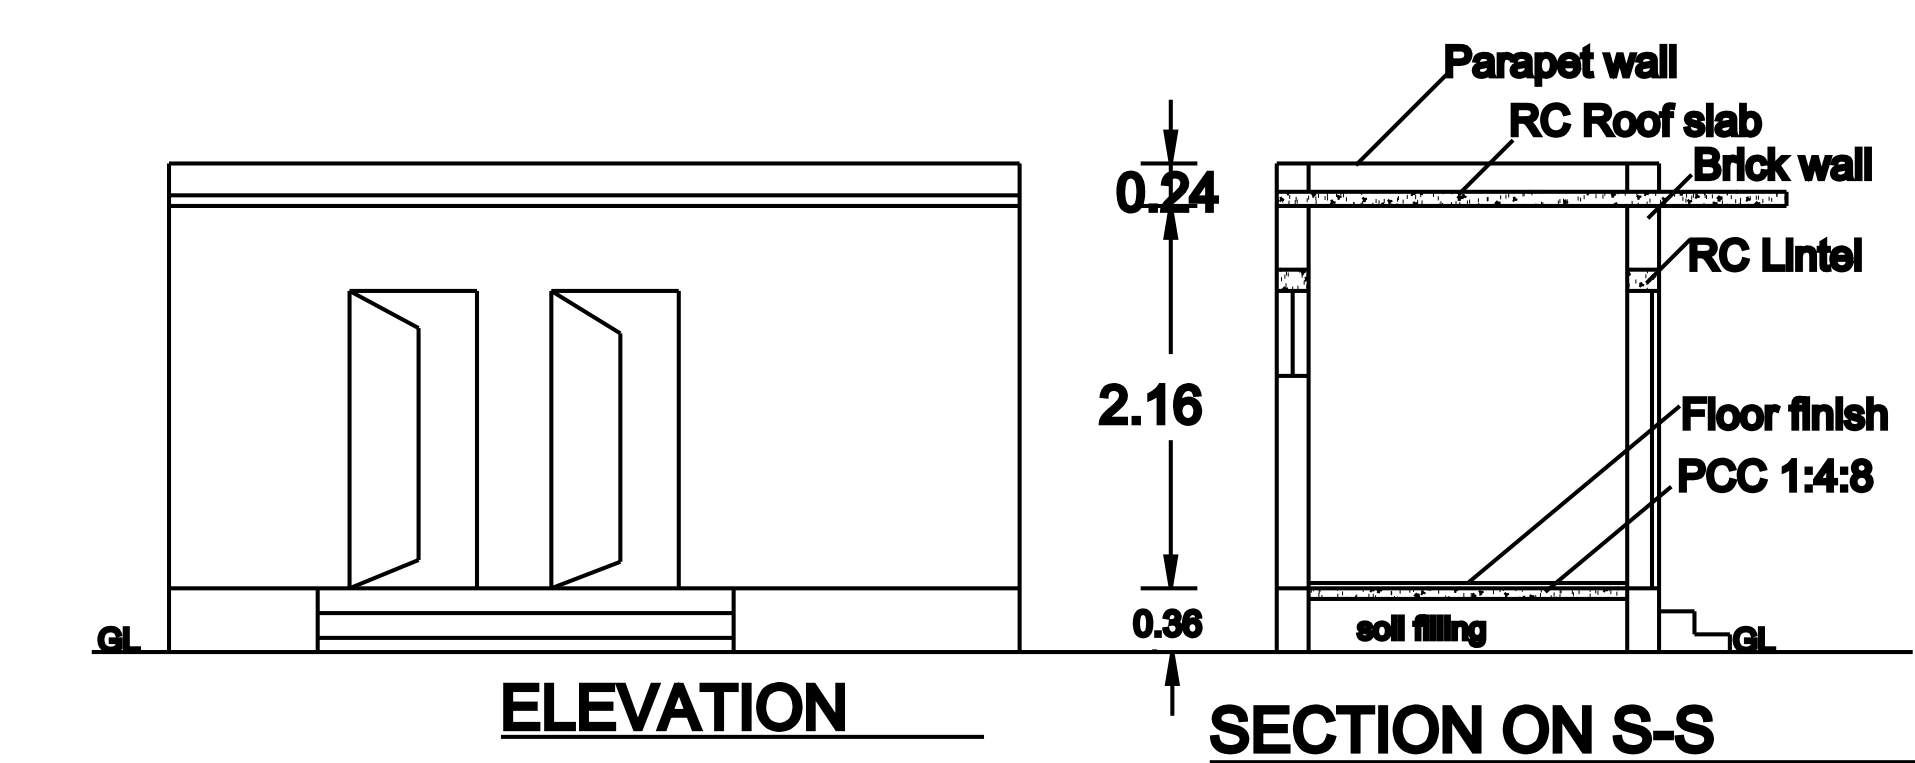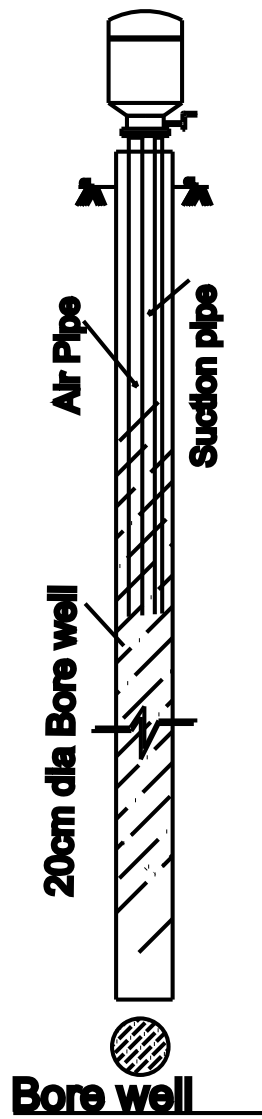


ELEVATION


SECTION ON S-S

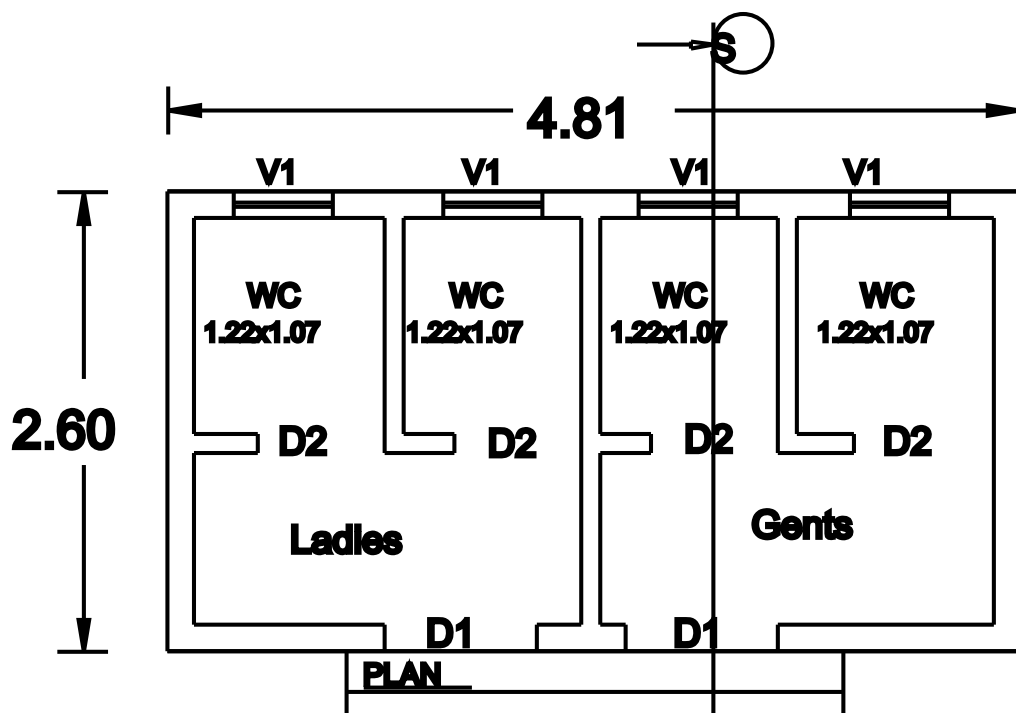



TOILET DETAILS

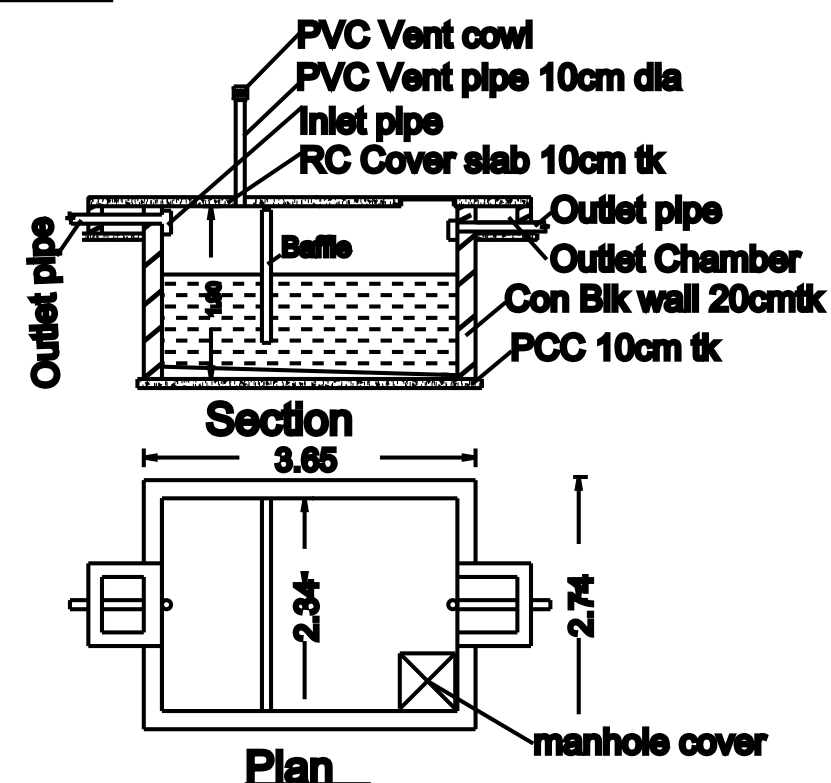

SEPTIC TANK DETAILS

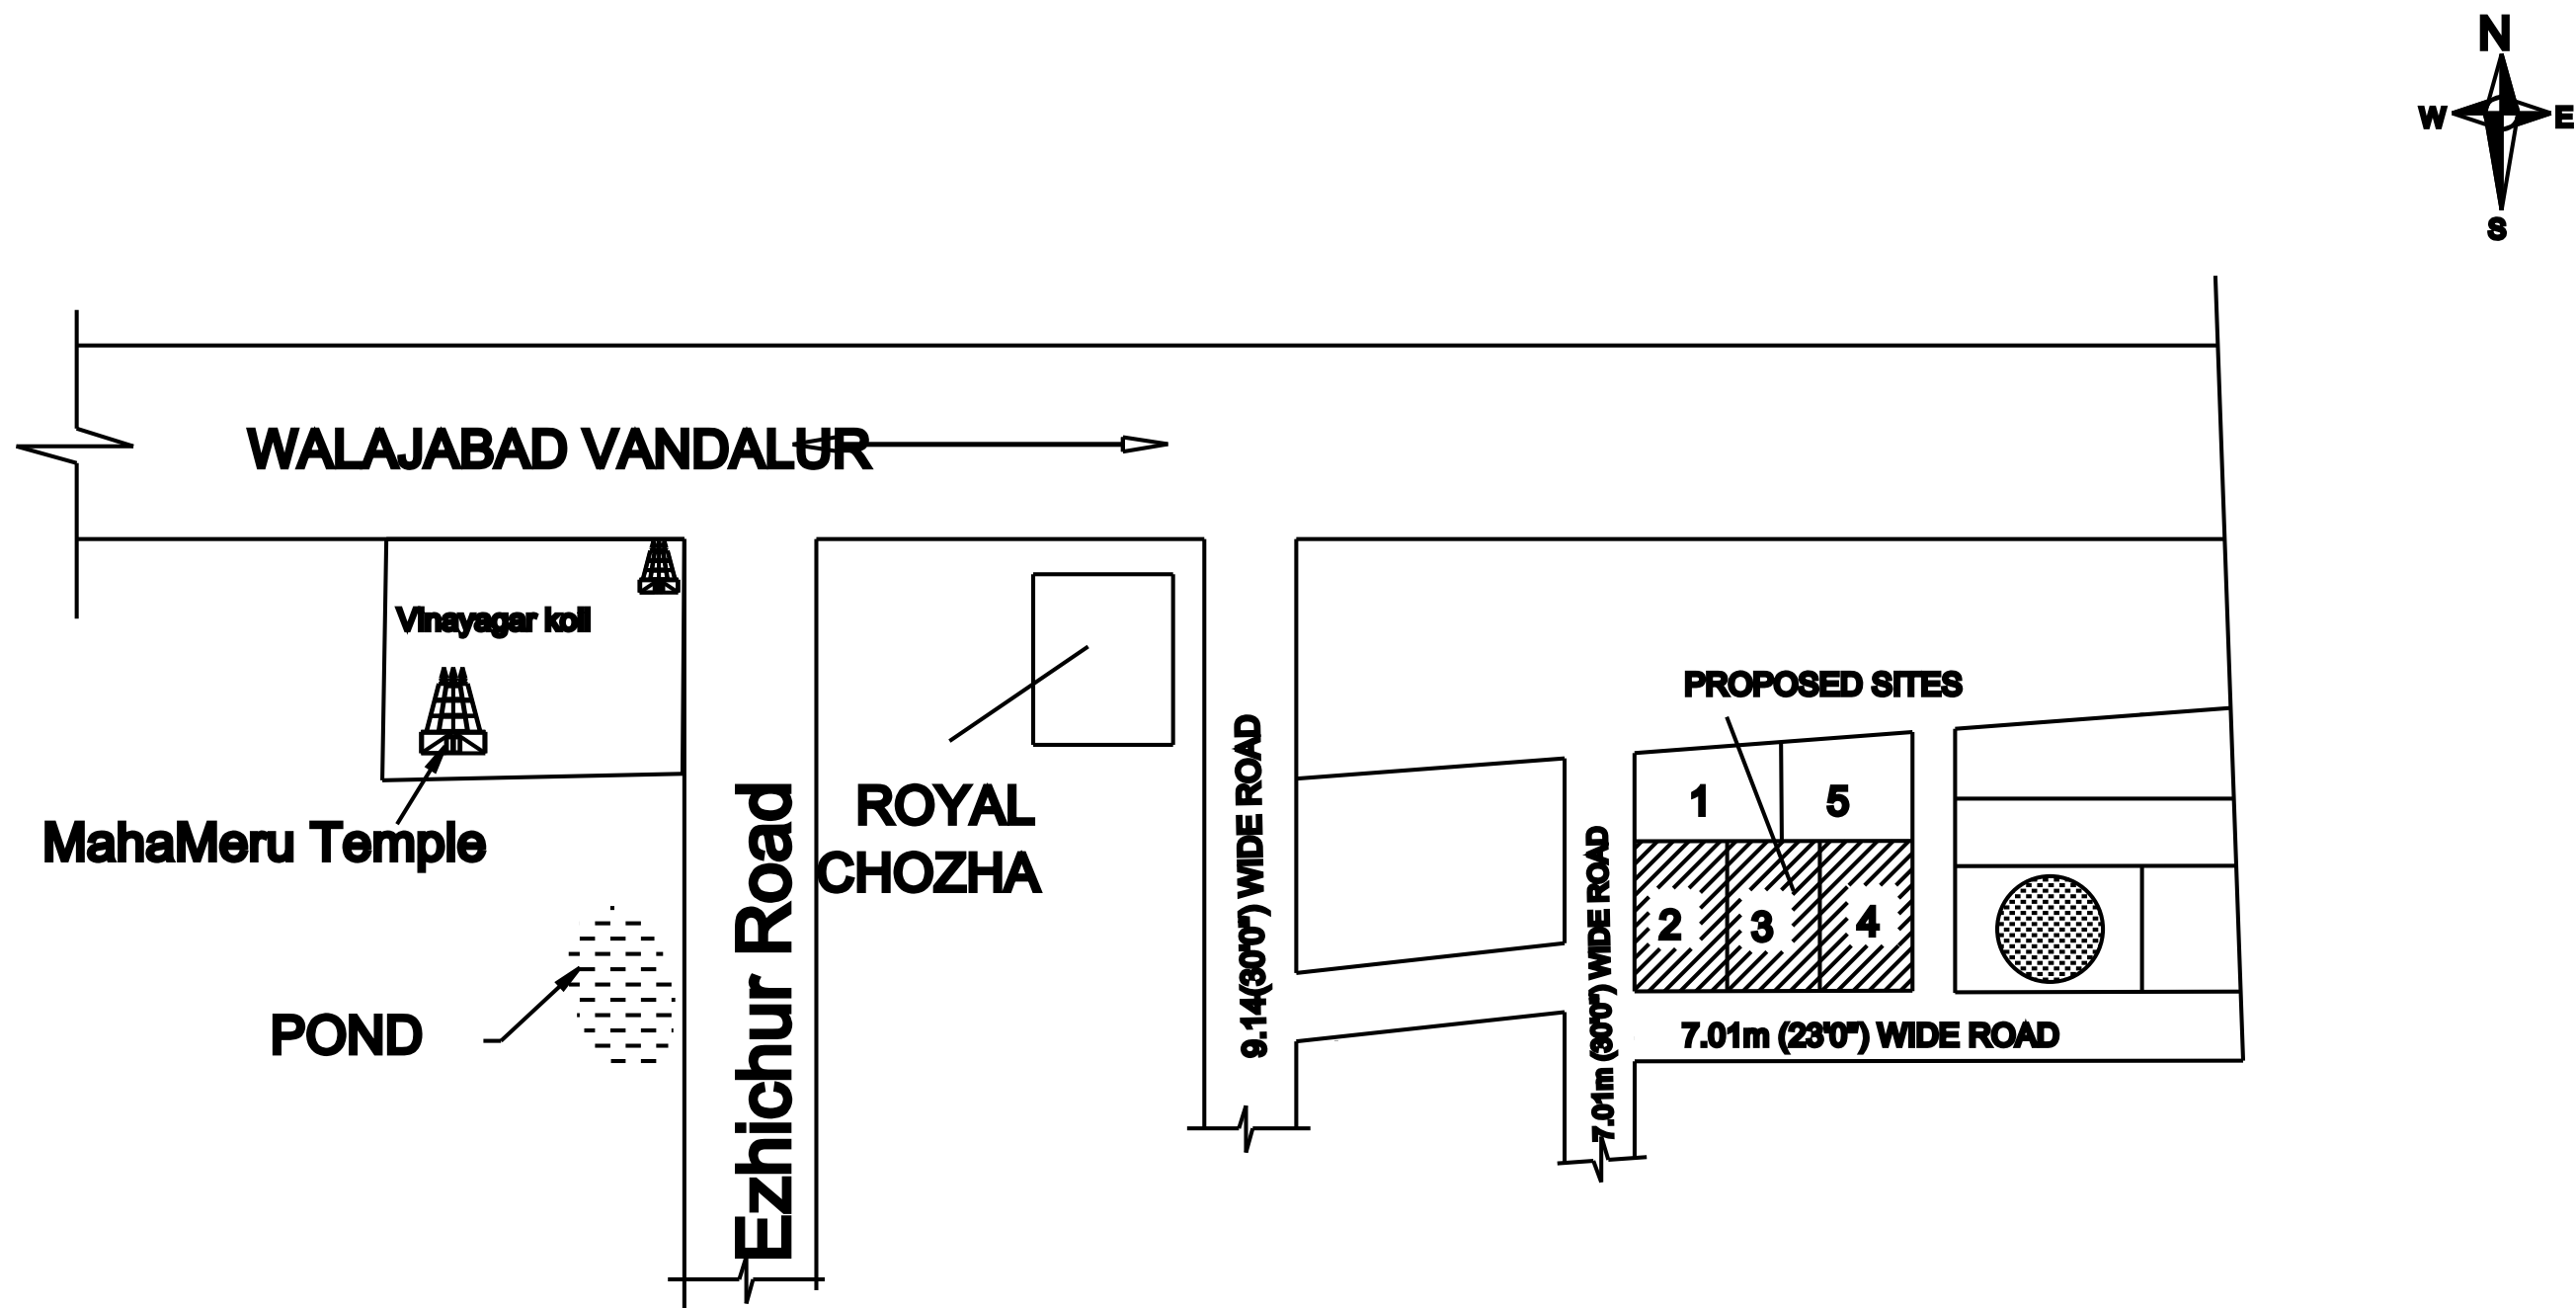

KEY PLAN N.T.S

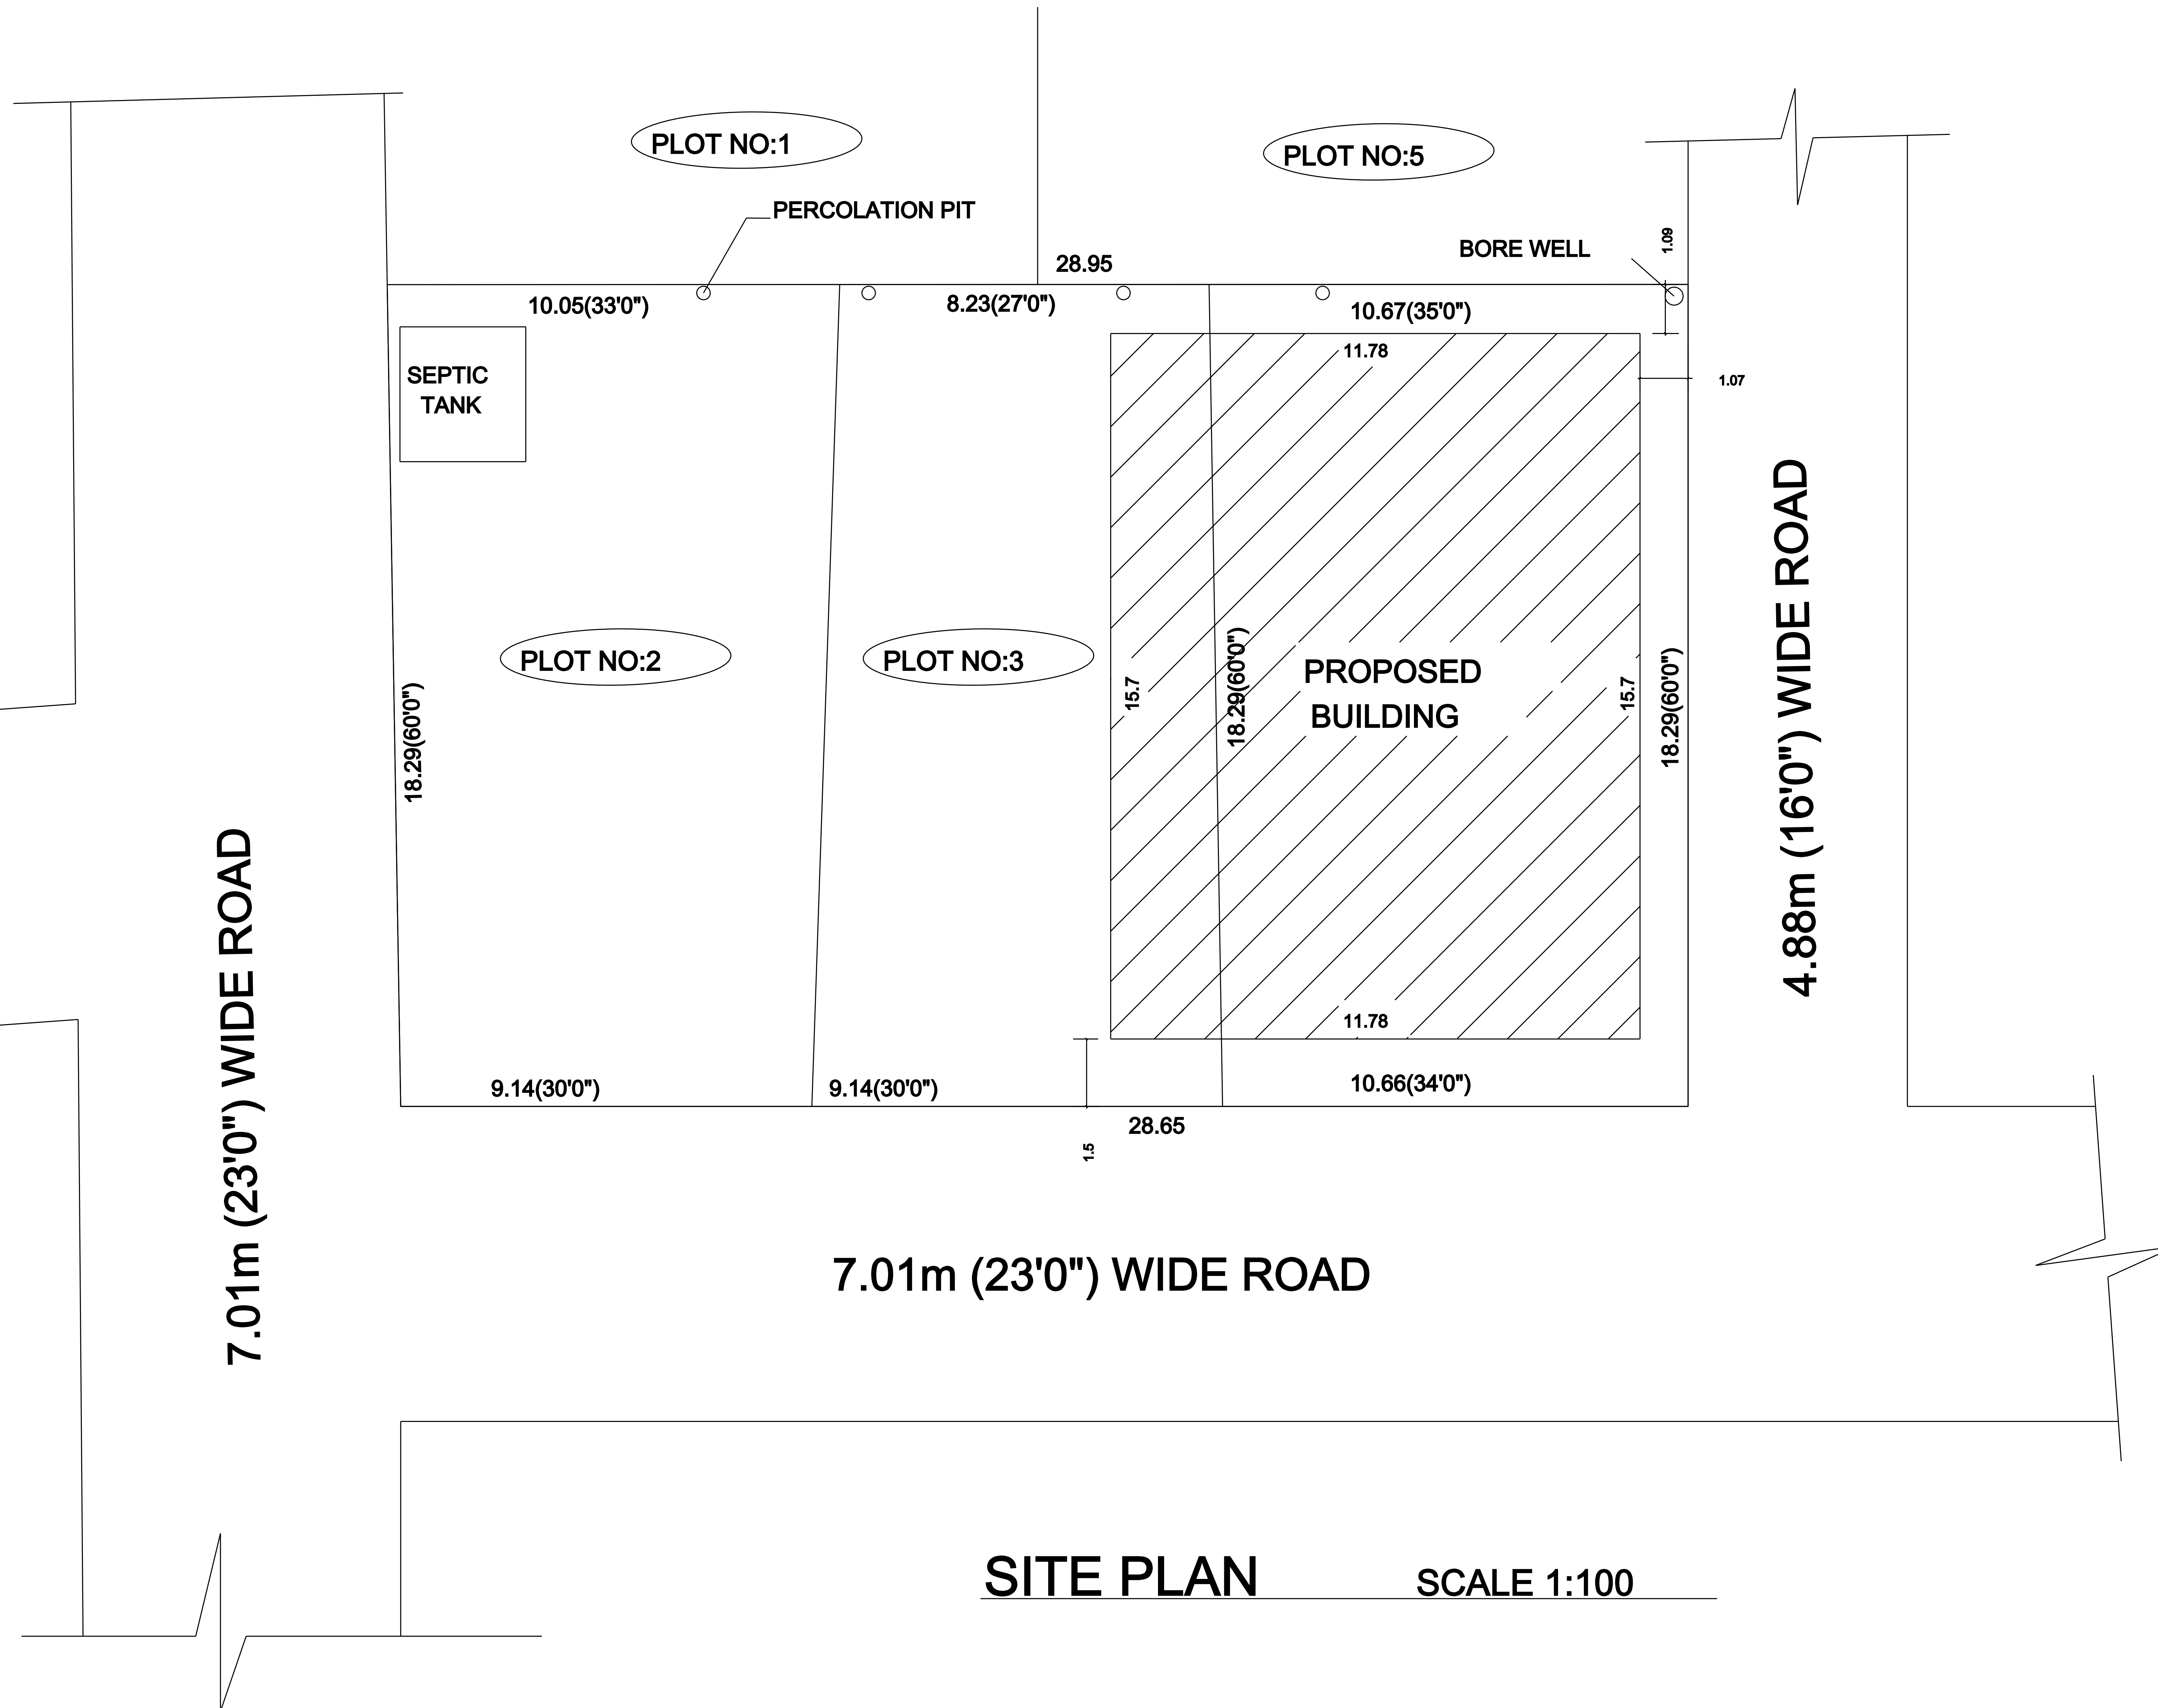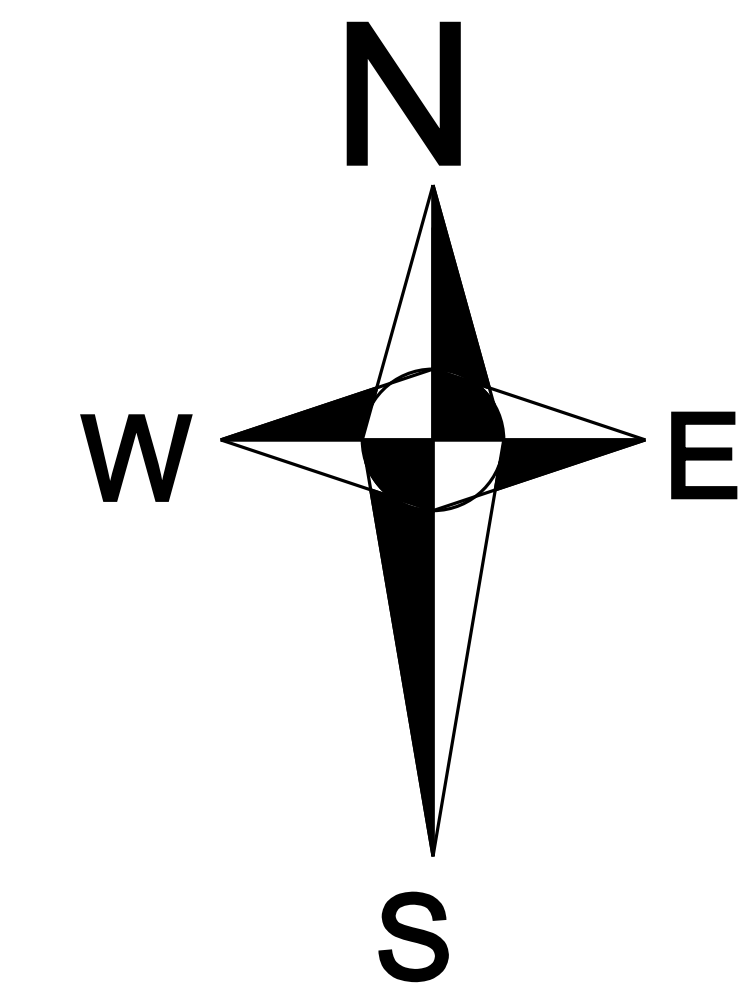

SITE PLAN

SCALE 1:100