




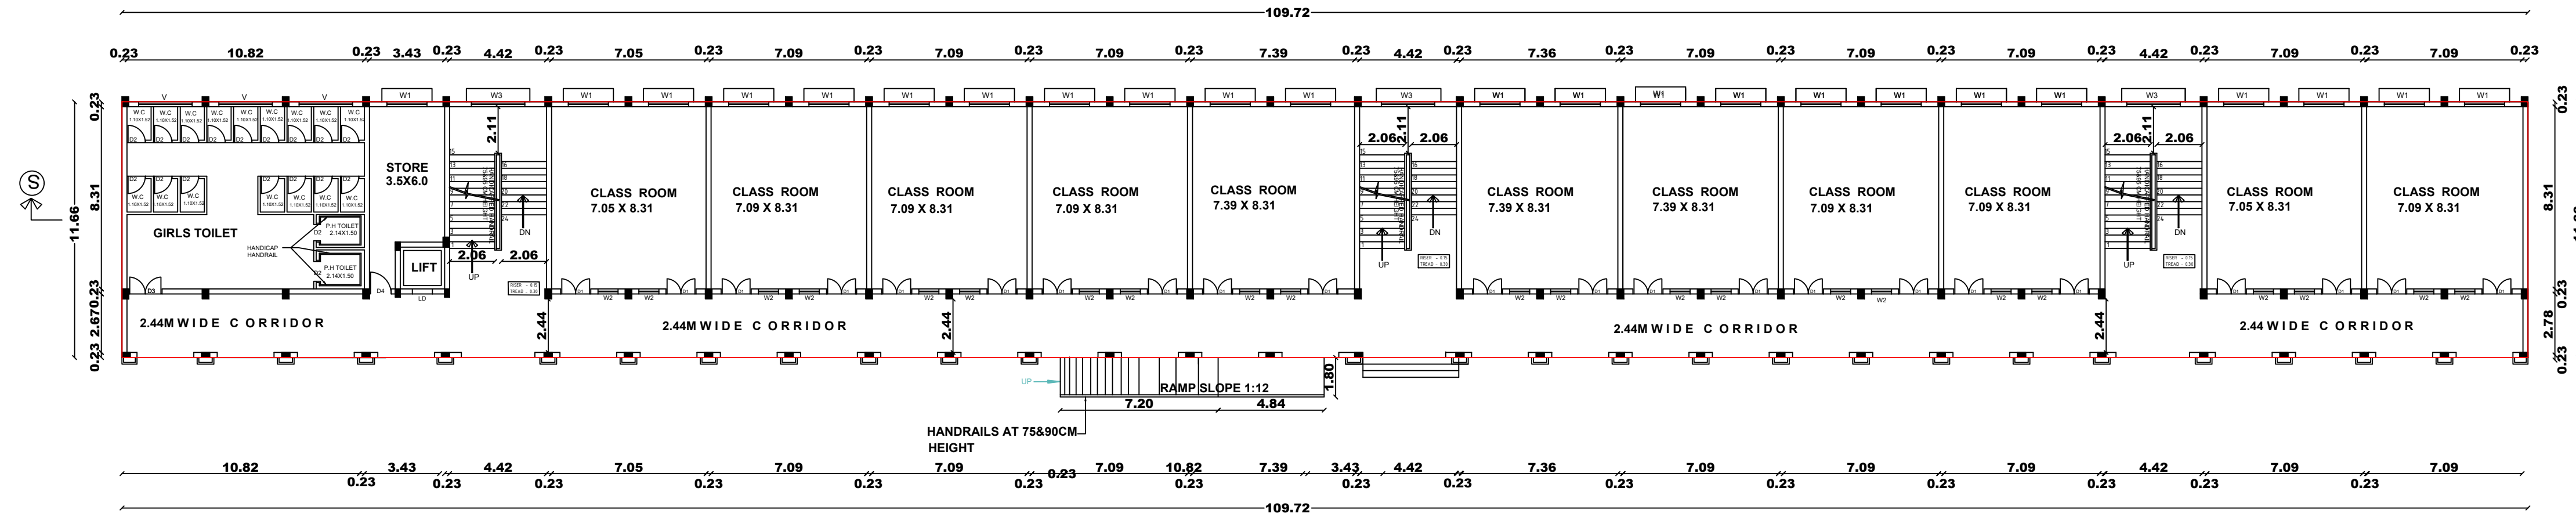


GROUND FLOOR PLAN
PROPOSED SCHOOL BUILDING

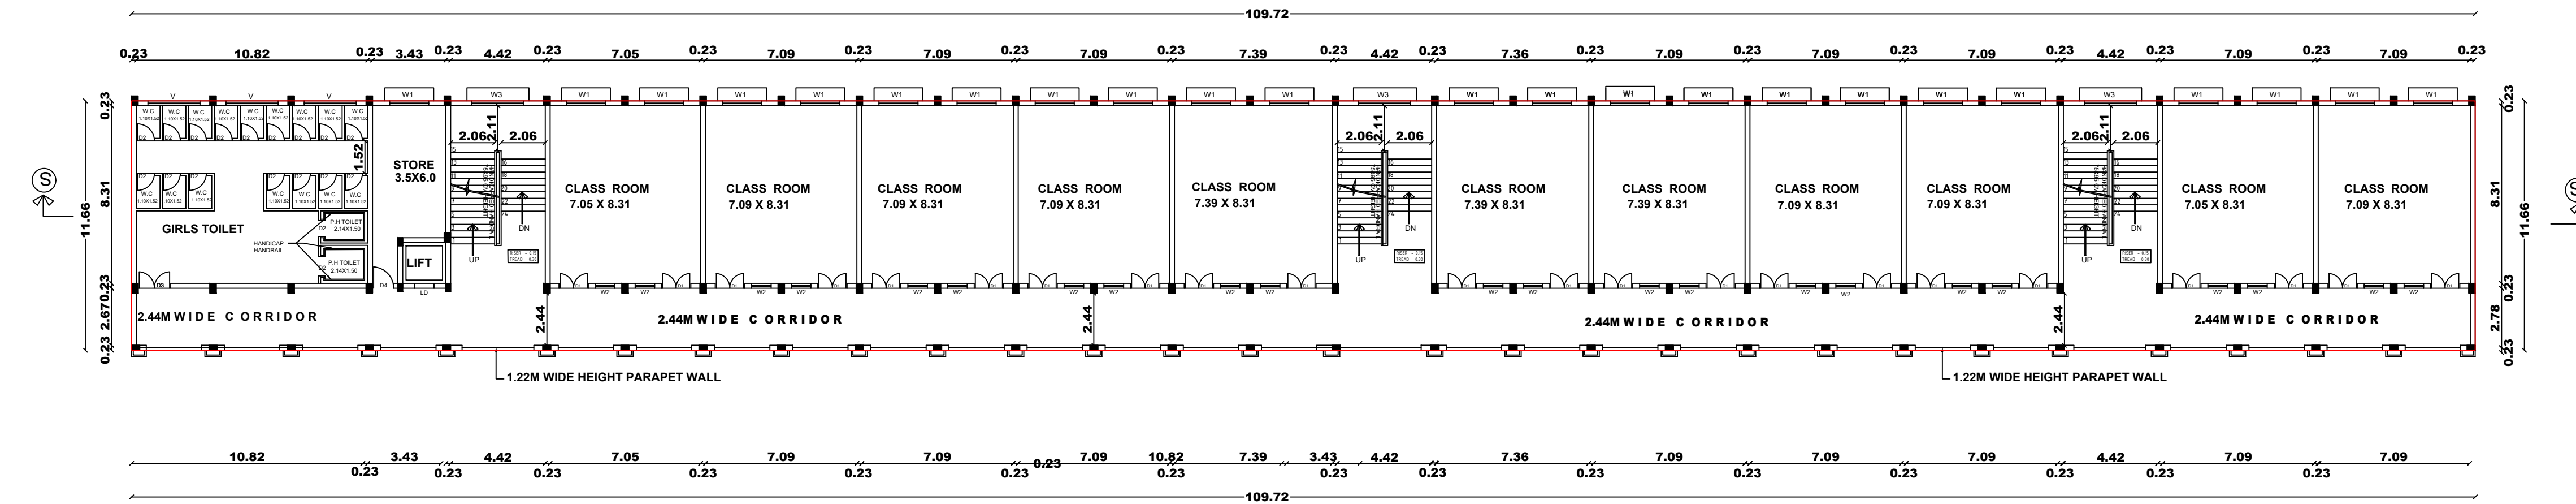

FIRST FLOOR PLAN
PROPOSED SCHOOL BUILDING

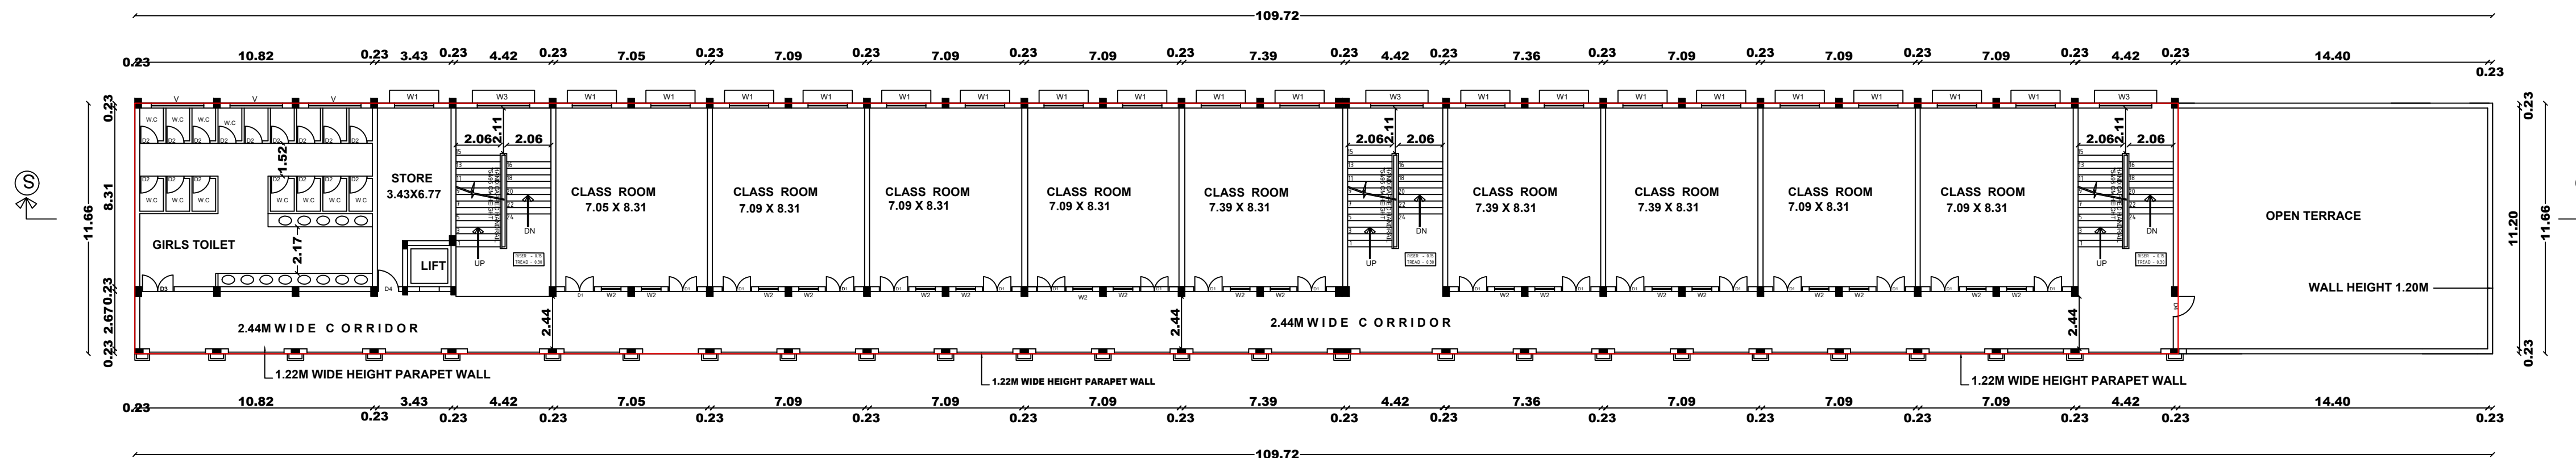


SECOND FLOOR (PART) PLAN
PROPOSED SCHOOL BUILDING

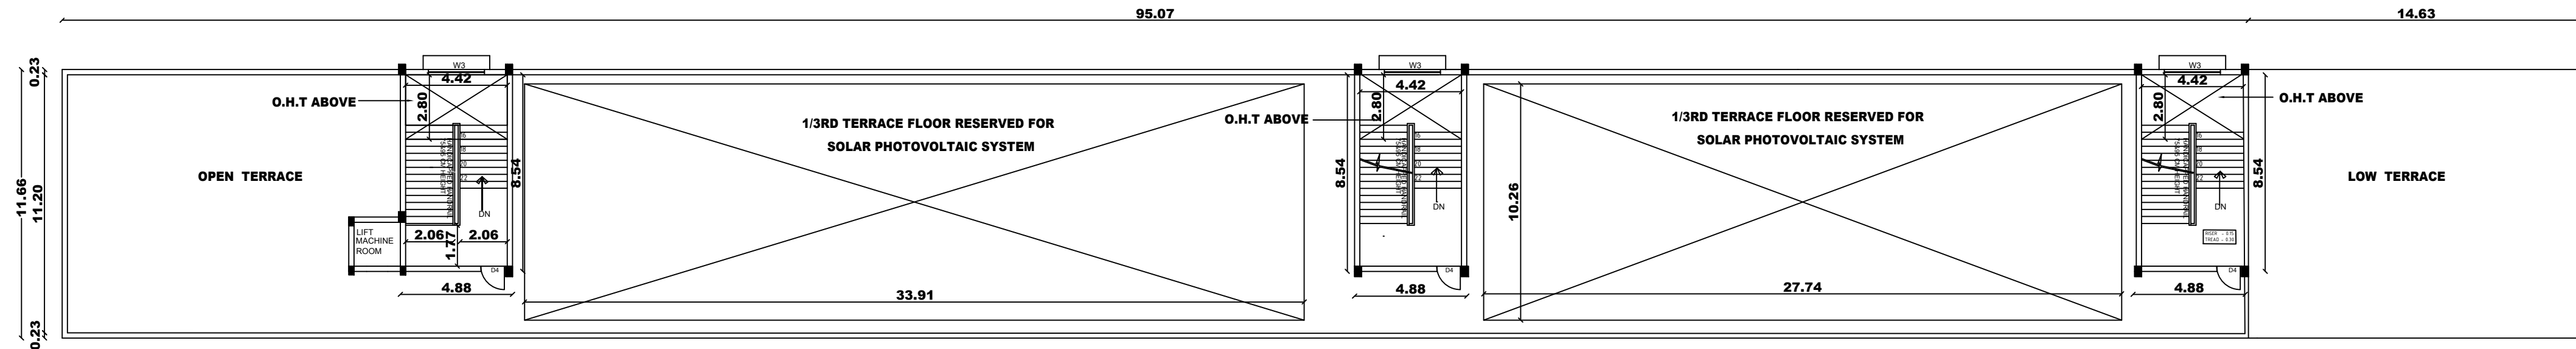

TERRACE FLOOR PLAN
PROPOSED SCHOOL BUILDING



SECTION S-S

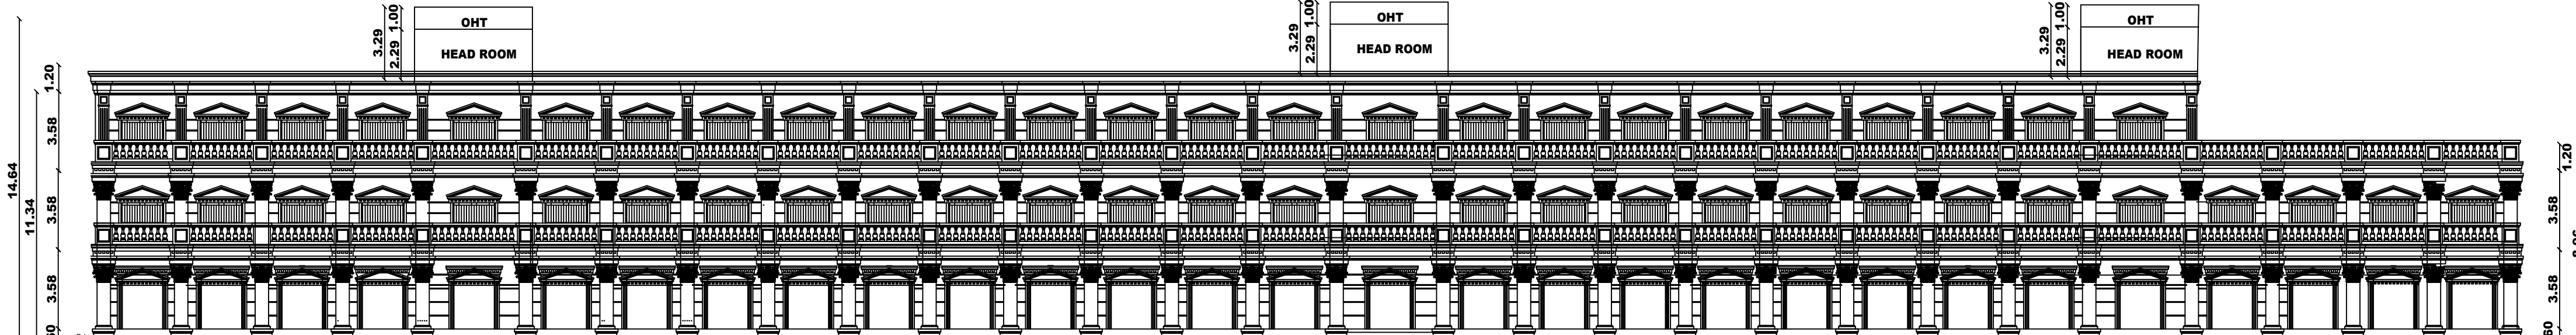


ELEVATION

COLOUR INDEX

PROPOSED BUILDING



North

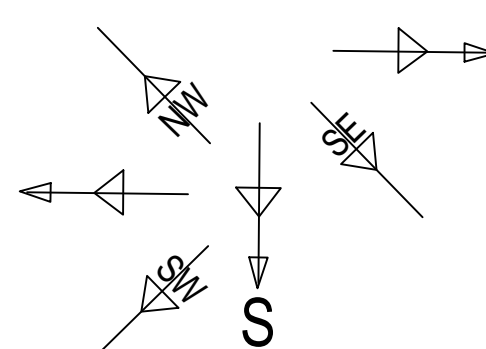

SITE PLAN SCALE: 1: 200 SHEET.NO. 02-02

SPECIFICATION:

- FOUNDATION - RCC PILE WITH PILE CAP
R.C.C - M30GRADE OR ALL CONCRETEWORKS
BRICK WORK - C.M 1:6 FOR SUPER STRUCTURE
RCC WALL - M30 GRADE (150MM THK.)
PLASTERING - C.M 1:5 FOR WALLS&1:3FORCEILING
FLOORING - MOSAIC FLOORING
CEMENT PAINT - TWO COATS FOR WALLS & ONE EXTRA COAT FOR CEILING
WOOD WORK - ALL WOOD WORKS IN BEST QUALITY TIMBER
WEATHERING COURSE - AS PER NATIONAL BUILDING CODE

SCHEDULE JONERY


TYPE	DESCRIPTION	SIZE
D1	MAIN DOOR	1.37x 2.13
D2	DOOR	0.79 x 2.13
D3	DOOR	1.52 x 2.13
D4	DOOR	0.90 x 2.13
W1	WINDOW	1.83 x 1.22
W2	WINDOW	0.91 x 1.22
W3	WINDOW	2.44 x 1.22
V	VENTILATOR	2.44 x 1.84

BROTHER.SEBASTIN ANTONY SAMY
CORRESPONDENT & PRINCIPAL
MONTFORT SENIOR SECONDARY SCHOOL
THERESAPURAM , PONDUR
KANCHEEPURAM DISTRICT- 602105
APPLICANT

Er.K.MURALI, B.E(CIVIL),M.E(STRUCT)
REGISTERED STRUCTURAL ENGINEER
GRADE -1 (SE)DTCP CHENGALPATU
REG No.CGLRGNSE/GR.I/2019/09/003
NEW NO.14,OLD NO.34, DAMODARAN
STREET, T.NAGAR, CHENNAI-17
MOBILE - +91 97890 18902,044-2434 0043
EMAIL ID -MURAIRASI1971&GMAIL.COM

STRUCTURAL ENGINEER

RAMANAN.B.Arch.,M.T.P., F.I.A.,
REGISTERED ARCHITECT CA/79/05428
PROFESSIONAL REG.No.RA/Gr./ITLPA/MAY2019/57
SRI GURU PRASAD,
No.8, FIRST CROSS, SUNDAR NAGAR, TRICHY- 620 021
PH.91 9443359747, 0431 7961272
Email:vrindaramanan@hotmail.com
REGISTERED ENGINEER / ARCHITECT

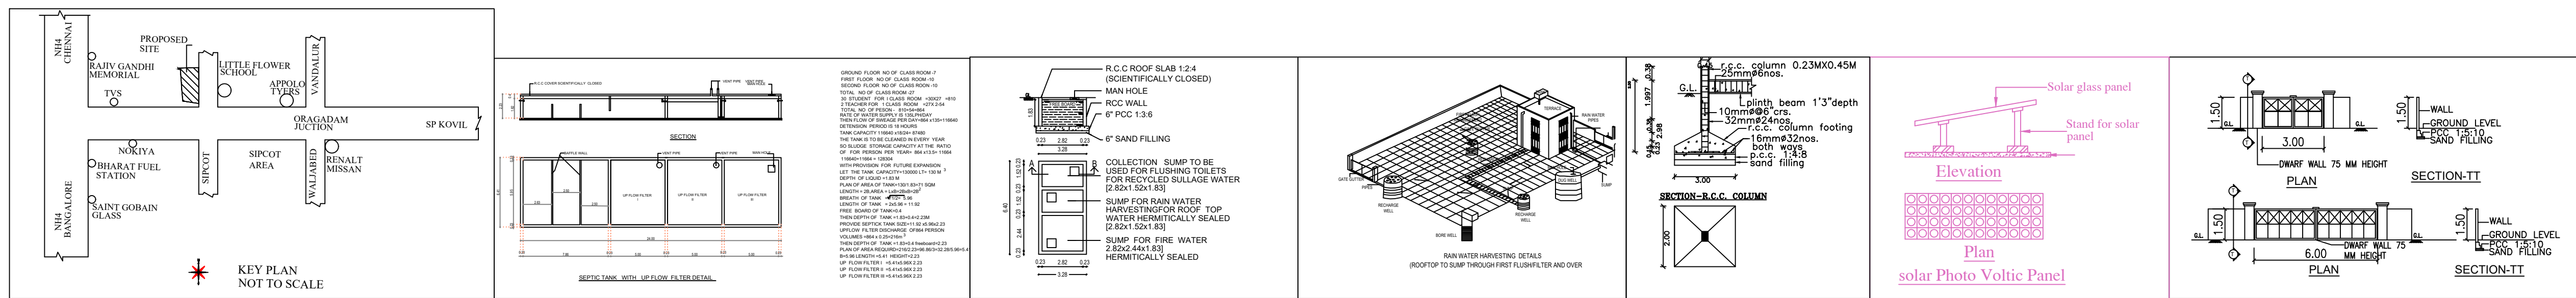

COLOUR INDEX	EXISTING BUILDING		RAMANAN,B.Arch.,M.T.P., F.I.I.A., REGISTERED ARCHITECT CA/79/05428 PROFESSIONAL REG.No.RA/Gr./ITLPA/MAY2019/57 SRI GURU PRASAD, No.8, FIRST CROSS, SUNDAR NAGAR, TRICHY-620 021 PH.91 9443359747, 0431 7961272 Email:vrindaramanan@hotmail.com	Er.K.MURALI, B.E(CIVIL),M.E(STRUCT) REGISTERED STRUCTURAL ENGINEER GRADE -1 (SE)DTCP CHENGALPATU REG No.CGLRGNSE/GR.I/2019/09/003 NEW NO.14,OLD NO.34, DAMODARAN STREET, T.NAGAR, CHENNAI-17 MOBILE - +91 97890 18902,044-2434 0043 EMAIL ID :MURAIRASH1971&GMAIL.COM	SANITATION DETAILS :-				CYCLE WHEELER PARKING				344	369		
	EXISTING ROAD				S.NO	SANITARY UNIT	BOYS		GIRLS		PARKING DETAILS (EXISTING)					
	SITE BOUNDARY						REQUIRED	PROVIDED	REQUIRED	PROVIDED	CAR PARKING				60	60
	DRIVE WAY				DA CAR PARKING						2	2				
	O.S.R				REGISTERED ENGINEER / ARCHITECT				OPEN SPACE RESERVATION DETAILS				REQUIRED	PROVIDED		
					O.S.R PROVIDED (EXISTING)10%				1370.00	1370.28	1370.28					
					O.S.R PROVIDED (PROPOSED)10%				1210.00	1211.70						
				TOTAL				2580.00	2581.98	2581.98						
DETAILED PARKING REQUIREMENT CALCULATIONS																
S. NO		INSTUTIONAL BLOCK PROPOSED	NO.OF CLASS ROOMS	AREA OF CLASS ROOMS	1 CAR FOR EVERY 300SQ.M OF CLASS ROOM	1 T.W FOR EVERY 50.0 SQ.M OF CLASS ROOM	1 CYCLE FOR EVERY 50.0 SQ.M OF CLASS ROOM									
1		GROUND FLOOR	11	667.00	2.2	14	134									
2		FIRST FLOOR	11	667.00	2.2	14	134									
3		SECOND FLOOR	09	547.00	1.8	11	110									
		TOTAL	31	1881.00	6.0	39	378									

North

<