

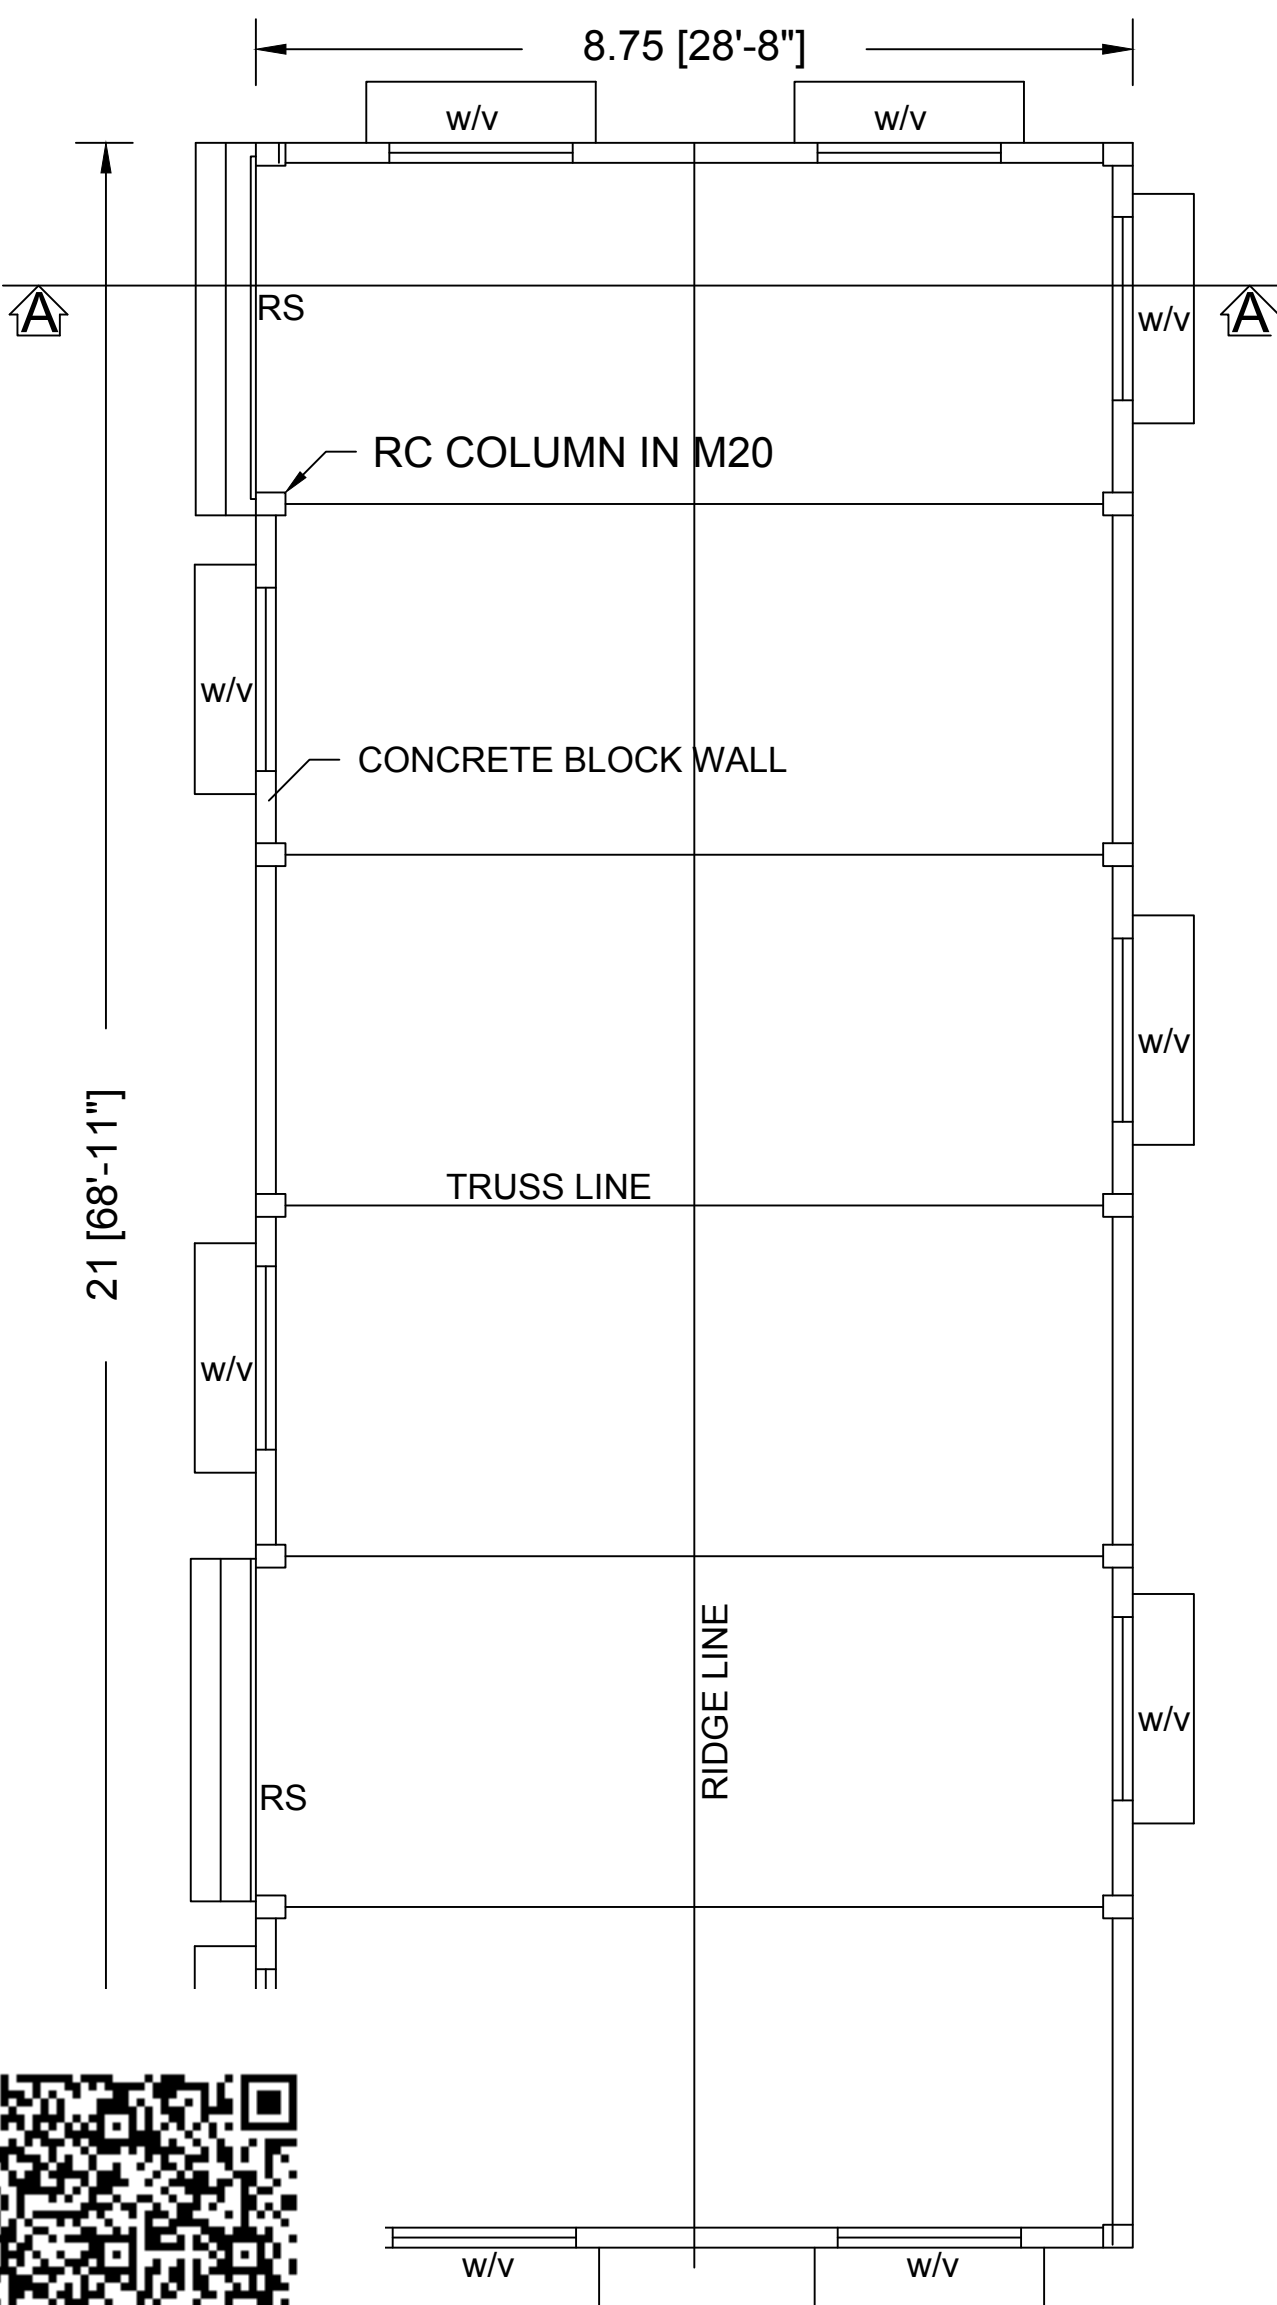


PLAN SHOWING THE PROPOSED CONSTRUCTION OF A COMMERCIAL SHED IN NEW S.F NO-204/3, 204/4A, 204/4B AND PATTA NO-2949 AT VAIPOOR B BLOCK REVENUE VILLAGE, ERAIYUR VILLAGE AND PANCHAYAT, KUNDRATHUR PANCHAYAT UNION & TALUK,KANCHEEPURAM DISTRICT.







SHEET-01/02

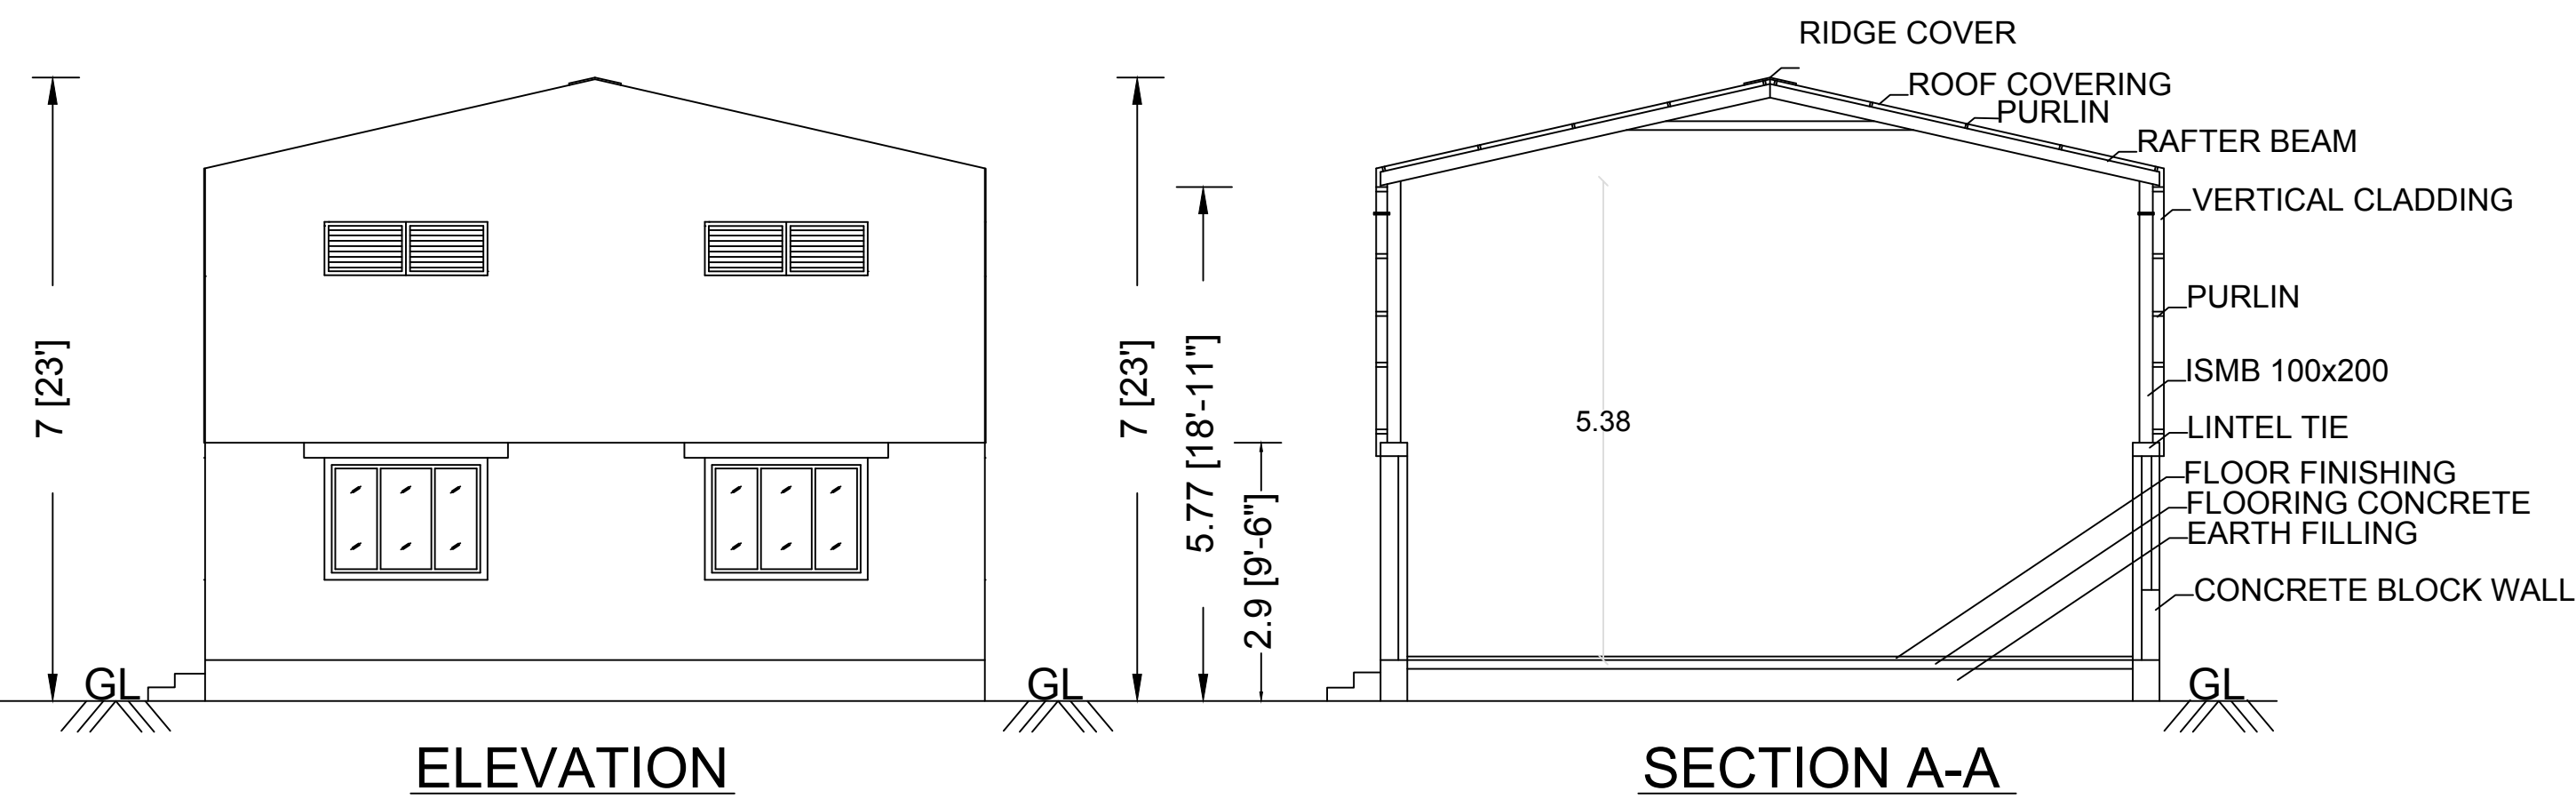

PROPOSED SHED PLAN
SCALE 1:100

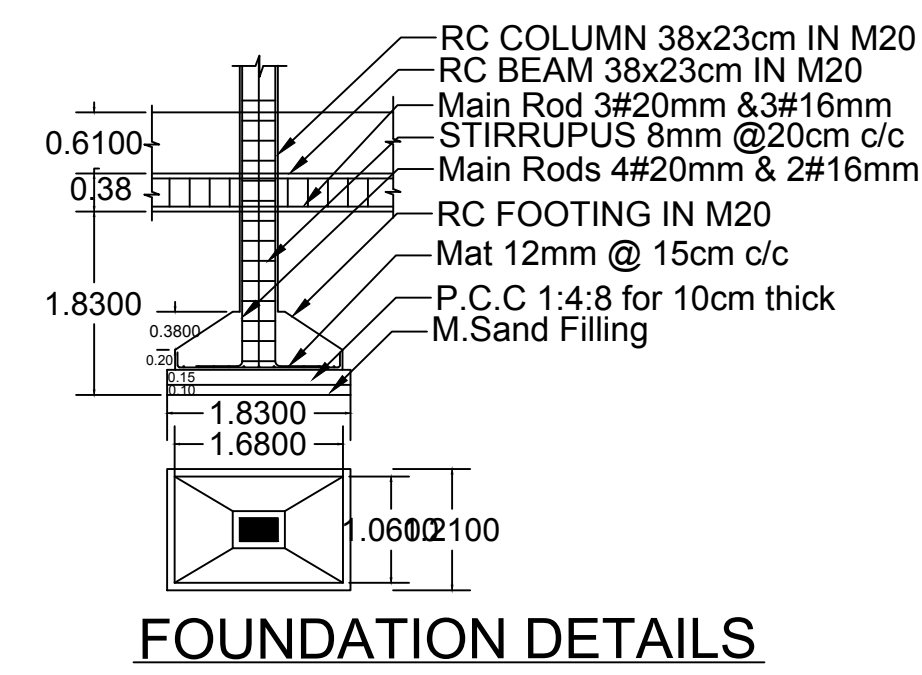

FOUNDATION DETAILS

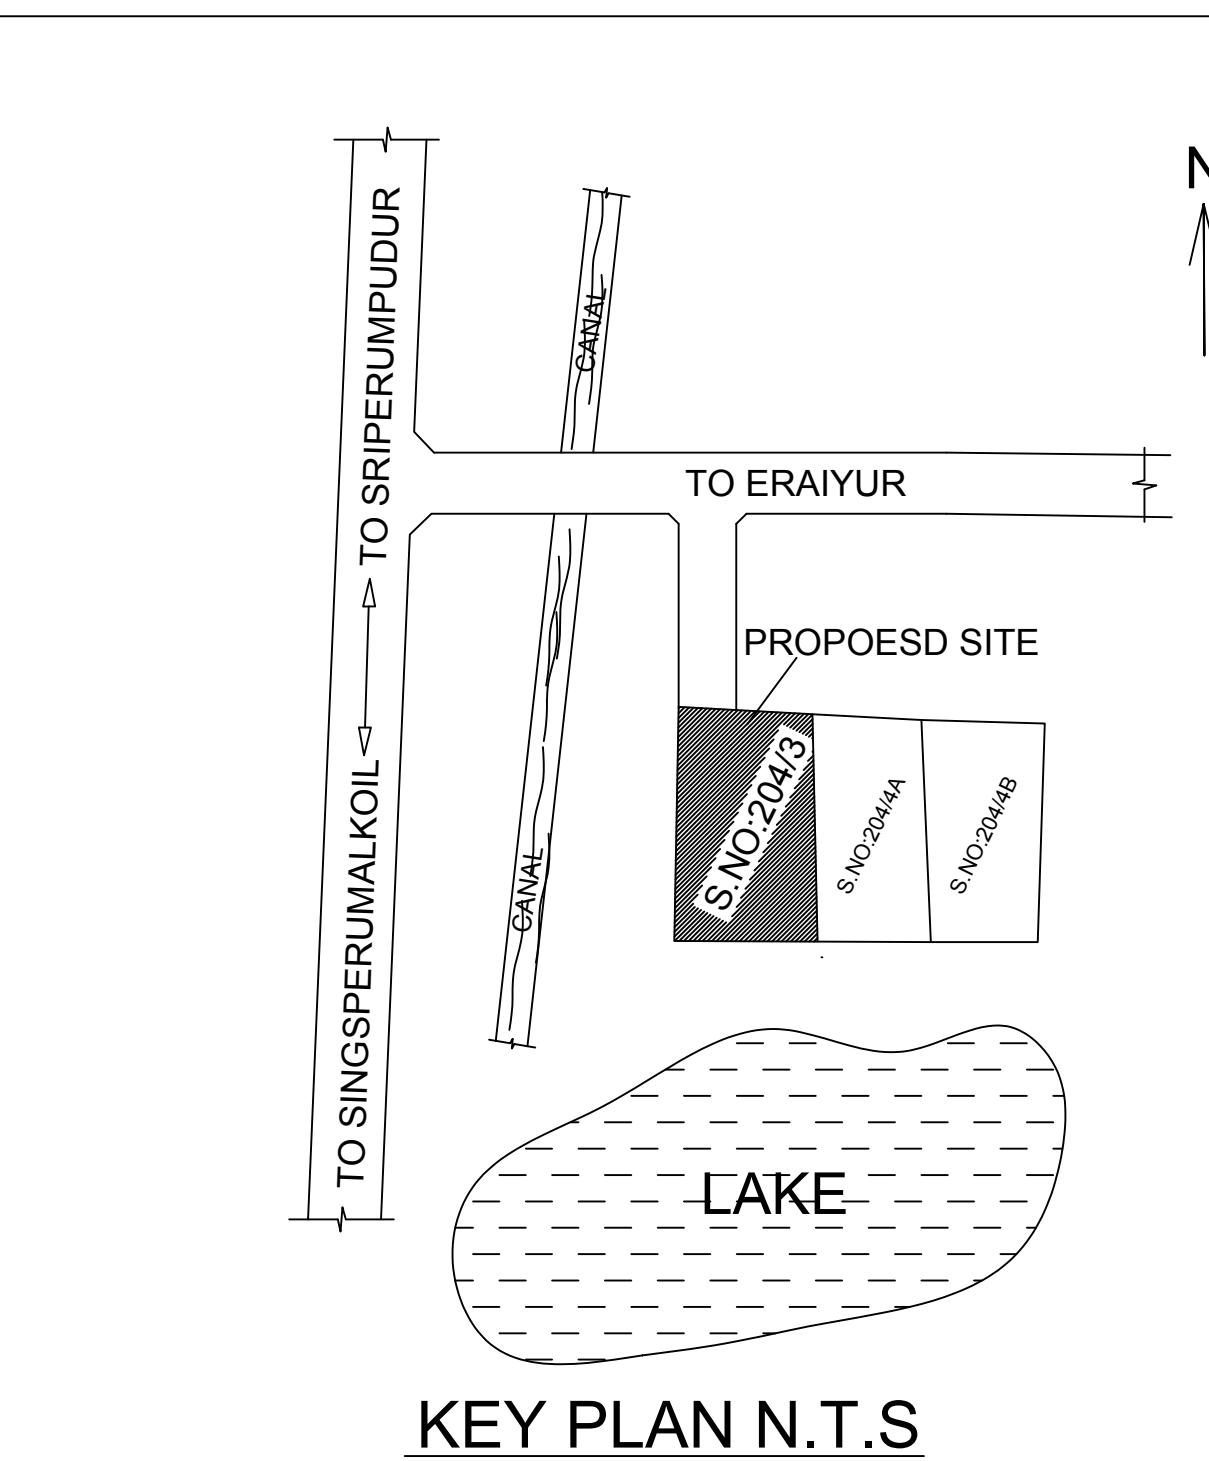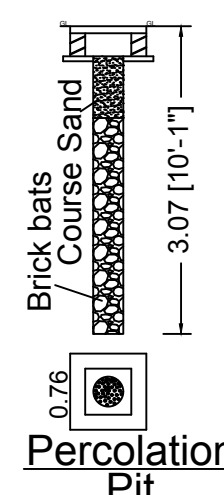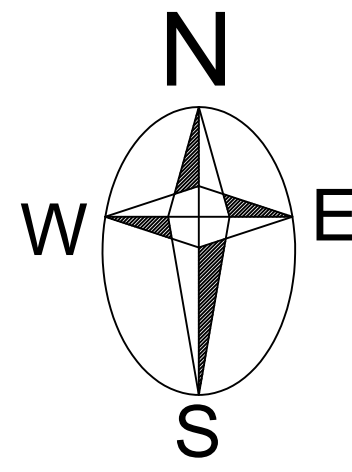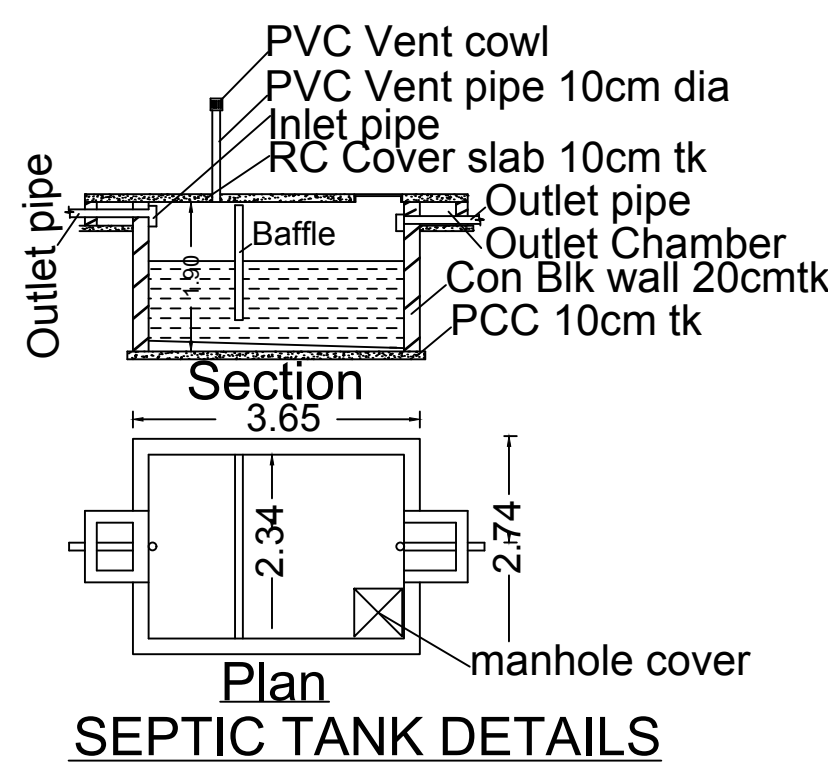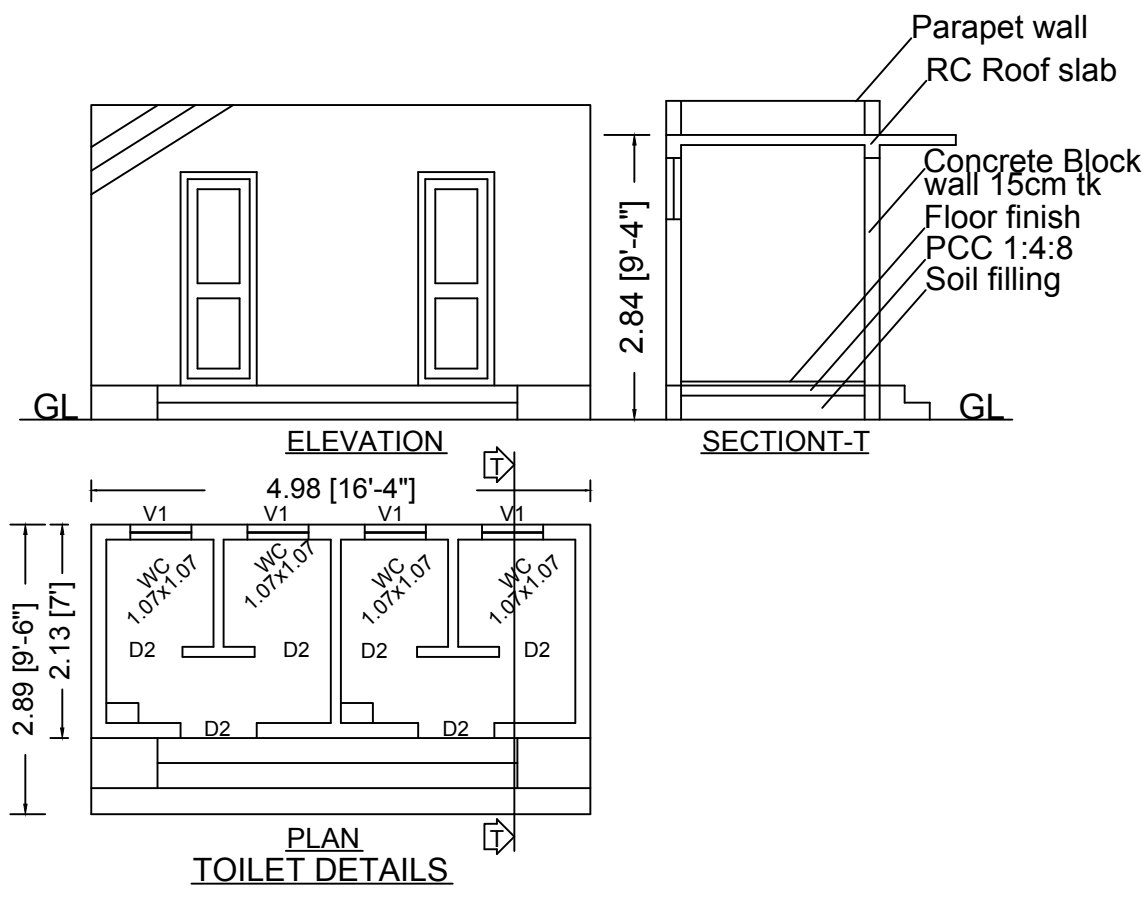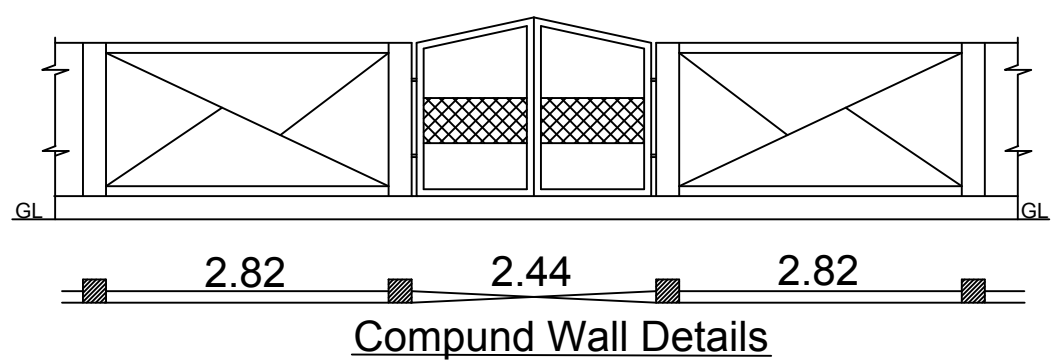

All Dimensions are in "METER"

JOINARY ITEMS			
TYPE	DESCRIPTION	FEET	METER
RS	ROLLING SHUTTERS	11'3"x15'0"	3.42x4.58
MD	MAIN DOORS	3'6"x7'0"	1.07x2.13
D1	DOORS	3'0"x7'0"	0.91x2.13
D2	DOORS	2'6"x7'0"	0.76x2.13
O	OPEN	3'0"x7'0"	0.91x2.13
W	WINDOWS	5'0"x5'0"	1.53x1.53
W1	WINDOWS	3'0"x4'0"	0.91x1.22
KW1	KITCHEN WINDOWS	3'0"x3'0"	0.91x0.91
V1	VENTILATORS	5'0"x3'0"	1.53x0.91

AREA CALCULATION		
DESCRIPTION	SQ.FT	SQ.M
SITE /LAND AREA	31753.62	2950.00
PROPOSED SHED AREA	1978.19	183.78
TOTAL BUILT-UP AREA	1978.19	183.78
VACANT SITE/AREA	29775.43	2766.22
SITE / PLOT COVERAGE	... 6.22 %	
FLOOR SPACE INDEX	... 0.062	


COLOUR INDEX
SITE / PLOT BOUNDARY
PROPOSED BUILDING
ROAD

APPLICANT

*P. Pandian
Mr.PANDIAN P

REGISTERED ENGINEER

E. A. NALLAIAN, D.C.E.,
Regd Engineer
CMDA Regn No.RE/GR.III/2022/12/366
No. 30, Navalur Main Road,
Arambakkam, Padappai - 601301.
Mobile : 9715451080

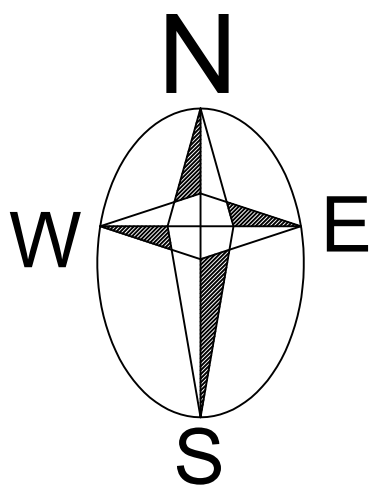

TO VALLAKOTTAI

TO ERAIYUR

7.01 WIDE ROAD

SURVEY NO:204/2C

SURVEY NO:204/2D

SURVEY NO:204/1

204/3

204/4A

204/4B

SURVEY NO:204/5

SURVEY NO:205

SITE PLAN Scale 1:100

