



PLAN SHOWING THE PROPOSED CONSTRUCTION OF RESIDENTIAL BUILDING IN RCC IN S.NO-125/47, PATTa NO:3218, PLOT NO:51 & 52, KONERIKUPPAM VILLAGE,PARK AVENUE, KANCHIPURAM SUB REGD, KANCHIPURAM TALUK, KANCHIPURAM DISTRICT.


APPLICANT : Mr.R.ARUL RAMALINGAM, S/o Mr.RAMALINGAM.,

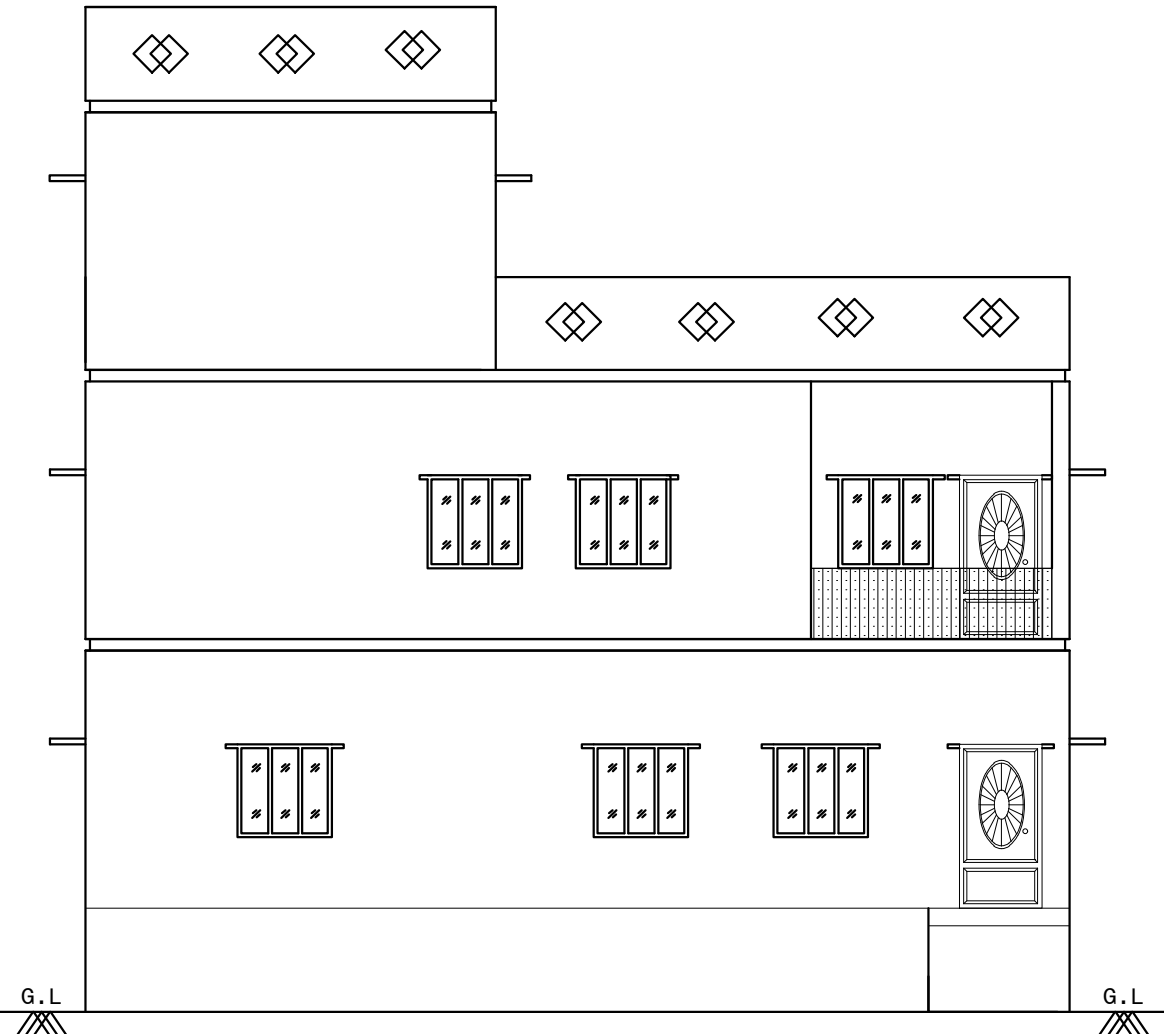

FRONT ELEVATION


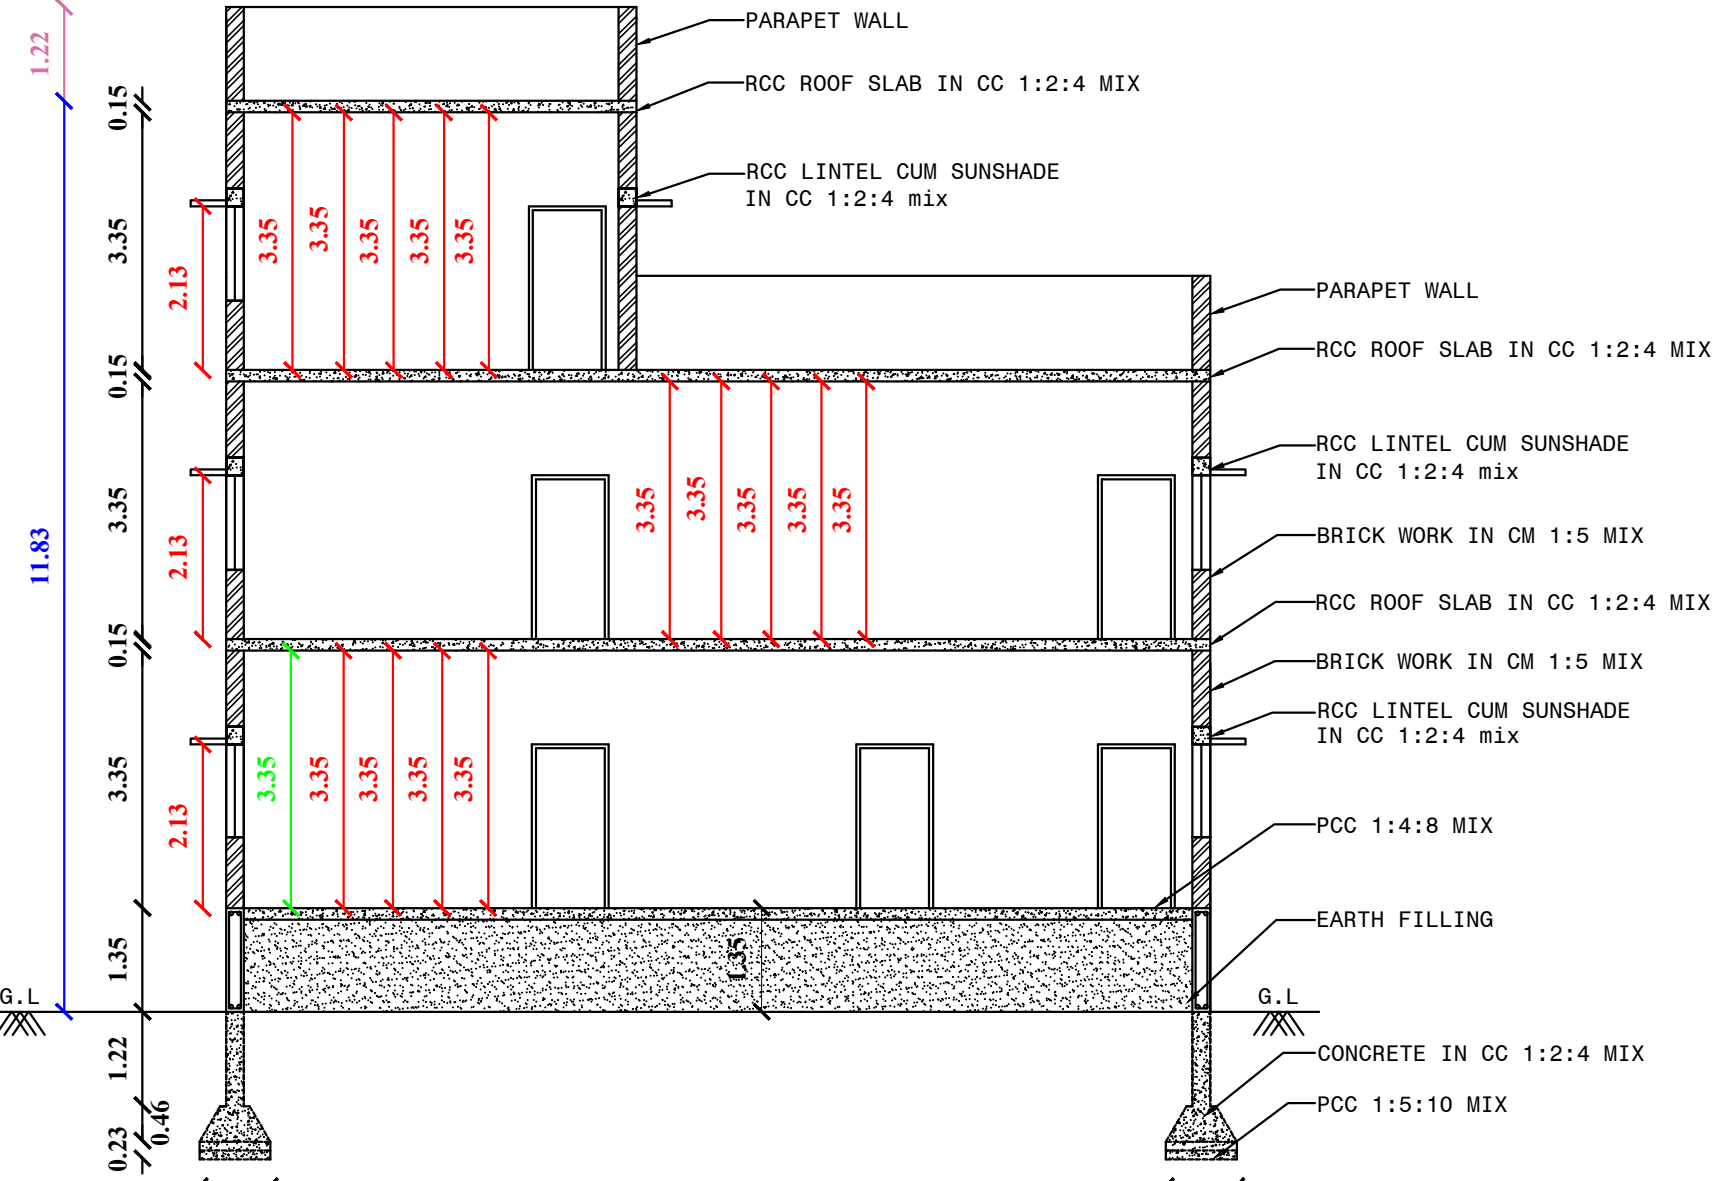


CROSS SECTION ON 'AA'

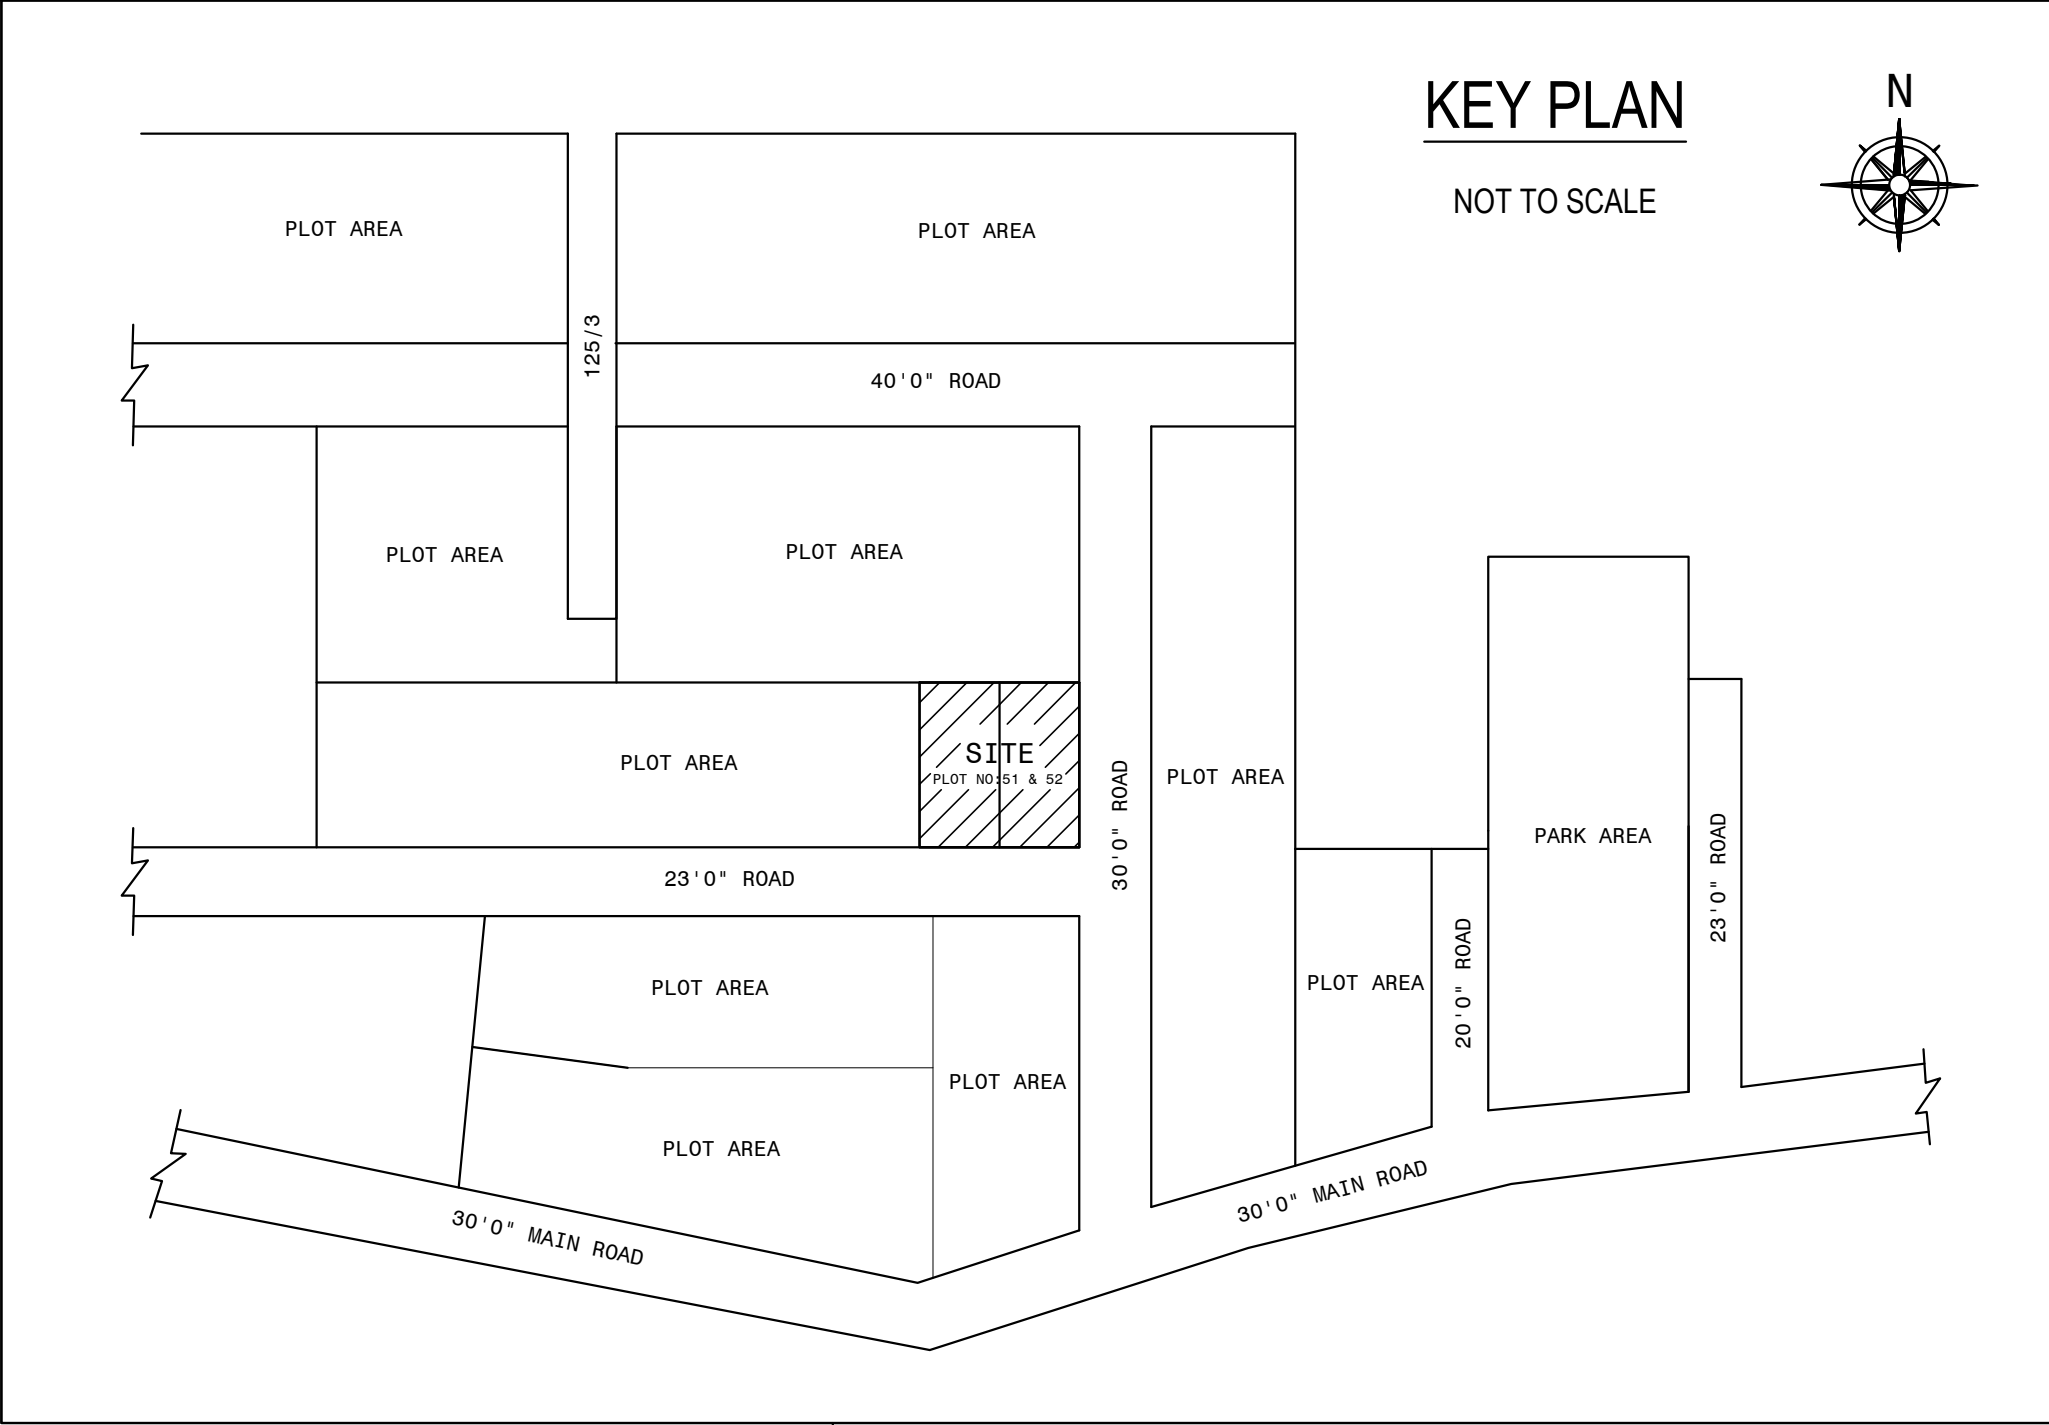


KEY PLAN


NOT TO SCALE

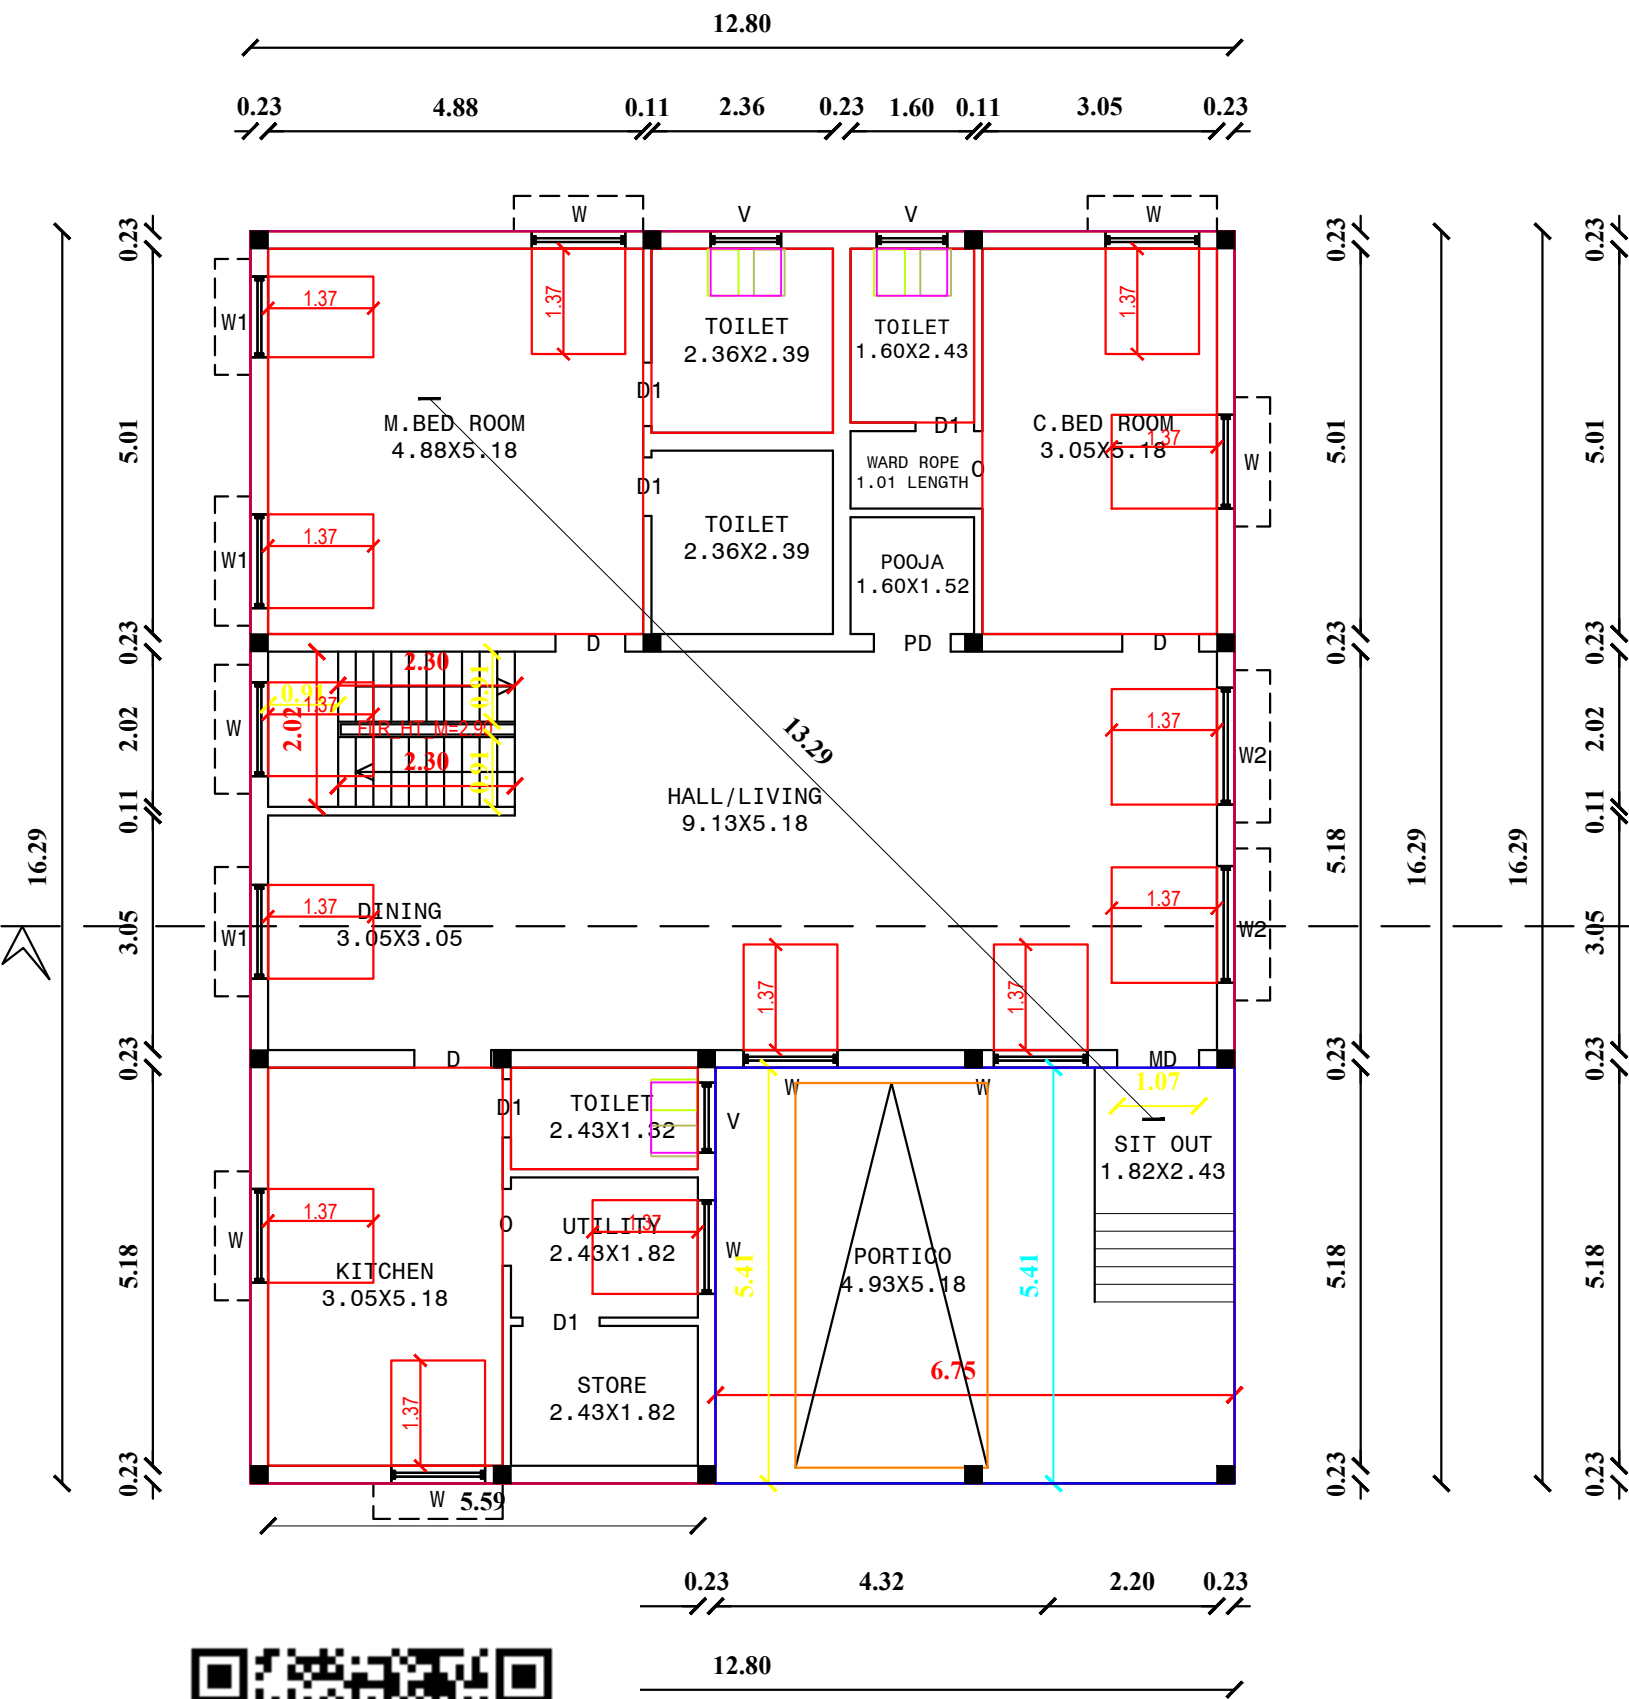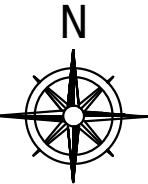

FLOOR PLAN

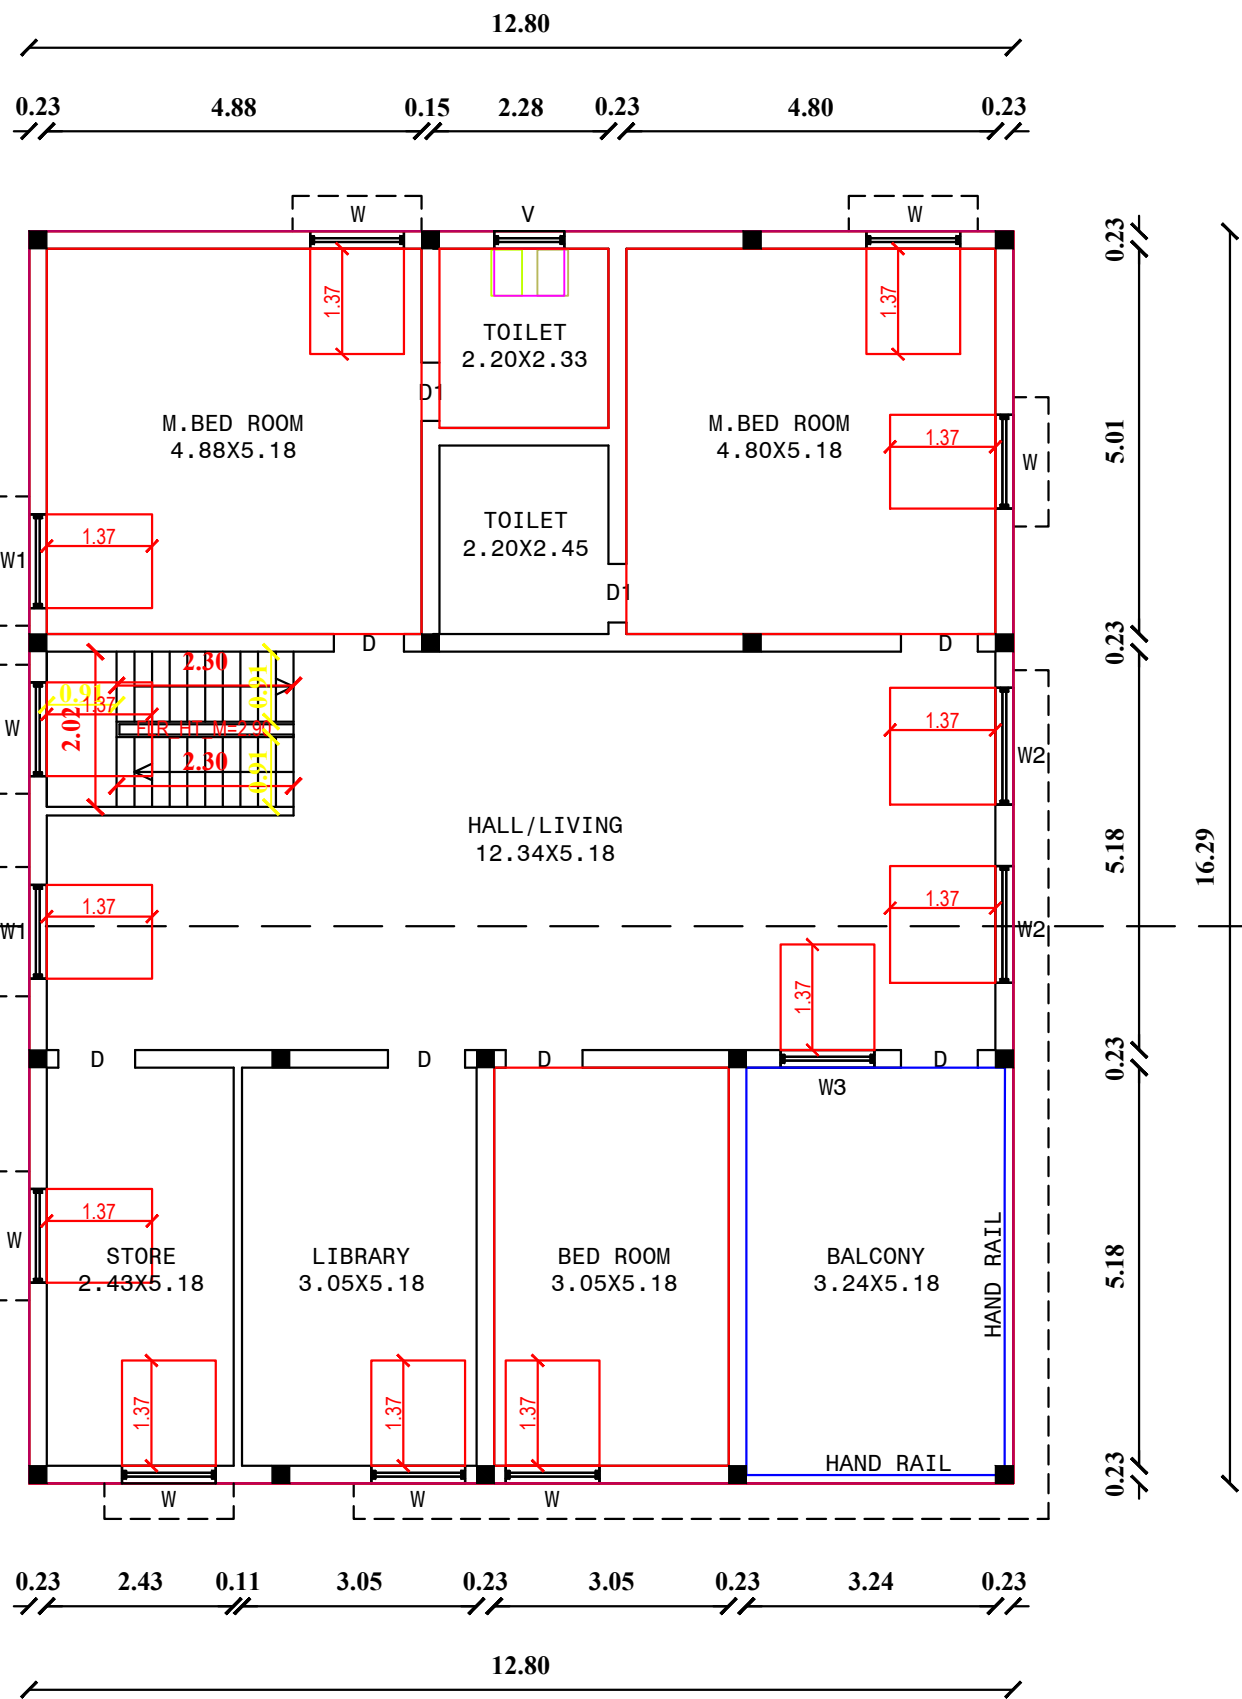



FIRST FLOOR PLAN

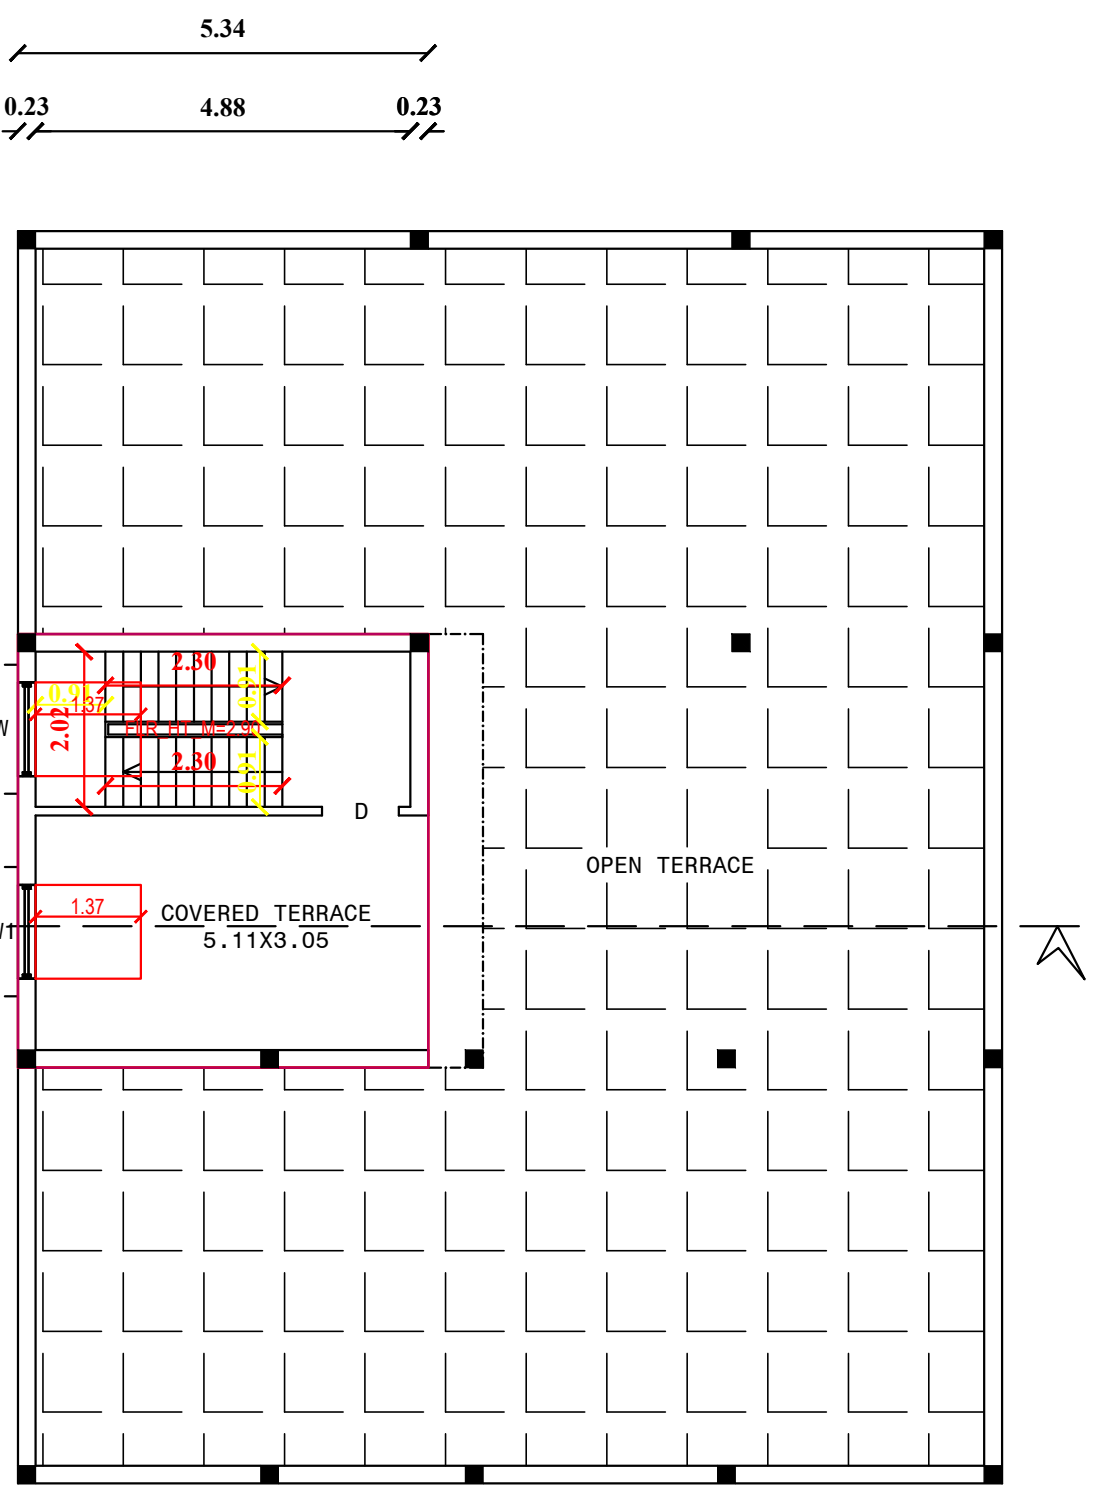





SECOND FLOOR PLAN

SITE PLAN

SCALE:1"=16'0" [1:200]

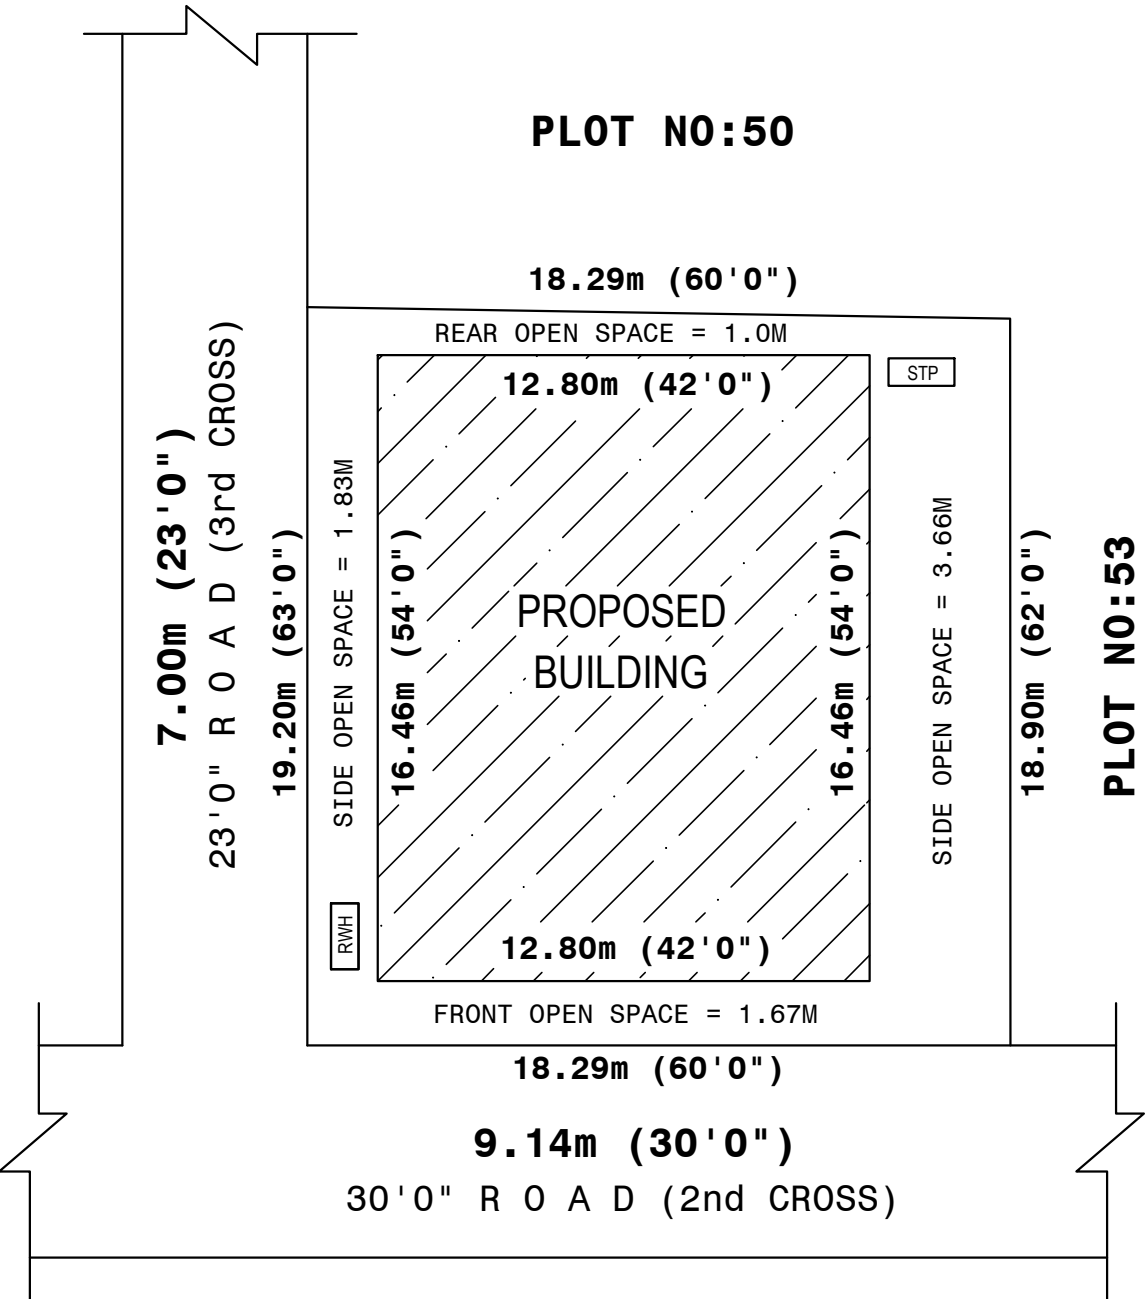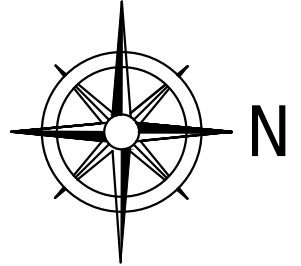

FOR OFFICE USE ONLY

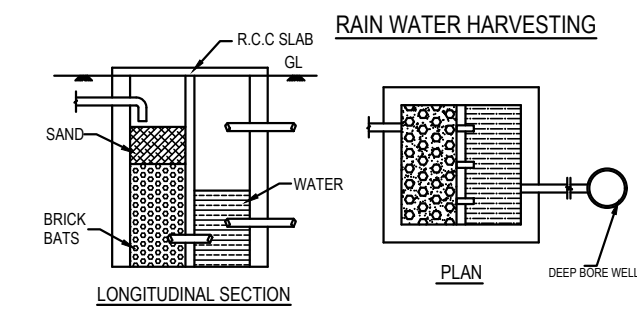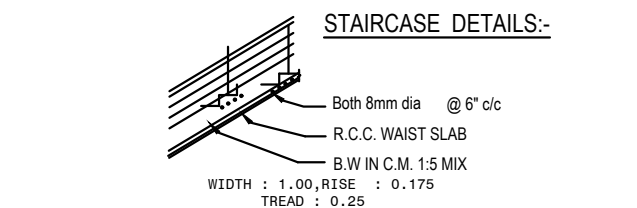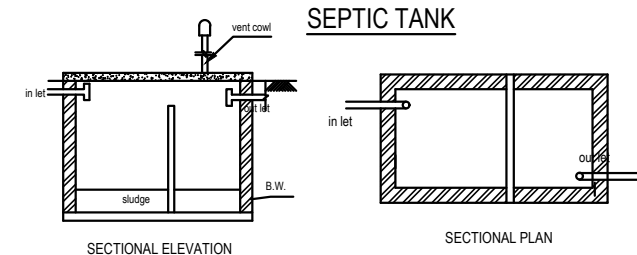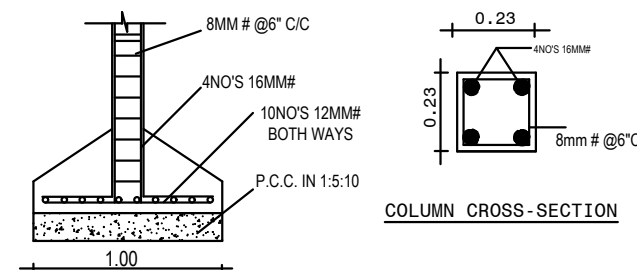

AREA DETAILS	SQ. FT	SQ. MT
AREA OF THE SITE	3750.00	348.51
AREA OF THE Propos.G.F Building	2268.00	210.70
AREA OF THE Propos.F.F Building	2268.00	210.70
AREA OF THE Propos.S.F Building	325.00	30.20
TOTAL AREA OF THE BUILDING	4861.00	451.76
AREA OF OPEN SPACE	1482.00	137.73

REFERENCE	MT	FT
MD MAIN DOOR	1.06 X 2.13	3'6" X 7'0"
D DOOR	1.00 X 2.13	3'3" X 7'0"
D1 DOOR	0.76 X 2.13	2'6" X 7'0"
W WINDOW	0.91 X 1.52	3'0" X 5'0"
W1 WINDOW	1.37 X 1.52	4'6" X 5'0"
W2 WINDOW	1.82 X 1.82	6'0" X 6'0"
W3 WINDOW	1.37 X 1.82	4'0" X 6'0"
V VENTILATOR	0.61 X 0.22	2'0" X 2'0"

ALL DIMENSIONS ARE IN 'M'	BOUNDARY SHOWN IN	☐
SCALE 1" = 8'0" [1:100]	EXISTING SHOWN IN	☐
	PROPOSED SHOWN IN	☐

APPLICANT'S

ENGINEER

V. BHUVANESHWARI
B.V.BHUVANESHWARI M (Sudh)
KARAYAN CONSTRUCTIONS
LICENSED BUILDING SURVEYOR
DTCF/SALEM/RB-111/06/2022
No:17/18-B, CONVENT ROAD,
ALAGAPURAM PUDUR, SALEM-636 014
Cell: 95555 52121, 95555 5