




AND PANCHAYAT, SRIPERUMBUDUR UNION AND TALUK IN KANCHIPURAM DISTRICT.

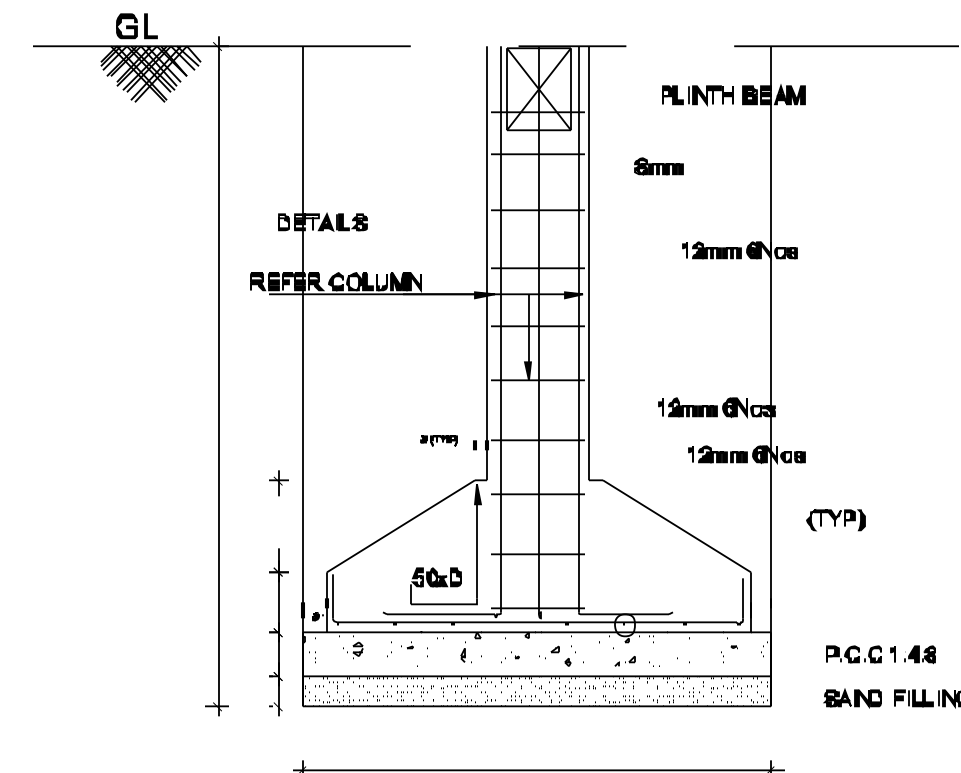


FOUNDATION DETAILS

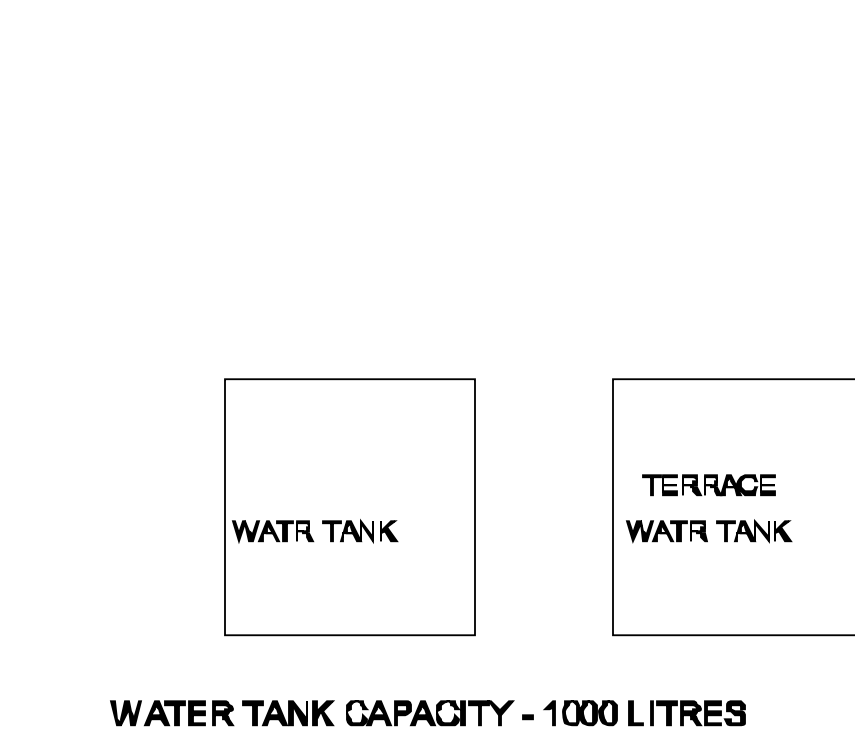


SECTION - BB

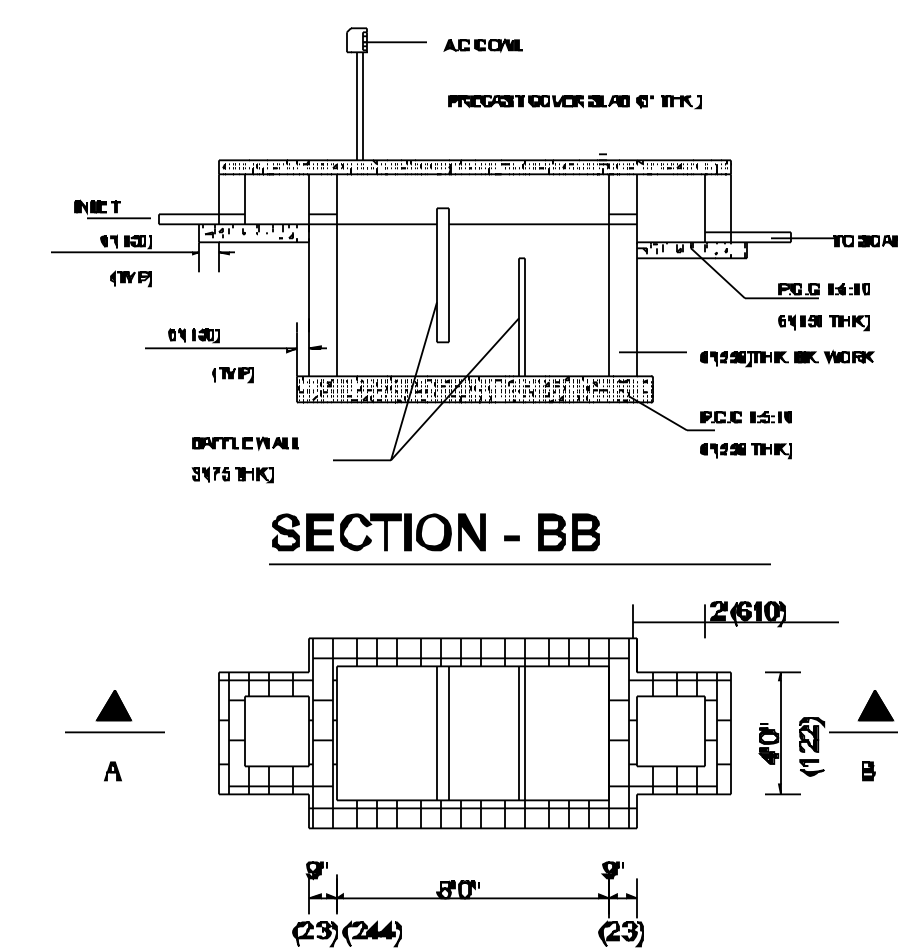


PLAN OF SEPTIC TANK

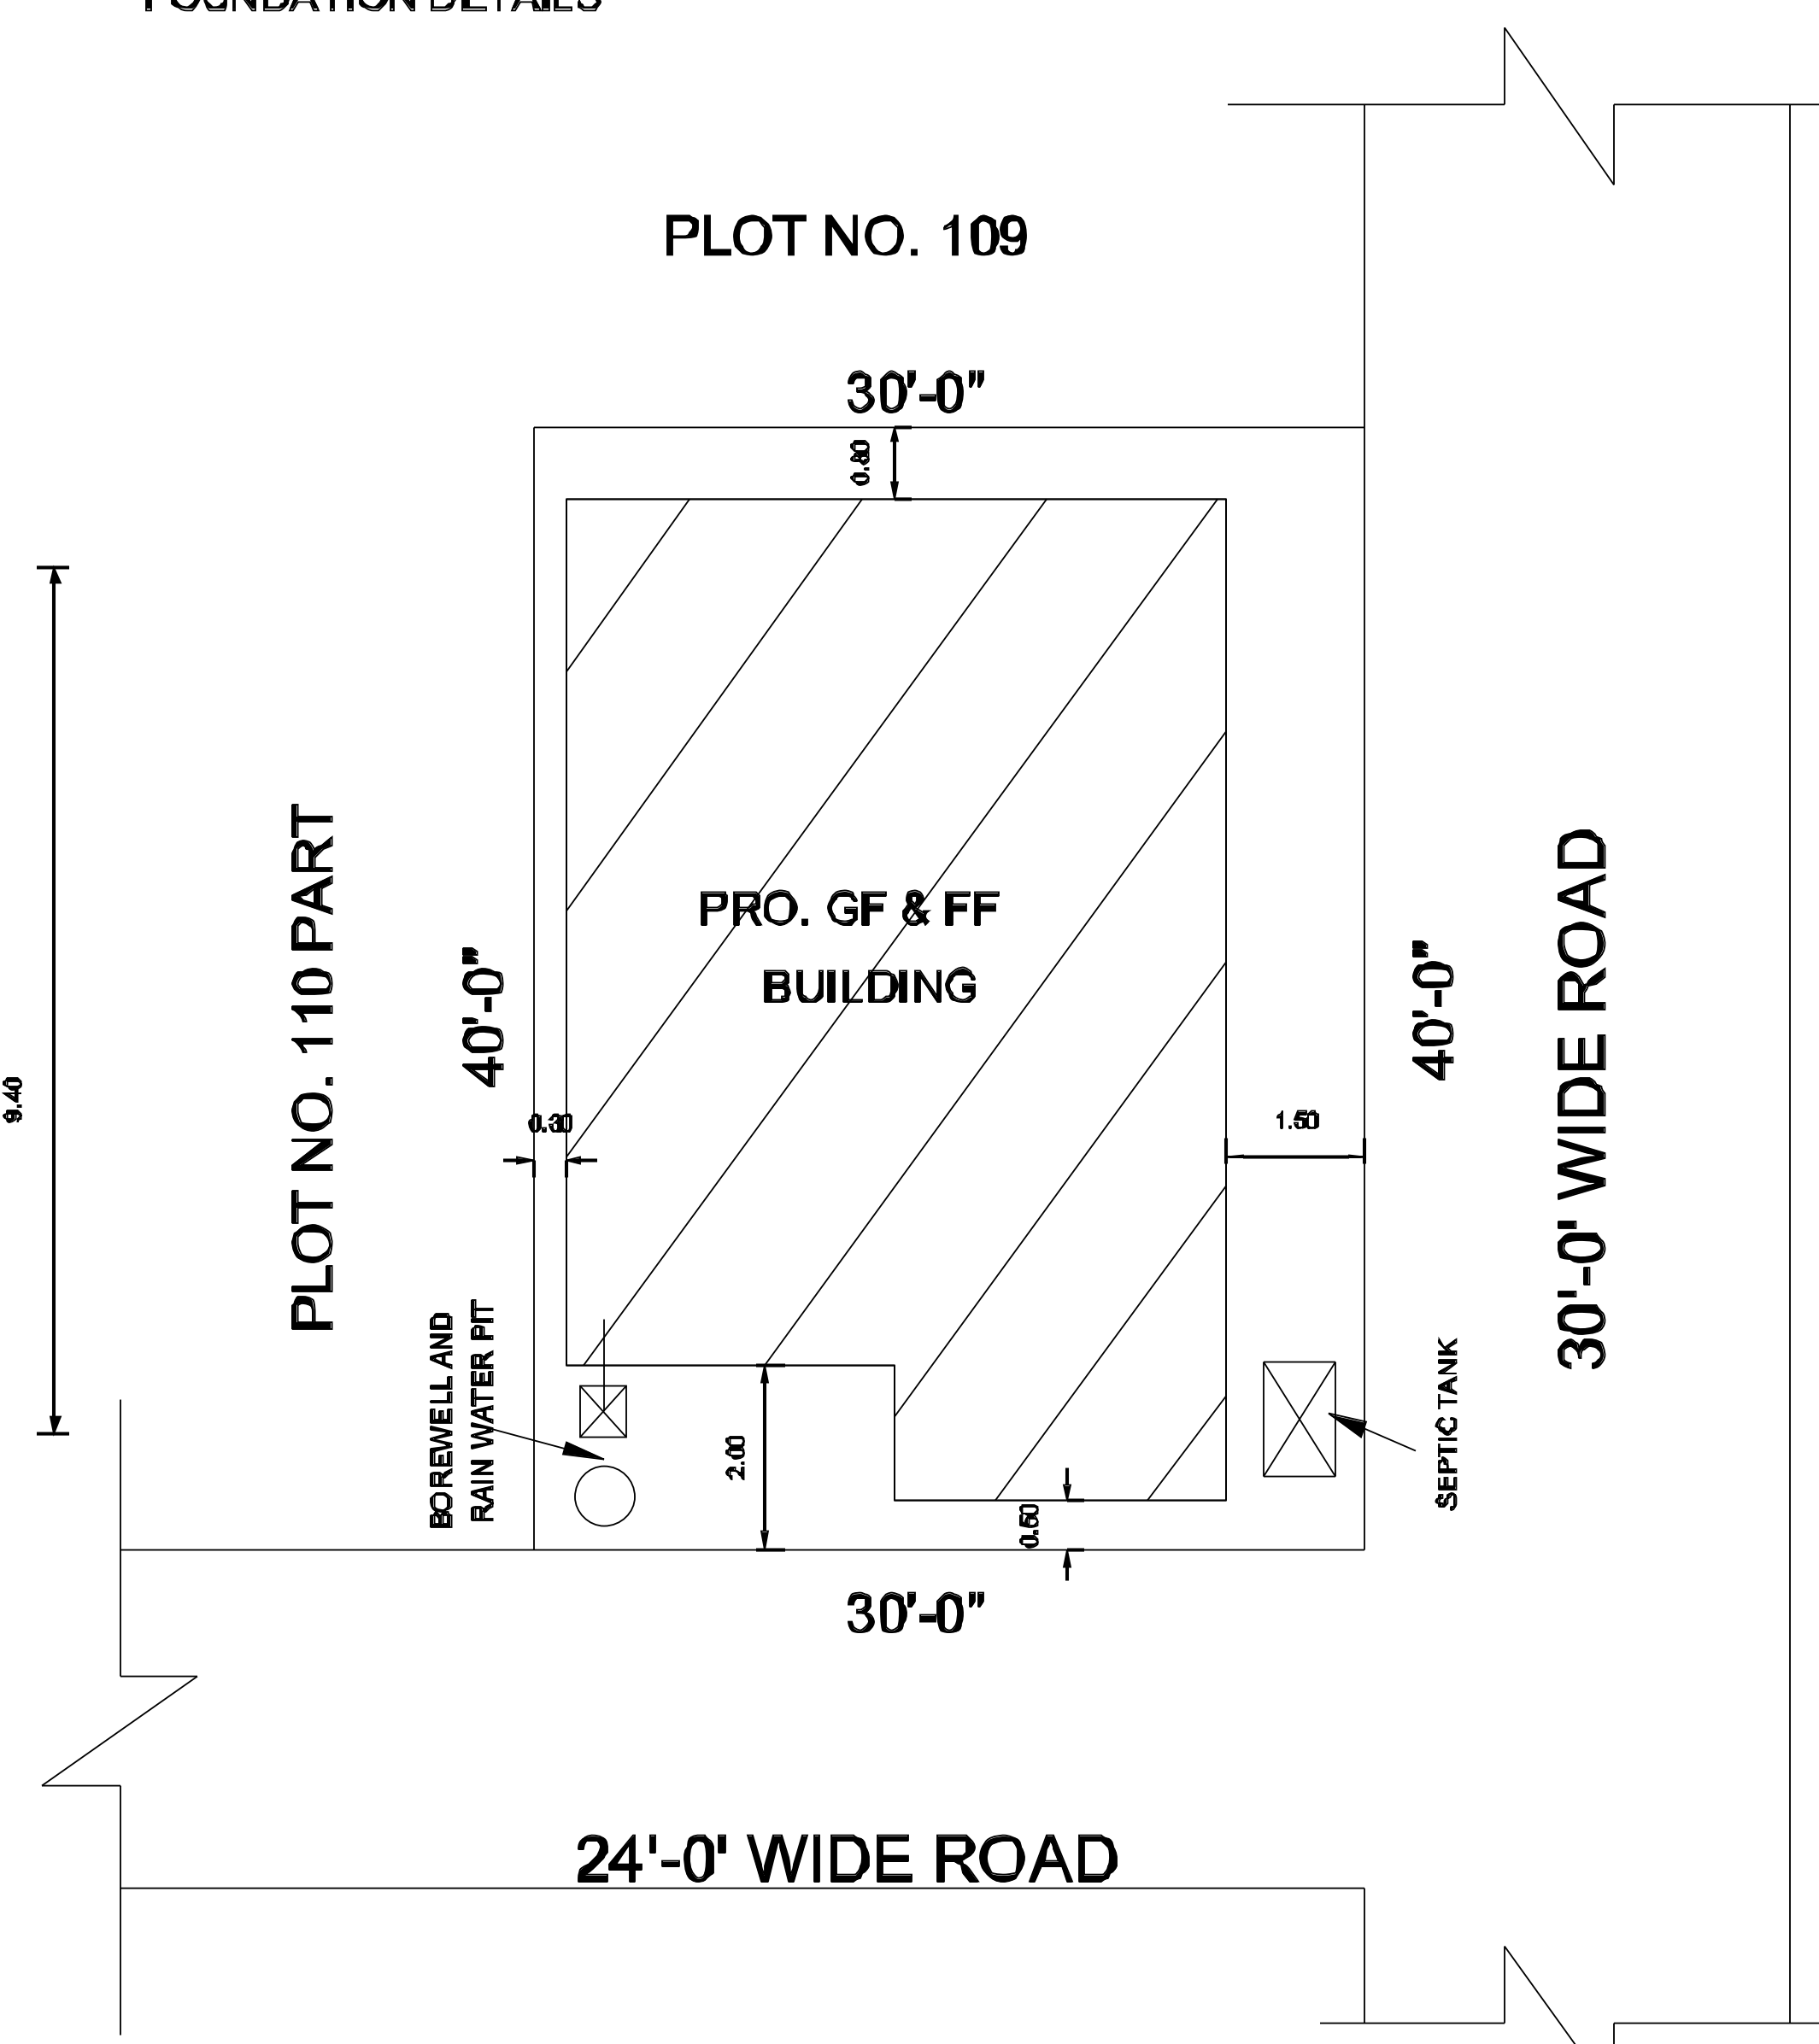


SITE PLAN (SCALE 1: 100)

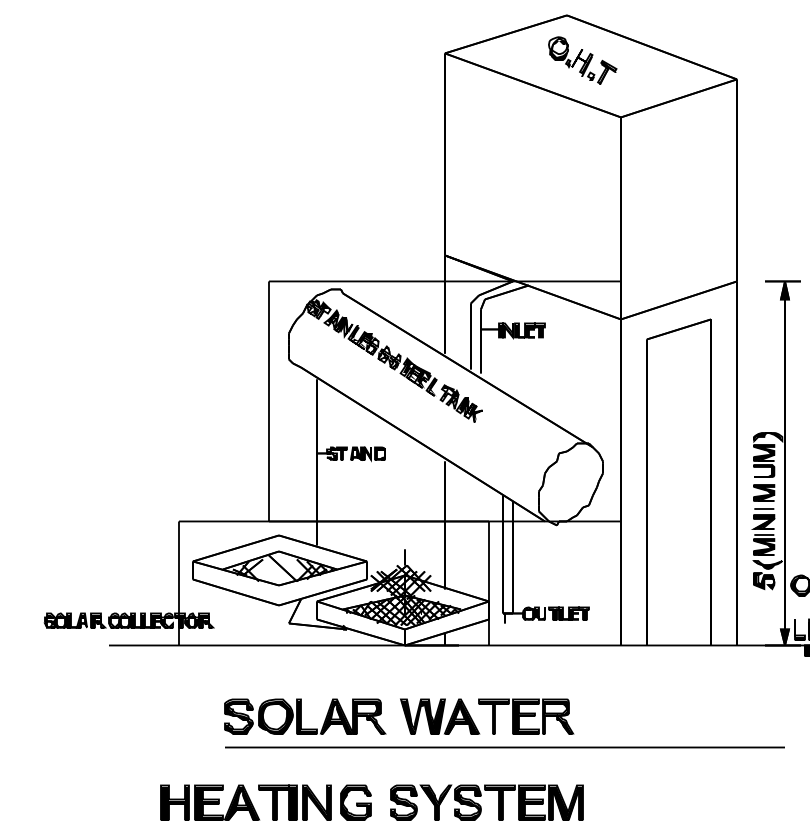

BORE WELL DETAILS

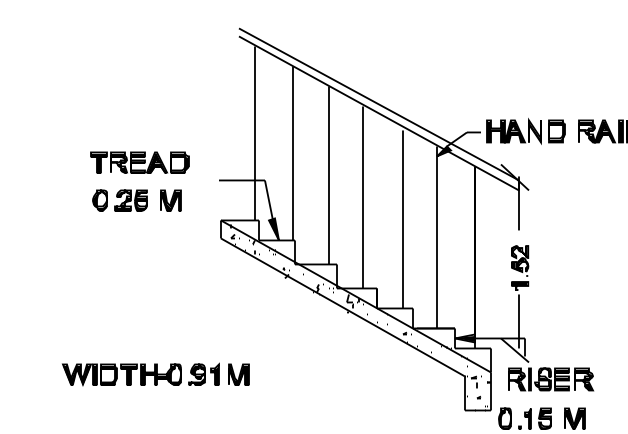

STAIRCASE DETAILS

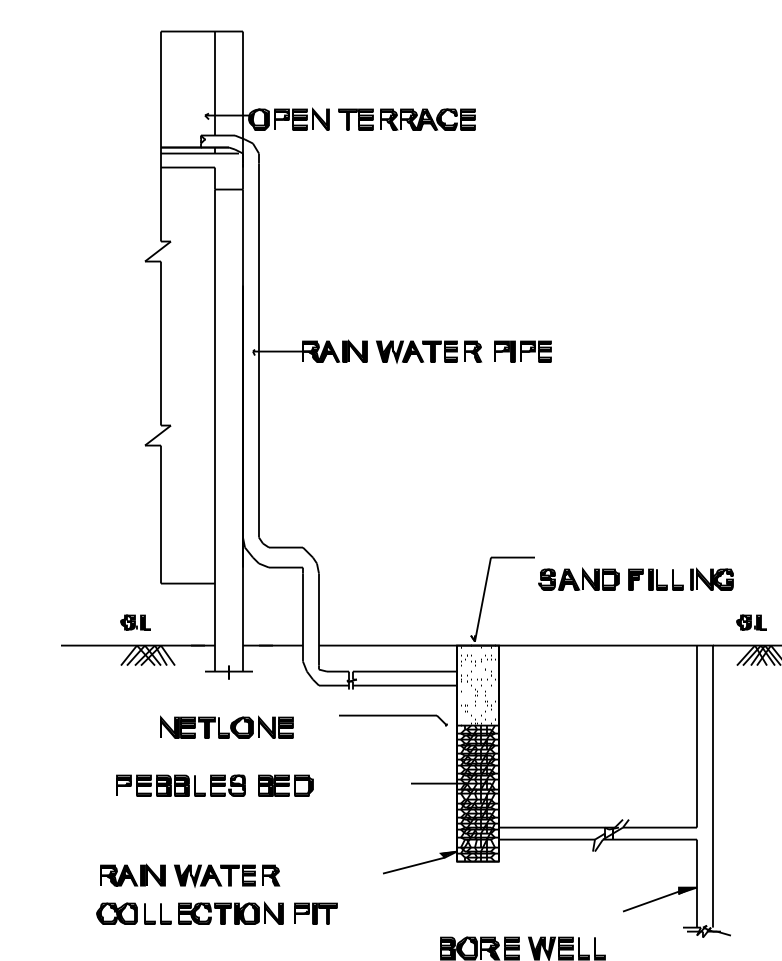

RAIN WATER HARVESTING SYSTEM

M. SURESH KUMAR D.C.E.,
LICENSED BUILDING SURVEYOR & TOWN PLANNER
SRIPERUMBUDUR TOWN PANCHAYAT
(REG. RC NO. 217 / 1998)

MS PLANNER
OFF: NO. 202 / 133, GANDHI ROAD
SRIPERUMBUDUR - 602105
CELL: 9994 68 28 38

