



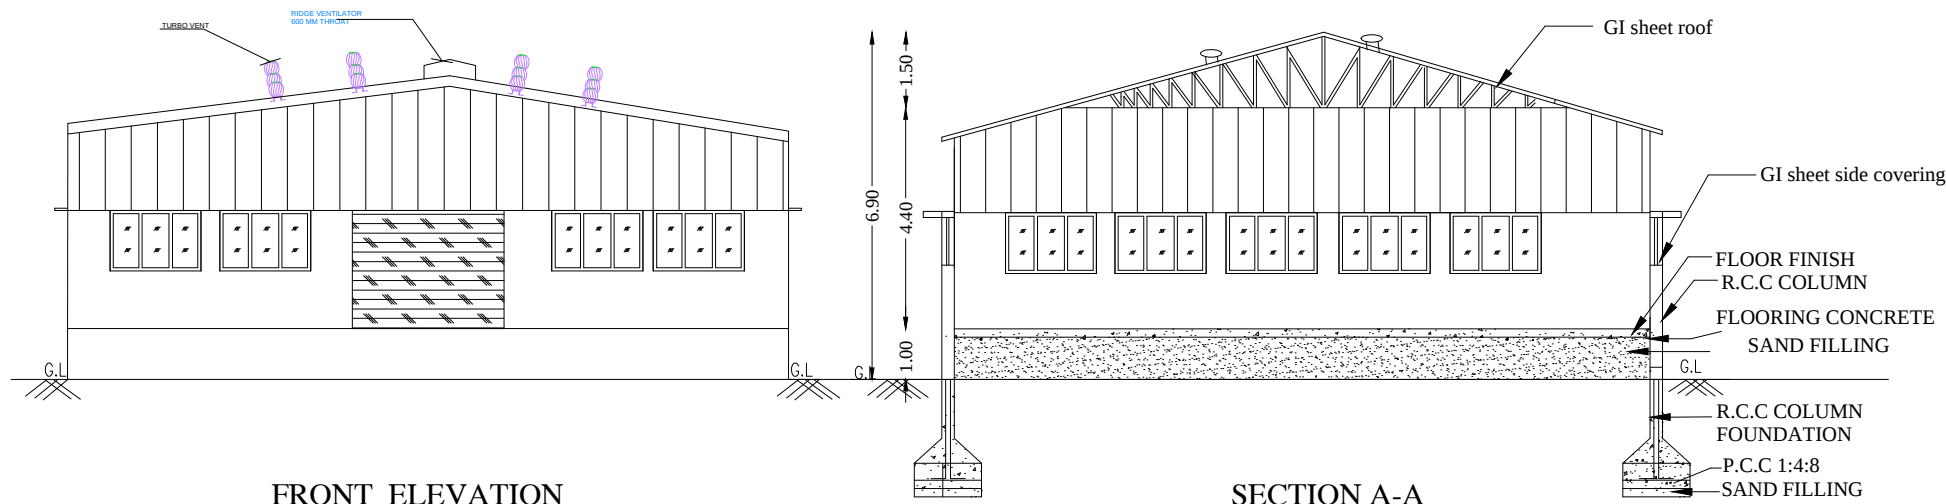


FRONT ELEVATION



SECTION A-A

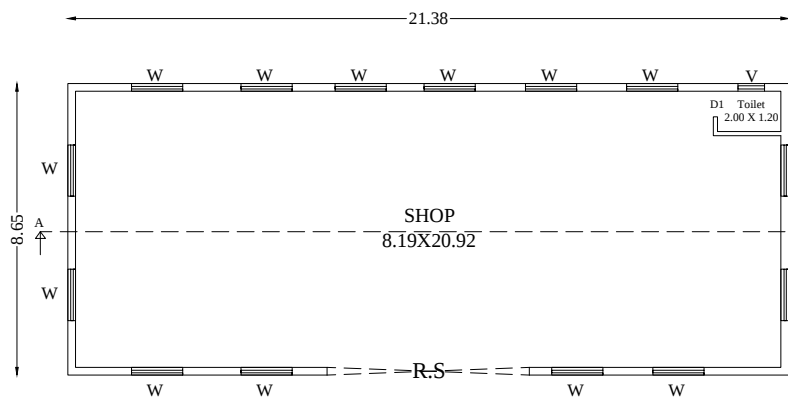


GROUND FLOOR PLAN

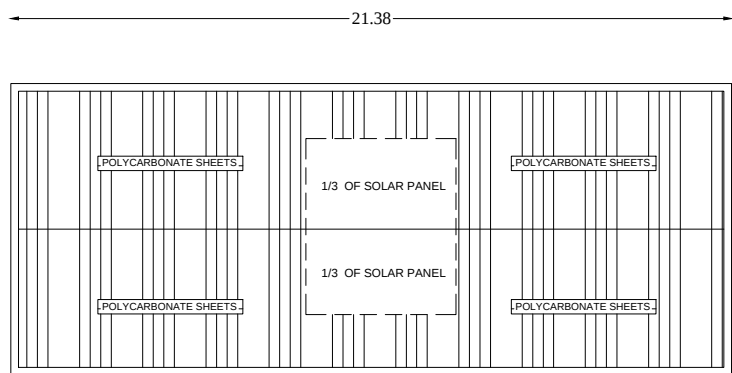


TERRACE FLOOR PLAN

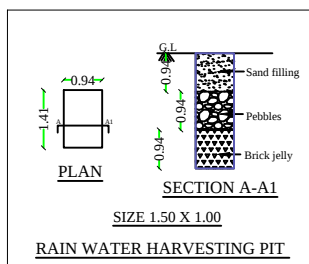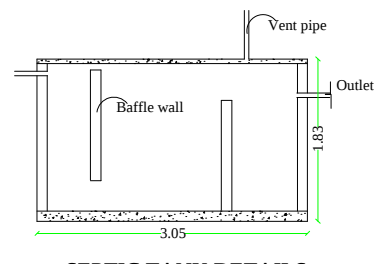

RAIN WATER HARVESTING PIT

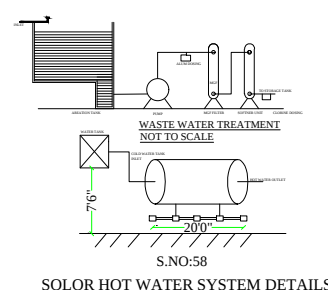


SOLAR HOT WATER SYSTEM DETAILS

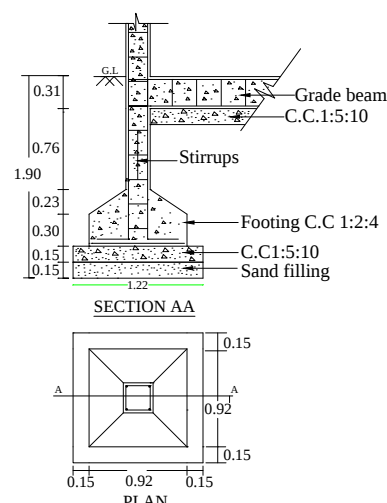

FOUNDATION DETAILS


PLOT NO: 27

PLOT NO: 03

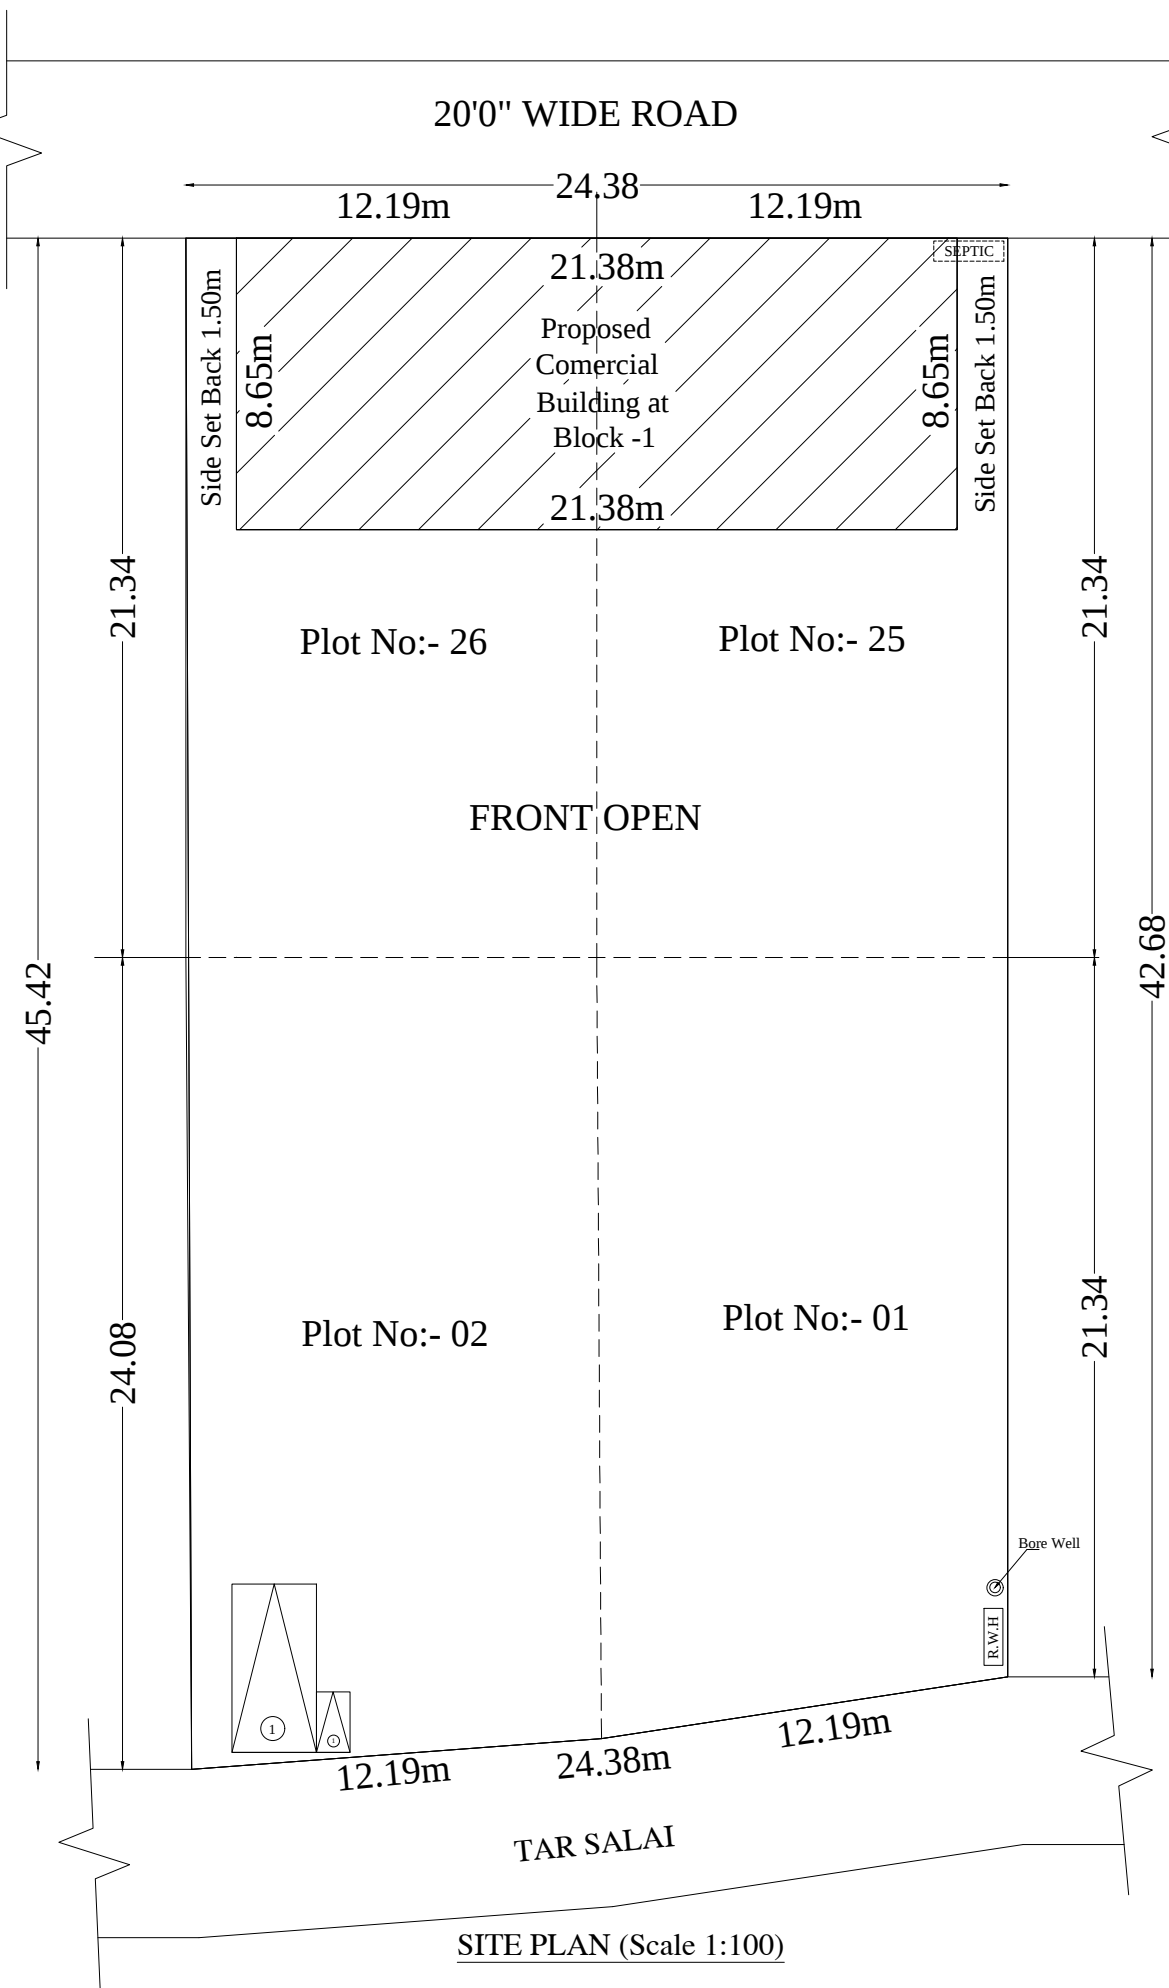

VACANT LAND

VACANT LAND

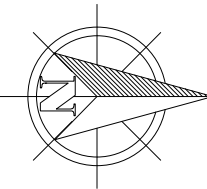

THE PLAN SHOWING THE PROPOSED CONSTRUCTION OF COMMERCIAL BUILDING AT PLOT NO: 1 & 2 & 25 & 26 , SURVEYNO: 415/28 & 415/31, 415/32 , ECHUR TAR ROAD , SREE AMBAL NAGAR , SANTHAVELUR VILLAGE,SRIPERUMBUDUR TALUK, KANCHIPURAM DIST.

REFERENCE

R.S. - Rolling Shutter	3.00 X 2.44
D - Door	0.90 X 2.10
D1 - Door 1	0.76 X 2.10
W - Window	1.83 X 1.52
V - Ventilator	0.90 X 0.76

SITE AREA STATEMENT

Survey No	As Per Patta Sq.m	As Per Document Sq.m
S.No: 415/28	440.00	436.80
S.No: 415/31	260.00	111.52
S.No: 415/32	270.00	531.59
Total Site Area	970.00	1079.91

S.No	DESCRIPTION	FSI Area Sq.m	Non FSI Area Sq.m	Build Area Sq.m
01.	Ground Floor Area	185.00	-	185.00
	Total Area	185.00	-	185.00

PARKING NAME	REQUIRED	PROVIDED
CAR	01	01
TWO WHEELER	01	01

SCALE 1:100

ALL DIMENSIONS ARE METER

OWNER SIGN:

[Signature]

REGISTERED ENGINEER SIGN:

[Signature]
Er. A. PRABHAKARAN, B.E.(Civil)
Registered Engineer No:RE / Gr - II / 2021 / 12 / 023
Reg Construction Eng No:RCE / 2023 / 09 / 007
SRI SIVAM FOUNDATION,
43/G9, Alladi Pillayar Kovil Street, KPM - 1.
Cell: 9629362167, 6383435069.

