






FRONT ELEVATION

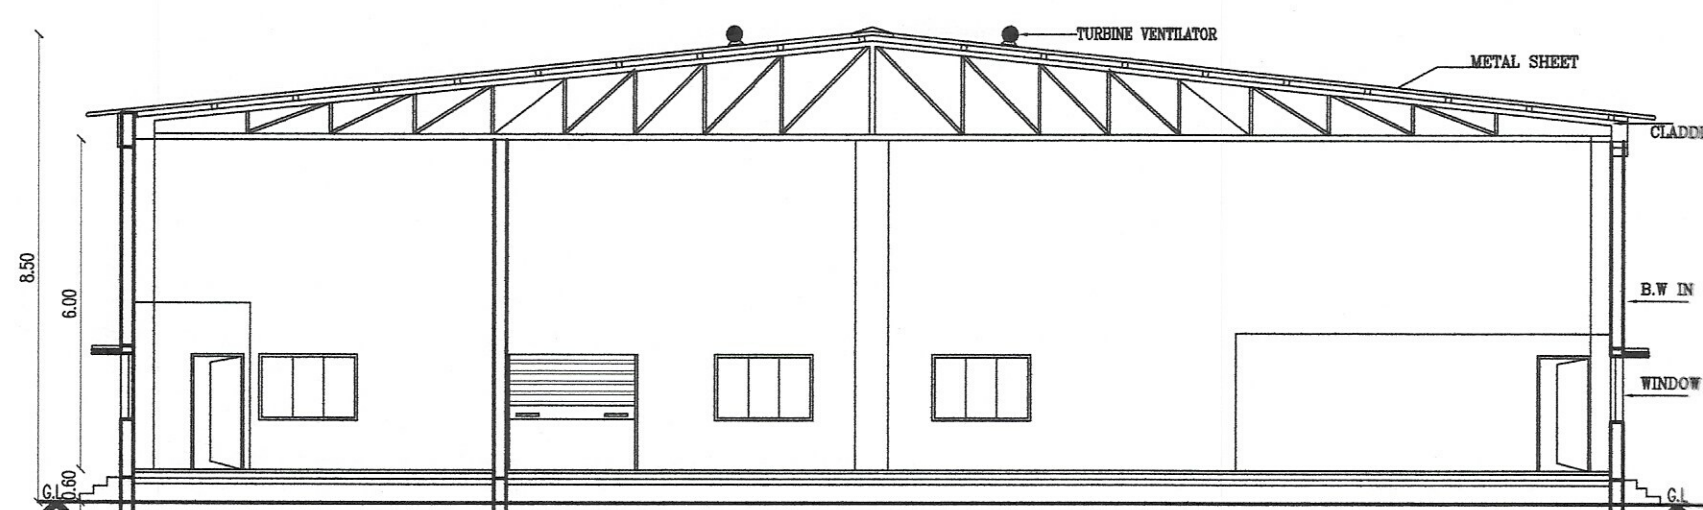


SECTION- AA

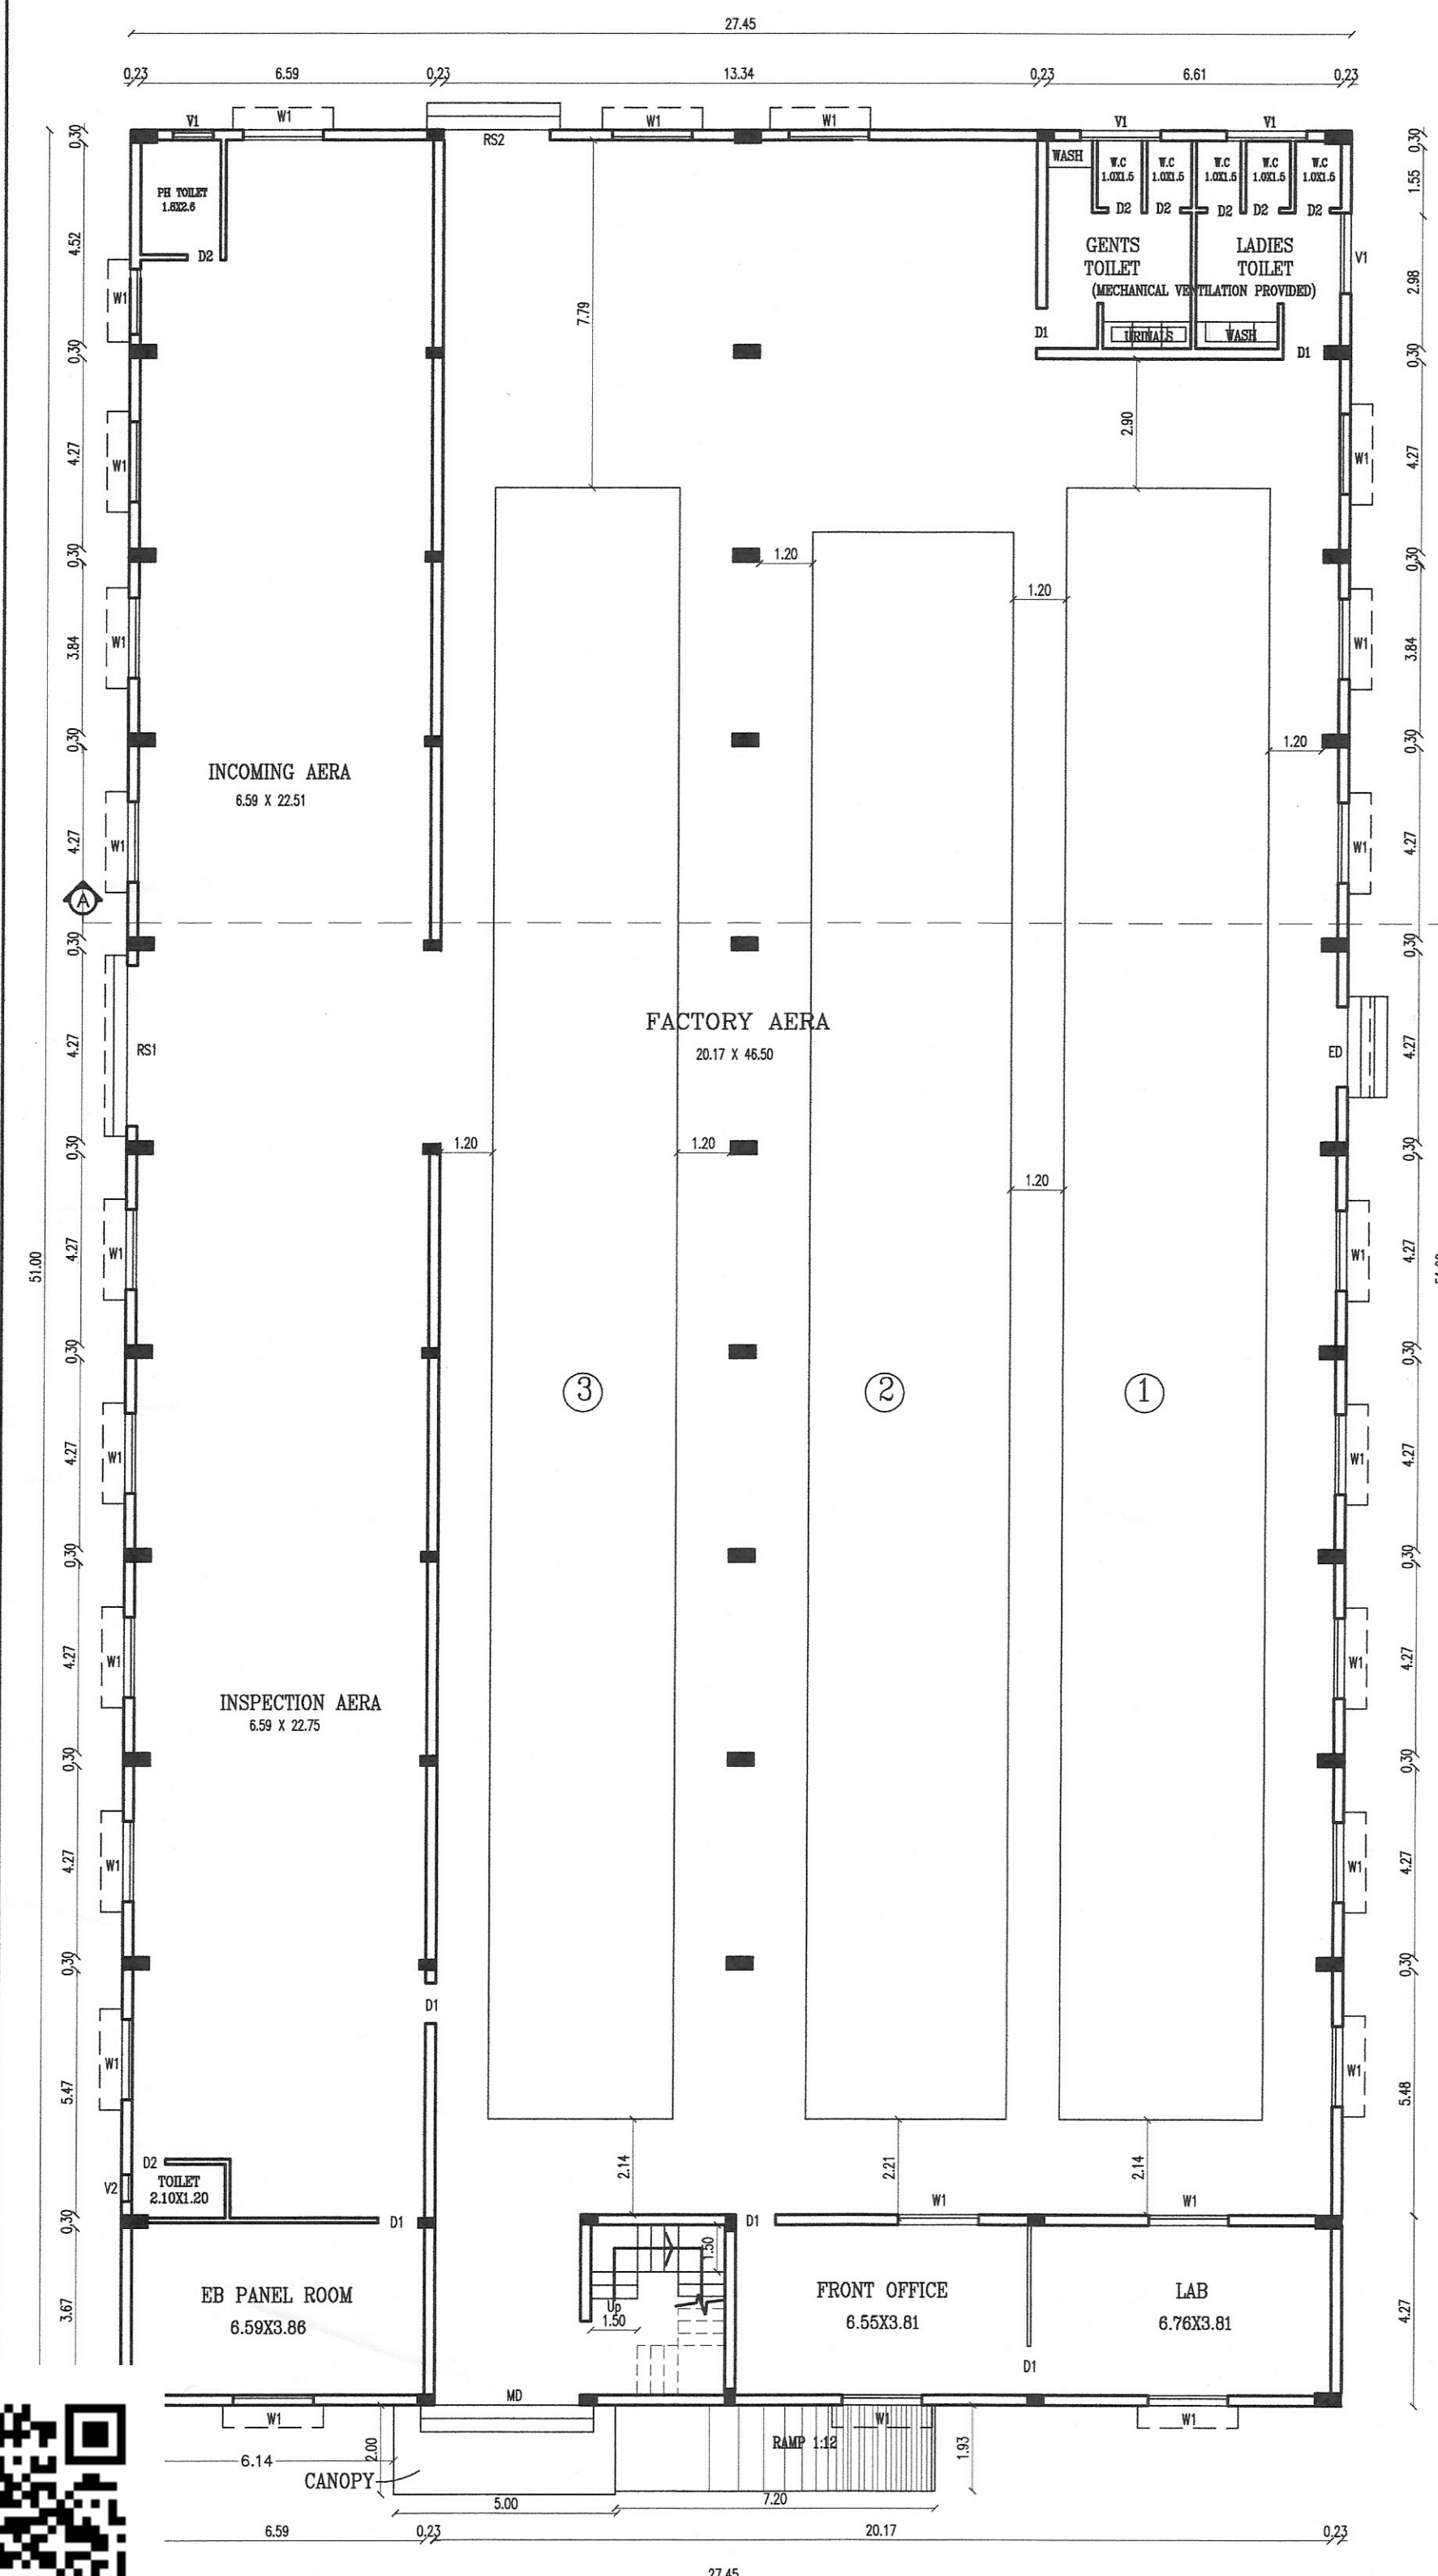

PRO.GROUND FLOOR PLAN

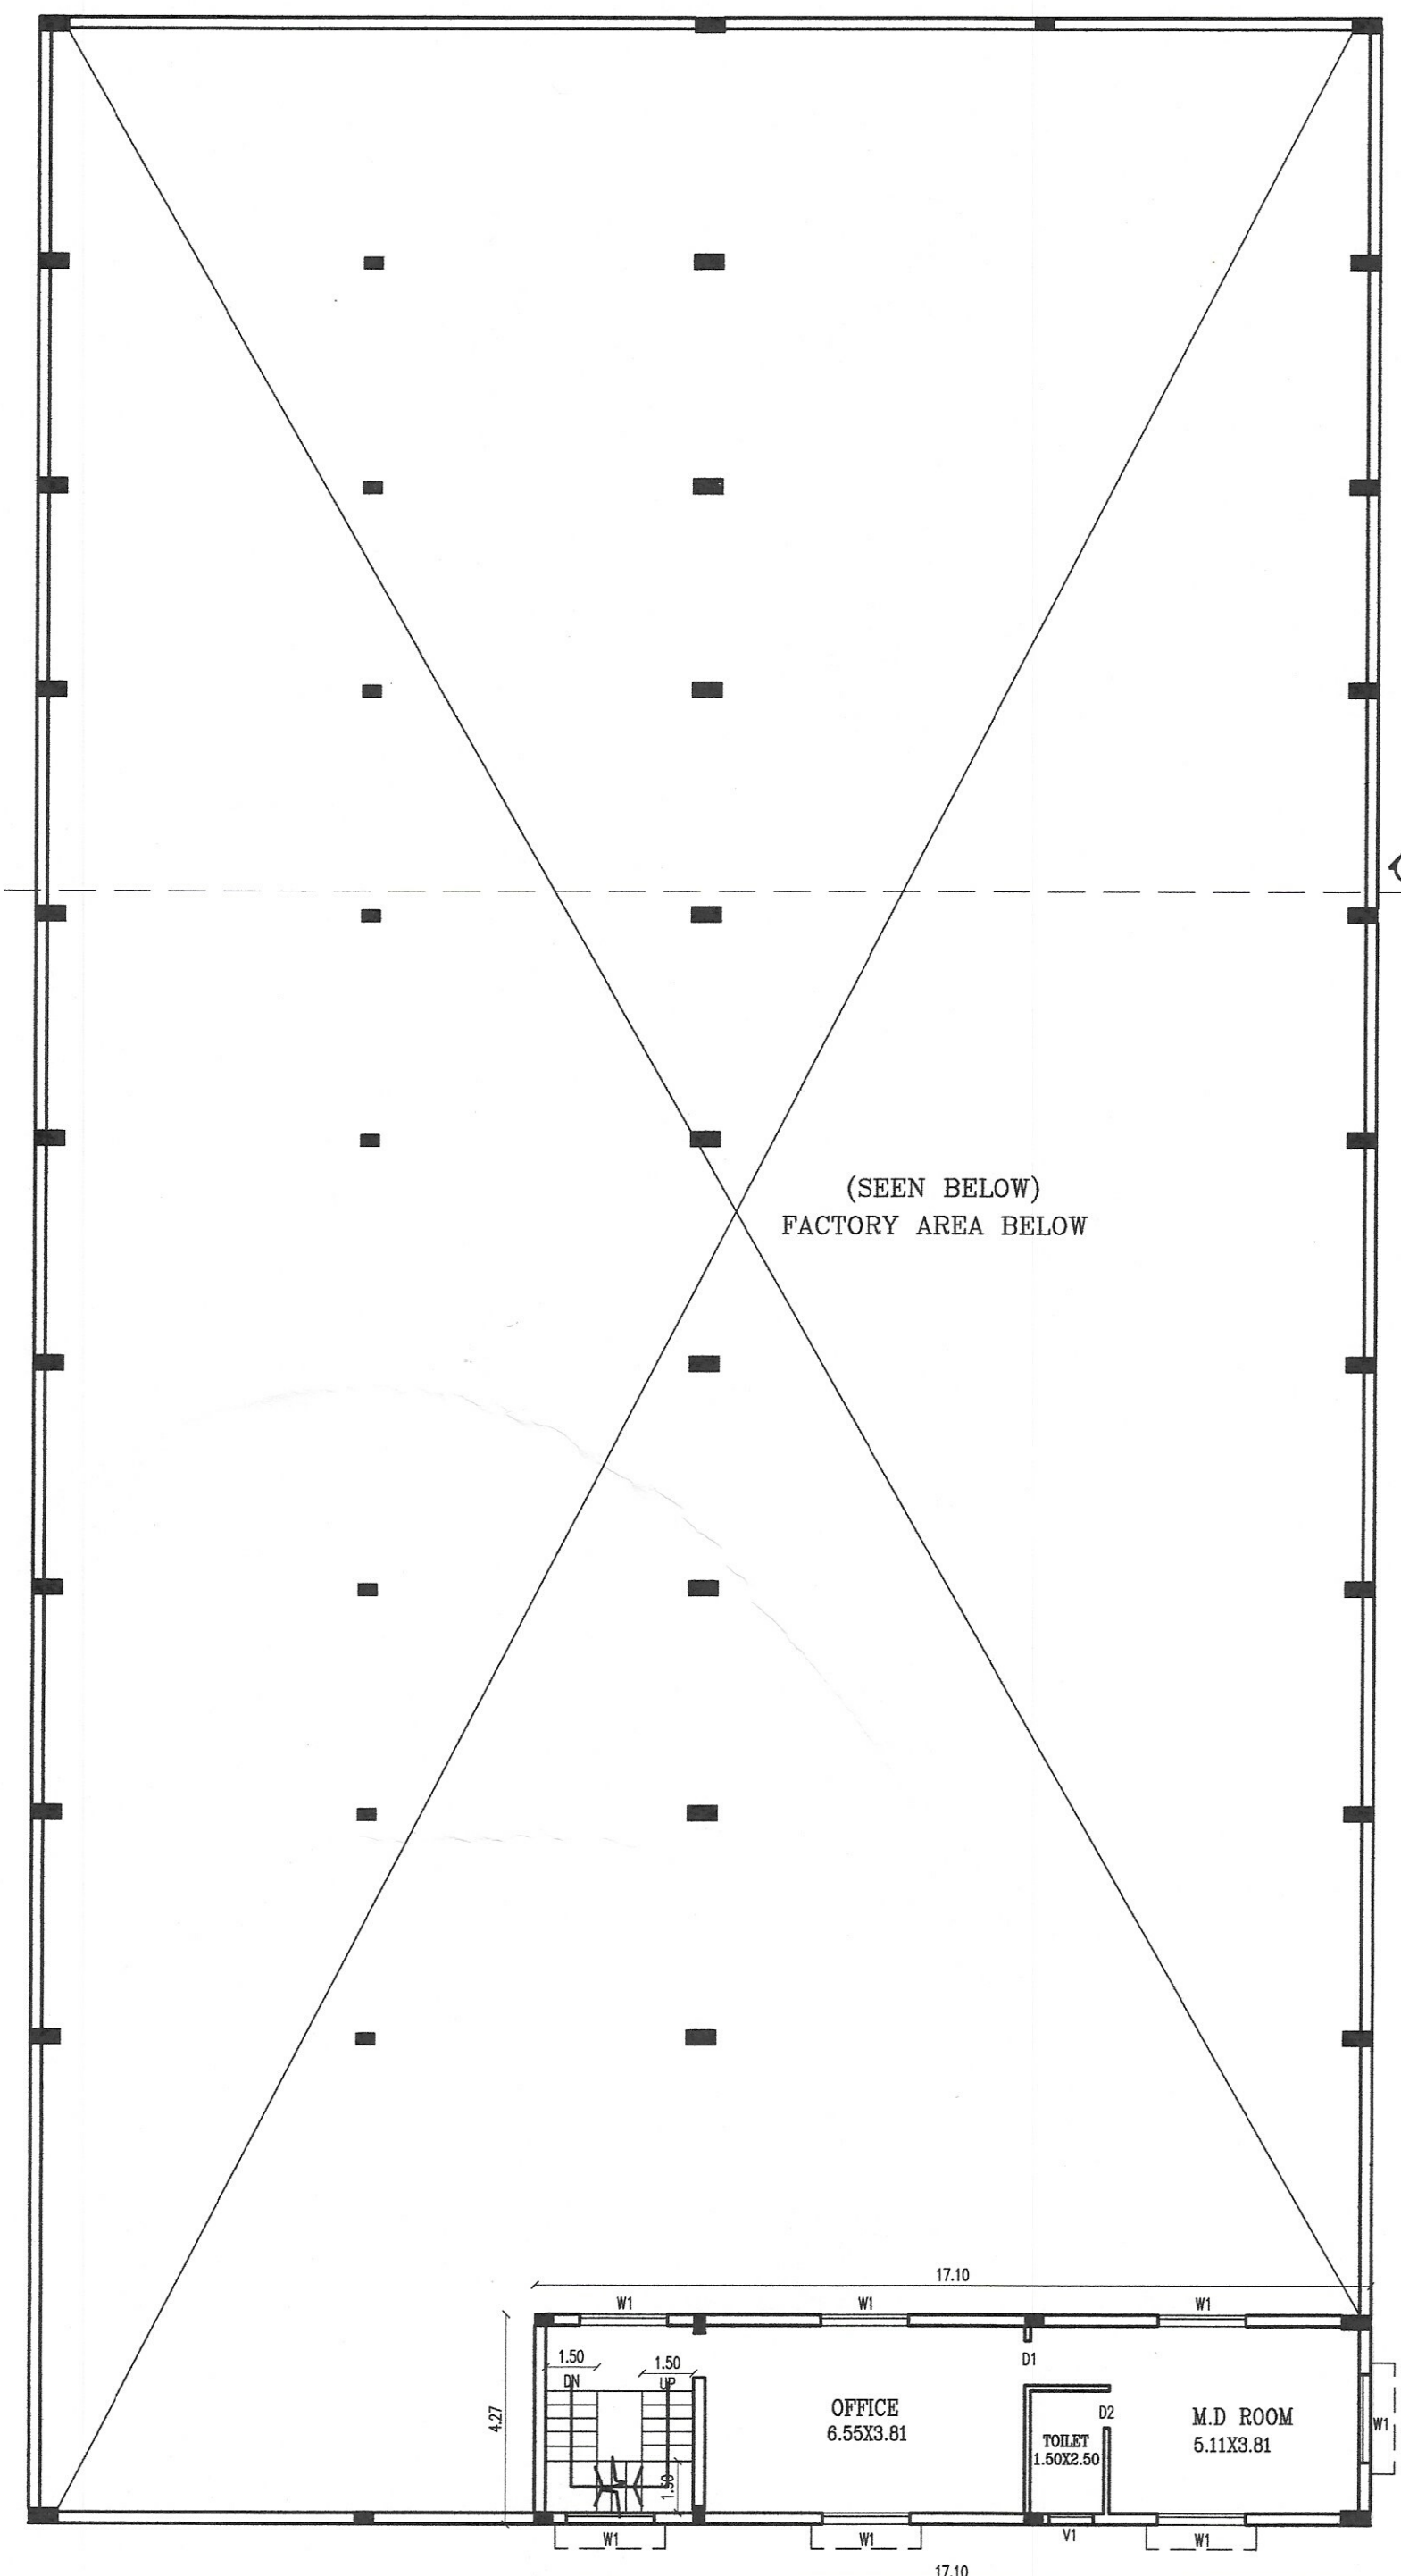

PRO.MEZZANINE FLOOR PLAN

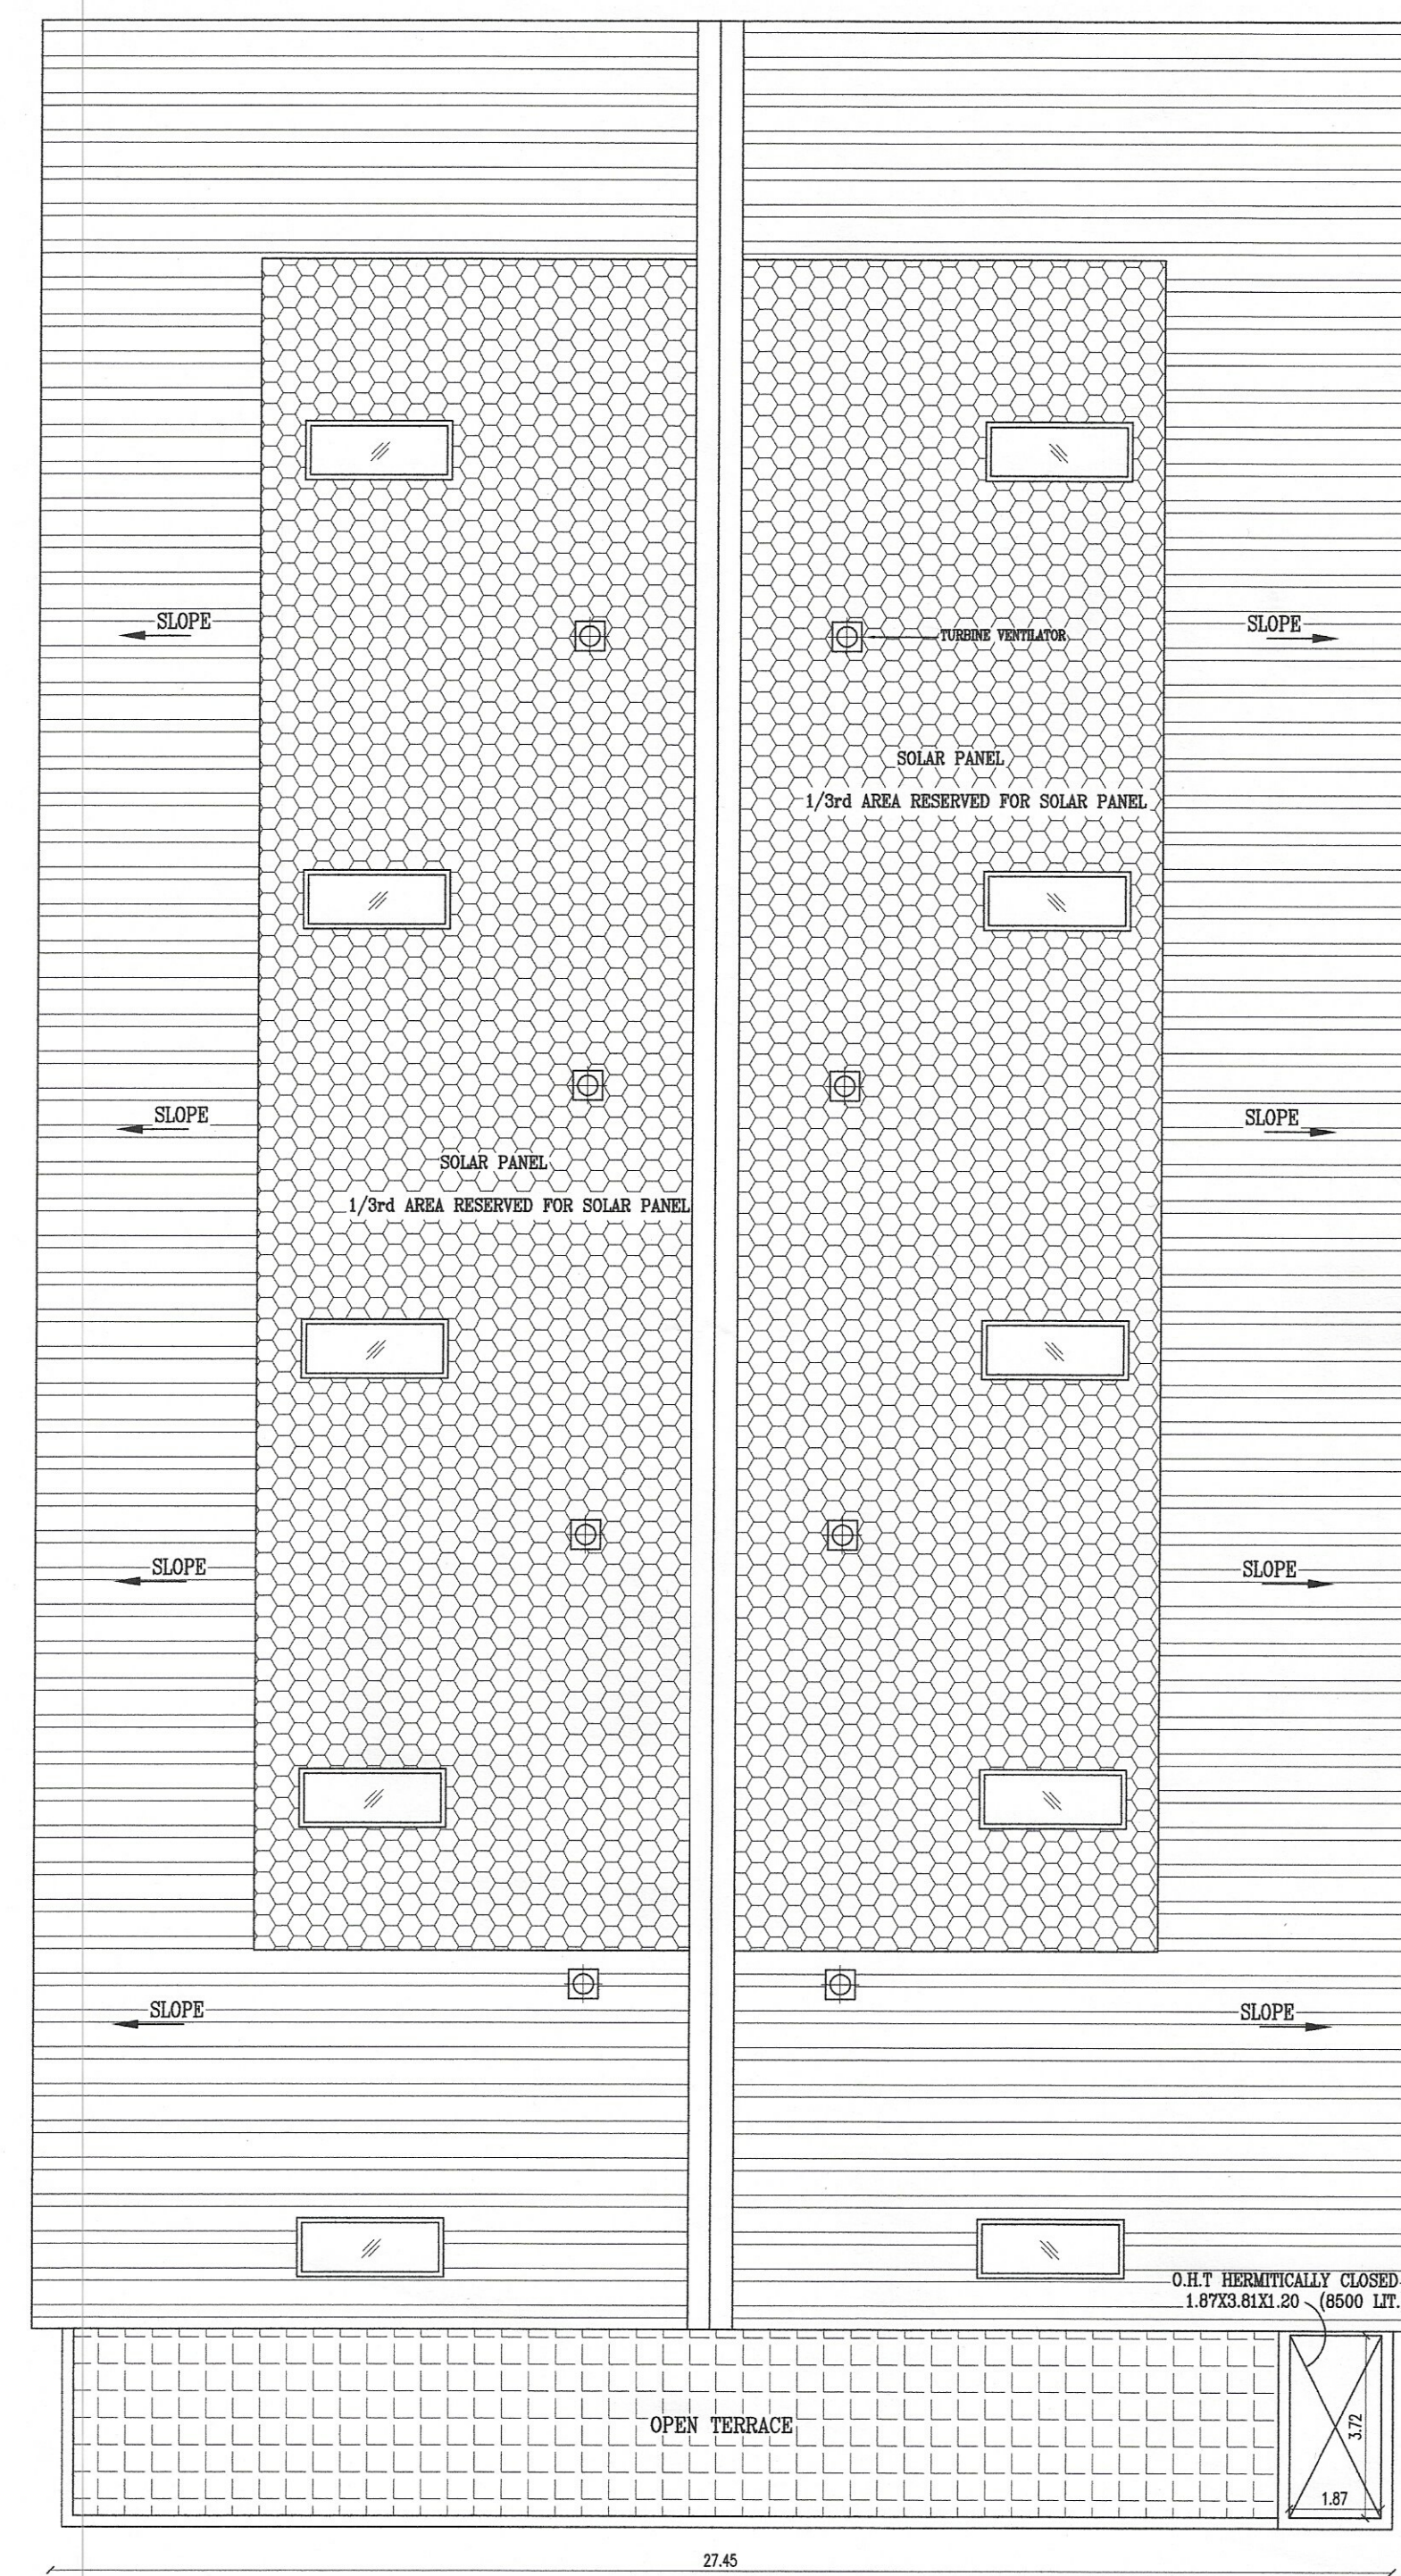

PRO. ROOF PLAN

JOINERIES DETAILS	
R.S.1	ROLLING SHUTTER - 3.60 X 3.00
MD	MAIN DOOR - 3.30 X 2.10
DI	DOOR - 0.90 X 2.10
D2	DOOR - 0.70 X 2.10
W1	WINDOW - 1.80 X 2.10
V1	VENTILATOR - 1.80 X 0.61
V2	VENTILATOR - 0.91 X 0.61

MECHANICAL VENTILATION TO BE PROVIDED

For BRIGHT METAL FINISHERS
APPLICANT SIGNATURE
E. SUDHAKAR, B.E. M.Tech (Struct), M.Sc (Rev), FV
Reg. Structural Eng. DTCP - COLOM/SE/GR - 1/2019/05/003
No. 20, 4th Floor, Sreejith Building, Puthupatti
E-Mail : anjucorstructions@gmail.com, Mob: 9443101912
Er. P. BALU, B.E.,
Registered Engineer, Grade-II (RE)
Reg. No. CGL DIST/RE/Gr-II/2021/08/008
No. 27, G.S.T. Road, Chengalpattu-603 001.
REGISTERED ENGINEER

SHEET No. 1 OF 2
PLAN SHOWING THE ADDITIONAL CONSTRUCTION
OF INDUSTRIAL BUILDING FOR M/s. BRIGHT METAL
FINISHERS AT PLOT No. B-22/2 SIPCOT GROWTH
CENTER ORAGADAM IN S.No. 388B Pt, 461 Pt,
462 Pt, OF MATHUR VILLAGE ORAGADAM,
SRIPERUMBUDUR PANCHAYAT
UNION & TALUK, KANCHEEPURAM DIST.

Catagory of The Industry - RED			
ALL DIMENSIONS ARE IN METER			
LEGEND			
PROPOSED BUILDING			
AREA STATEMENT			
BLOCK-2	NET F.S.I	NON F.S.I	TOTAL BUILDUP
AREA Sq.M	AREA	AREA	AREA
PRO. FACTORY BUILD. GROUND FLOOR	1408.95	-	1408.95
PRO. FACTORY BUILD. MEZZANINE FLOOR	73.00	-	73.00
TOTAL EXTENT	1482.95	-	1482.95

