




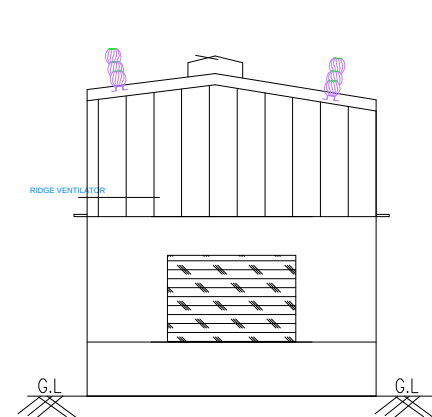




FRONT ELEVATION

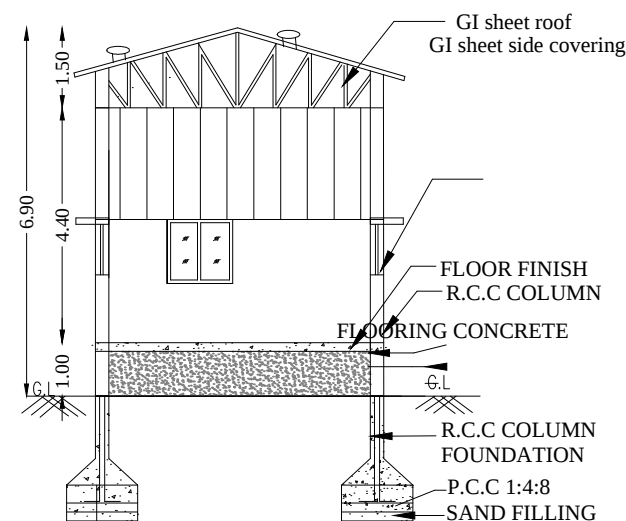



SECTION ON A-A

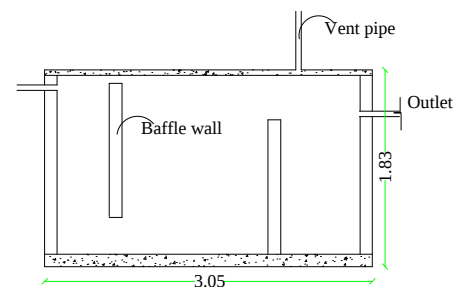


SEPTIC TANK DETAILS
Size: 3.05 x 1.83 SCALE 1:100

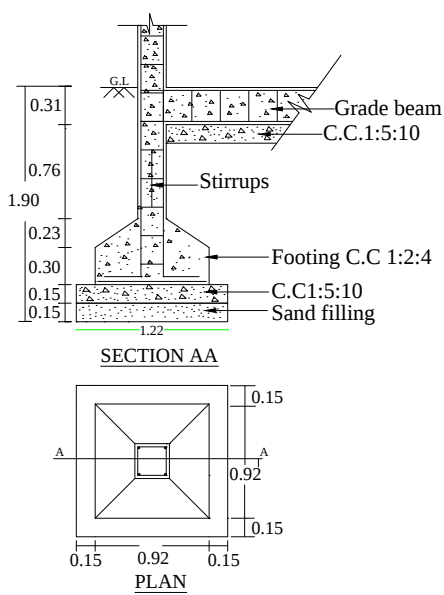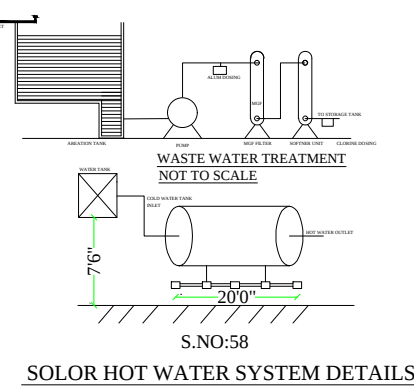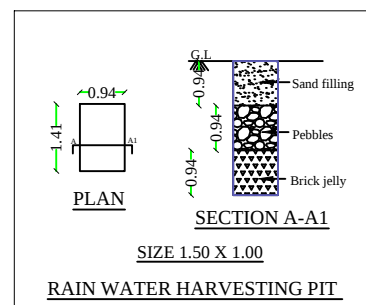


FOUNDATION DETAILS

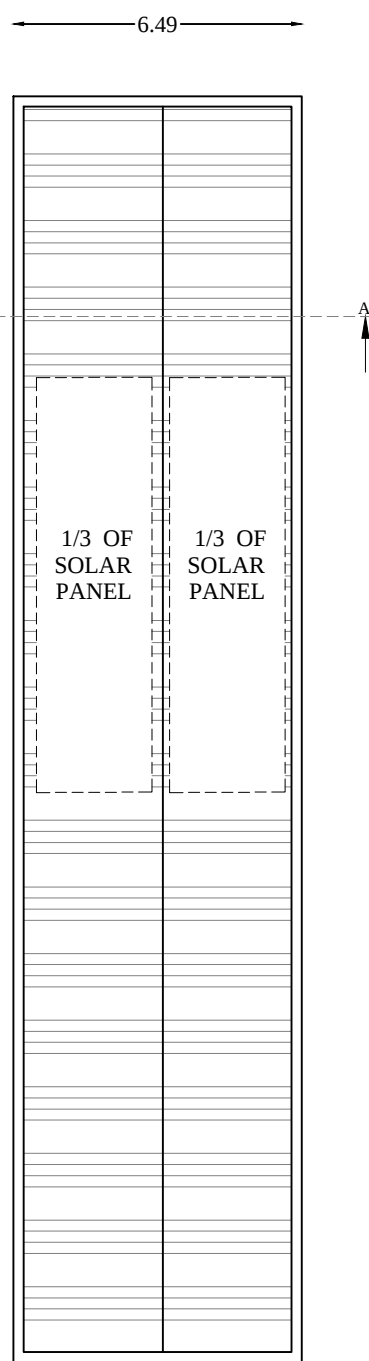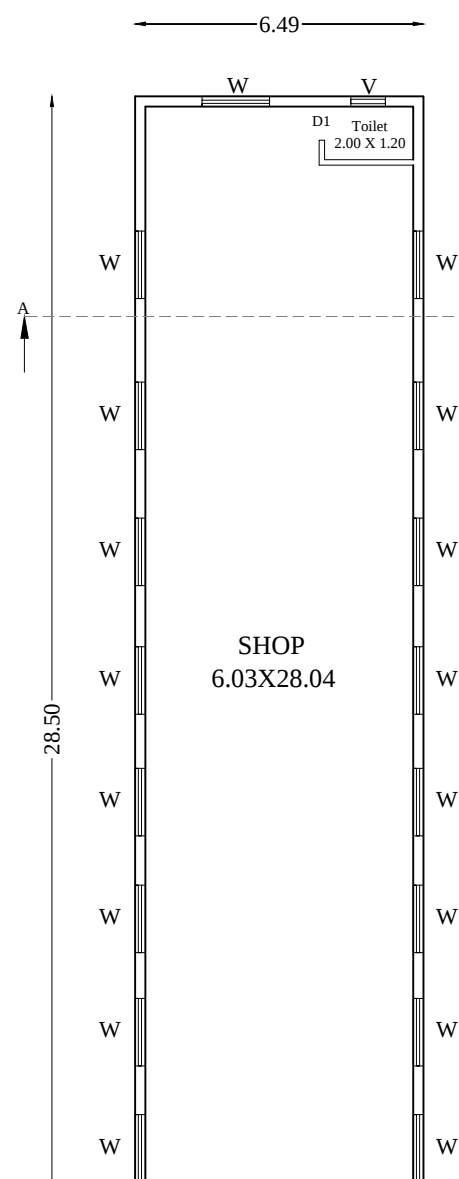

TERRACE FLOOR

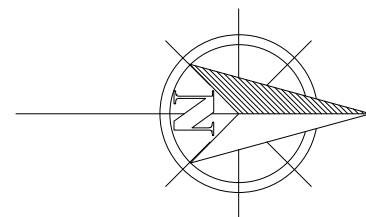

Survey No: 97/5B
17.40m

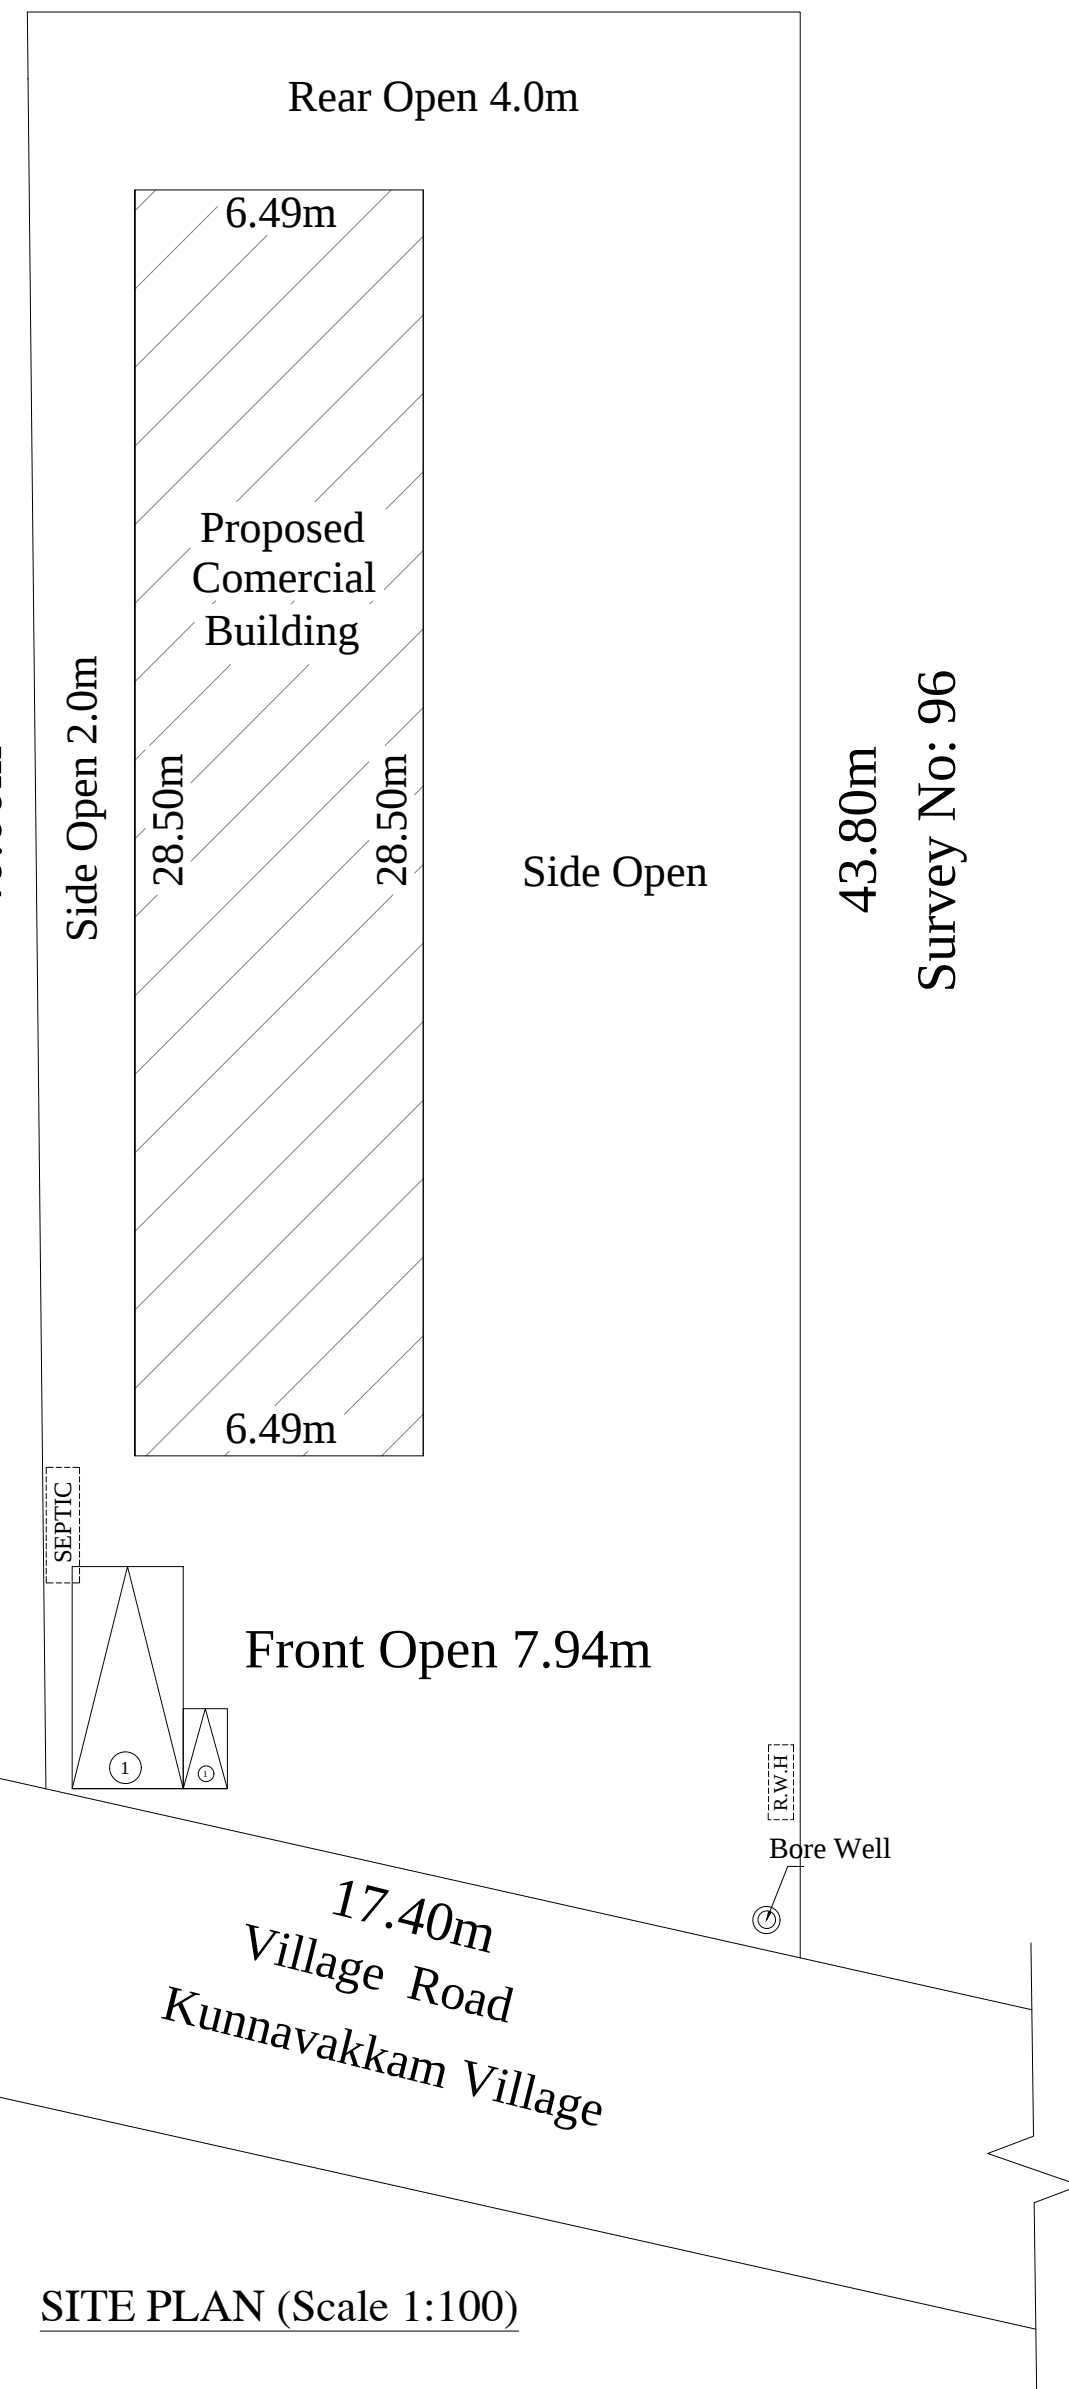

SITE PLAN (Scale 1:100)

THE PLAN SHOWING THE PROPOSED
CONSTRUCTION OF COMERCIAL BUILDING AT
SURVEYNO: 97/4B,VILLAGE ROAD ,
KUNNAVAKKAM VILLAGE , WALAJABAD TALUK ,
KANCHIPURAM DISTRICT.

REFERENCE

R.S. - Rolling Shutter	4.00 X 2.44
D - Door	0.90 X 2.10
D1 - Door 1	0.76 X 2.10
W - Window	1.83 X 1.52
V - Ventilator	0.90 X 0.76

SITE AREA STATEMENT			SQ.M	
Total Site Area(As Per Patta)			730.00	
Total Site Area(As Per Document)			728.46	
S.No	DESCRIPTION	FSI Area Sq.m	Non FSI Area Sq.m	Build Area Sq.m
01.	Ground Floor Area	184.96	-	184.96
	Total Area	184.96	-	184.96

PARKING NAME	REQUIRED	PROVIDED
CAR	01	01
TWO WHEELER	01	01

SCALE 1:100

ALL DIMENSIONS ARE METER

OWNER SIGN:

REGISTERED ENGINEER SIGN:


Er. A. PRABHAKARAN, B.E.(Civil.)
Registered Engineer No:RE /Gr - II / 2021 /12 /023
Reg Construction Eng No.RCE / 2023 /09/007
SRI SIVAM FOUNDATION,
43 /G9. Alladi Pillayar Kovil Street, KPM - 1.
Cell: 9629362167,6383435069.