



PLAN SHOWING THE PROPOSED CONSTRUCTION OF R.C.C ROOFED COMMERCIAL AND RESIDENTIAL BUILDING
IN S.No:137/50, PLOT No:48, PATTa No:8421, G.S.R. AVENUE PHASE-II,(DTCP APP No:138(R)2018),
KONERIKUPPAM VILLAGE KANCHEEPURAM TALUK AND DISTRICT.

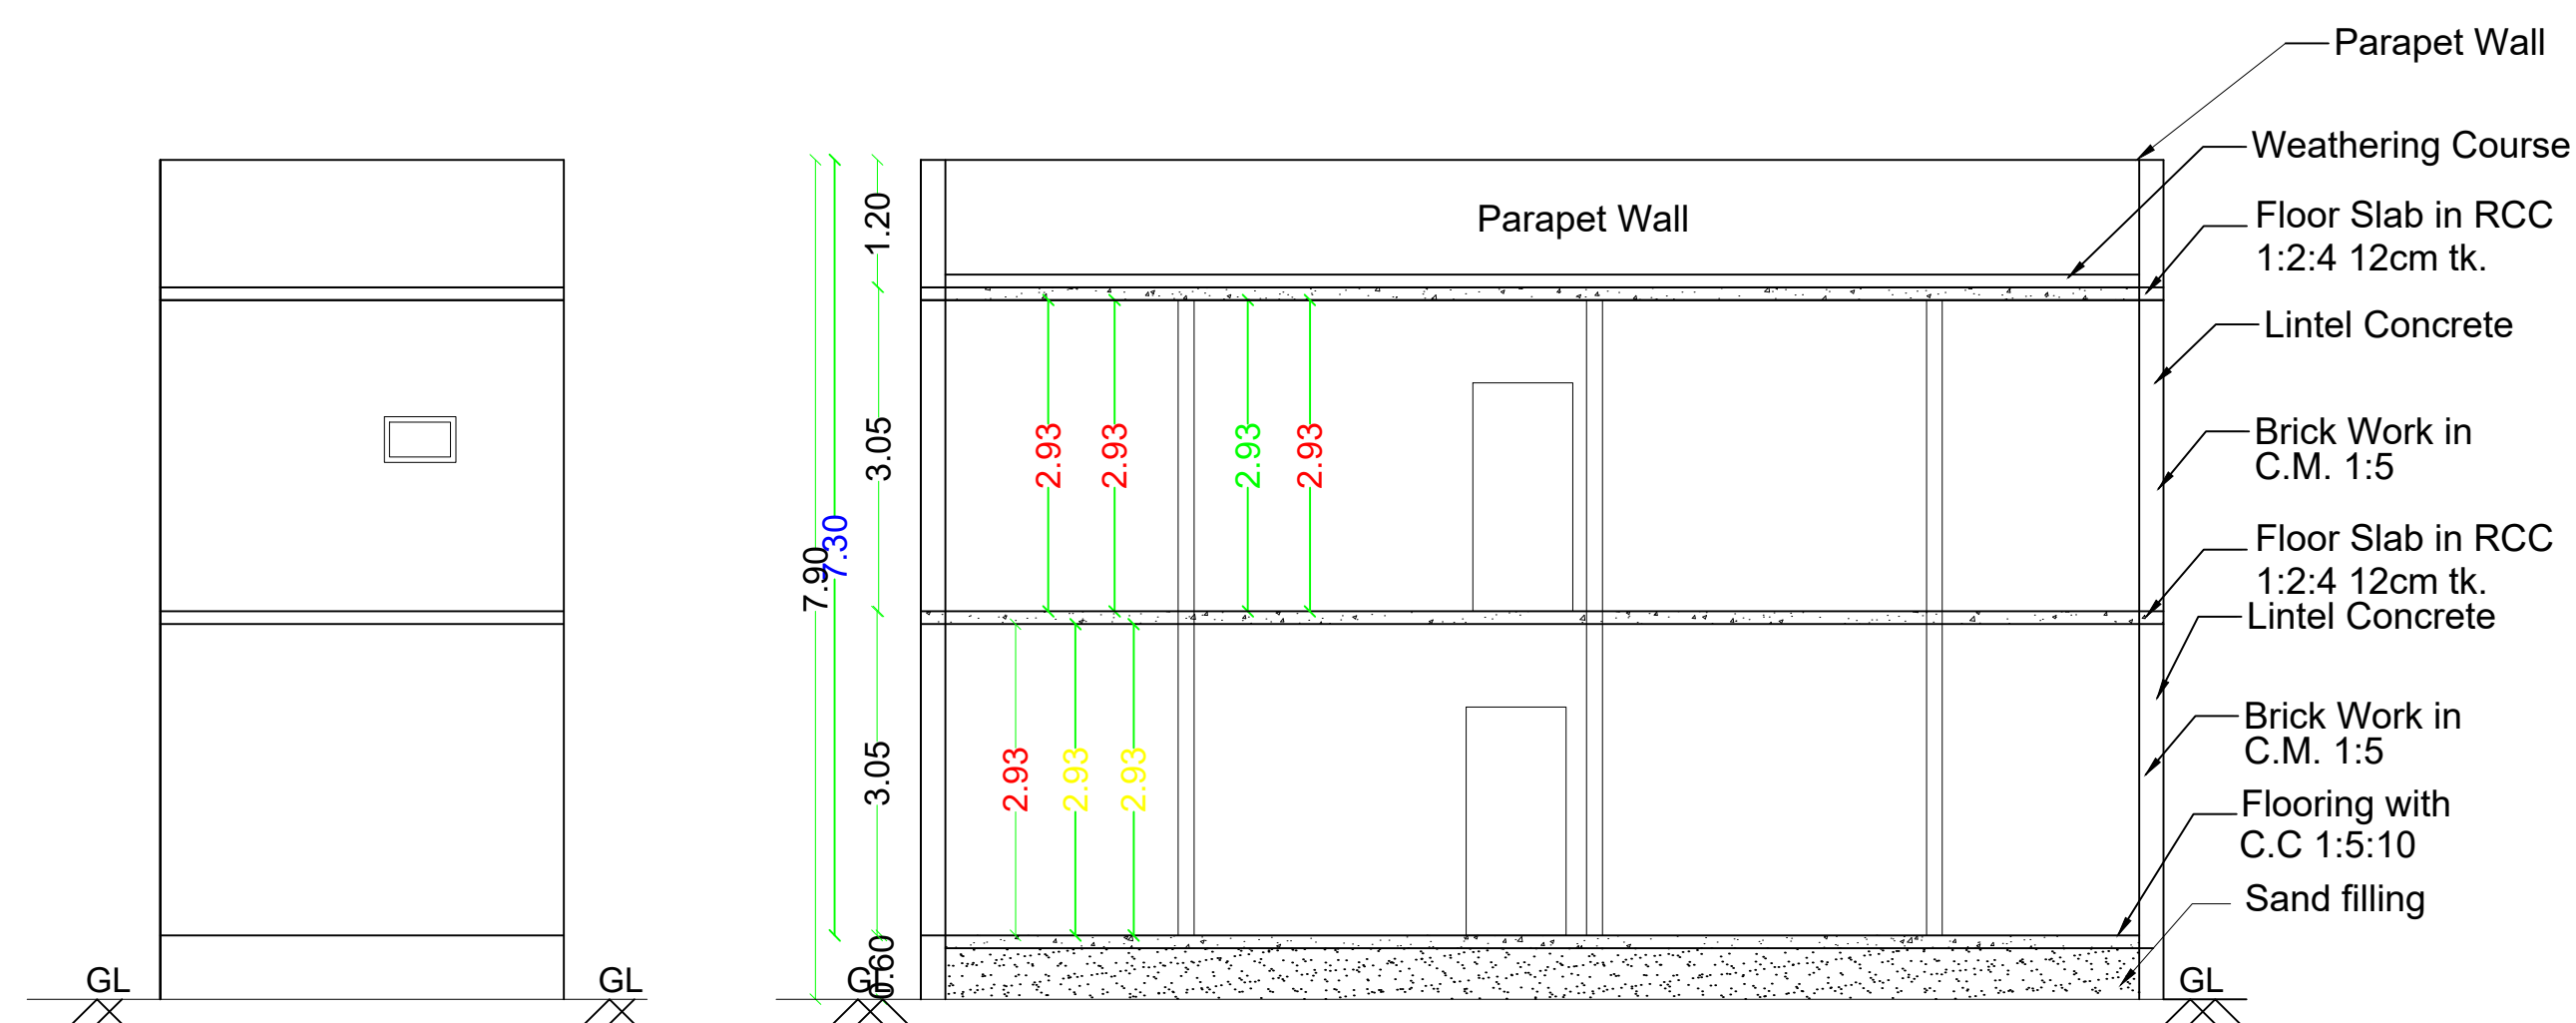


ELEVATION


SECTION ON SV

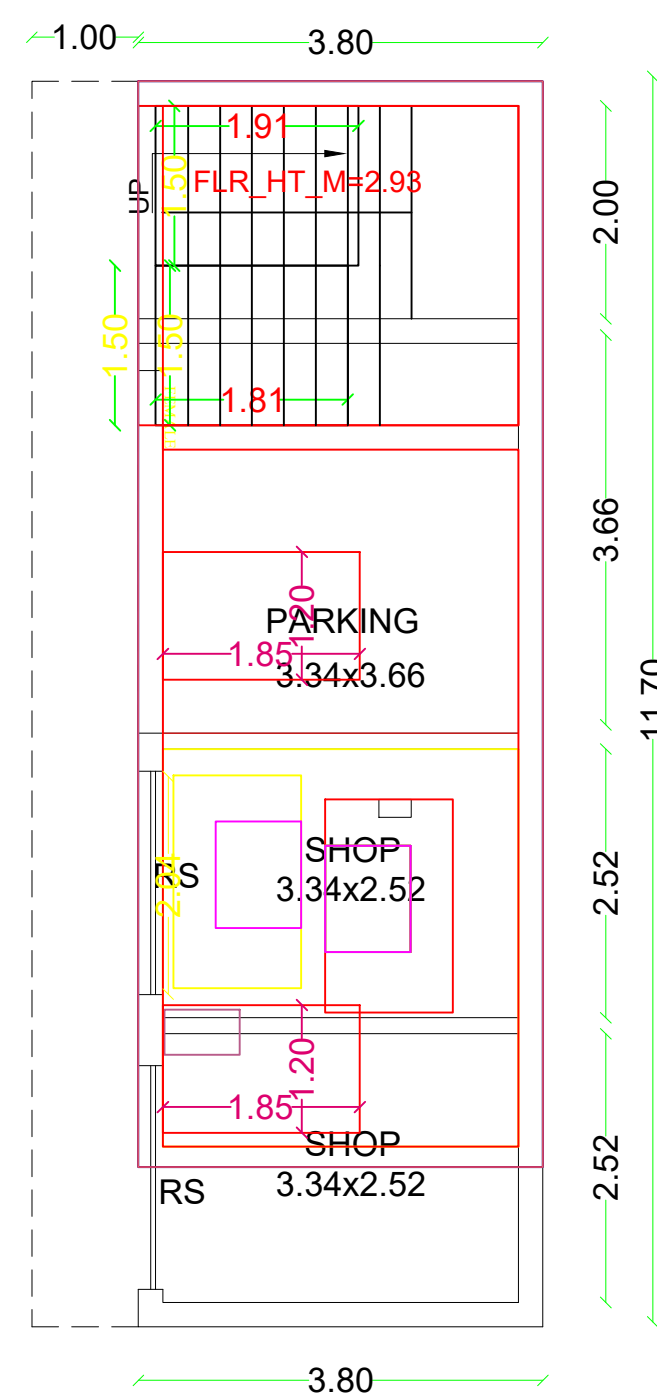






GROUND FLOOR PLAN

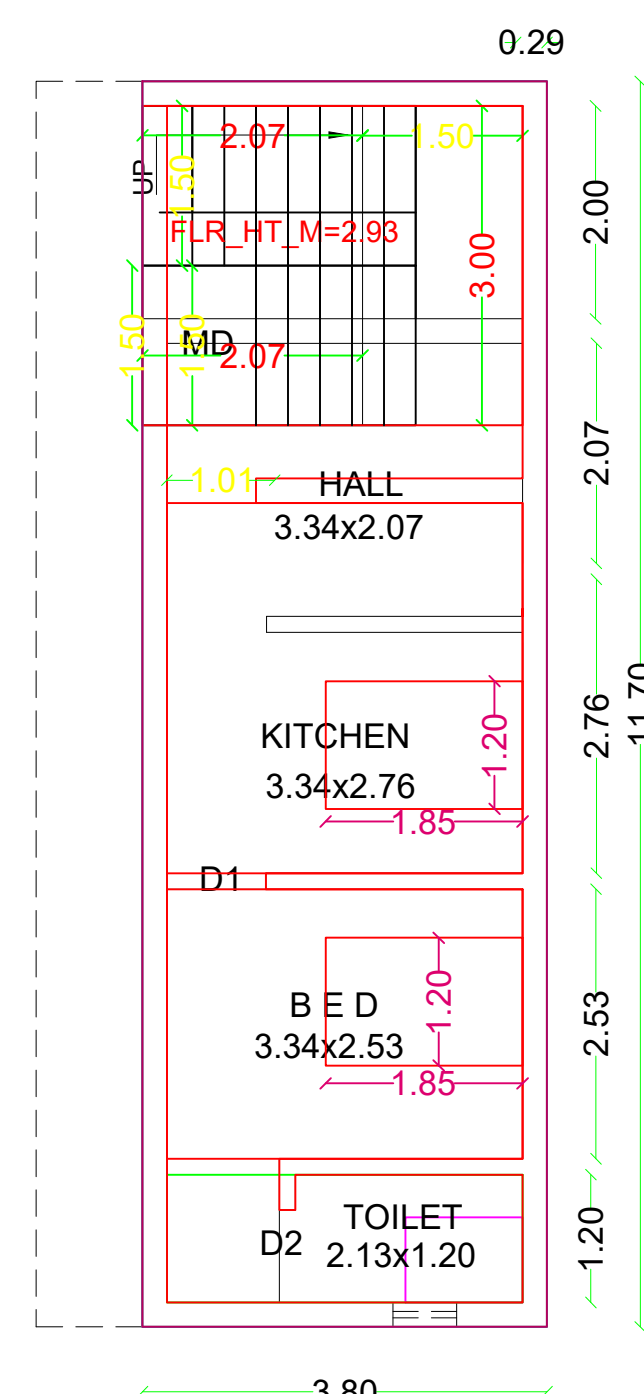


FIRST FLOOR PLAN

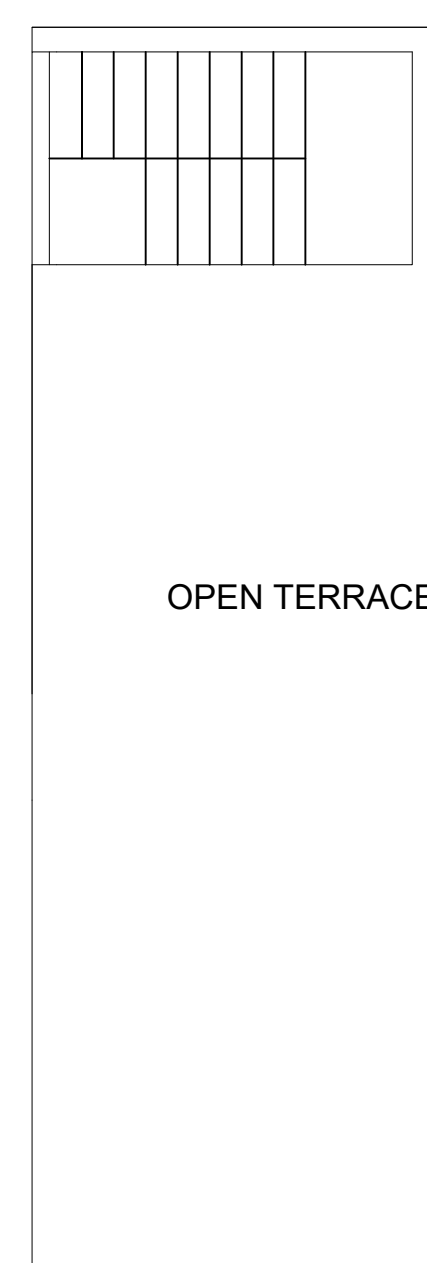

TERRACE FLOOR PLAN

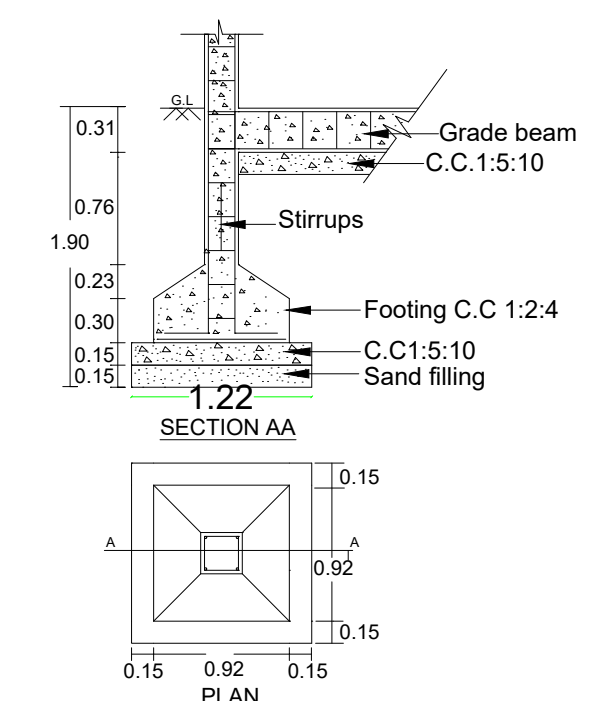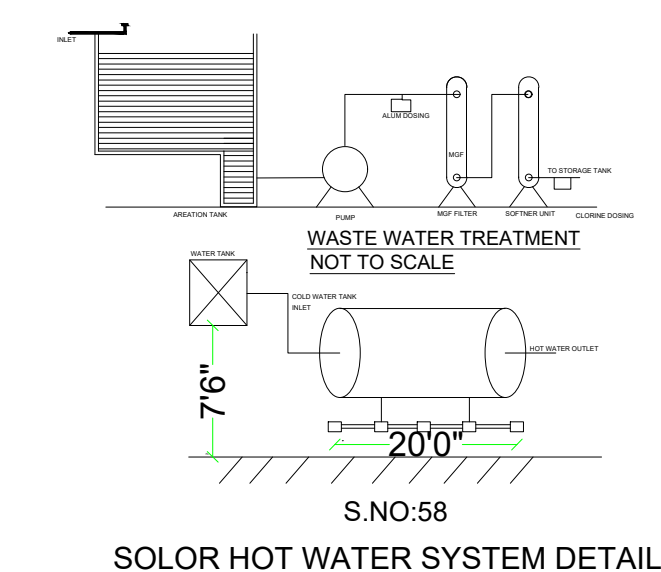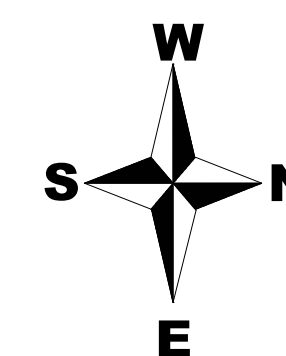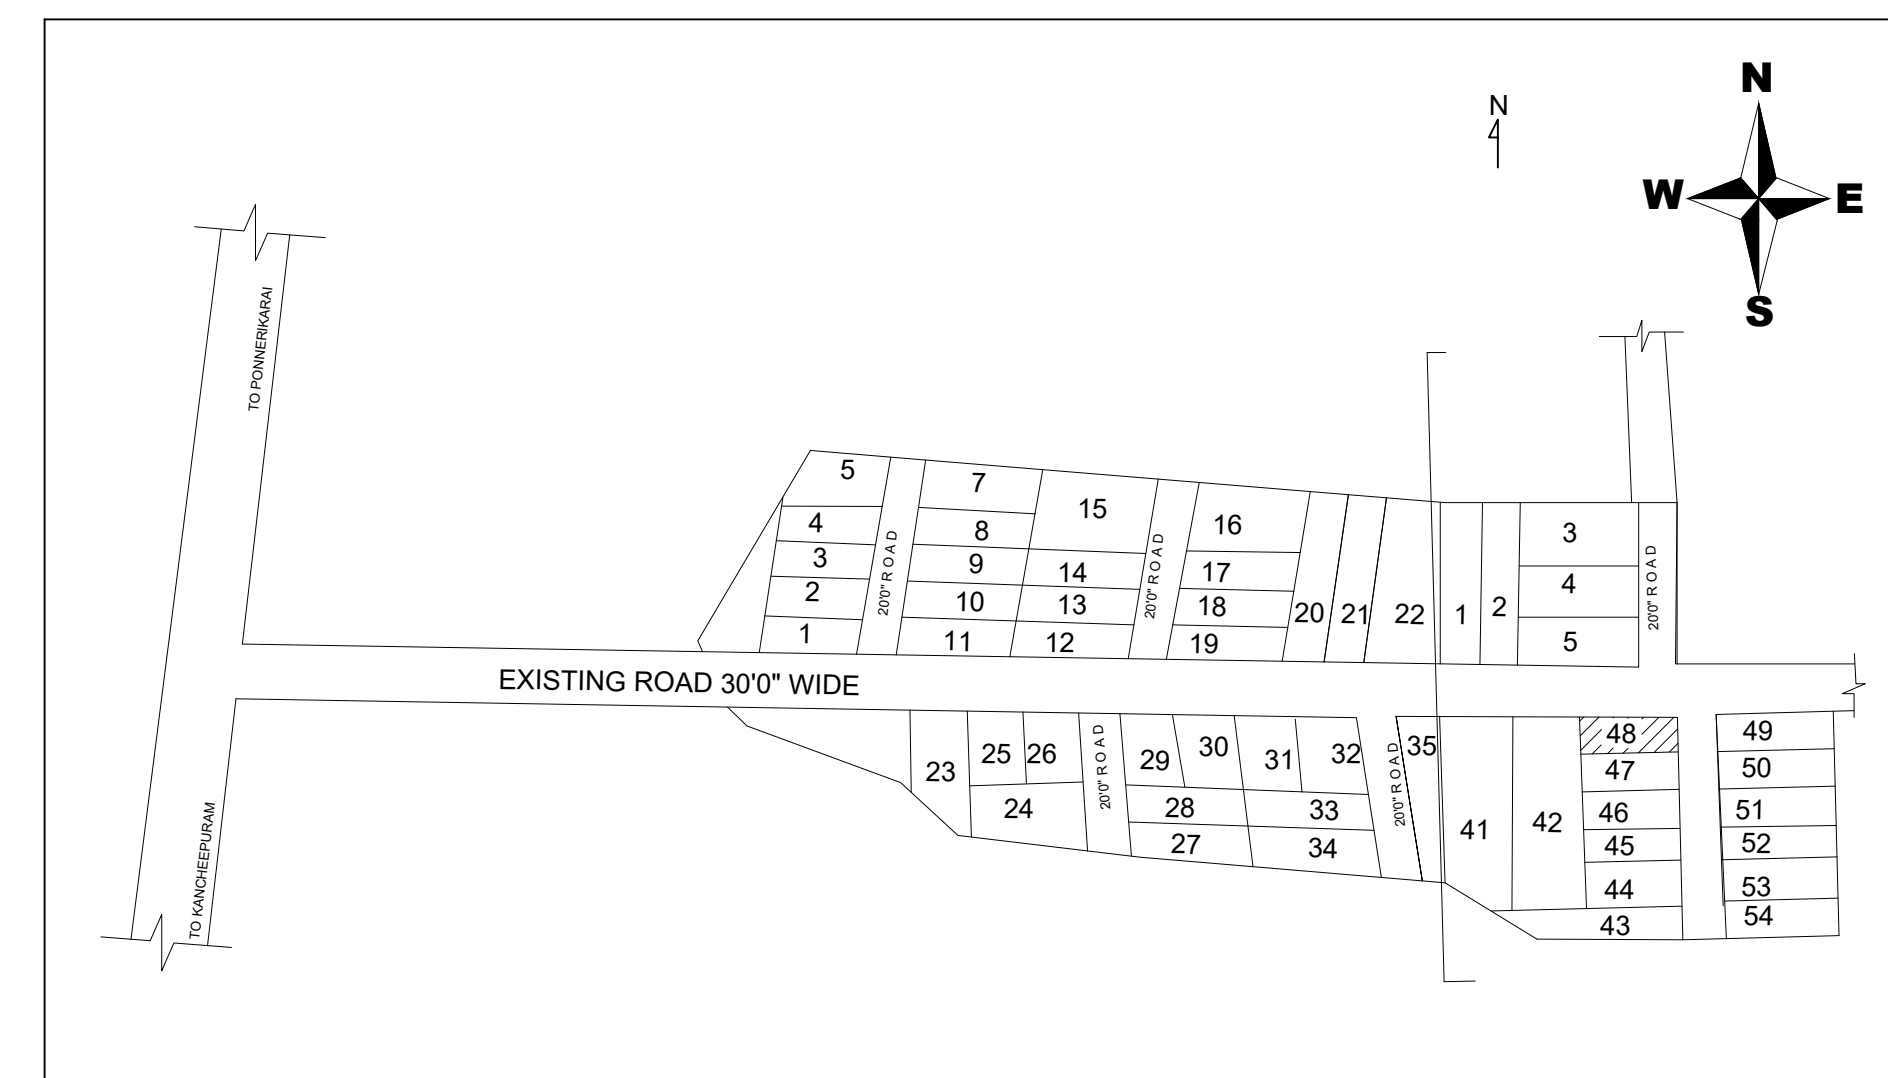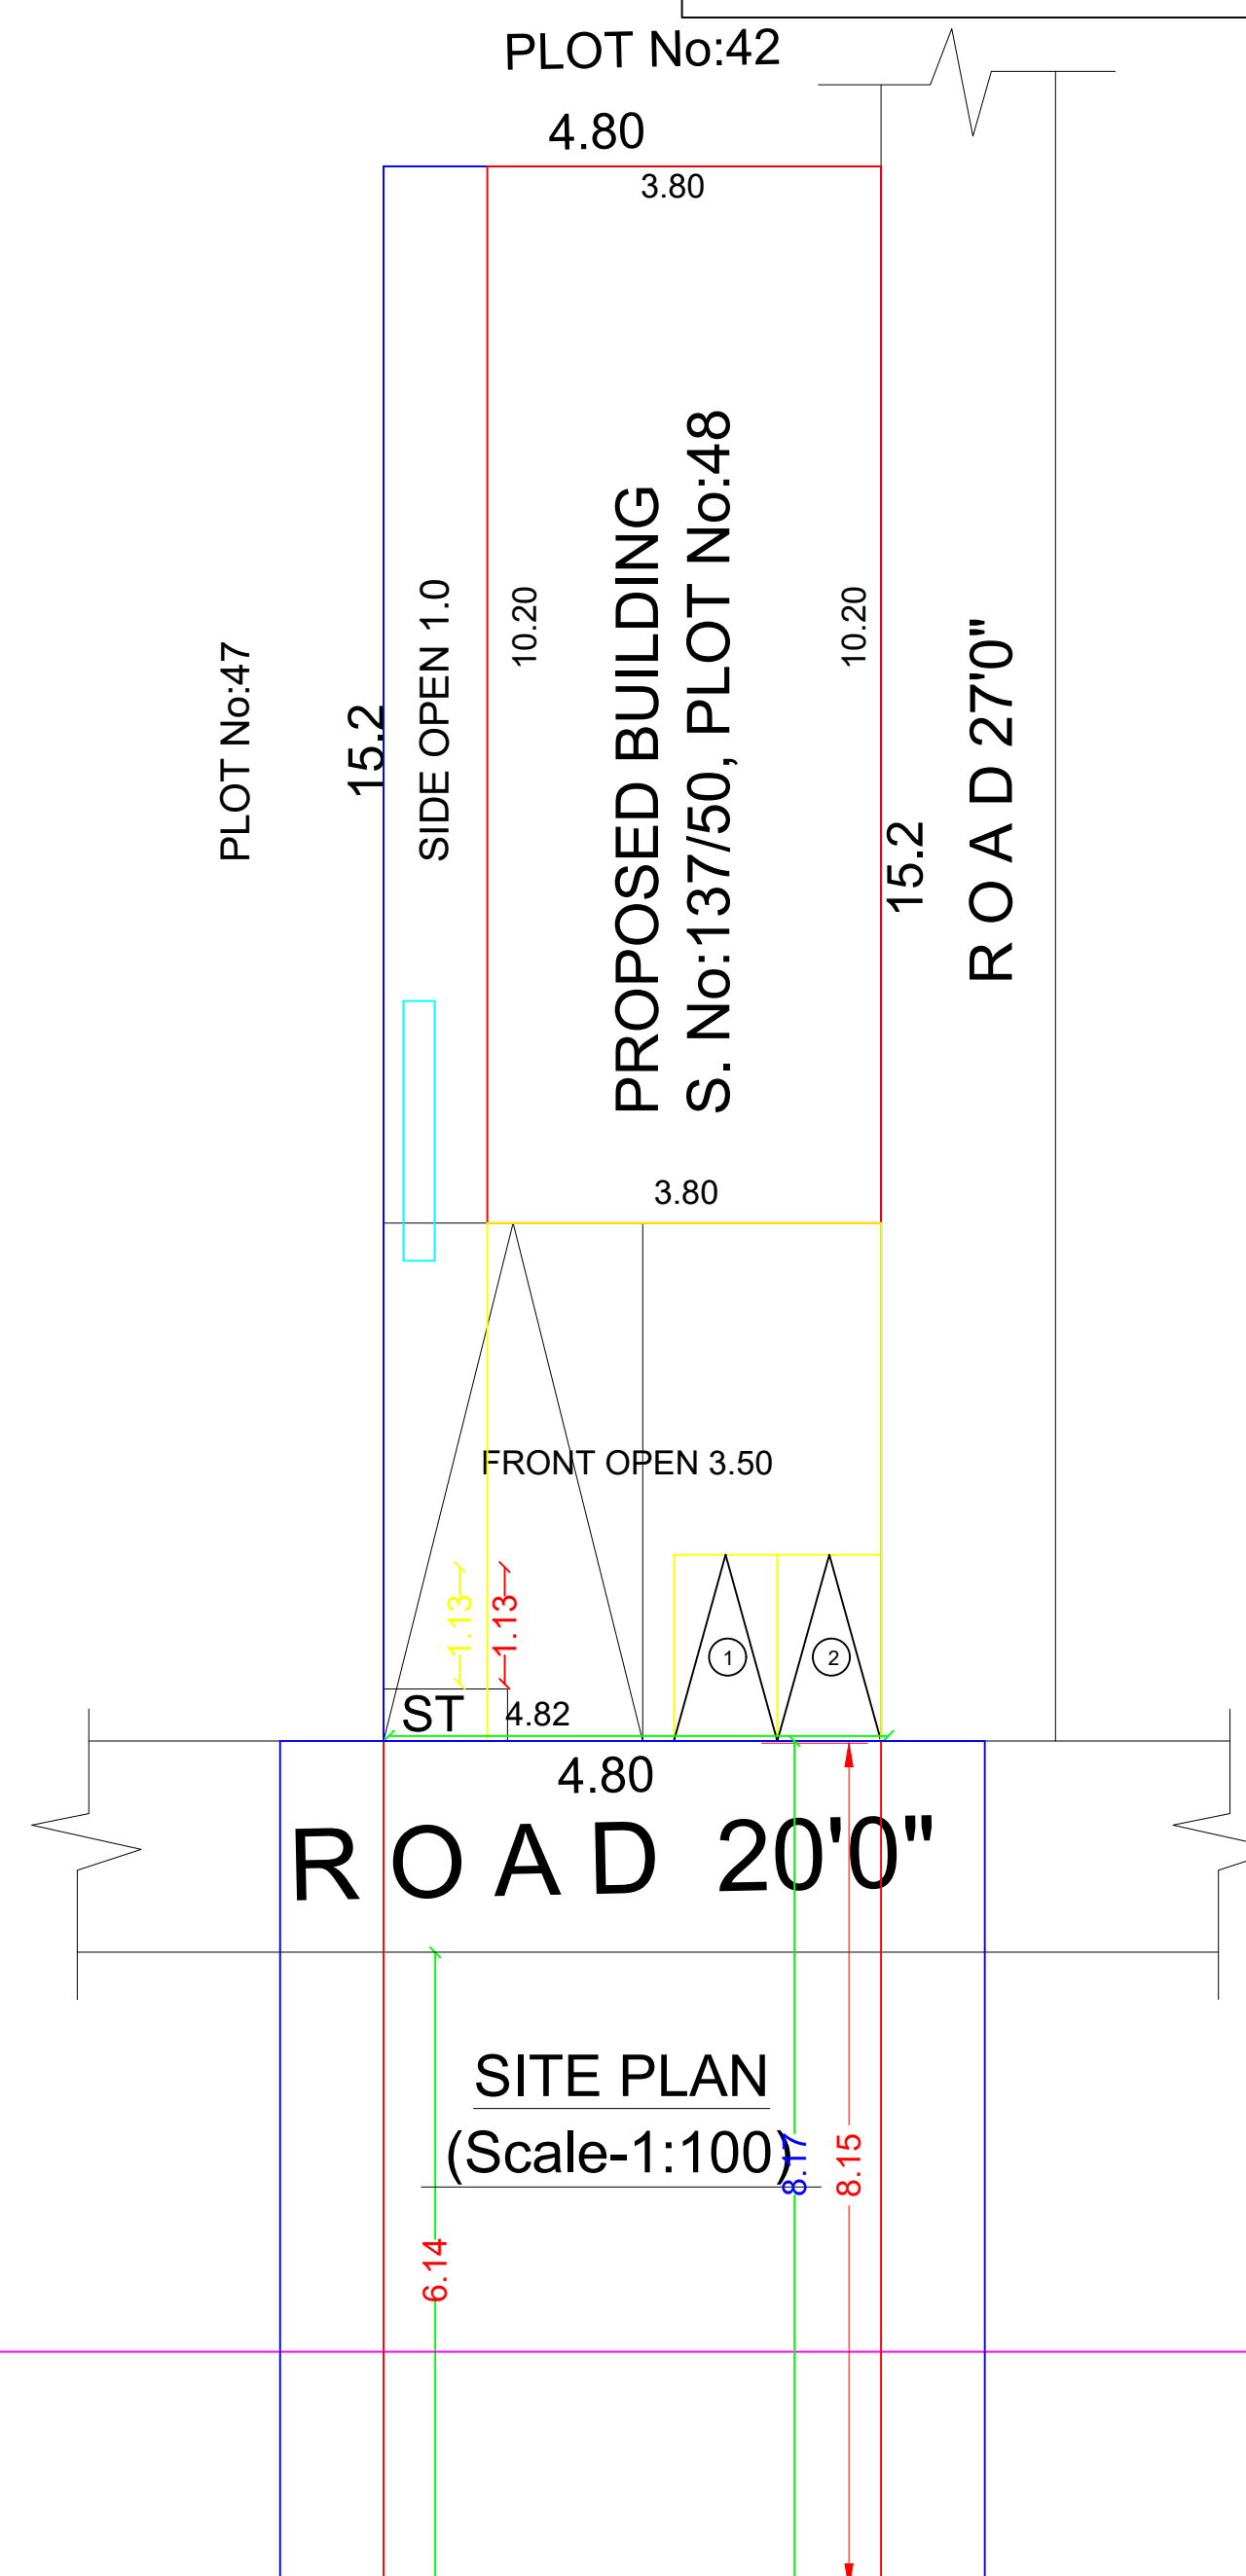

FOUNDATION DETAILS

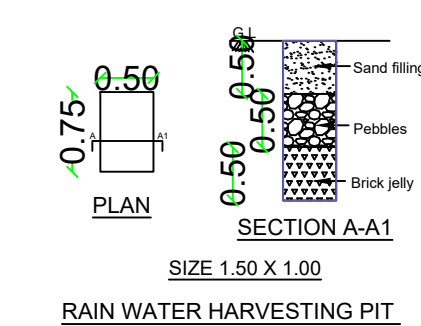

REFERENCE	
D - Door	0.90 X 2.10
D1 - Door 1	0.76 X 2.10
W - Window	1.83 X 1.52
V - Ventilator	0.90 X 0.76

SITE AREA STATEMENT			SQ.M	
Total Site Area(As Per Patta)			72.96	
Total Site Area(As Per Document)			74.32	
S.NO	DESCRIPTION	FSI Area Sqm	Non FSI Area Sqm	Build Area Sqm
1.	Proposed Ground Floor Area	38.76	-	38.76
2.	Proposed First Floor Area	44.46	-	44.46
3.	Head Room Area	-	15.76	15.76
Total Area		83.22	15.76	104.70
PARKING NAME		REQUIRED	PROVIDED	
CAR		01	01	
TWO WHEELER		02	02	

SCALE 1:100

ALL DIMENSIONS ARE METER

OWNER SIGN:

Thiru.B.SETHURAMAN.

REGISTERED ENGINEER SIGN:

