




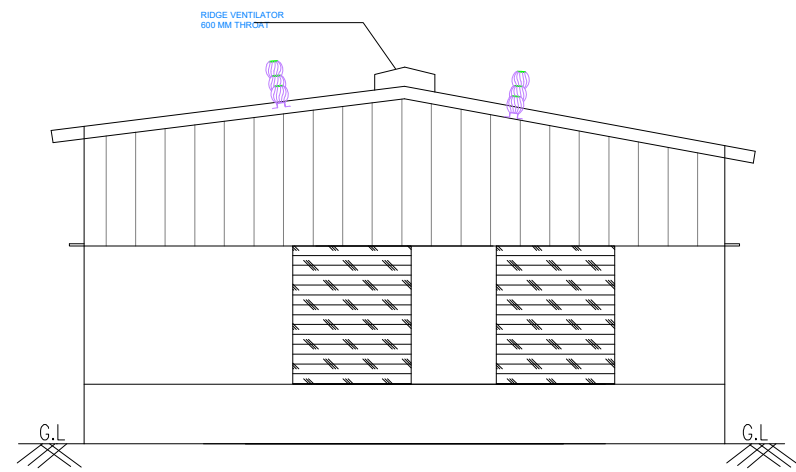


FRONT ELEVATION

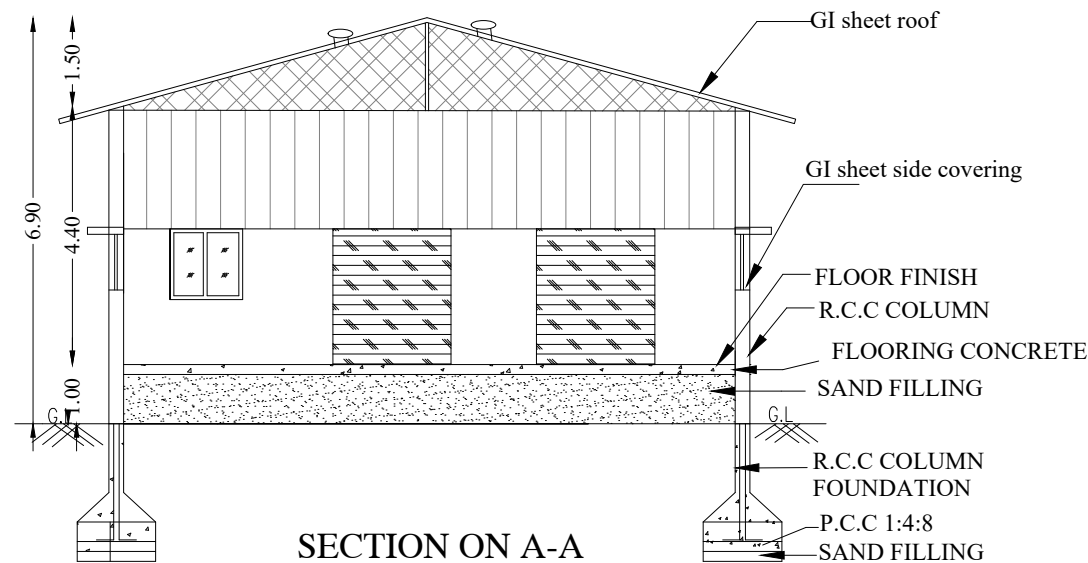


SECTION ON A-A

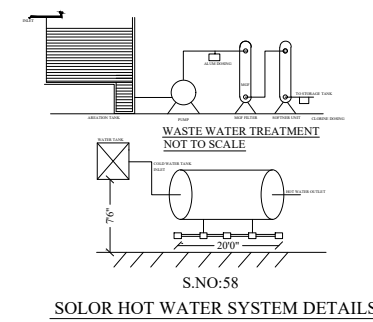


SOLAR HOT WATER SYSTEM DETAILS

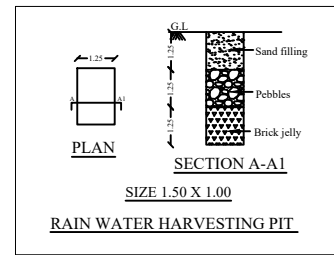


RAIN WATER HARVESTING PIT

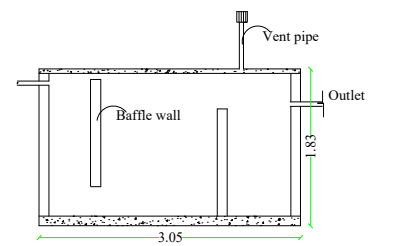

SEPTIC TANK DETAILS

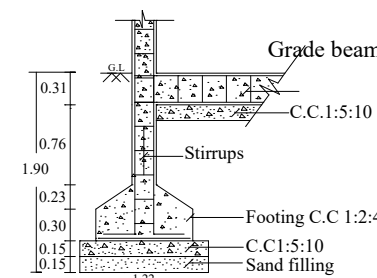


SECTION AA

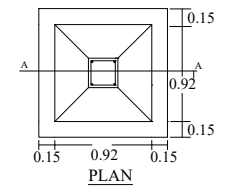


PLAN


FOUNDATION DETAILS

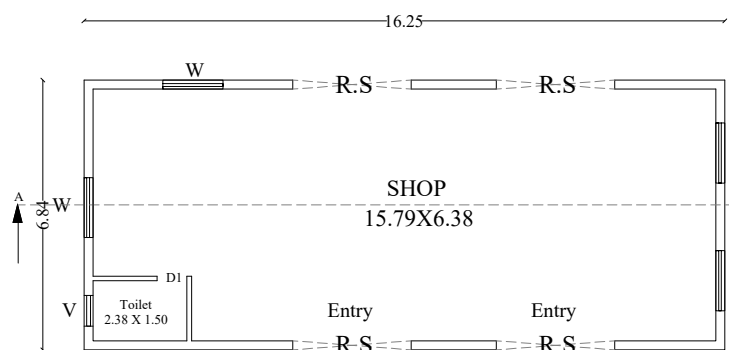

GROUND FLOOR

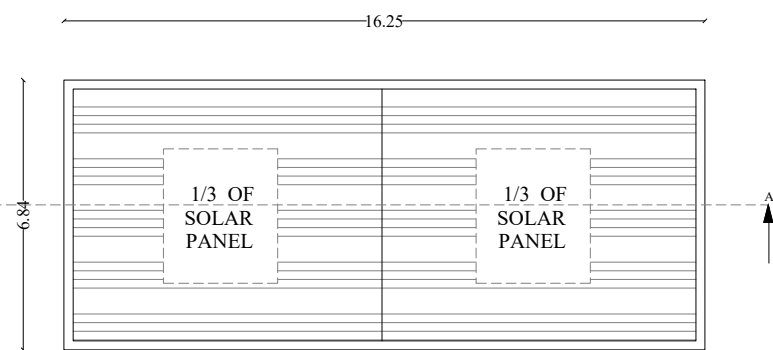

TERRACE FLOOR

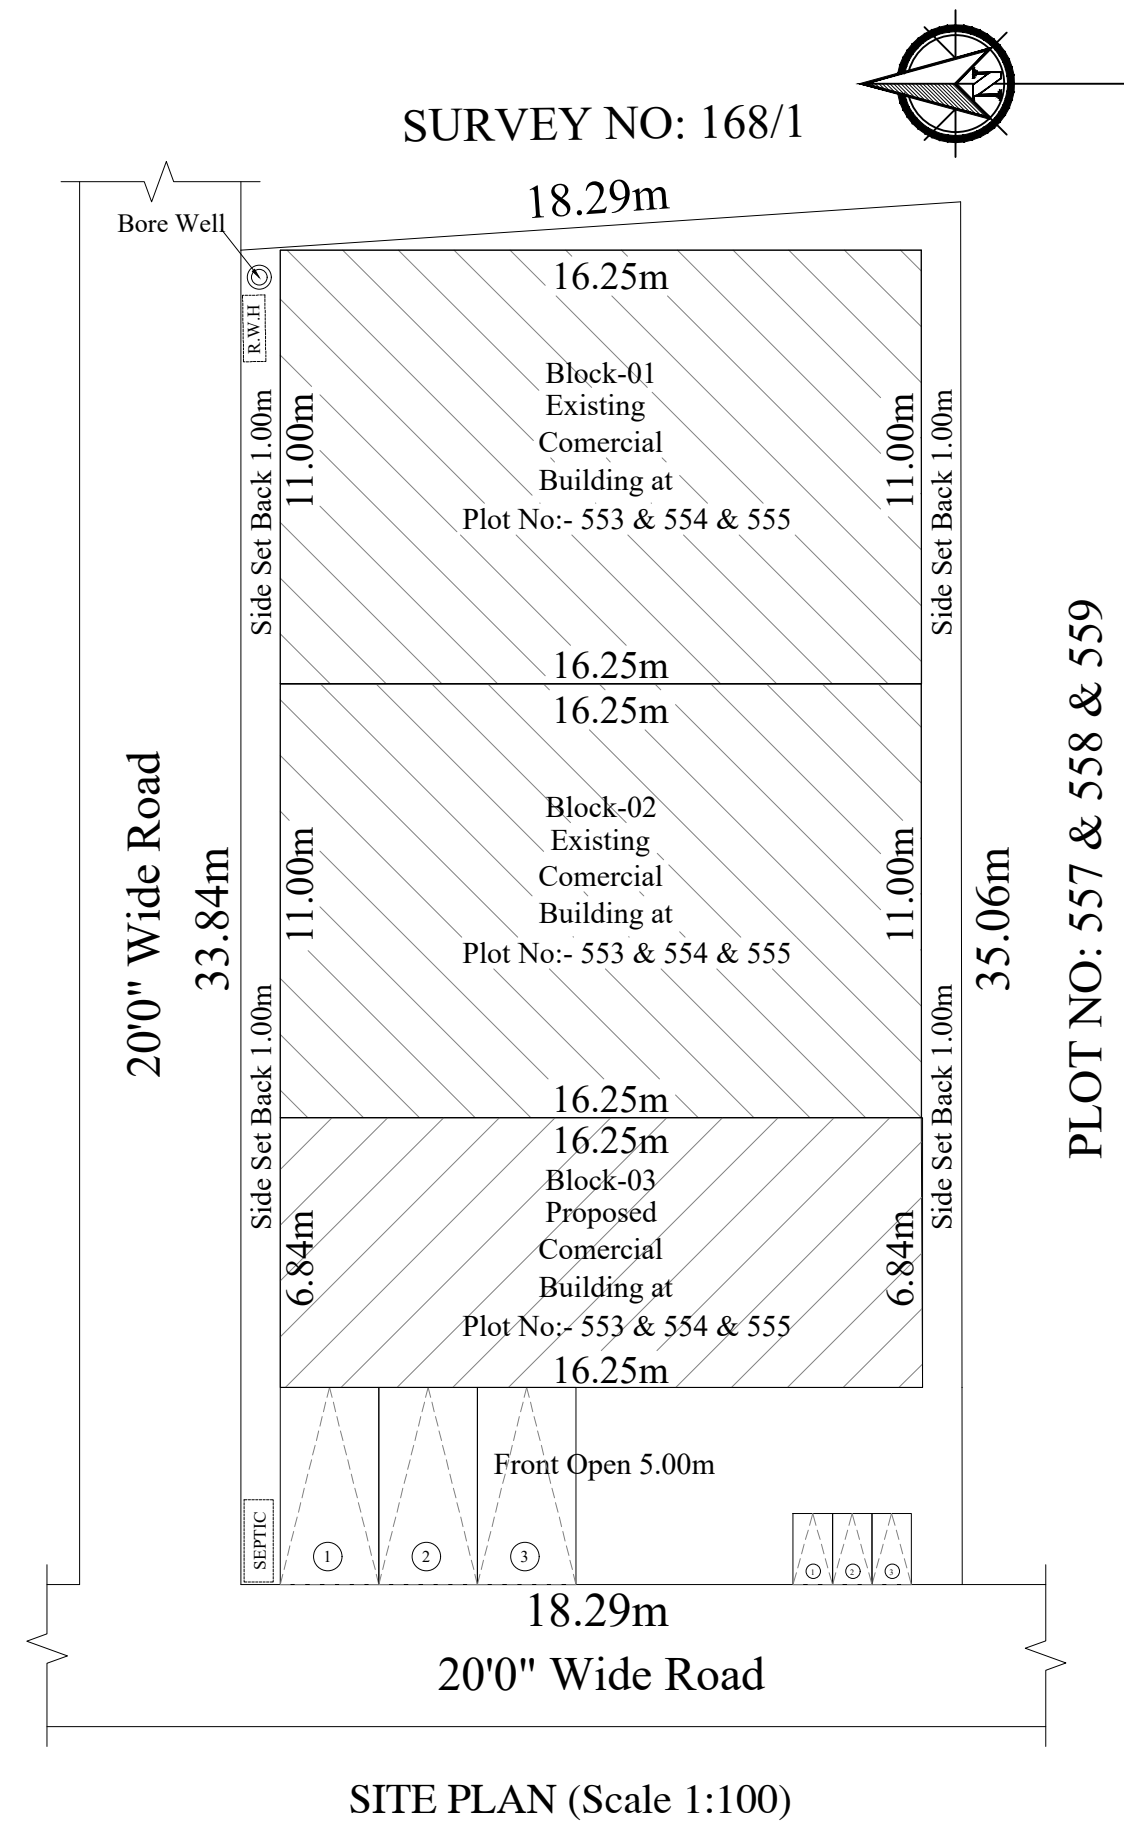

THE PLAN SHOWING THE EXISTING BLOCK-01 & 02, PROPOSED CONSTRUCTION OF BLOCK-02 COMMERCIAL BUILDING AT PLOT NO: 553 & 554 & 555, SURVEY NO: 178/32, 20' WIDE ROAD, SRI KAMATCHI AMMAN NAGAR, IRUNGATTUKOTTAI -B VILLAGE, SRIPERUMBUDUR TALUK & KANCHIPURAM DIST.

REFERENCE		
R.S. - Rolling Shutter	3.00 X 2.44	
D - Door	0.90 X 2.10	
D1 - Door 1	0.76 X 2.10	
W - Window	1.83 X 1.52	
V - Ventilator	0.90 X 0.76	

SITE AREA STATEMENT			SQ.M	
Total Site Area(As Per Patta)			600.00	
Total Site Area(As Per Document)			630.11	
S.No	DESCRIPTION	FSI Area Sq.m	Non FSI Area Sq.m	Build Area Sq.m
01.	Ground Floor Area	111.38	-	111.38
	Total Area	111.38	-	111.38

PARKING NAME	REQUIRED	PROVIDED
CAR	03	03
TWO WHEELER	03	03

SCALE 1:100

ALL DIMENSIONS ARE METER

OWNER SIGN:

REGISTERED ENGINEER SIGN:

SUDHARSANA INFOTECH
414, Main Road, Muthiyalpet,
KANCHIPURAM - 631 601.
Cell : 9952679759,

Er. A. PRABHAKARAN, B.E./CIVIL
Registered Engineer No:RE /Gr - II/ 2021 /12 /023
Reg Construction Eng No:RCE / 2023 /09/007
SRI SIVAM FOUNDATION,
43/G9, Alladi Pillayar Kovil Street, KPM - 1.
Cell: 9629362167, 6383435069.

