




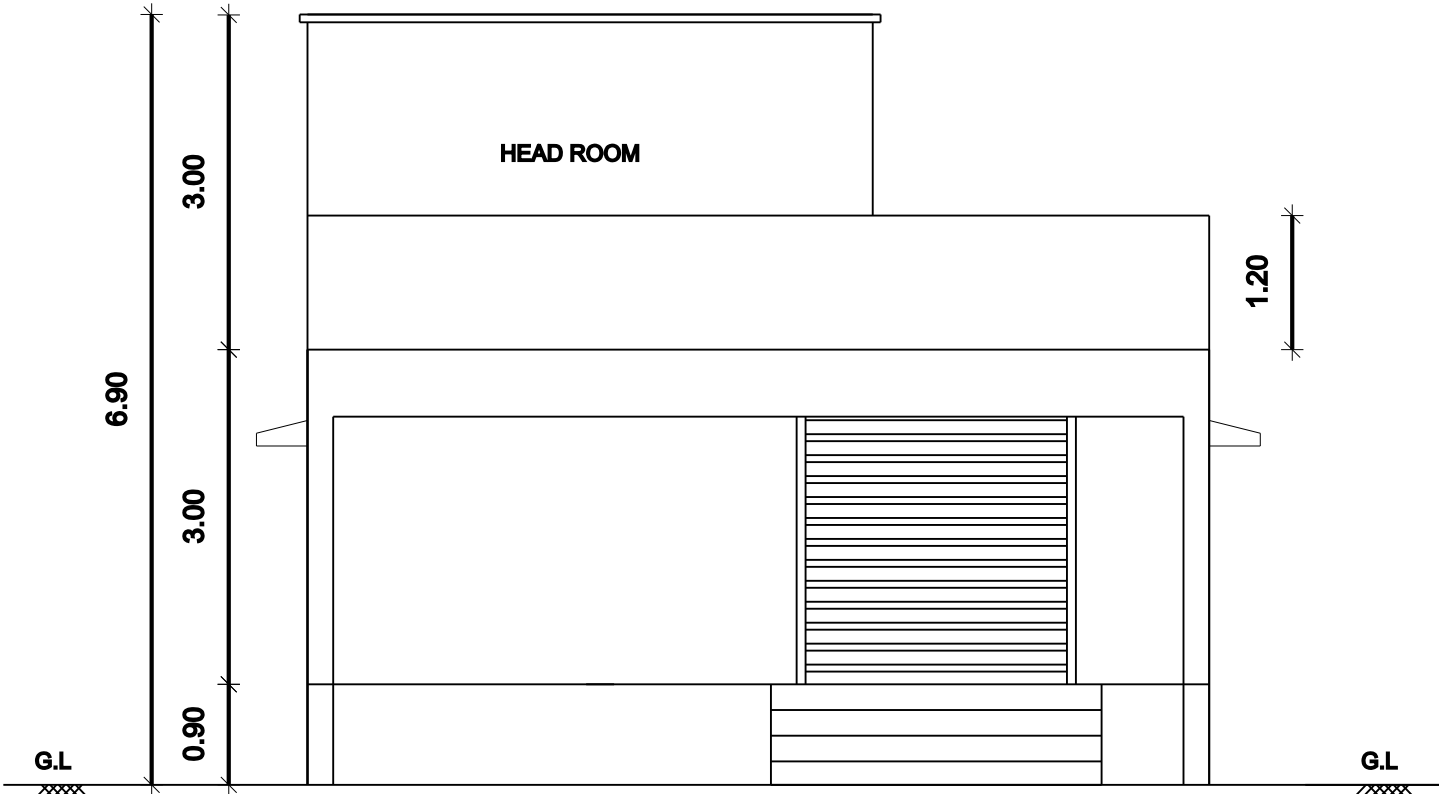


ELEVATION

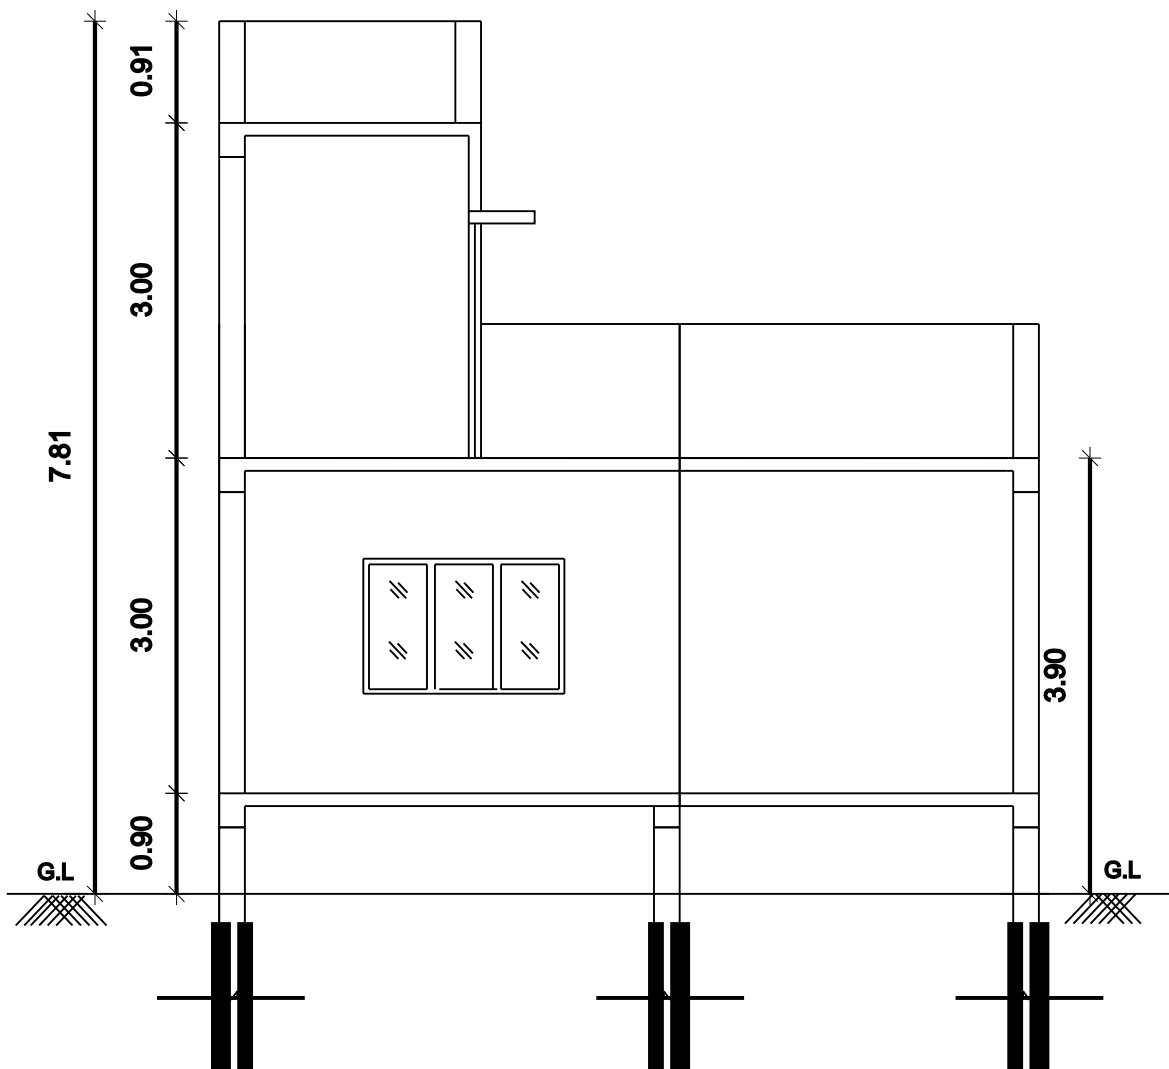


SECTION ON A - A

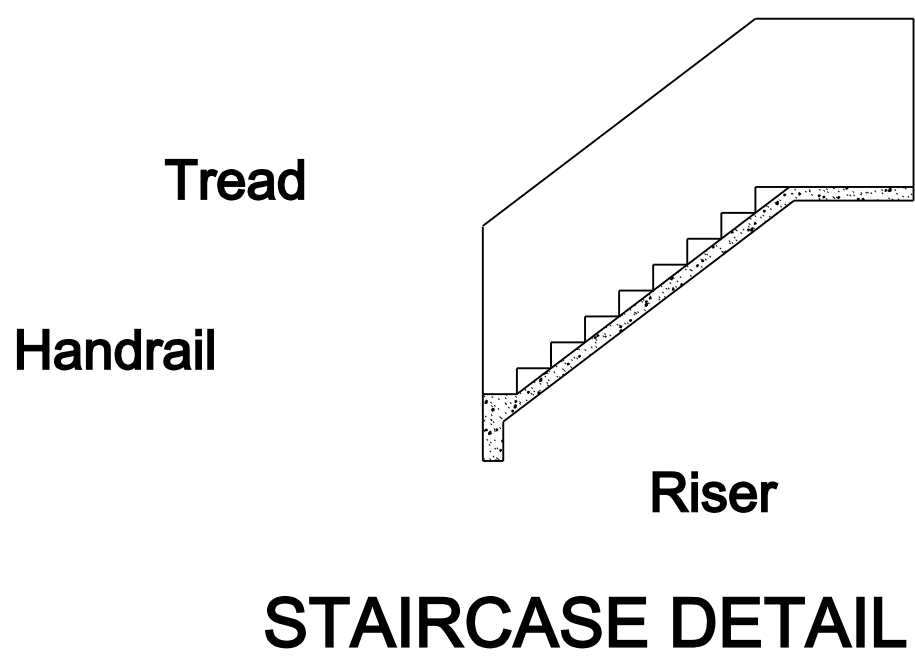


STAIRCASE DETAIL

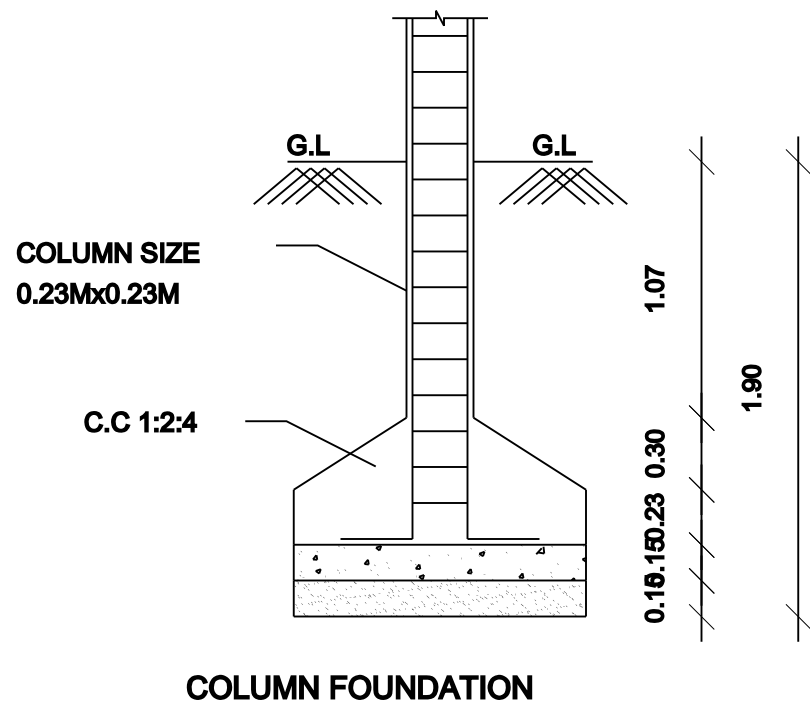


COLUMN FOUNDATION

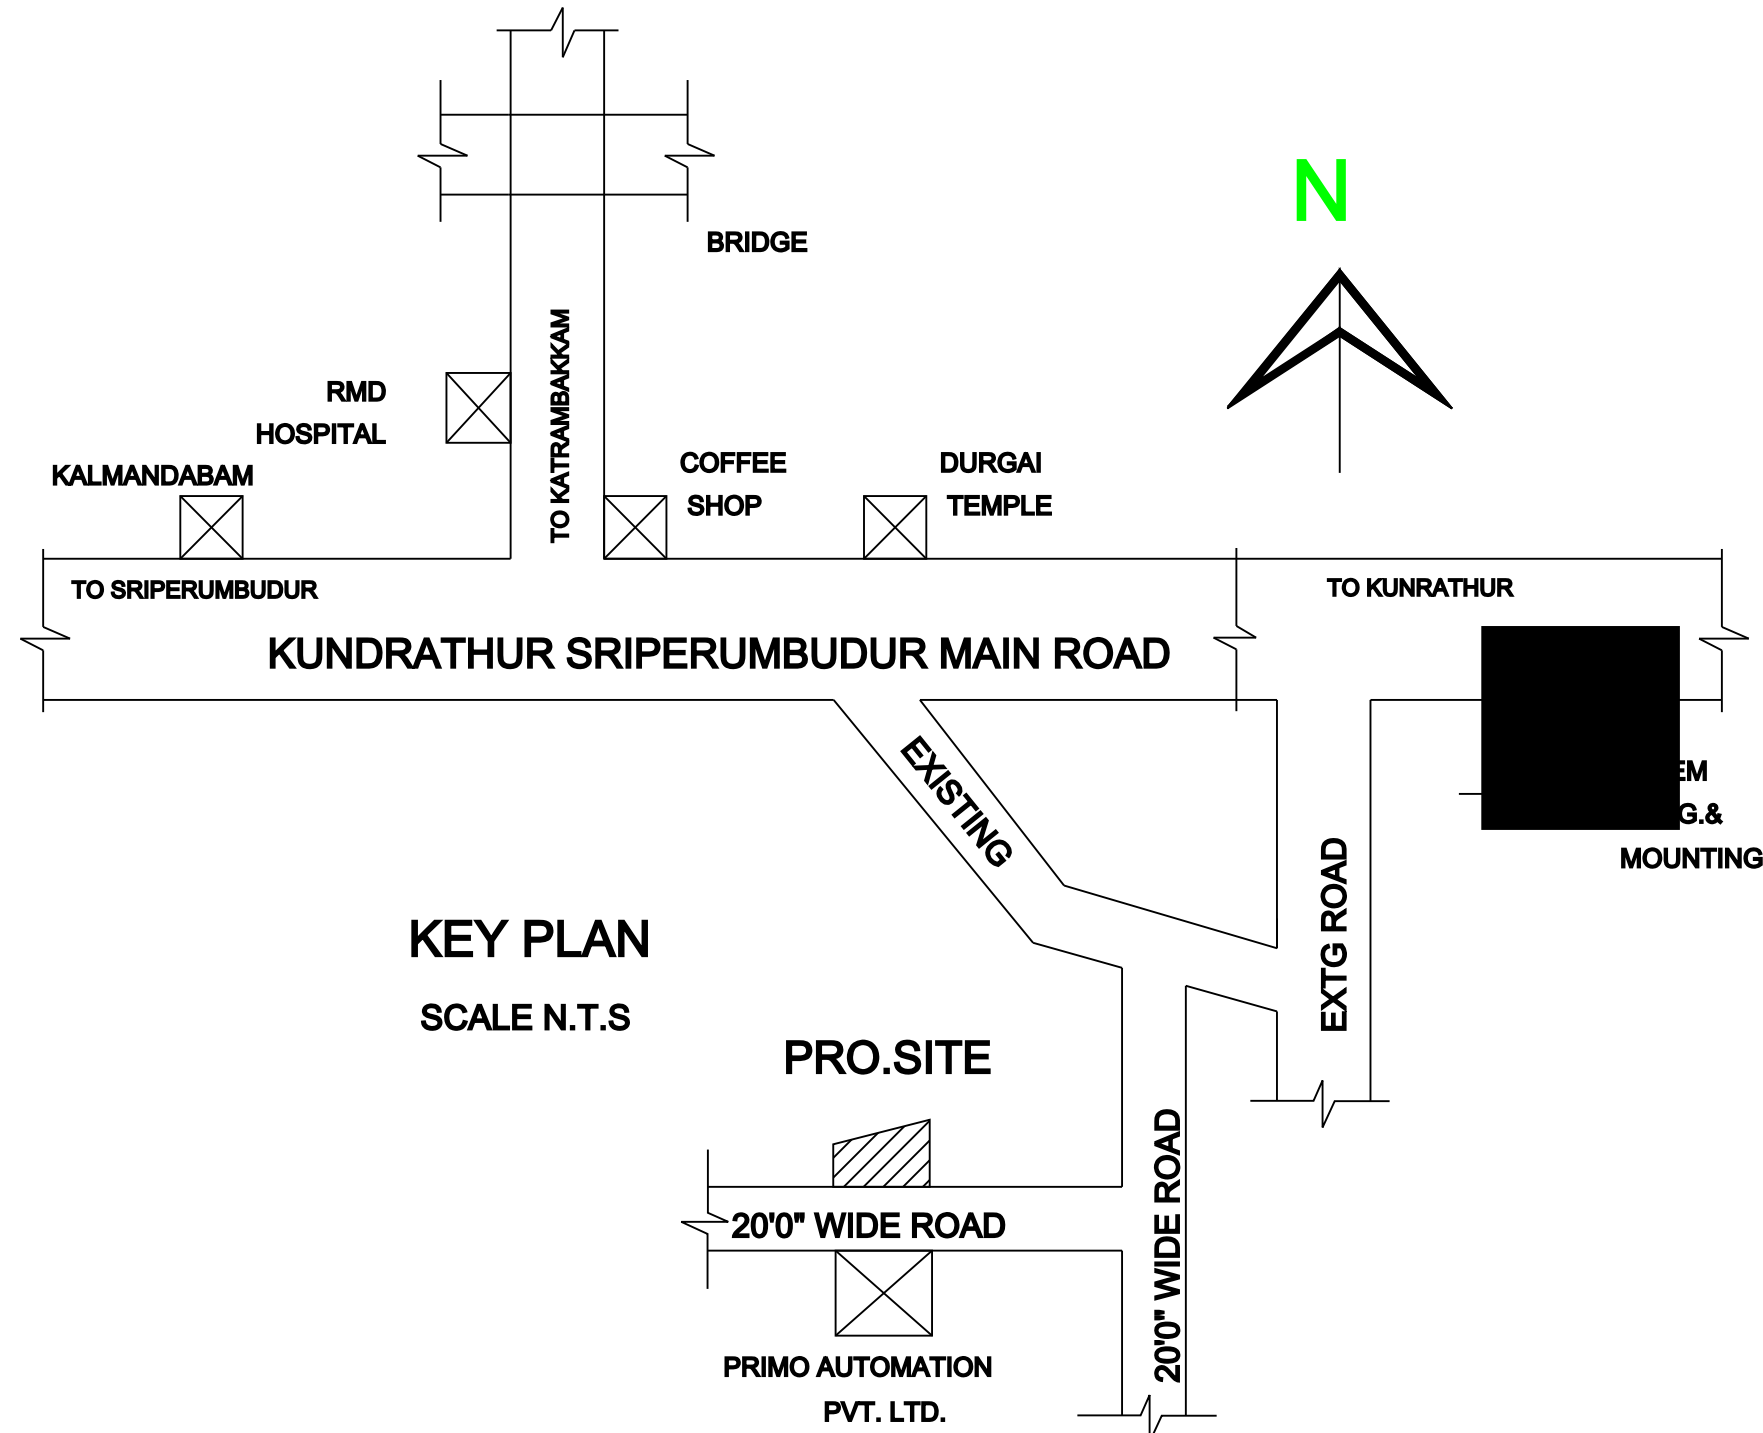


KEY PLAN
SCALE N.T.S

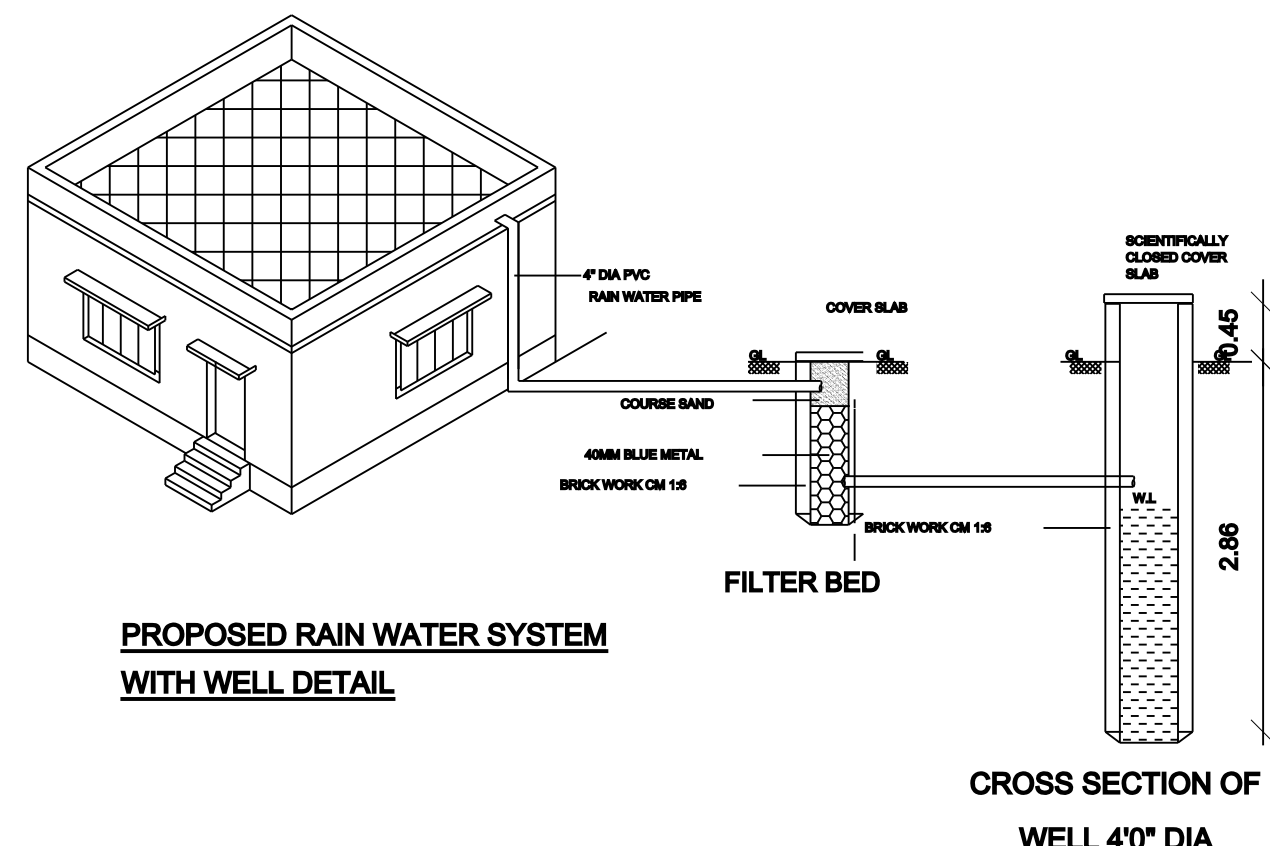


PROPOSED RAIN WATER SYSTEM
WITH WELL DETAIL

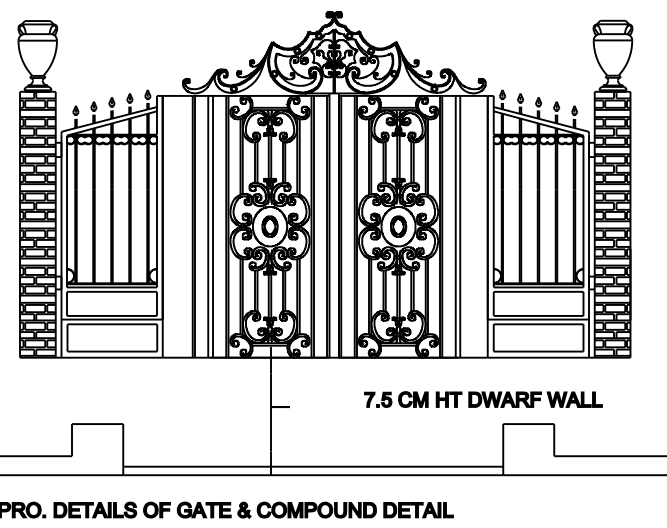


PRO. DETAILS OF GATE & COMPOUND DETAIL

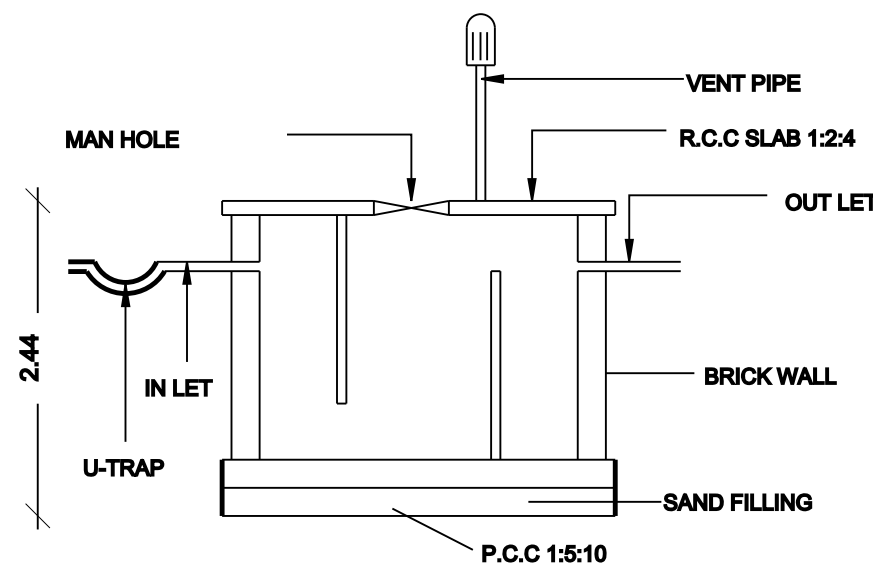



SECTION E-F
SEPTIC TANK DETAIL

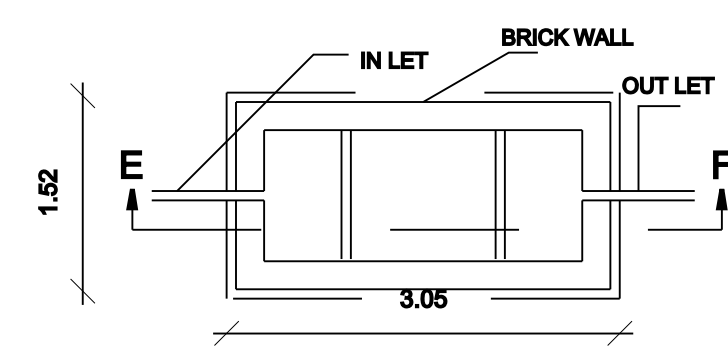

PLAN
PLAN OF SEPTIC TANK

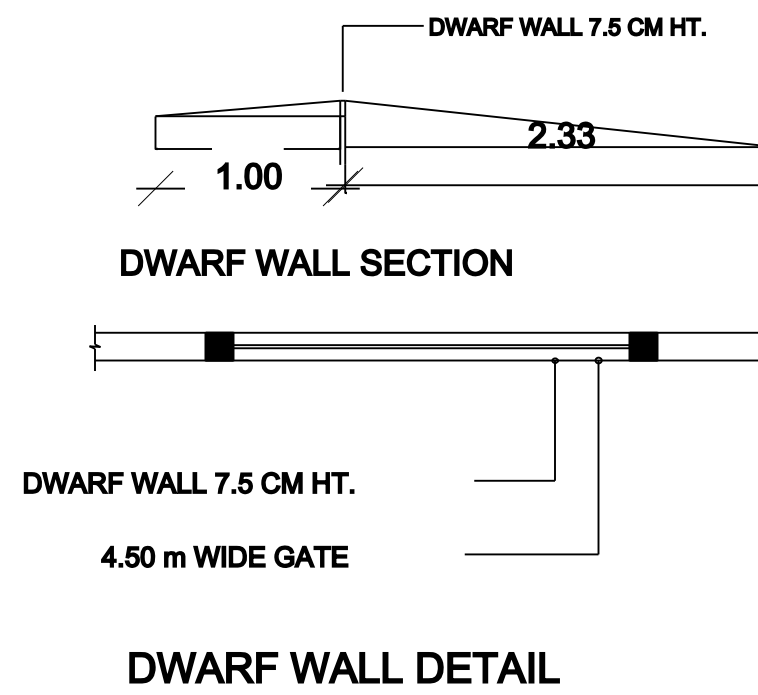

DWARF WALL DETAIL

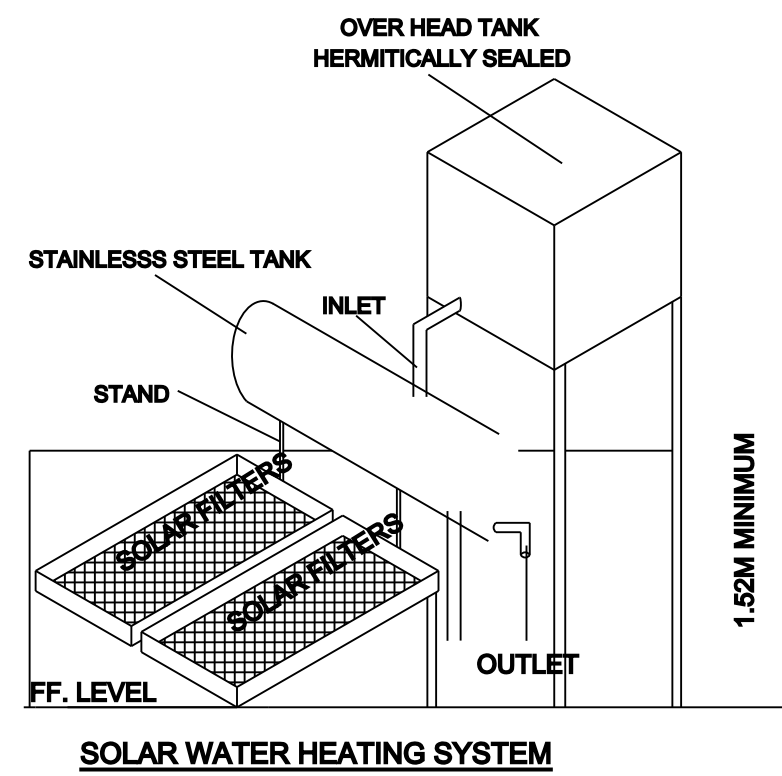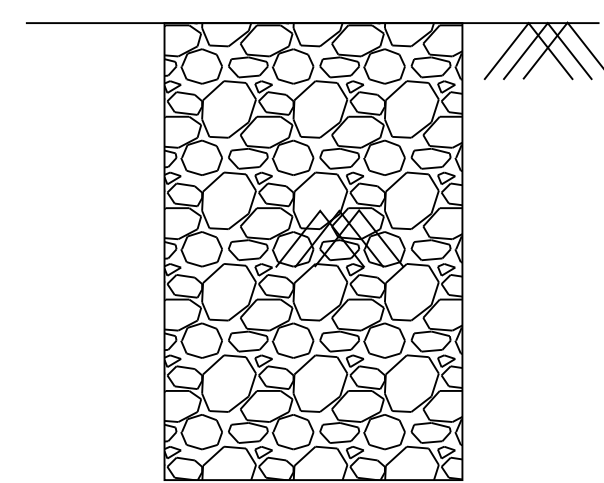

SOLAR WATER HEATING SYSTEM

SPECIFICATIONS:

1. R.C.C FOOTINGS FOR FOUNDATION IN M20 MIX
2. R.C.C. COLUMNS IN M20 MIX
3. R.C.C. ROOF SLAB AND BEAMS IN M20 MIX
4. 9" BRICK WORK IN C.M 1:5 IN SUPER STRUCTURE
5. COUNTRY WOOD DOORS WITH FLUSH SHUTTERS
6. COUNTRY WOOD GLAZED WINDOWS
7. INTERNAL PLASTERING IN C.M 1:4
8. EXTERNAL PLASTERING IN C.M 1:5
9. WEATHERING COURSE IN BRICK JELLY LIME CONCRETE 1:3 MIX

AREA STATEMENT		SQ.FT	SQ.M
PLOT AREA	(As Per Patta)	2690.00	250.00
PLOT AREA	(As Per Document)	2693.00	250.18
Ground Floor Area		1723.00	160.11
First Floor Area		236.00	21.94
Total		1959.00	182.05

PLOT COVERAGE	64%
FLOOR SPACE INDEX	0.72

JOINERY DETAILS:		
TYPE	DESCRIPTION	METER
MD	MAIN DOOR	1.06X2.13
D	DOOR	0.91X2.13
D1	TOILET DOOR	0.75X2.13
W	WINDOW	1.22X1.22
W1	WINDOW	1.80X1.22
FD	FRENCH DOOR	1.83X2.13
V	VENTILATOR	0.91X0.61


STAIRCASE DETAIL		SCALE
RISER:	0.15	
TREAD:	0.25	(1:100)
STEP WIDE:	0.75	

OWNER:

LICENSED SURVEYOR:



SITE CUM GROUND FLOOR PLAN

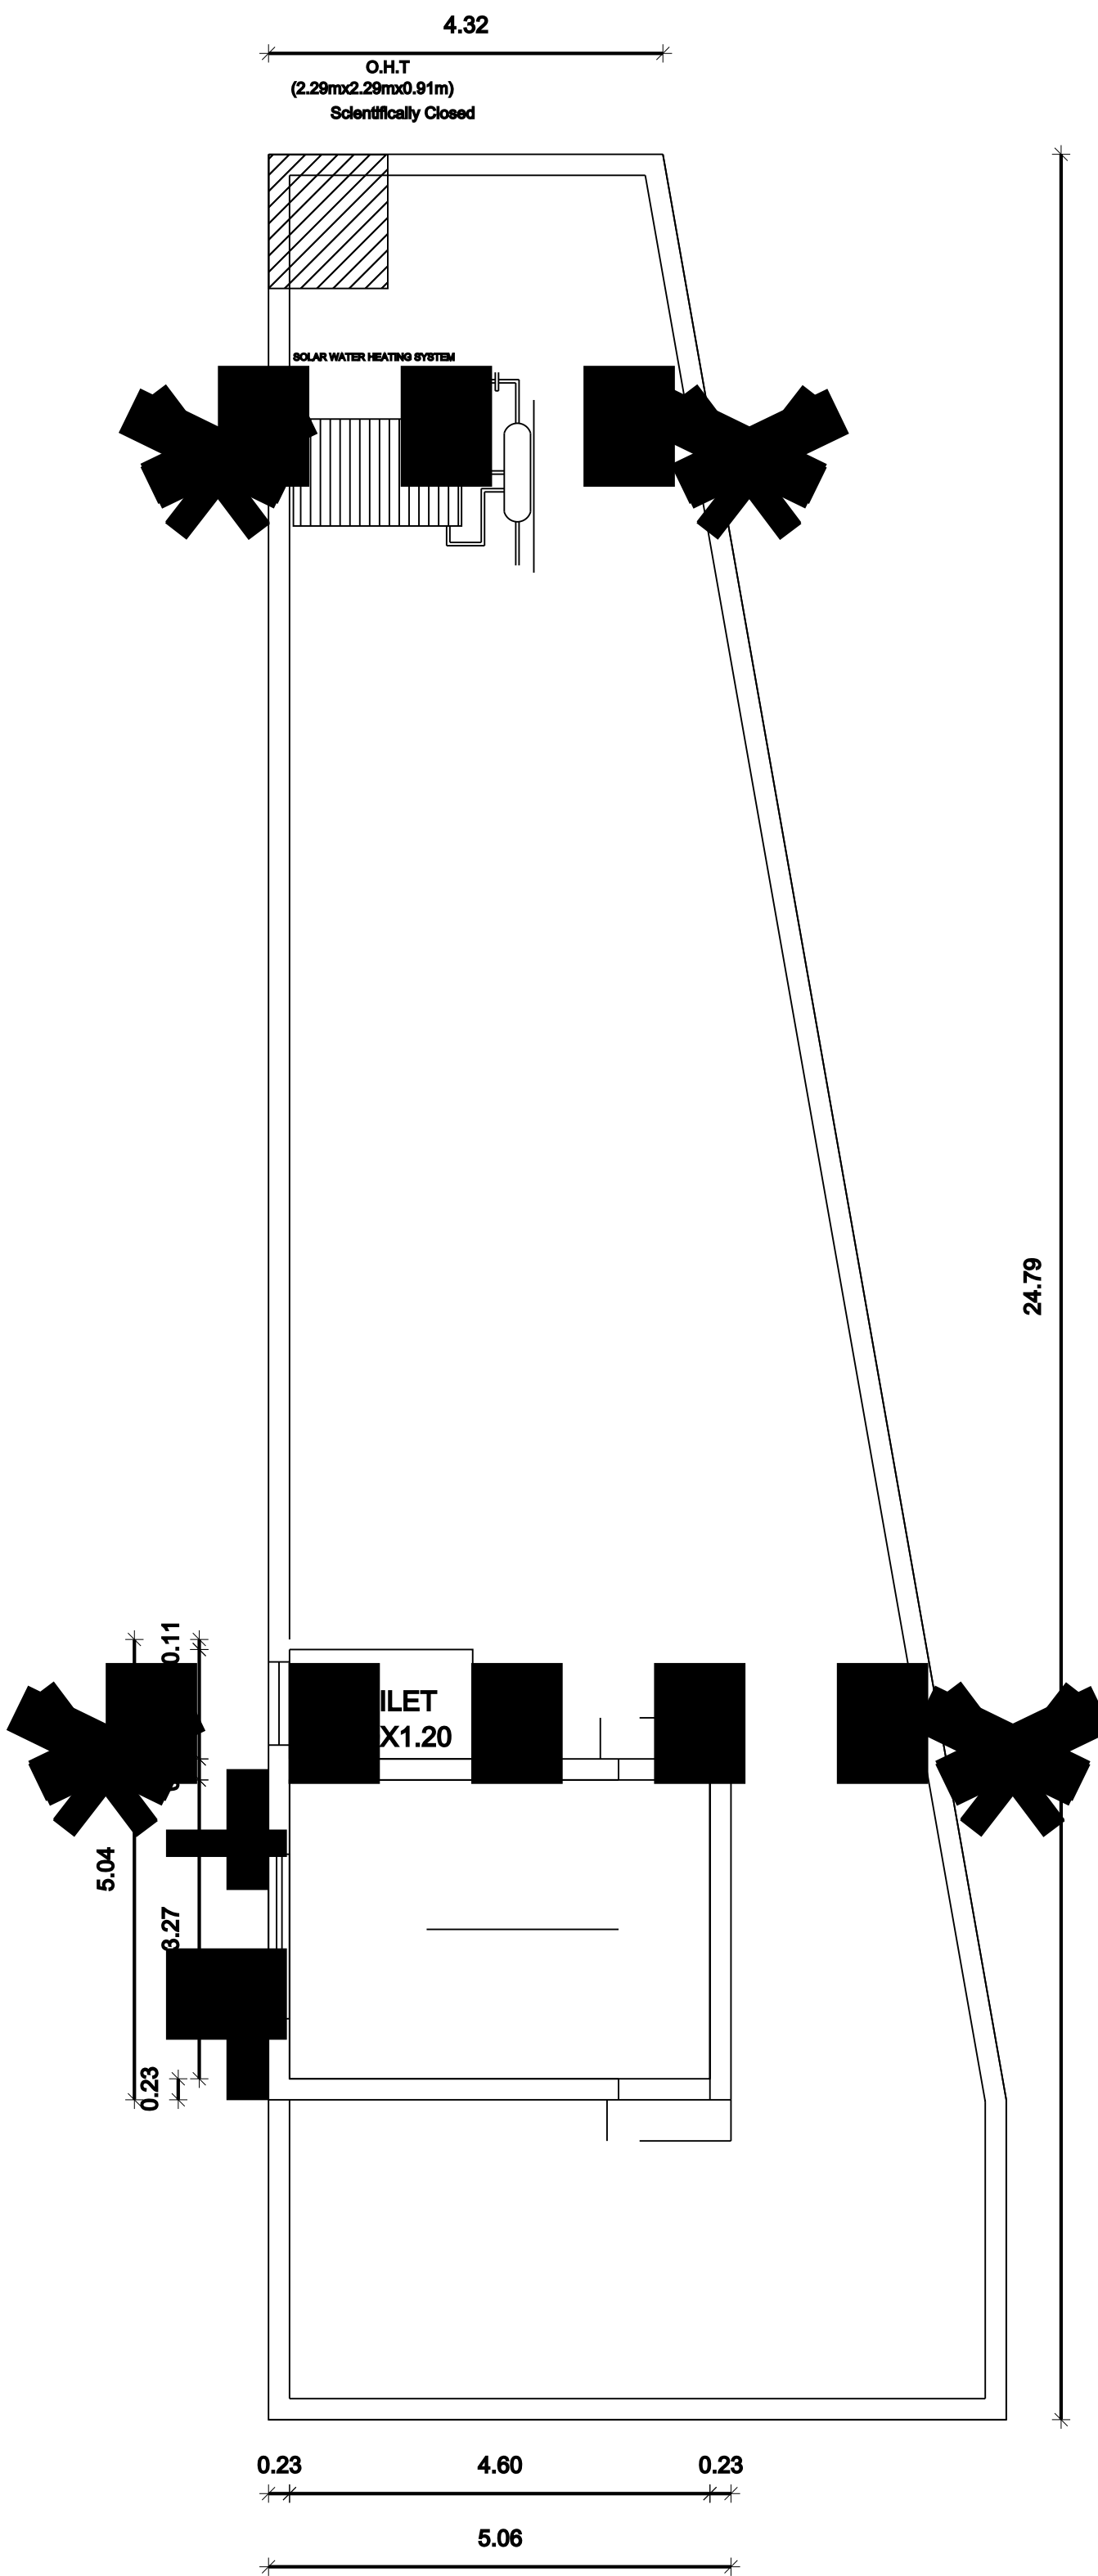

FIRST CUM TERRACE FLOOR PLAN