

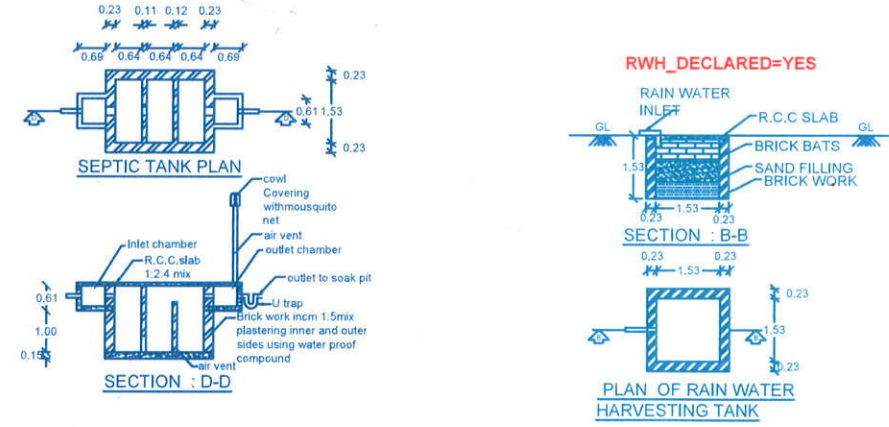
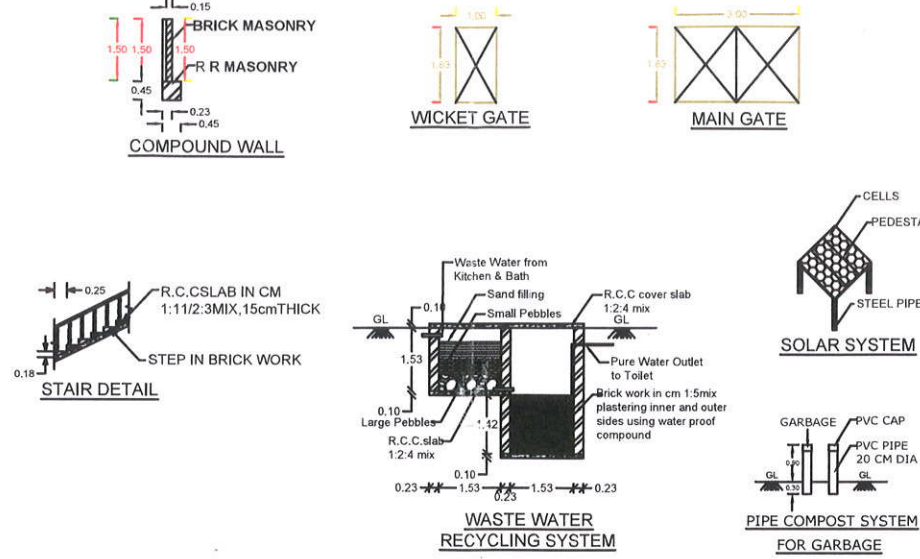


Plan showing the proposed construction of RCC roof residential building in RE SURVEY.NO=109/24 of Painkulam Village in Killiyoor Taluk. At Kizhankuvilai, Ananthamangalam,Puthukkadai(P.O), Kanniyakumari District, Painkulam Village Panchayat, Pin Code:629171.


Owner Name and Address : Mr. Sasi, S/O. Mr. Nallathampi,
Pilanthoppu, Ananthamangalam,Puthukkadai(P.O).

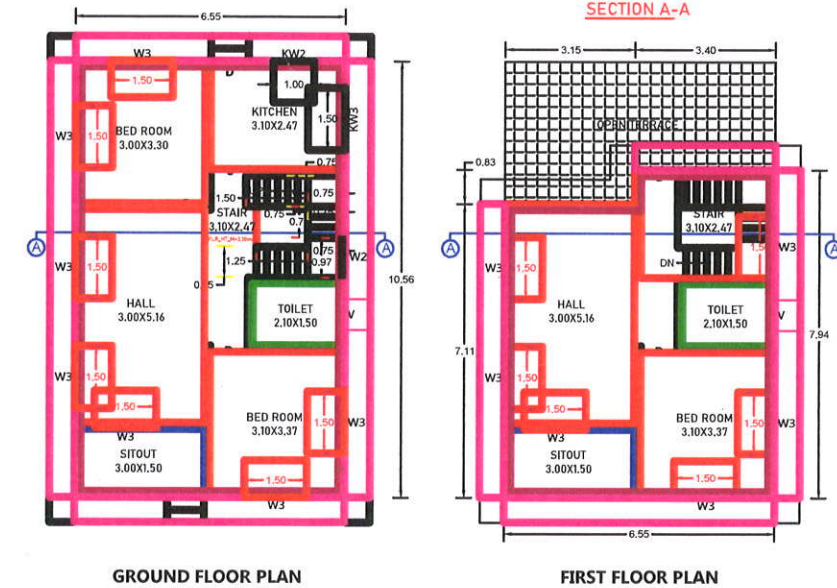

SITE PLAN
SCALE 1:100

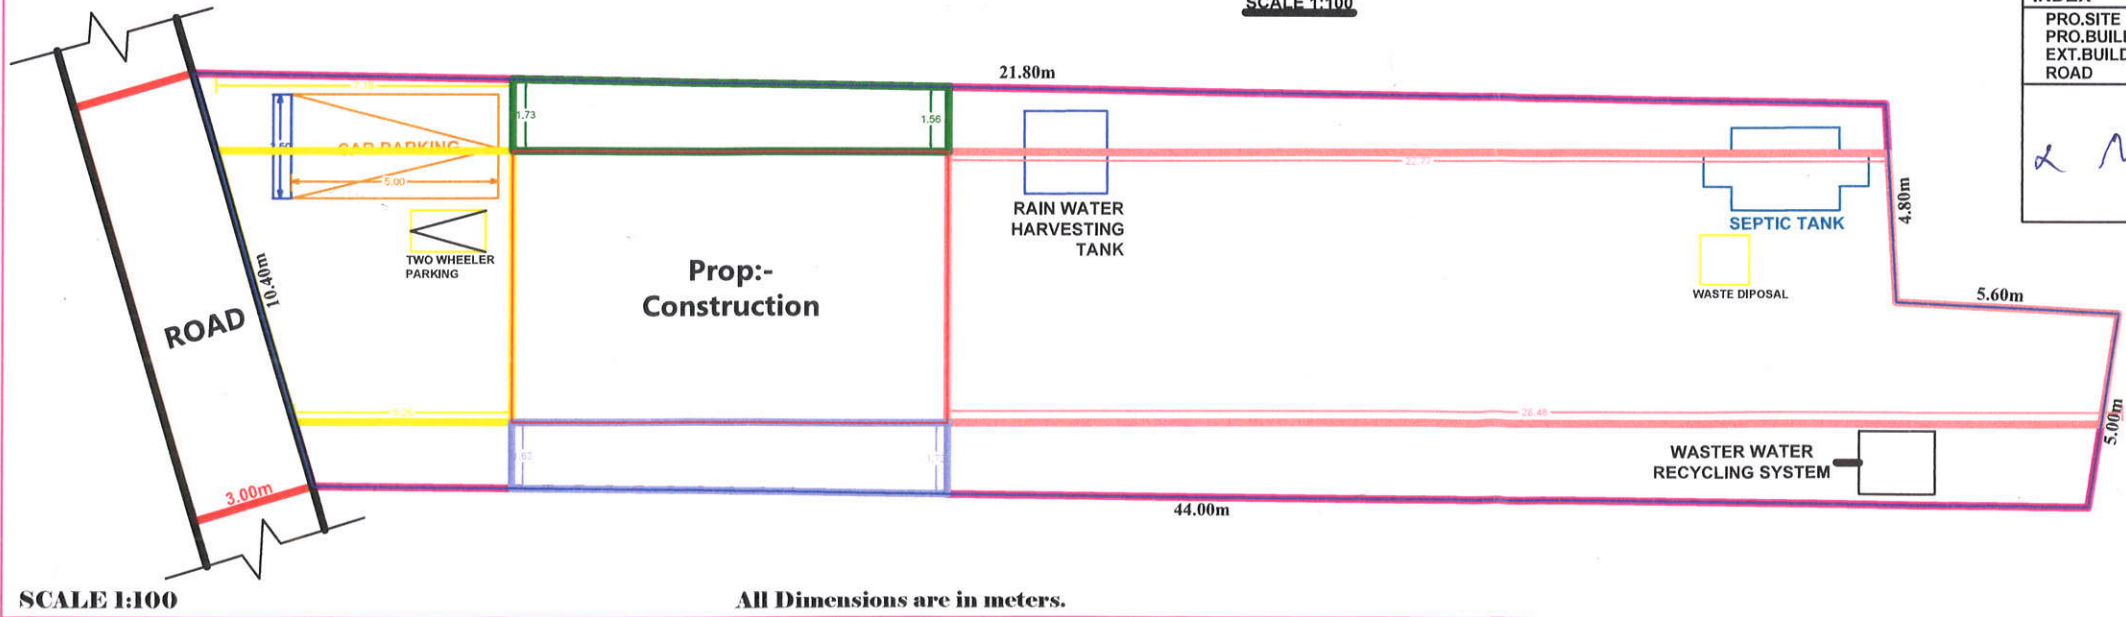

SCALE 1:100 All Dimensions are in meters.

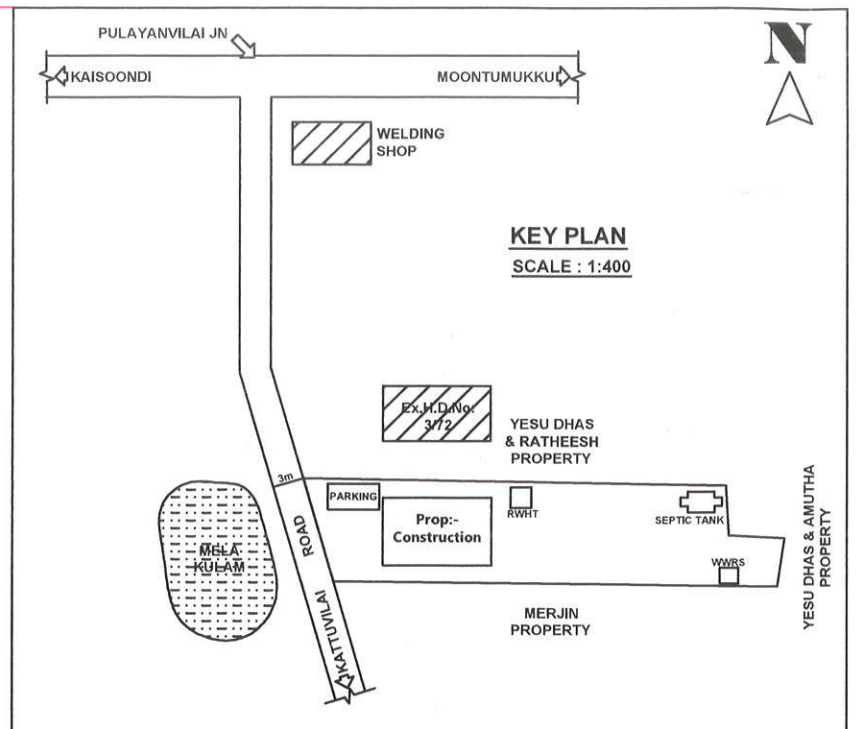

DISTRICT=Kanniyakumari	TALUK=Killiyoor	VILLAGE=Painkulam	PATTA_NO=7803	SURVEY_NO=109/24
OSR_SURR_BUYBACK_RETAIN=BUYBACK	JURISDICTION_TYPE=PANCHAYAT	MIN_PLOT_WIDTH=9.80m		
SINGLE_FAMILY_BLDG=YES	CRZ=NO	SECURITY_ZONE=NO	ACCESS_WIDTH_M=10.40m	MIN_PLOT_DEPTH=41.80m
PLOT_AREA=414.82m ²	4.15 Are	10.250 Cents		
PLOT_AREA_M2=291.46m ²	AS_AT_SITE=414.58m ²	FMB_OR_PLR=414.82m ²	AS_PER_DOCUMENT=414.82m ²	
AVG_PLOT_WIDTH=10.10m	AVG_PLOT_DEPTH= 42.90m	LAND_USE_ZONE=RESIDENTIAL		
AREA_TYPE=Others	OSR_APPLICABLE= NO	PREMIUM_FSI_REQUIRED= NO		
GROUND FLOOR		69.17 Sq M (744.26 Sq Ft)	64.12 Sq M (689.93 Sq Ft)	
FIRST FLOOR		49.39 Sq M (531.43 Sq Ft)	45.14 Sq M (485.71 Sq Ft)	
TOTAL		118.56 Sq M (1275.69 Sq Ft)	109.26 Sq M (1175.64 Sq Ft)	
VACANT AREA		345.65 Sq M	(3719.19 Sq Ft)	
IS_APPROVED_LAYOUT= NO IS_SWIMMING_POOL_EXISTS= NO ROAD_LENGTH=10.40m				
IF_HERITAGE_TOWN_LESSTHAN_1KM_RADIUS=NO ROAD_WIDTH=3.00m				

JOINARY DETAILS	
D DOORS	0.90 X 2.10 - 7 Nos
D1 DOORS	0.75 X 2.10 - 2 Nos
W3 WINDOWS	1.00 X 1.50 - 1 No
W3 WINDOWS	1.50 X 1.50 - 13 Nos
KW2 K.WINDOWS	1.00 X 1.00 - 1 No
KW3 K.WINDOWS	1.50 X 1.00 - 1 No
V VENTILATORS	0.75 X 0.75 - 2 Nos
INDEX	
PRO.SITE	☐
PRO.BUILDING	☒
EXT.BUILDING	☒
ROAD	☐

ENGINEER
Er.V.ANISH VIMAL, BE,DCE
Engineer-Grade II-RE
Reg.No: K.K/2023/08.02/2023-24
VASANTHAM BUILDERS
Nadaikavu
Ph: 7502516107

OWNER
N. Sasi

OFFICE USE: