

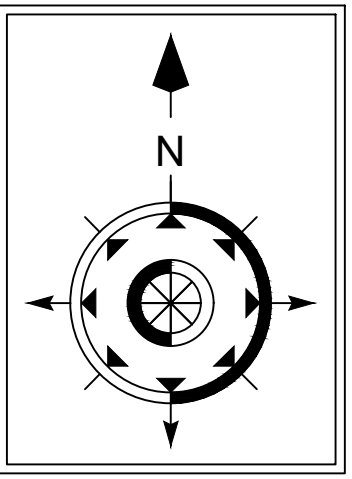
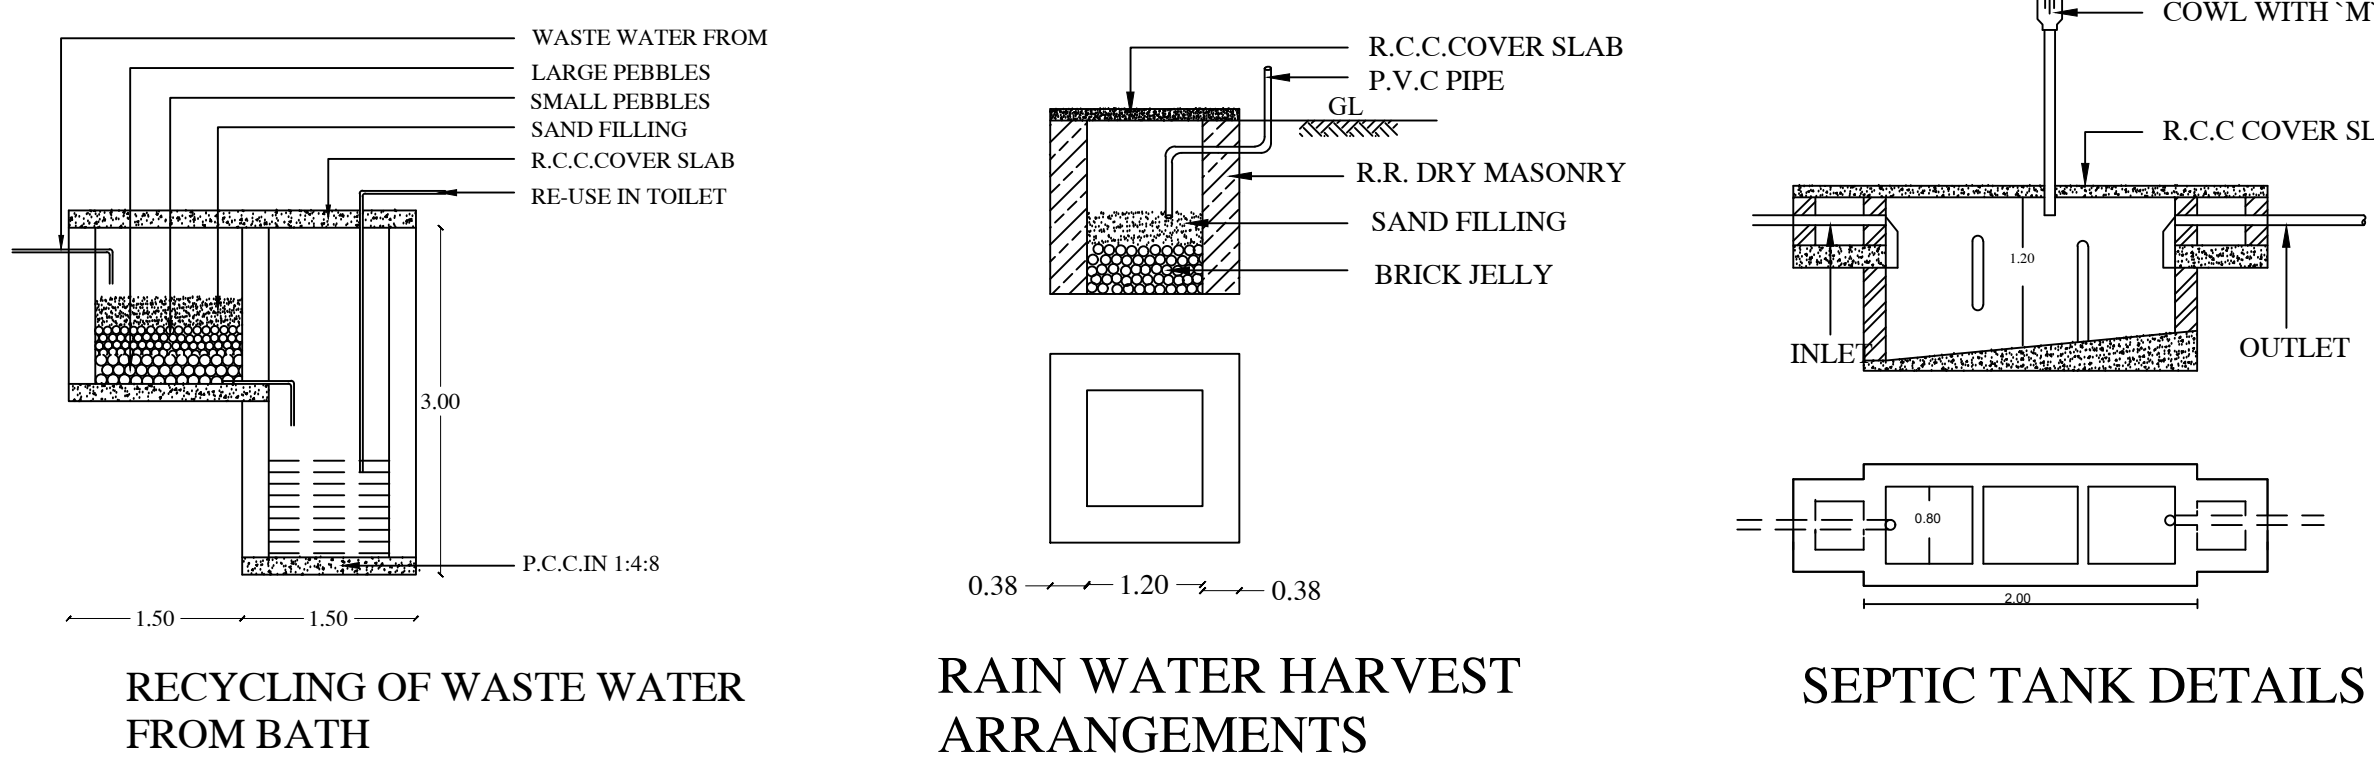
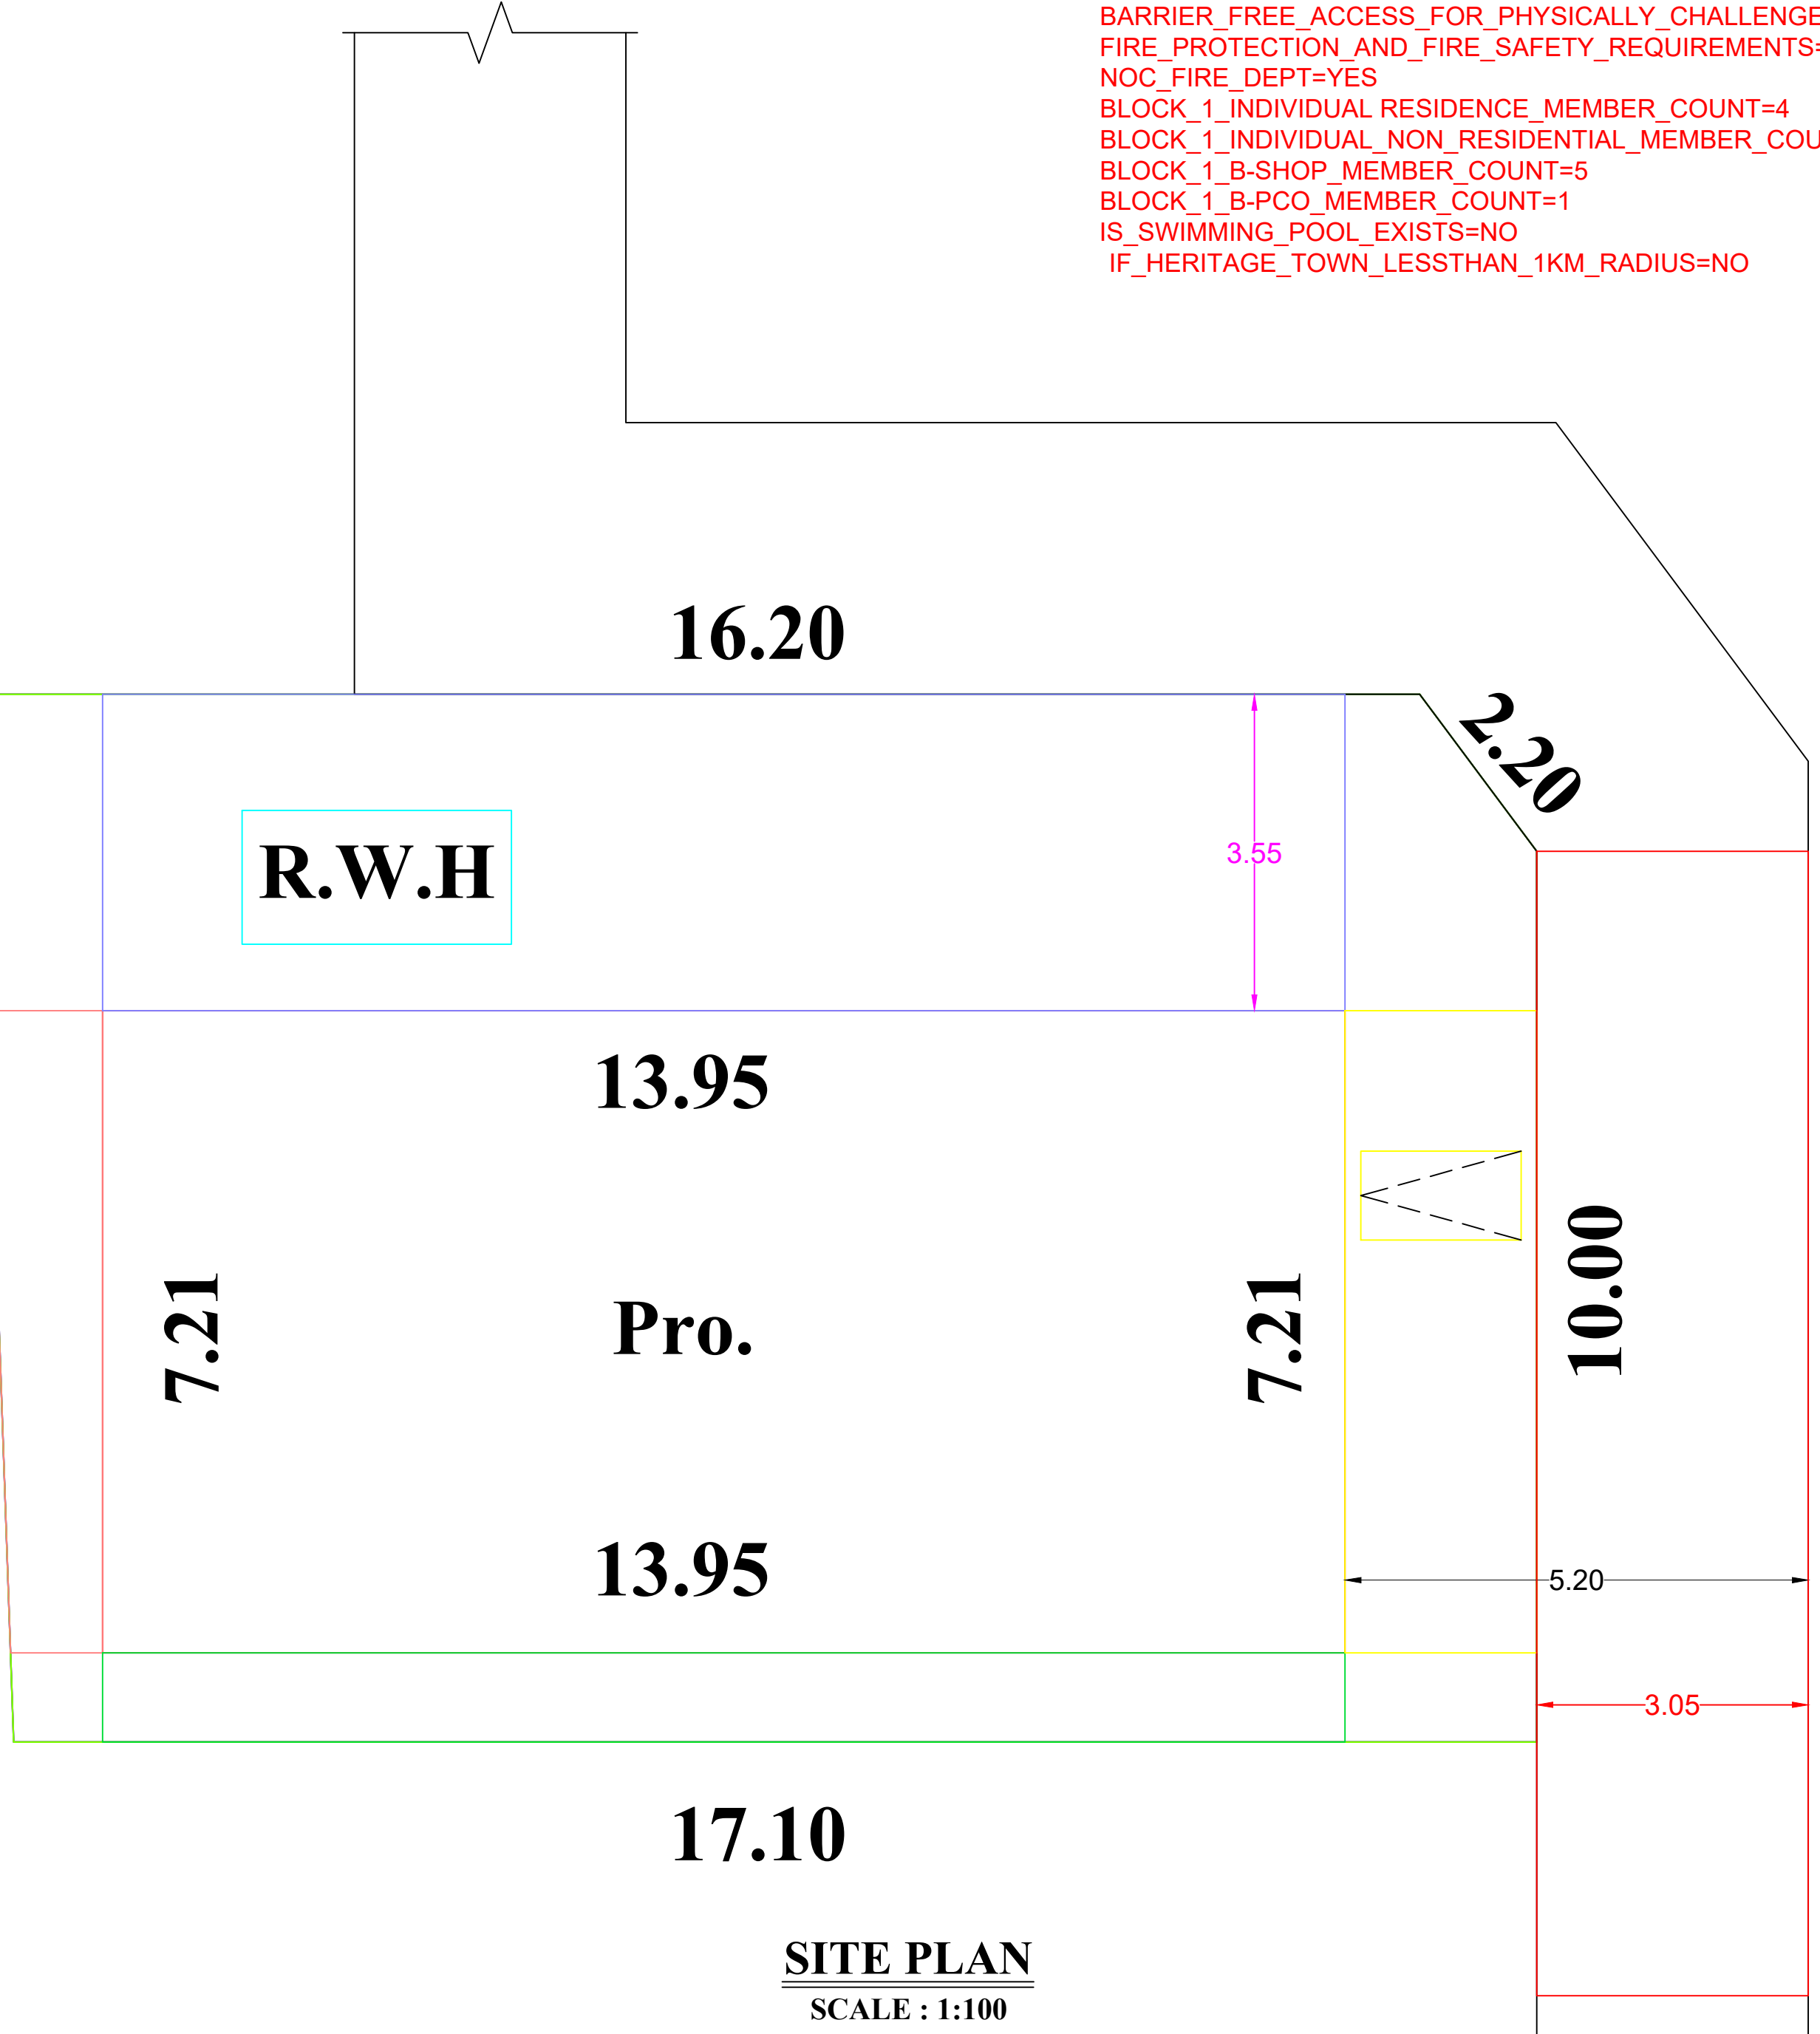


PLAN SHOWING PORPOSED ADDITIONAL CONSTRUCTION OF FIRST FLOOR RESIDENTIAL BULIDING IN
EXISTING DOOR NO : 1 / 89 ,IN RE. SY. NO: 677/3 & 677 /5 AT MELA MANAKUDY (AROCKIYA NATHER KURUSADY THERU)
OF PUTHALAM VILLAGE IN MANAKUDY VILLAGE PANCHAYAT.

NAME OF OWNER :- MRS.P.ANTO MESMI , W/O .MATHEW JOHNSON .A
MELA MANAKUDY , MANAKUDY .

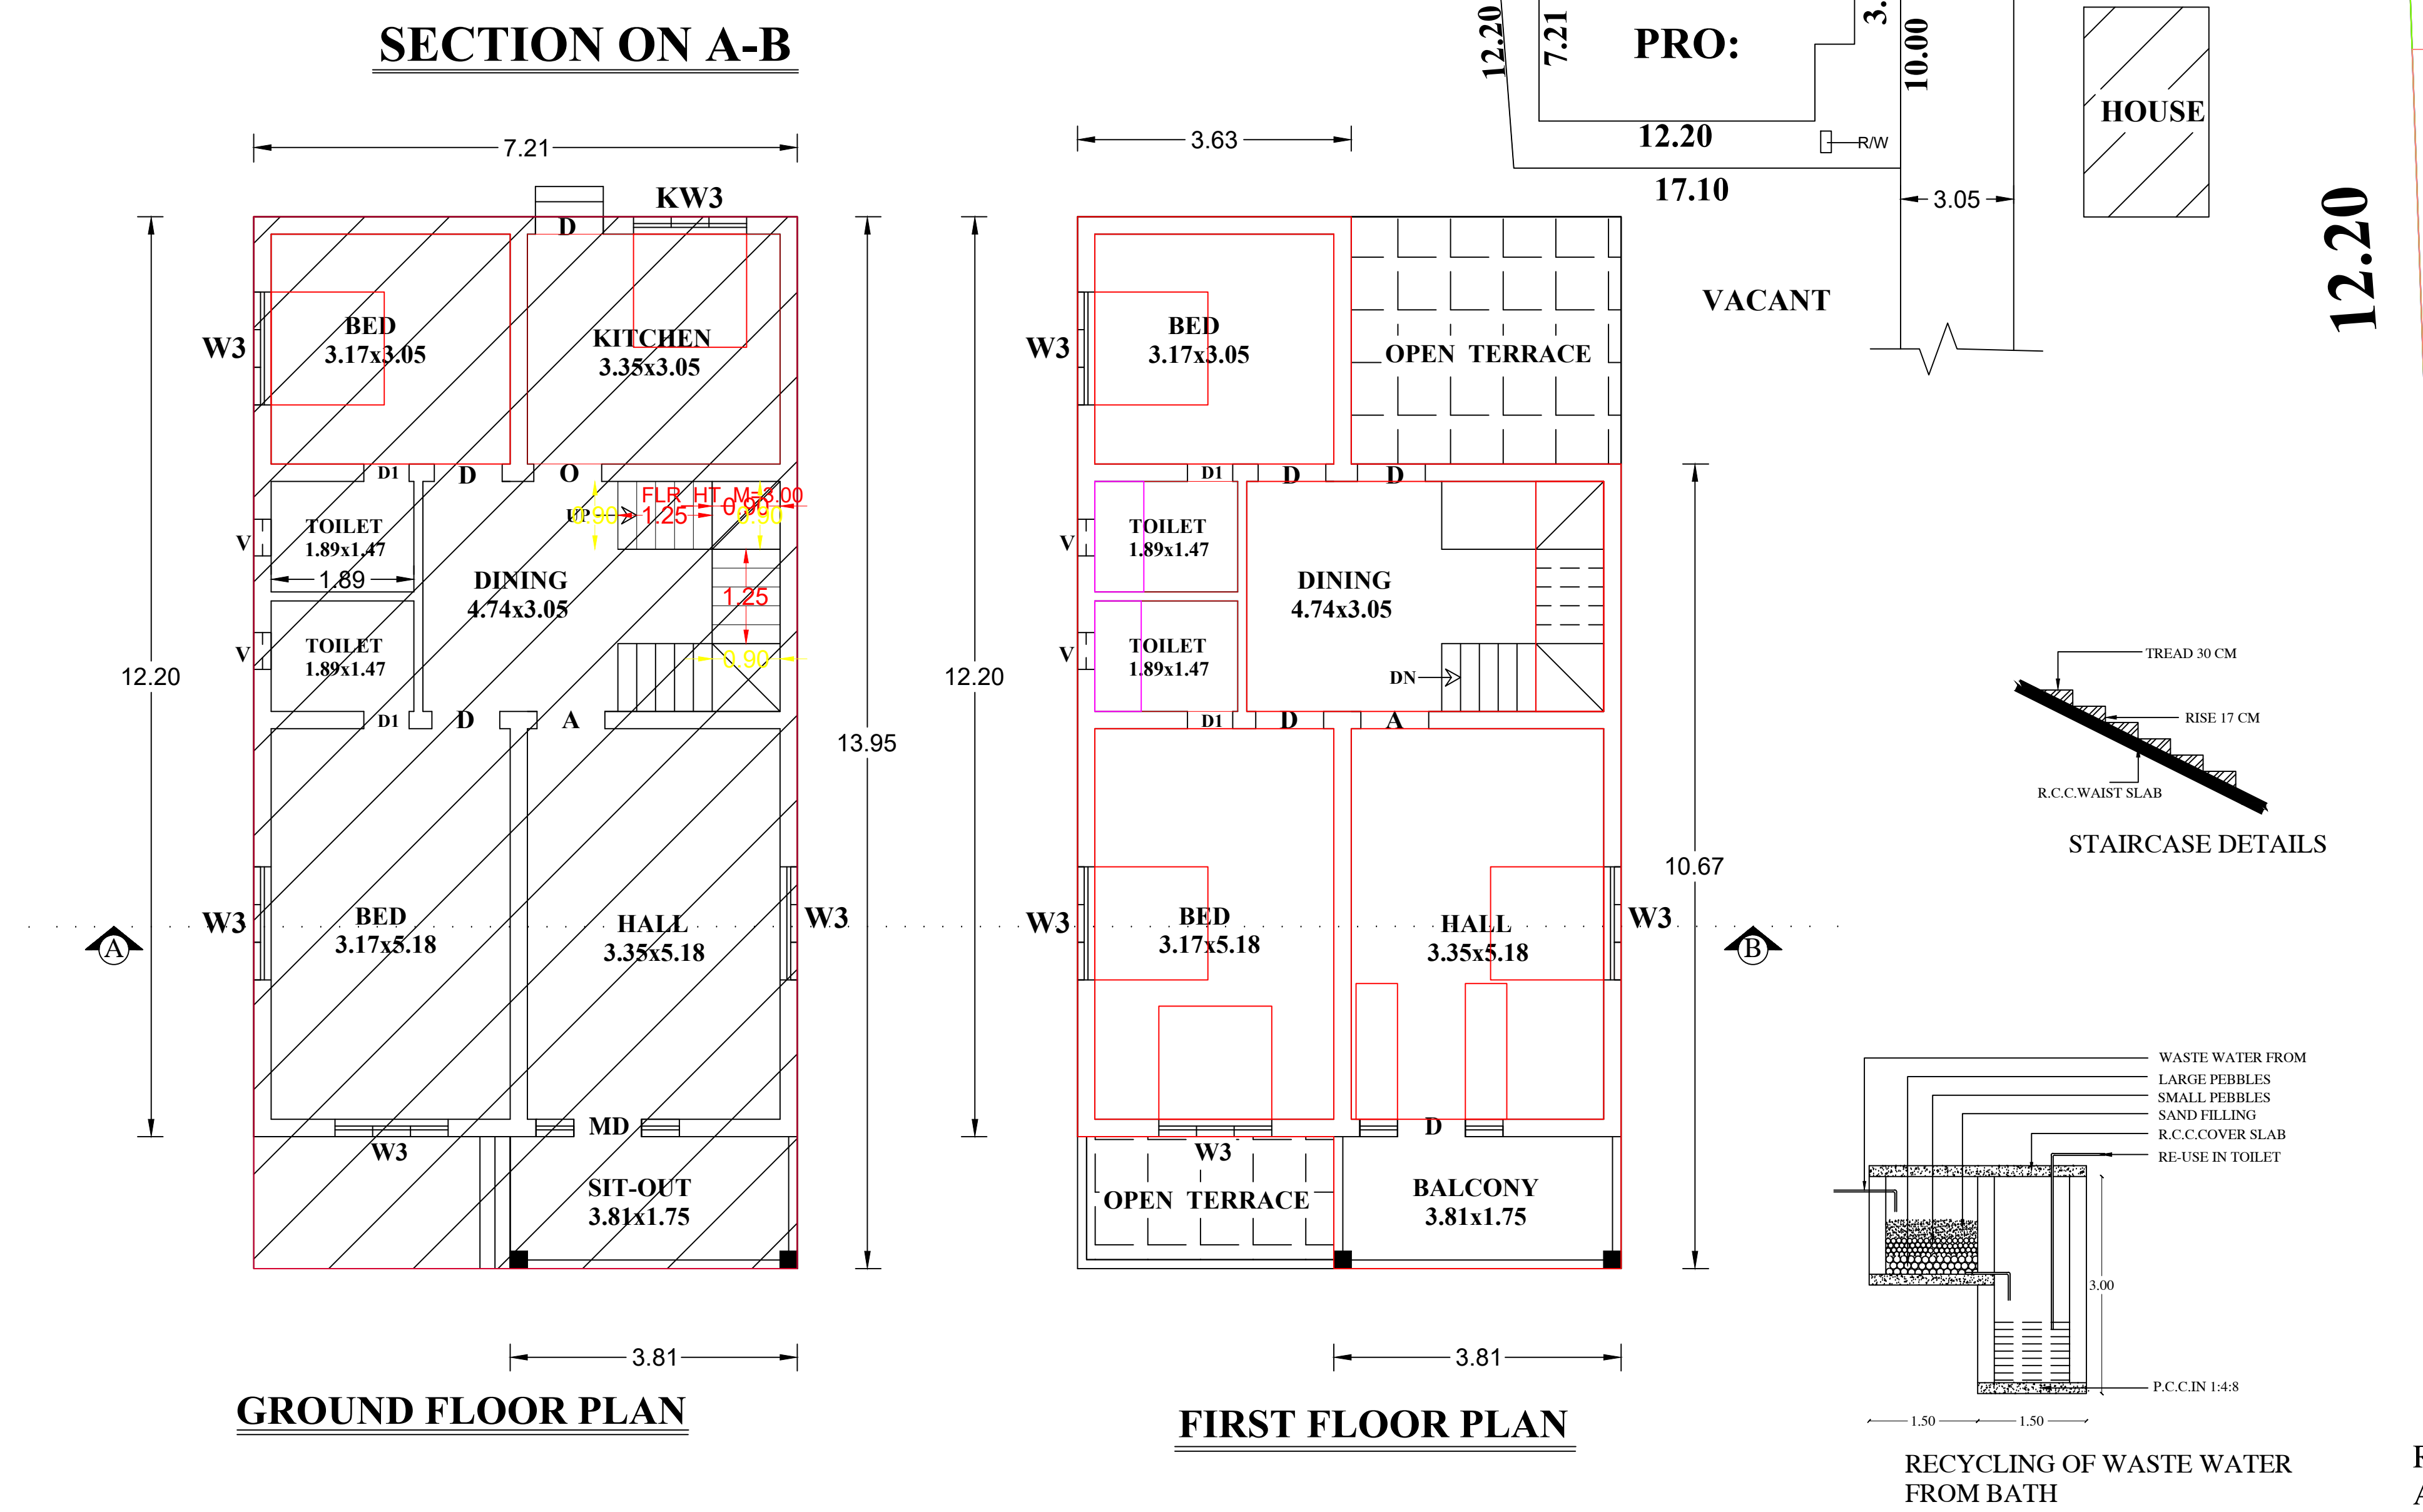

PLAN INFO
PLOT_NO=NO
TALUK=AGASTHEESWRAM
DISTRICT=KANNYAKUMARI
PLOT_AREA_M2=202.35
JURISDICTION_TYPE=MANAKUDY VILLAGE PANCHAYAT
PATTA_NO= 972.7017
SINGLE_FAMILY_BLDG=YES
SURVEY_NO=677/3,677/5
LAND_USE_ZONE = RESIDENTIAL
CRZ=NO
SECURITY_ZONE=NO
ACCESS_WIDTH_M=10.00
WHETHER_GOV'T_OR_AIDED_SCHOOL=NO
AS_AT_SITE=202.44
FMB_OR_PLR=202.35
AS_PER_DOCUMENT=202.35
ROAD_WIDTH=3.05
ROAD_LENGTH=100
AVG_PLOT_DEPTH=16.20
AVG_PLOT_WIDTH= 10.00
RWH_DECLARED=YES
BUILDING_NEAR_TO_RIVER=NO
OSR_APPLICABLE =NO
OSR_SURRENDER_OR_BUYBACK=BUYBACK
PREMIUM_FSI_REQUIRED=NO
IS_APPROVED_LAYOUT=NO
AREA_TYPE=OTHERS
BUILDING_NEAR_MONUMENT=NO
BUILDING_NEAR_GOV'T_BLDG=NO
PROVISION_FOR_GREEN_BUILDINGS_AND_SUSTAINABILITY=NO
FIRE_PROTECTION_AND_FIRE_SAFETY_REQUIREMENTS=NO
NOC_FOR_CONSTRUCTION_NEAR_MONUMENT=NO
BARRIER_FREE_ACCESS_FOR_PHYSICALLY_CHALLENGED_PEOPLE=YES
FIRE_PROTECTION_AND_FIRE_SAFETY_REQUIREMENTS=YES
NOC_FIRE_DEPT=YES
BLOCK_1_INDIVIDUAL_RESIDENCE_MEMBER_COUNT=4
BLOCK_1_B-SHOP_MEMBER_COUNT=5
BLOCK_1_B-PCO_MEMBER_COUNT=1
IS_SWIMMING_POOL_EXISTS=NO
IF_HERITAGE_TOWN_LESS THAN_1KM_RADIUS=NO

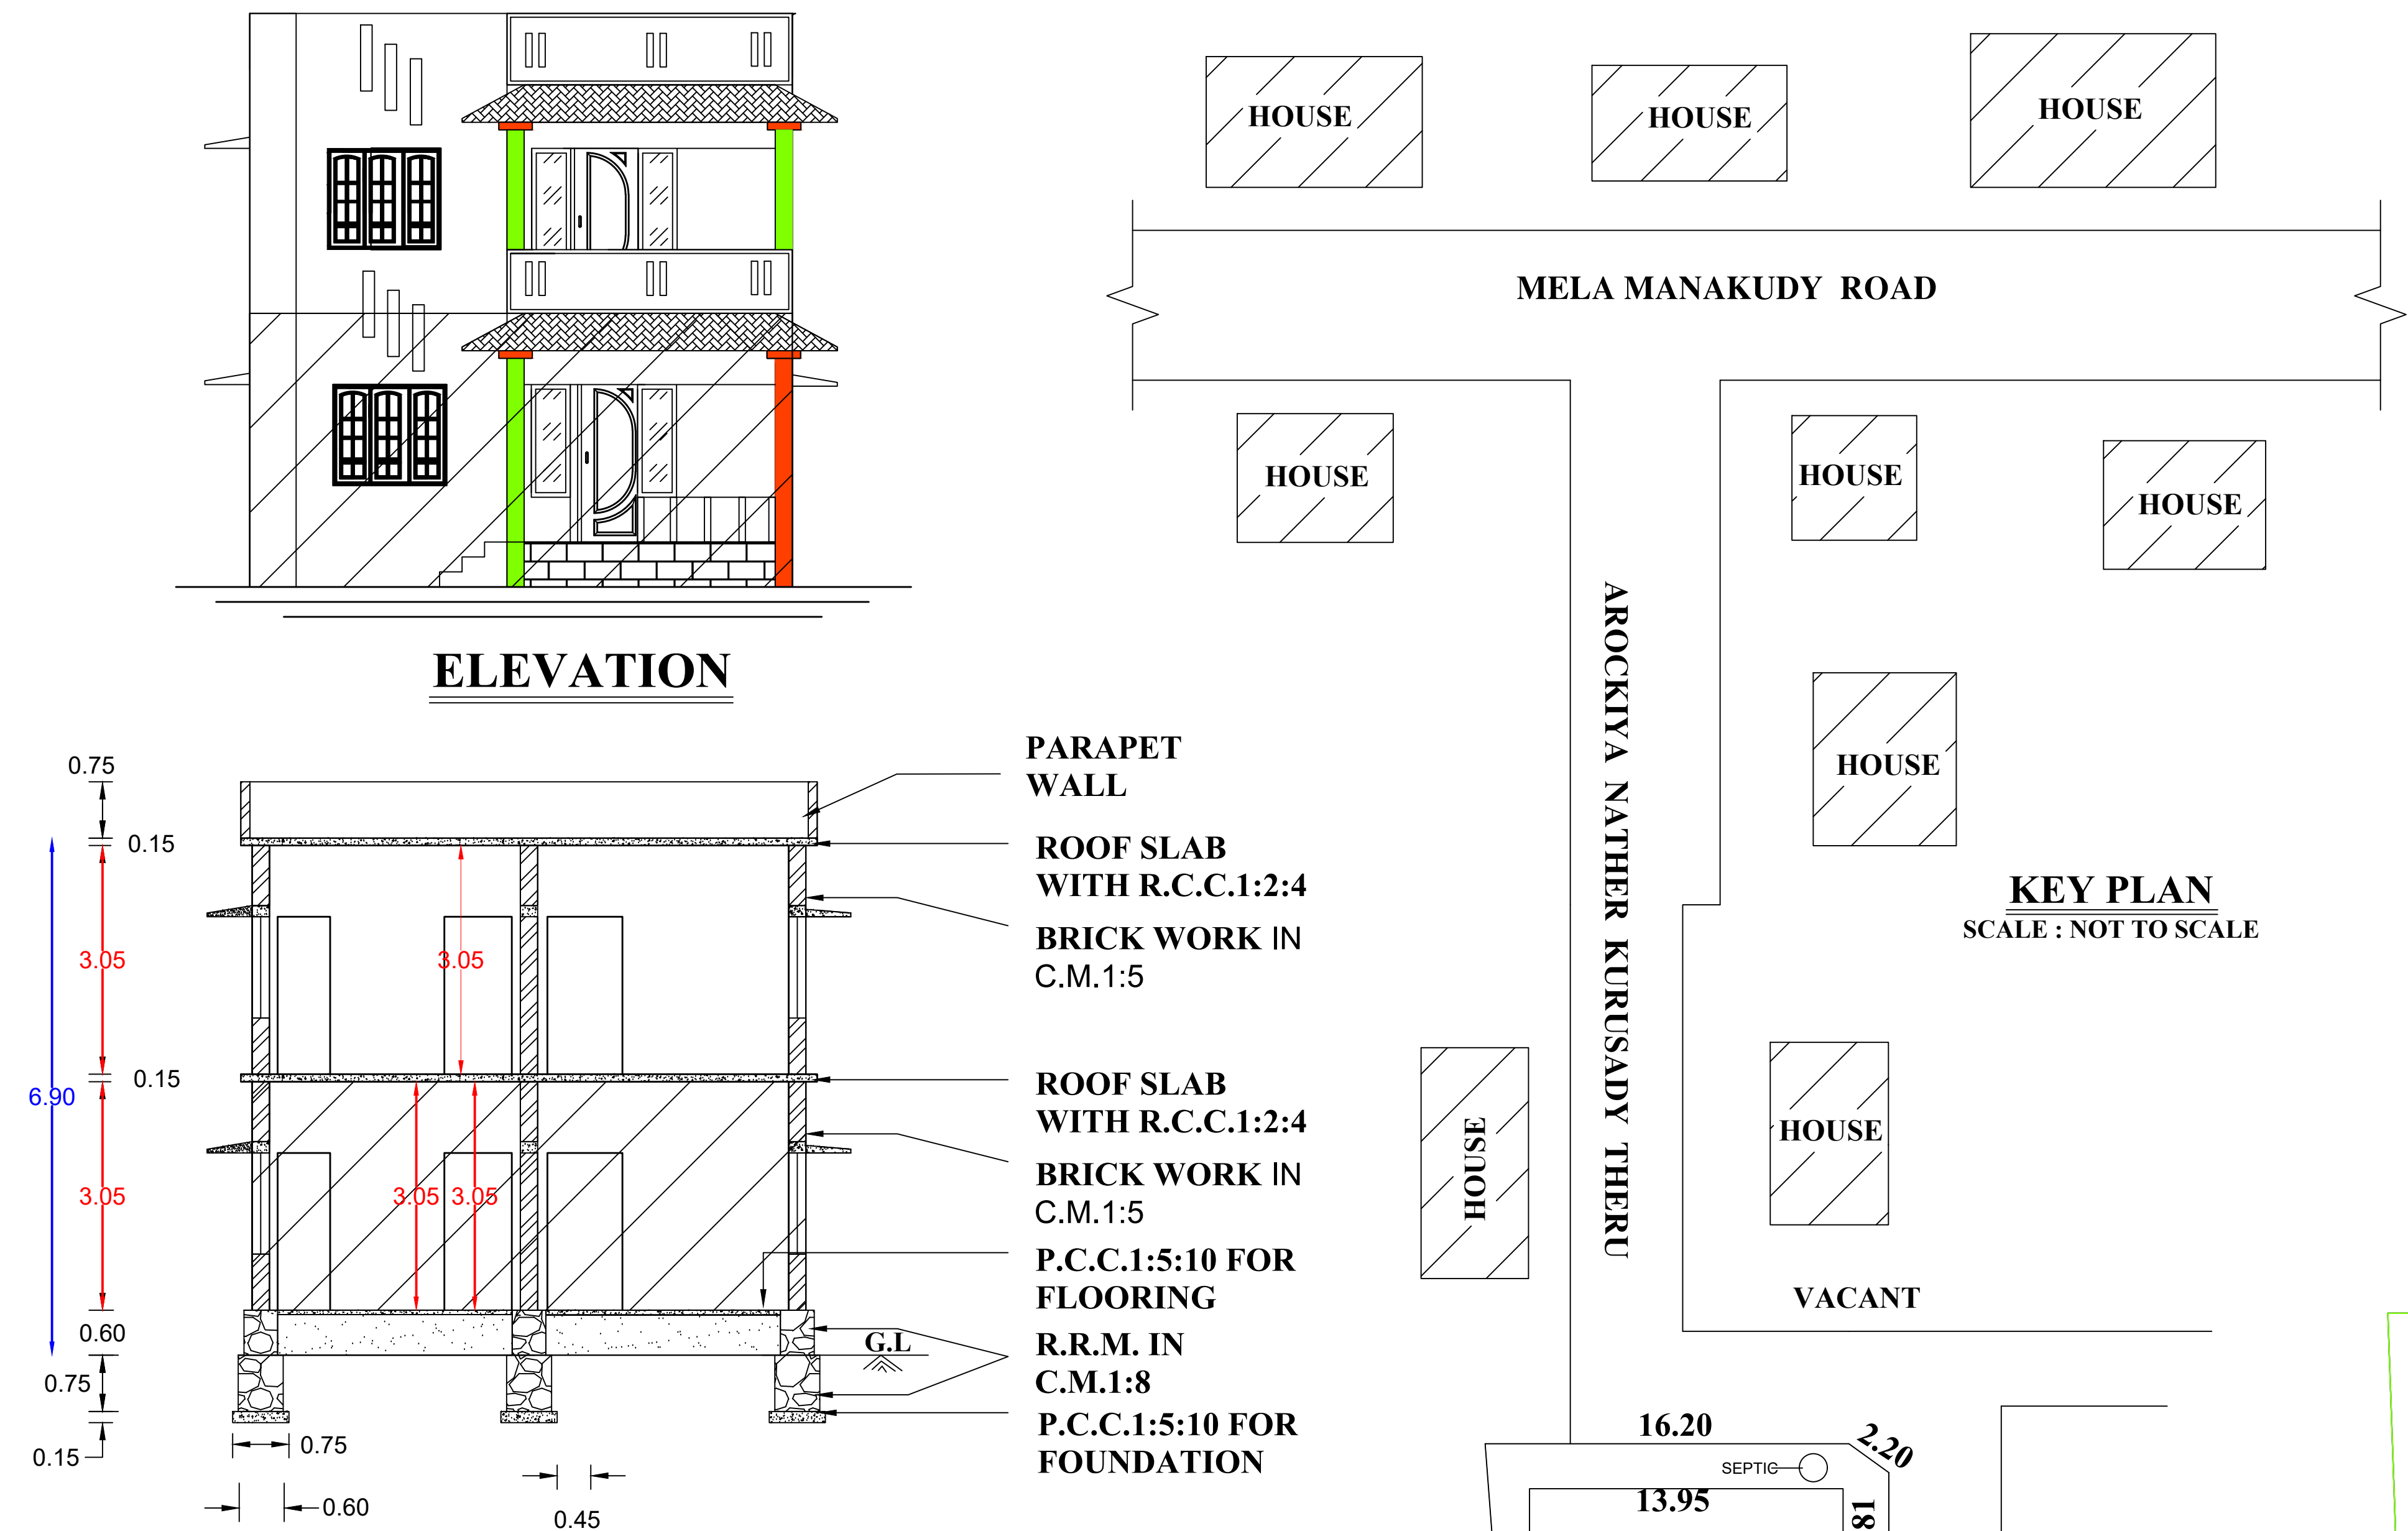

Drawn by:
PRASANTH CONSTRUCTIONS
Uthandankudieruppu
Ph.no: 9360796165

REFERENCE		
TYPE	SIZE	DESCRIPTION
D	1.00x2.10	Country wood door
D1	1.00x2.10	Country wood door
D2	0.75x2.10	PVC Door
W	1.50x1.35	Window
V	0.90x0.60	Ventilator
SCALE		
PLAN : 1:100		SITE PLAN : 1:400
"ALL DIMENSIONS ARE IN M "		
COLOUR INDEX		
ROAD ☐ SITE ☐ PRO ☐ EXISTING ☒		
AREA DETAILS		
AREA OF SITE : 202.35 SQM, : 5.000 CENT (2.02 ARES)		
EX- GROUND FLOOR EX AREA : 100.58 Sq.m: (1082.24 Sq. ft),		
PRO- FIRST FLOOR AREA : 94.63 Sq.m: (1018.21 Sq. ft),		
VACANT AREA : 101.77 SQM. : (1095.04 SQ FEET),		
OFFICE USE		
SIGNATURE OF LAND & BUILDING OWNER		
SURVEYOR		