



PLAN SHOWING THE PROPOSED CONSTRUCTION OF RESIDENCE BUILDING IN
RSYNO: 686/6 OF SOUTH THAMARAIKULAM VILLAGE AT CHITHANKUDIYERUPPU
IN KARUMPATTOOR VILLAGE PANCHAYAT

NAME OF THE OWNER : MR.T.MANIKANDAN


S/O. MR. THANGARAJA

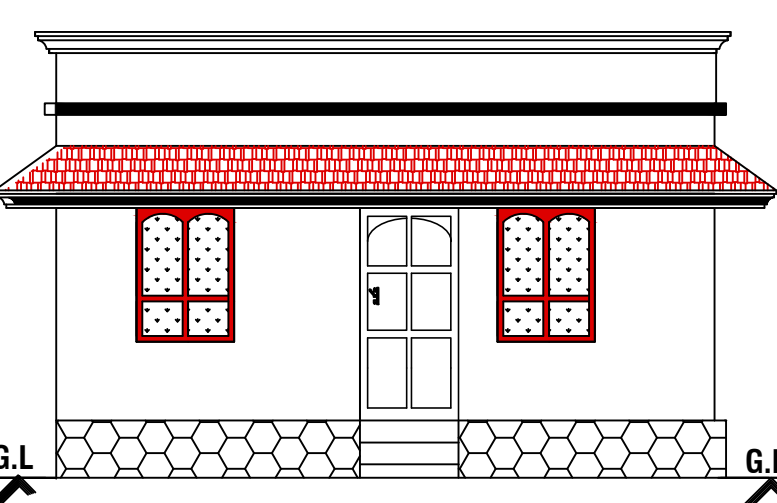



ELEVATION

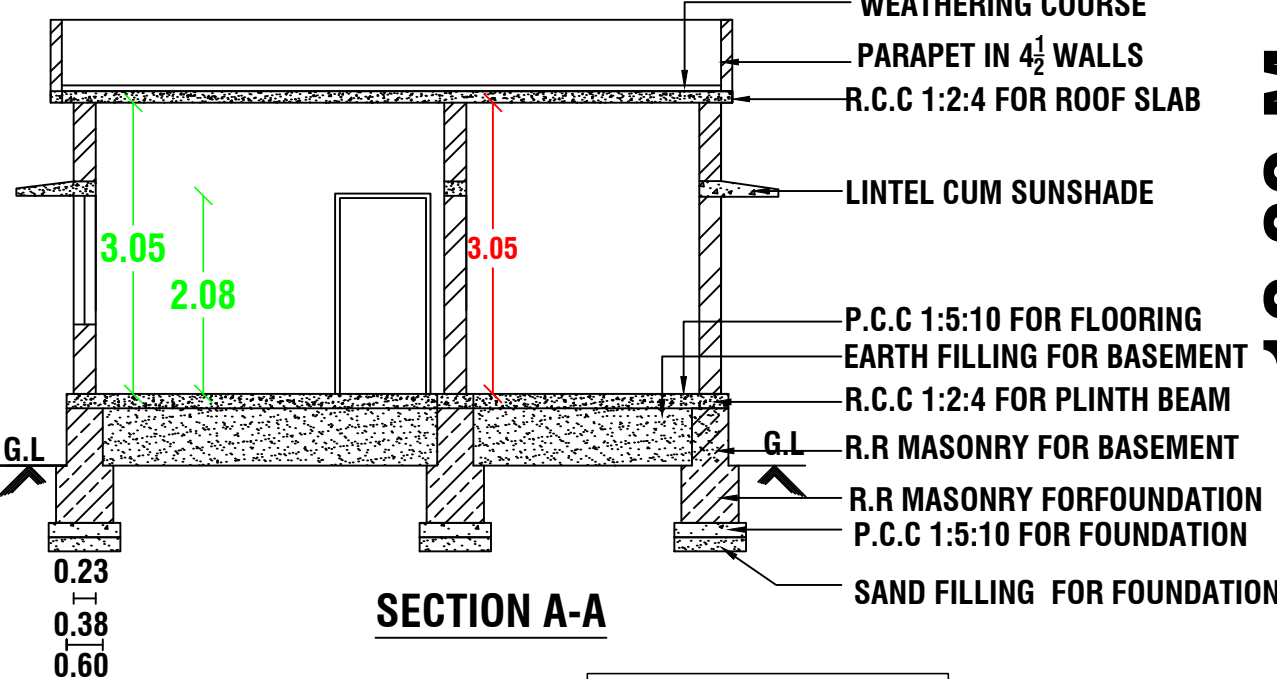

SECTION A-A

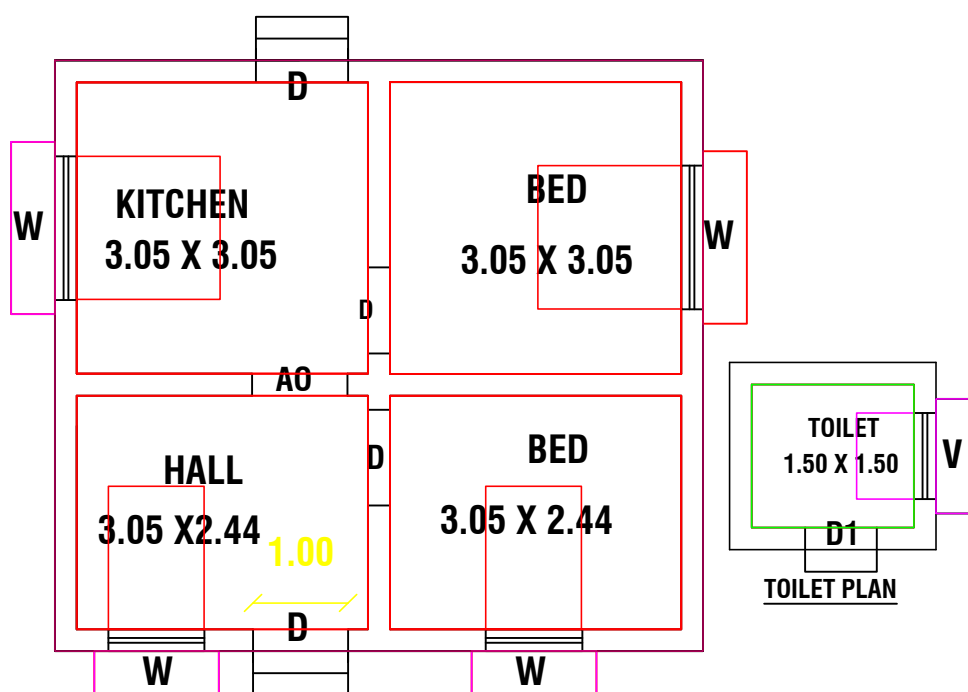


GROUND FLOOR PLAN

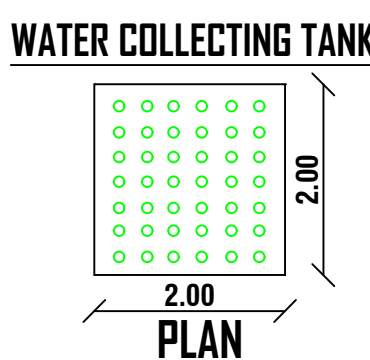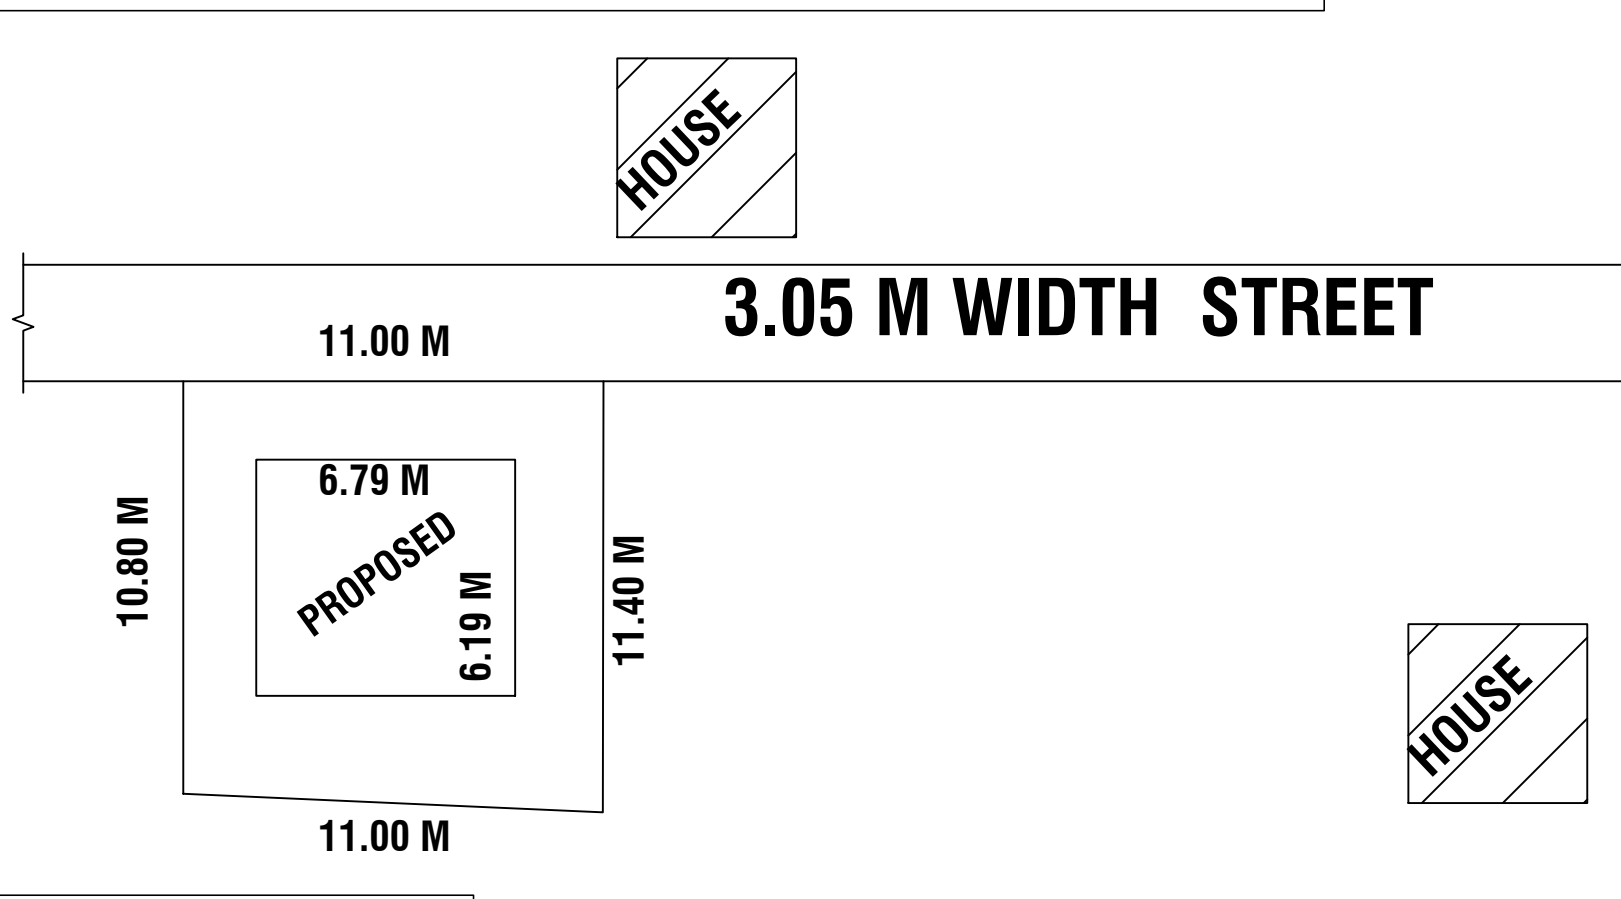


WATER COLLECTING TANK
2.00
PLAN

TO ANDIVILAI
KOTTAKARAI ROAD


POOVIYOOR

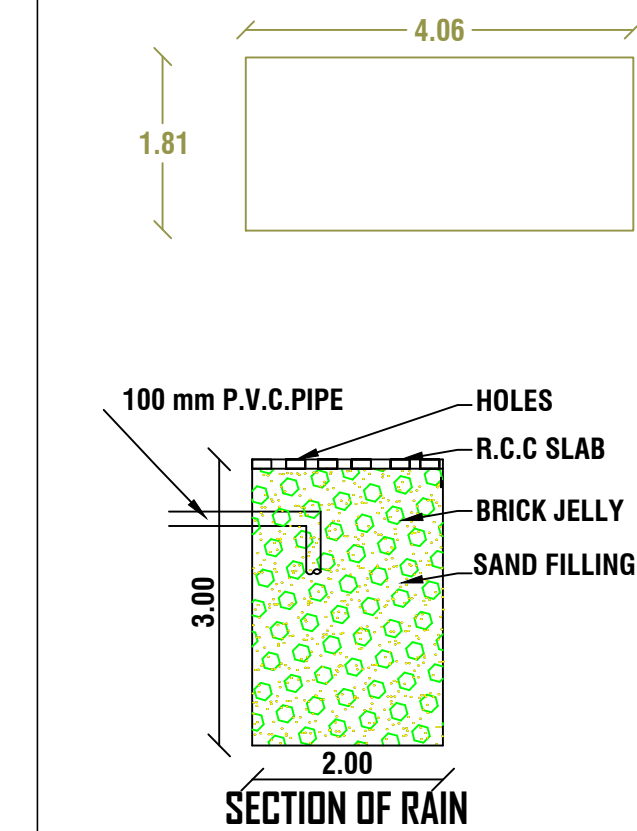


SECTION OF RAIN

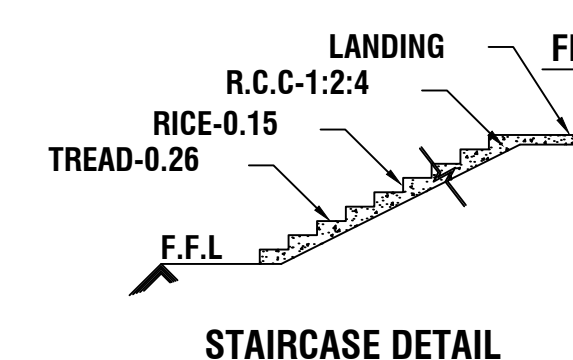


STAIRCASE DETAIL

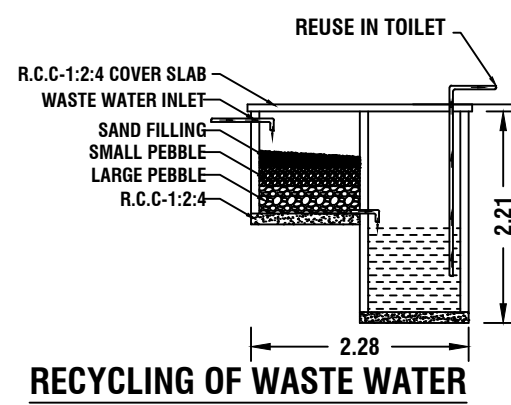



RECYCLING OF WASTE WATER

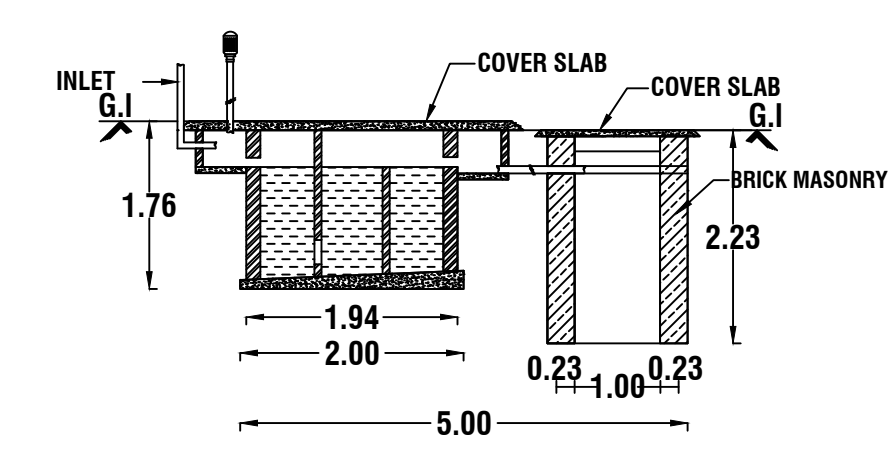


SECTION OF SEPTIC TANK

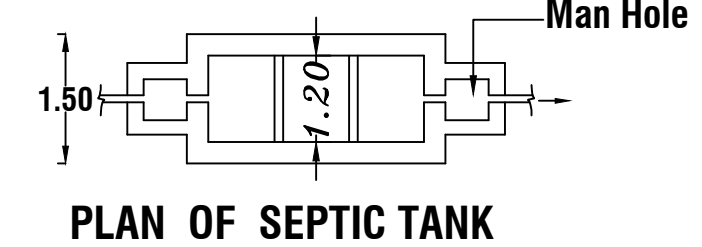

PLAN OF SEPTIC TANK

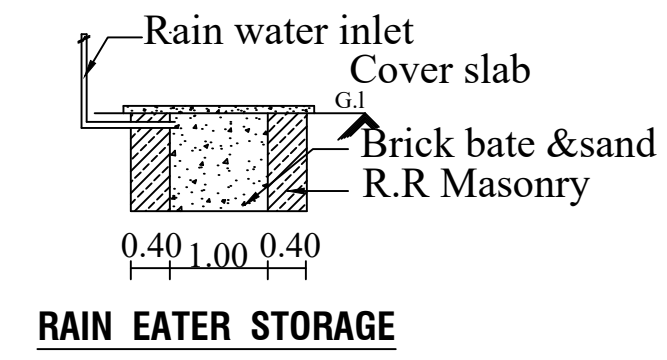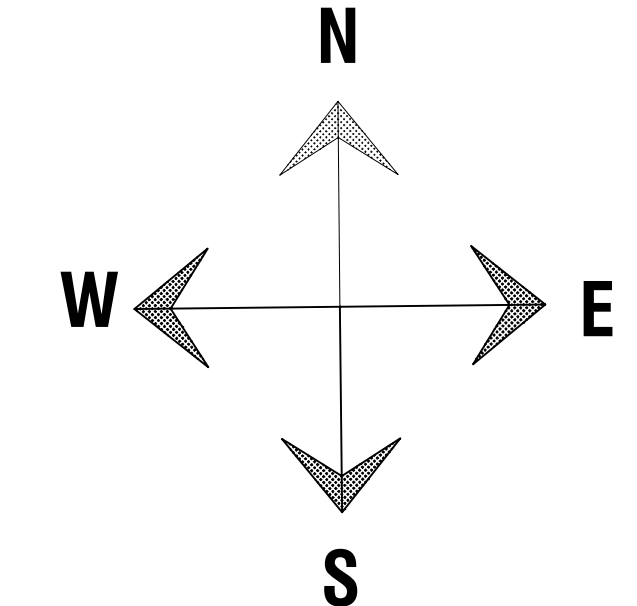

RAIN WATER STORAGE

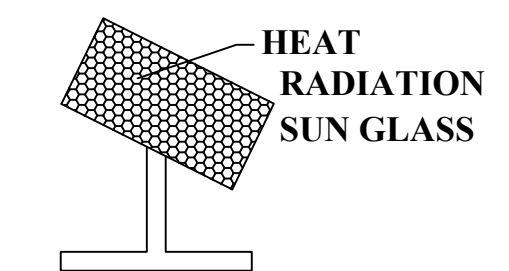

SOLAR PANNEL

3.05 M WIDTH STREET
11.00 M

10.80 M

PROPOSED

11.00 M
SITE PLAN
SCALE 1:100

ER.A.Anandha Kannan.B.E.(CIVIL).
Sindhu constructions.
Kottaram, Suchindrum
Cell.NO:9443140785
Cell.NO:9940845895
Email :- sindhuconst@gmail.com

REFERENCE

SITE AREA :3.000 CENT (121.41 Sq.m)
PROPOSED AREA:-
GROUND FLOOR AREA : 42.00 Sq.m.
CARPET AREA : 33.52 Sq.m
VACANT AREA : 79.41 Sq.m

JOINERY DETAILS

D DOOR - 1.00 X 2.10
D1 DOOR - 0.90 X 2.10
W WINDOW - 1.50 X 1.50
V VENTILATOR - 0.90 X 0.60

ALL DIMENSIONS ARE IN METRE
PLAN SCALE 1:100

COLOUR INDEX

BOUNDARY OF THE SITE
PROPOSED BUILDING
EXISTING BUILDING
ROAD , STREET

SIGNATURE OF THE LAND OWNER

T. Manikandan

SIGNATURE OF THE REGISTERED ENGINEER

Er. A. ANANDHA KANNAN B.E
Register Engineer - Grade III - Re
Register No : 150/L5/2022/00051
Sub Register Office Road, Kottaram - 629 703
Ph : 94431 40785

FSI CALCULATION :

REQUIRED - 2

TOTAL ALL FLOOR AREA
FSI = -----
PLOT AREA
FSI = $\frac{42.00}{121.41} = 0.345$

PARKING CALCULATION :

TOTAL ALL FLOOR AREA
= -----
75SQ.M
= $\frac{42.00}{75.00} = 0.560$
@ SAY = 1CAR