

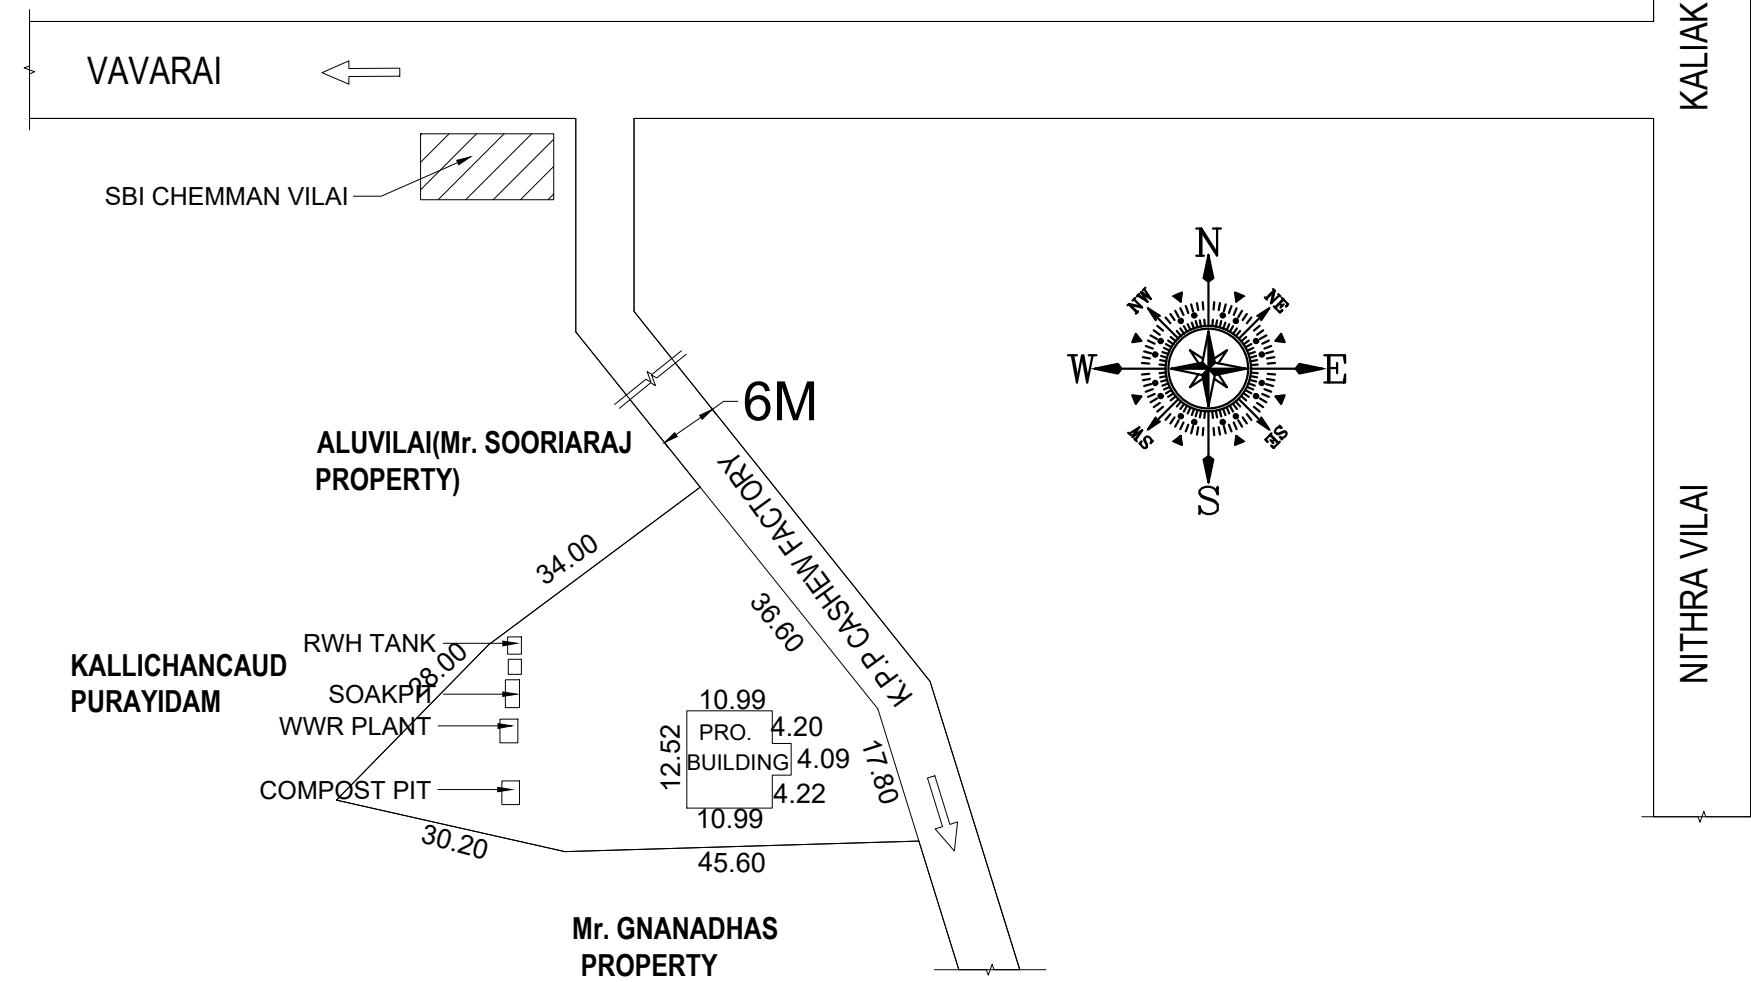
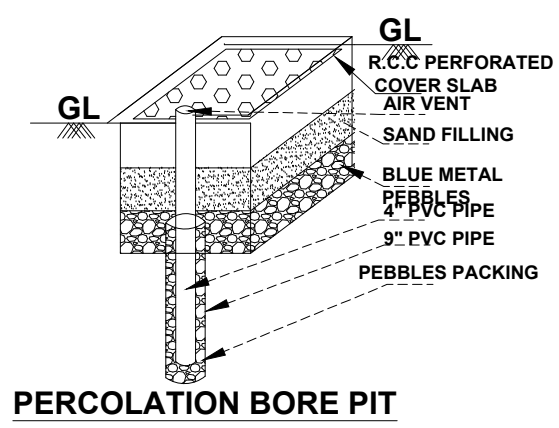
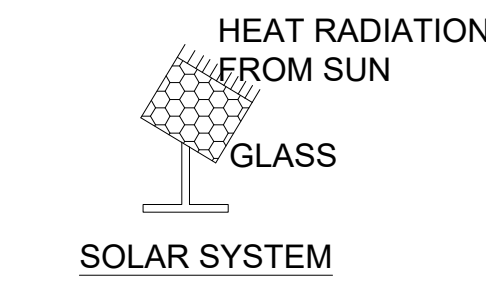
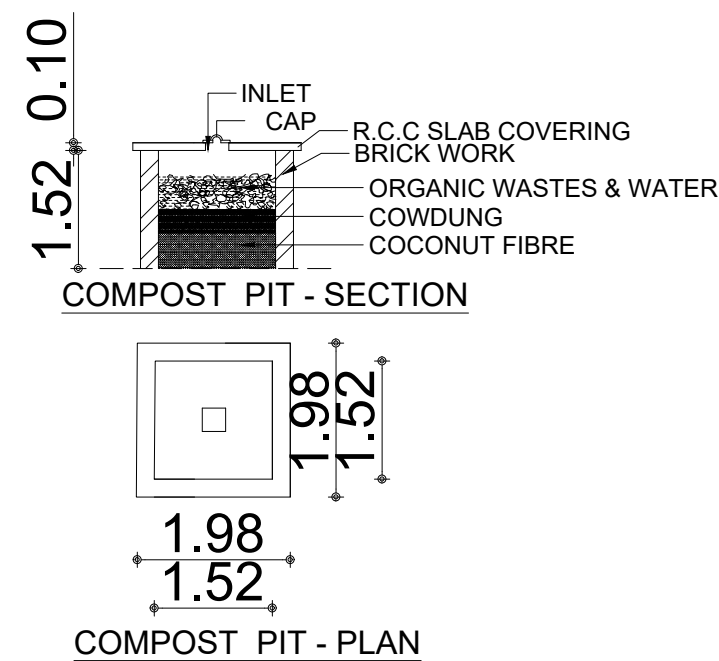
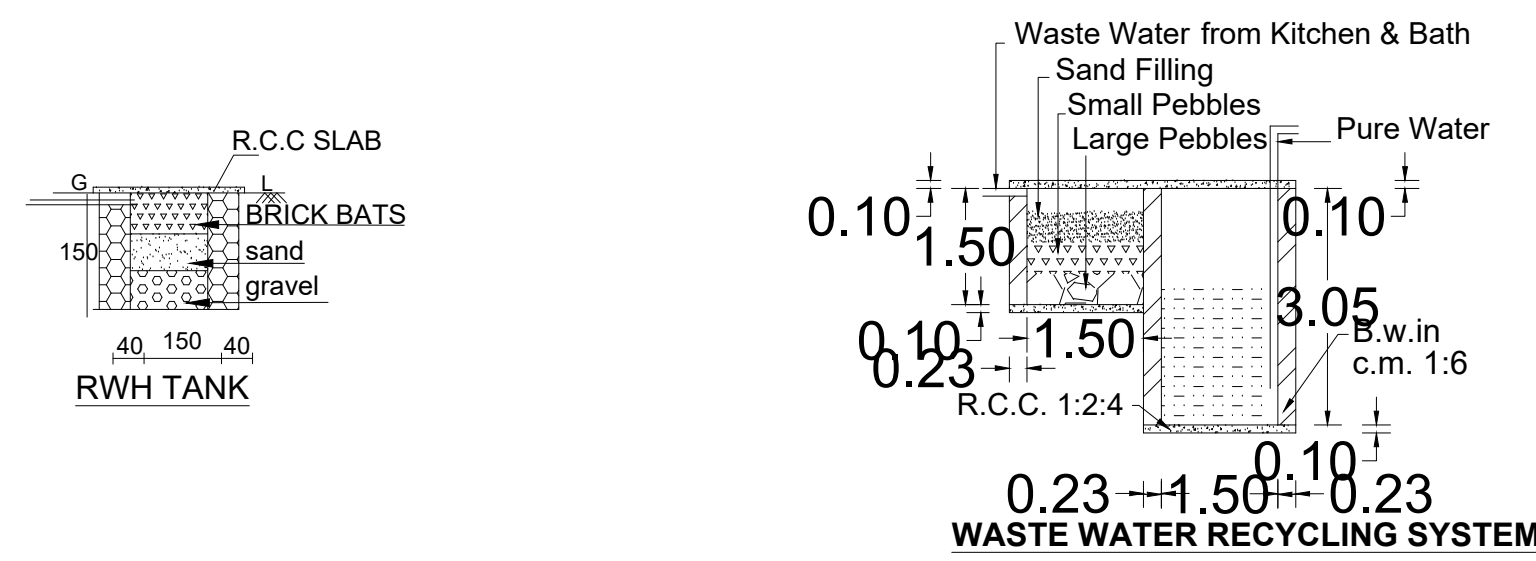
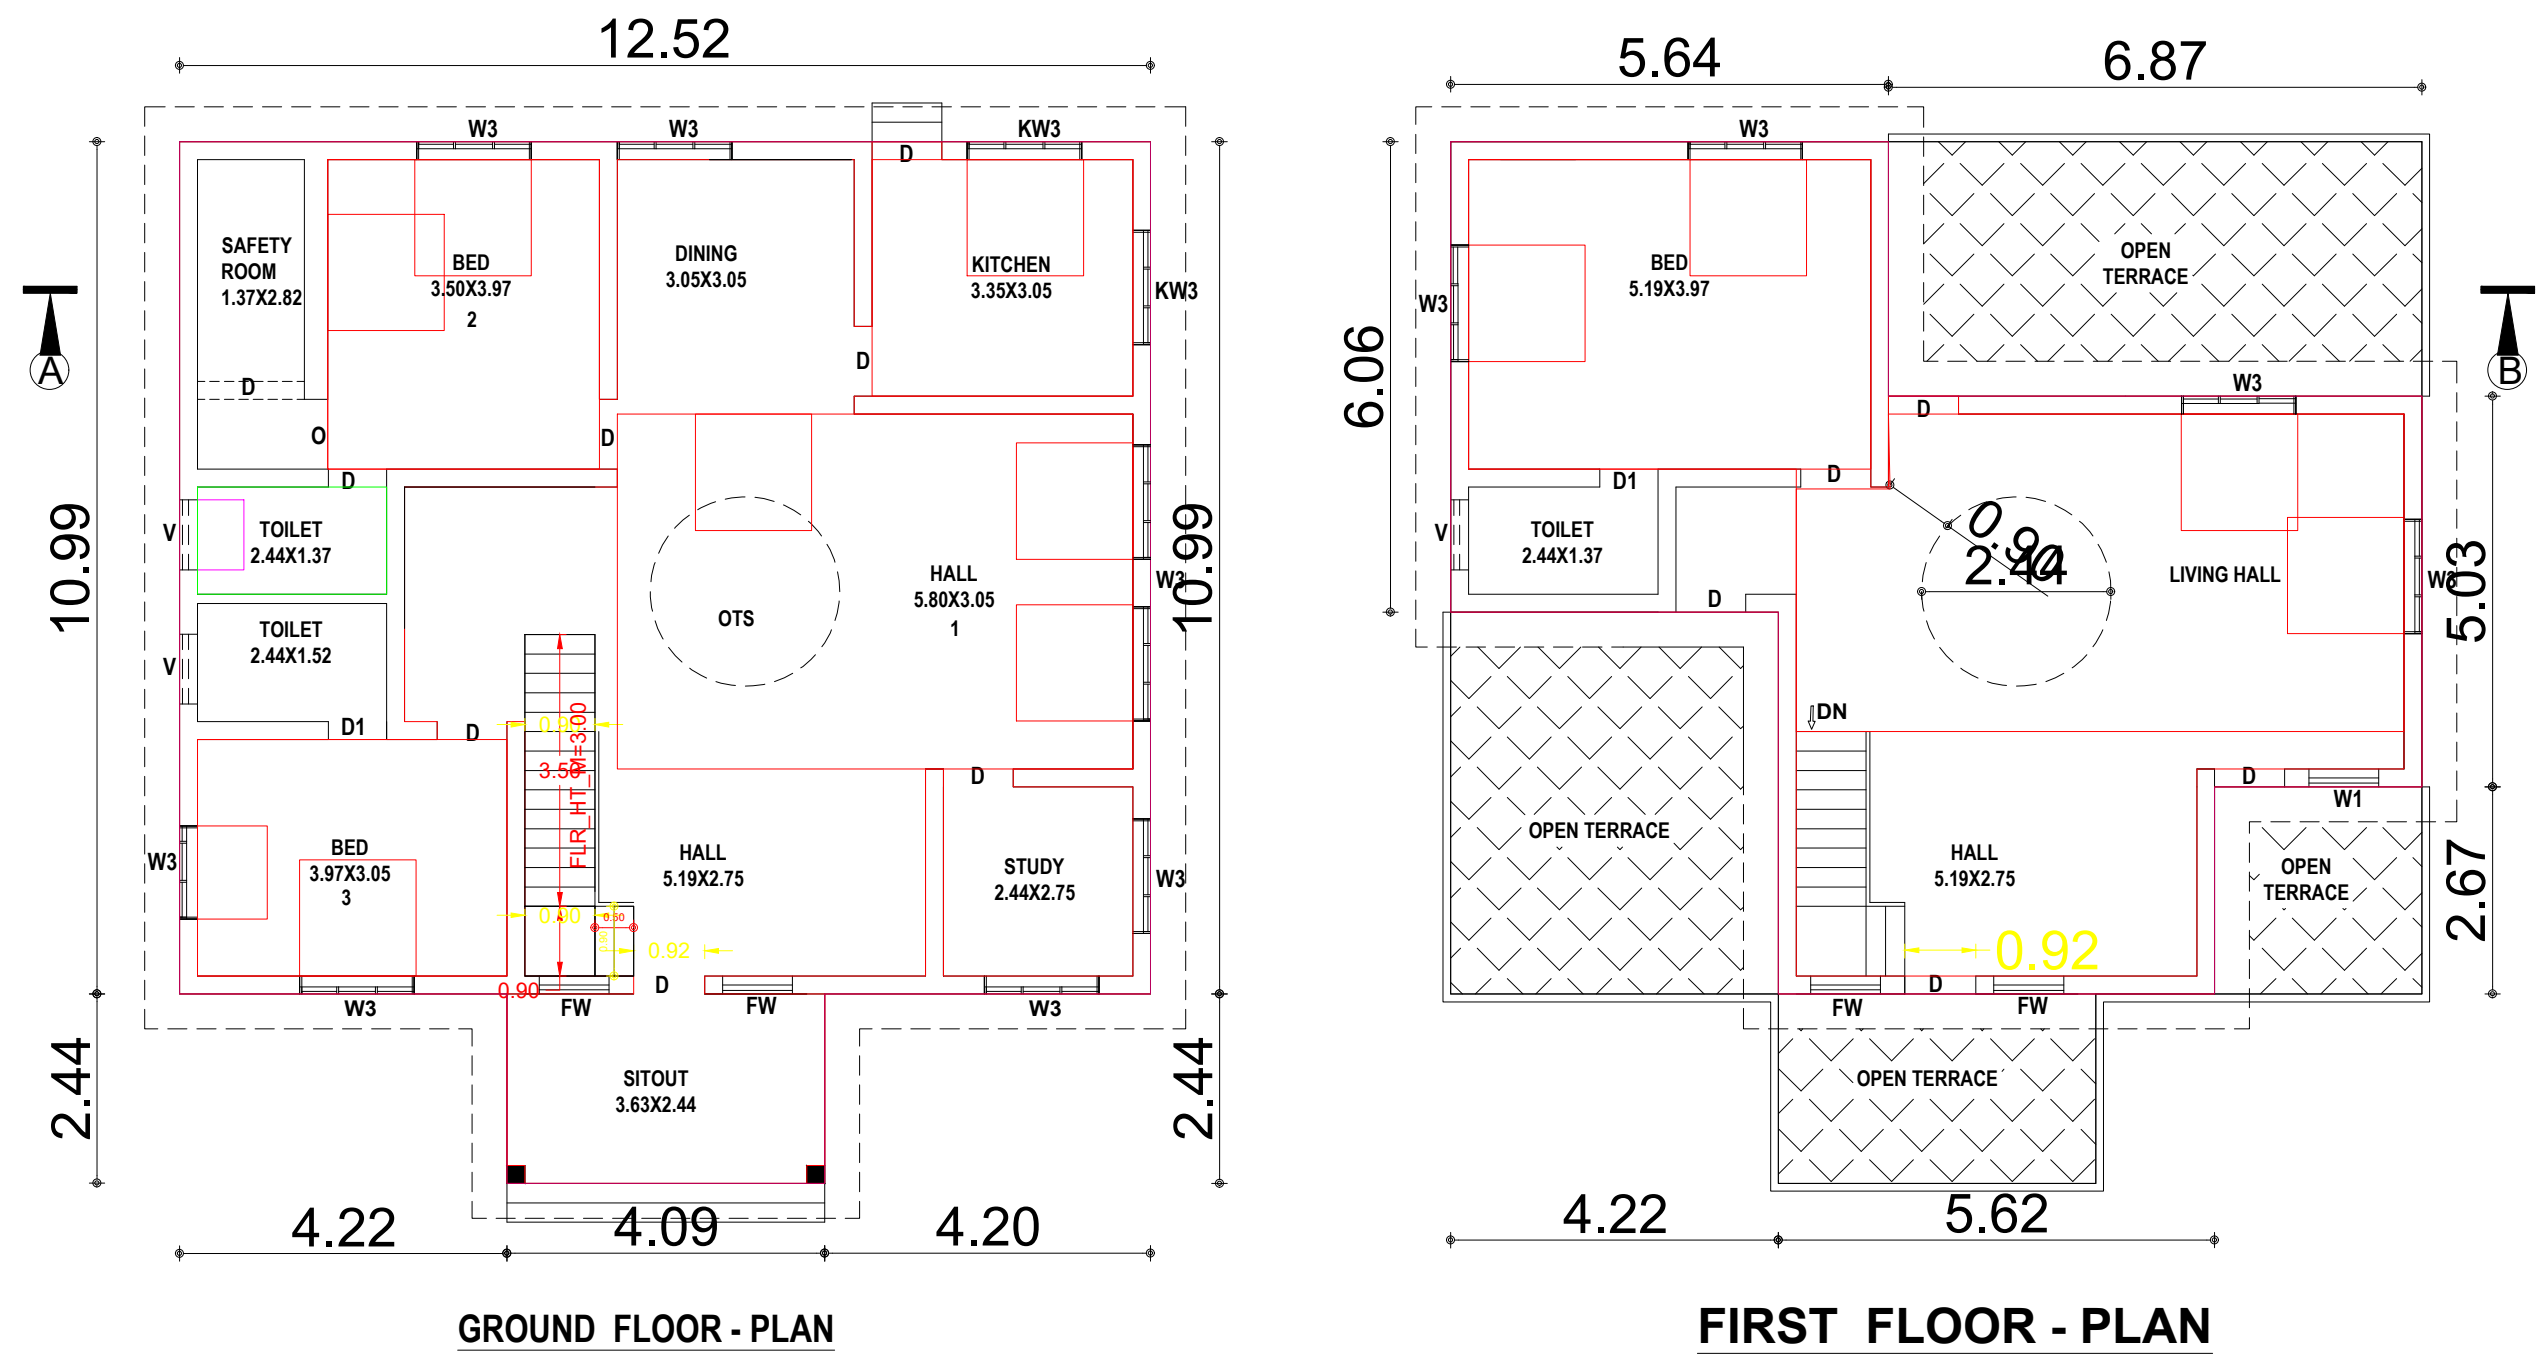
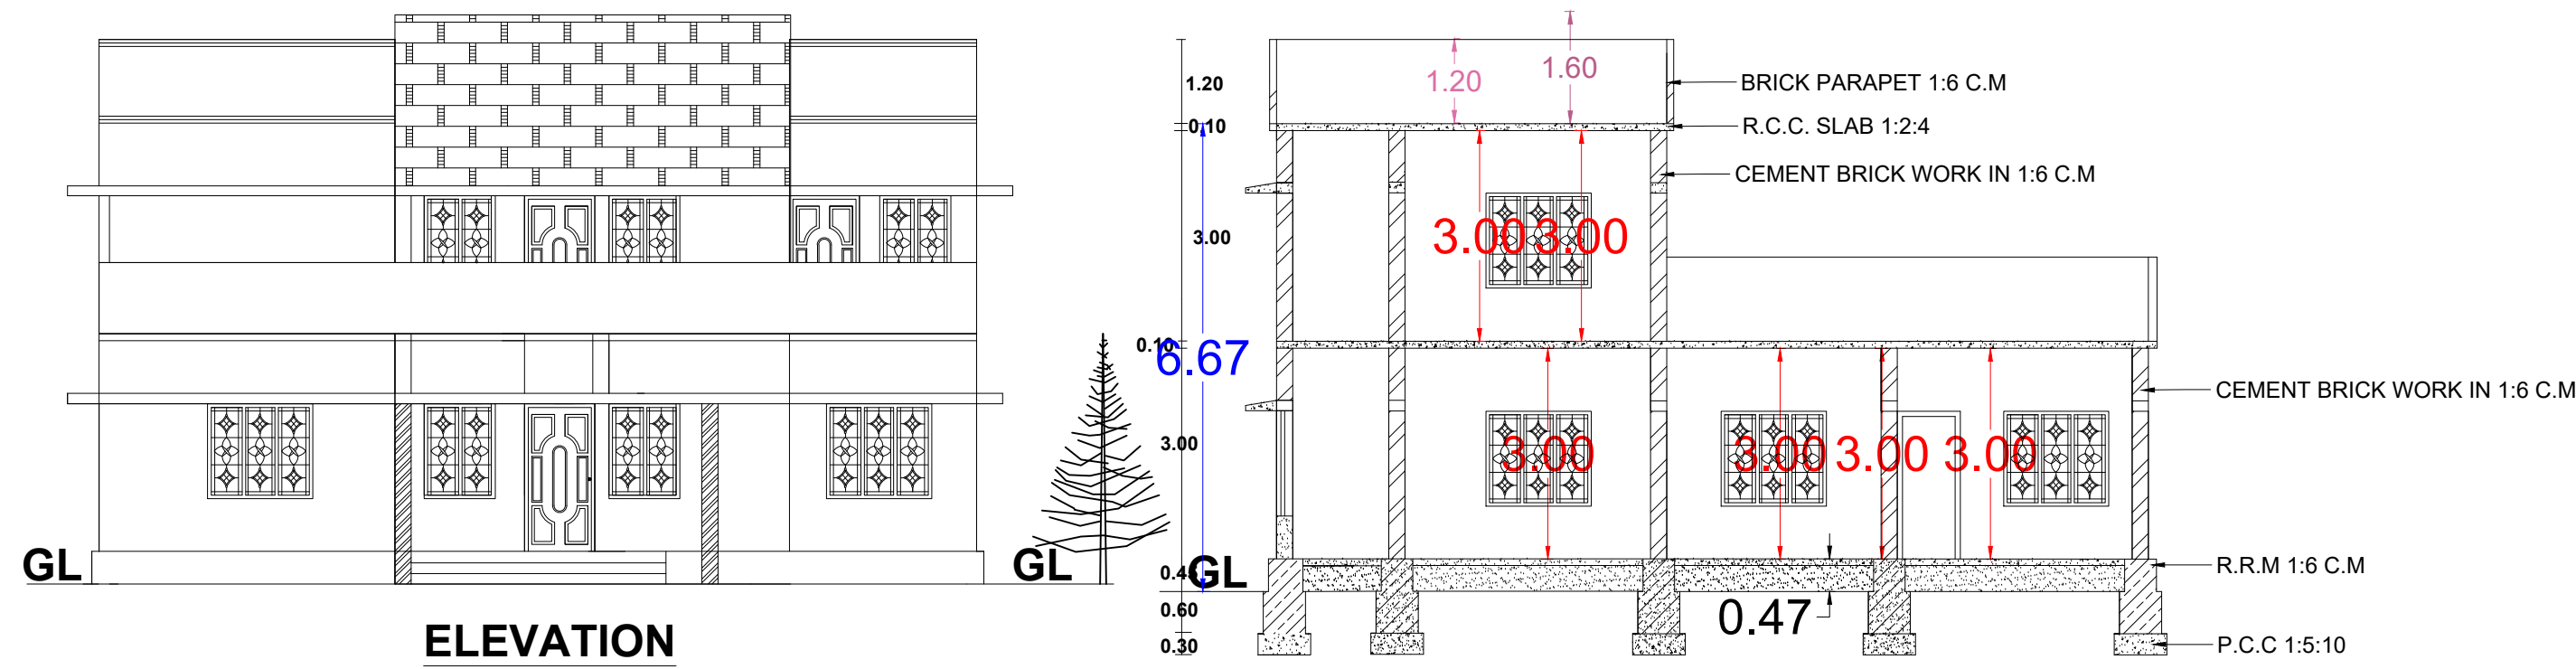


PLAN SHOWING THE PROPOSED CONSTRUCTION OF R.C.C ROOF RESIDENTIAL BUILDING AT KIZHANGU VILAI-
PURAYIDAM, S.T. MANGAD P.O., IN RE.SY.NO:21/7, PATTAN NO: 769, ARUDESOM VILLAGE, MANGAD VILLAGE PANCHAYAT,
MUNCHIRAI PANCHAYAT UNION, KILLIYOOR TALUK, KANNIYAKUMARI DISTRICT.
OWNED BY: Mr.S. SUDHARSANAN. S/O (LATE) SUNDHARAM NADAR.

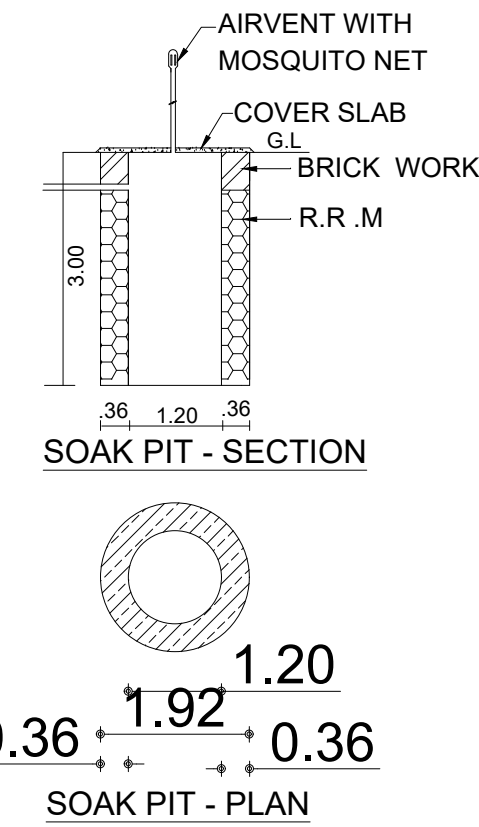

SITE PLAN & TOPO PLAN
SCALE 1:1000
ALL DIMENSIONS ARE IN METRE

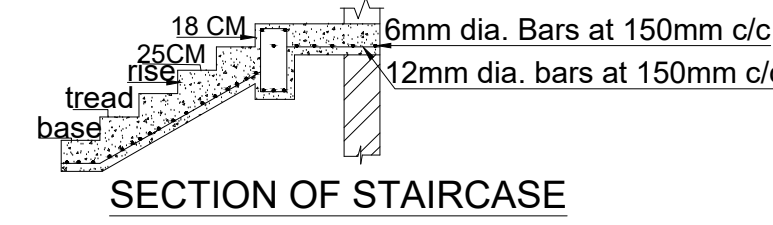

PLAN INFO
PATTA_NO=769
AS_PER_DOCUMENT=2023.50
AS_AT_SITE=2000.46
FMB_OR_PLR=2023.50
PLOT_AREA_M2=2023.50
IS_SWIMMING_POOL_EXISTS=NO
SINGLE_FAMILY_BLDG=YES
CRZ=NO
SECURITY_ZONE=NO
ACCESS_WIDTH_M=3.00
WHETHER_GOV'T_OR_AIDED_SCHOOL=NO
ROAD_WIDTH=6.00
ROAD_LENGTH=54.40
AVG_PLOT_DEPTH= 18.20
AVG_PLOT_WIDTH= 62.00
LAND_USE_ZONE =RESIDENTIAL
PREMIUM_FSI_REQUIRED=NO
DISTRICT=KANNIYAKUMARI
SURVEY_NO=21/7
TALUK=KILLIYOOR
JURISDICTION_TYPE=RURAL PANCHAYAT
RWTH_DECLARED=YES
BUILDING_NEAR_TO_RIVER=NO
AREA_TYPE=OTHERS
IS_APPROVED_LAYOUT=NO
BUILDING_NEAR_MONUMENT=NO
BUILDING_NEAR_GOV'T_BLDG=NO
PROVISION_FOR_GREEN_BUILDINGS_AND_SUSTAINABILITY=NO
FIRE_PROTECTION_AND_FIRE_SAFETY_REQUIREMENTS=YES
NOC_FOR_CONSTRUCTION_NEAR_MONUMENT=NO
NOC_FIRE_DEPT=NO
OSR_APPLICABLE=NO
IF_HERITAGE_TOWN_LESS_THAN_1KM_RADIUS=NO
GREEN_PLANTING_STRIP=NO

Er. F. NIRMALA, M.A., D.C., D.C.A.,
Reg. Engineer Grade III
Reg. No: 03/2023-24 (MUNCHIRAI PANCHAYAT UNION)
Leo Associates,
Kuzhithurai,
Kanniyakumari District.
Mob: 9787303764/9865223583
G.MAIL: leoassociates91@gmail.com

REG. ENGINEER

SIGNATURE OF APPLICANT

PROP. Mr. D. RAJASEKHARAN
R.R. BUILDING CONSTRUCTION
SEETHA VILAGOM, VAVARAI, S.T. MANGAD,
MOB: 9486270485 / 9791834680