



PLAN SHOWING THE PROPOSED CONSTRUCTION OF SHOP SHED OF Re.Sy.No:28/19 IN VAMBANOOR WEST VILLAGE AT VALLADAYANVILAI,MELASANGARANKUZHI VILLAGE PANCHAYAT,AGASTHEESWARAM TALUK,KANYAKUMARI DISTRICT




NAME OF OWNER:- R.VASANTHA KUMAR, S/O RAJAYAH.

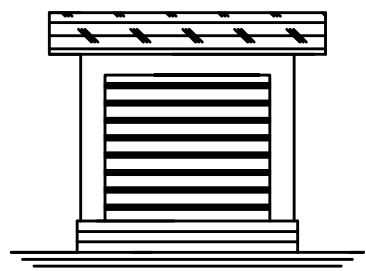

ELEVATION

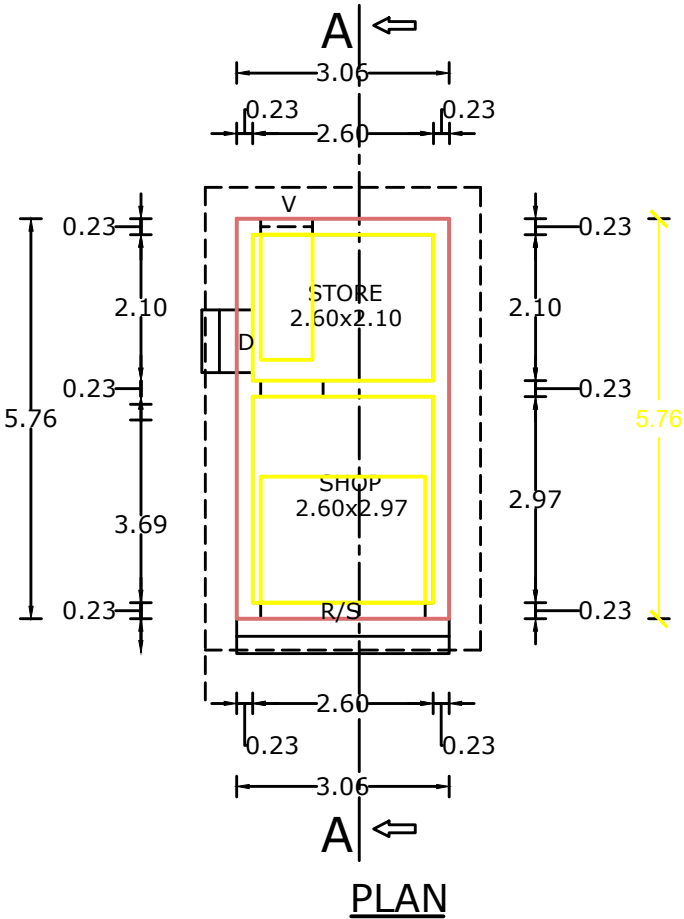


PLAN

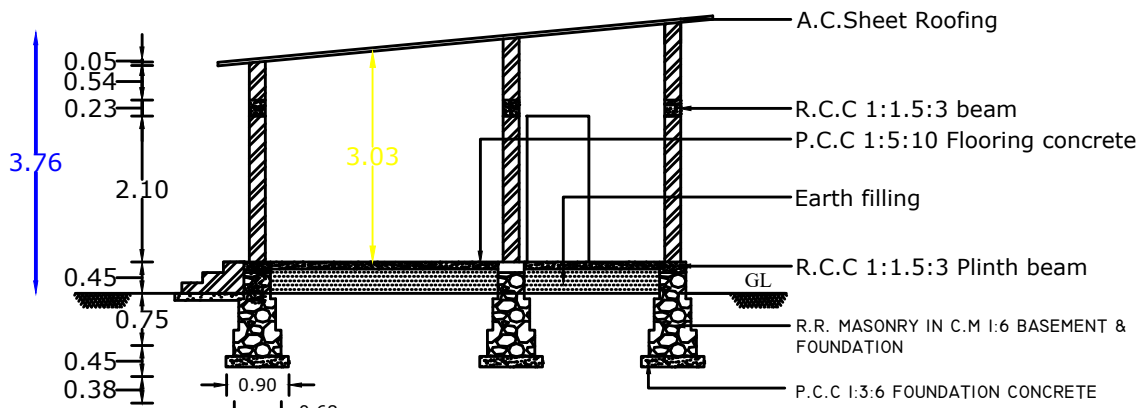


SECTION ON - AA


PLAN INFO
PLOT_NO=NO
TALUK=AGASTHEESWARAM
DISTRICT=KANNYAKUMARI
PLOT_AREA_M2=210.33
JURISDICTION_TYPE=MELASANGARANKUZHI VILLAGE PANCHAYAT
PATTA_NO=8857
SINGLE_FAMILY_BLDG=YES
SURVEY_NO=28/19
LAND_USE_ZONE = RESIDENTIAL
CRZ=NO
SECURITY_ZONE=NO
ACCESS_WIDTH_M=9.50
WHETHER_GOVT_OR_AIDED_SCHOOL=NO
AS_AT_SITE=209.41
FMB_OR_PLR=210.33
AS_PER_DOCUMENT=210.33
ROAD_WIDTH=6.00
ROAD_LENGTH=100
AVG_PLOT_DEPTH=21.90
AVG_PLOT_WIDTH= 9.50
RWH_DECLARED=YES
BUILDING_NEAR_TO_RIVER=NO
OSR_APPLICABLE =NO
OSR_SURRENDER_OR_BUYBACK=BUYBACK
PREMIUM_FSI_REQUIRED=NO
IS_APPROVED_LAYOUT=NO
AREA_TYPE=OTHERS
BUILDING_NEAR_MONUMENT=NO
BUILDING_NEAR_GOV_BLDG=NO
PROVISION_FOR_GREEN_BUILDINGS_AND_SUSTAINABILITY=NO
FIRE_PROTECTION_AND_FIRE_SAFETY_REQUIREMENTS=NO
NOC_FOR_CONSTRUCTION_NEAR_MONUMENT=NO
BARRIER_FREE_ACCESS_FOR_PHYSICALLY_CHALLENGED_PEOPLE=YES
FIRE_PROTECTION_AND_FIRE_SAFETY_REQUIREMENTS=YES
NOC_FIRE_DEPT=YES
BLOCK_1_INDIVIDUAL_RESIDENCE_MEMBER_COUNT=4
BLOCK_1_INDIVIDUAL_NON_RESIDENTIAL_MEMBER_COUNT
BLOCK_1_B-SHOP_MEMBER_COUNT=5
BLOCK_1_B-PCO_MEMBER_COUNT=1
IS_SWIMMING_POOL_EXISTS=NO
IF_HERITAGE_TOWN_LESS_THAN_1KM_RADIUS=NO

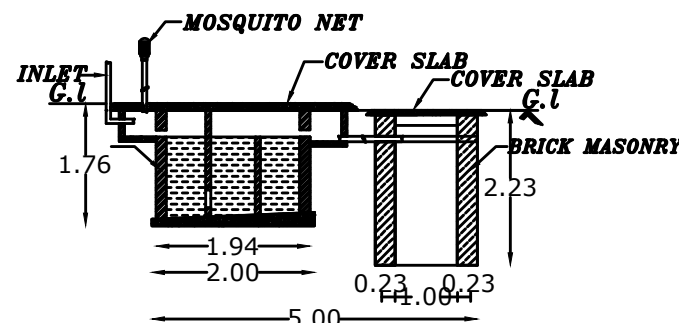


SECTION OF SEPTIC TANK

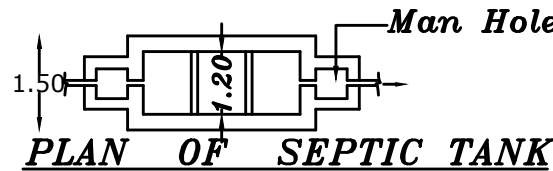


PLAN OF SEPTIC TANK

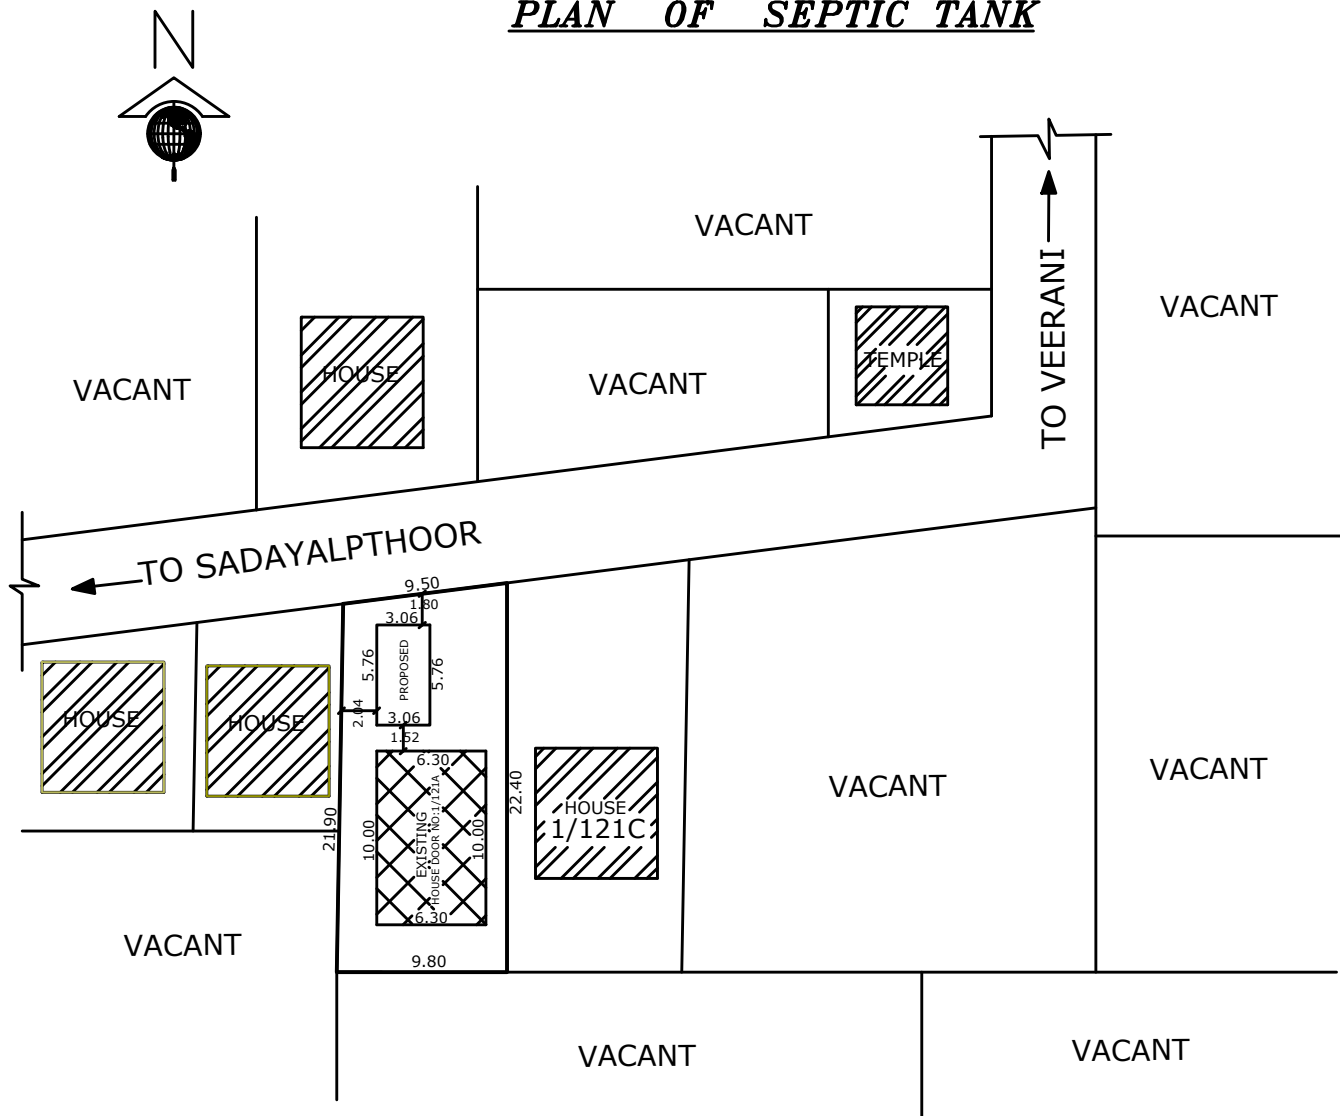


KEY PLAN [SCALE 1:400]

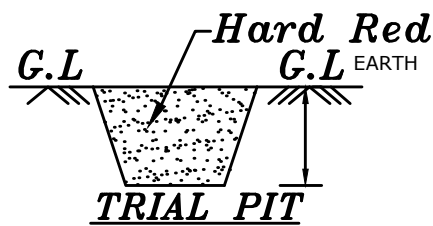


TRIAL PIT

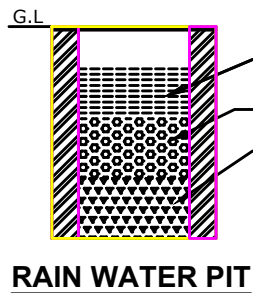


RAIN WATER PIT

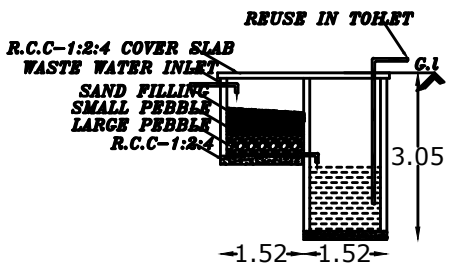


RECYCLING OF WASTE WATER KITCHEN & BATH ROOM

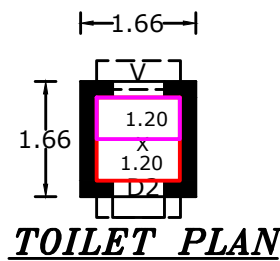

TOILET PLAN

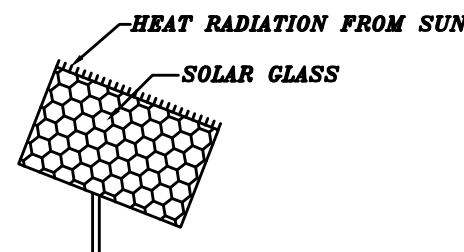


SOLAR SYSTEM PLAN

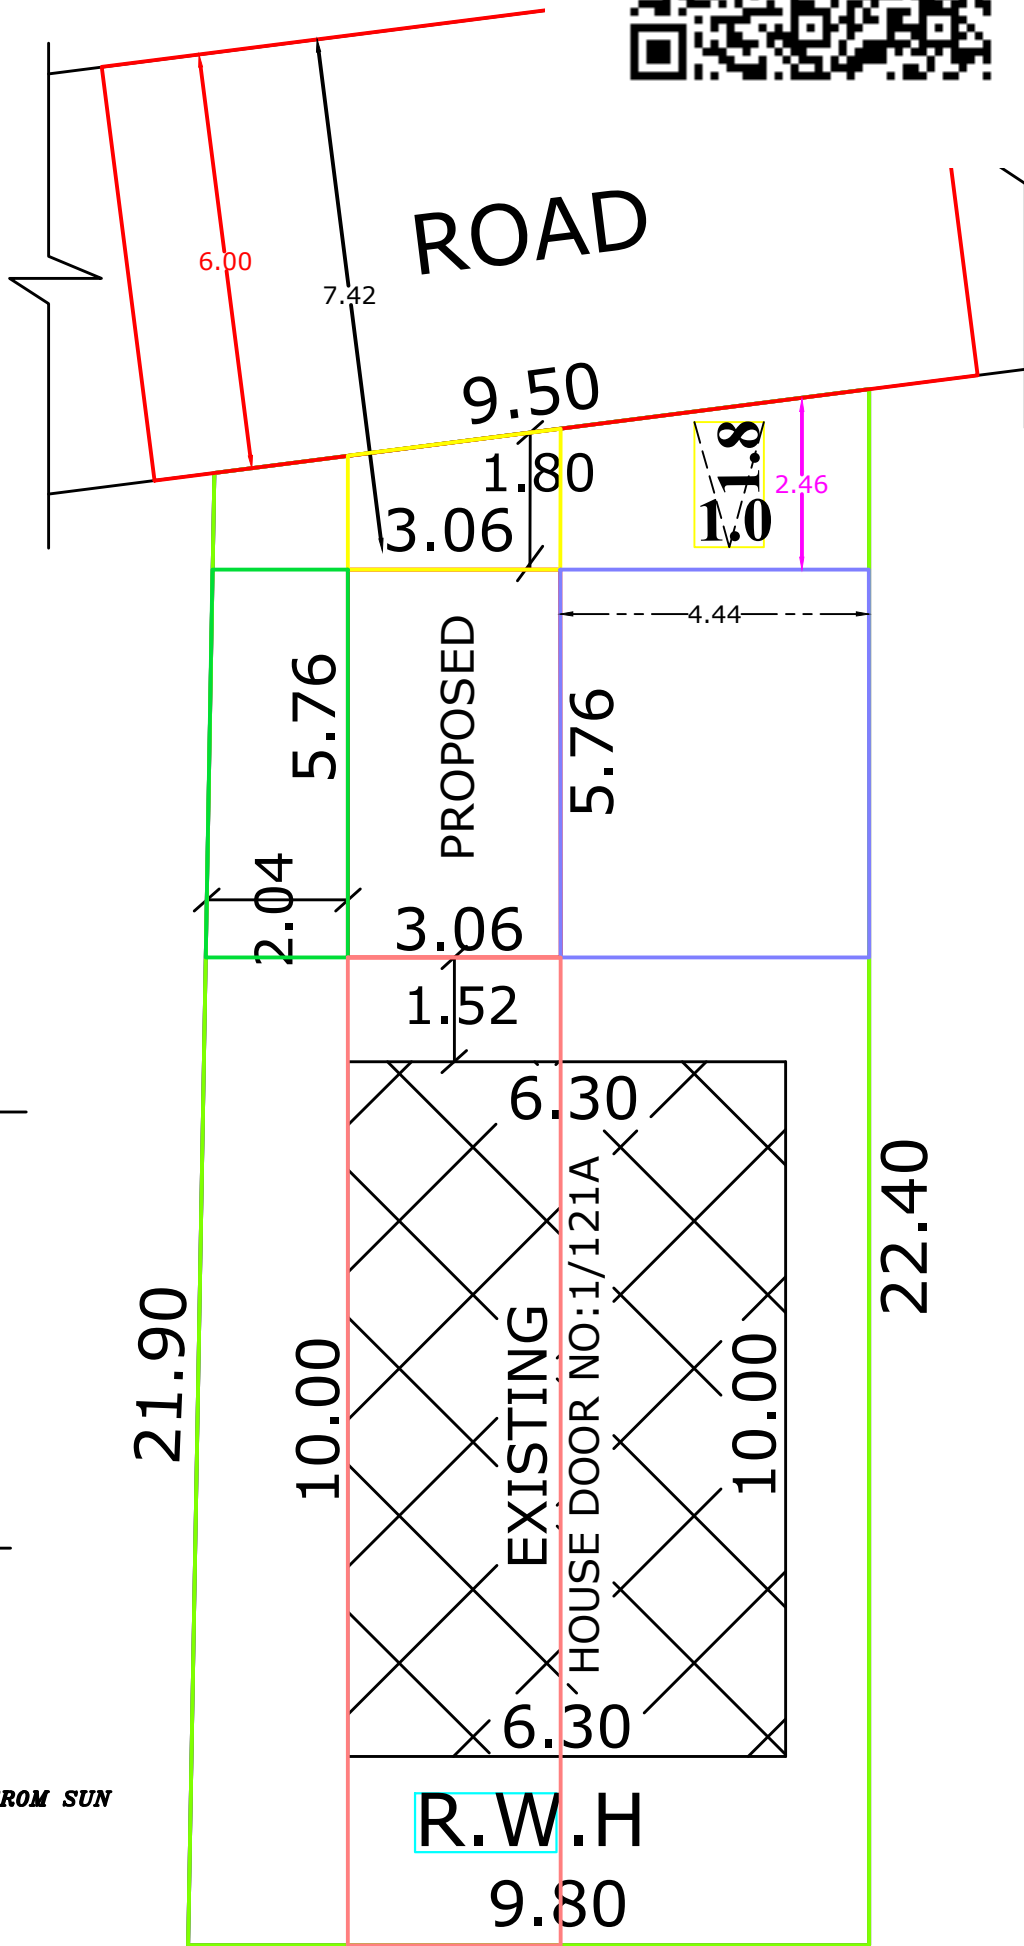


SITE PLAN [SCALE 1:100]




WATER_TANK_CAPACITY_L=6000LTRS

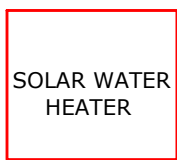

SOLAR WATER HEATER

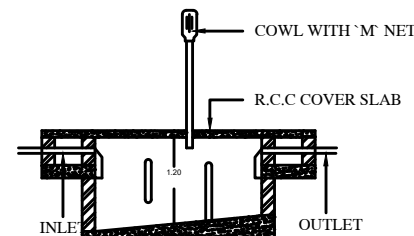

SEPTIC TANK DETAILS

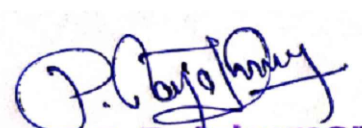 Er. P. Rajakumar Licensed Building Surveyor RAJAKUMARAN CONSTRUCTION Poochikadu, Ganapathipuram P.O. Kanyakumari District	SIGNATURE OF OWNER  ALL DIMENSIONS ARE IN 'METRES'	AREA DETAILS			SPECIFICATIONS					
		DETAILS OF AREA	SQM	SQFT	DOOR	D	1.00X2.10M	WINDOW	W2	1.00X1.40M
		PLINTH AREA	17.62	190	DOOR	D1	0.90X2.10M	WINDOW	W3	1.50X0.75M
		FLOOR AREA	13.18	142	WINDOW	W1	1.50X1.40M	VENTILATOR	V	0.75X0.45M
		SITE AREA	210.33	2263	DOOR	D3	0.60X2.10M	WINDOW	W	0.60X1.40M
		EXISTING AREA	63.00	678	DOOR	D2	0.75X2.10M	WINDOW	W4	1.00X0.75M
		VACANT AREA	129.71	1395	REFERENCE					
		SCALE 1:100	Er. P. Rajakumar 9443152584		ROAD			SITE BOUND		
					PROPOSED			EXISTING OTHER		