
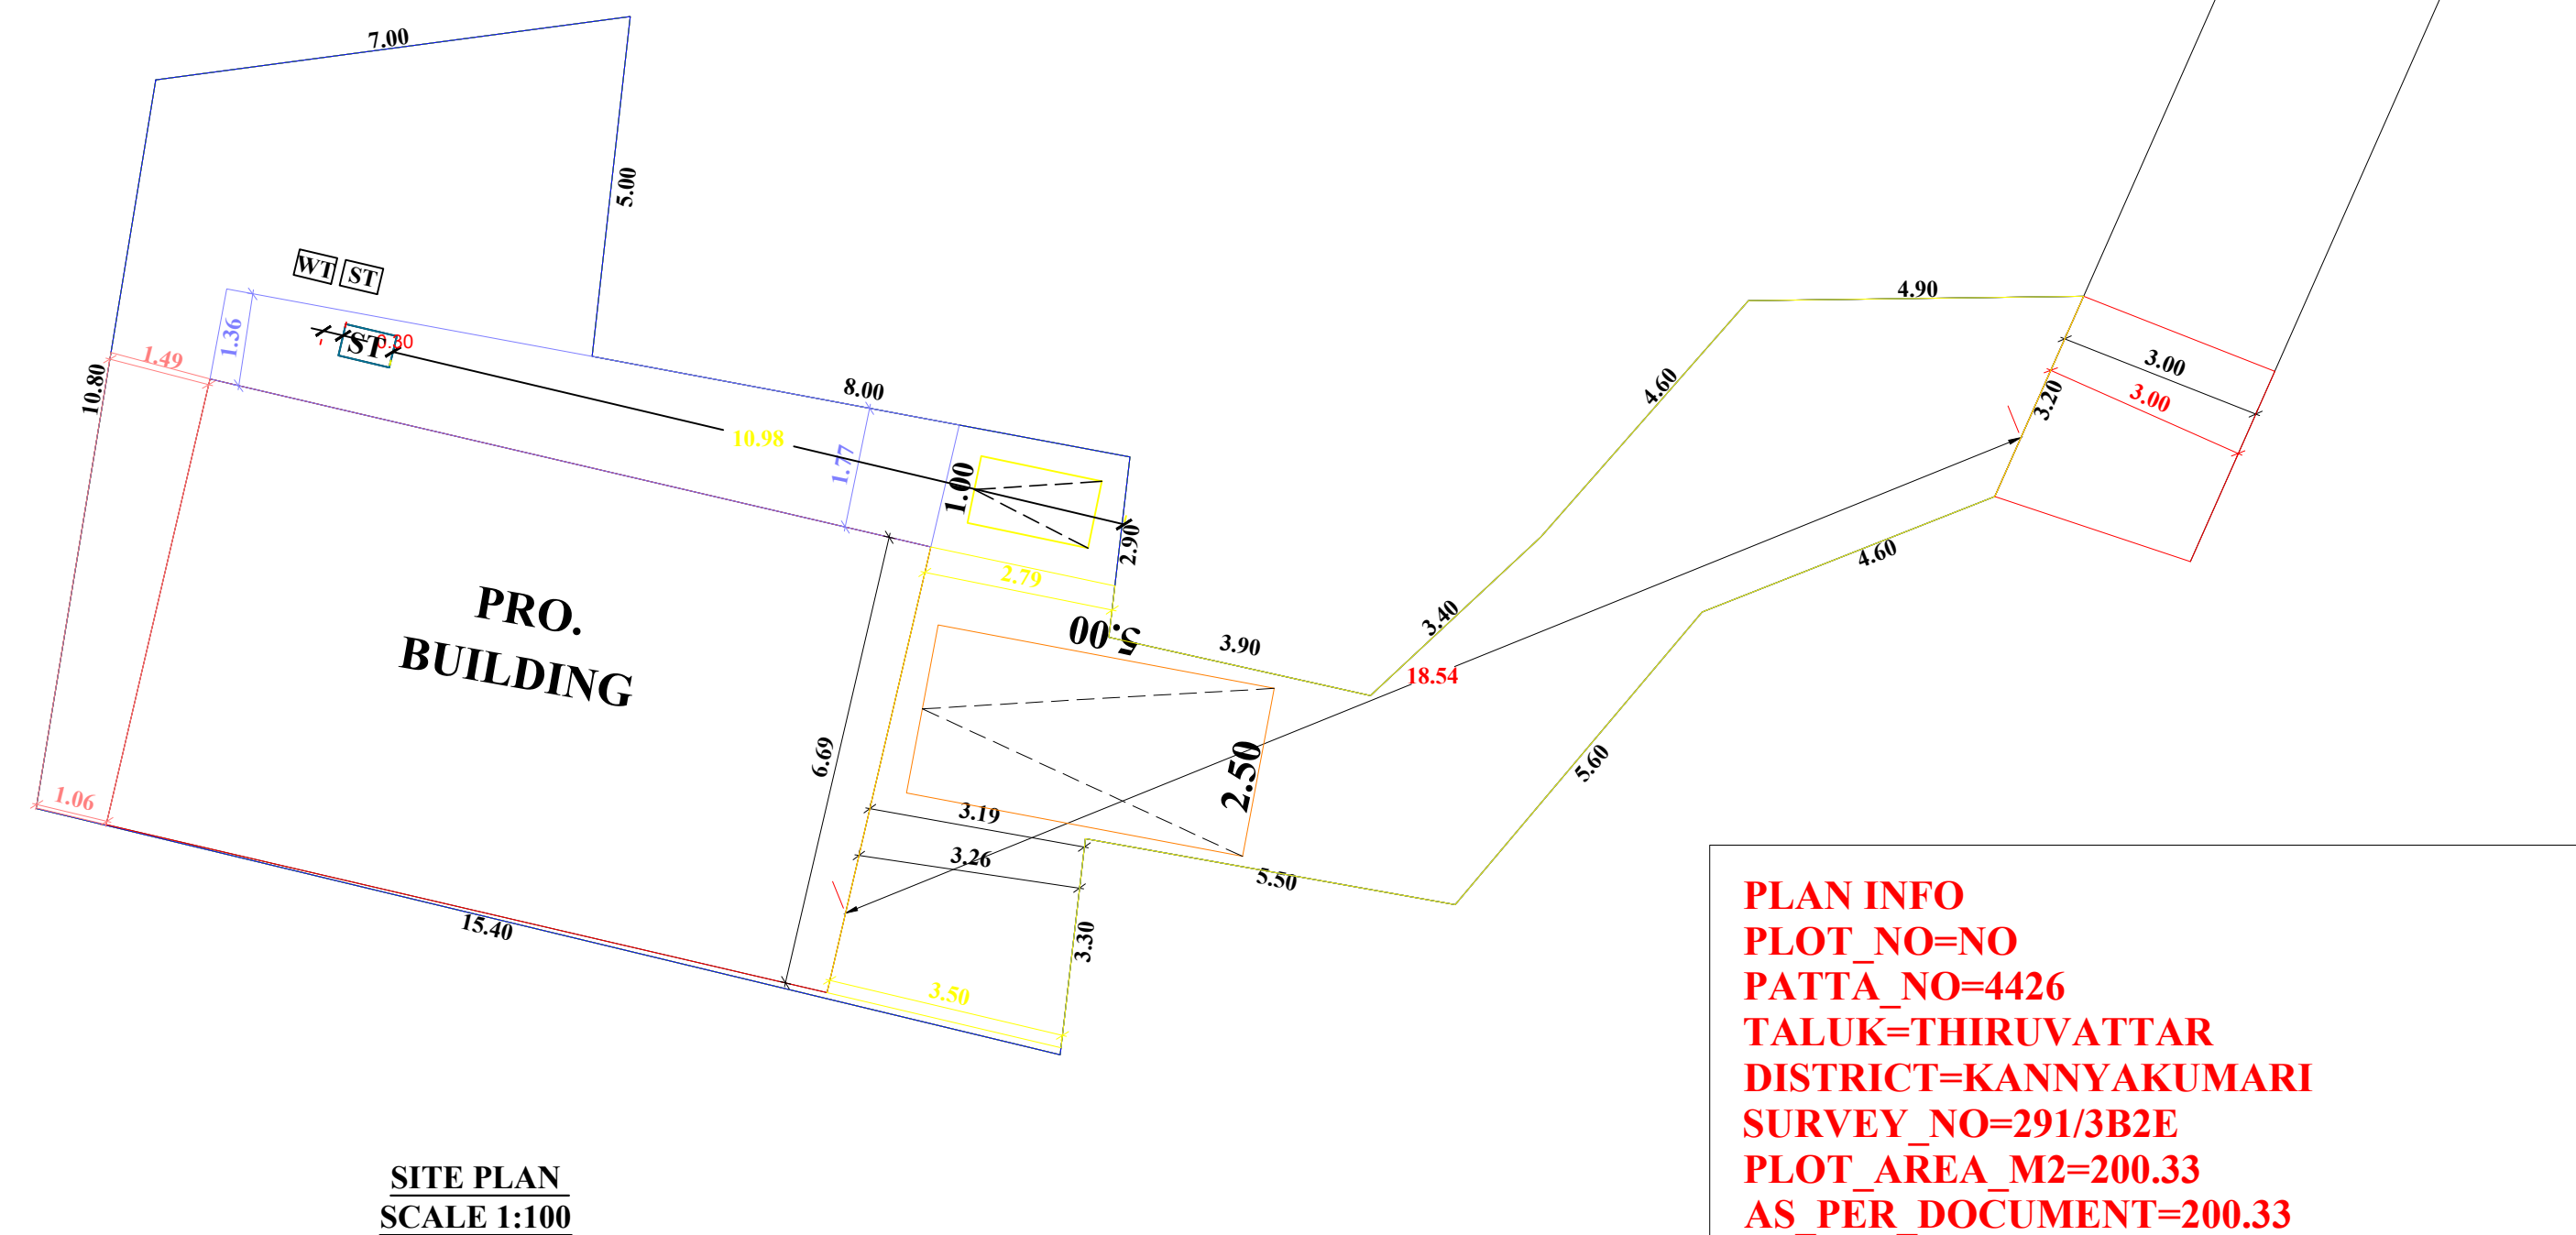
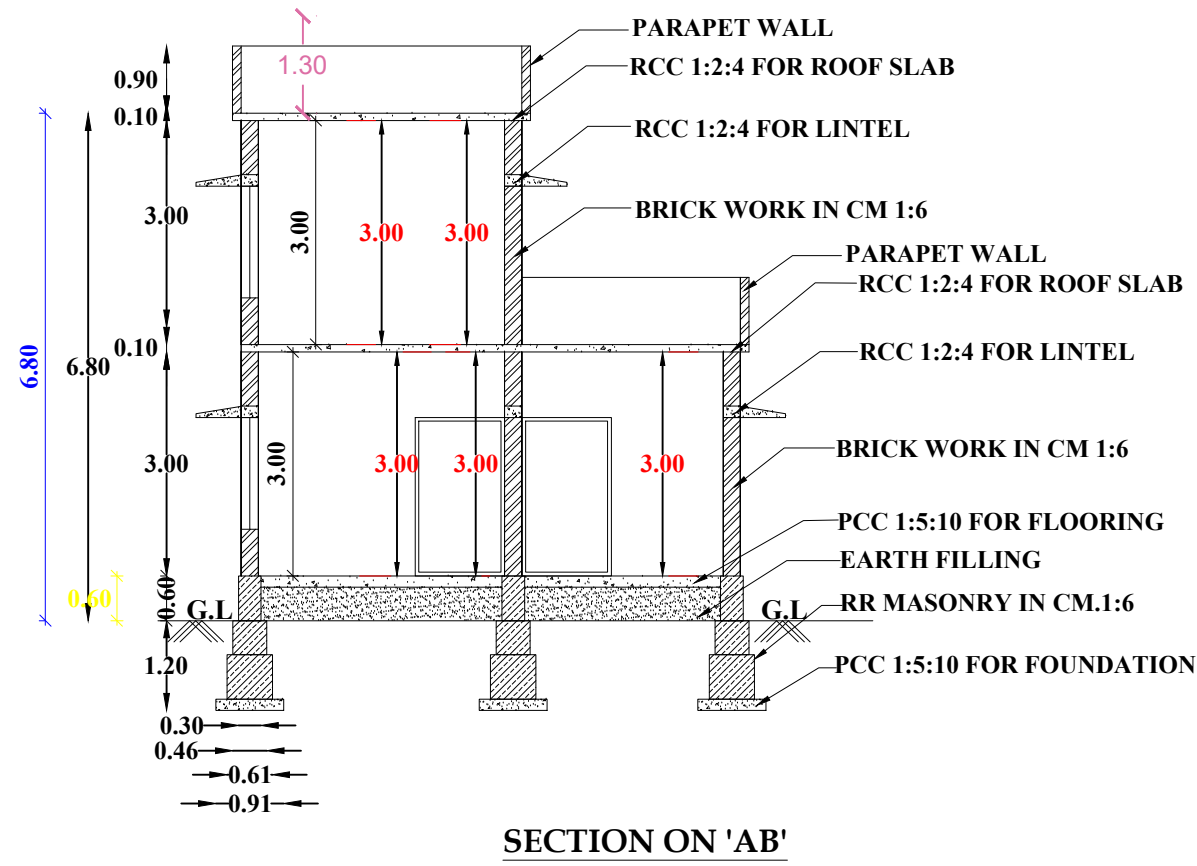


PLAN SHOWING THE PROPOSED CONSTRUCTION OF A RESIDENTIAL BUILDING IN RE.SY.NO: 291/3B2E OF


ARUVIKKARAI VILLAGE IN AYACODE VILLAGE PANCHAYAT, THIRUVATTAR TALUK , KANYAKUMARI DISTRICT.

OWNED BY: Mr. JENISH J.R, S/O. Mr. JEGATHEESH CHANDRAKUMAR, PANANKALA VILAI, MALAVILAI,


CHERUPPALLOOR POST, THIRUVATTAR TALUK, K.K. DISTRICT.

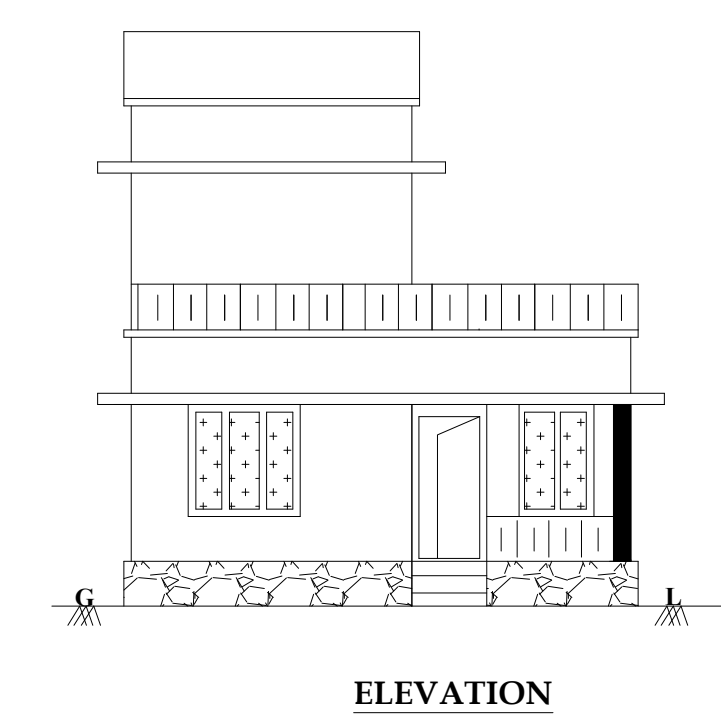


SITE PLAN
SCALE 1:100

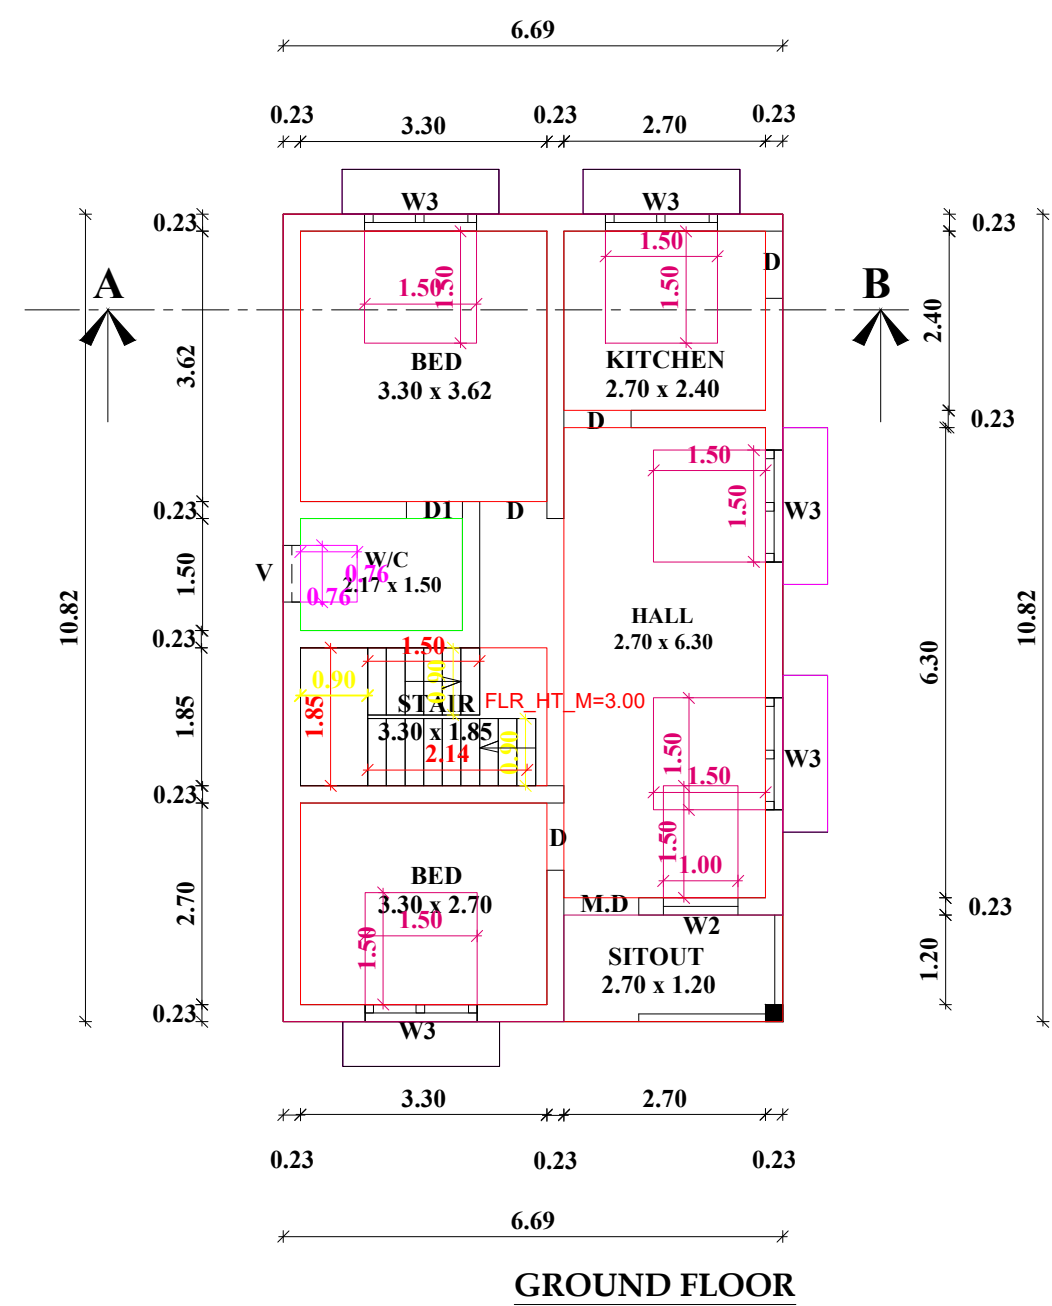

GROUND FLOOR

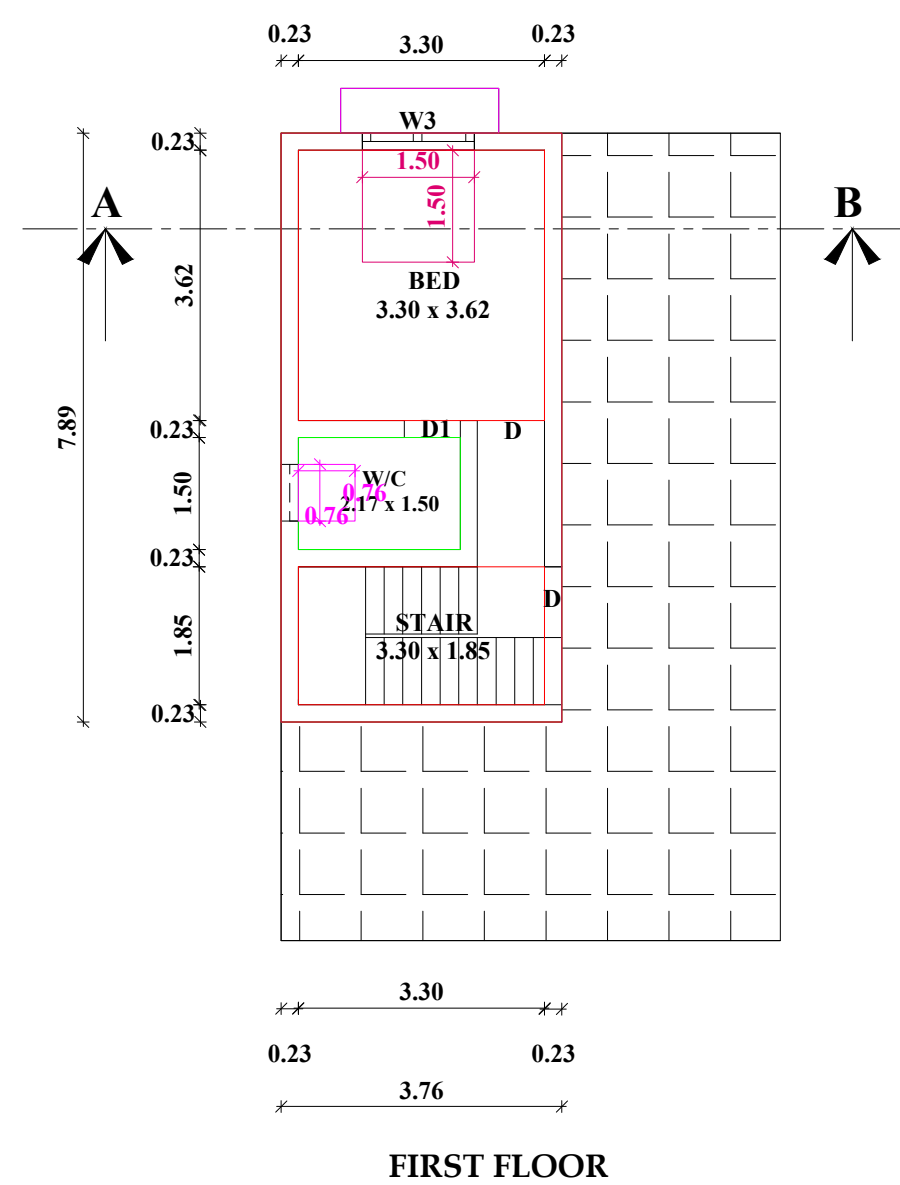


FIRST FLOOR

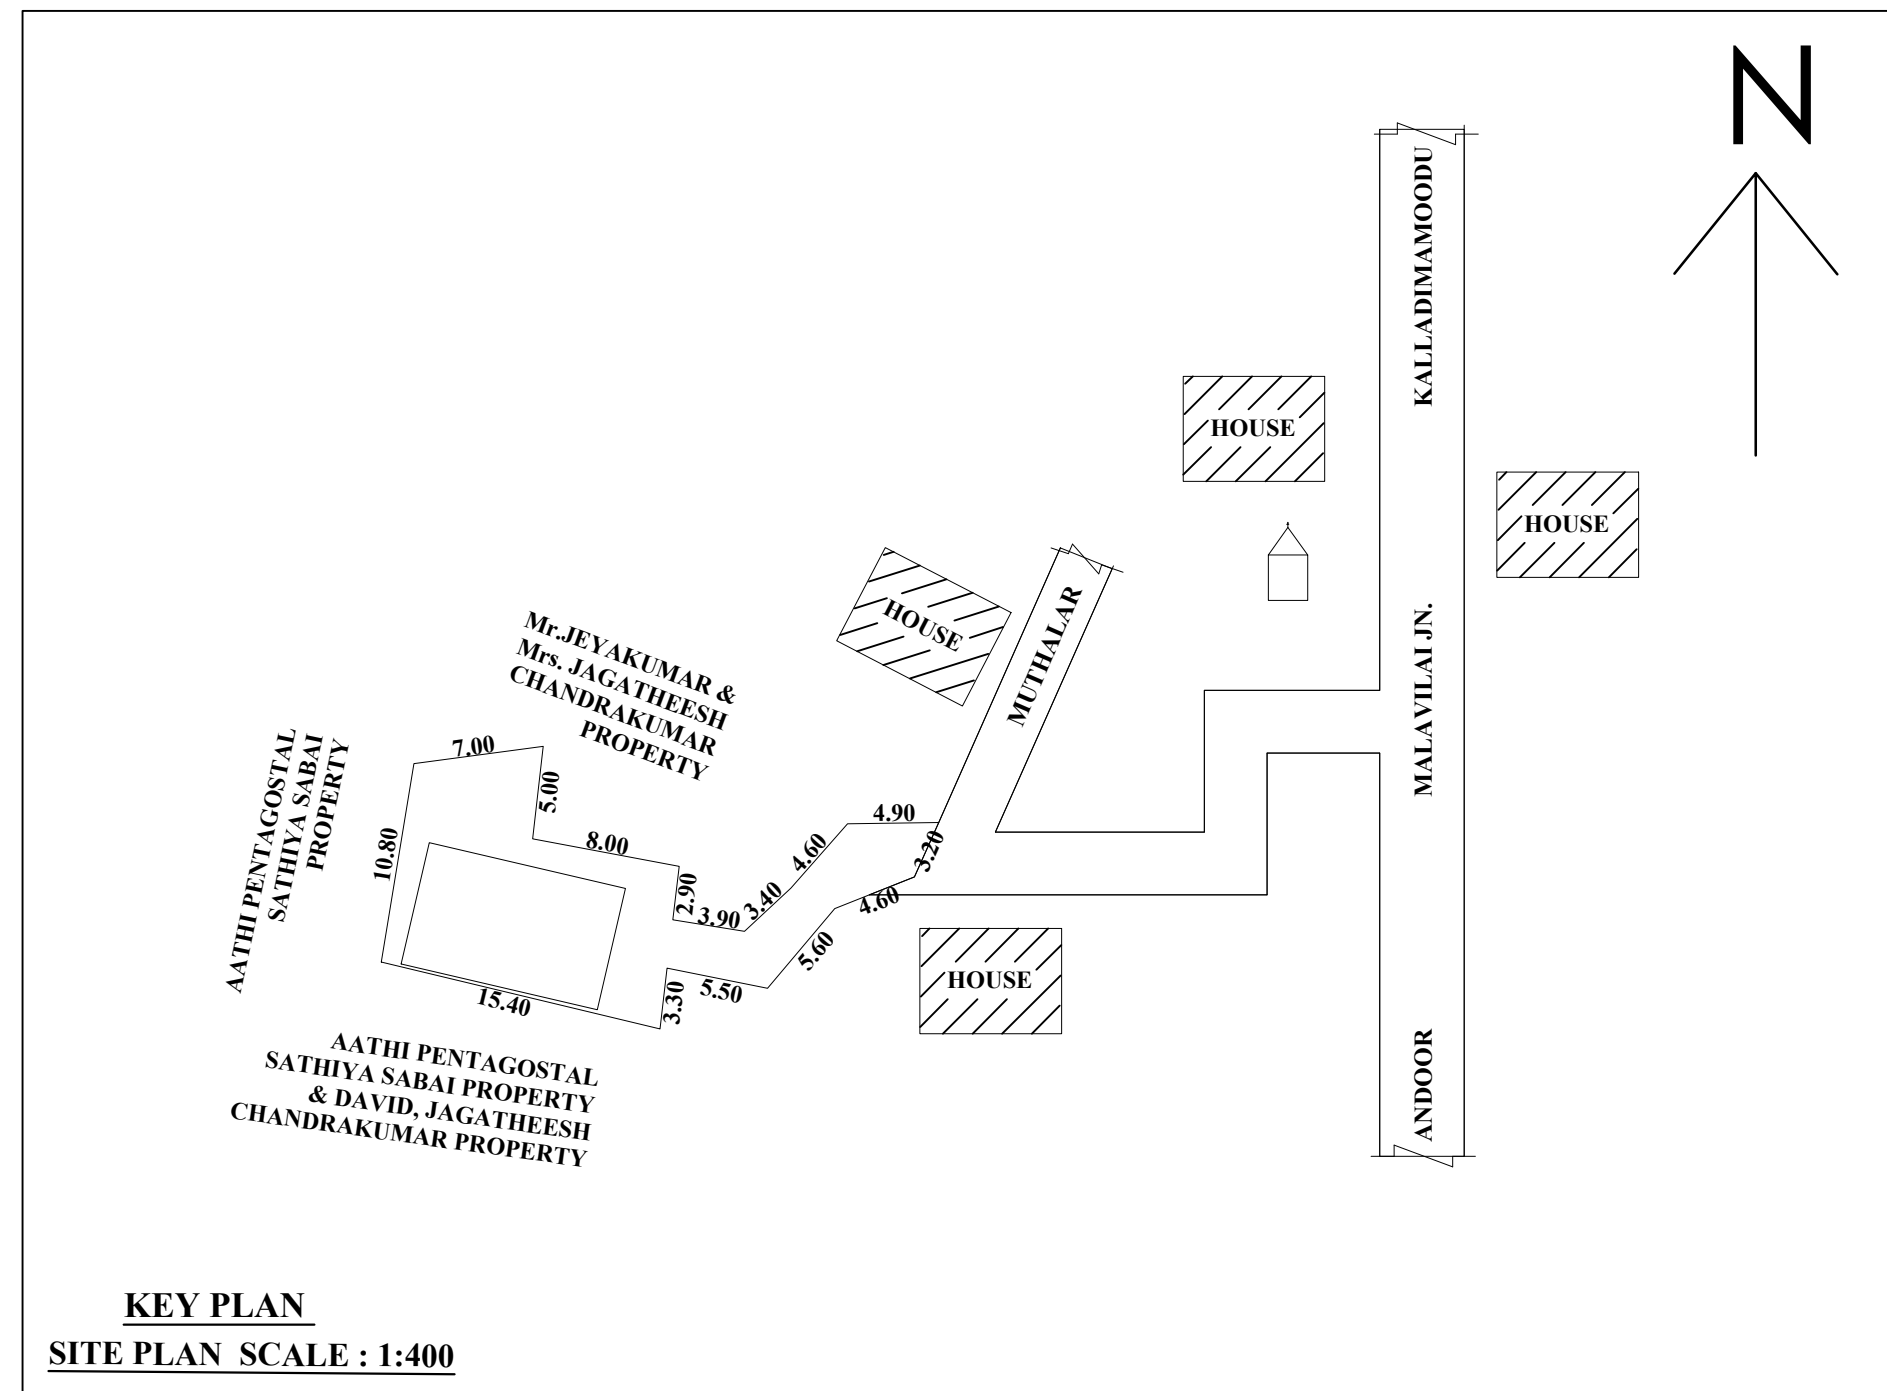

KEY PLAN
SITE PLAN SCALE : 1:400

PLAN INFO
PLOT_NO=NO
PATT_NO=4426
TALUK=THIRUVATTAR
DISTRICT=KANNYAKUMARI
SURVEY_NO=291/3B2E
PLOT_AREA_M2=200.33
AS_PER_DOCUMENT=200.33
AS_AT_SITE=201.51
FMB_OR_PLR=200.33
JURISDICTION_TYPE=ARUVIKKARAI
SINGLE_FAMILY_BLDG=YES
LAND_USE_ZONE = RESIDENTIAL
CRZ=NO
SECURITY_ZONE=NO
ACCESS_WIDTH_M=3.00
WHETHER_GOVT_OR_AIDED_SCHOOL=NO
ROAD_WIDTH=3.00
ROAD_LENGTH=100
AVG_PLOT_DEPTH=15.10
AVG_PLOT_WIDTH= 8.40
RWH_DECLARED=YES
BUILDING_NEAR_TO_RIVER=NO
OSR_APPLICABLE =NO
OSR_SURRENDER_OR_BUYBACK=BUYBACK
PREMIUM_FSI_REQUIRED=NO
IS_APPROVED_LAYOUT=NO
AREA_TYPE=OTHERS
BUILDING_NEAR_MONUMENT=NO
BUILDING_NEAR_GOV'T_BLDG=NO
PROVISION_FOR_GREEN_BUILDINGS_AND_SUSTAINABILITY=NO
FIRE_PROTECTION_AND_FIRE_SAFETY_REQUIREMENTS=NO
NOC_FOR_CONSTRUCTION_NEAR_MONUMENT=NO
BARRIER_FREE_ACCESS_FOR_PHYSICALLY_CHALLENGED_PEOPLE=YES
FIRE_PROTECTION_AND_FIRE_SAFETY_REQUIREMENTS=YES
NOC_FIRE_DEPT=NO
IS_SWIMMING_POOL_EXISTS=NO
IF_HERITAGE_TOWN_LESS_THAN_1KM_RADIUS=NO

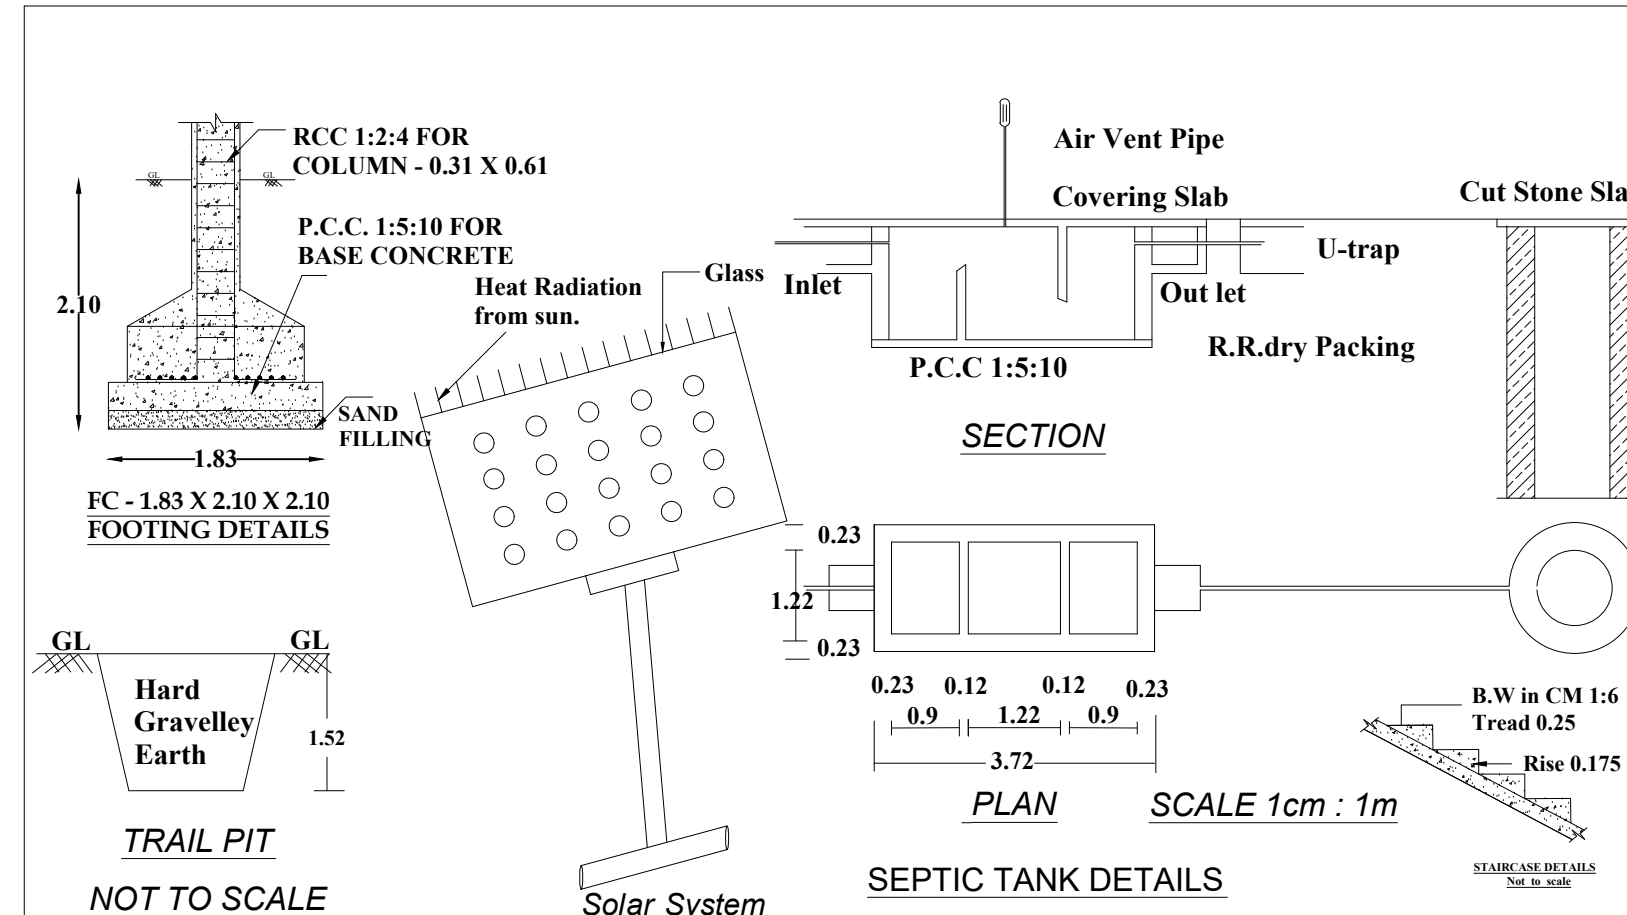

ALL DIMENSIONS ARE IN METERS SCALE 1:100

COLOUR INDEX

ROAD & STREET
PROPOSED
EXISTING BUILDING
BOUNDARY

SCHEDULE OF JOINERIES :

D	DOOR	1.07 X 2.10
D1	DOOR	0.90 X 2.10
D2	DOOR	0.76 X 2.10
W3	WINDOW	1.50 X 1.50
W2	WINDOW	1.20 X 1.50
AO	ARCH OPENING	1.07 X 2.10
V	VENTILATOR	0.76 X 0.76

SIGN OF OWNER:

J.R. Jenish

AREA DETAILS

AREA OF THE SITE : 04.950CENT, 200.33Sq.M



PROPOSED BUILDING DETAILS	PLINTH AREA Sq.M.	FLOOR AREA Sq.M.	FLOOR AREA Sq.Ft.
GROUND FLOOR	72.39	778.92	58.64
FIRST FLOOR	29.67	319.25	23.00
TOTAL	102.06	1098.17	81.64

CONSTRUCTION AREA : 01.787CENT.


VACANT AREA : 03.163CENT.




SIGN OF REGISTERED ENGINEER

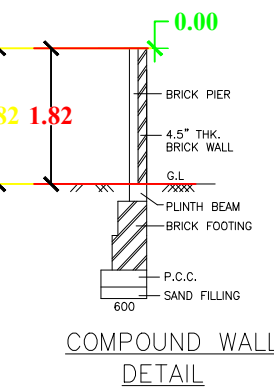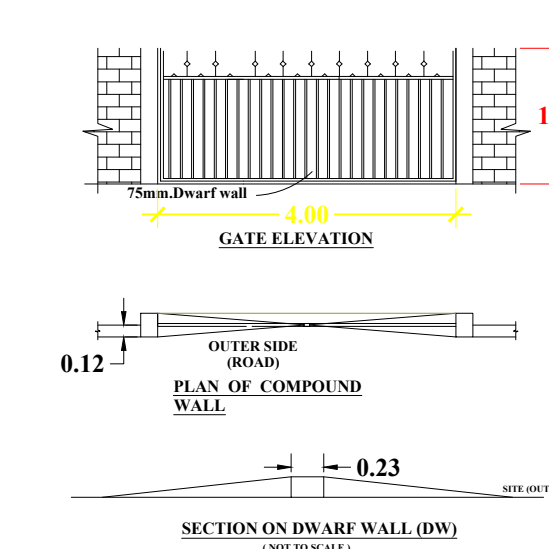


COMPOUND WALL
DETAIL

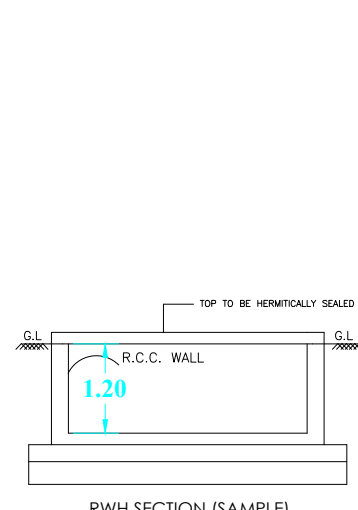

RWH_CAPACITY_1~4800LTRS

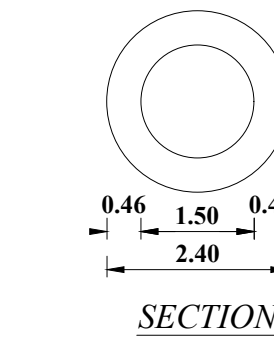


SECTION

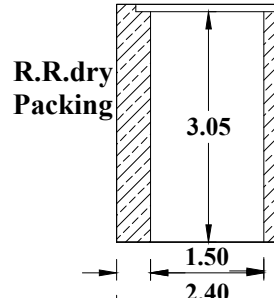


PLAN


RAIN WATER
HARVESTING
ARRANGEMENT
NOT TO SCALE

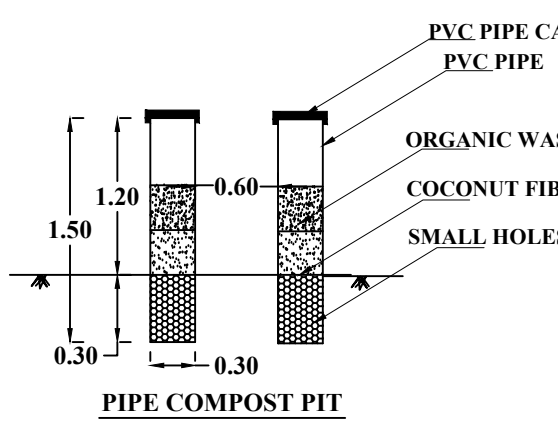

PIPE COMPOST PIT

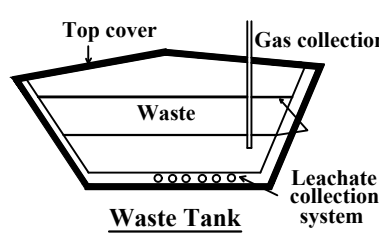

Waste Tank

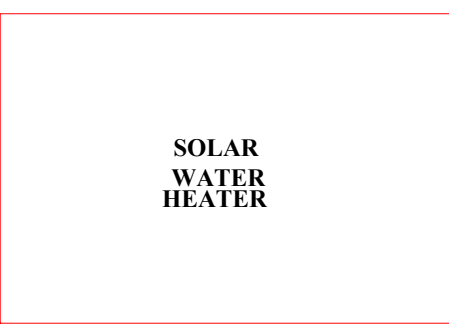

WATER_TANK_CAPACITY_1~4800LTRS