
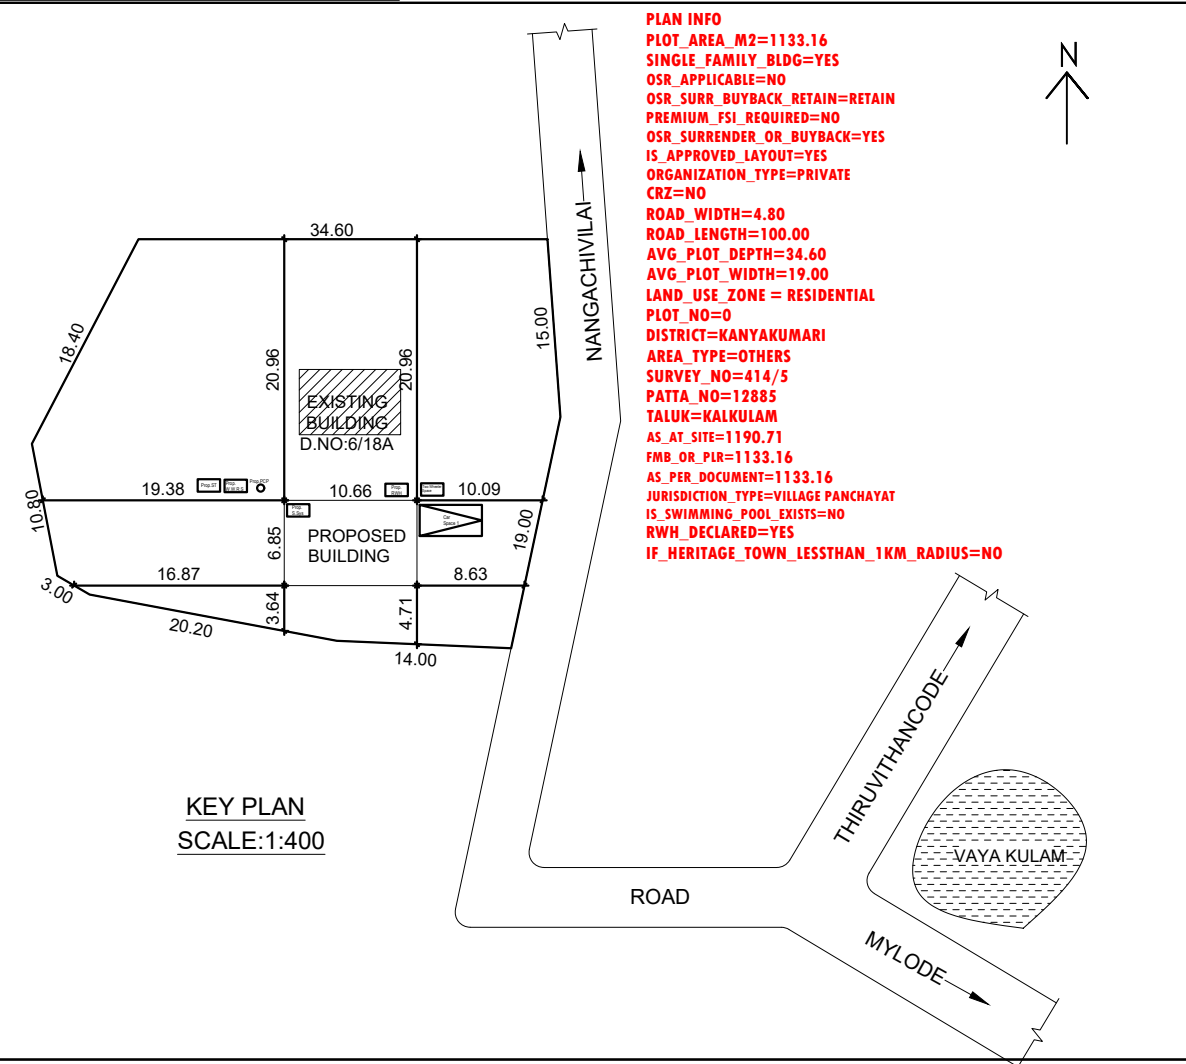
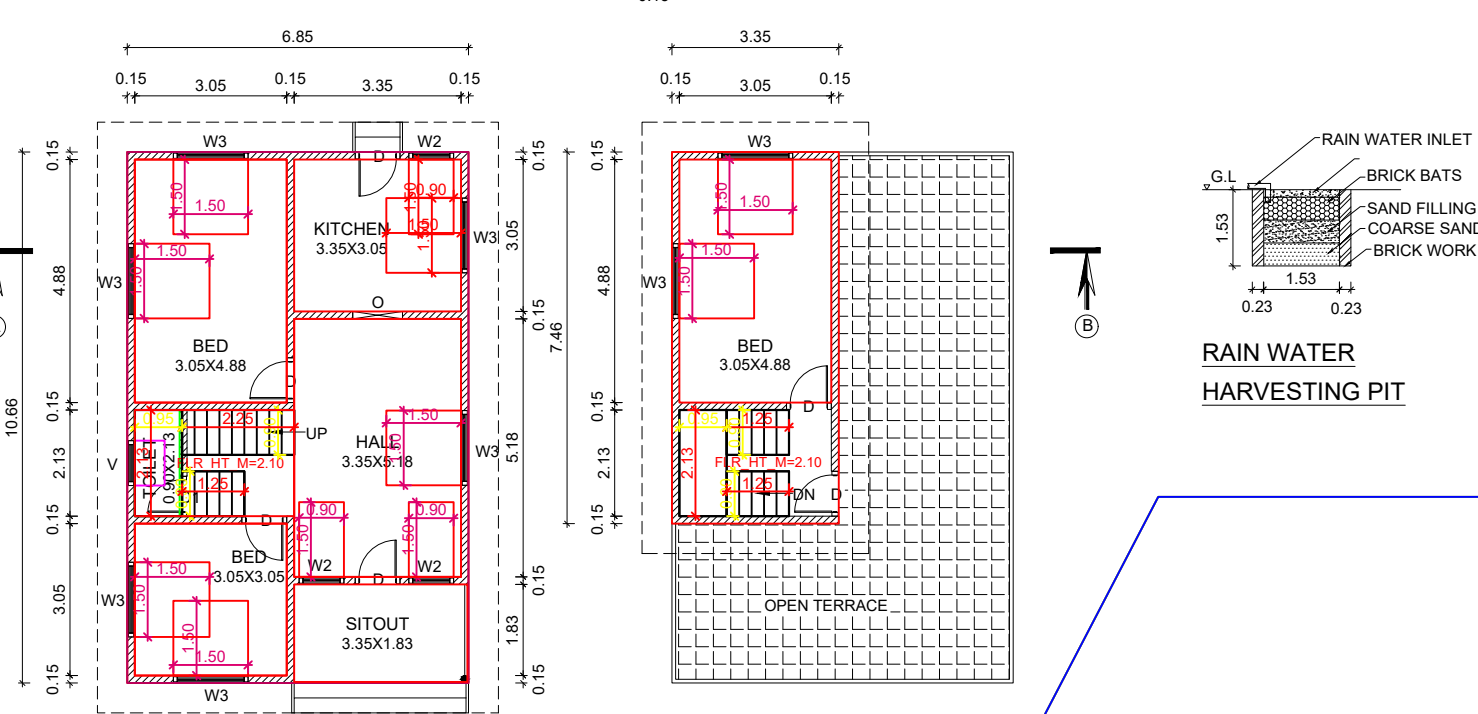


PLAN SHOWING THE PROPOSED CONSTRUCTION OF A TERRACE ROOF RESIDENTIAL BUILDING IN RE.SY.NO: 414 / 5 OF THIRUVITHANCODE VILLAGE , THICKANAMCODE VILLAGE PANCHAYAT, KALKULAM TALUK, K.K.DISTRICT.

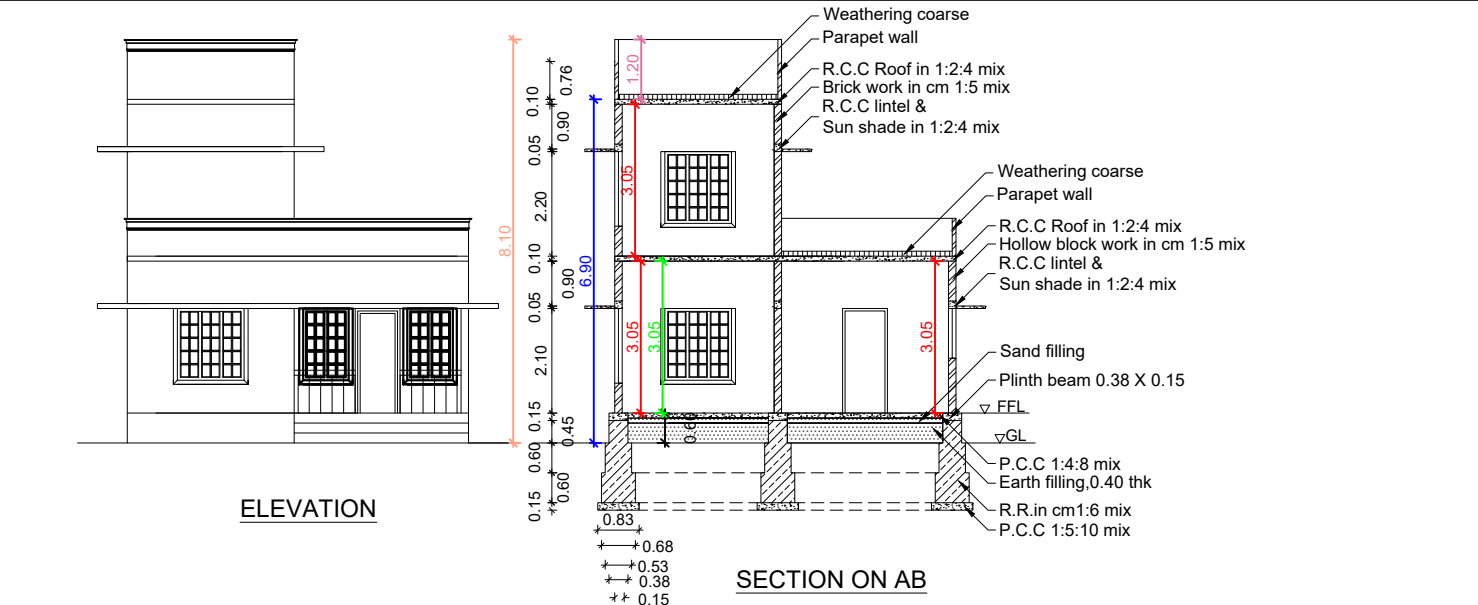

PLAN INFO
PLOT AREA M2=1133.16
SINGLE FAMILY BLDG=YES
OSR_APPLICABLE=NO
OSR_SURR_BUYBACK_RETAIN=RETAIN
PREMIUM_FSI_REQUIRED=NO
OSR_SURRENDER_OR_BUYBACK=YES
IS_APPROVED_LAYOUT=YES
ORGANIZATION_TYPE=PRIVATE
CRZ=NO
ROAD_WIDTH=4.80
ROAD_LENGTH=100.00
AVG_PLOT_DEPTH=34.60
AVG_PLOT_WIDTH=19.00
LAND_USE_ZONE = RESIDENTIAL
PLOT_NO=0
DISTRICT=KANYAKUMARI
AREA_TYPE=OTHERS
SURVEY_NO=414/5
PATTA_NO=12885
TALUK=KALKULAM
AS AT SITE=1190.71
FMB OR PIB=1133.16
AS PER DOCUMENT=1133.16
JURISDICTION_TYPE=VILLAGE PANCHAYAT
IS_SWIMMING_POOL_EXISTS=NO
RWH_DECLARED=YES
IF_HERITAGE_TOWN_LESS THAN_1KM_RADIUS=NO

AREA OF SITE : 28.000 cents 1133.16 Sqm

PROPOSED	PLINTH AREA	FI
GROUND FLOOR	: 785.99 Sft	73.02 Sm
FIRST FLOOR	: 268.99 Sft	24.99 Sm
TOTAL	: 1054.98 Sft	98.01 Sm
VACANT AREA	: 26.195 cents	11410.81 S

JOINERY DETAILS







TEAKWOOD DOOR M.D	: 1.00 X 2.10	SITE
WOODEN DOOR	D : 1.00 X 2.10	PRC
PLASTIC DOOR	D1 : 0.90 X 2.10	ROA
GLAZED WINDOW	W3 : 1.50 X 1.50	RAI
GLAZED WINDOW	W2 : 1.20 X 1.50	SOA
VENTILATOR	V : 0.60 X 0.45	EXI

X OWNER	OWNER Mr.M.ANTONY, S/o Mr.MUDIYAPPAN, PATTALI VILAI, ZAVIER PURAM, THIRUVITHANCODE.(P.O) .
------------	--

ALL DIMENSIONS ARE IN 'METRE'
SCALE - 1 : 100

Signature of Licence Surveyer
Er. R. SENTHIL KUMAR
LICENCED CIVIL ENGINEER
(Regd. No. 151 / LS / 2019 / 00009)
CCC Associates,
Near Anna Statue, Thuckalay - 629175
9943992830 | 04651 253830

ENGINEER

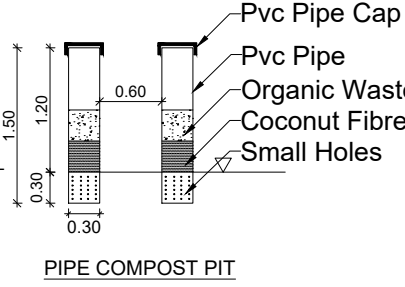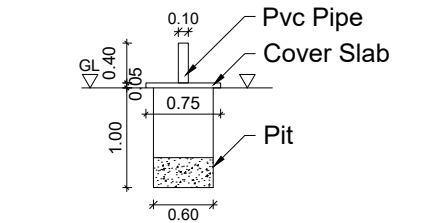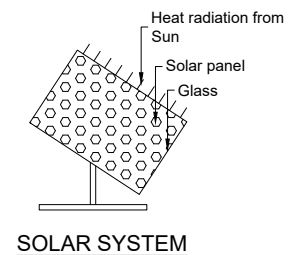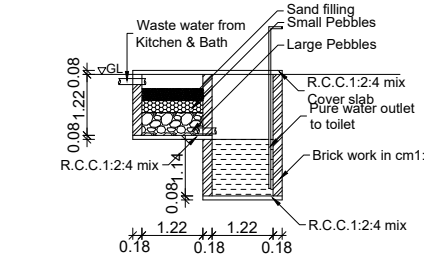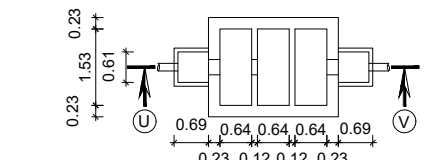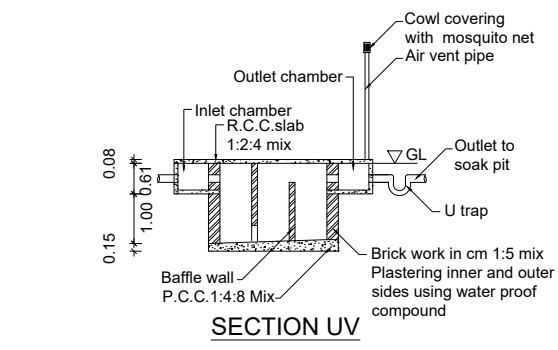

Prop.ST Prop.W.W.R.S Prop.PCP

Prop. RWH Prop. S.Sys

Two Wheeler Space Car Space 1

PROPOSED BUILDING

EXISTING BUILDING
D.NO:6/18A

19.38 10.66 10.09 4.80 19.00 8.63 14.00 3.64 20.20 16.87 3.00 10.80 18.40

SITE PLAN
SCALE:1:100

OFFICE USE