



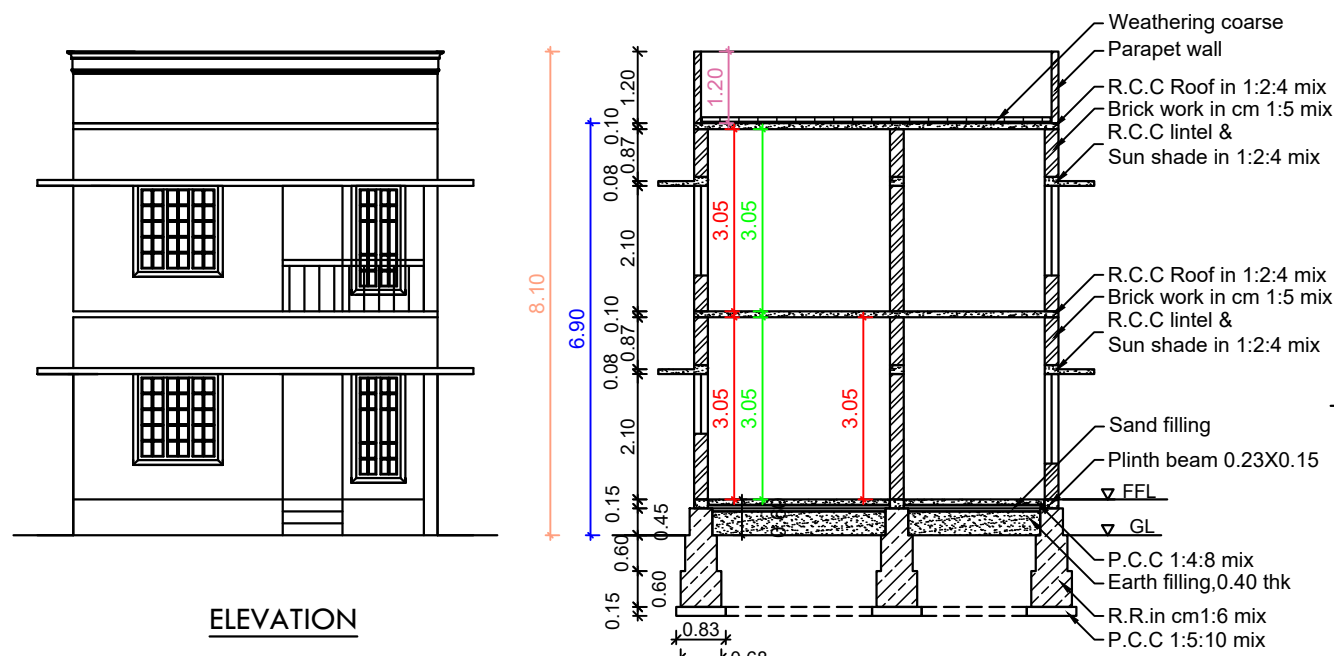


ELEVATION

SECTION ON AB

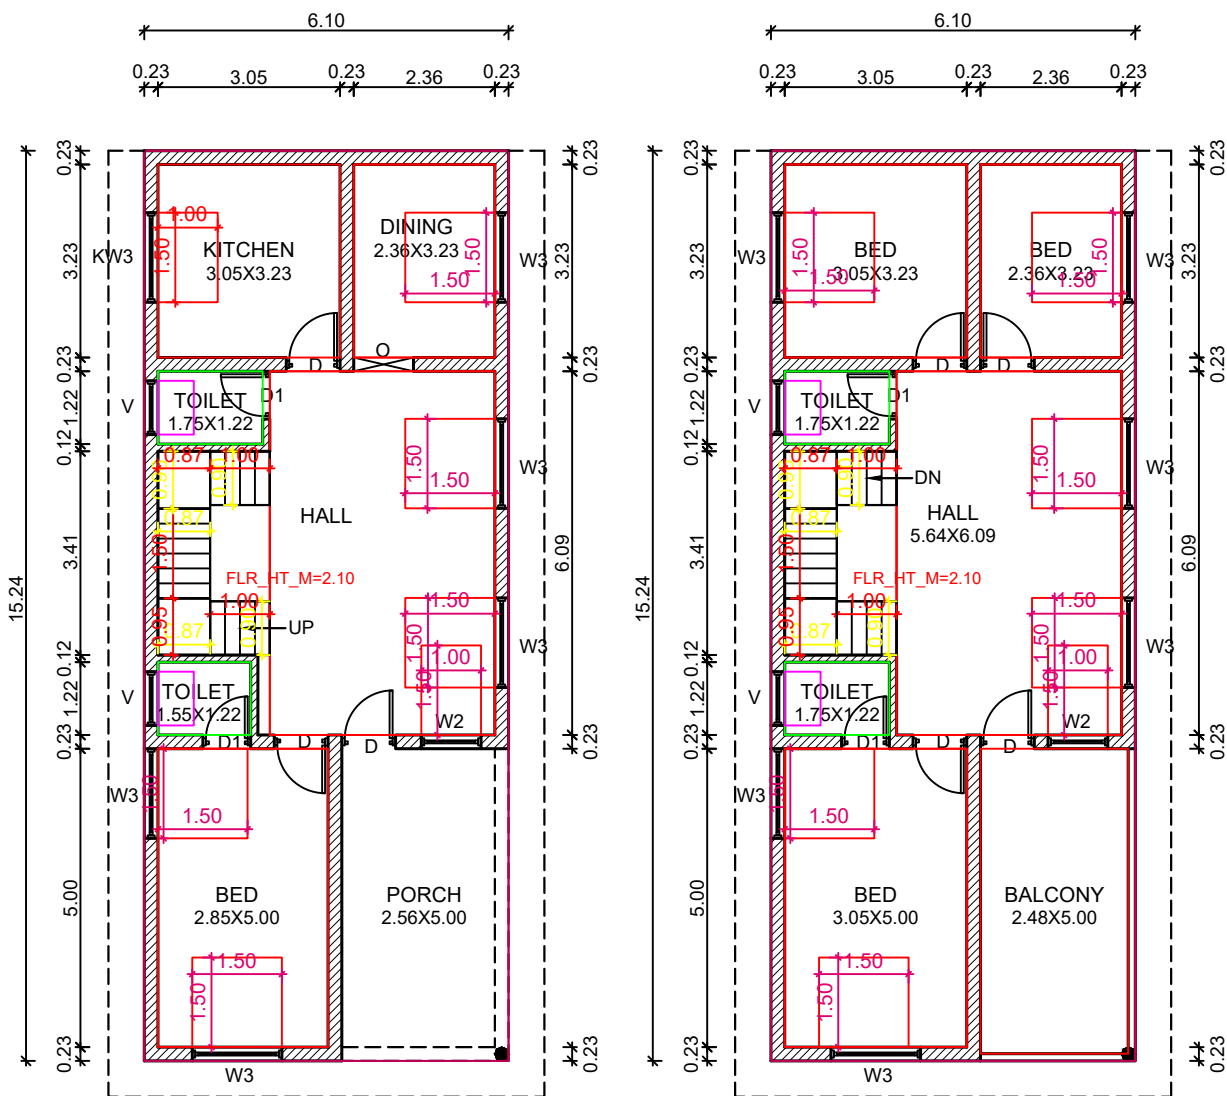


GROUND FLOOR PLAN


FIRST FLOOR PLAN

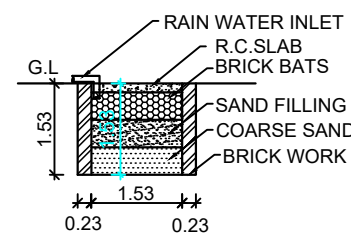


RAIN WATER HARVESTING TANK
RW_H_CAPACITY_L=5000LTRS

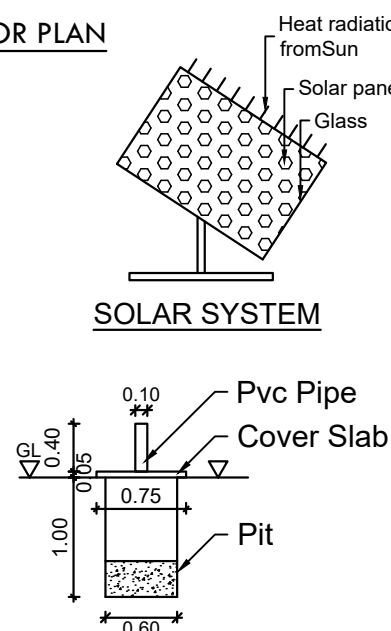


SOLAR SYSTEM

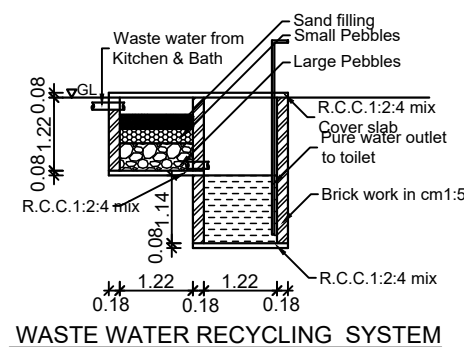


WASTE WATER RECYCLING SYSTEM

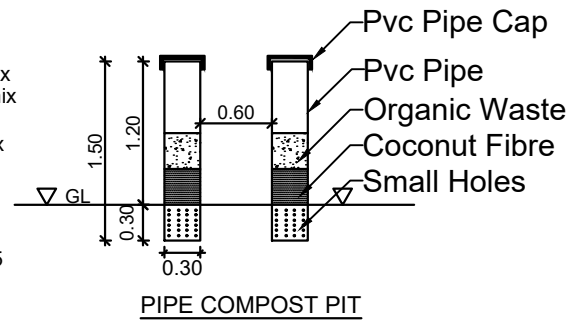

PIPE COMPOST PIT

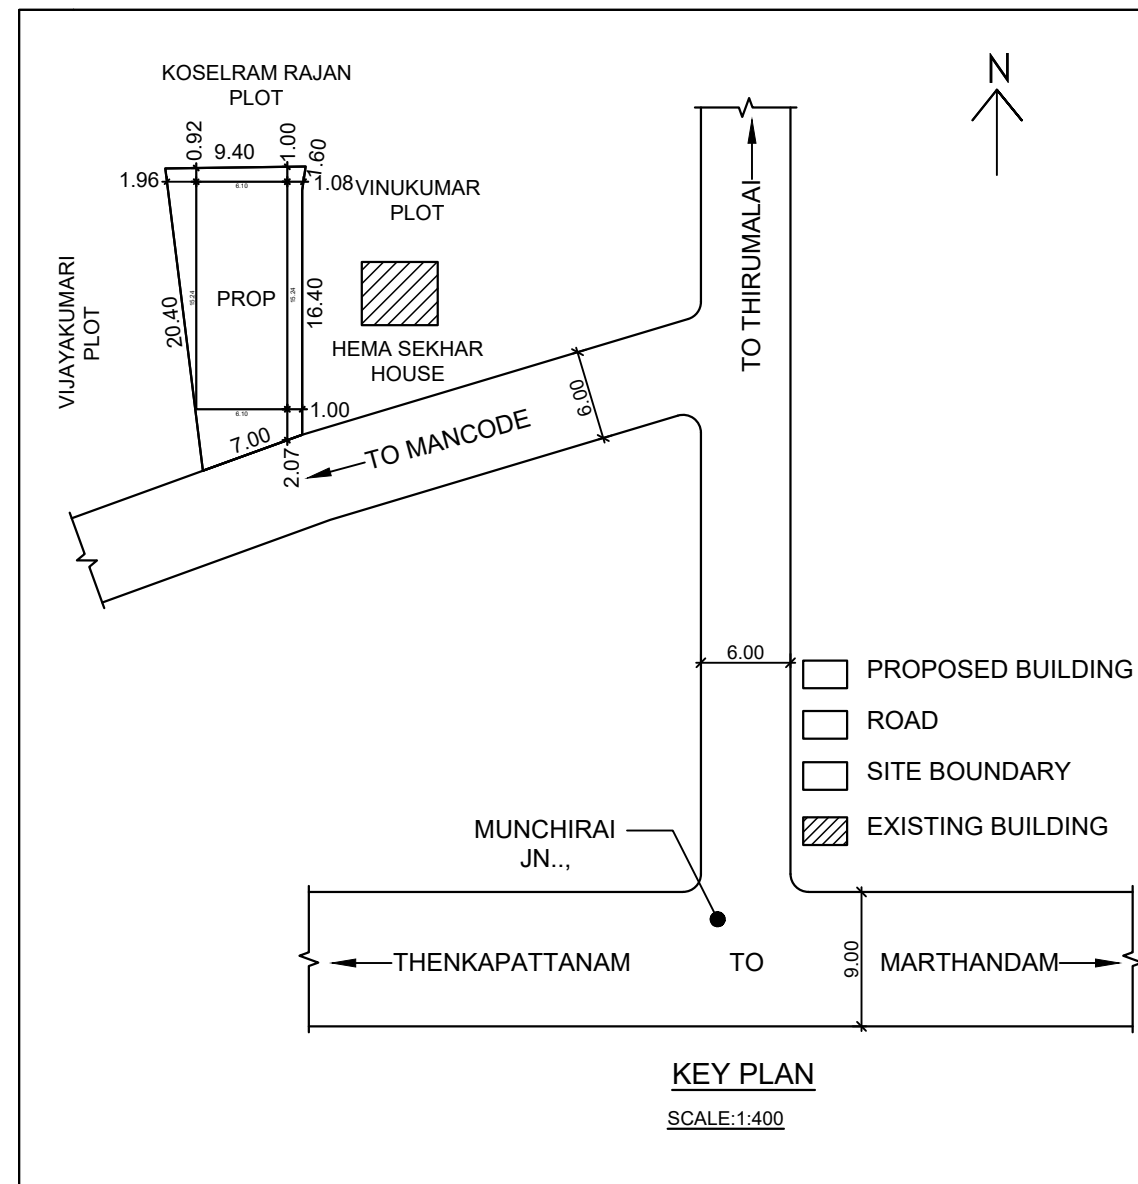

KEY PLAN
SCALE:1:400

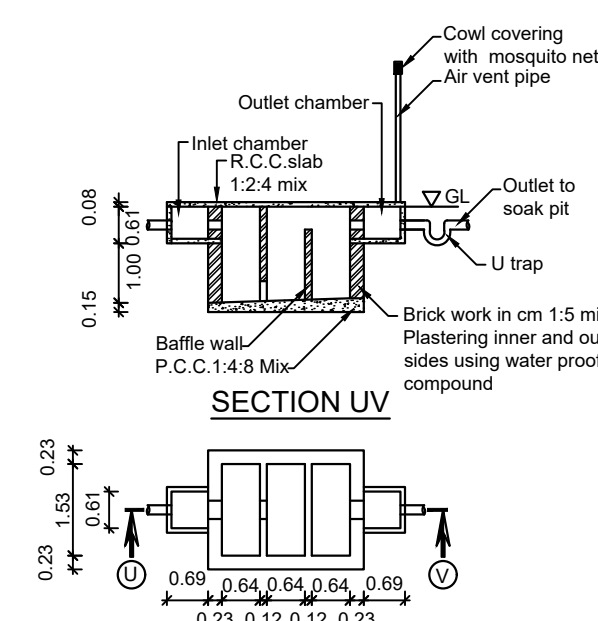


SEPTIC TANK PLAN

PLAN SHOWING THE PROPOSED TERRACE ROOF
RESIDENTIAL BUILDING IN RE.SY.NO:348 / 5A2 AT
YOHIAARPALAJIMANAI IN MUNCHIRAI VILLAGE,
MUNCHIRAI VILLAGE PANCHAYAT, MUNCHIRAI
PANCHAYAT UNION , KILLIYOOR TALUK,
K.K.DISTRICT.

OWNED BY:
Mrs.RAMYA RAM.K ,
W/O Mr.M.R.MANOJ .

AREA DETAIL	
PLINTH	
Ground Floor	92.97
First Floor	92.97
Total	185.94
FLOOR	
Ground Floor	77.91
First Floor	77.91
Total	155.82
AREA DETAIL	
Site Area	3.750
(151.76:	
Vacant Area	58.79
F.S.I	185.94 / 151.76 / 1.23 < 2.00

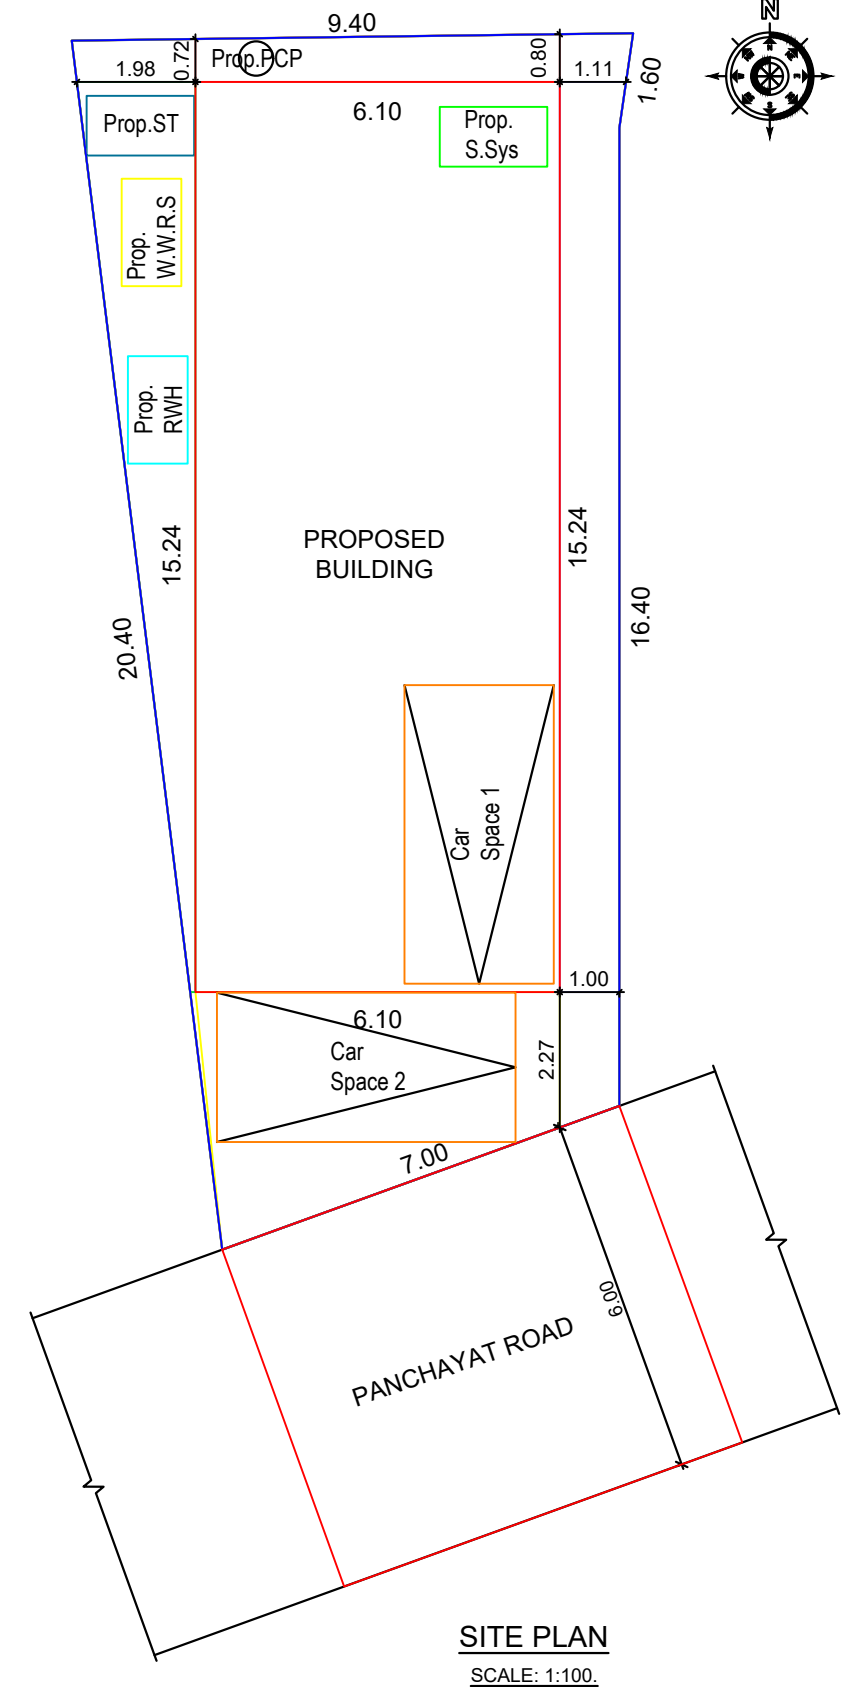

SITE PLAN
SCALE: 1:100

PLAN INFO
PLOT_AREA_M2=151.76
SINGLE_FAMILY_BLDG=YES
OSR_APPLICABLE=NO
OSR_SURR_BUYBACK_RETAIN=RETAIN
PREMIUM_FSI_REQUIRED=NO
OSR_SURRENDER_OR_BUYBACK=YES
IS_APPROVED_LAYOUT=YES
ORGANIZATION_TYPE=PRIVATE
CRZ=NO
ROAD_WIDTH=6.00
ROAD_LENGTH=100.00
AVG_PLOT_DEPTH=20.40
AVG_PLOT_WIDTH=7.00
LAND_USE_ZONE = RESIDENTIAL
PLOT_NO=0
DISTRICT=KANYAKUMARI
AREA_TYPE=OTHERS
SURVEY_NO=348/5A2
PATTI_NO=7963
TALUK=KILLIYOOR
AS_AT_SITE=152.84
FMB_OR_PIR=151.76
AS_PER_DOCUMENT=151.76
JURISDICTION_TYPE=VILLAGE PANCHAYAT
IS_SWIMMING_POOL_EXISTS=NO
RW_H_DECLARED=YES
IF_HERITAGE_TOWN_LESS_THAN_1KM_RADIUS=NO

SCHEDULE OF JOINERIES		
REF	DESCRIPTION	SIZE
W3	WINDOW	1.50 X 1.50
W2	WINDOW	0.90 X 1.50
KW2	WINDOW	0.90 X 1.00
D	DOOR	0.90 X 2.10
D1	DOOR	0.80 X 2.10
V	VENTILATOR	0.90 X 0.60
SCALE : 1:100	ALL DIMENSIONS ARE IN METRE	EDWG NO: E 0101110 102121

OWNER	
GEEVI BUILDER K.GOPU KUMAR.B.Tech., BUILDING CONSULTANT THICKURICHY P.O. CELL:94423 01236	

ENGINEER	
Er.VANISH VIMAL, BE,DCE Engineer-Grade II-RE Reg.No: K.K/2023/08,02/2023-24 VASANTHAM BUILDERS Nadakkavu Ph: 7502516107	

FOR OFFICE USE ONLY