




PLAN SHOWING THE PROPOSED CONSTRUCTION OF R. C. C. ROOF RESIDENTIAL HOUSES AND SHOPS R.Sy. No.853/1C1B MATHICODE VILLAGE PANCHAYAT, MATHICODE - VILLAGE, KILLIYOOR - TALUK , KANNIYA KUMARI - DIST.

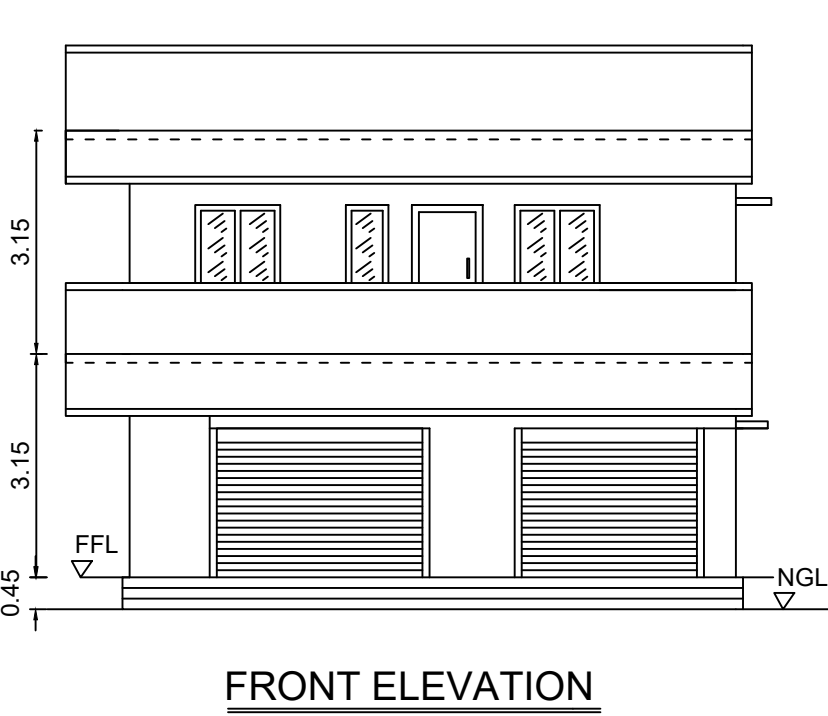


FRONT ELEVATION

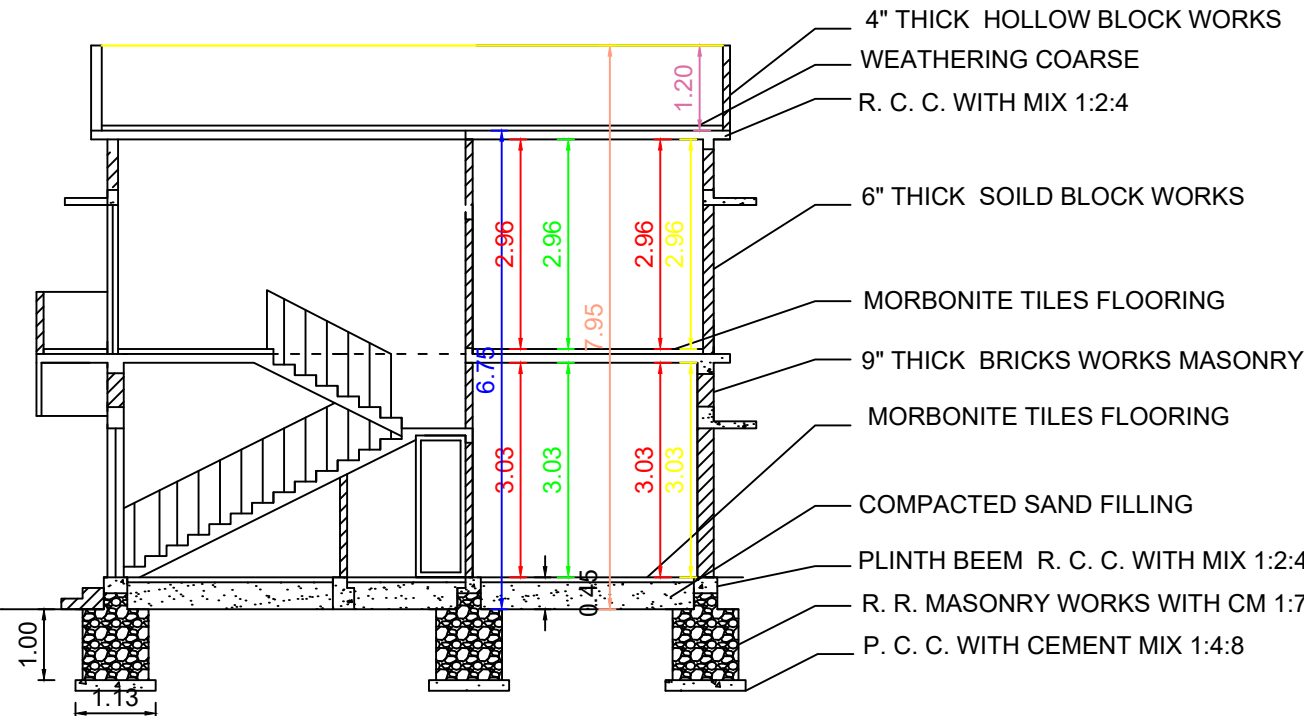

SECTION : A - A

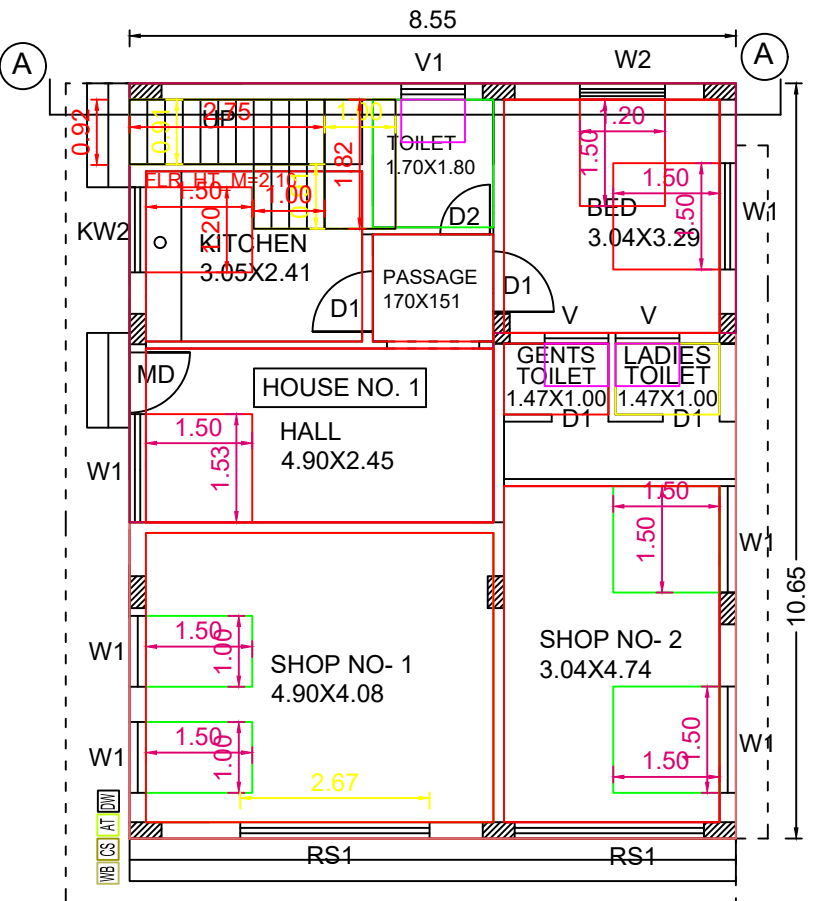


GROUND FLOOR PLAN

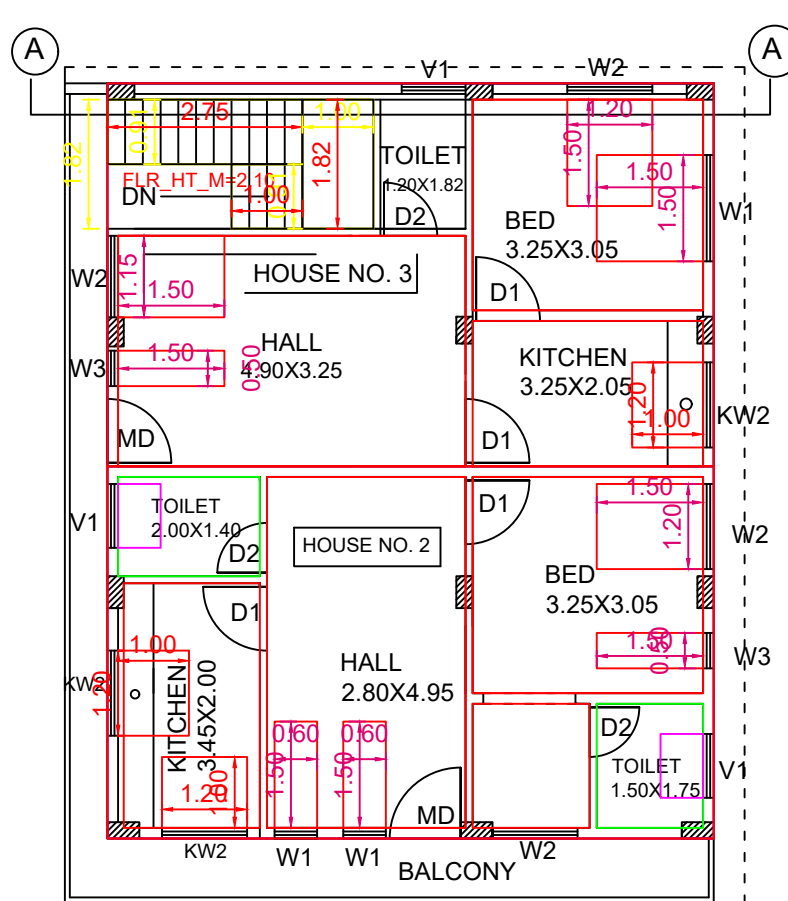


FIRST FLOOR PLAN


Stair case details
Riser: 15cm
Tread: 30.15cm

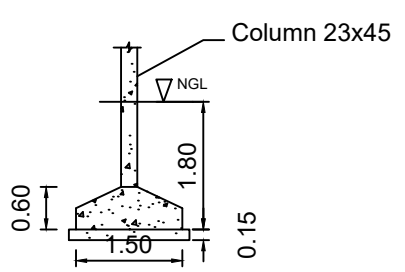


Foundation and columns details

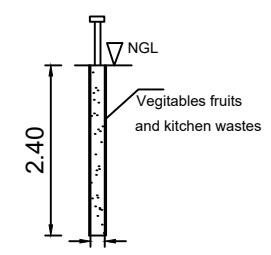

SAGGING PIPE (SP)

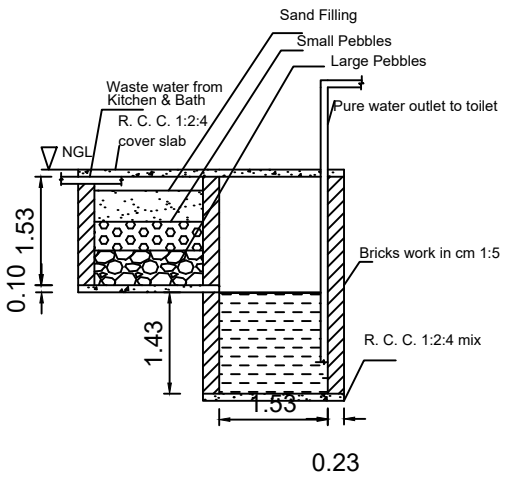


WASTE WATER RECYCLING SYSTEM

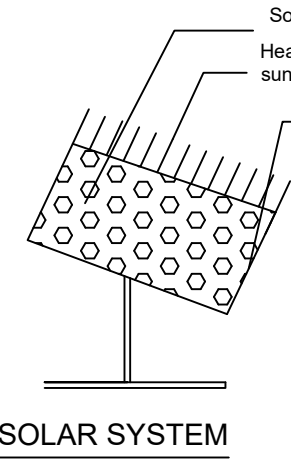


SOLAR SYSTEM


SEPTIC TANK DETAILS

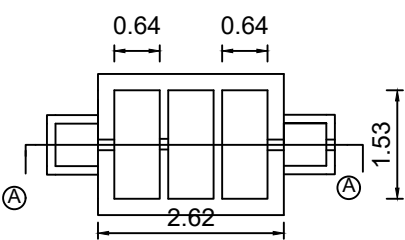

PLAN (SCALE - 1 : 100)

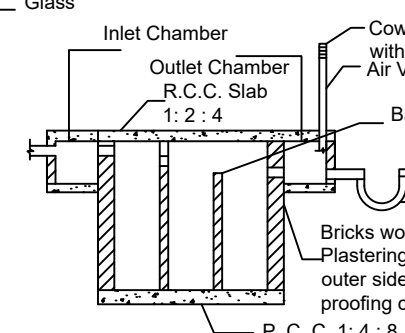


SECTION : A - A

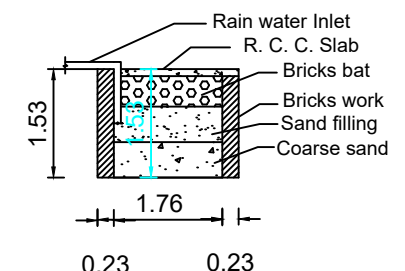


RAIN WATER HARVESTING TANK


RWH_CAPACITY_L=5000LTRS

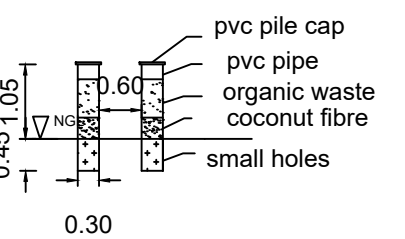

PIPE COMPOSITE PIT

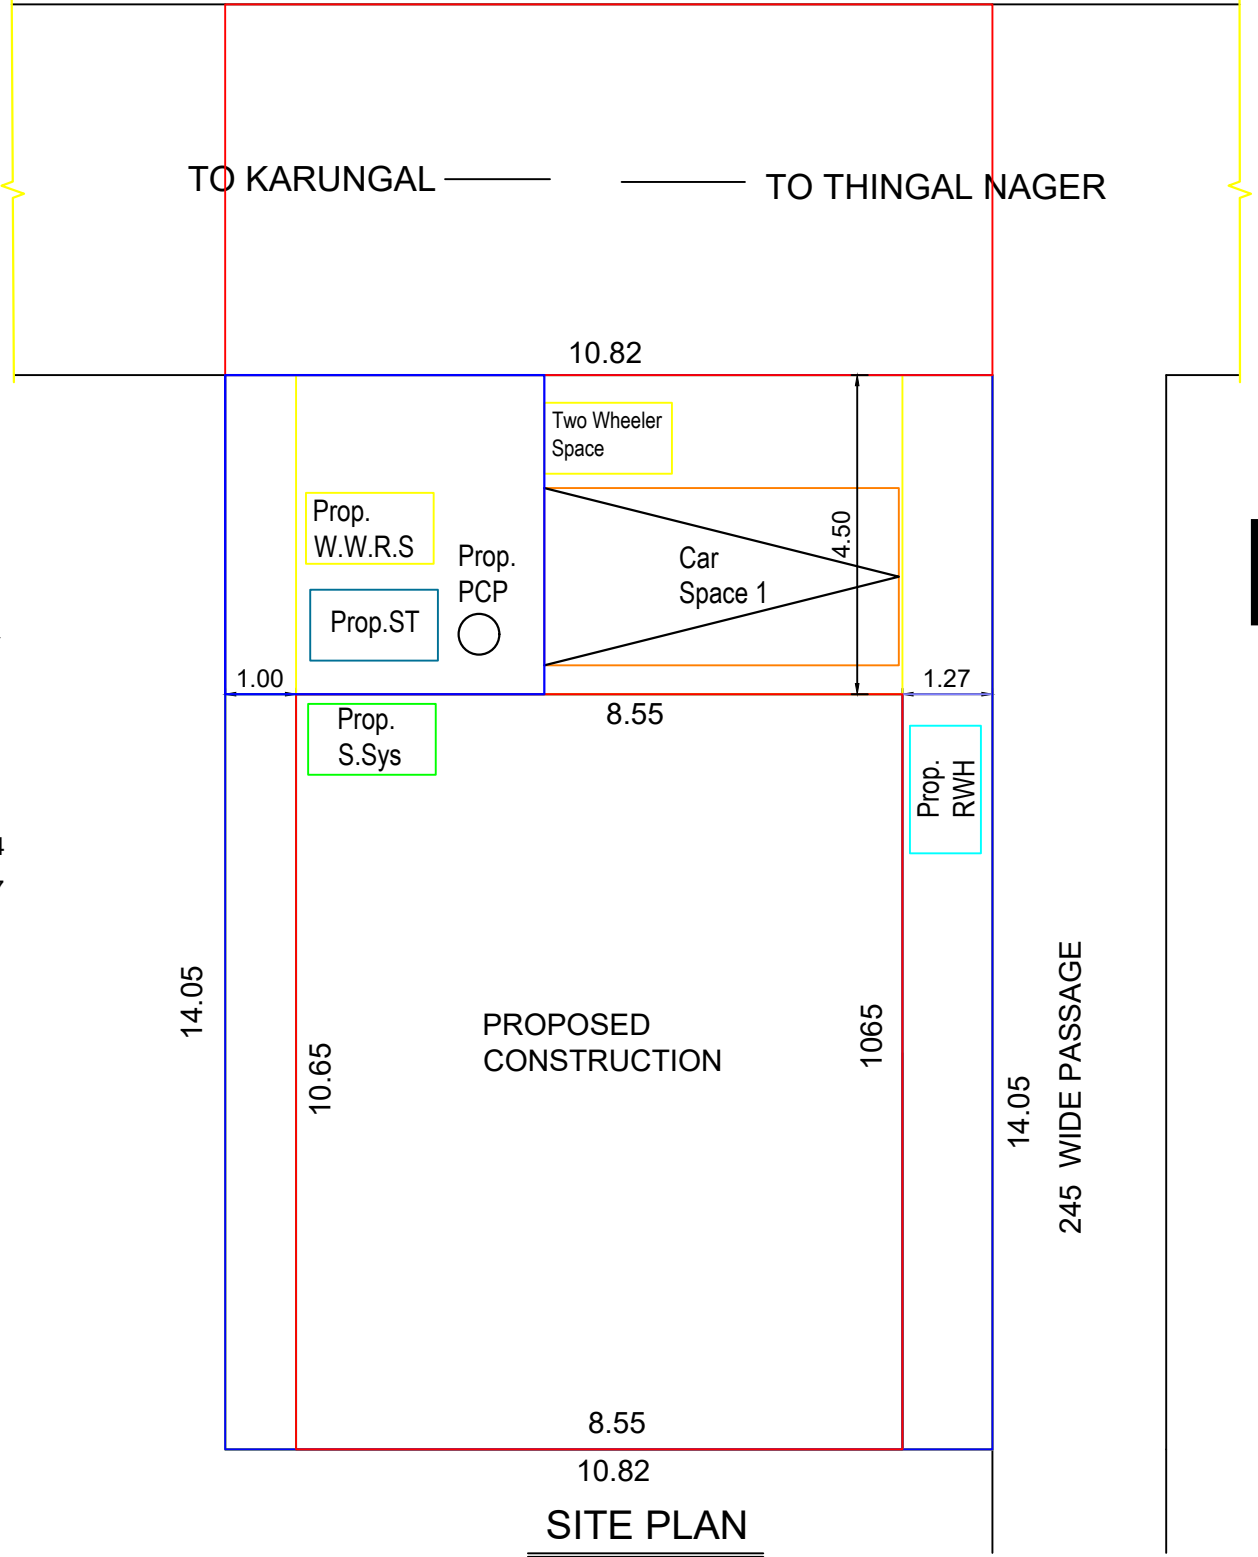

SITE PLAN
SCALE 1:100

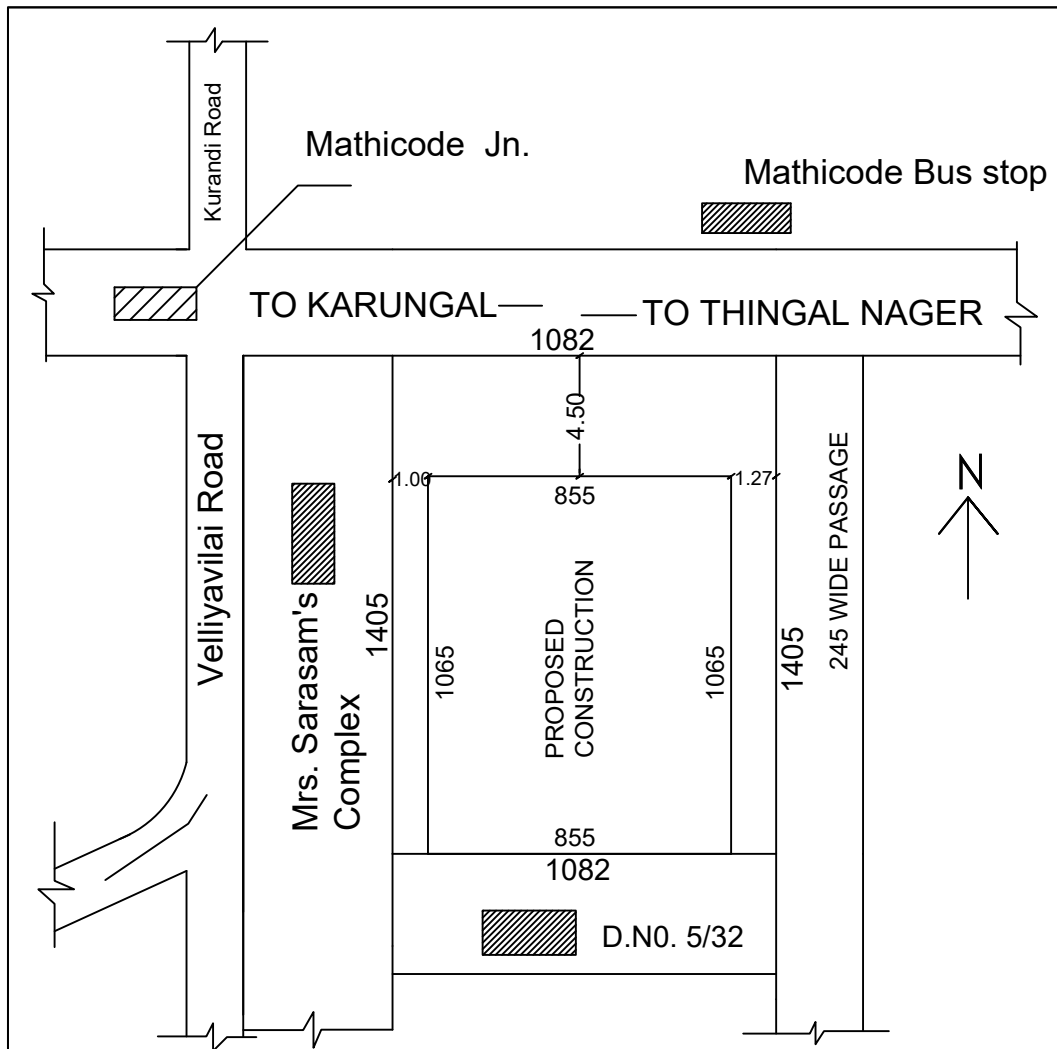

LOCATION PLAN

SCALE NTS

OFFICE USE ONLY

PLAN INFO
PLOT_AREA_M2=161.88
SINGLE_FAMILY_BLDG=YES
OSR_APPLICABLE=NO
OSR_SURRE_BUYBACK_RETAIN=RETAIN
PREMIUM_FSI_REQUIRED=NO
OSR_SURRENDER_OR_BUYBACK=YES
IS_APPROVED_LAYOUT=YES
ORGANIZATION_TYPE=PRIVATE
CRZ=NO
ROAD_WIDTH=8.00
ROAD_LENGTH=100.00
AVG_PLOT_DEPTH=14.05
AVG_PLOT_WIDTH=10.82
LAND_USE_ZONE = RESIDENTIAL
PLOT_NO=0
BLOCK_1_B-SHOP_MEMBER_COUNT=5
DISTRICT=KANNIYAKUMARI
AREA_TYPE=OTHERS
SURVEY_NO=853/1C1B
PATTA_NO=14694
TALUK=KILLIYOOR
AS_AT_SITE=163.92
FMB_OR_PLR=161.88
AS_PER_DOCUMENT=161.88
JURISDICTION_TYPE=VILLAGE PANCHAYAT
IS_SWIMMING_POOL_EXISTS=NO
RWH_DECLARED=YES
IF_HERITAGE_TOWN_LESS THAN 1KM_RADIUS=NO



FLOOR AREA		
GROUND FLOOR	859.638 SQ FT	79.892 SQ MT
FIRST FLOOR	1052.091 SQ FT	97.778 SQ MT
TOTAL	1911.729 SQ FT	177.670 SQ MT
VACANT AREA OF THE PLOT	740.105 SQ FT	68.783 SQ MT

SCHEDULE OF JOINERIES		
REF.	DESCRIPTION	SIZE
MD	T.wood Pannelled door	100X210
D1	Door	90X210
D2	PVC door	75X210
W1	Country wood 3 -shutter	150x150
W2	Country wood 2 -shutter	120x135
KW1	Country wood 2 -shutter	150X105
V1	Ventilator	90X75
RS1	Rolling shutter	240x210

OWNED BY
Mrs.SACHUTHA DHARMA RAJ
W/o. Thiru. Dharmaraj
5 - 32, Mayankumara vilai,
Mathicode,Thickanamcode - Post
Kanniyakumari -Dist.

OWNER

ENGINEER

Signature of Registered Professional
E. M. J. MEGARIN JOYE, M.E. (STRUCT), A.M.I.E. C. ENGR.
CHARTERED STRUCTURAL ENGINEER
GOVT. REGISTERED ENGINEER
APSARA CONSTRUCTIONS
Puthukkadai - 629 171
Ph : 81 899 888 37, 759873 33 38