




APPLICANT: Mr.JILOM J.P, S/O Mr.R.JEEVA NAYAGAM, UPPINICHAMKALAIVILAI, MUKKATTUKAL, MANJALUMOODU (P.O).

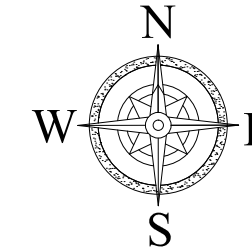


ELEVATION

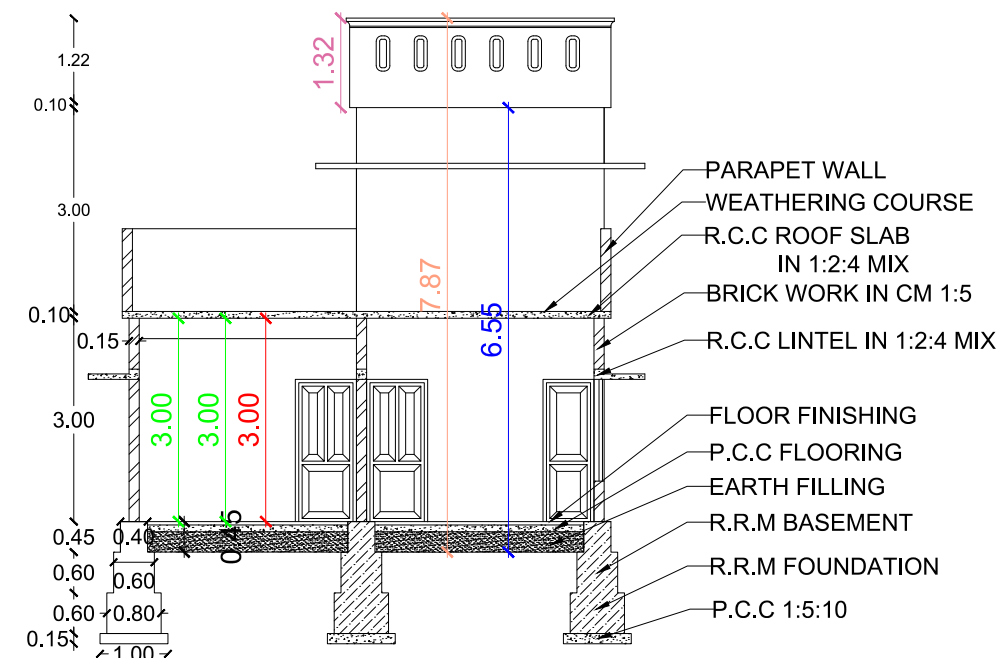


SECTION ON AB

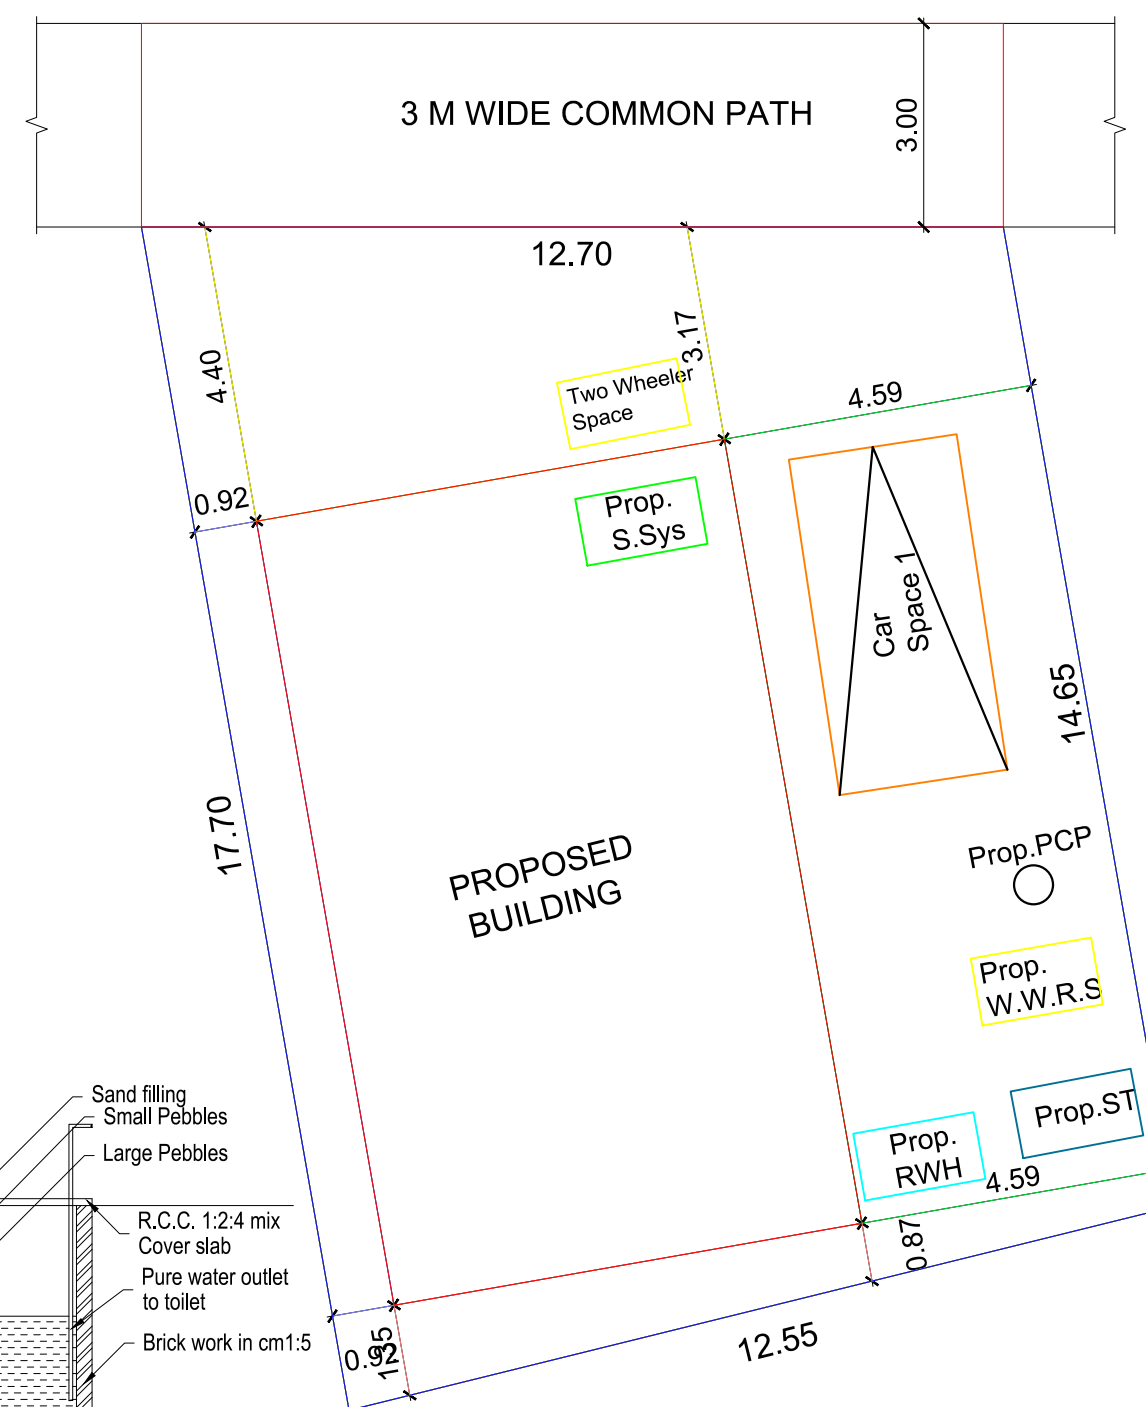


SITE PLAN
SCALE 1: 100

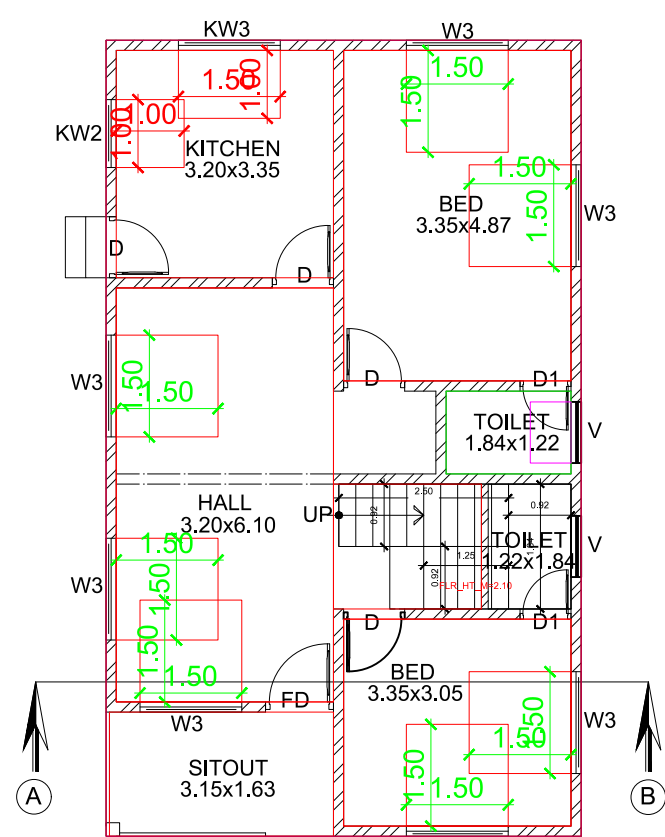


GROUND FLOOR PLAN

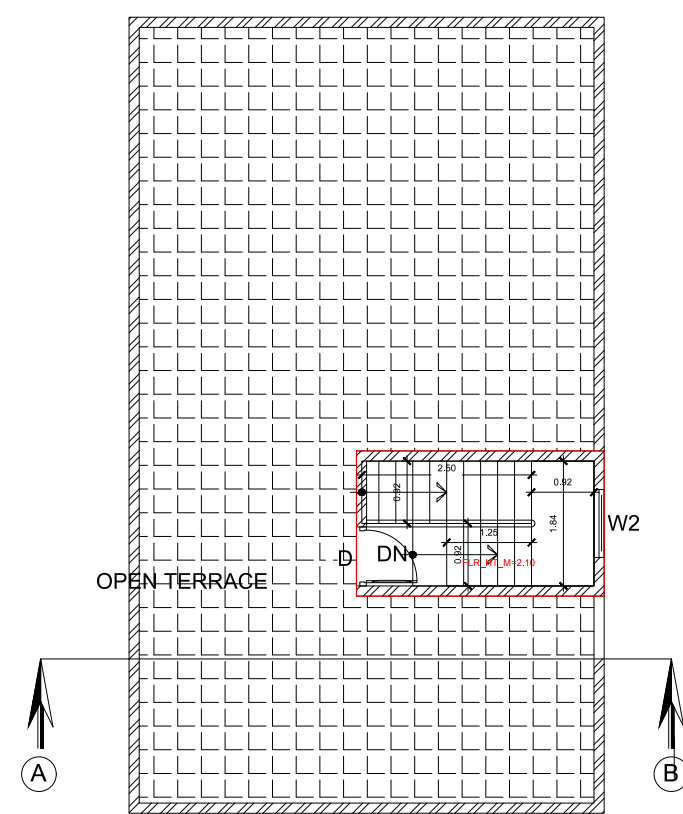


FIRST FLOOR PLAN

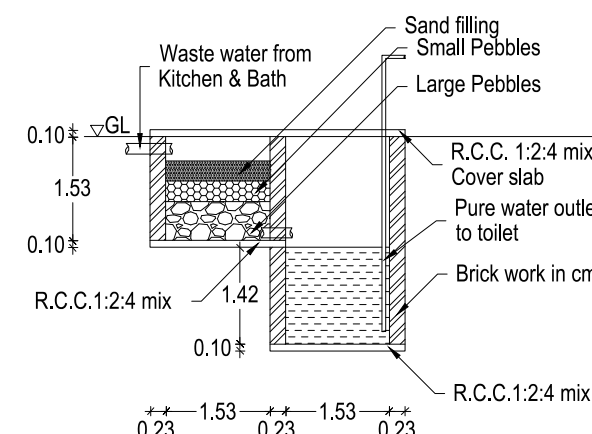


WASTE WATER RECYCLING SYSTEM

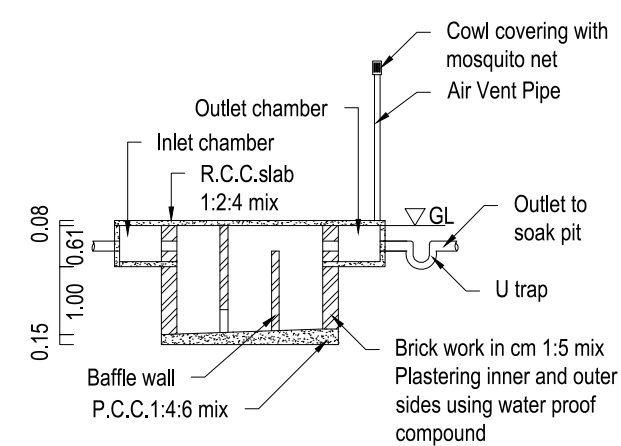


SECTION UV

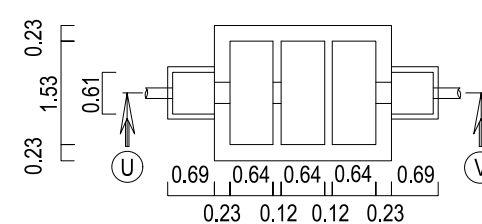


SEPTIC TANK PLAN

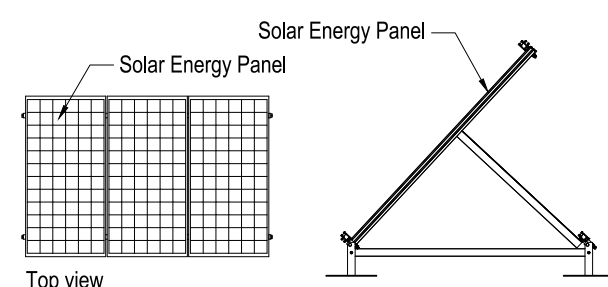

SOLAR POWER SYSTEM

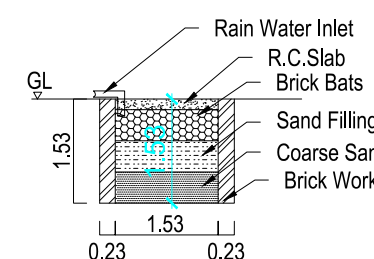

RAIN WATER
HARVESTING PIT
RWH_CAPACITY L=5000LTRS

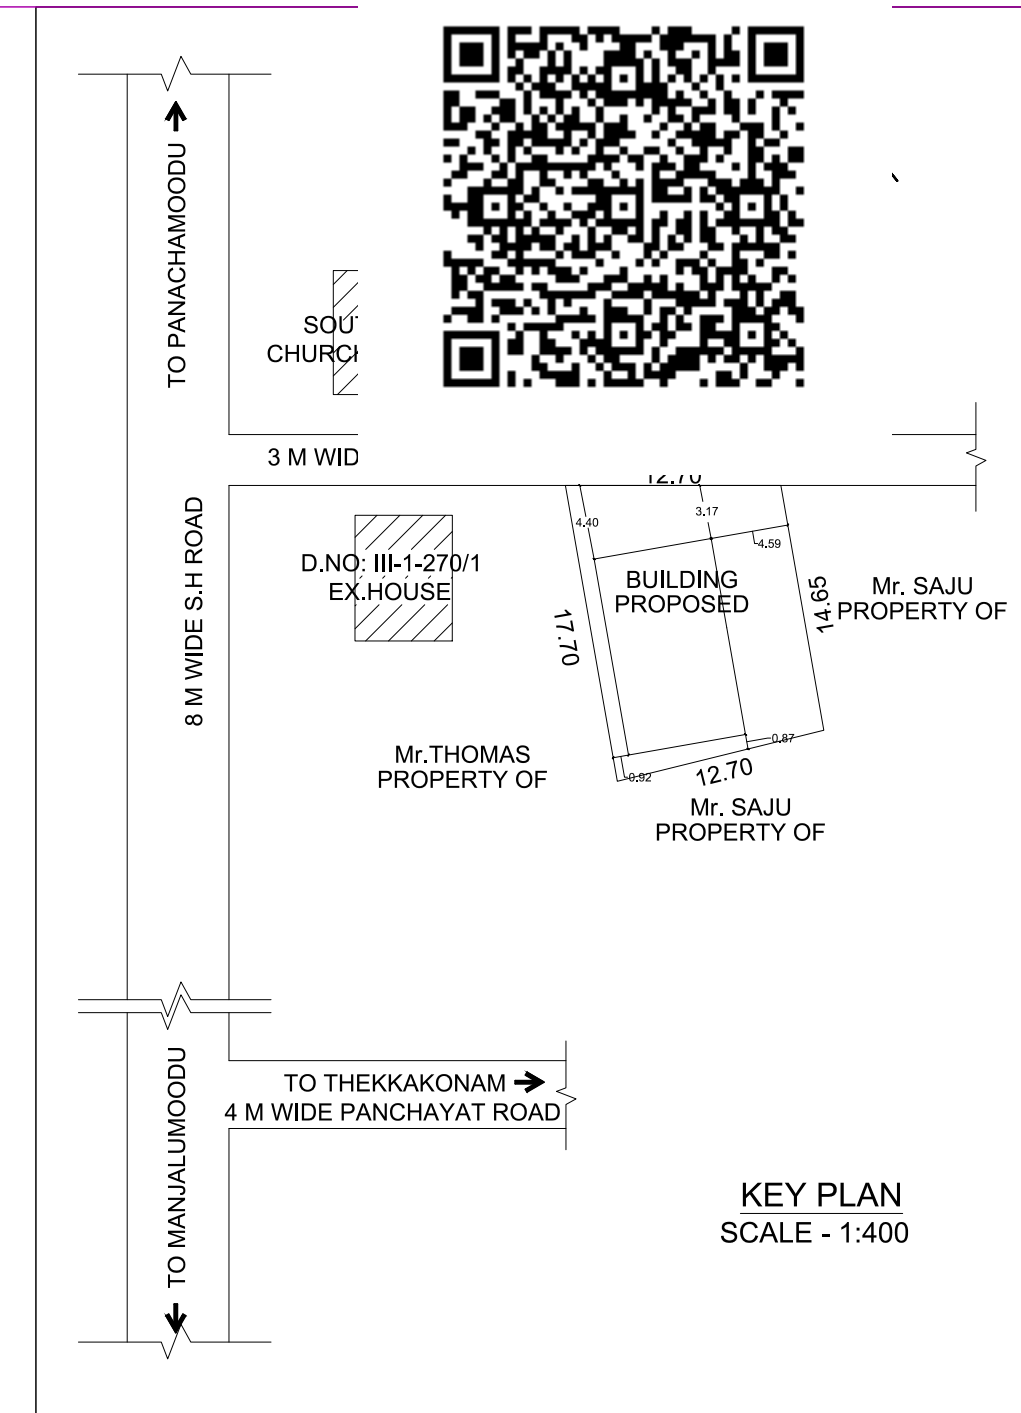

KEY PLAN
SCALE - 1:400

SCHEDULE OF JOINERY			PLINTH AREA		
DOOR	FD	1.00 X 2.10	GROUND FLOOR	82.11 SQ.M	883.83 SQ.F
DOOR	D	0.90 X 2.10	FIRST FLOOR	7.81 SQ.M	84.07 SQ.FT
DOOR	D1	0.75 X 2.10	TOTAL	89.92 SQ.M	967.90 SQ.F
WINDOW	W2	1.00 X 1.50	FLOOR AREA		
WINDOW	W3	1.50 X 1.50	GROUND FLOOR	74.12 SQ.M	797.83 SQ.F
WINDOW	KW2	1.00 X 1.00	FIRST FLOOR	6.16 SQ.M	66.31 SQ.FT
WINDOW	KW3	1.50 X 1.00	TOTAL	80.28 SQ.M	864.13 SQ.F
VENTILATOR	V	0.90 X 0.45	LAND DETAILS		
WALL THICKNESS - 0.15 M			PLOT AREA	5.000 CENT	202.35 SQ.M
DWG NO : 025 # 24			VACANT AREA	120.24 SQ.M	

Prepared By...
S.SAM RAJ WELL
Consultant Civil Engineer,
Melpalai , Edaicode P.O.
Cell no: 9443595349

SIGNATURE OF APPLICANT

ENGINEER

OFFICE USE

PLAN INFO
PLOT_AREA_M2=202.35
SINGLE_FAMILY_BLDG=YES
OSR_APPLICABLE=NO
OSR_SURR_BUYBACK_RETAIN=RETAIN
PREMIUM_FSL_REQUIRED=NO
OSR_SURRENDER_OR_BUYBACK=YES
IS_APPROVED_LAYOUT=YES
ORGANIZATION_TYPE=PRIVATE
CRZ=NO
ROAD_WIDTH=3.00
ROAD_LENGTH=100.00
AVG_PLOT_DEPTH=17.70
AVG_PLOT_WIDTH=12.70
LAND_USE_ZONE = RESIDENTIAL
PLOT_NO=0
DISTRICT=KANYAKUMARI
AREA_TYPE=OTHERS
SURVEY_NO=270/4C2
PATTA_NO=4797
TALUK=VILAVANCODE
AS_AT_SITE=202.35
FMB_OR_PLR=202.35
AS_PER_DOCUMENT=202.35
JURISDICTION_TYPE=VILLAGE PANCHAYAT
IS_SWIMMING_POOL_EXISTS=NO
RWL_DECLARED=YES
IF HERITAGE TOWN LESS THAN 1KM_RADIUS=NO