



PLAN SHOWING THE PROPOSED CONSTRUCTION OF A TERRACED ROOF SHOP BUILDING AT MALAYADI, HAVING RE.SY.NO : 362/1 OF MALAYADI VILLAGE, MALAYADI VILLAGE PANCHAYAT, MELPURAM BLOCK, VILAVANCODE TALUK, K.K DISTRICT.


APPLICANT: Mr.Y.BINU KUMAR S/O Mr.YESUDHASAN, ALANKALAI, MALAYADI (P.O).

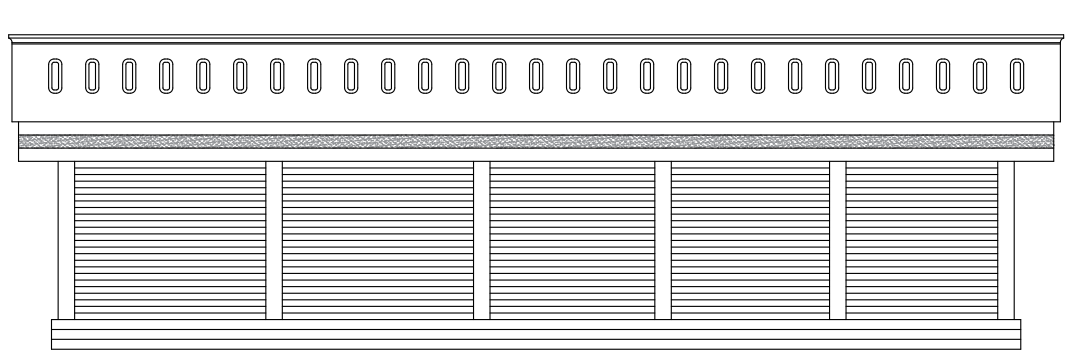


ELEVATION

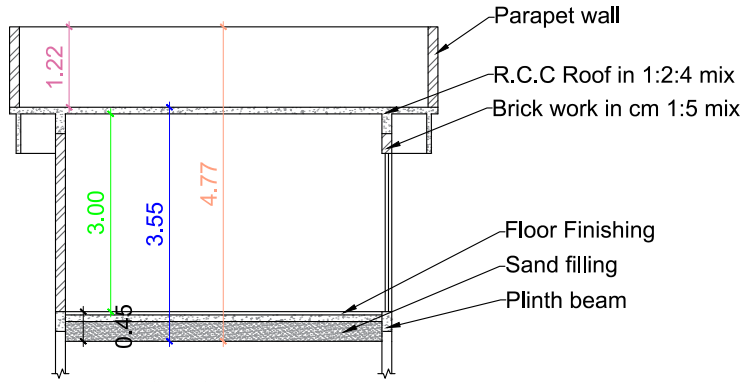

SECTION ON AB

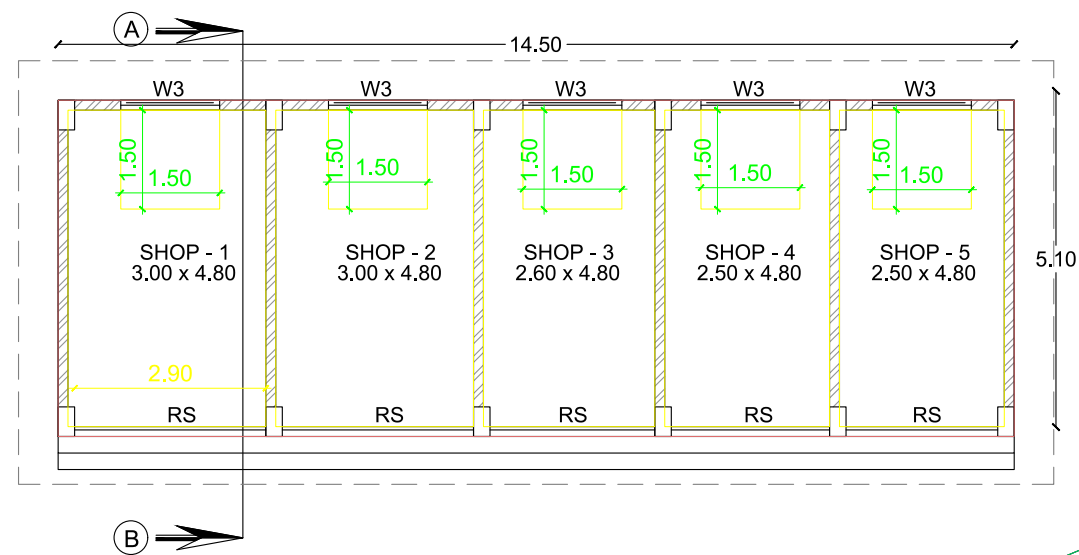


GROUND FLOOR PLAN

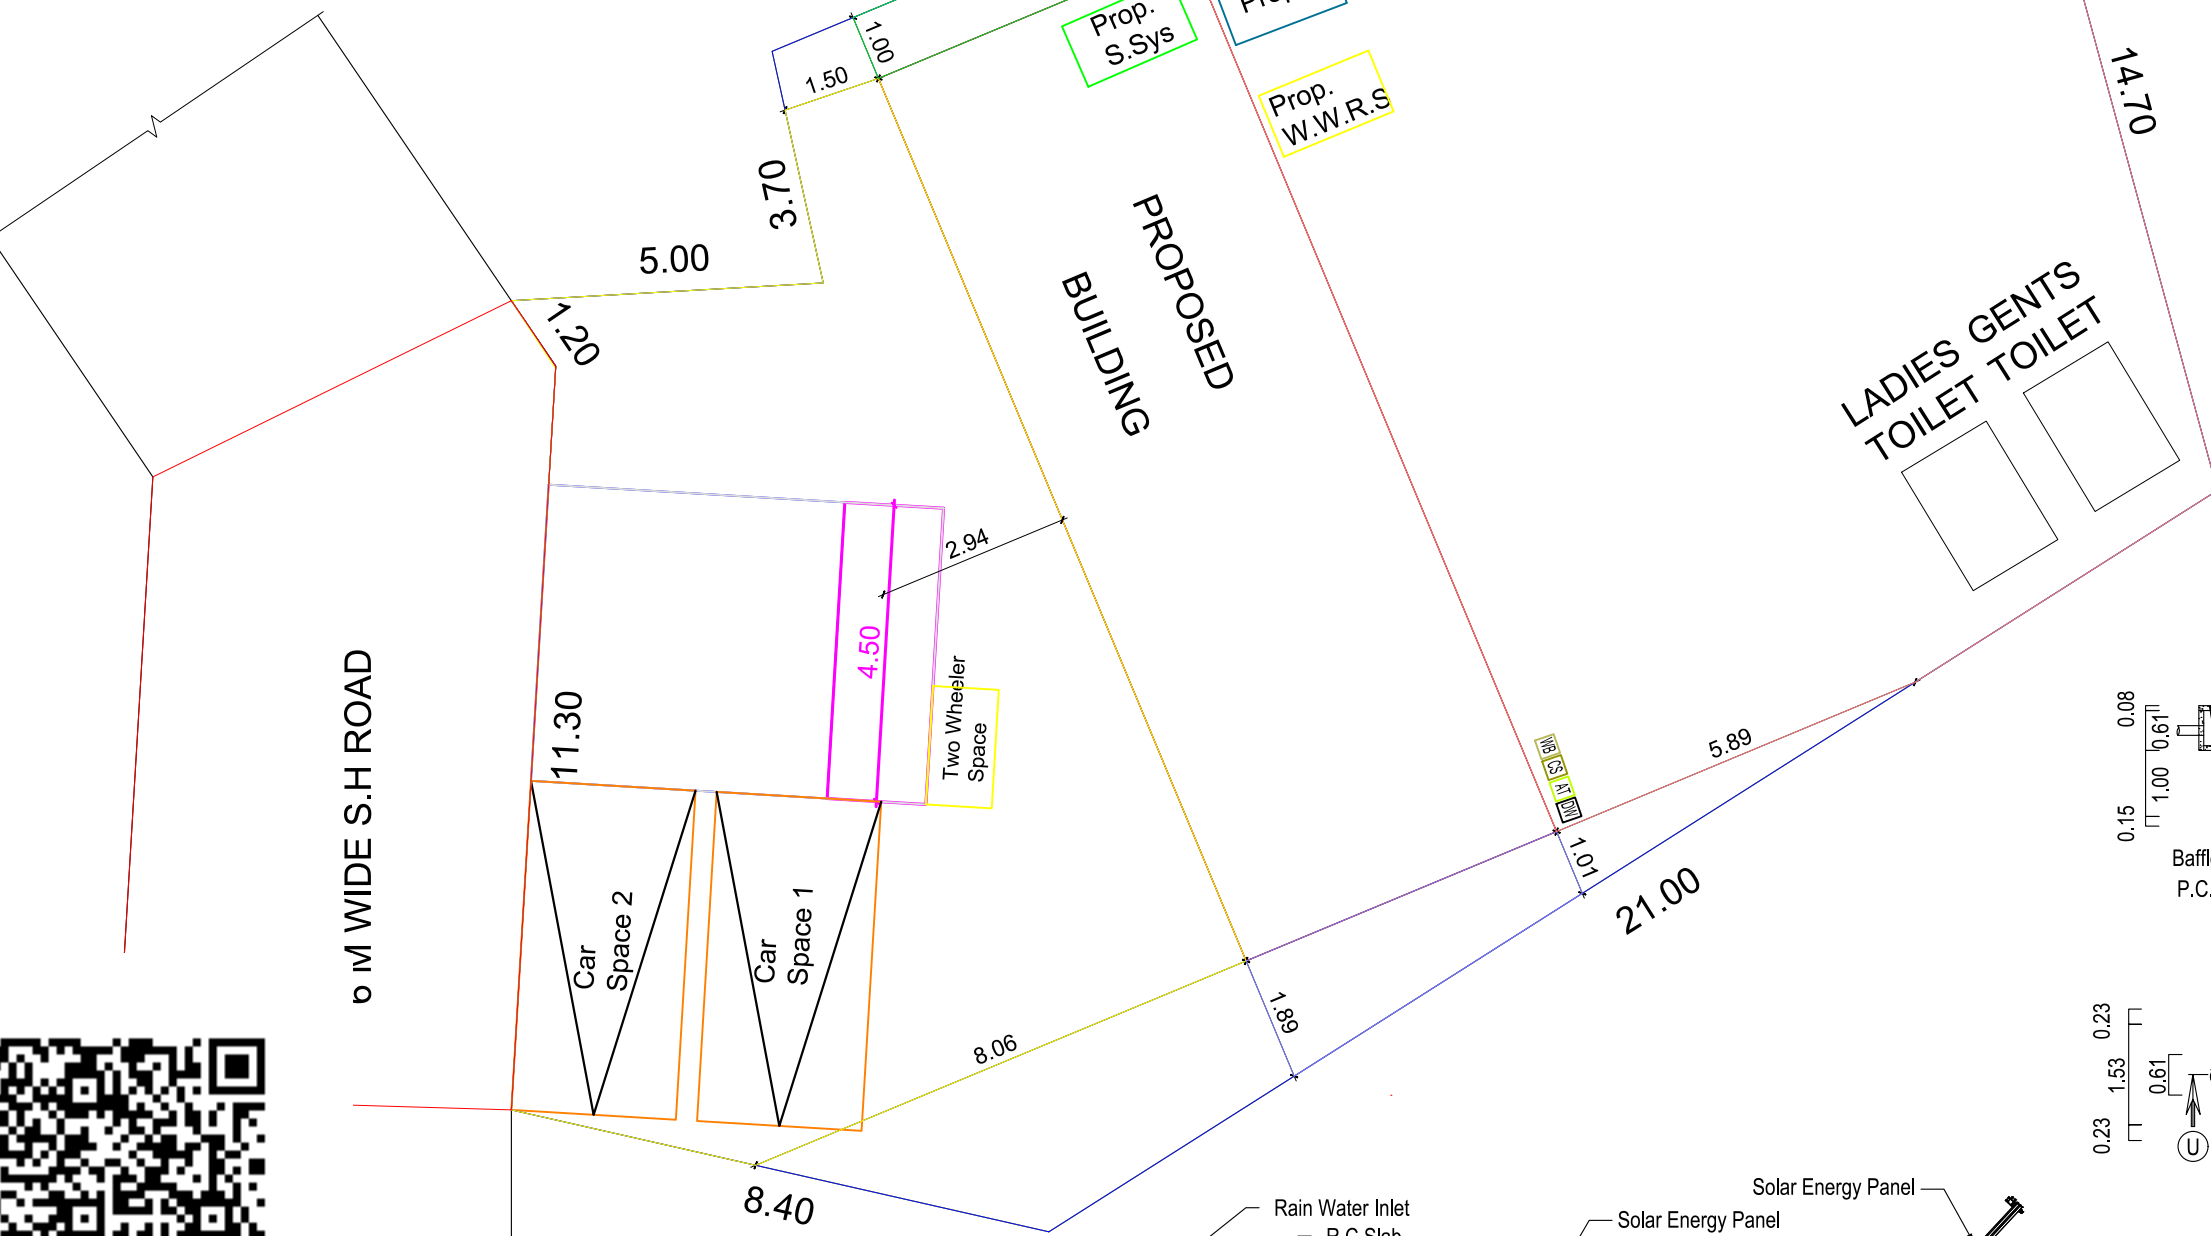


SITE PLAN
SCALE - 1:100


ALL DIMENSIONS ARE IN METER
SCALE : 1 : 100

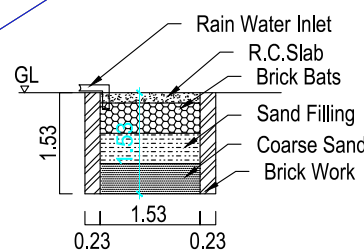

RAIN WATER
HARVESTING PIT
RW_H_CAPACITY_L=5000LTRS

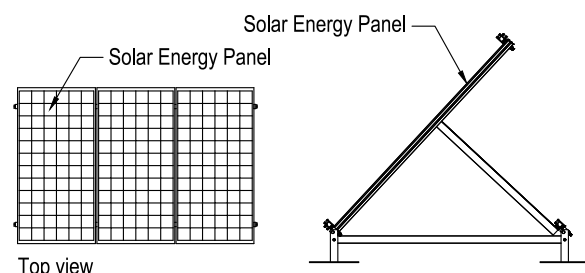


SOLAR POWER SYSTEM

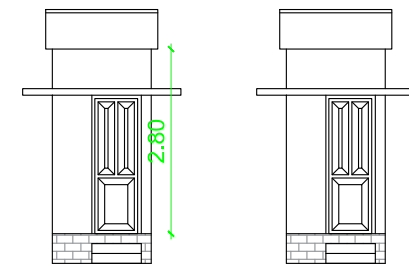


ELEVATION


ELEVATION

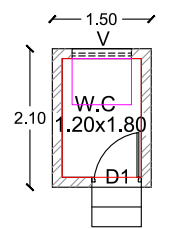


GENTS TOILET PLAN

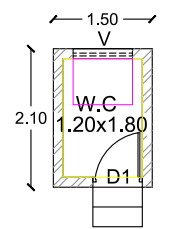


LADIES TOILET PLAN

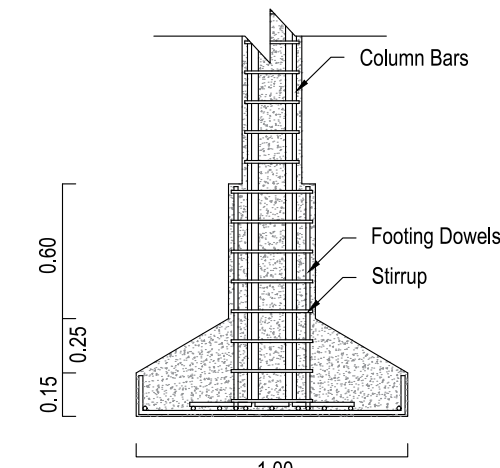


SECTION ON
COLUMN FOUNDATION

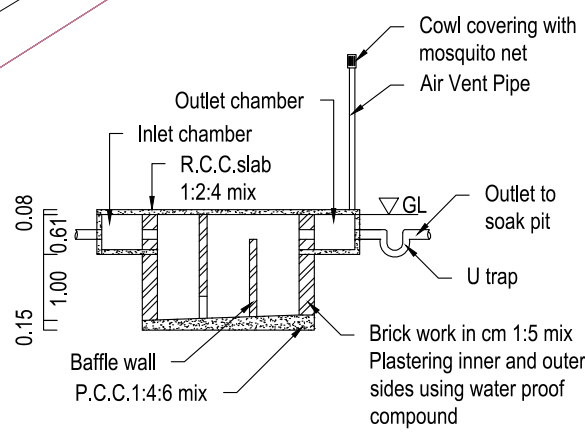

SECTION UV

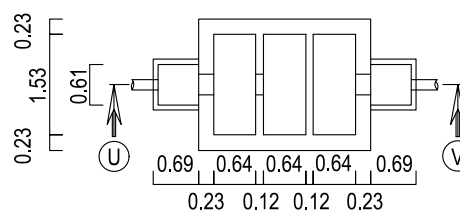

SEPTIC TANK PLAN

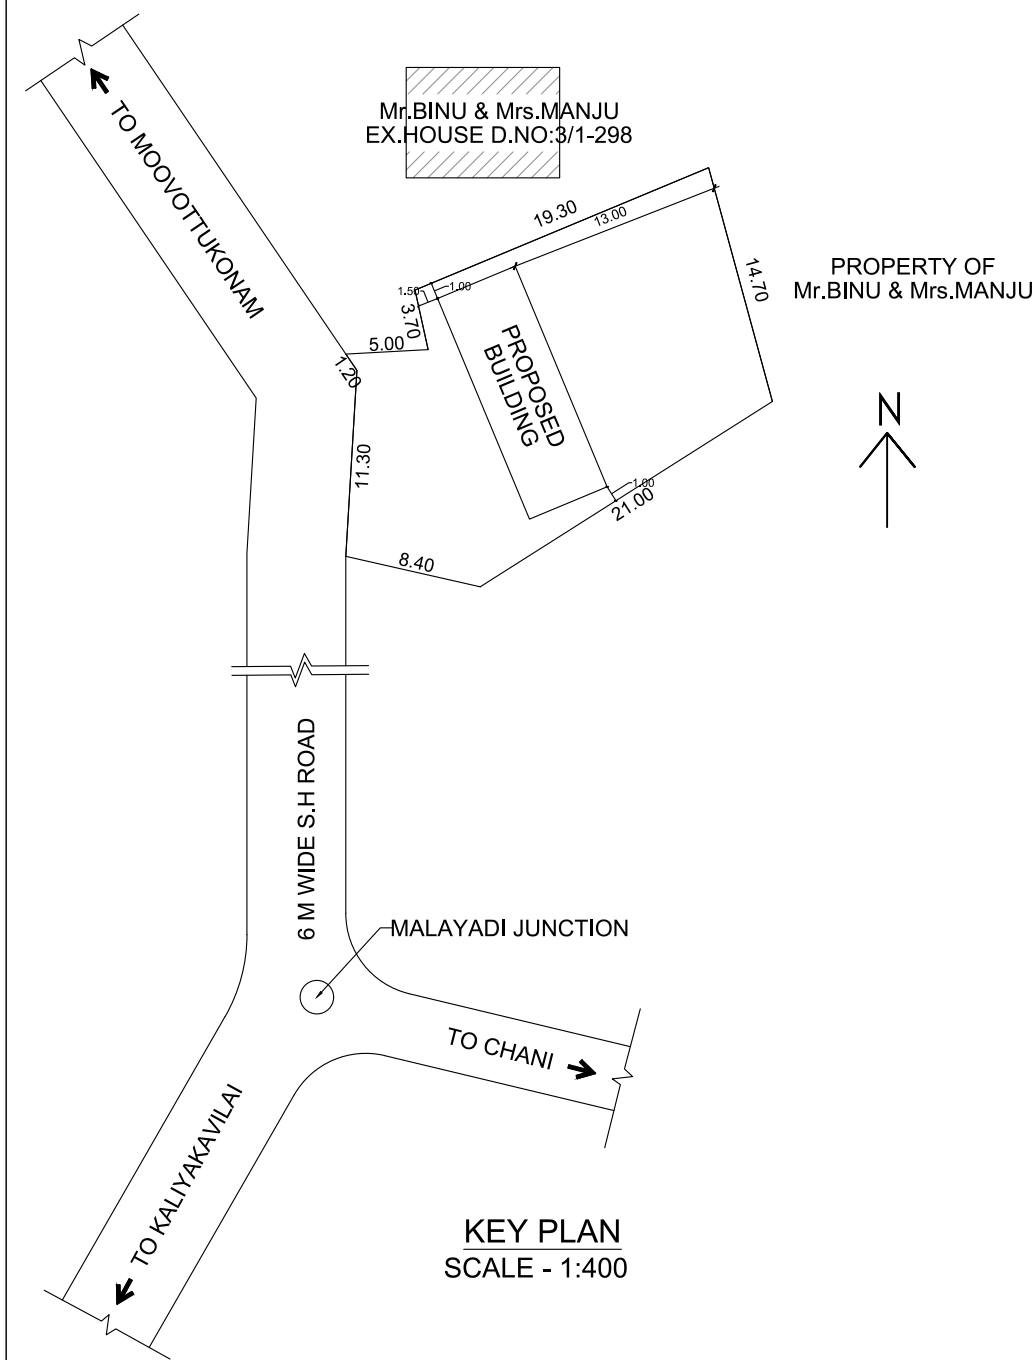

KEY PLAN
SCALE - 1:400

SCHEDULE OF JOINERY			PLINTH AREA		
ROLLING SHUTTER	RS	3.20 X 2.40	GROUND FLOOR	73.95 SQ.M	796.00 SQ.FT
WALL THICKNESS - 0.15 M			FLOOR AREA		
DWG NO : 017 # 24			GROUND FLOOR	66.92 SQ.M	720.33 SQ.FT
Prepared By...			LAND DETAILS		
PRANAVAM CONSTRUCTION Moovottukonam, Palukal.			PLOT AREA	10.000 CENT	404.70 SQ.M
			VACANT AREA	330.75 SQ.M	

Prepared By...
PRANAVAM CONSTRUCTION
Moovottukonam, Palukal.

SIGNATURE OF APPLICANT

OFFICE USE

PLAN INFO
PLOT_AREA_M2=404.70
OSR_APPLICABLE=NO
OSR_SURRENDER_OR_BUYBACK=NO
PREMIUM_FSI_REQUIRED=NO
OSR_SURRENDER_OR_BUYBACK=YES
IS_APPROVED_LAYOUT=YES
ORGANIZATION_TYPE=PRIVATE
CRZ=NO
BLOCK_1_B-SHOP_MEMBER_COUNT=5
ROAD_WIDTH=6.00
ROAD_LENGTH=100.00
AVG_PLOT_DEPTH=30.00
AVG_PLOT_WIDTH=11.30
LAND_USE_ZONE=COMMERCIAL
PLOT_NO=0
DISTRICT=KANYAKUMARI
AREA_TYPE=OTHERS
SURVEY_NO=362/1
PATTI_NO=5710
TALUK=VILAVANCODE
AS_AT_SITE=405.67
FMB_OR_PLR=404.70
AS_PER_DOCUMENT=404.70
JURISDICTION_TYPE=VILLAGE PANCHAYAT
IS_SWIMMING_POOL_EXISTS=NO
RW_H_DECLARED=YES
IF_HERITAGE_TOWN_LESSTHAN_1KM_RADIUS=YES

REG. K. MANOHARAN, B.A.L.D.C.B.
LICENSED BUILDING SUPERVISOR, GRADE - B
Reg No. 148/LS/2020/00008
of the Surveyor, Engineer.
VILAVANCODE, MALAYADI P.O.
Cell: 984888318

ENGINEER