




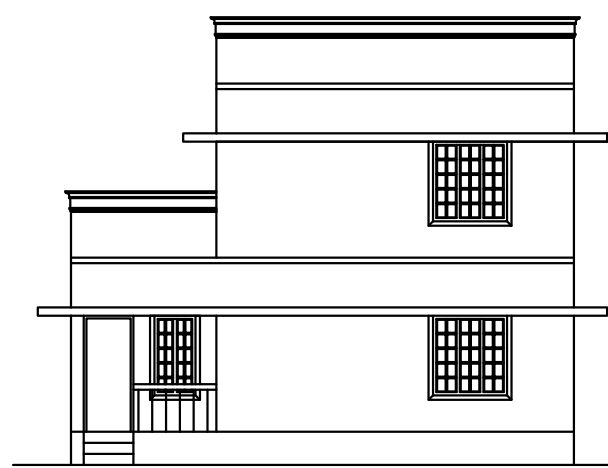

ELEVATION

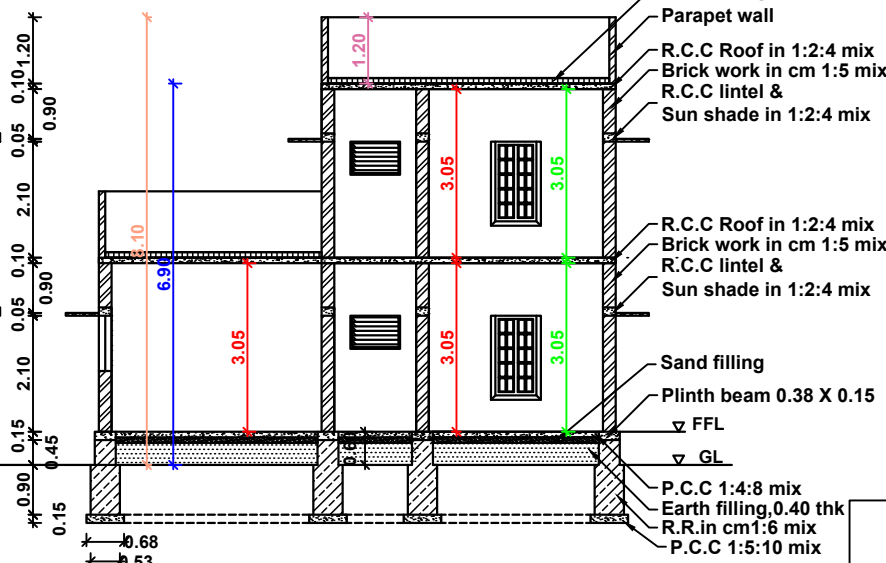


SECTION ON AB

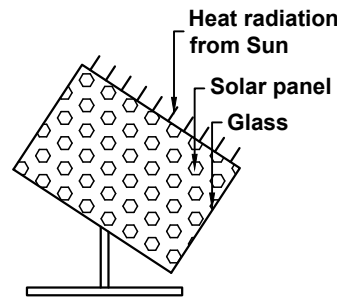


SOLAR SYSTEM

PLAN INFO
PLOT AREA M2=283.29
AS AT SITE=293.70
FMB OR PLR=283.29
AS PER DOCUMENT=283.29
ROAD WIDTH=4.00
AVG PLOT WIDTH=15.00
AVG PLOT DEPTH=33.50
ROAD LENGTH=100.00
AREA TYPE=OTHERS
SURVEY NO=314/7B
PATTI NO=10968
TALUK=VELLAMCODE
JURISDICTION TYPE=VILLAGE PANCHAYAT
SINGLE FAMILY BLDG=YES
OSR APPLICABLE=NO
OSR SURR BUYBACK RETAIN=RETAIN
PREMIUM FSI REQUIRED=NO
OSR SURRENDER OR BUYBACK=YES
IS APPROVED LAYOUT=YES
ORGANIZATION TYPE=PRIVATE
CRZ=NO
LAND USE ZONE = RESIDENTIAL
PLOT NO=0
DISTRICT=KANYAKUMARI
IS SWIMMING POOL EXISTS=NO
RWH DECLARED=YES
IF HERITAGE TOWN LESS THAN 1KM RADIUS=NO


- PROPOSED BUILDING
SITE BOUNDARY
EXISTING BUILDING

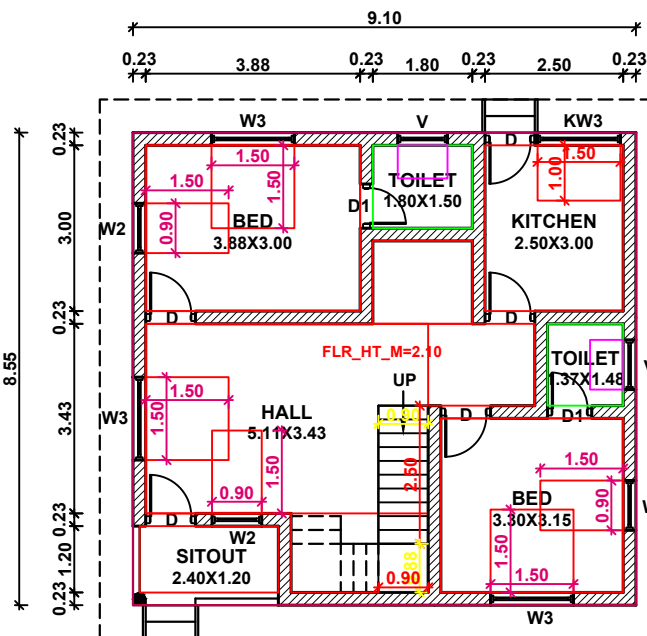

GROUND FLOOR PLAN

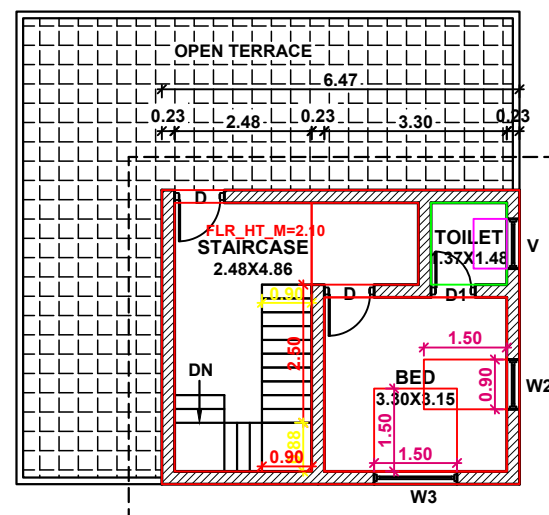


FIRST FLOOR PLAN

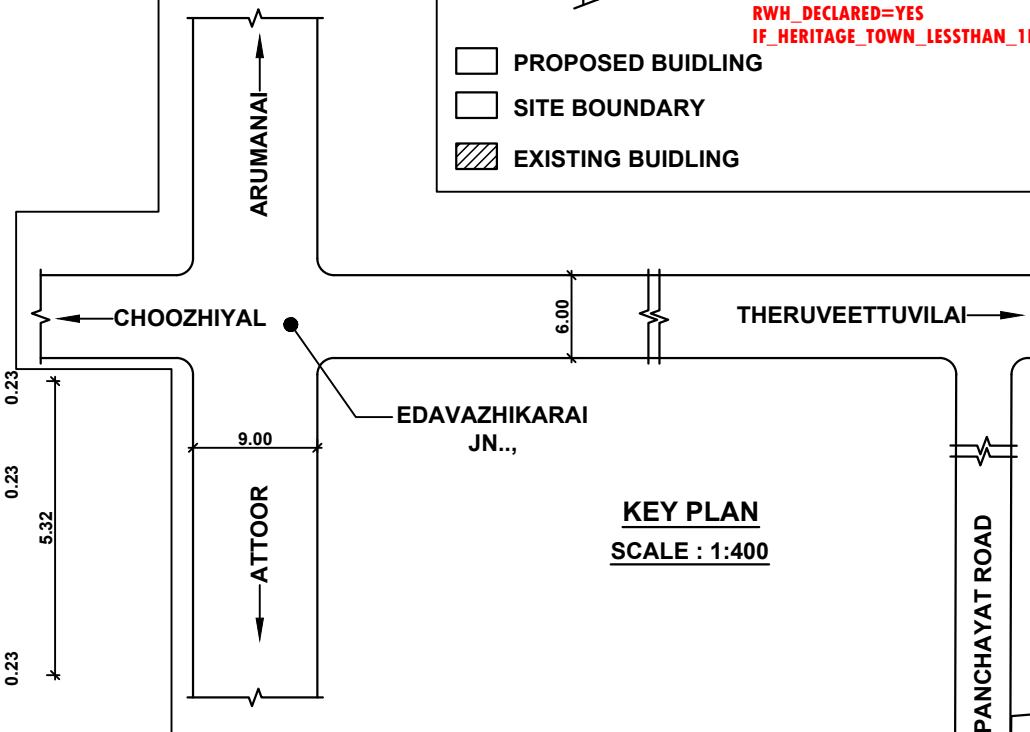


KEY PLAN

SCALE : 1:400

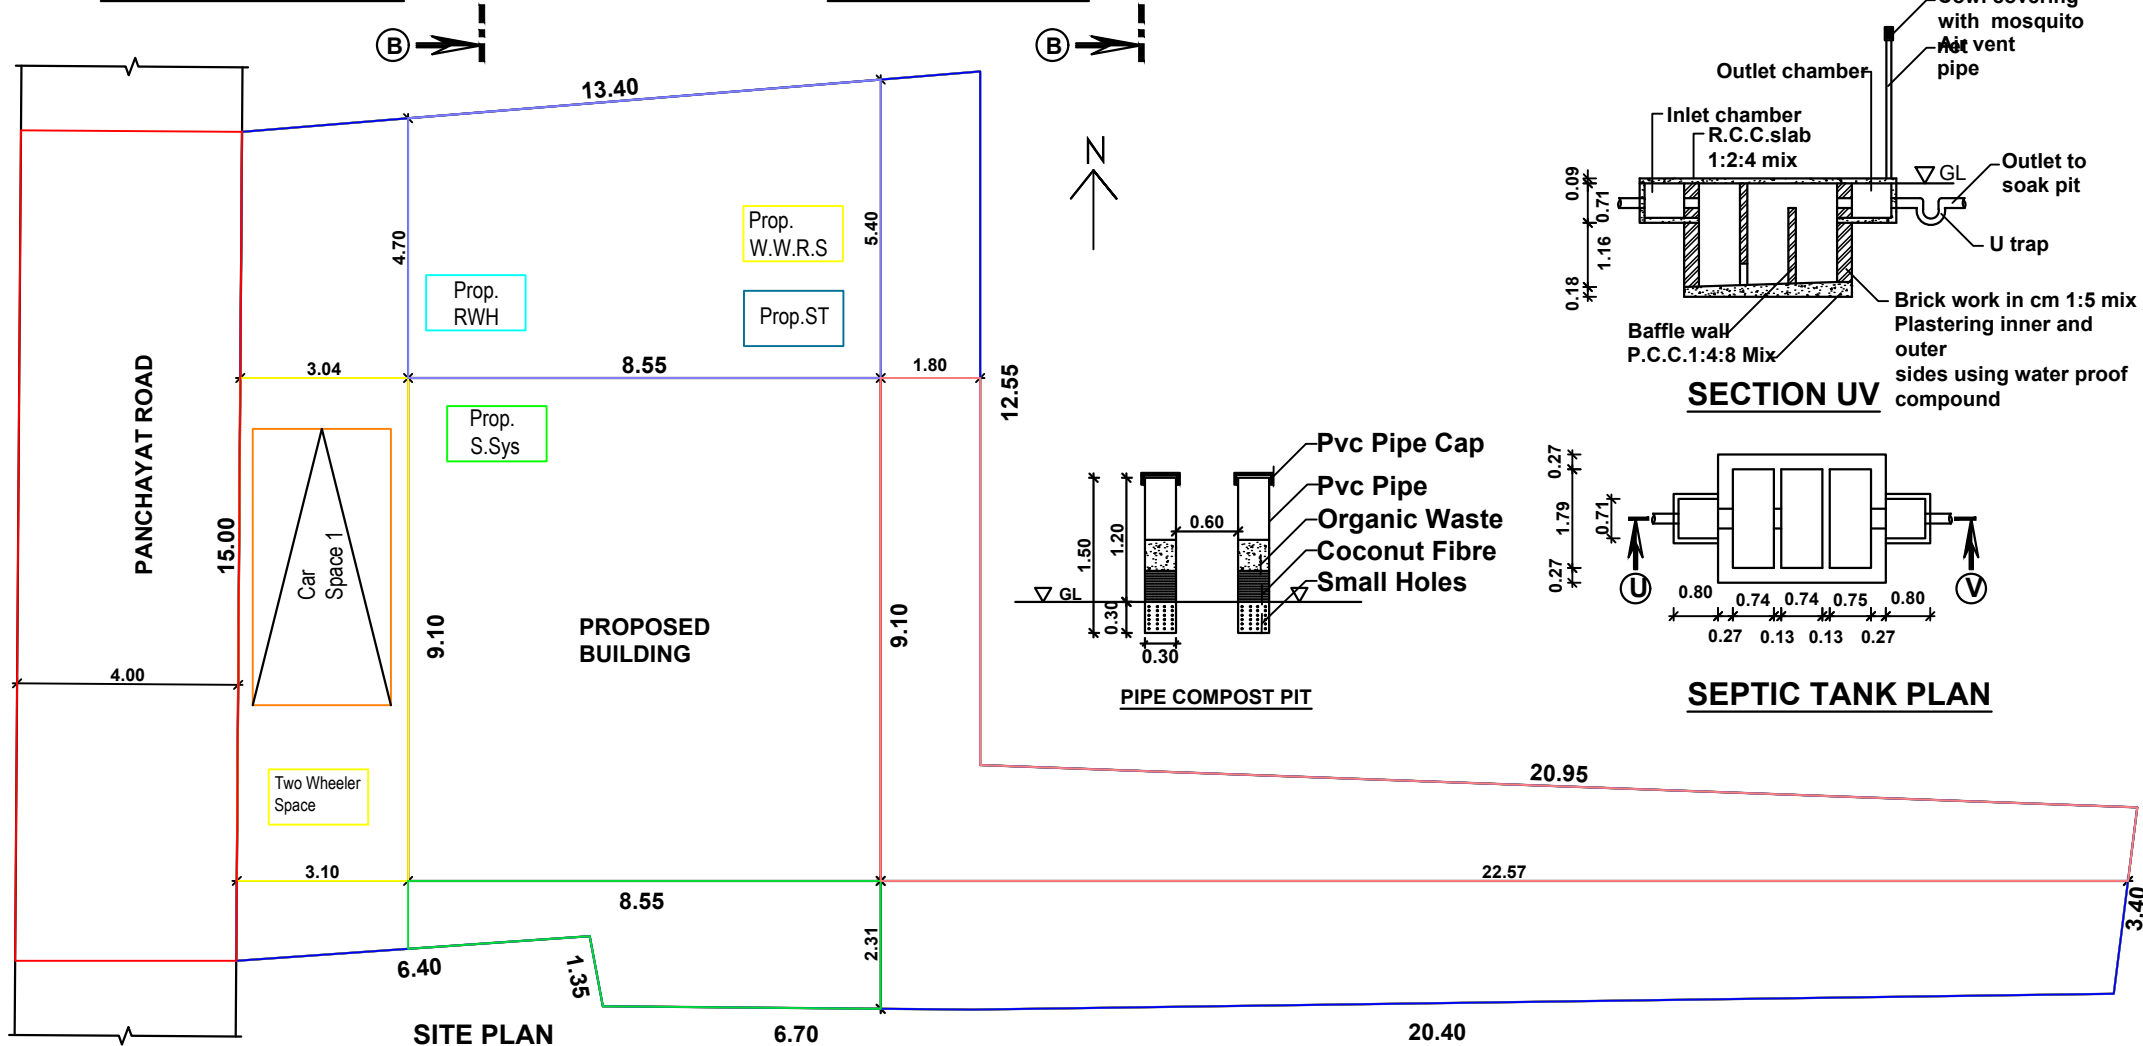


SITE PLAN


SCALE: 1:100

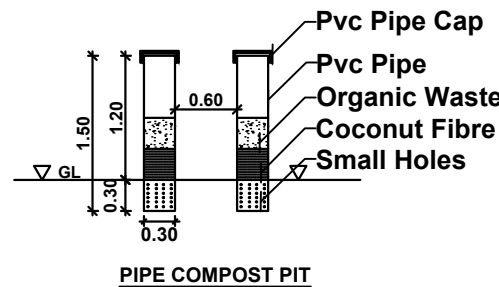


PIPE COMPOST PIT

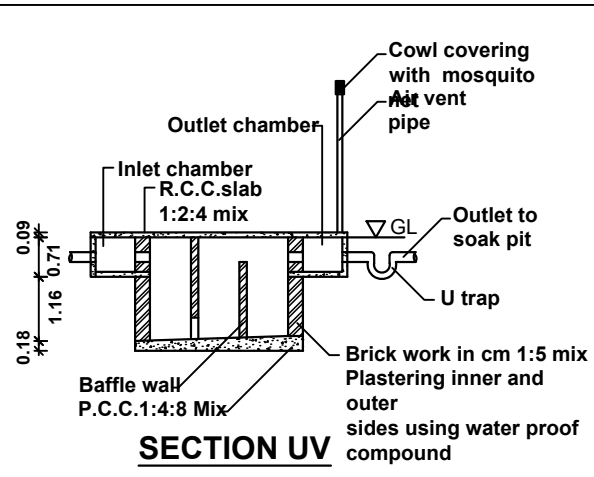


SECTION UV

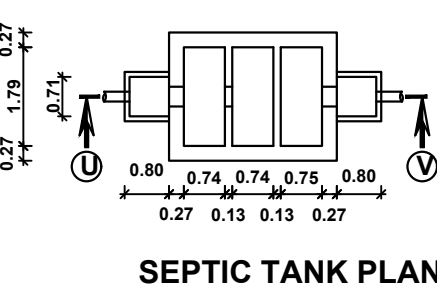


SEPTIC TANK PLAN

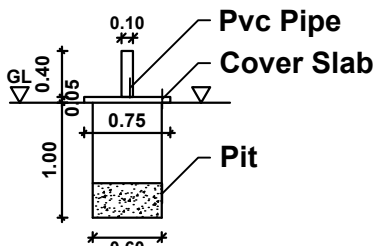

SOLID WASTE COMPOST PIT

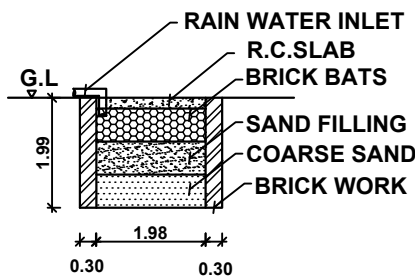

RAIN WATER HARVESTING PIT

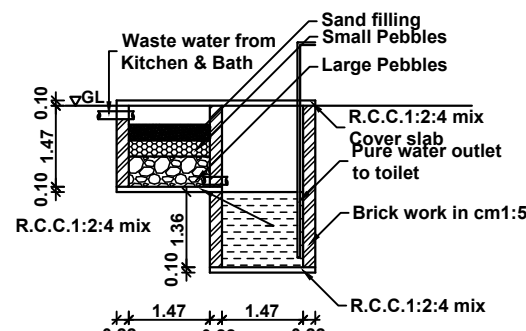

WASTE WATER RECYCLING SYSTEM

SCHEDULE OF JOINERIES			SCHEDULE OF JOINERIES		
REF	DESCRIPTION	SIZE	W2	WINDOW	0.90 X 1.50
D	DOOR	0.90 X 2.10	KW3	WINDOW	1.50 X 1.00
D1	DOOR	0.80 X 2.10	V	VENTILATOR	0.90 X 0.60
W3	WINDOW	1.50 X 1.50			

SCALE : 1:100

ALL DIMENSIONS ARE IN METRE

DWG NO: 010154 02214

ERA.SREEKUMAR

GEO TECH CONSTRUCTIONS


MAIN ROAD, ARUMANAI,
K.K.DISTRICT-629151.
MOBILE NO: 9443808720.
email:geotechsree@gmail.com



FOR OFFICE USE ONLY

PLAN SHOWING THE PROPOSED CONSTRUCTION OF TERRACE ROOF RESIDENTIAL BUILDING IN RE.SY.NO:314 / 7B AT VELLAMCODE VILLAGE, VELLAMCODE VILLAGE PANCHAYAT, VILAVANCODE TALUK, K.K.DISTRICT.

OWNED BY: Mrs.R.DHANYA ,
W/O Mr.A.NARAYANA PRASAD ,
5-95 , B.V.BANGLOW,
KOTTAIKAGAM , AMPALAKADAI,
CHITHARAL P.O., K.K.DIST.

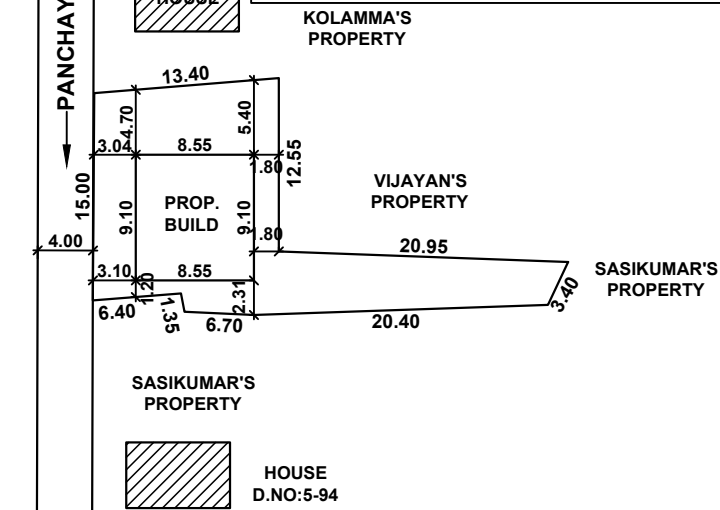

AREA DETAILS - BUILDING

PLINTH AREA		
Ground Floor	77.80 Sq.m	837.44 Sq.ft
First Floor	34.42 Sq.m	370.50 Sq.ft
Total	112.22 Sq.mt	1207.94 Sq.ft
FLOOR AREA		
Ground Floor	62.86 Sq.m	676.63 Sq.ft
First Floor	27.33 Sq.m	294.18 Sq.ft
Total	90.19 Sq.mt	970.81 Sq.ft
AREA DETAILS - PLOT		
Site Area	7.000 Cents	2.83 Are
	(283.290 Sq.m)	(3049.20 Sq.ft)
Vacant Area	205.49 Sq.m	2211.89 Sq.ft
F.S.I	112.22 / 283.29	0.40 < 2.00
PC	77.80 / 283.29	27.46 < 50

SIGNATURE OF OWNER

Signature of Licenced Surveyor
A. Sreekumar, D.C.,
Consulting Engineer &
Licenced Building Surveyor

ENGINEER