
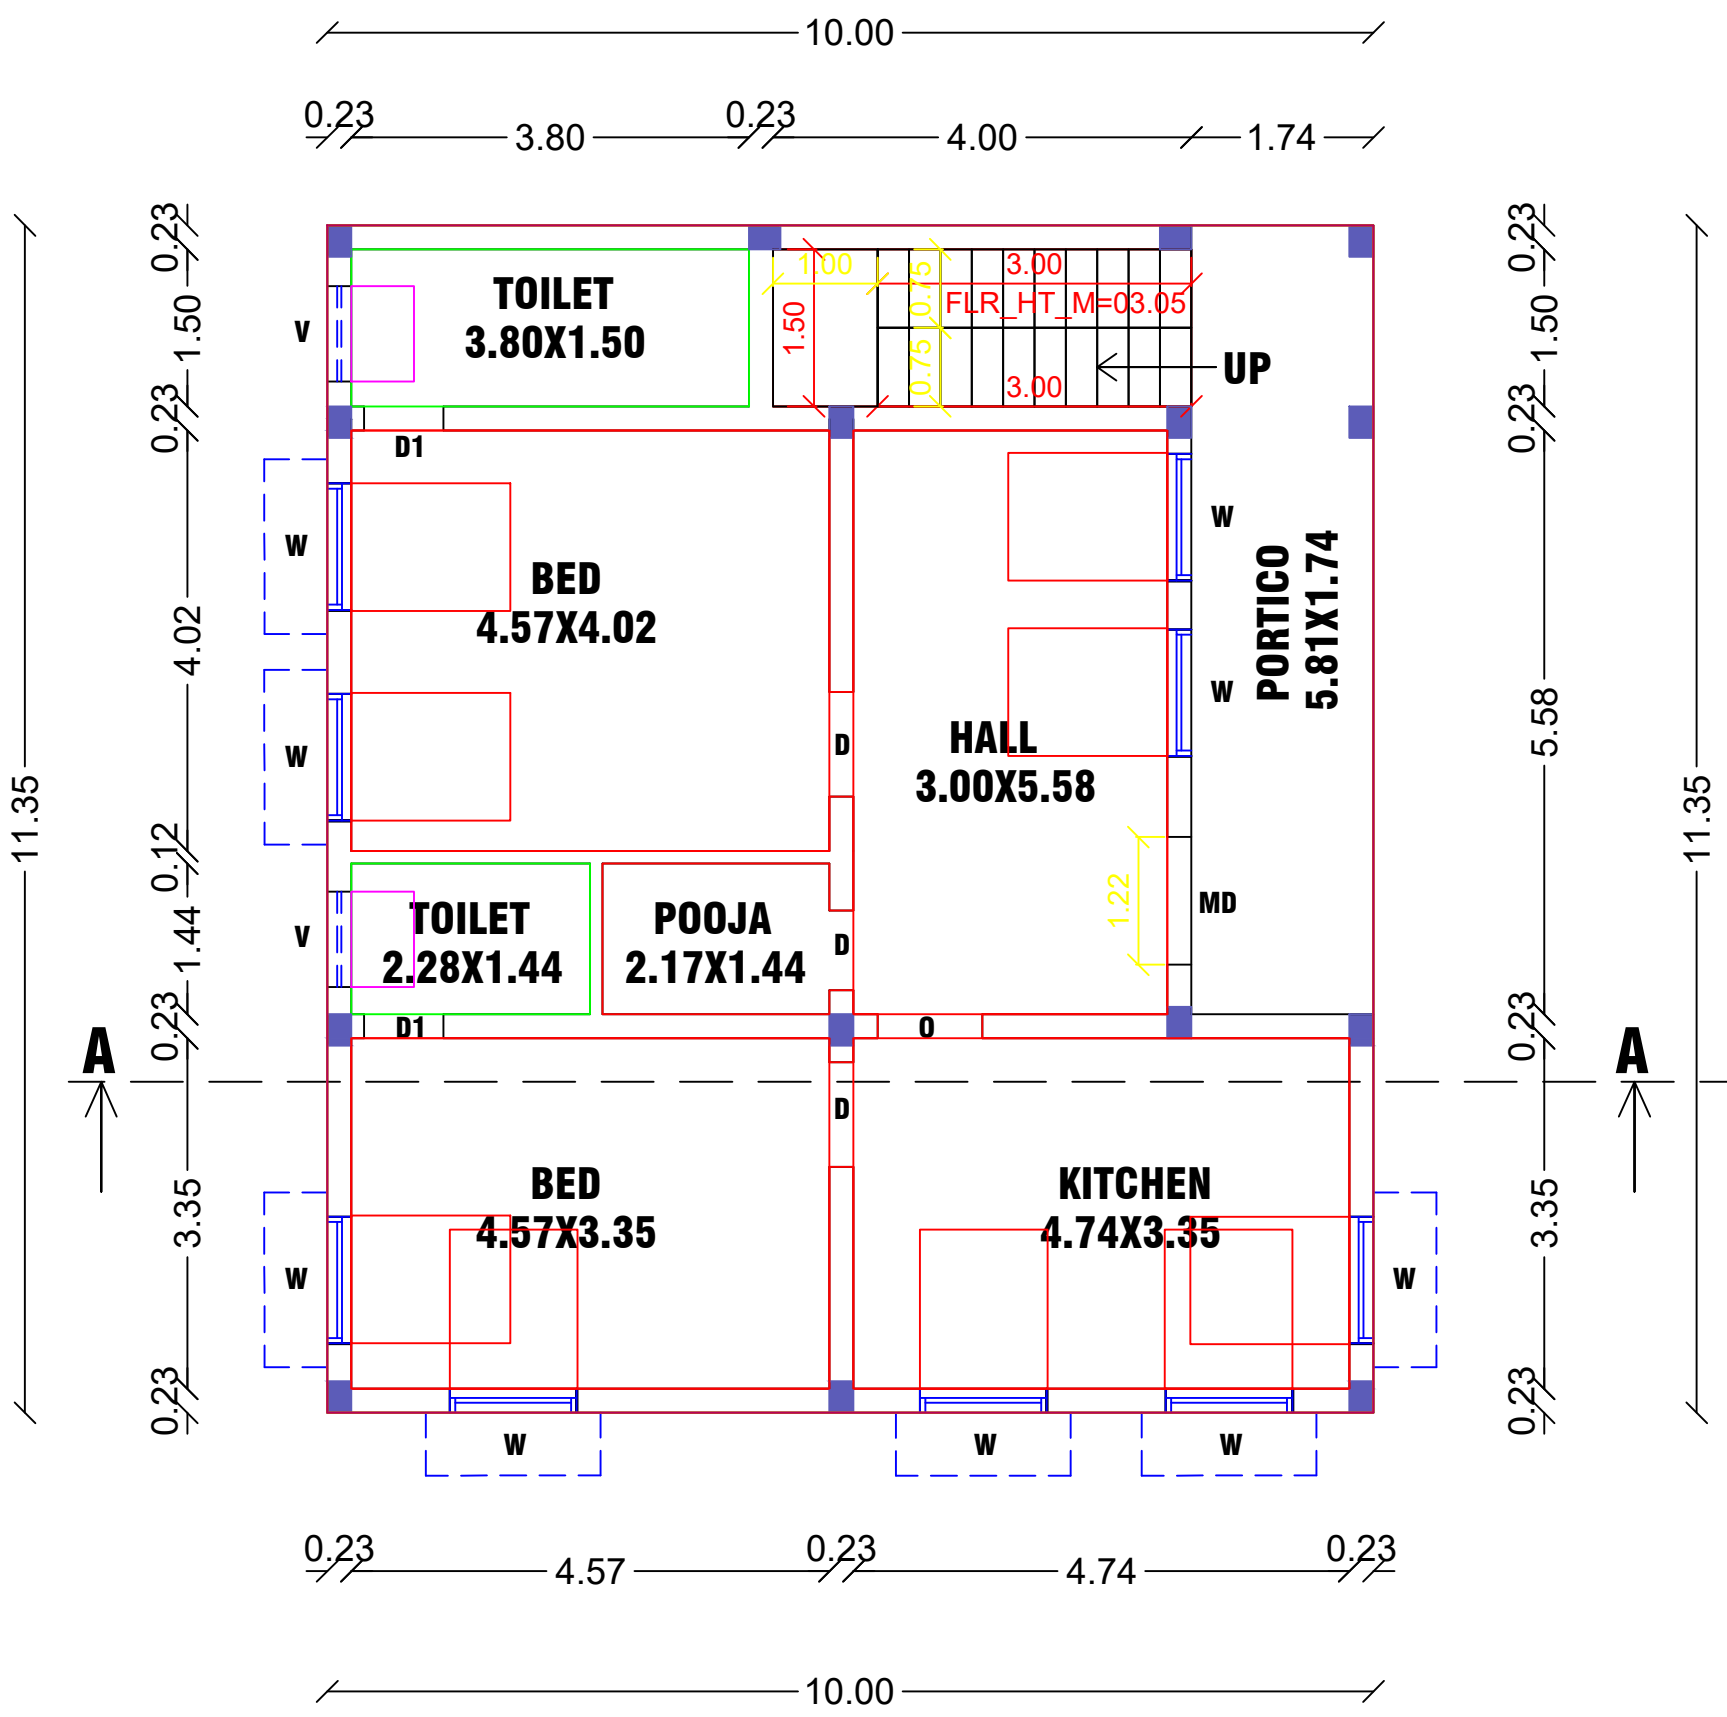








PLAN SHOWING THE PROPOSED CONSTRUCTION OF A R.C.C. ROOF RESIDENTIAL BUILDING IN GROUND FLOOR IN S.F.NO : 213/8 PART, PLOT NO : 11, 12, AT "KARPAGA NAGAR EXTENSION - C GROUP", EMOOR VILLAGE, EMOOR VILLAGE PANCHAYAT, THANTHONI PANCHAYAT UNION, KARUR TALUK AND DISTRICT.

NAME OF THE OWNER : Mr.S.RATHIKA W/o Mr.SALOMON.


(SCALE : 1:100)

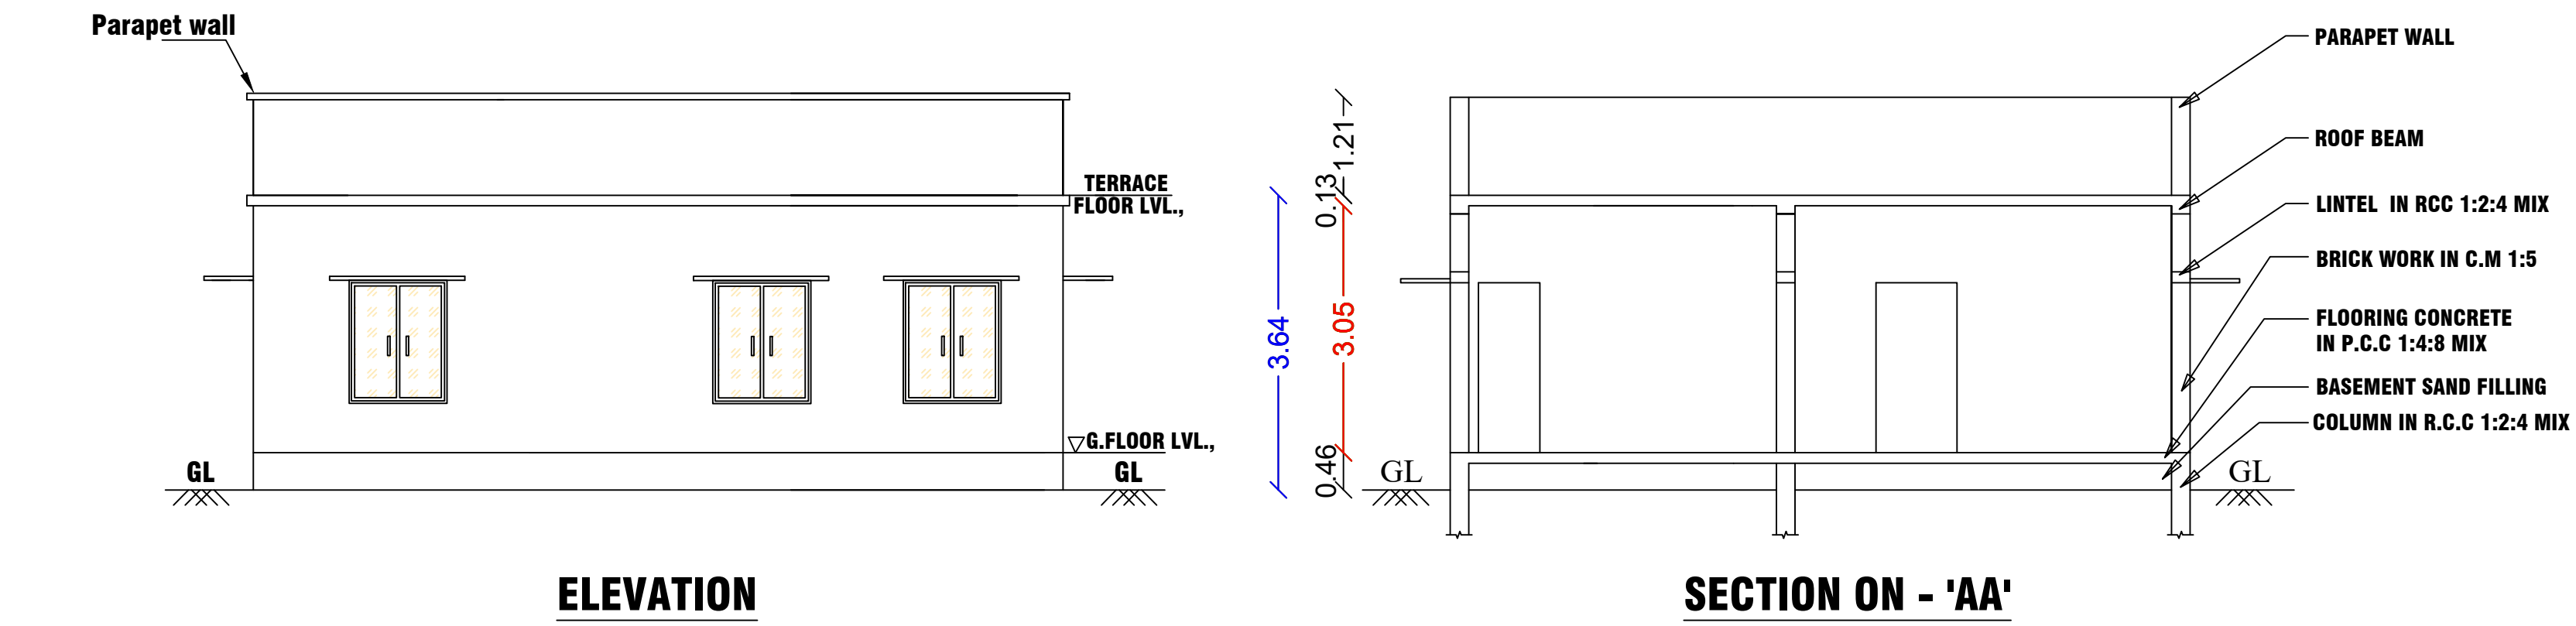


NOT TO SCALE

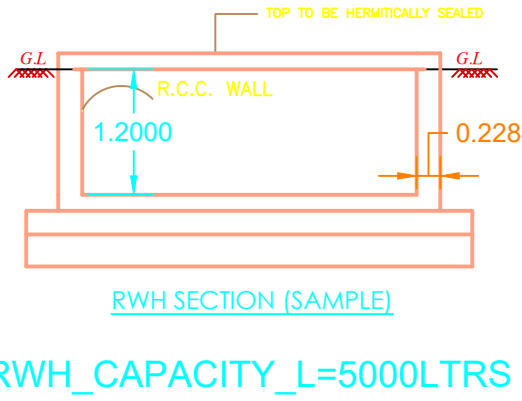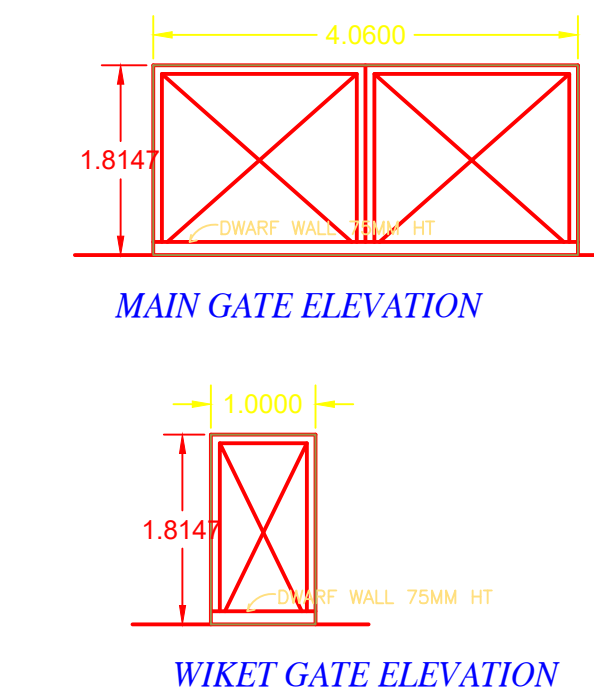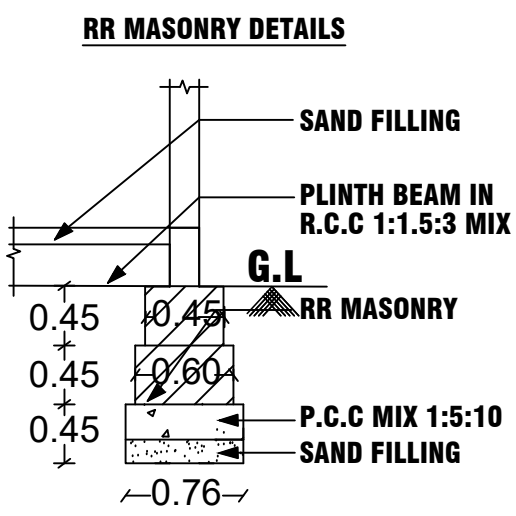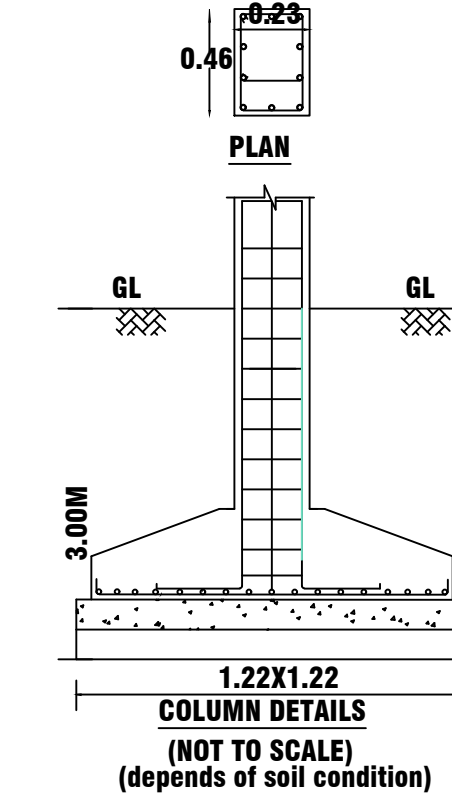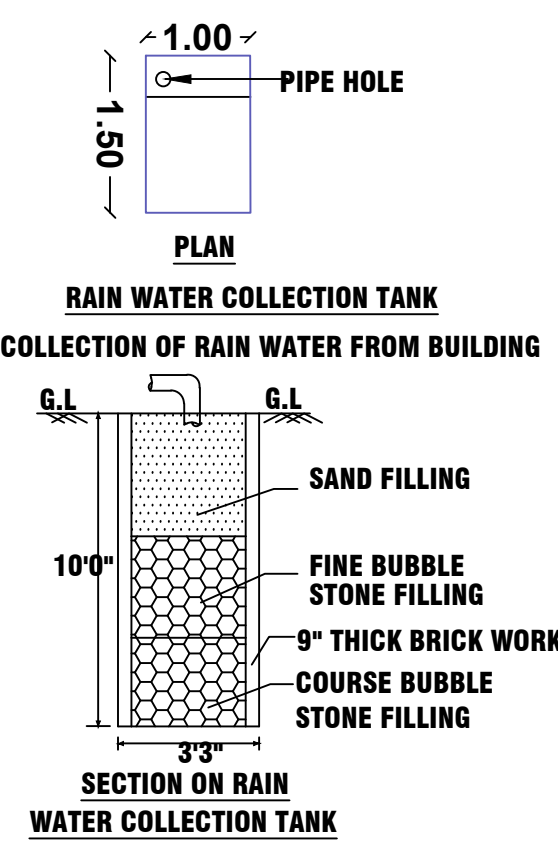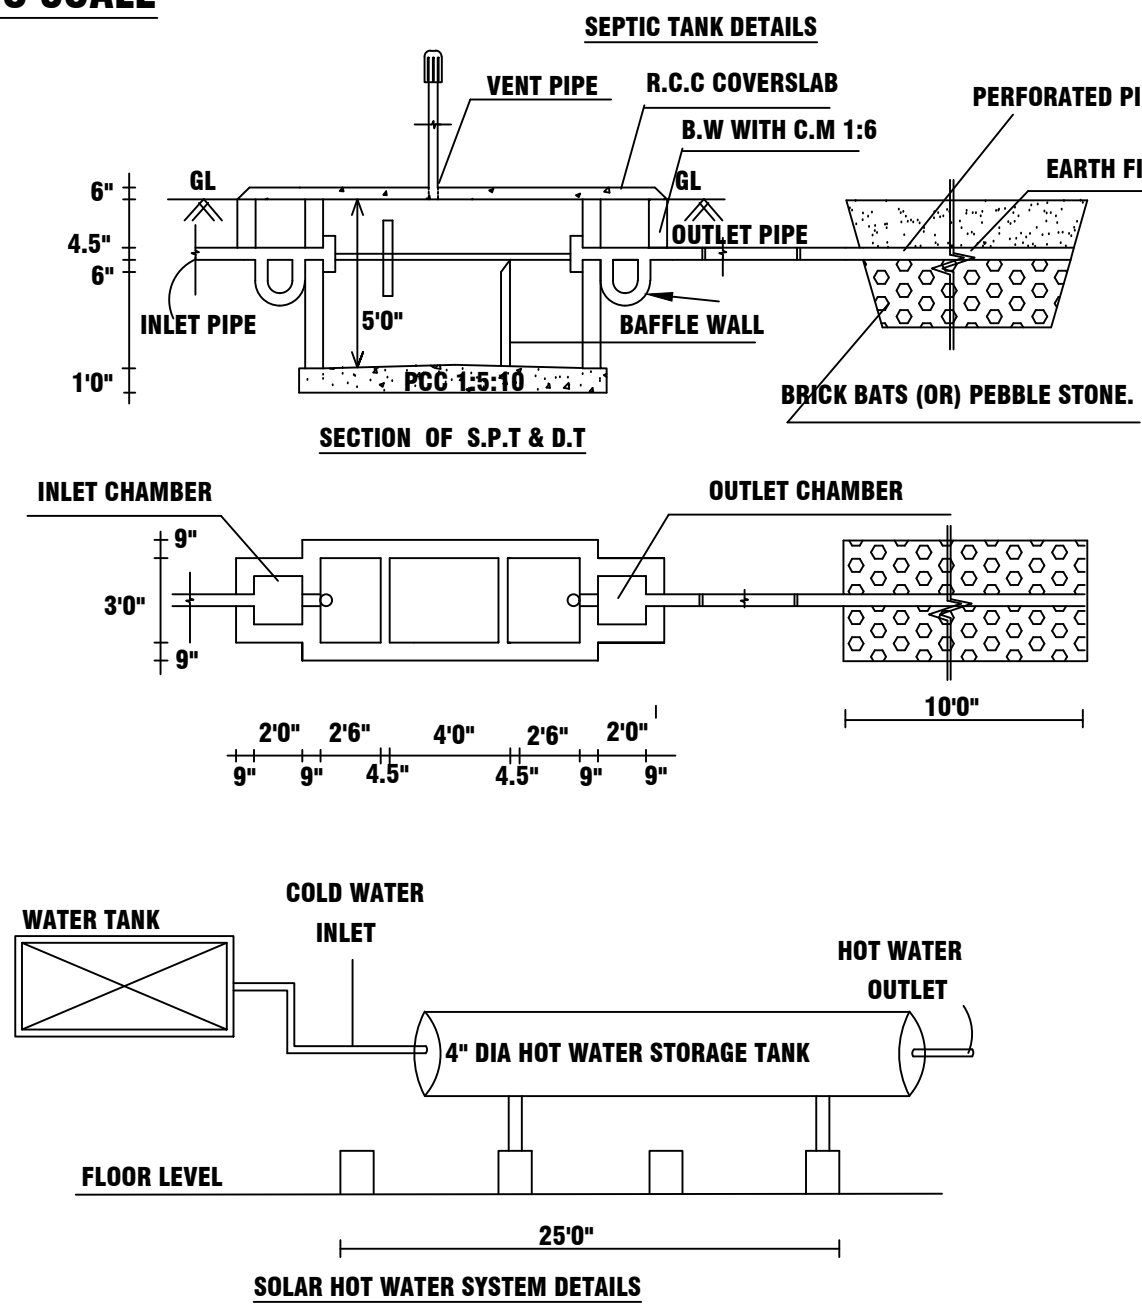

KEY PLAN:
NOT TO SCALE

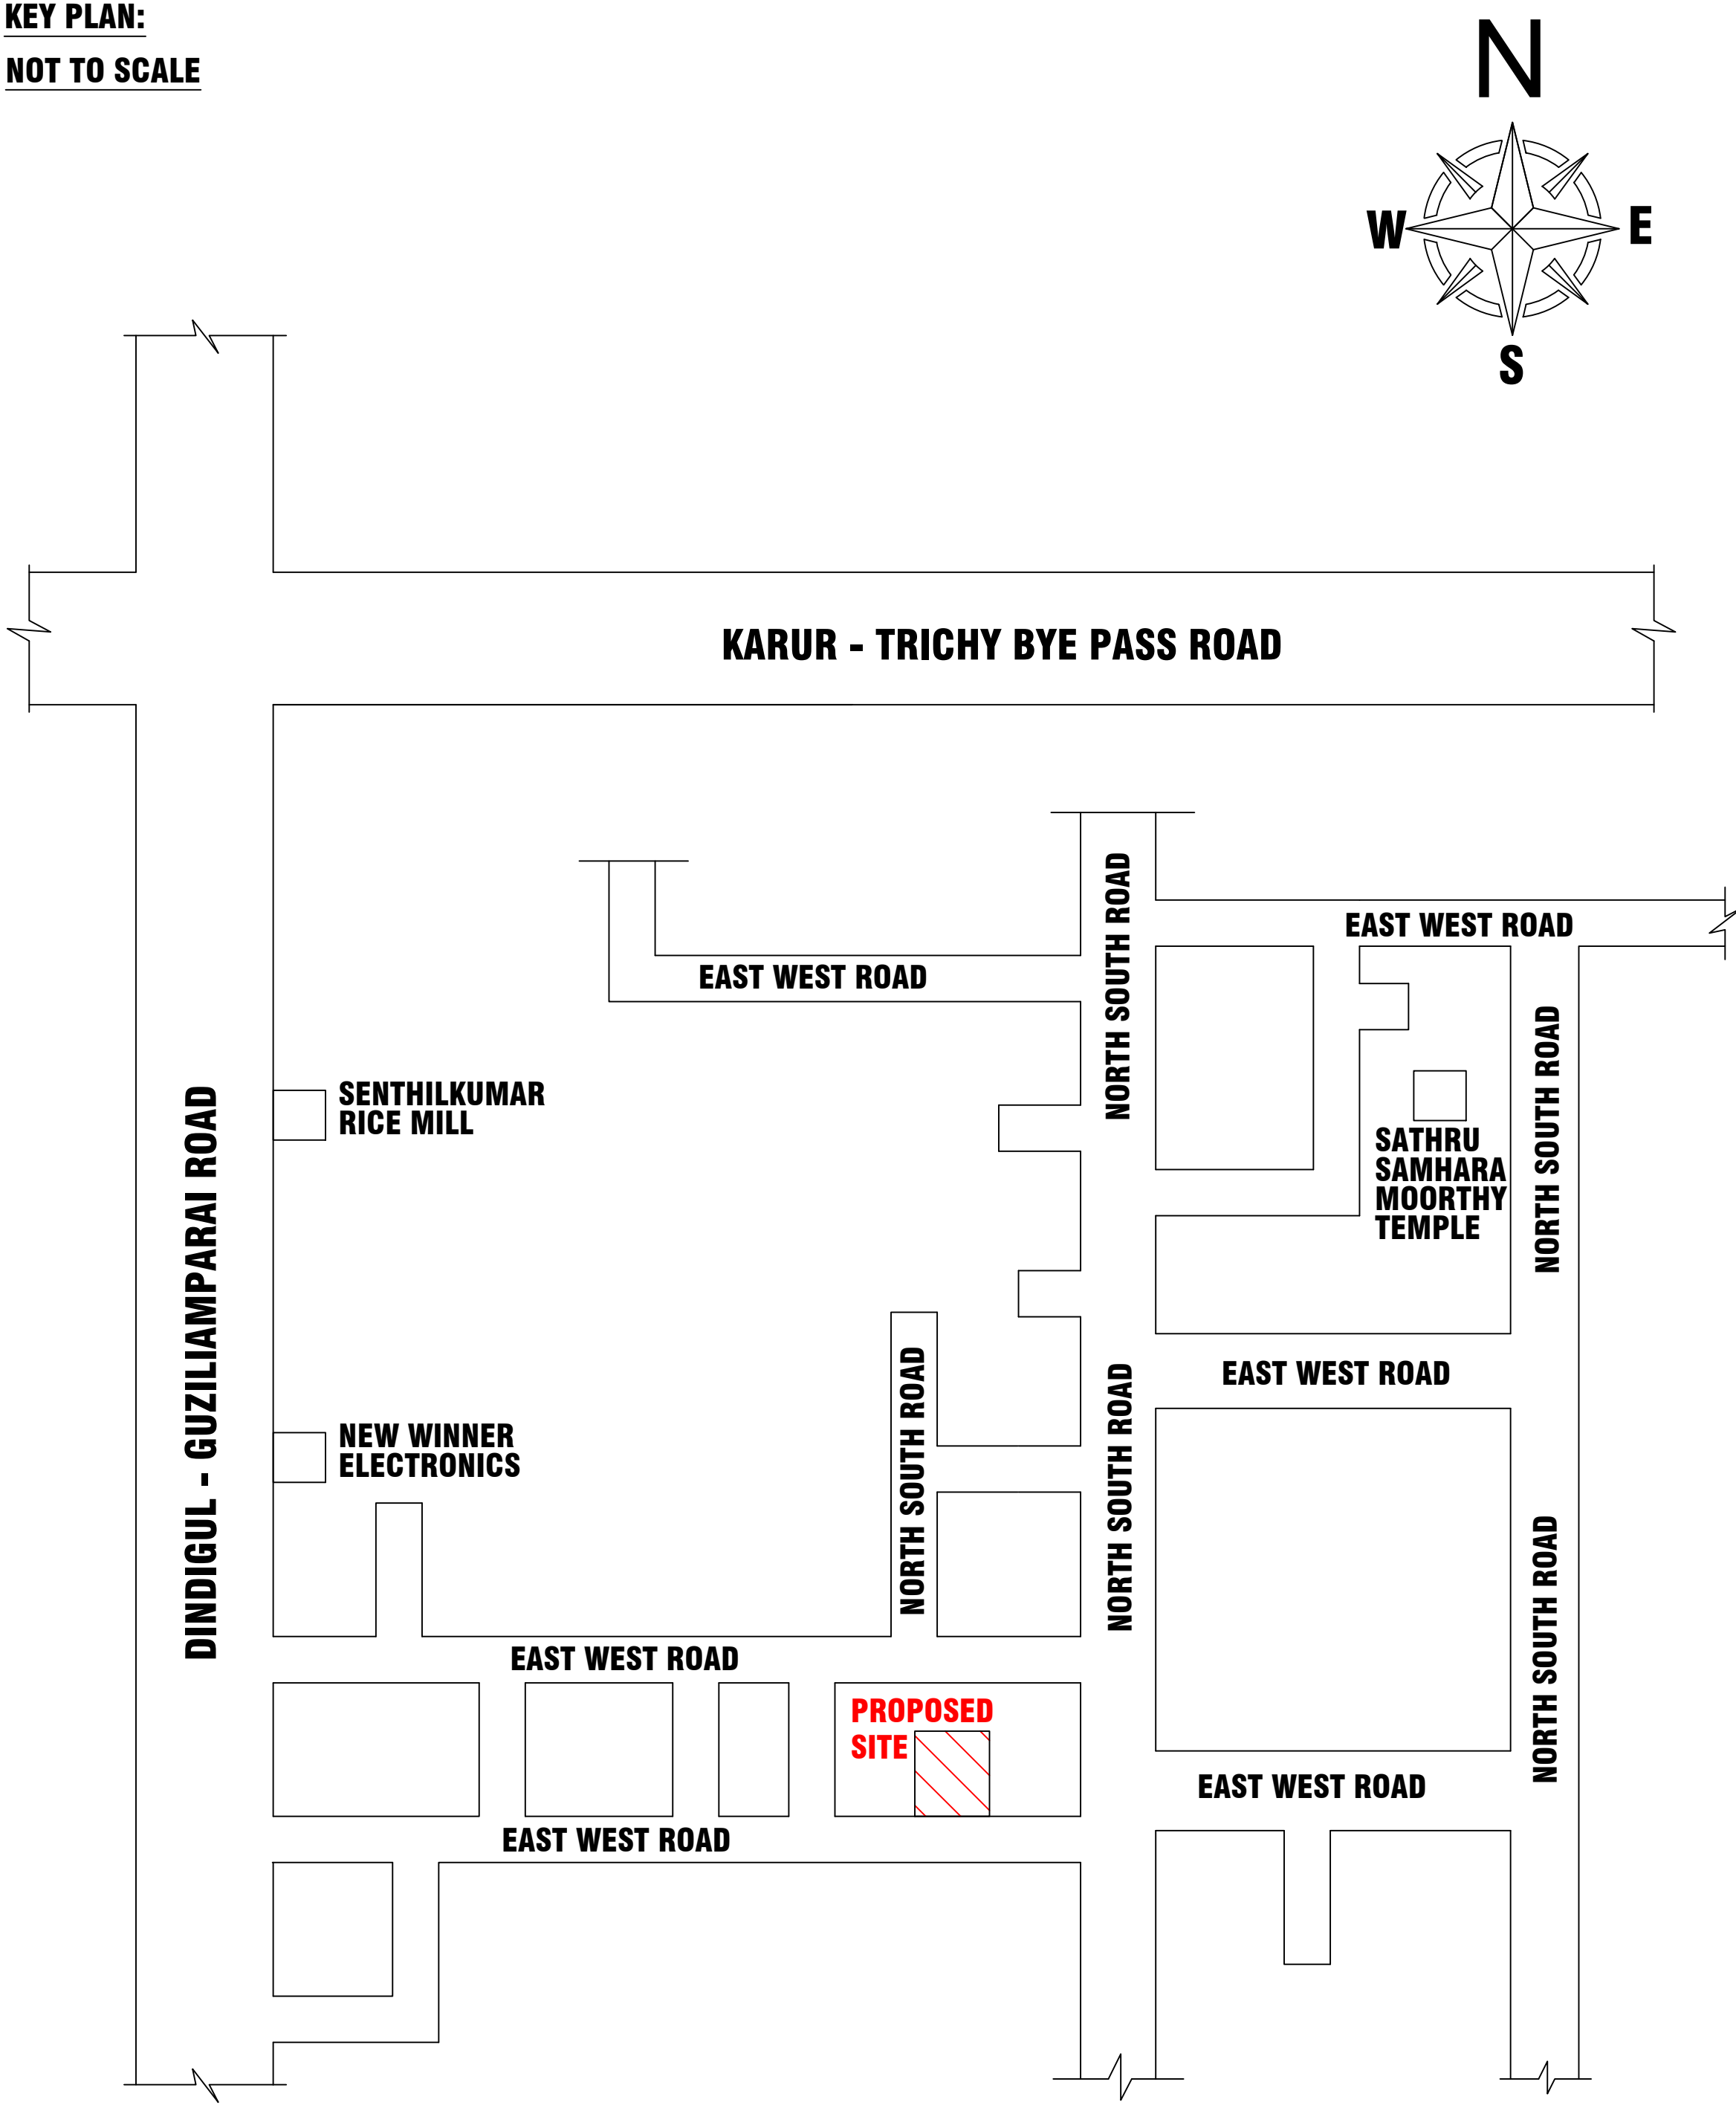

SITE PLAN:
SCALE (1:100)

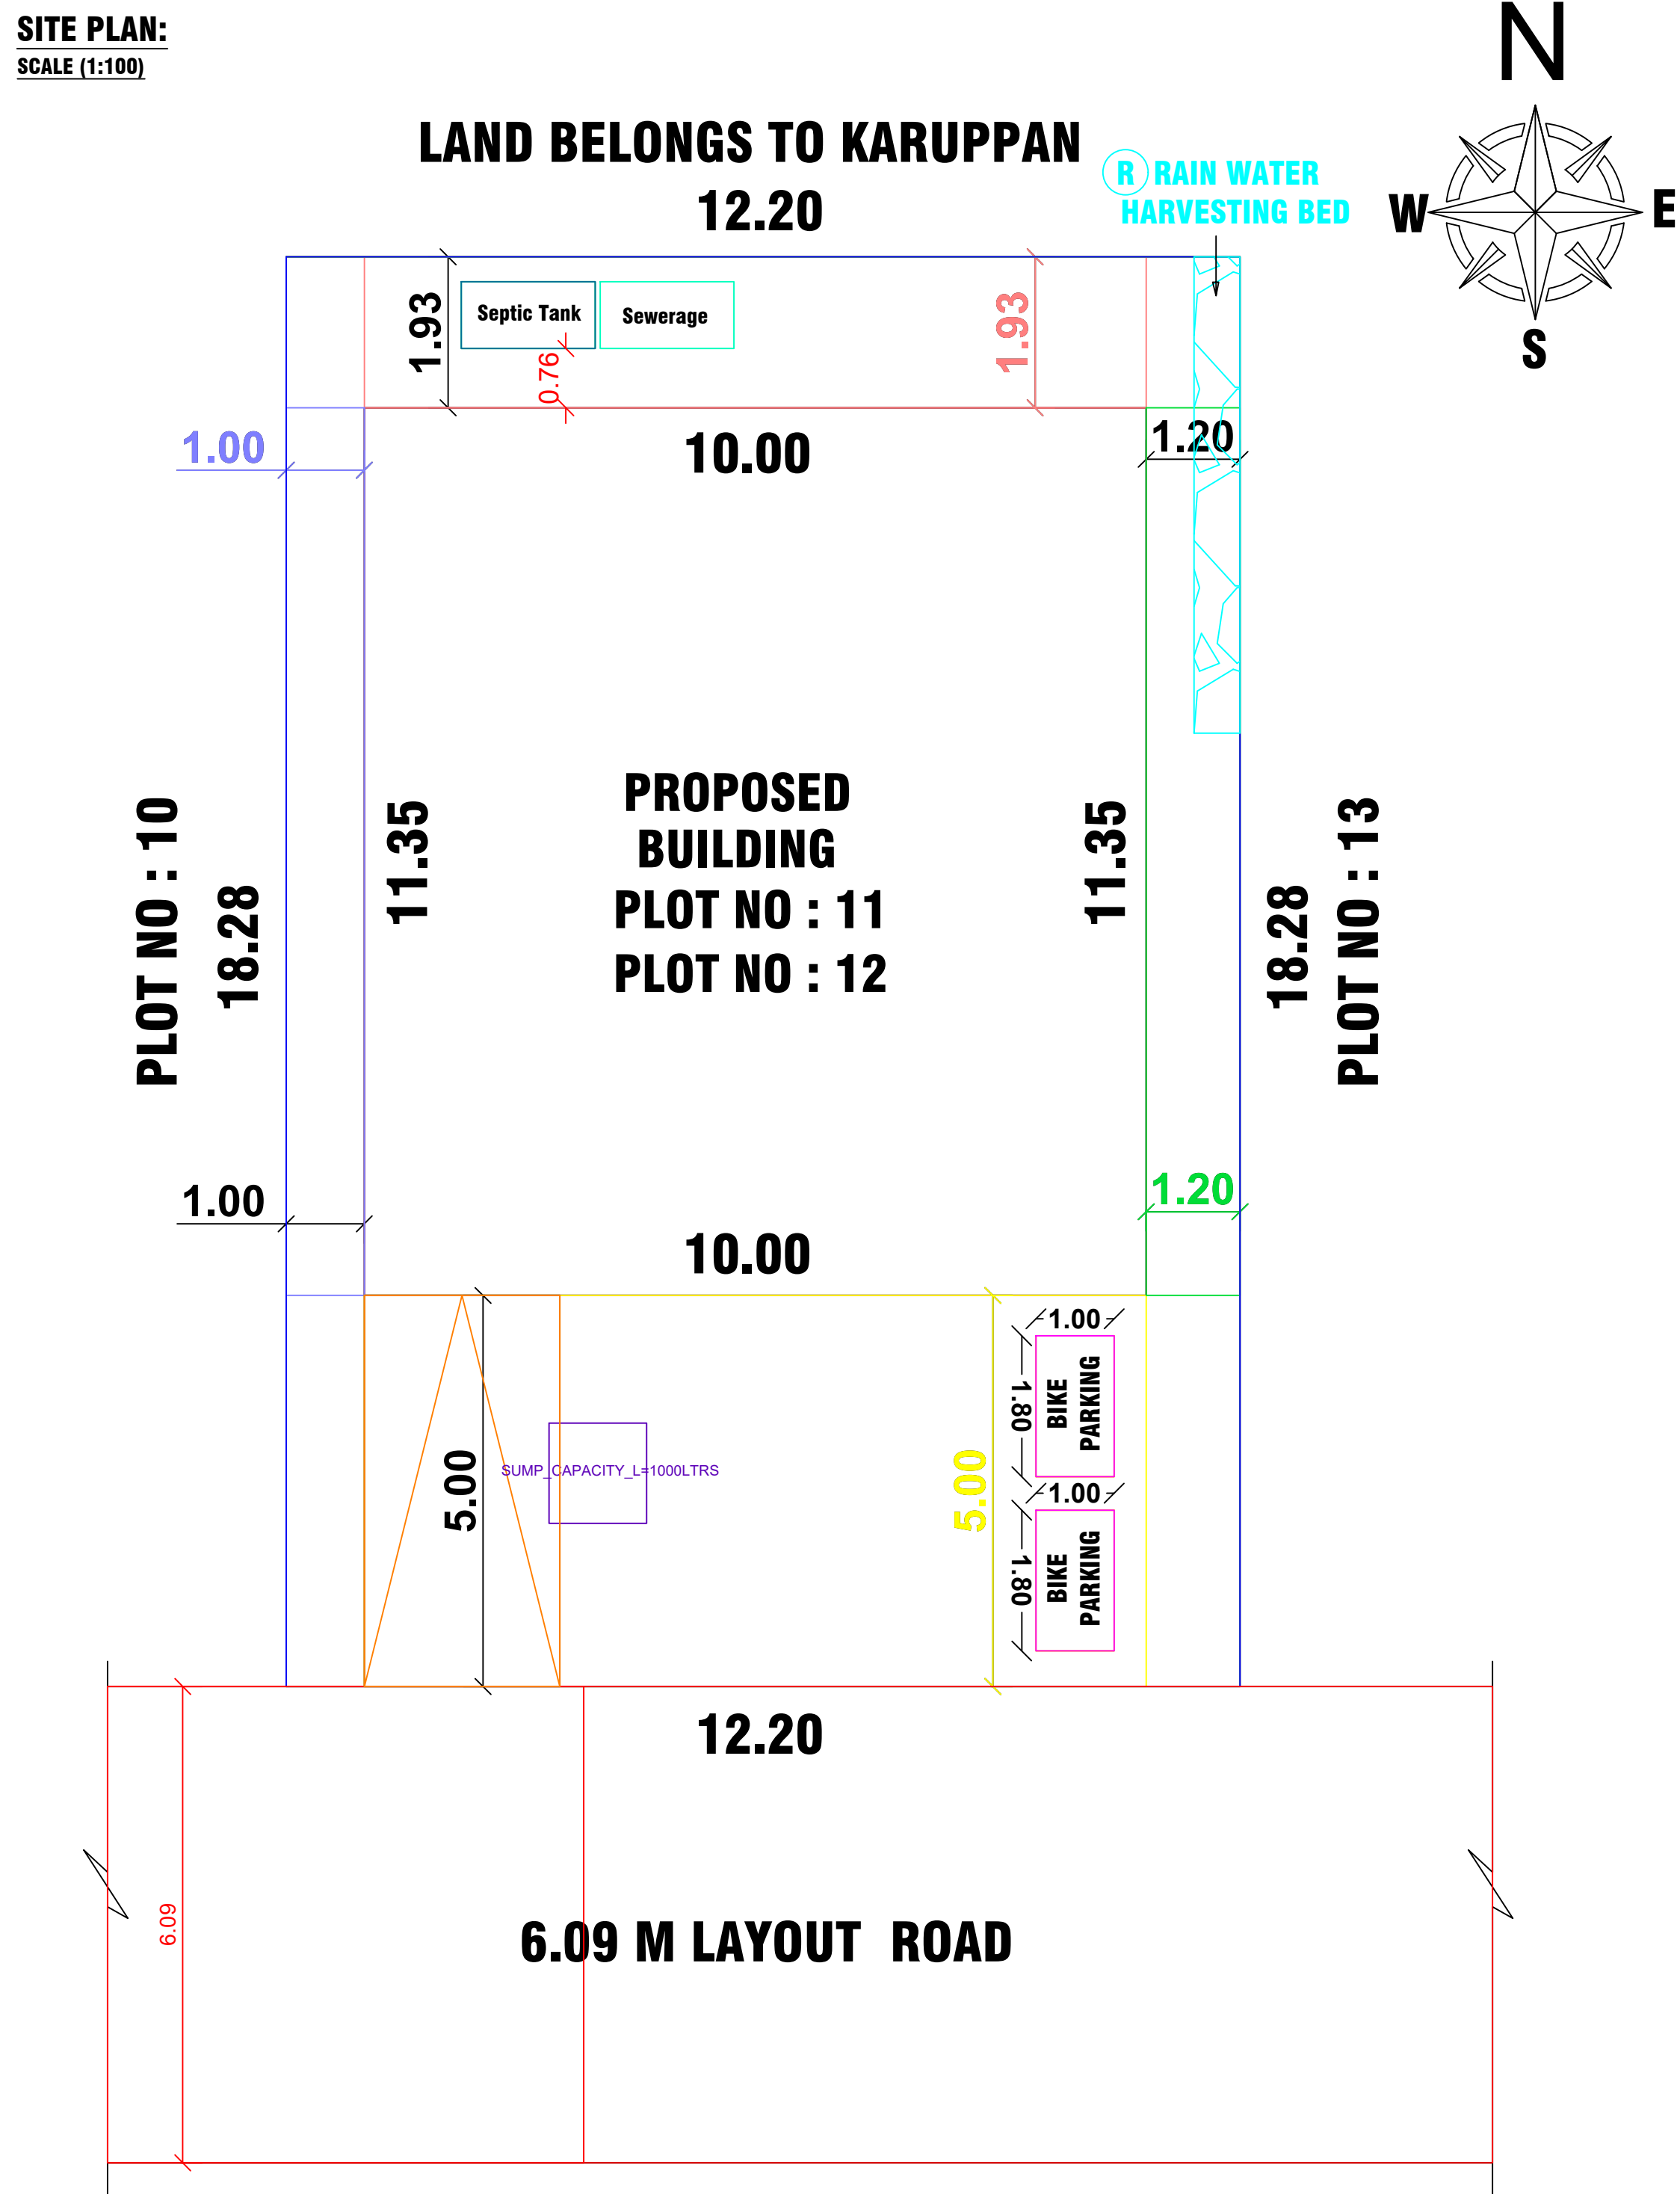

SCHEDULE OF JOINERIES		
REFERENCE	IN FEET	IN METER
MD MAIN DOOR	4'0"X7'0"	1.22X2.13
D DOOR	3'3"X7'0"	1.00X2.13
D1 DOOR	2'6"X7'0"	0.76X2.13
O OPEN	4'0"X7'0"	1.22X2.13
F6 FIXED GLASS	4'0"X6'0"	1.22X1.82
W WINDOW	4'0"X5'0"	1.22X1.52
V VENTILATOR	3'0"X2'0"	0.91X0.60

EX	EXHAUST FAN	12" DIA	
AREA OF CALCULATION		SQ.FT	SQ.M
AREA OF PLOT EXTENT (Document)		2400.00	222.96
FMB/PLR PLOT EXTENT		2400.00	222.96
SUPER IMPOSED PLOT BOUNDARY		2400.00	222.96
AREA OF RCC BUILDING GF		1221.71	113.50
AREA OF OPEN SPACE		1178.29	109.46
CARPET AREA		977.36	90.79
PLOT COVERAGE			- 50.9 %
FLOOR SPACE INDEX [NON PREMIUM]			- 0.50

COLORS INDEX:	
ROAD SHOWN IN	-
BOUNDARY SHOWN IN	-
PRO.BUILDING SHOWN IN	-
RAIN WATER COLLECTION TANK	-
CAR PARKING [2.50M X 5.0M]	-

OWNER :

Mr.S.RATHIKA W/o Mr.SALOMON.

REGISTERED ENGINEER :

Er. G. GOWTHAM, B.E.,
Consulting Civil Engineer,
Licenced Building Surveyor,
760L, R.A. Nagar, North Gandhigramam,
KARUR - 639 004. Cell: 96557 87850