



PLAN SHOWING THE PROPOSED CONSTRUCTION OF A A.C.C. SHEET ROOF BUILDING IN S.F.NO: 279/1B, AT MINNAMPALLI VILLAGE, MANMANGALAM TALUK, KARUR DISTRICT.

**NAME OF THE APPLICANT : 1)Mr. P. ASWINTH, S/o. PRABHAKARAN
2)Mr. C. P. VIKESH, S/o. PRABHAKARAN**

[SCALE 1:100]

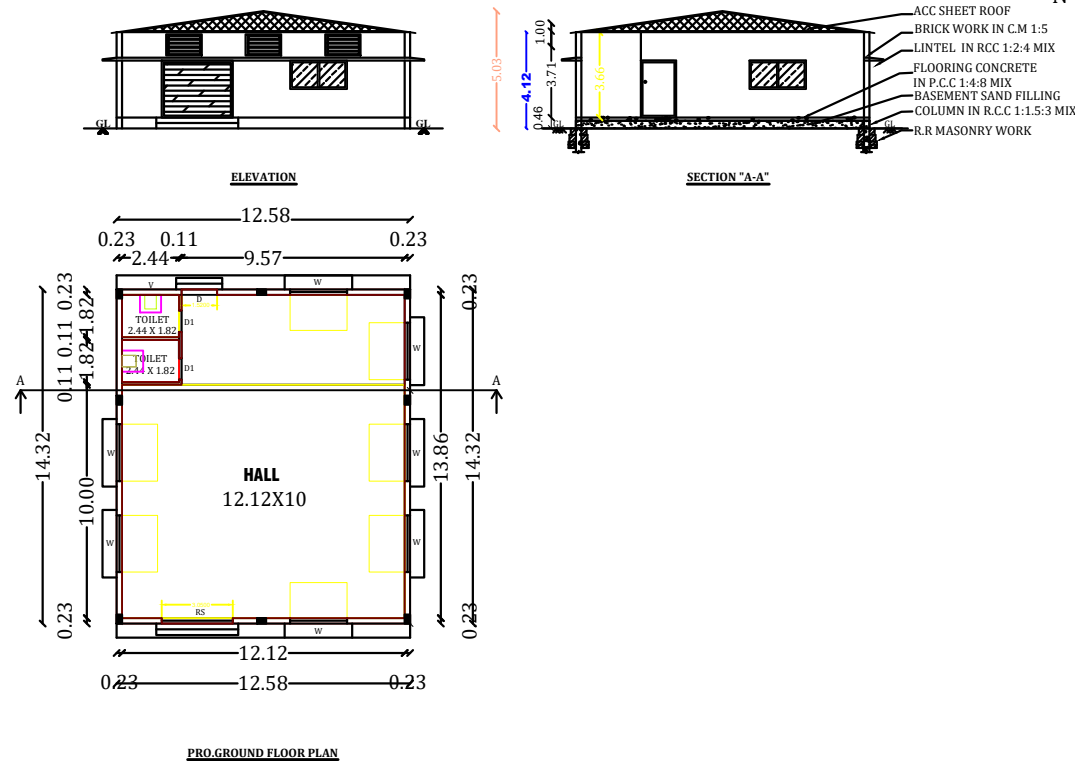


NOT TO SCALE

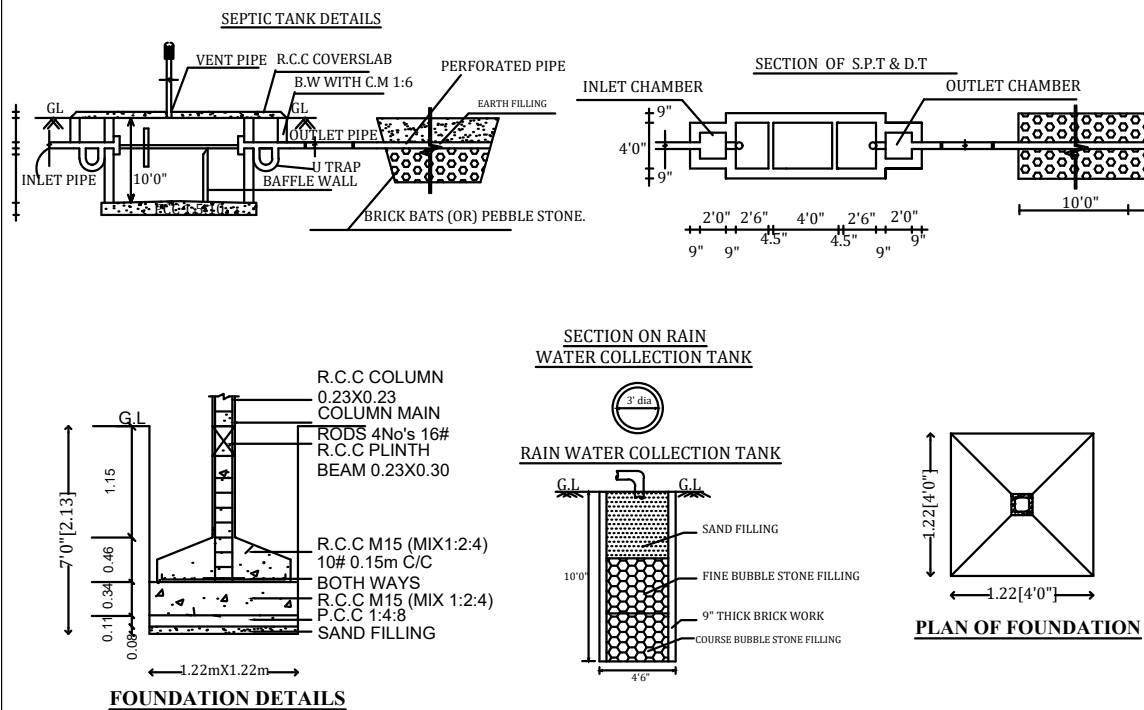

[SCALE 1:100]

SITE PLAN

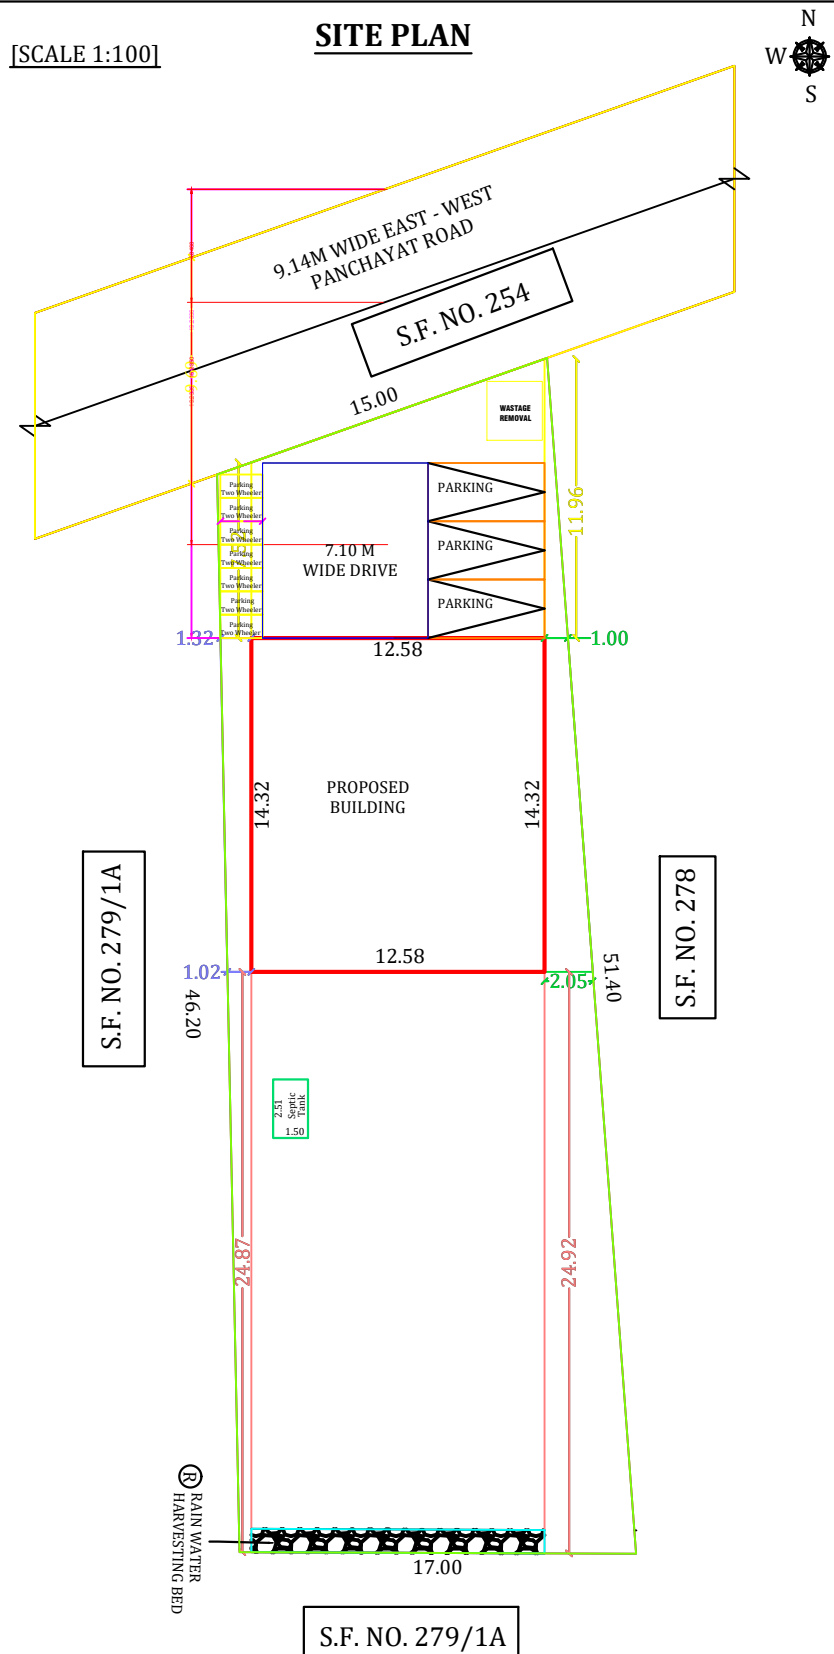

APPROVAL AUTHORITY

SCHEDULE OF JOINERIES

REFERENCE	IN FEET	IN METER
RS ROLLING SHUTTER	10'0"X8'0"	3.05X2.44
D DOOR	5'0"X8'0"	1.52X2.44
D1 DOOR	3'0"X8'0"	0.91X2.44
W WINDOW	8'0"X5'0"	2.44X1.52
V VENTILATOR	3'0"X2'6"	0.91X0.76

AREA OF CALCULATION	SQ.FT	SQ.M
TOTAL AREA OF THE SITE AS PER DOCUMENT	8169.87	759.00
TOTAL AREA OF THE SITE AS PER PATTA	8169.87	759.00
SUPER IMPOSED PLOT AREA	8230.26	764.61
AREA OF G.I ROOF BUILDING IN GF	1938.38	180.08
AREA OF OPEN SPACE	6231.49	578.92
PERCENTAGE OF SITE COVERAGE	-	23.72%
FLOOR SPACE INDEX	-	0.23

PARKING :

NO.OF CAR PARKING (2.50X5.00) - 3 NOS
NO.OF TWO WHEELER PARKING (1.00X1.80) - 7 NOS

COLOUR INDEX:

ROAD SHOWN IN	-	Blue
BOUNDARY SHOWN IN	-	Orange
PRO.BUILDING SHOWN IN	-	Red
RAIN WATER COLLECTION TANK	-	Green
PARKING [2.50M X 5.0M]	-	Yellow

APPLICANT

1) Mr. P.ASWINTH, S/o. PRABHAKARAN.

2) Mr. C.P.VIKESH, S/o. PRABHAKARAN.

ENGINEER

Er.A.R.RAM PRASANTH B.E.P.G.Dip (VAL).
Consulting Engineer / Regd.Engineer
DTCP-Trichy-Reg.no. RE/GR-II/TR/MAY2019/001
KCMC-Reg.no. 082/LS/2019/00002
No : 17, Sengunthapuram First Cross,
Near Bank of India, KARUR - 639 002.
Mob : 96987 12221, office : 9698612221