




APPLICANT:- Mr.P.KARTHICK, S/o.PANDIAN

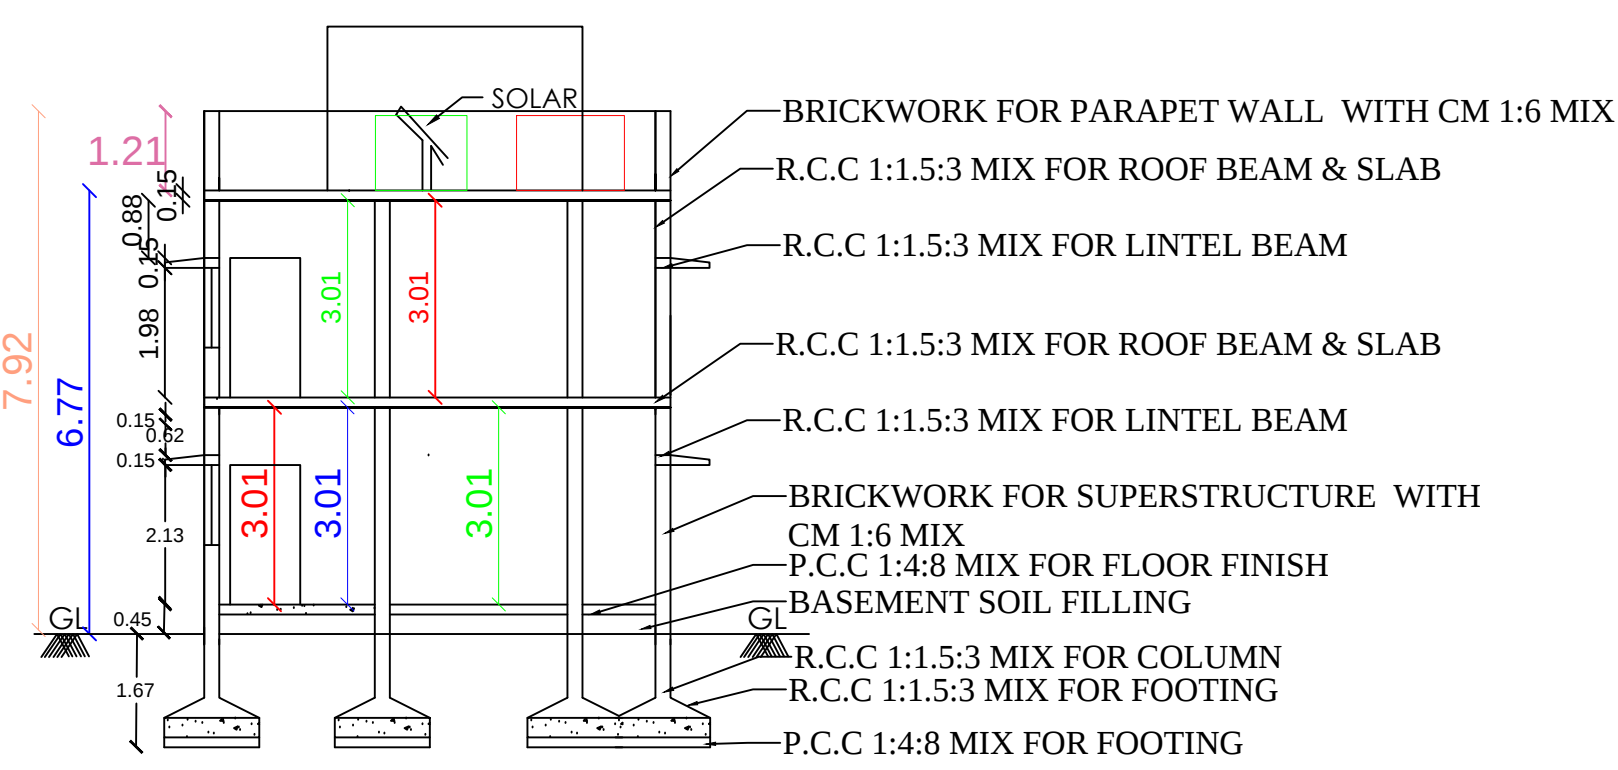


SECTION ON A-A

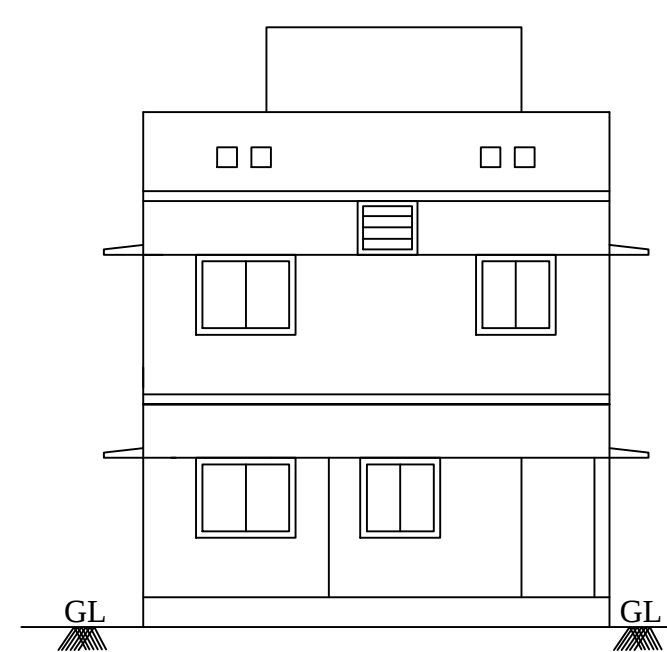


FRONT ELEVATION

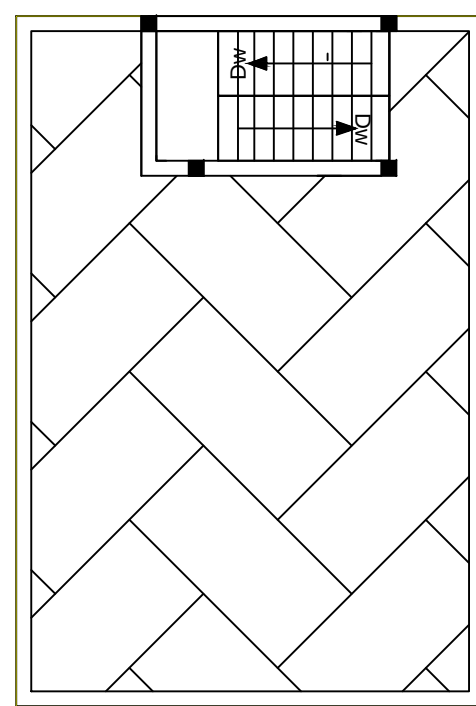




TERRACE FLOOR PLAN

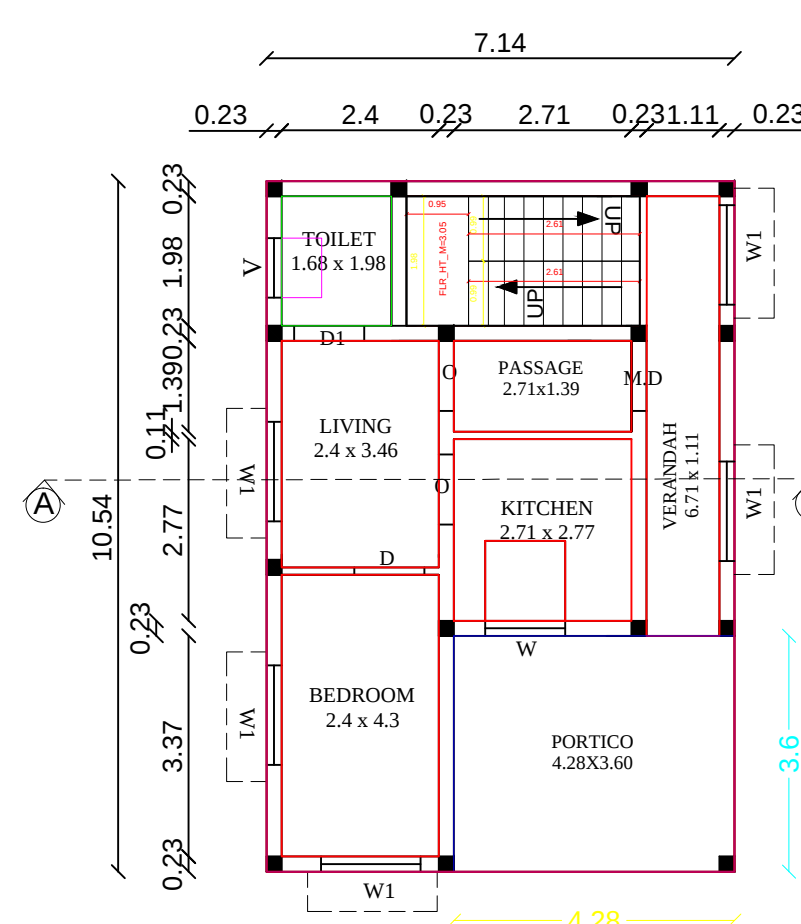


GROUND FLOOR PLAN

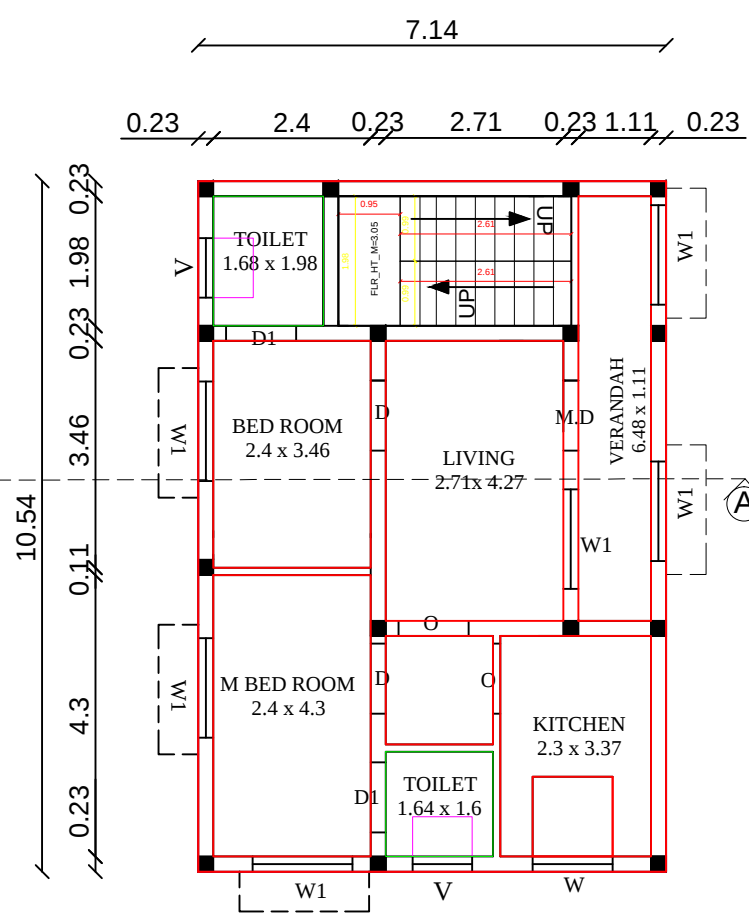


FIRST FLOOR PLAN

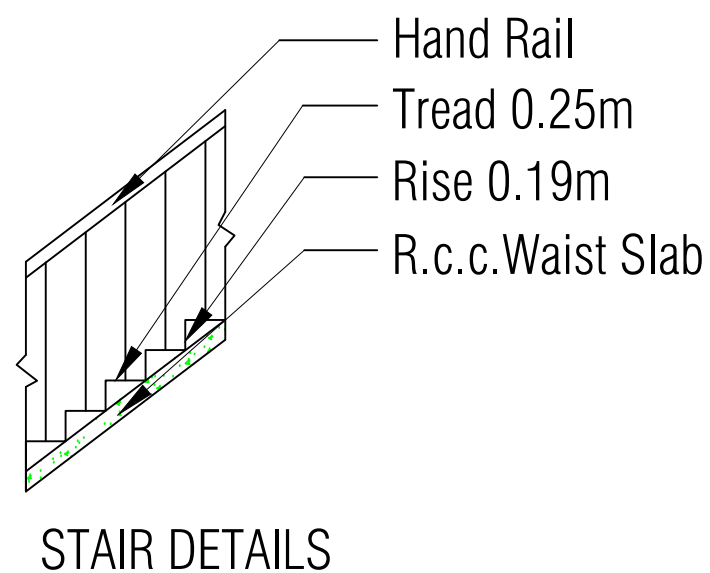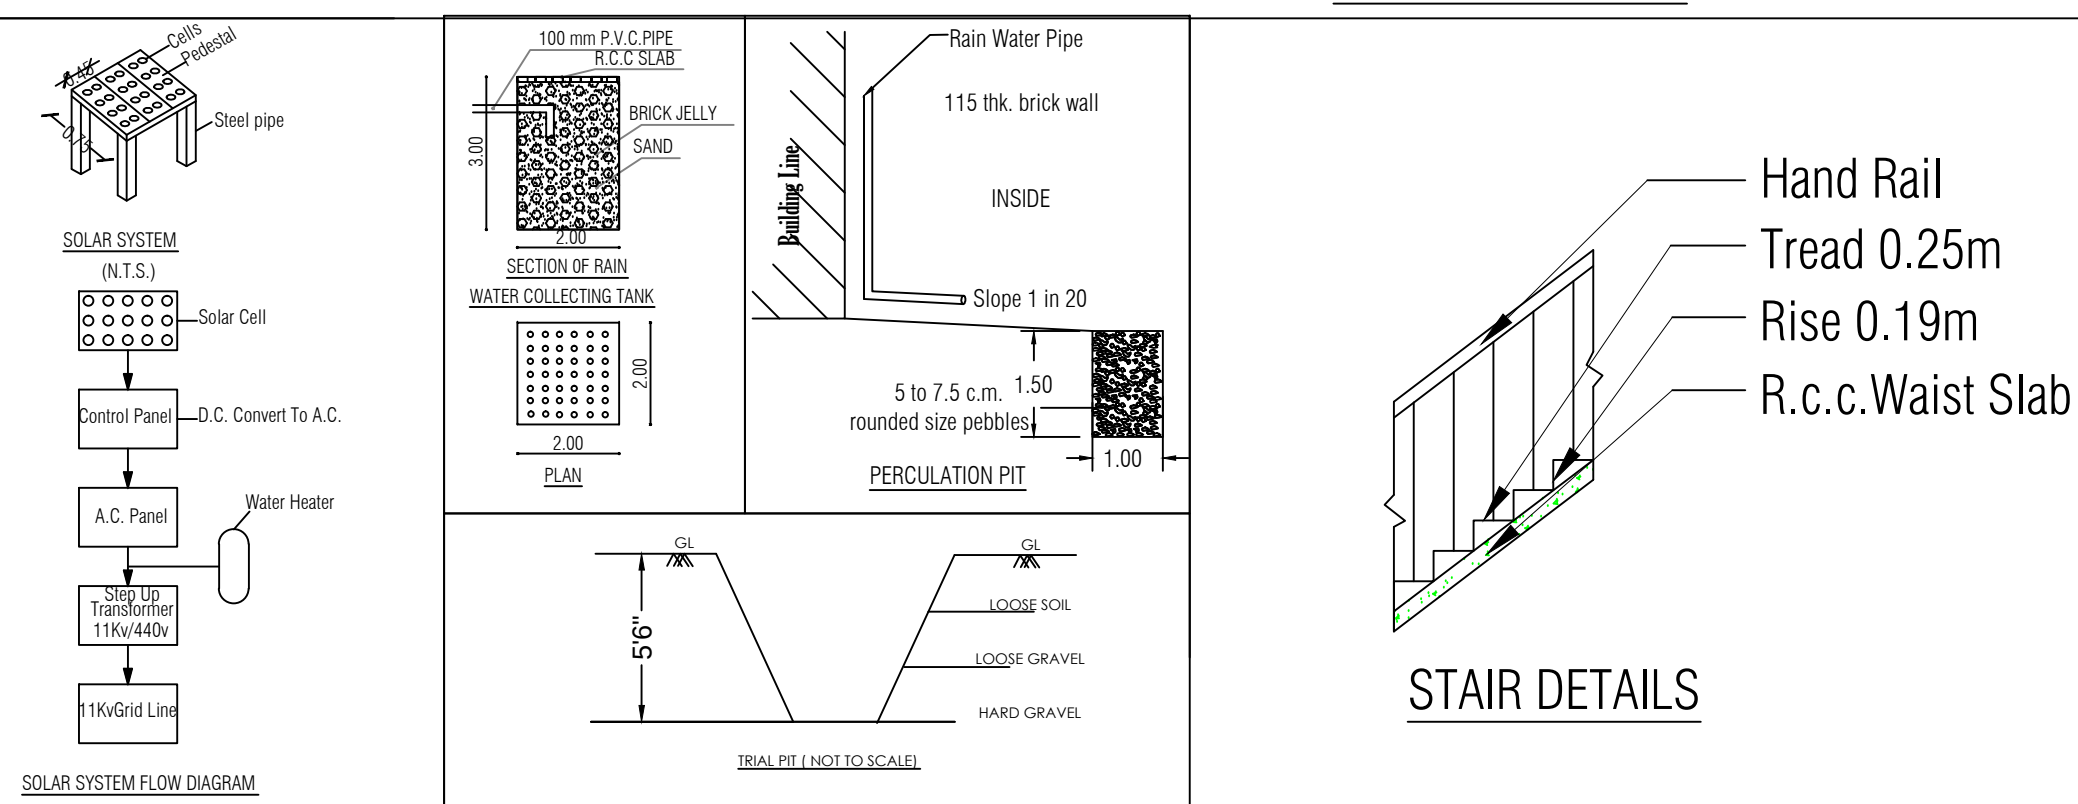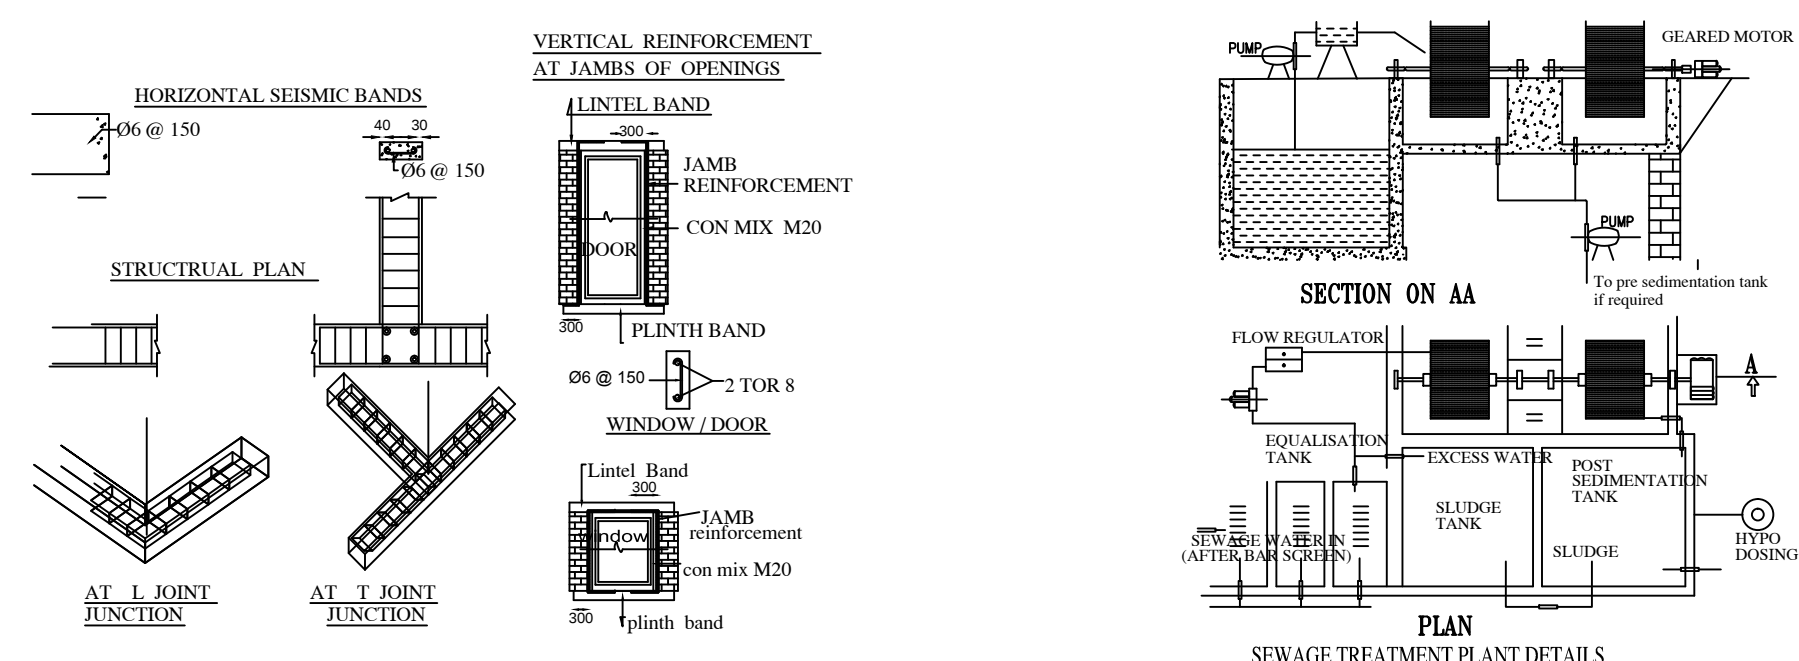


STAIR DETAILS

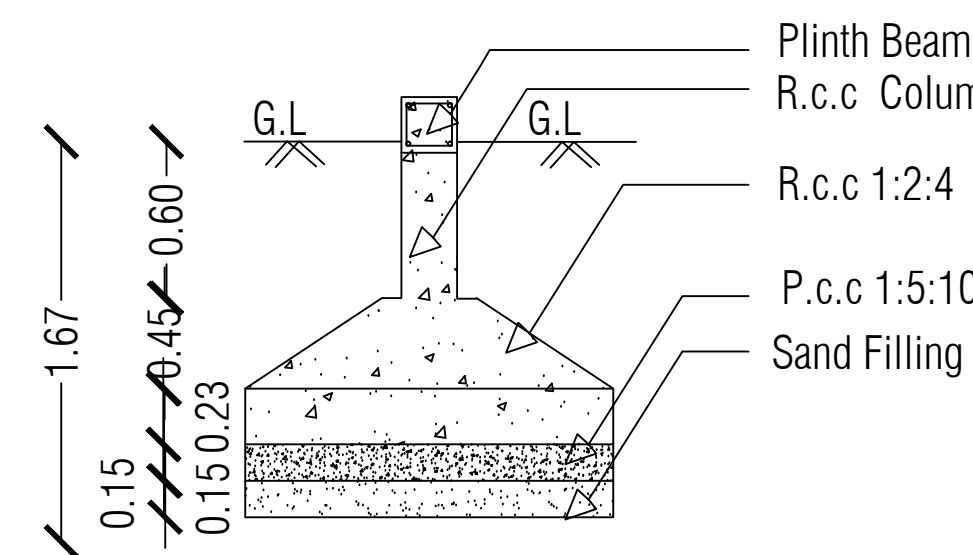

COLUMN FOOTING DETAILS

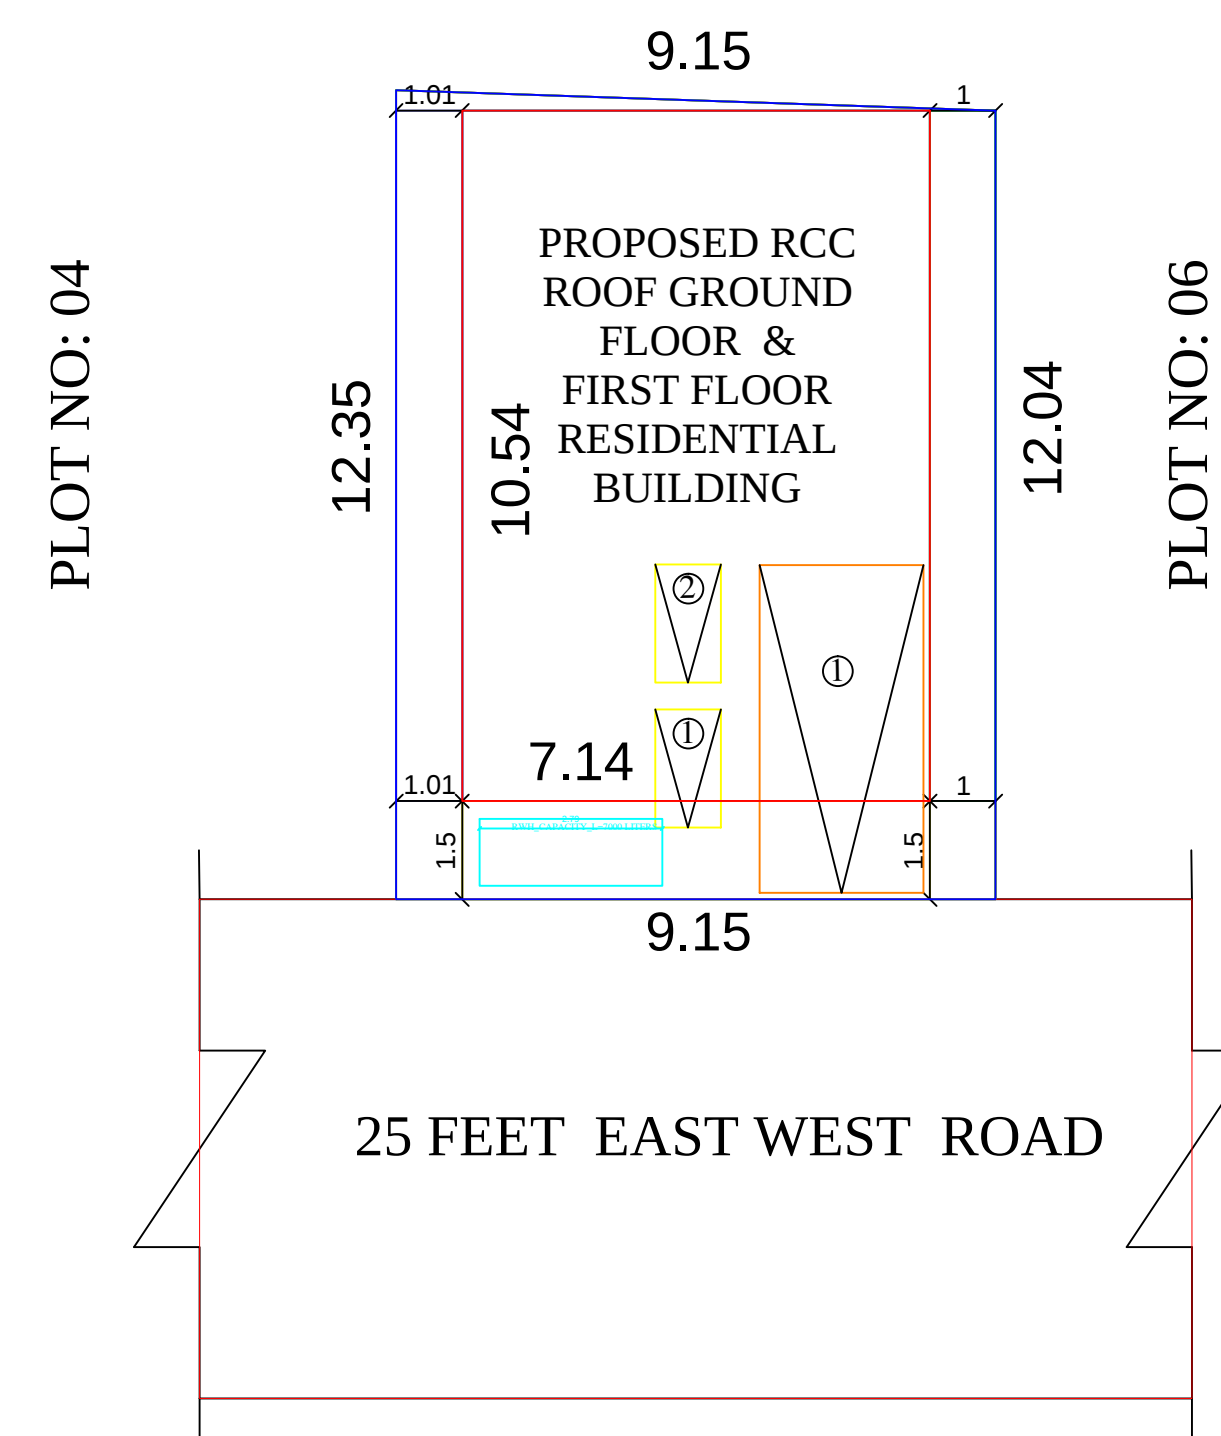


SITE PLAN
(SCALE : 1:100)

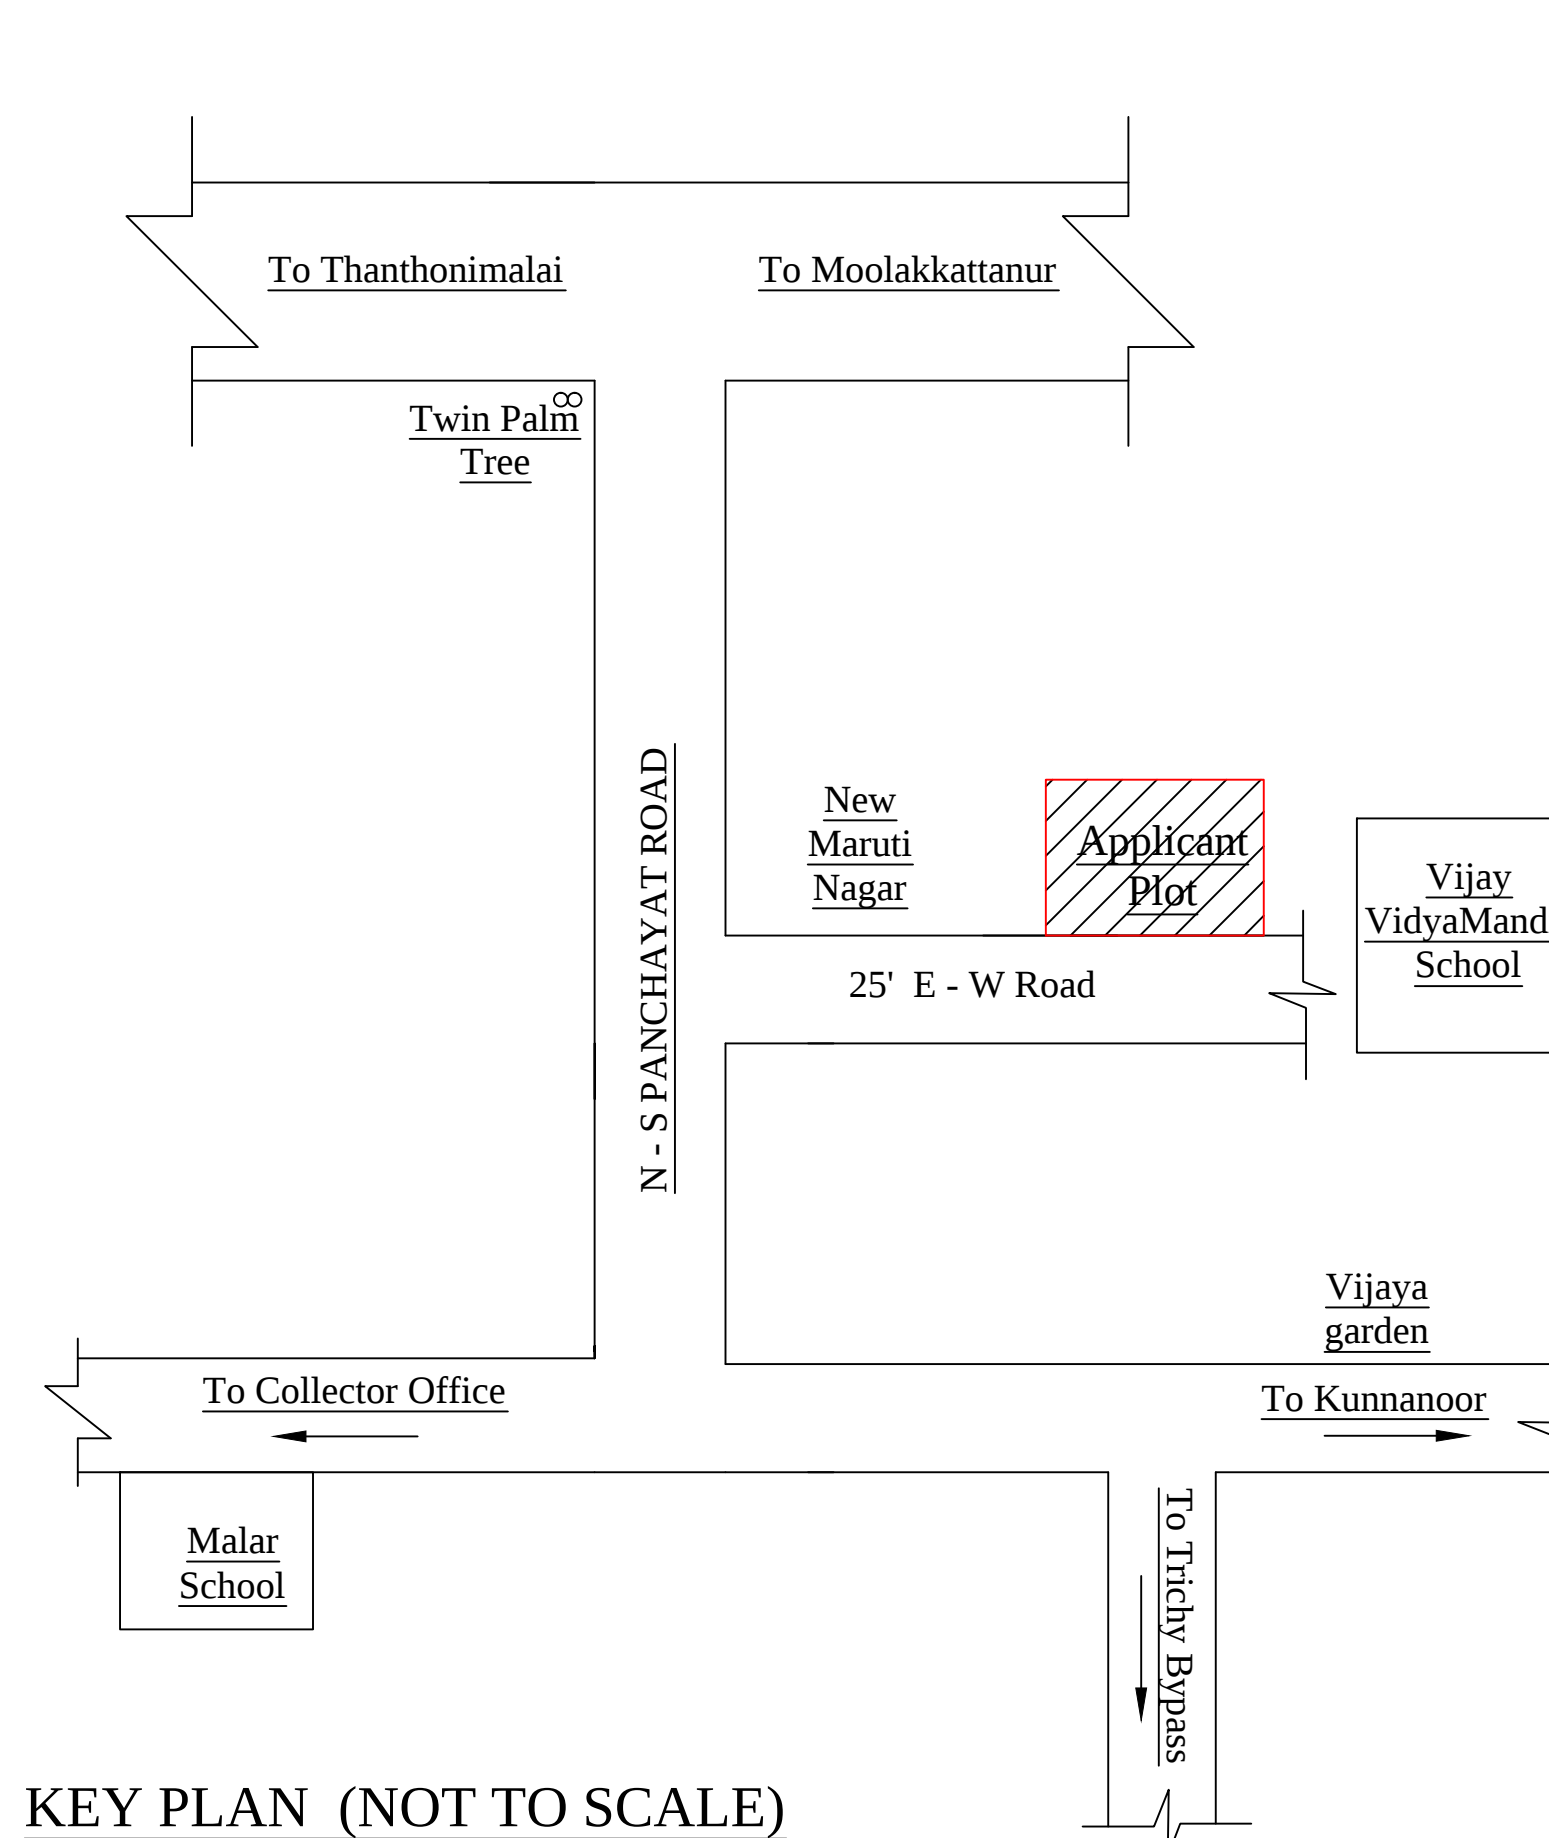


KEY PLAN (NOT TO SCALE)

DETAILED PLAN OF RAINWATER
PERCULATION AND COLLECTION PIT

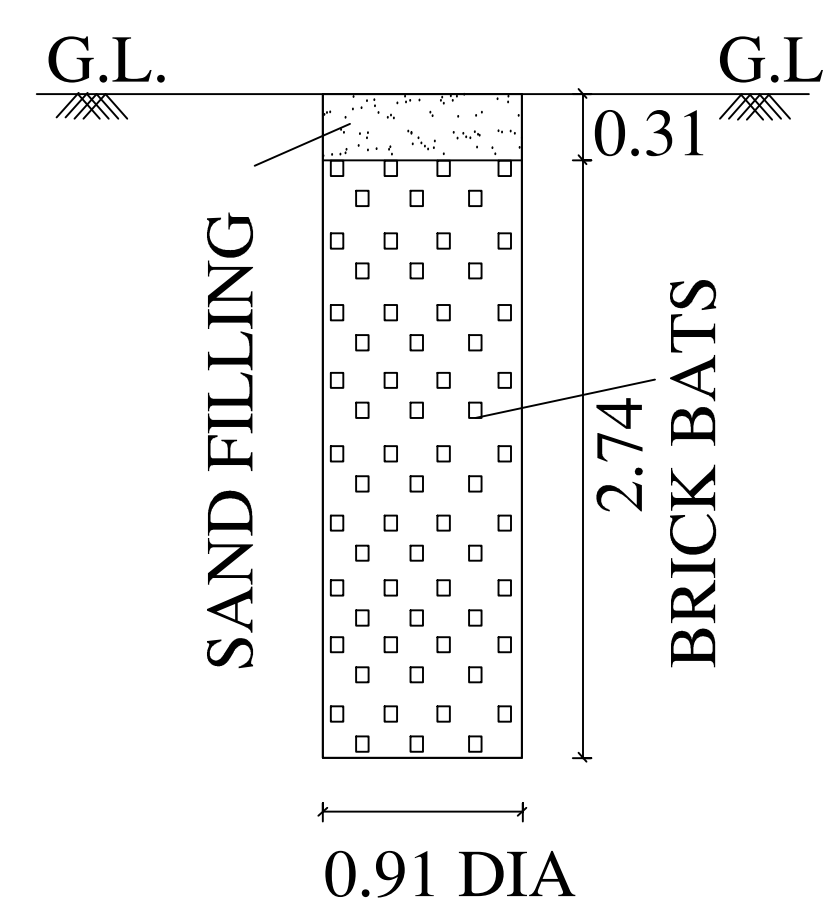

SECTION ON " A-B "

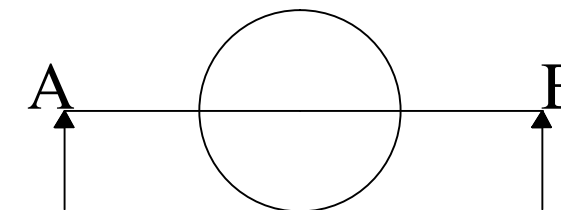

COLOUR INDEX

EXISTING ROAD SHOWN IN —

BOUNDARY SHOWN IN —

PRO.BUILDING SHOWN IN —

RAIN WATER COLLECTION TANK —

AREA DETAILS		SQ.M	SQ.FT
AREA OF THE PLOTS AS PER DOCUMENT		111.52	1200.00
AREA OF THE PLOTS AS PER PATTA		111.52	1200.00
AREA OF PRO. RCC BUILDING GROUND FLOOR		75.26	810.00
AREA OF PRO. RCC BUILDING FIRST FLOOR		75.26	810.00
AREA OF THE HEAD ROOM		9.47	101.94
CARPET AREA OF G.F		63.34	681.79
CARPET AREA OF F.F		56.09	603.75
AREA OF OPEN SPACE		36.26	390.00
FLOOR SPACE INDEX		0.60	
CAR SPACE	REQUIRED	PROVIDED	
TWO WHEELER SPACE	2	2	

DETAILS OF JOINARIES

DETAILS	SQ.M	SQ.FEET
MD - MAIN DOOR	1.52 X 2.13	5'0"X7'0"
D - DOOR	1.07 X 2.13	3'6"X7'0"
D1- DOOR	0.76X 2.13	2'6"X7'0"
O-OPEN	1.07X 2.13	3'6"X7'0"
W-WINDOW	1.22 X 1.22	4'0"X4'0"
W1-WINDOW	1.52 X 1.22	5'0"X4'0"
V-VENTILATOR	0.91 X 0.91	3'0"X3'0"
W2-WINDOW	1.82 X 1.22	6'0"X4'0"

APPLICANTS :

MR.P.KARTHICK

T. Kelly

REGISTERED ENGINEER :

Paint

Er.V.RAMESH.,BE.,M.I.E.,AIV.,M.SC (REV).,
Chartered Engineer,Registered Engineer, Grade -I
DTCP: RE/Gr-I,/001/Karur/January/2024
Karur Corporation,Reg.No:082/LS/2023/00002
50,Vadivel Electricals,First Floor,Old Bye Pass Road,
Karur -639001 , Ph:9952410287.

APPROVAL BARCODE