



PLAN SHOWING THE PROPOSED CONSTRUCTION OF R.C.C.ROOF GROUND FLOOR RESIDENTIAL BUILDING IN NEW NATHAM
S.F.NO:140/96,(UDR S.F.NO:140 / 6),PATTA NO:3279 ,PLOT NO: 96,M.G.R COLONY ,EMOOR VILLAGE & PANCHAYAT, KARUR - TK & DT.


APPLICANT:- Mr.J.MUTHUKRISHNAN, S/O.Mr.JOTHI

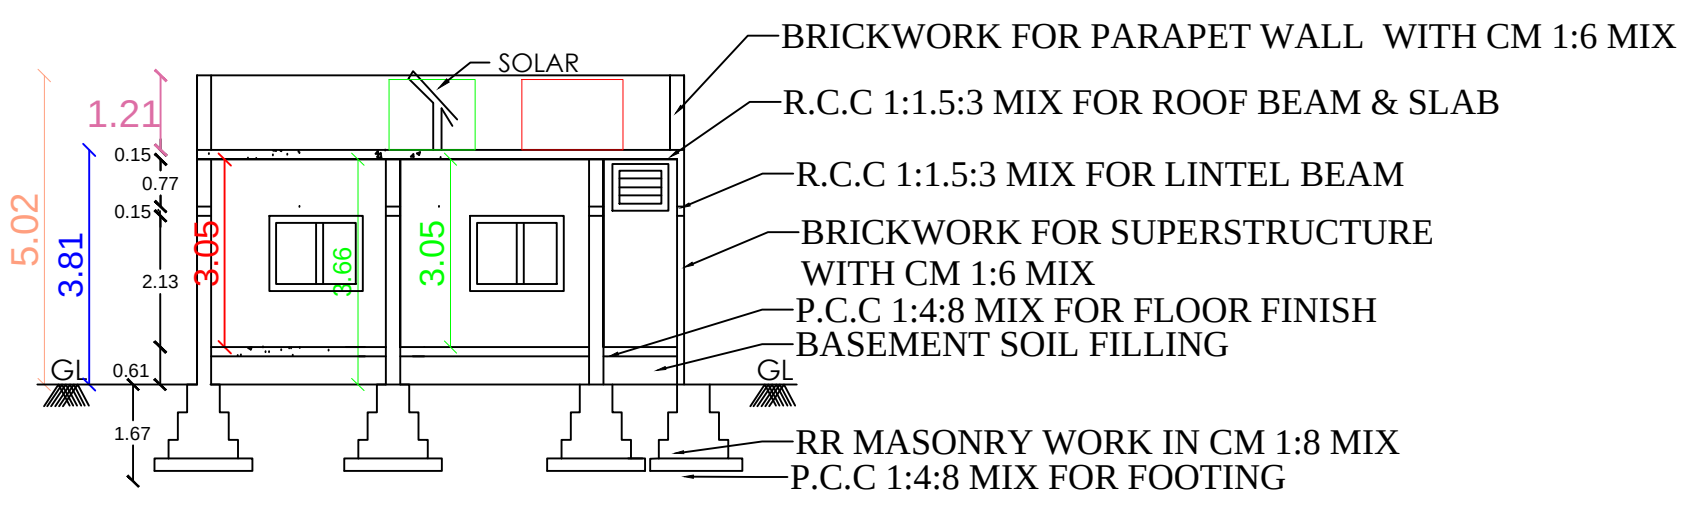


SECTION ON A-A

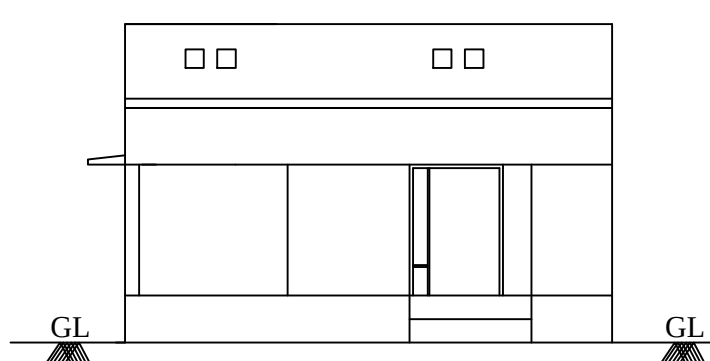






FRONT ELEVATION

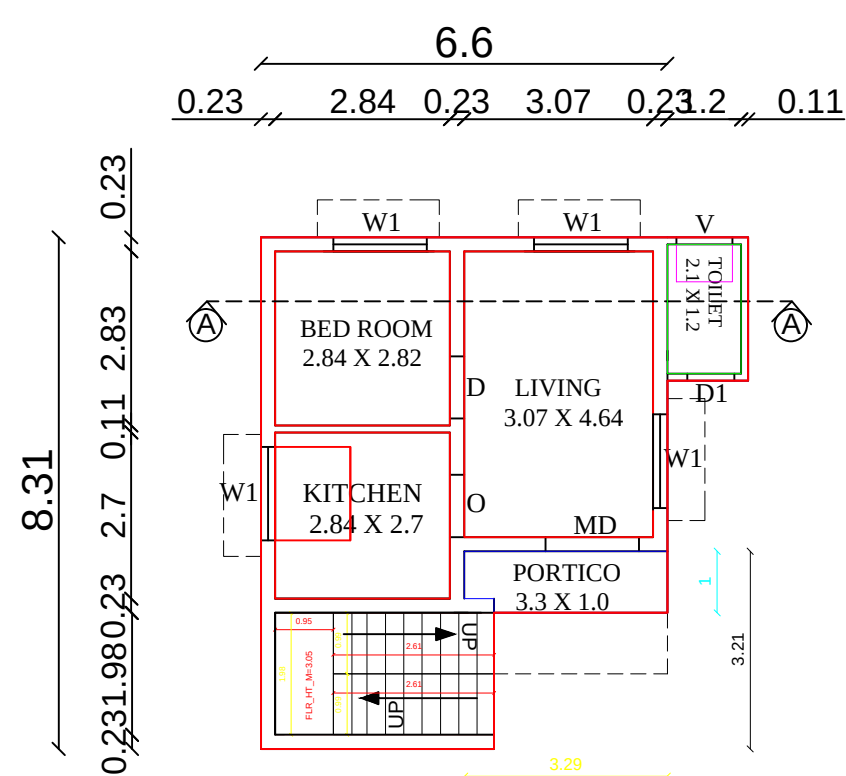


GROUND FLOOR PLAN

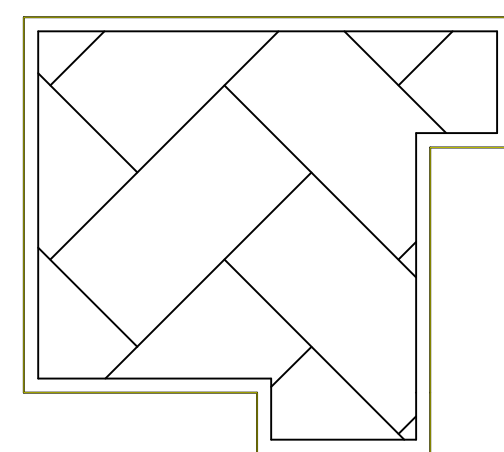



TERRACE FLOOR PLAN

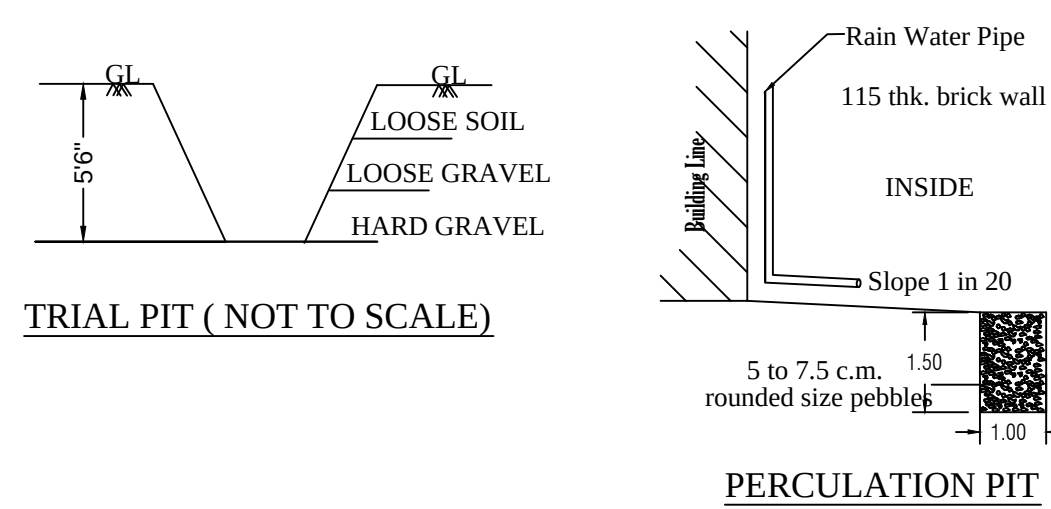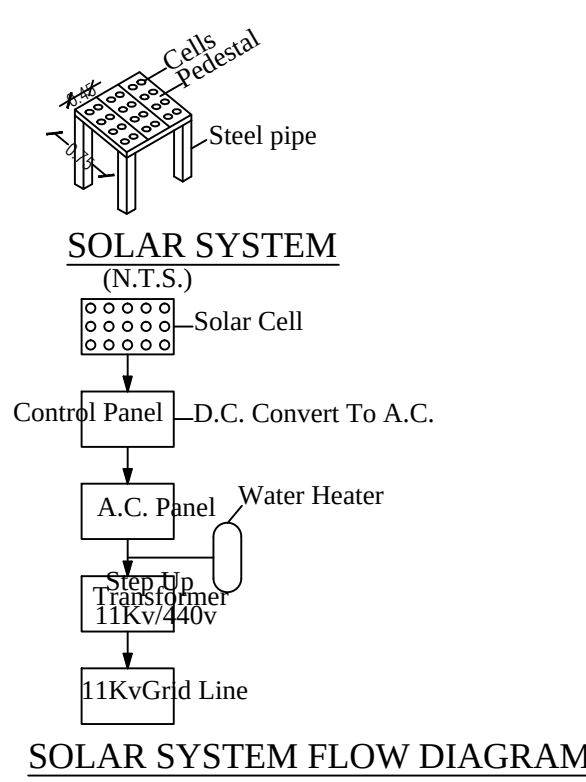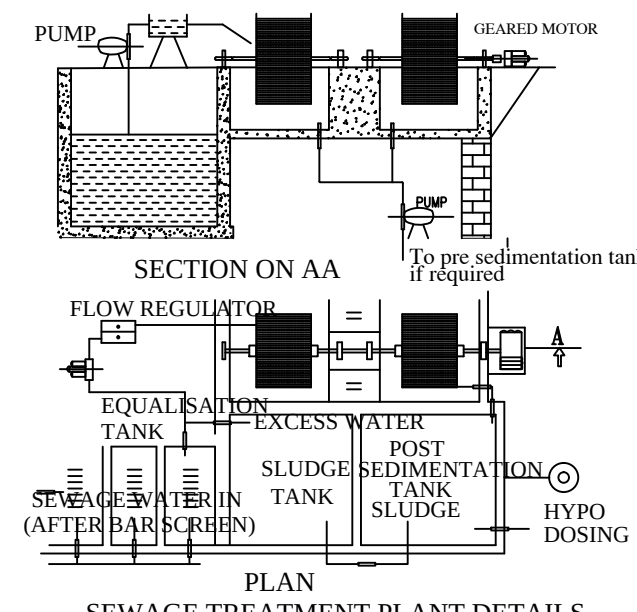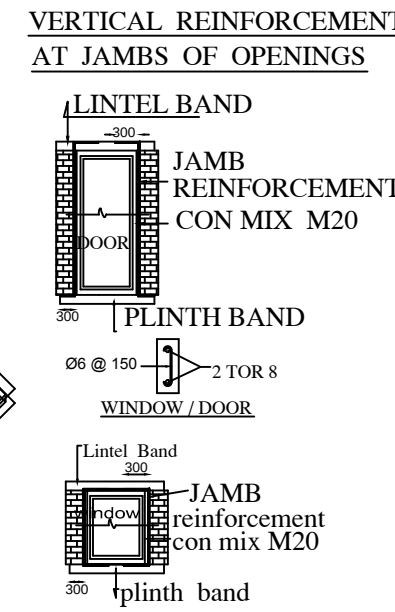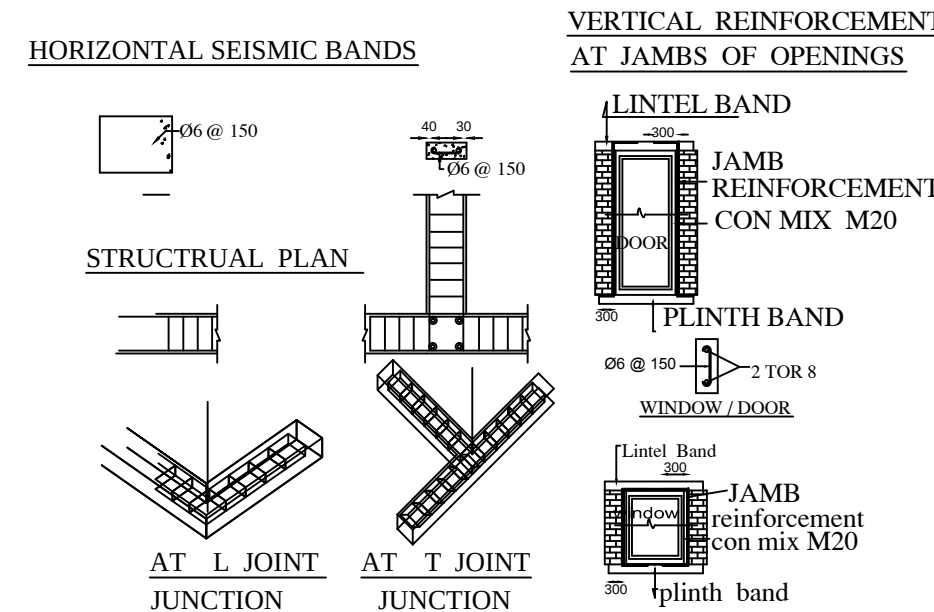


TRIAL PIT (NOT TO SCALE)

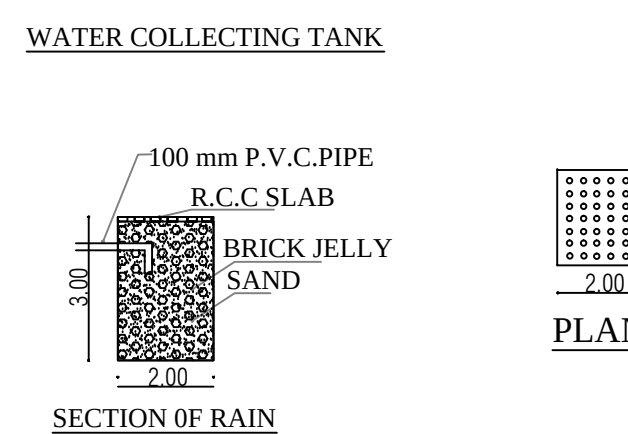

WATER COLLECTING TANK

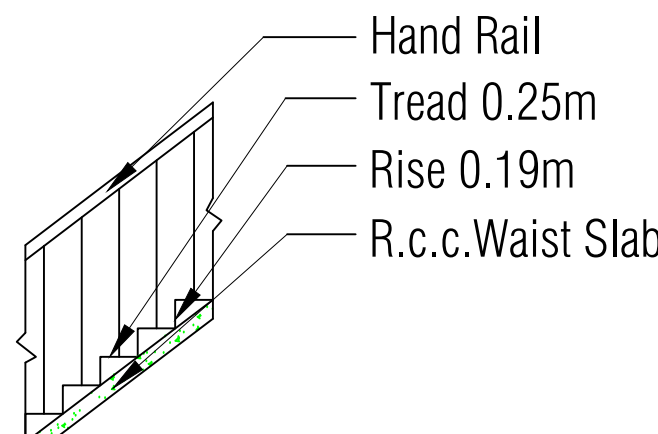 


STAIR DETAILS

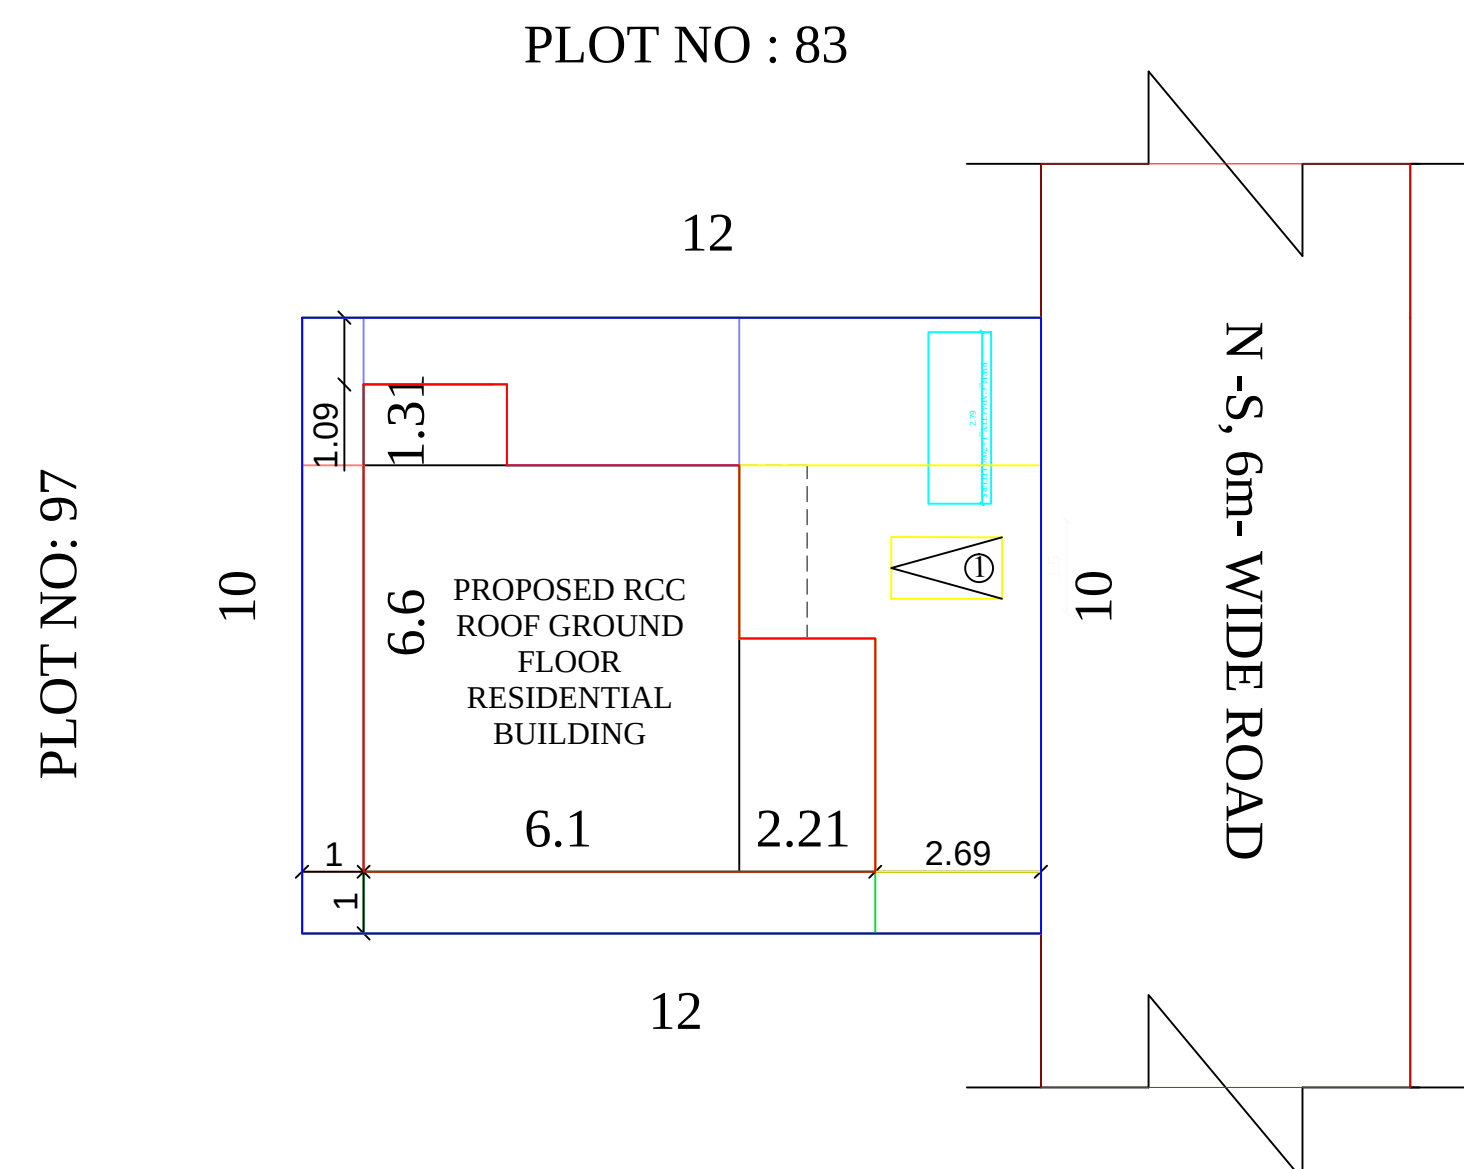


PLOT NO : 105

SITE PLAN
(SCALE : 1:100)

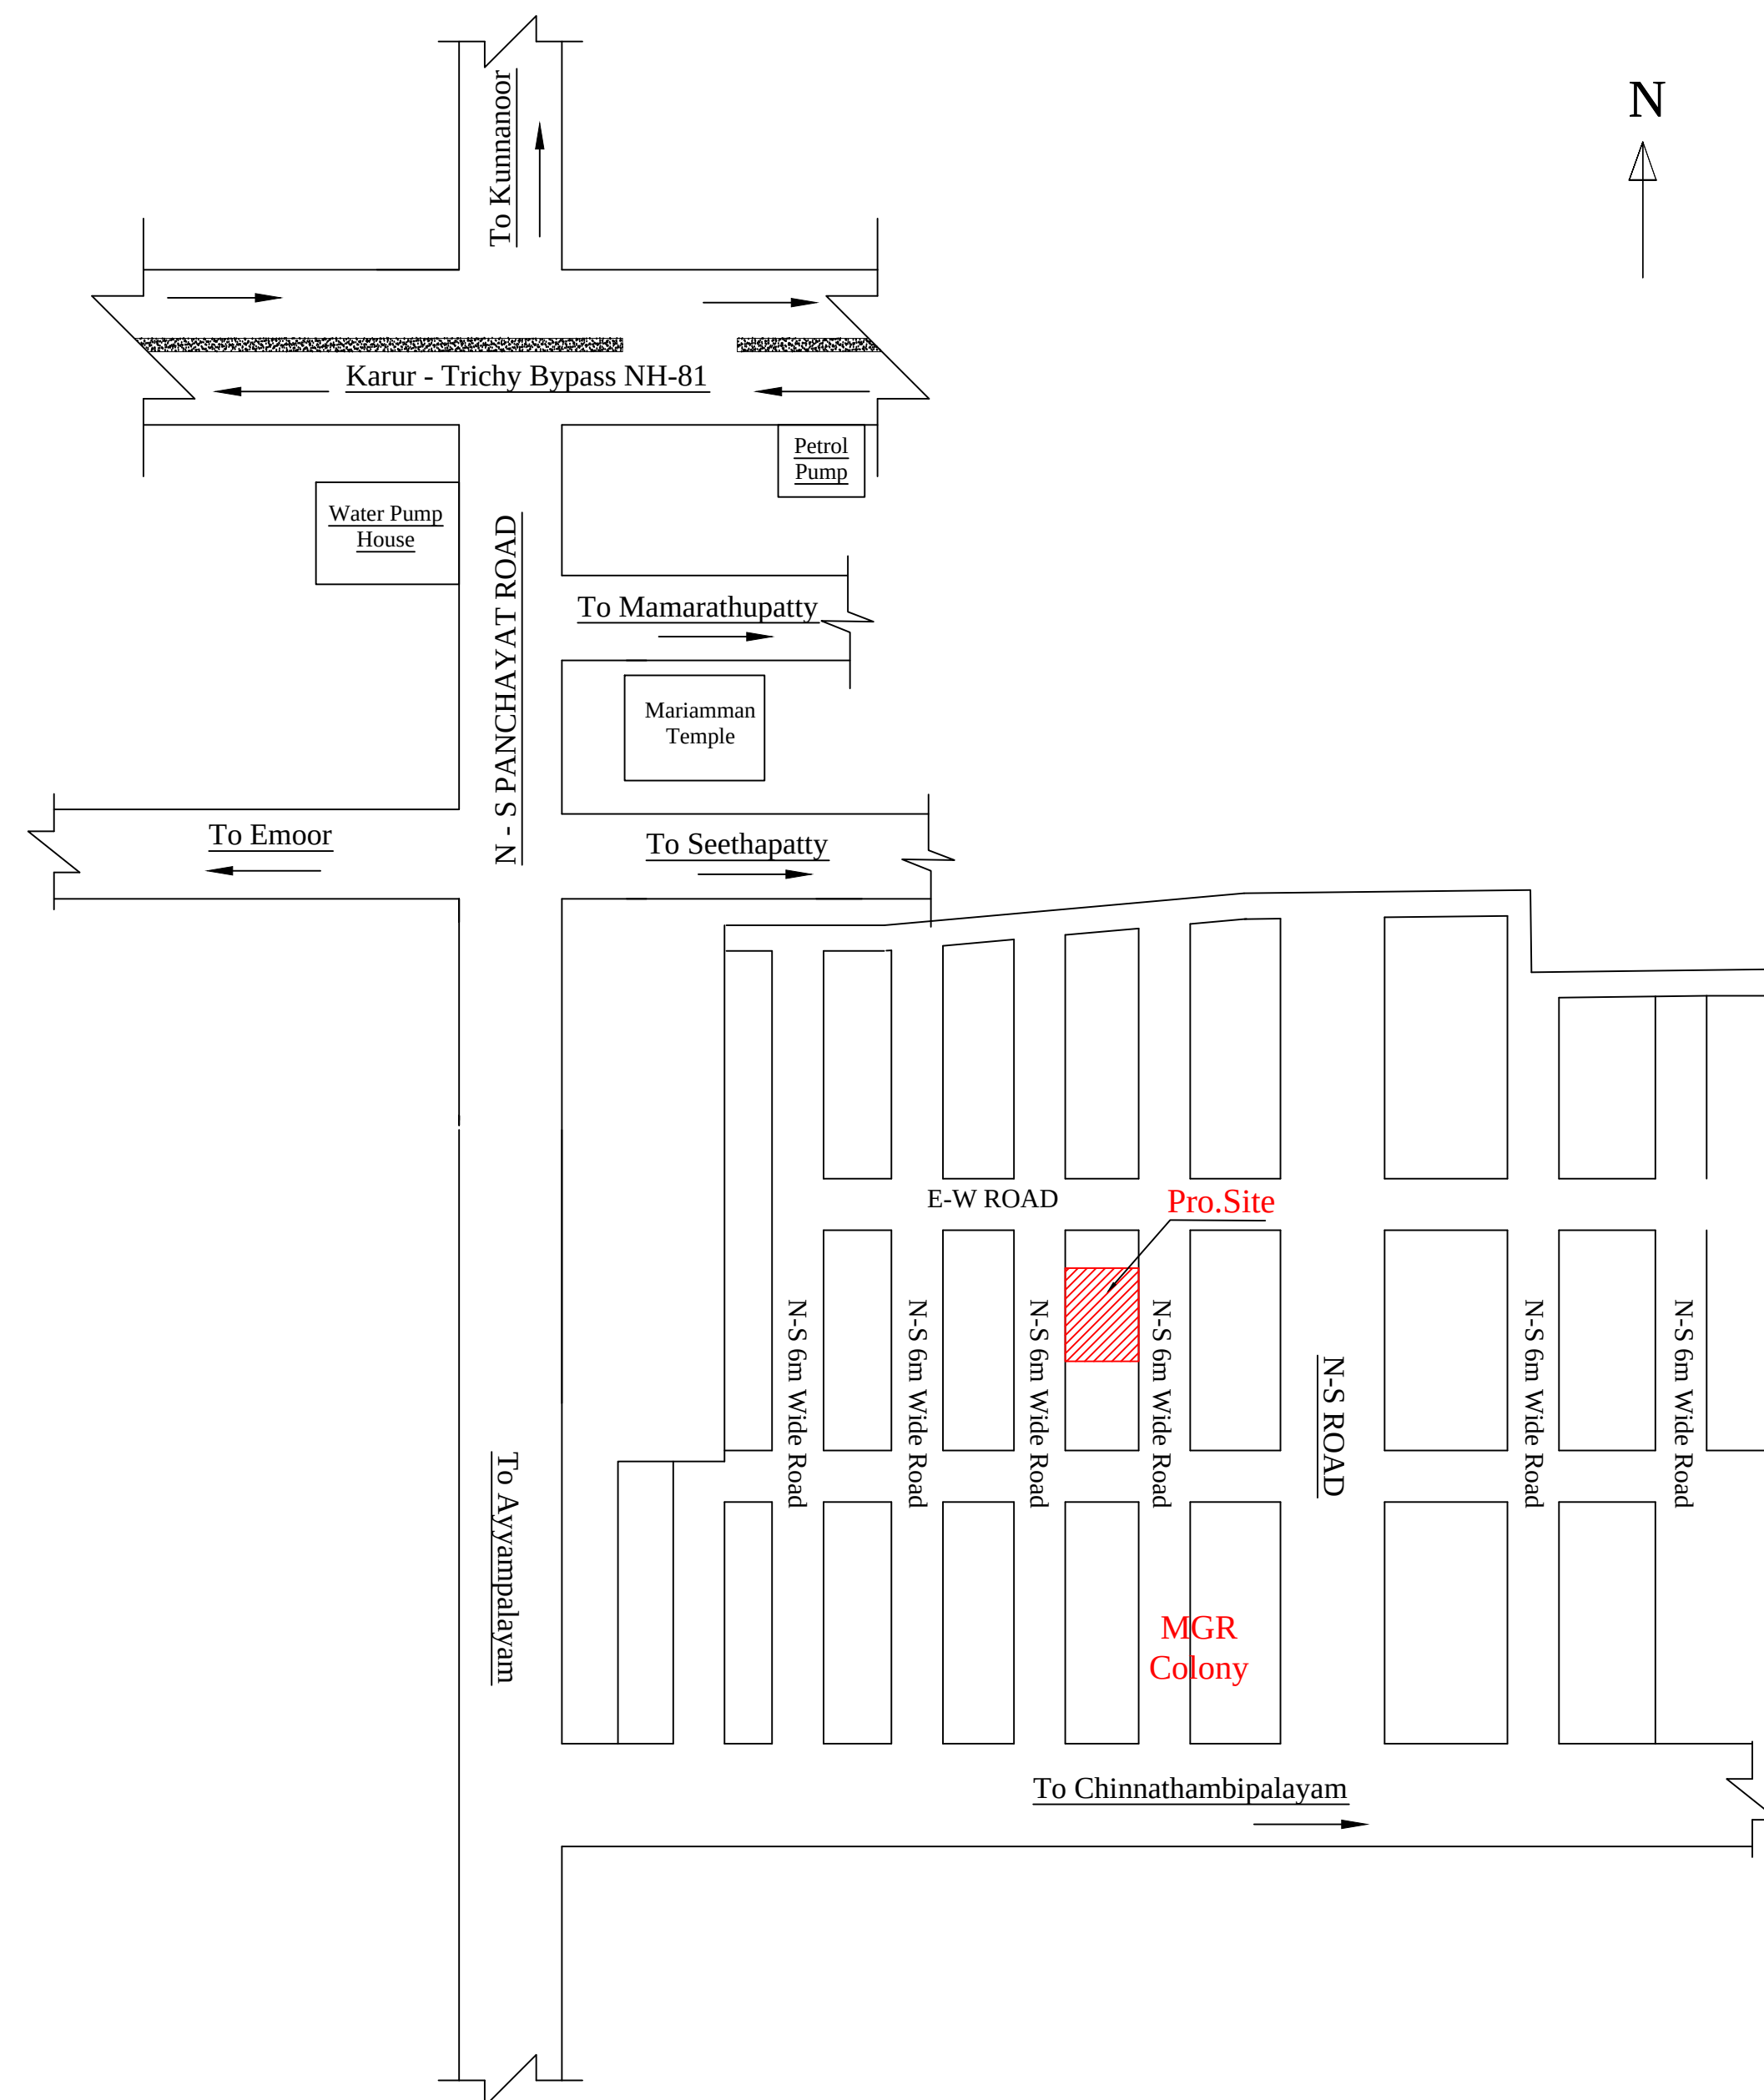

KEY PLAN (NOT TO SCALE)

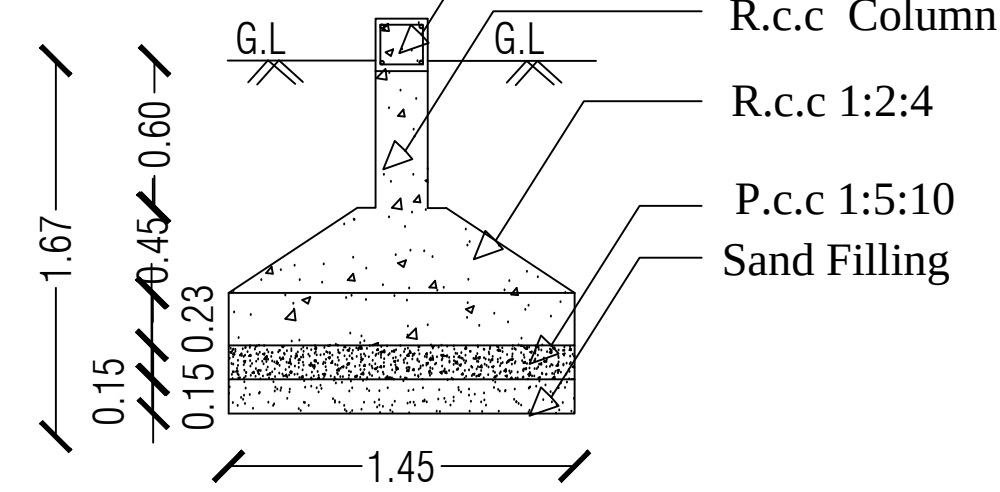

COLUMN FOOTING DETAILS



COLOUR INDEX

EXISTING ROAD SHOWN IN ——— 

BOUNDARY SHOWN IN ———

PRO.BUILDING SHOWN IN ——— 

RAIN WATER COLLECTION TANK ——— 


AREA DETAILS	SQ.M	SQ.FT
AREA OF PLOT AS PER TAMILNADU GOVERNMENT FREE PATTAS ISSUED TO TRIBALS OR SC/ST IN NATHAM	120.00	1291.68
AREA OF PRO. RCC BUILDING GROUND FLOOR	51.41	553.38
CARPET AREA OF G.F	40.25	433.25
AREA OF OPEN SPACE	68.59	738.30
FLOOR SPACE INDEX	0.43	

CAR SPACE	REQUIRED 0	PROVIDED 0
TWO WHEELER SPACE	1	1

DETAILS OF JOINARIES

DETAILS	SQ.M	SQ.FEET
MD - MAIN DOOR	1.52 X 2.13	5'0"X7'0"
D - DOOR	1.07 X 2.13	3'6"X7'0"
D1- DOOR	0.76X 2.13	2'6"X7'0"
O-OPEN	1.07X 2.13	3'6"X7'0"
W-WINDOW	1.22 X 1.22	4'0"X4'0"
W1-WINDOW	1.52 X 1.22	5'0"X4'0"
W2-WINDOW	1.82 X 1.22	6'0"X4'0"
V-VENTILATOR	0.91 X 0.91	3'0"X3'0"

DETAILED PLAN OF RAINWATER
PERCULATION AND COLLECTION PIT

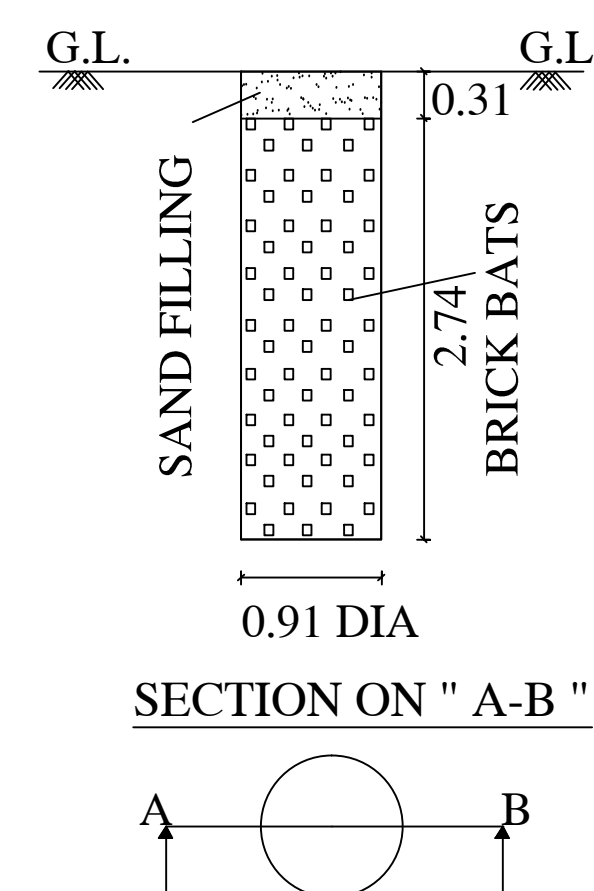

SECTION ON " A-B "

APPLICANTS :

MR.J.MUTHUKRISHNAN

REGISTERED ENGINEER :

Er.V.RAMESH.,BE.,M.I.E.,AIV.,M.SC (REV.),
Chartered Engineer,Registered Engineer, Grade -I
DTCP: RE/Gr-I/001/Karur/January/2024
Karur Corporation,Reg.No:082/LS/2023/00002
50,Vadivel Electricals,First Floor,Old Bye Pass Road,
Karur -639001 , Ph:9952410287.