


PLAN SHOWING THE PROPOSED CONSTRUCTION OF A R.C.C. ROOF RESIDENTIAL BUILDING IN GROUND AND FIRST FLOOR IN S.F.NO : 880/4A1A, 880/5A1A3, PLOT NO : 59, AT PANCHMADEVI VILLAGE, MINAMPALLI PANCHMADEVI PANCHAYAT, MANMANGALAM TALUK AND KARUR DISTRICT.


LAYOUT APPROVAL NO : ம.வ (வ) / ந.உள.உ.இ (திம) எண்.402 / 2018.

NAME OF THE OWNER : Mr.D.BALAMURUGAN S/o.Mr.DHANDAPANI.



(SCALE : 1:100)

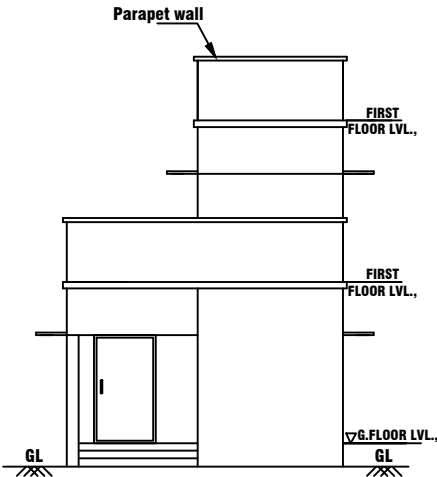

ELEVATION

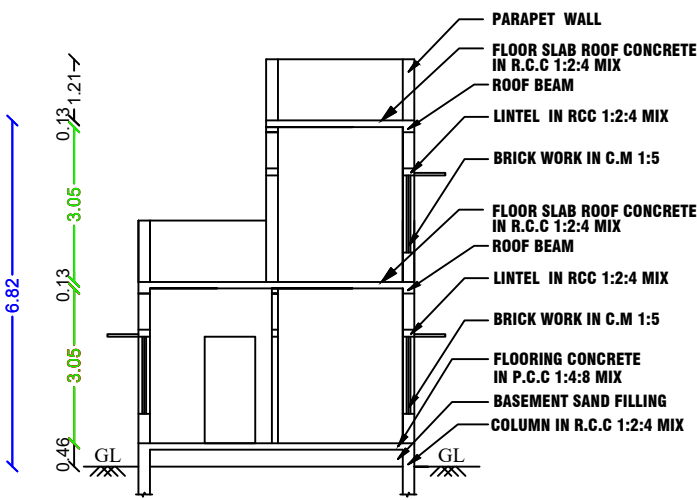


SECTION ON - 'AA'

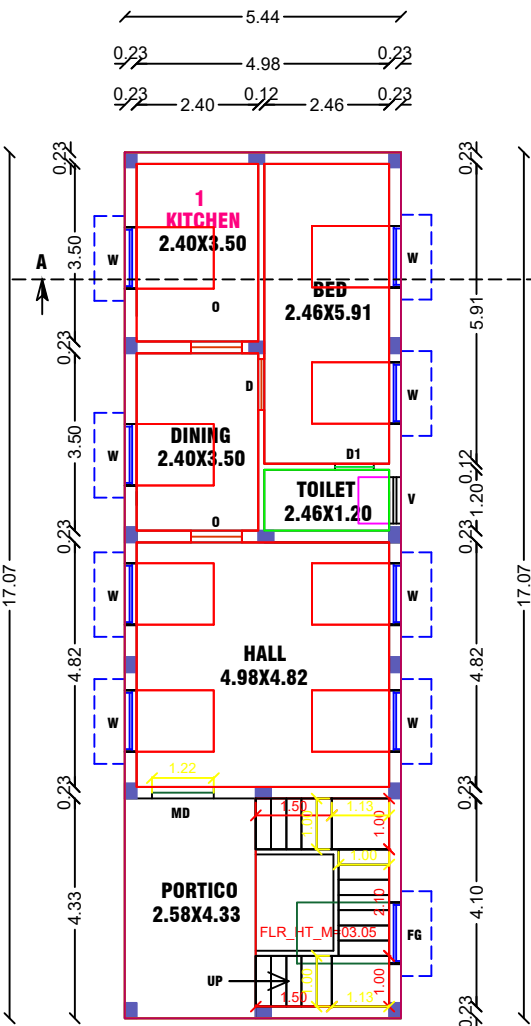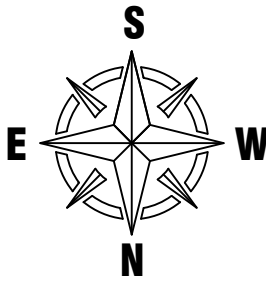


FLOOR-GROUND

PRO.GROUND FLOOR PLAN

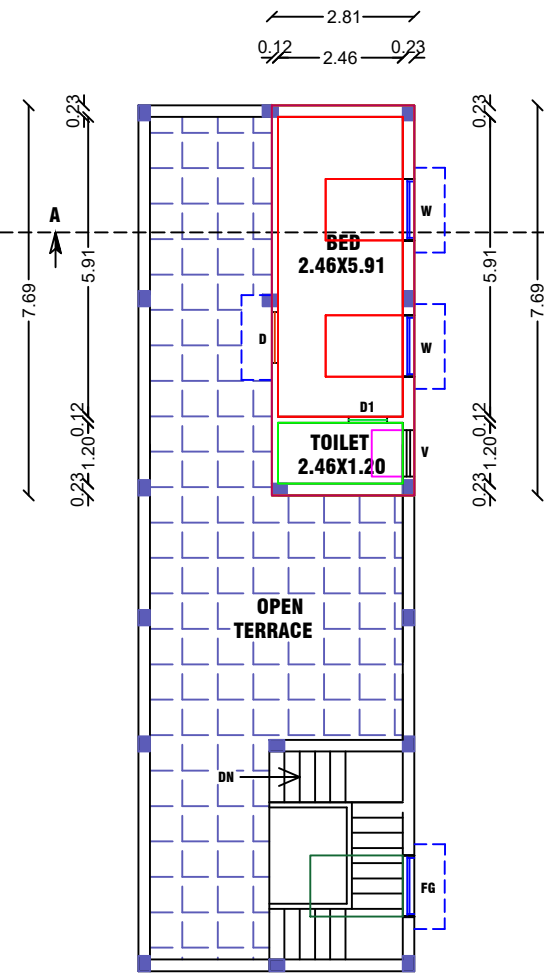


FLOOR01



PRO.FIRST FLOOR PLAN

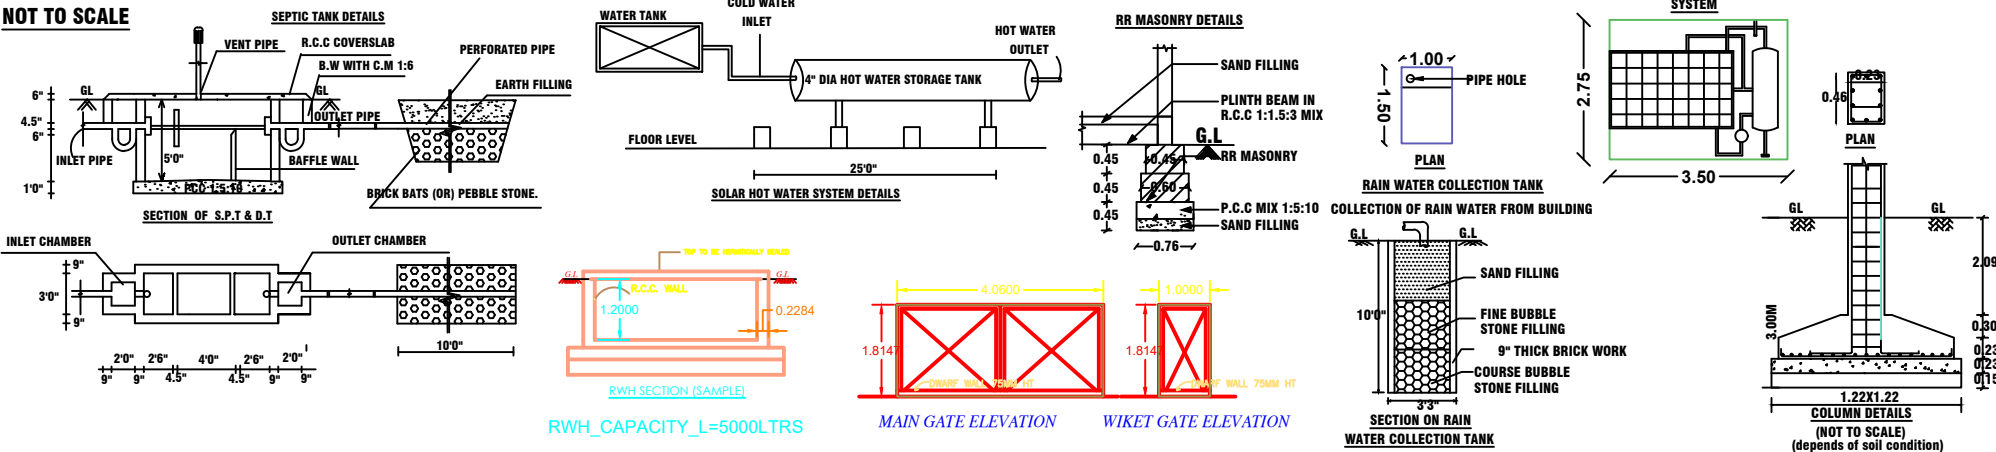

KEY PLAN:
NOT TO SCALE

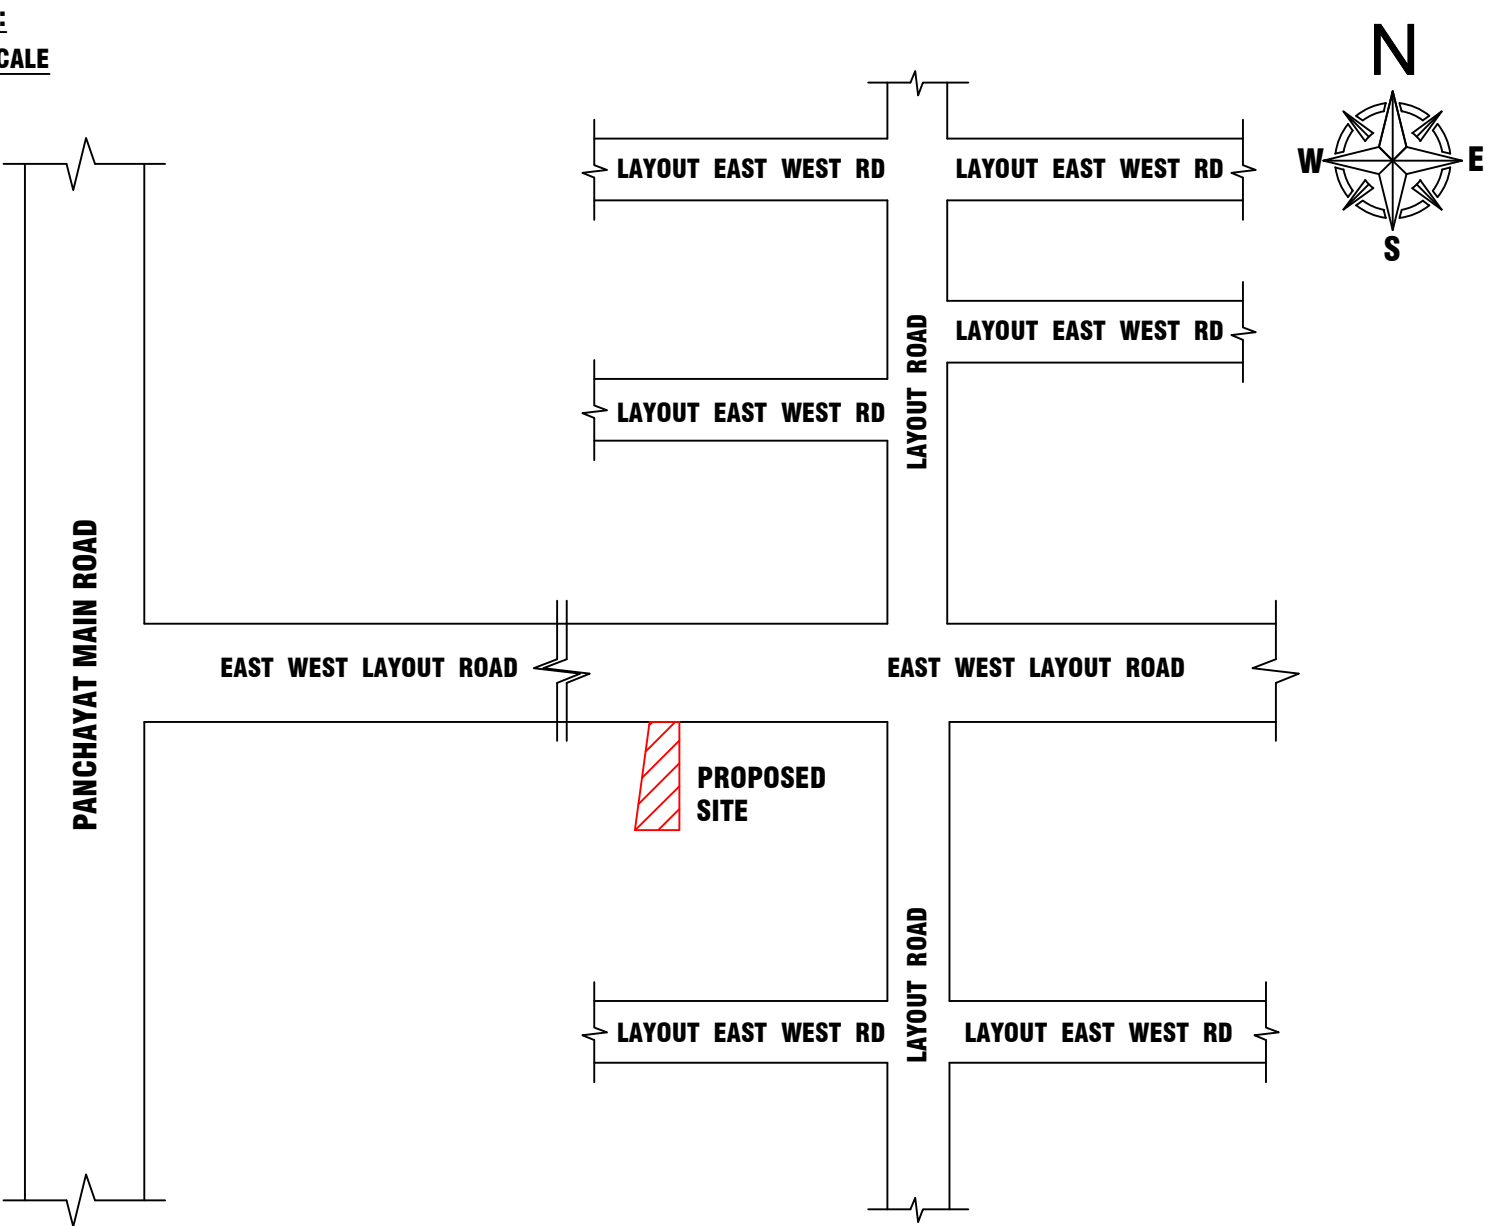

KEY PLAN:
(SCALE - 1:100)

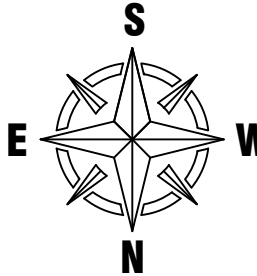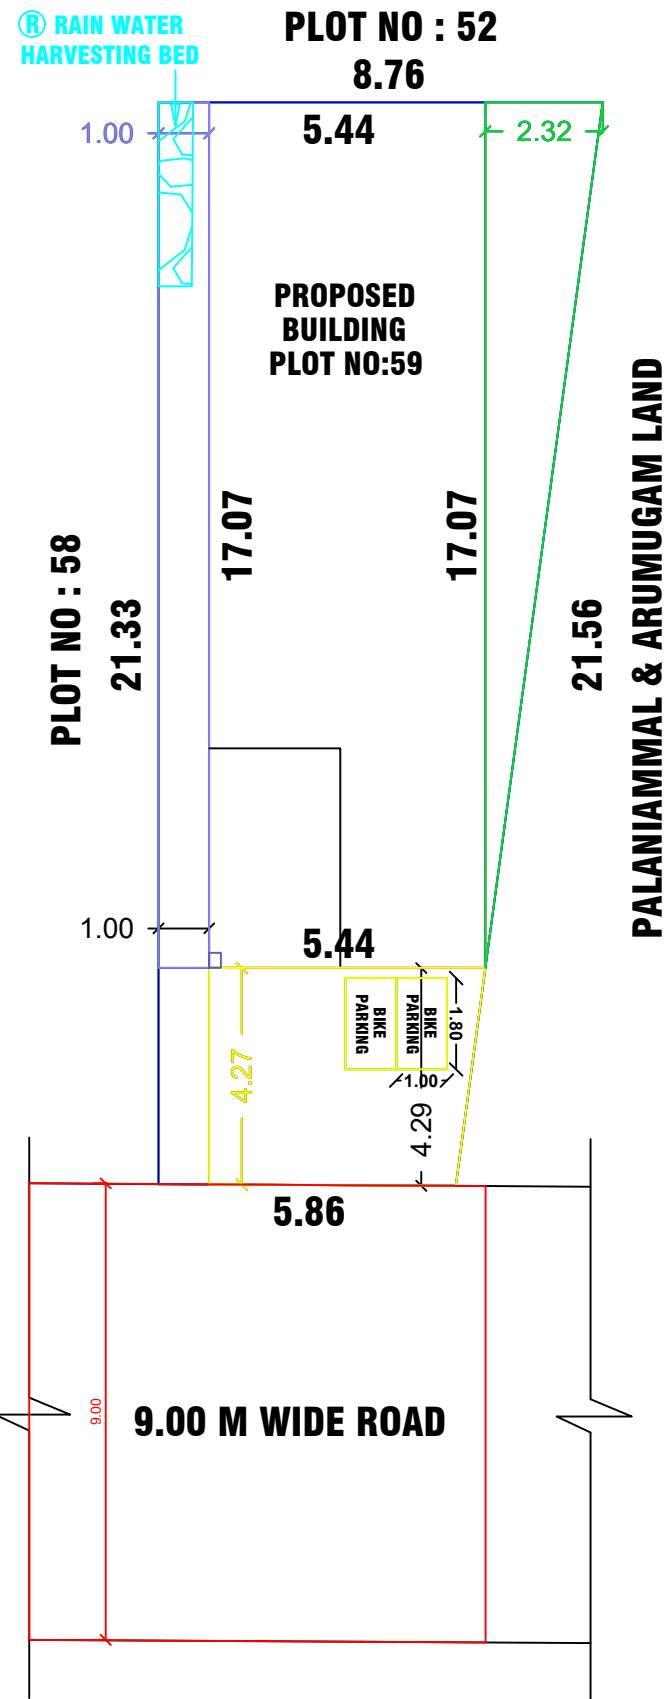

SCHEDULE OF JOINERIES			
REFERENCE	IN FEET	IN METER	
MD MAIN DOOR	4'0"X7'0"	1.22	2.13
D DOOR	3'3"X7'0"	1.00	2.13
D1 DOOR	2'6"X7'0"	0.76	2.13
O OPEN	4'0"X7'0"	1.22	2.13
FG FIXED GLASS	4'0"X6'0"	1.22	1.82
W WINDOW	4'0"X5'0"	1.22	1.52
V VENTILATOR	3'0"X2'0"	0.91	0.60

AREA OF CALCULATION	SQ.FT	SQ.M
AREA OF PLOT EXTENT	1689.00	156.92
FMB/PLR PLOT EXTENT	1689.00	156.92
SUPER IMPOSED PLOT BOUNDARY	1689.00	156.92
AREA OF RCC BUILDING GF	999.54	92.86
AREA OF RCC BUILDING FF	232.50	21.60
AREA OF OPEN SPACE	689.46	64.06
CARPET AREA	985.63	91.56
PLOT COVERAGE	- 59.1	
FLOOR SPACE INDEX [NON PREMIUM]	- 0.72	

COLORS INDEX:

ROAD SHOWN IN	-	
BOUNDARY SHOWN IN	-	
PRO.BUILDING SHOWN IN	-	
RAIN WATER COLLECTION TANK	-	
CAR PARKING [2.50M X 5.0M]	-	

OWNER :

Mr.D.BALAMURUGAN S/o.Mr.DHANDAPANI.

REGISTERED ENGINEER :

Er. K. JANARTHANAN, DCE, B.Tech.,
Register Engineer & Consulting Engineer,
(Register No: 082/LS/2019/00008)
No: 230, Jawahar Bazzar, Azadh Road,
KARUR - 639 001. Cell: 98434 26515