



**PLAN SHOWING THE PROPOSED CONSTRUCTION OF R.C.C.ROOF GROUND FLOOR RESIDENTIAL BUILDING IN S.F.NO: 213/7,
PLOT NO: 16,KARPAGA NAGAR EXTENSION AMMAN NAGAR, EMOOR VILLAGE & PANCHAYAT, KARUR - TALUK & DISTRICT.**

APPLICANT:- Mr.P.SELVAKUMAR, S/O.Mr.PALANIVEL


SITE PLAN
(SCALE : 1:100)

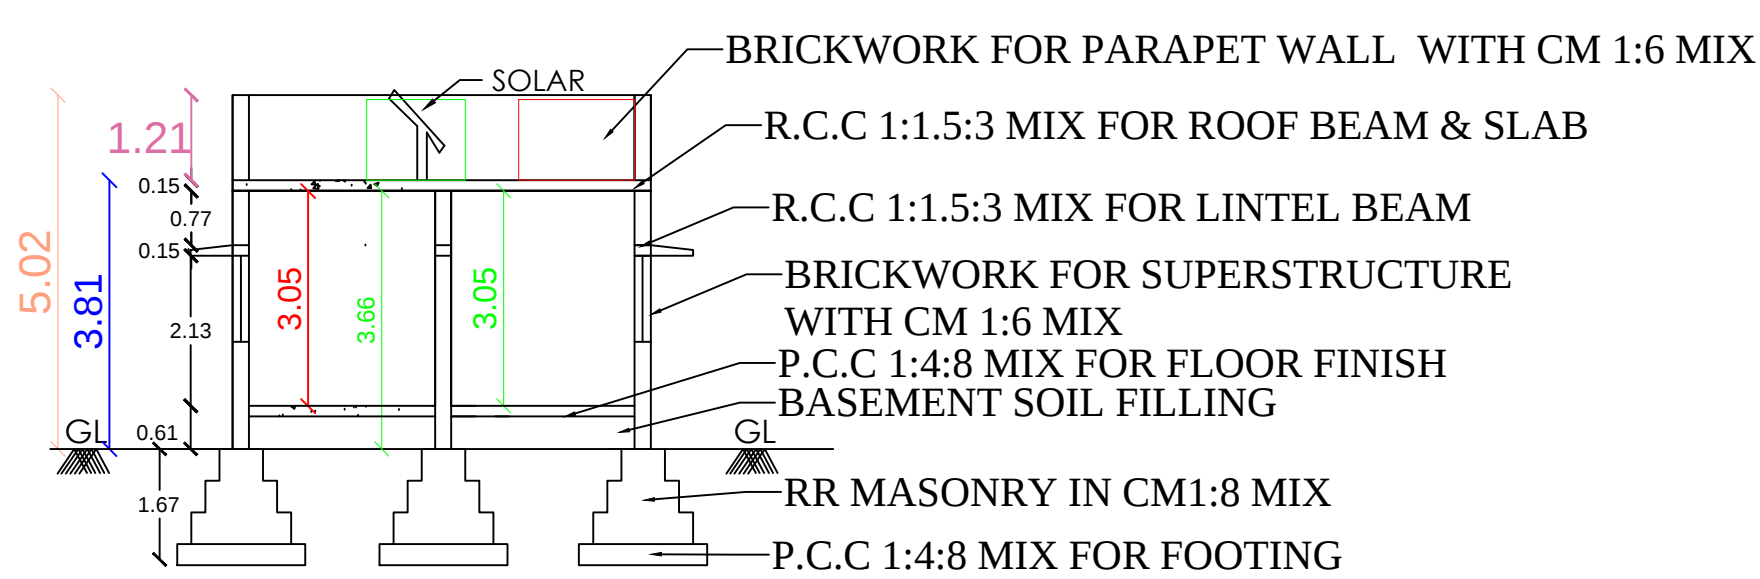


SECTION ON A-A

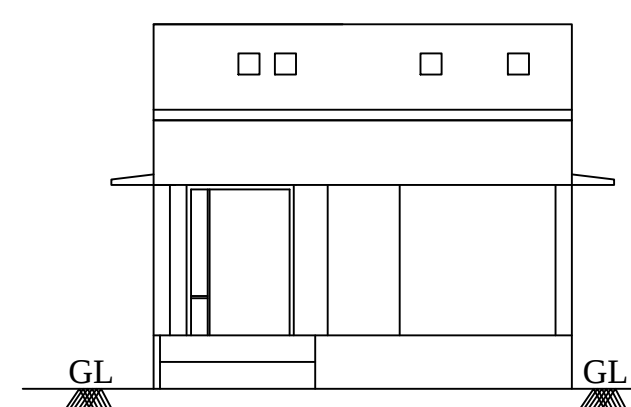


FRONT ELEVATION

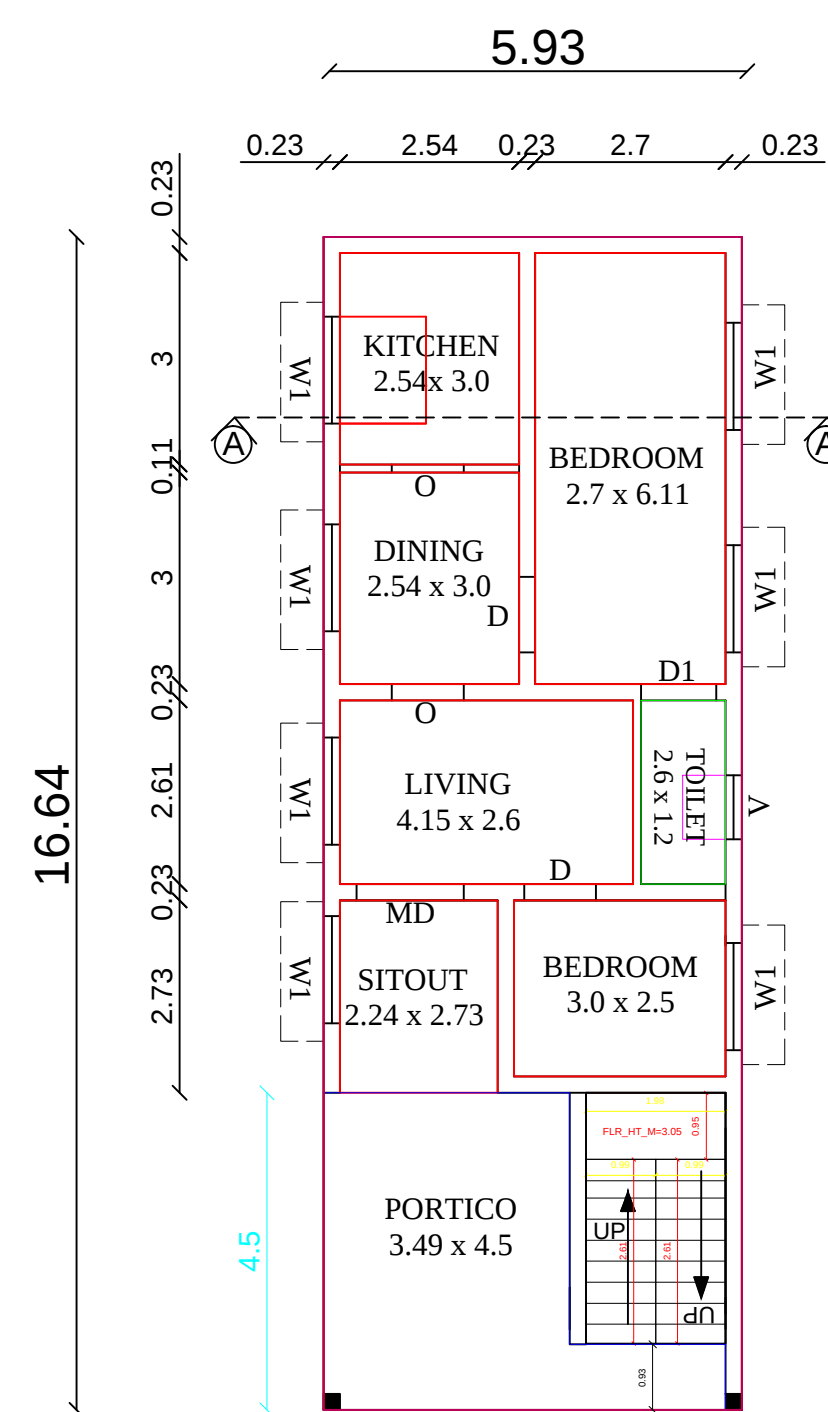


GROUND FLOOR PLAN

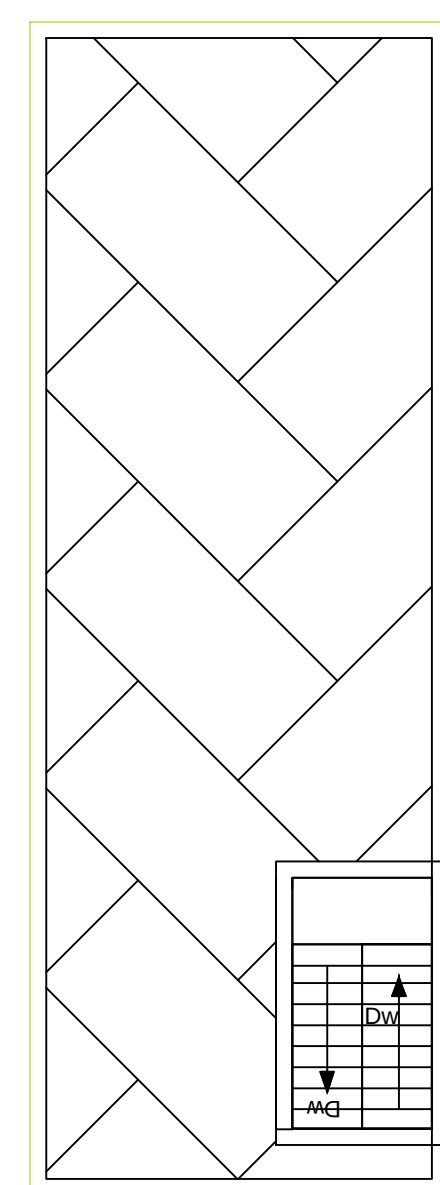


TERRACE FLOOR PLAN

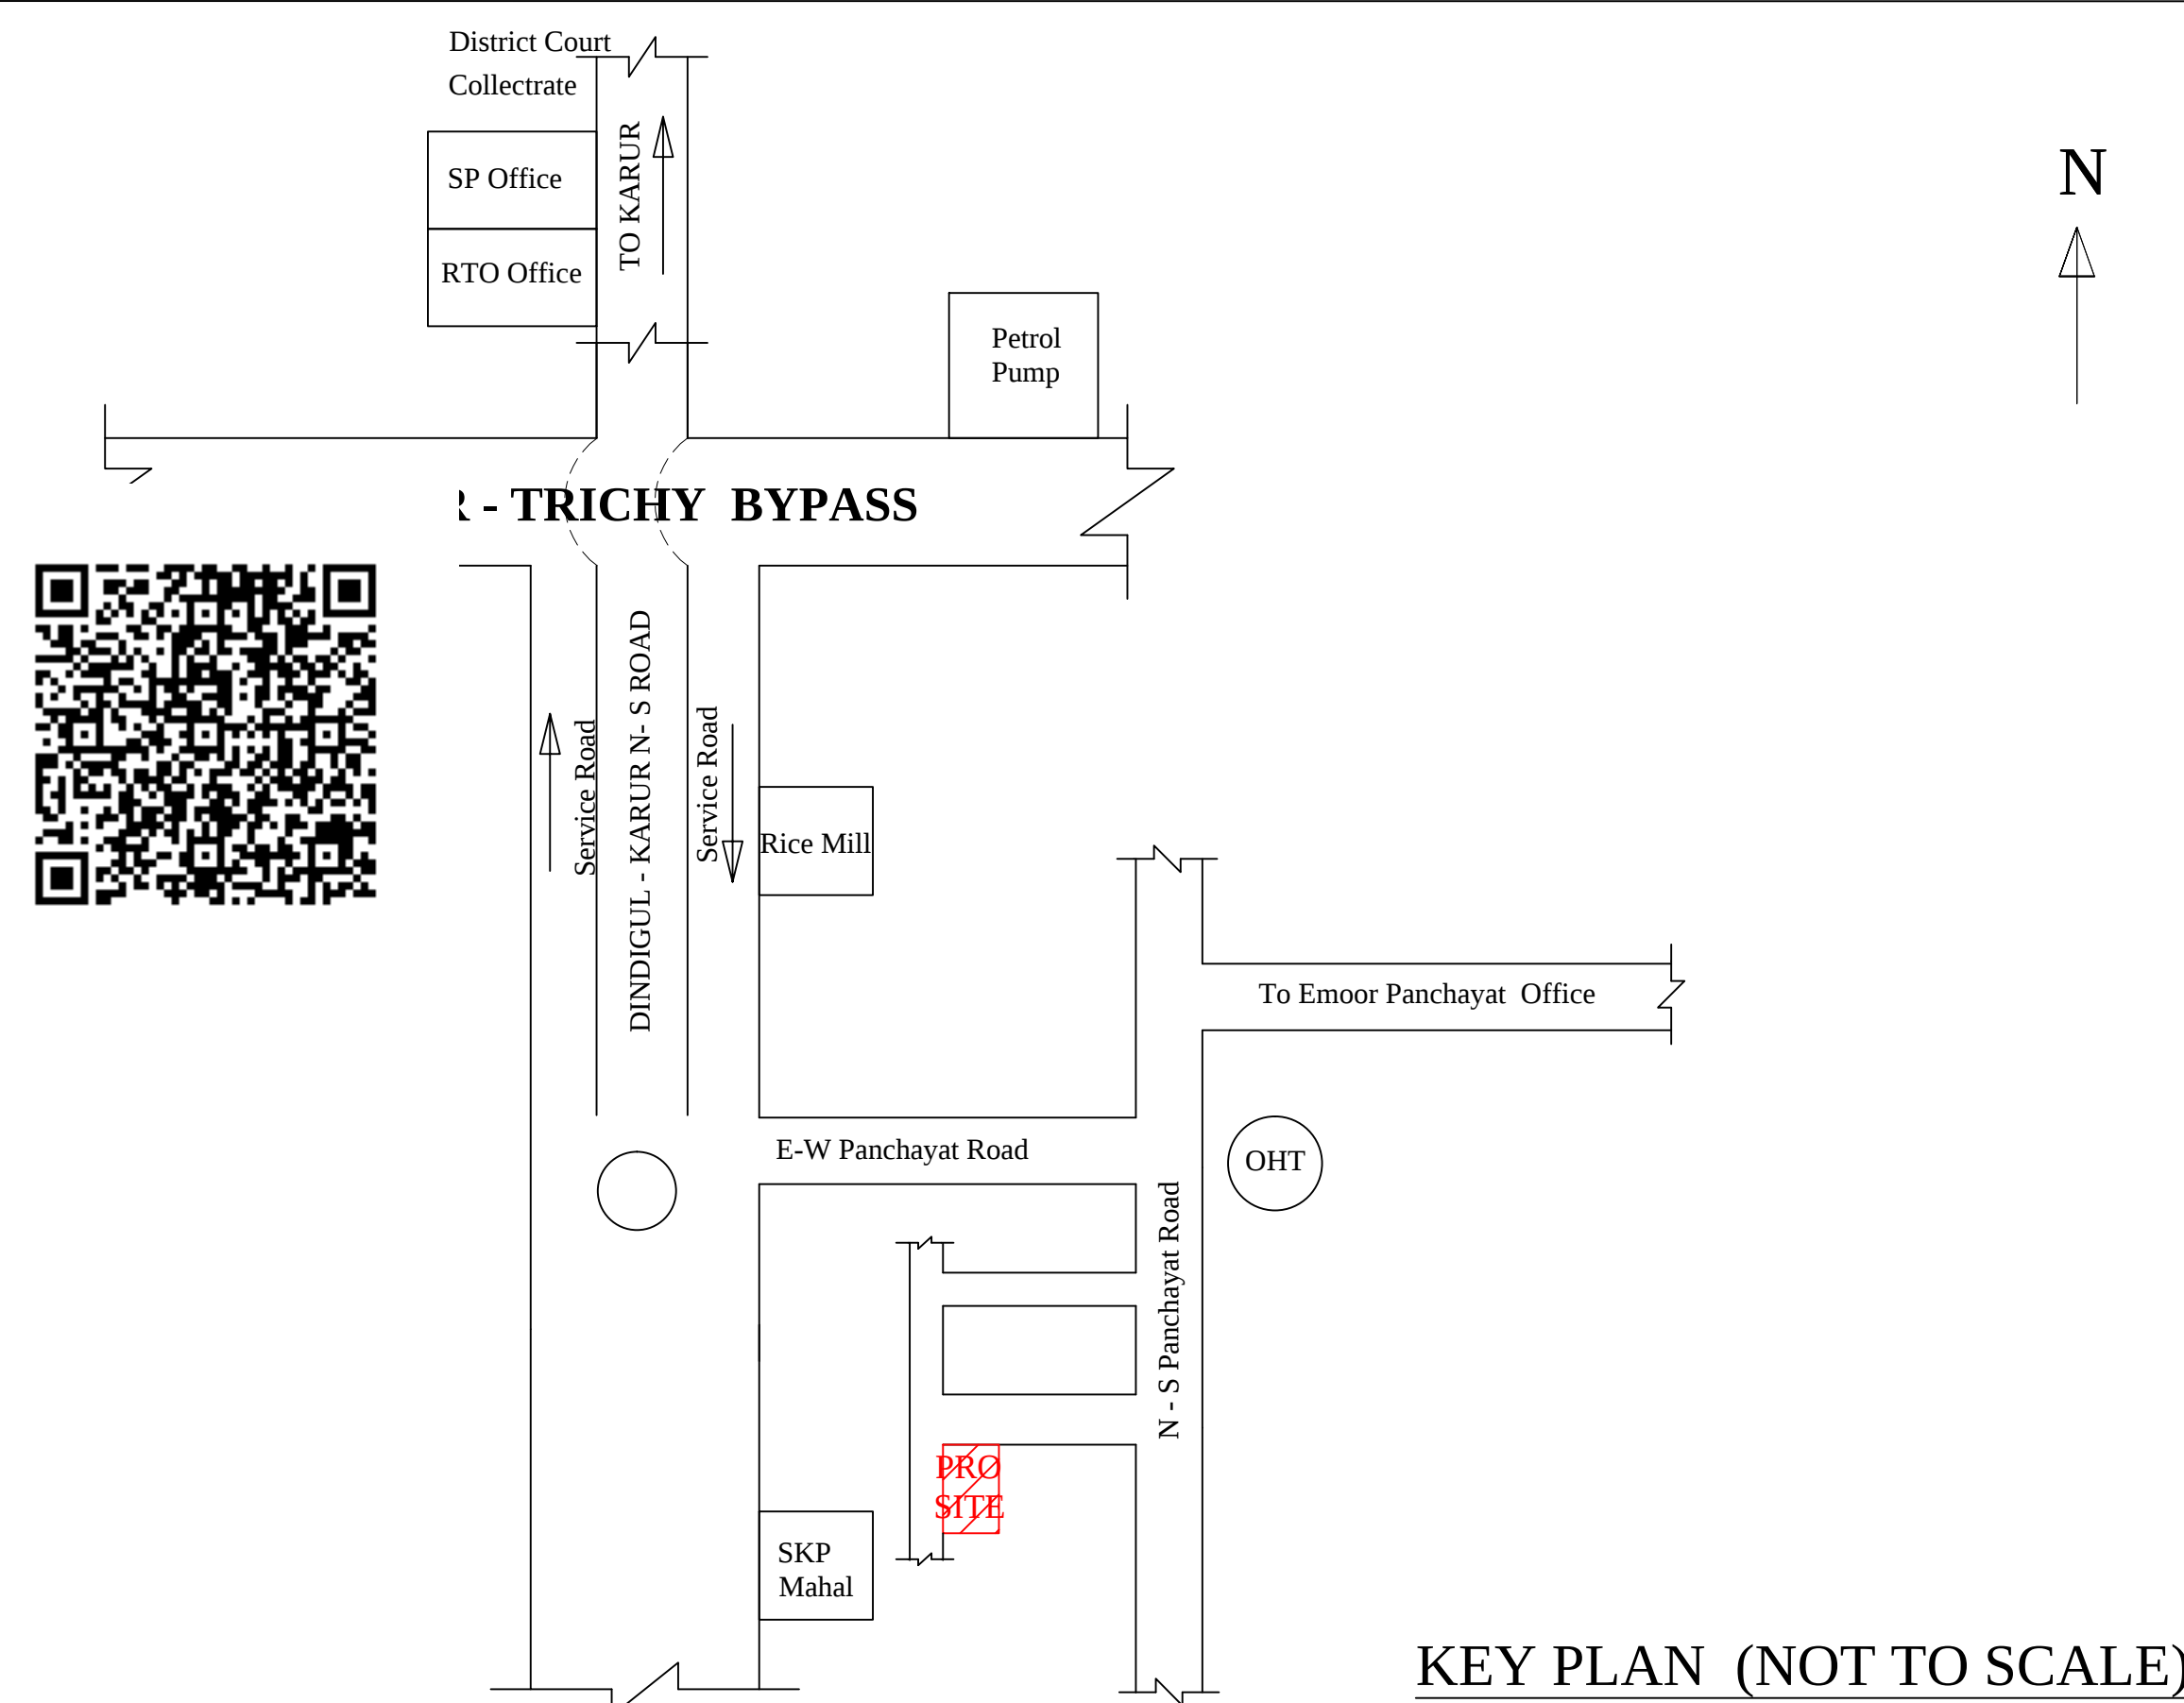


KEY PLAN (NOT TO SCALE)

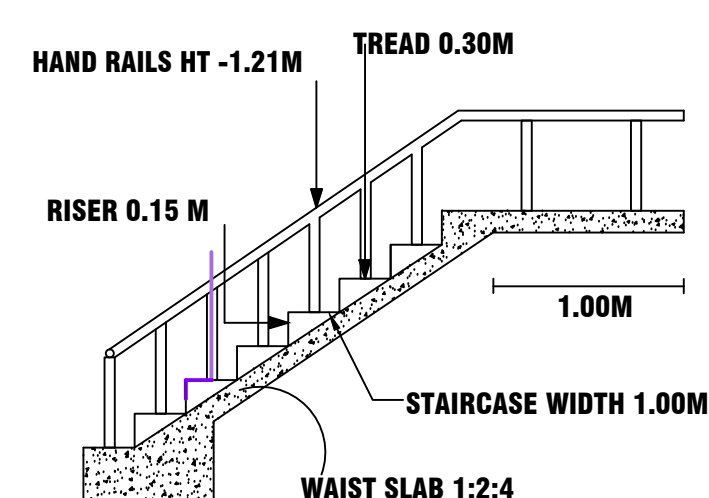


STAIRCASE DETAILS

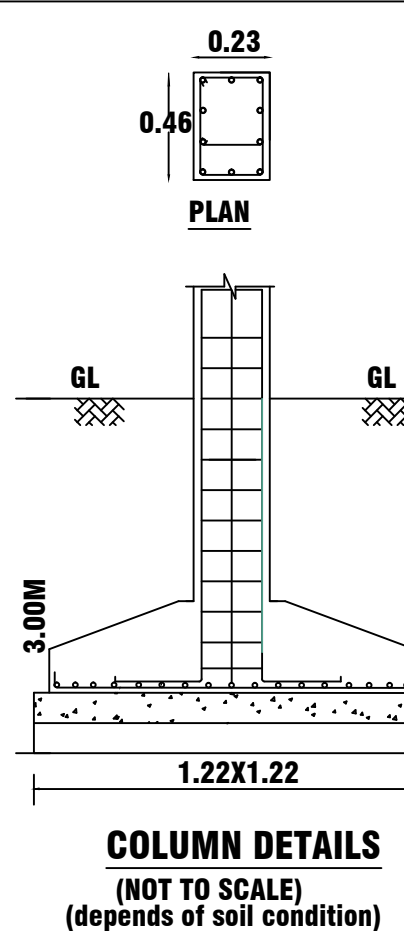

COLUMN DETAILS
(NOT TO SCALE)
(depends of soil condition)

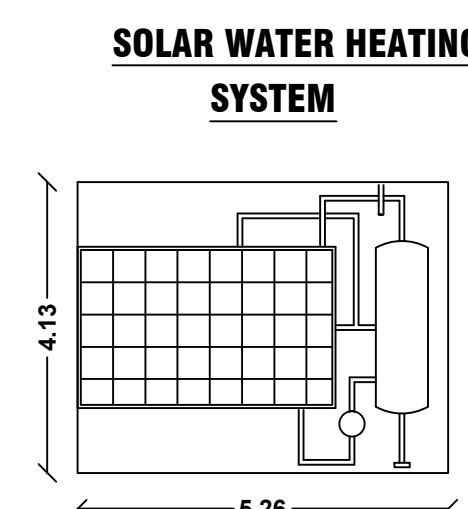


SOLAR WATER HEATING SYSTEM

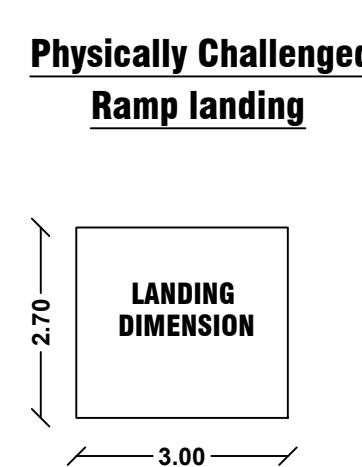

Physically Challenged


Ramp landing

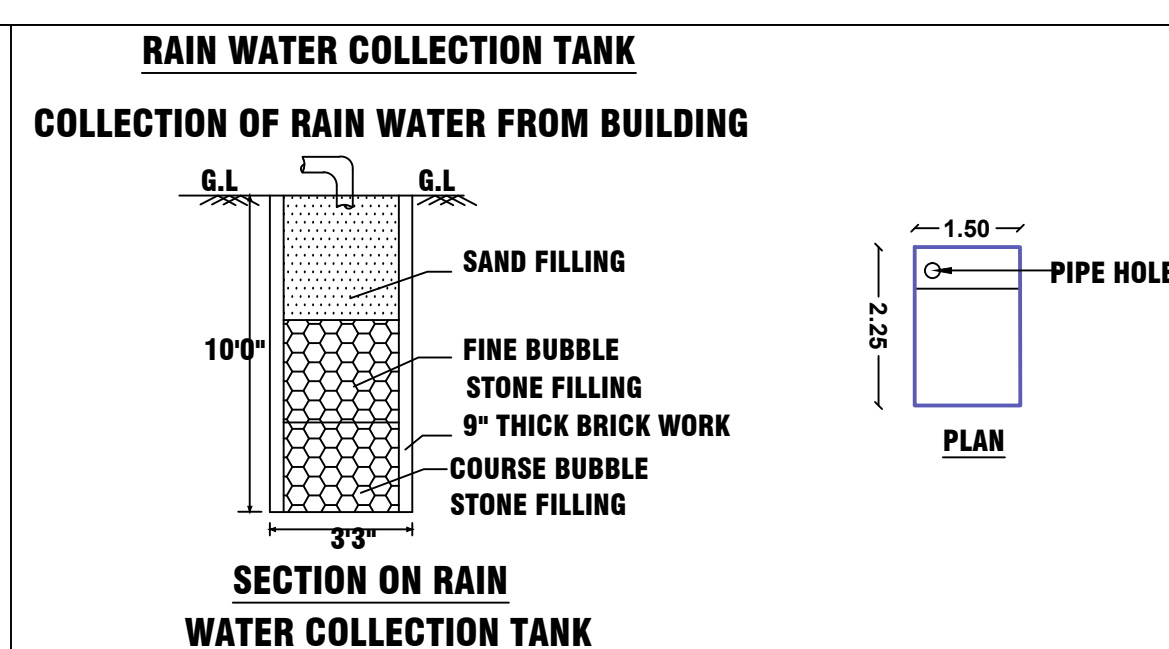


RAIN WATER COLLECTION TANK

COLLECTION OF RAIN WATER FROM BUILDING


**SECTION ON RAIN
WATER COLLECTION TANK**

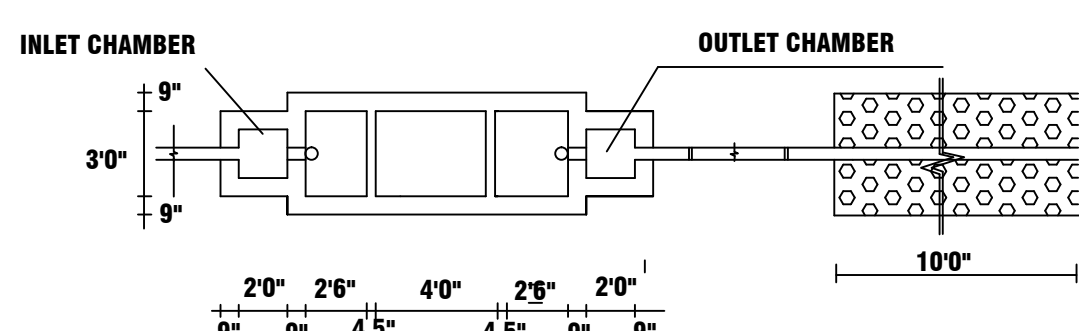

PLAN OF S.P.T & D.T

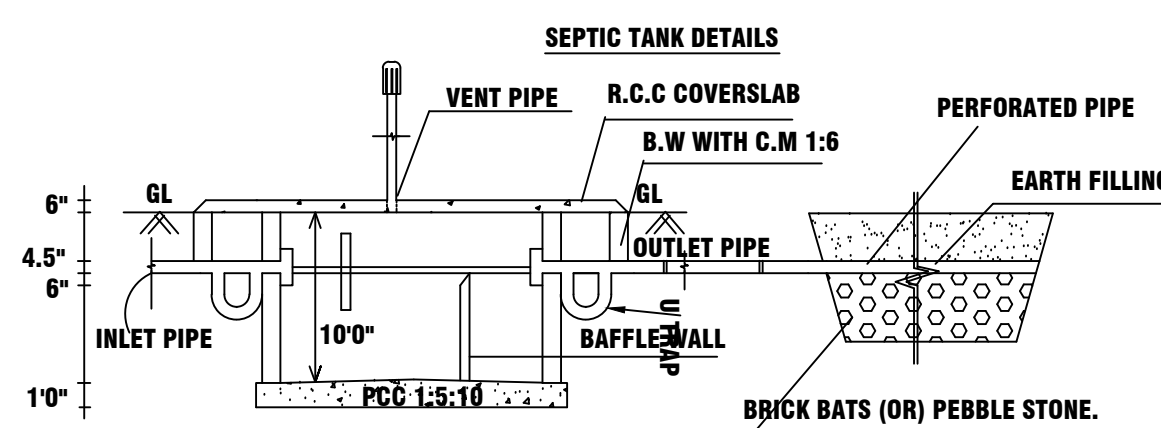

SECTION OF S.P.T & D.T

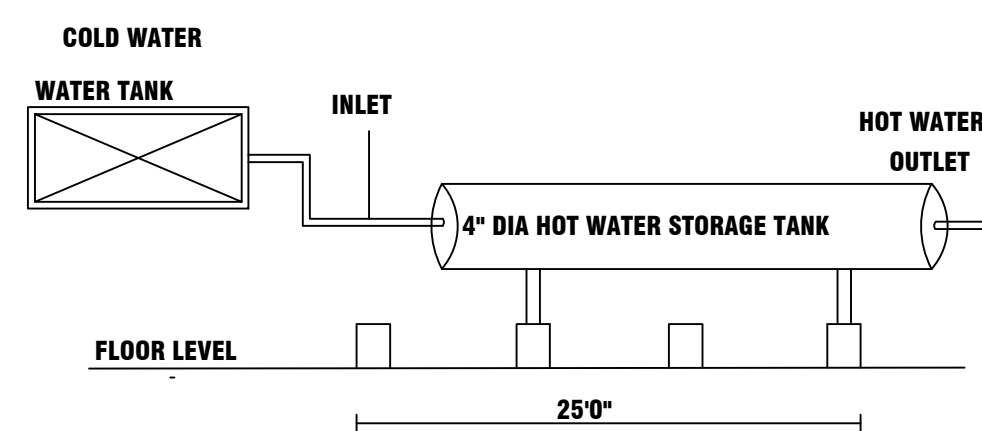

SOLAR HOT WATER SYSTEM DETAILS

COLOUR INDEX

EXISTING ROAD SHOWN IN

BOUNDARY SHOWN IN

PRO.BUILDING SHOWN IN

RAIN WATER COLLECTION TANK

N 	AREA DETAILS	SQ.M	SQ.FT
	AREA OF THE PLOTS AS PER DOCUMENT	144.37	1553.50
	AREA OF THE PLOTS AS PER PATTA	144.37	1553.50
	AREA OF PRO. RCC BUILDING GROUND FLOOR	98.67	1062.08
	CARPET AREA OF G.F	84.90	913.86
	AREA OF OPEN SPACE	45.70	491.42
	FLOOR SPACE INDEX	0.68	

	CAR SPACE	REQUIRED 1	PROVIDED 1
	TWO WHEELER SPACE	1	1

DETAILS OF JOINARIES

	DETAILS	SQ.M	SQ.FEET
	MD - MAIN DOOR	1.52 X 2.13	5'0"X7'0"
	D - DOOR	1.07 X 2.13	3'6"X7'0"
	D1- DOOR	0.76X 2.13	2'6"X7'0"
	O-OPEN	1.07X 2.13	3'6"X7'0"
	W-WINDOW	1.22 X 1.22	4'0"X4'0"
	W1-WINDOW	1.52 X 1.22	5'0"X4'0"
	W2-WINDOW	1.82 X 1.22	6'0"X4'0"
	V-VENTILATOR	0.91 X 0.91	3'0"X3'0"

APPLICANTS :

Mr.P.SELVAKUMAR

f. Schwartzm D.

REGISTERED ENGINEER :

Paul

Er.V.RAMESH.,BE.,M.I.E.,AIV.,M.SC (REV).,
Chartered Engineer,Registered Engineer, Grade -I
DTCP: RE/Gr-I,/001/Karur/January/2024
Karur Corporation,Reg.No:082/LS/2023/00002
50,Vadivel Electricals,First Floor,Old Bye Pass Road,
Karur -639001 , Ph:9952410287.