





SITE AND DETAILED PLAN SHOWING THE PROPOSED CONSTRUCTION OF RCC ROOF GROUND FLOOR RESIDENTIAL BUILDING IN RE.S.F.NO- 529/3C1A7, SITE.NO-22 AT THENNILAI SOUTH VILLAGE AND PANCHAYAT, PUGALUR TALUK, KARUR DISTRICT.


**APPLICANT: Mrs.M.JANAKI,
W/o.Mr.MURUGESAN.**

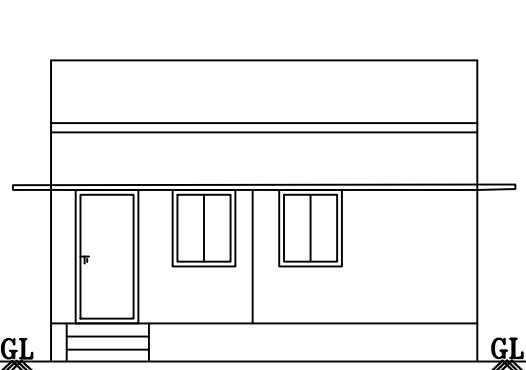






FRONT ELEVATION

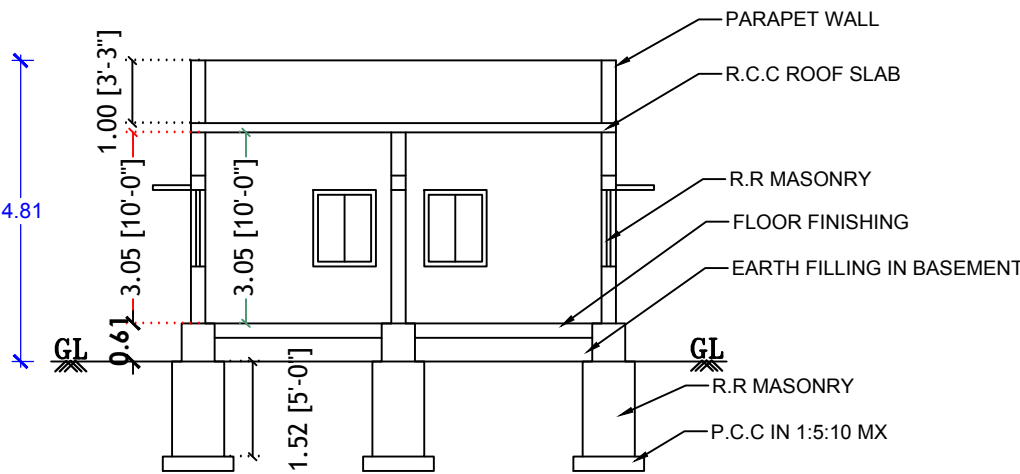

SECTION ON -AA

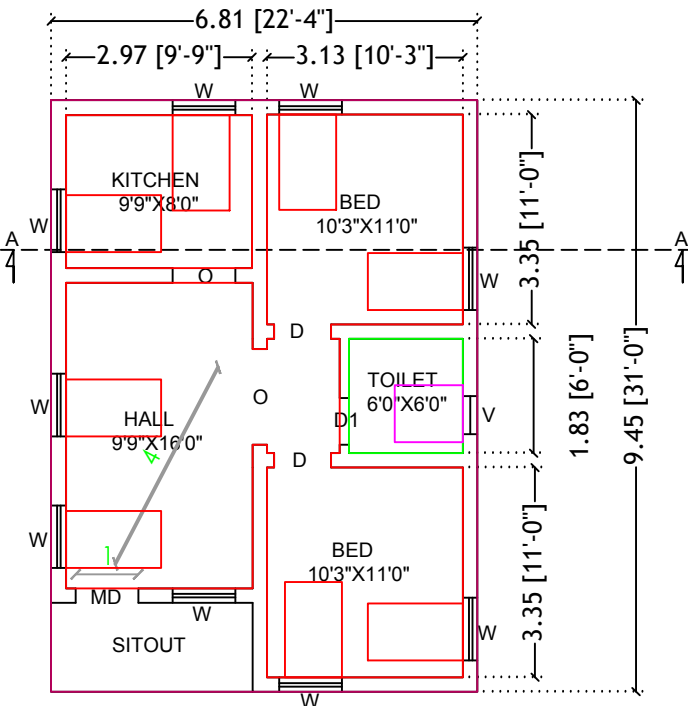

GROUND FLOOR PLAN

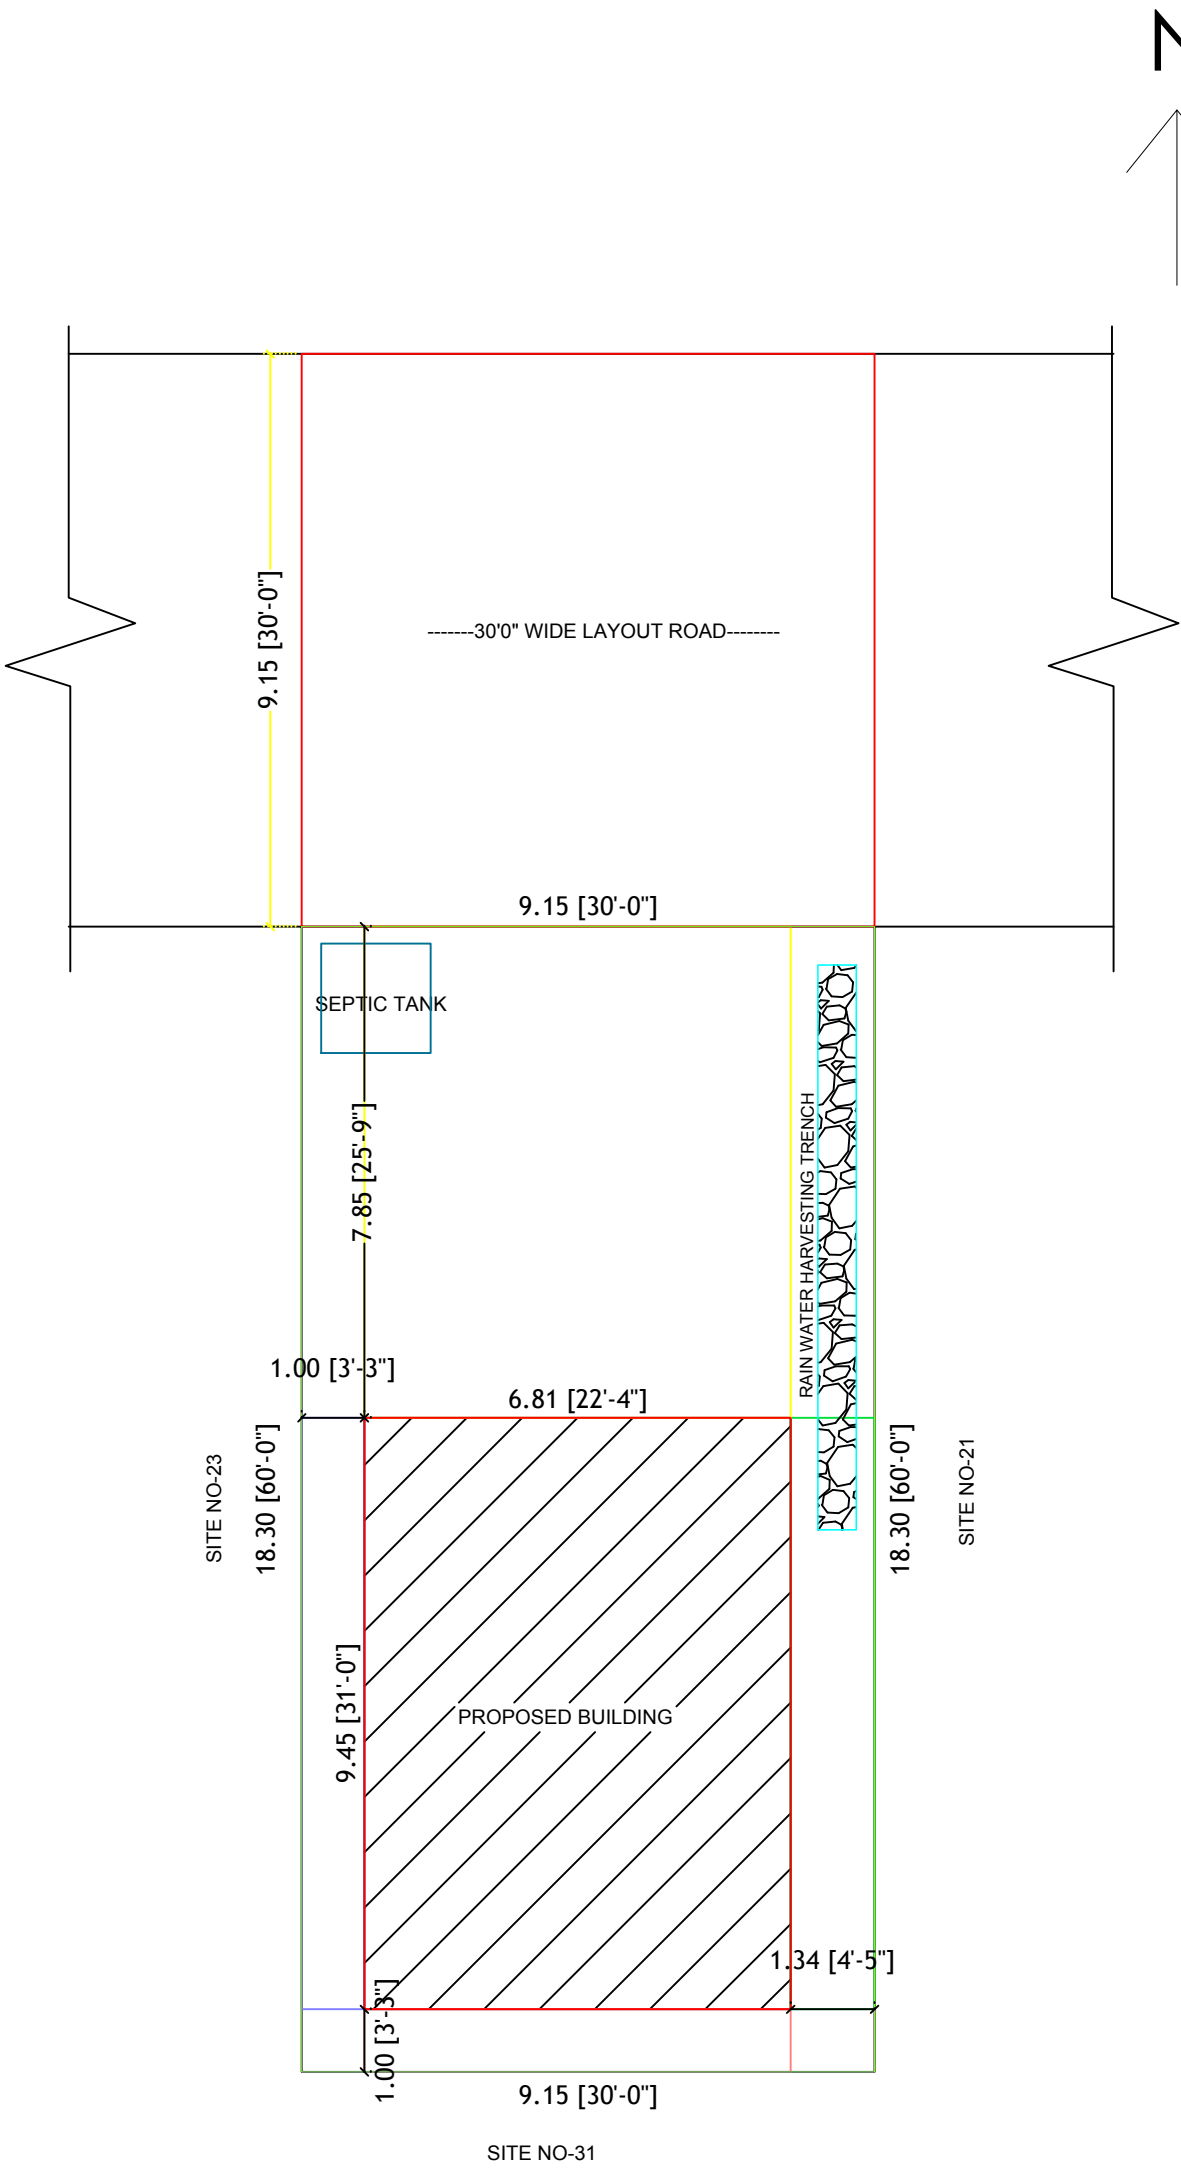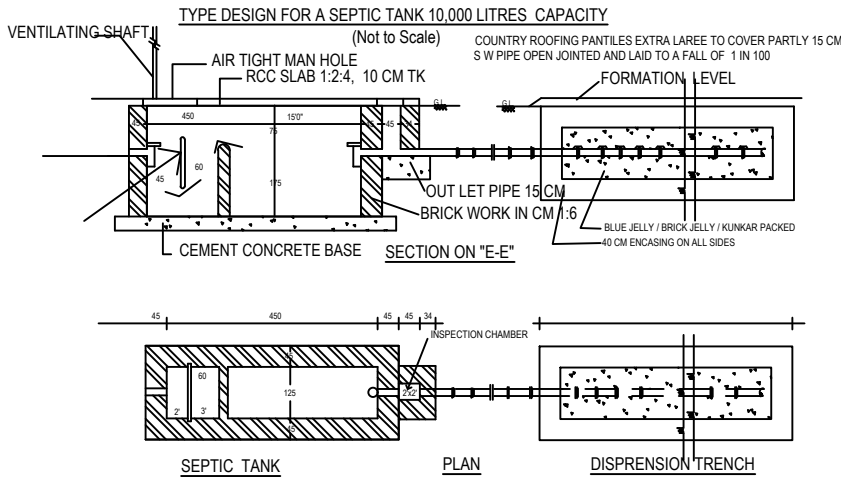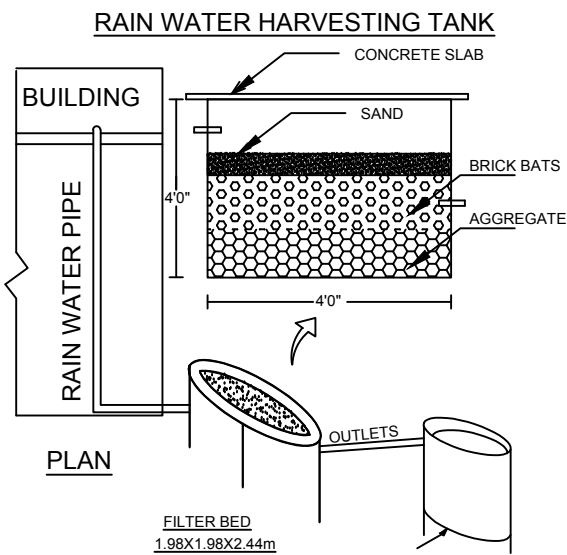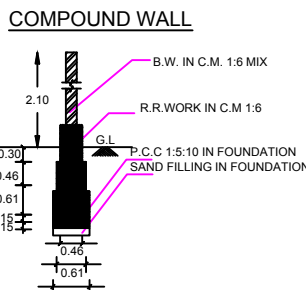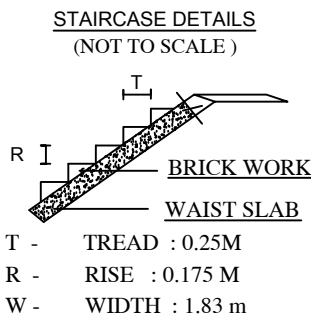

SITE PLAN
SCALE:- 1:100

ALL DIMENSIONS ARE IN METRE. (SCALE 1:100)		
AREA DETAILS		SQ.M
AREA OF THE SITE (As per patta, FMB)		167.22
DOCUMENT AREA		167.22
AREA OF THE SITE(Superimposed)		167.22
NAME OF THE BUILDING	TOTAL BUILTUP AREA (in Sqm)	TOTAL BUILTUP AREA (in Sft)
Ground Floor	64.35	692.33
TOTAL	64.35	692.33
JOINARY DETAILS		
D	DOOR	1.22x2.13
D1	DOOR	0.76x2.13
W	WINDOW	1.83x1.52
V	VENTILATOR	0.91x0.61
DESCRIPTION		PROVIDED
Car Parking		
Two Wheeler		
COLOUR INDEX		
SITE BOUNDARY		
PROPOSED BUILDING		
M. S. Anandan		
APPLICANT.		
Er.S.ANANDAN BE.,LBS., DTCP Registered Engineer, Reg No.RE/GR/III/TR/AUG2019/017, 108,Kalki Complex, 1 st Floor, Karur Road, Vellakovil-638 111, Cell:- 98654 77345.		
REGISTERED ENGINEER.		