





APPLICANT NAME — 1.Mrs.HAZRA PARVEEN, W/o.SHEIK FAAZI & 2.MINOR.MOHAMMED BIN BILAL, G/o. HAZRA PARVEEN)

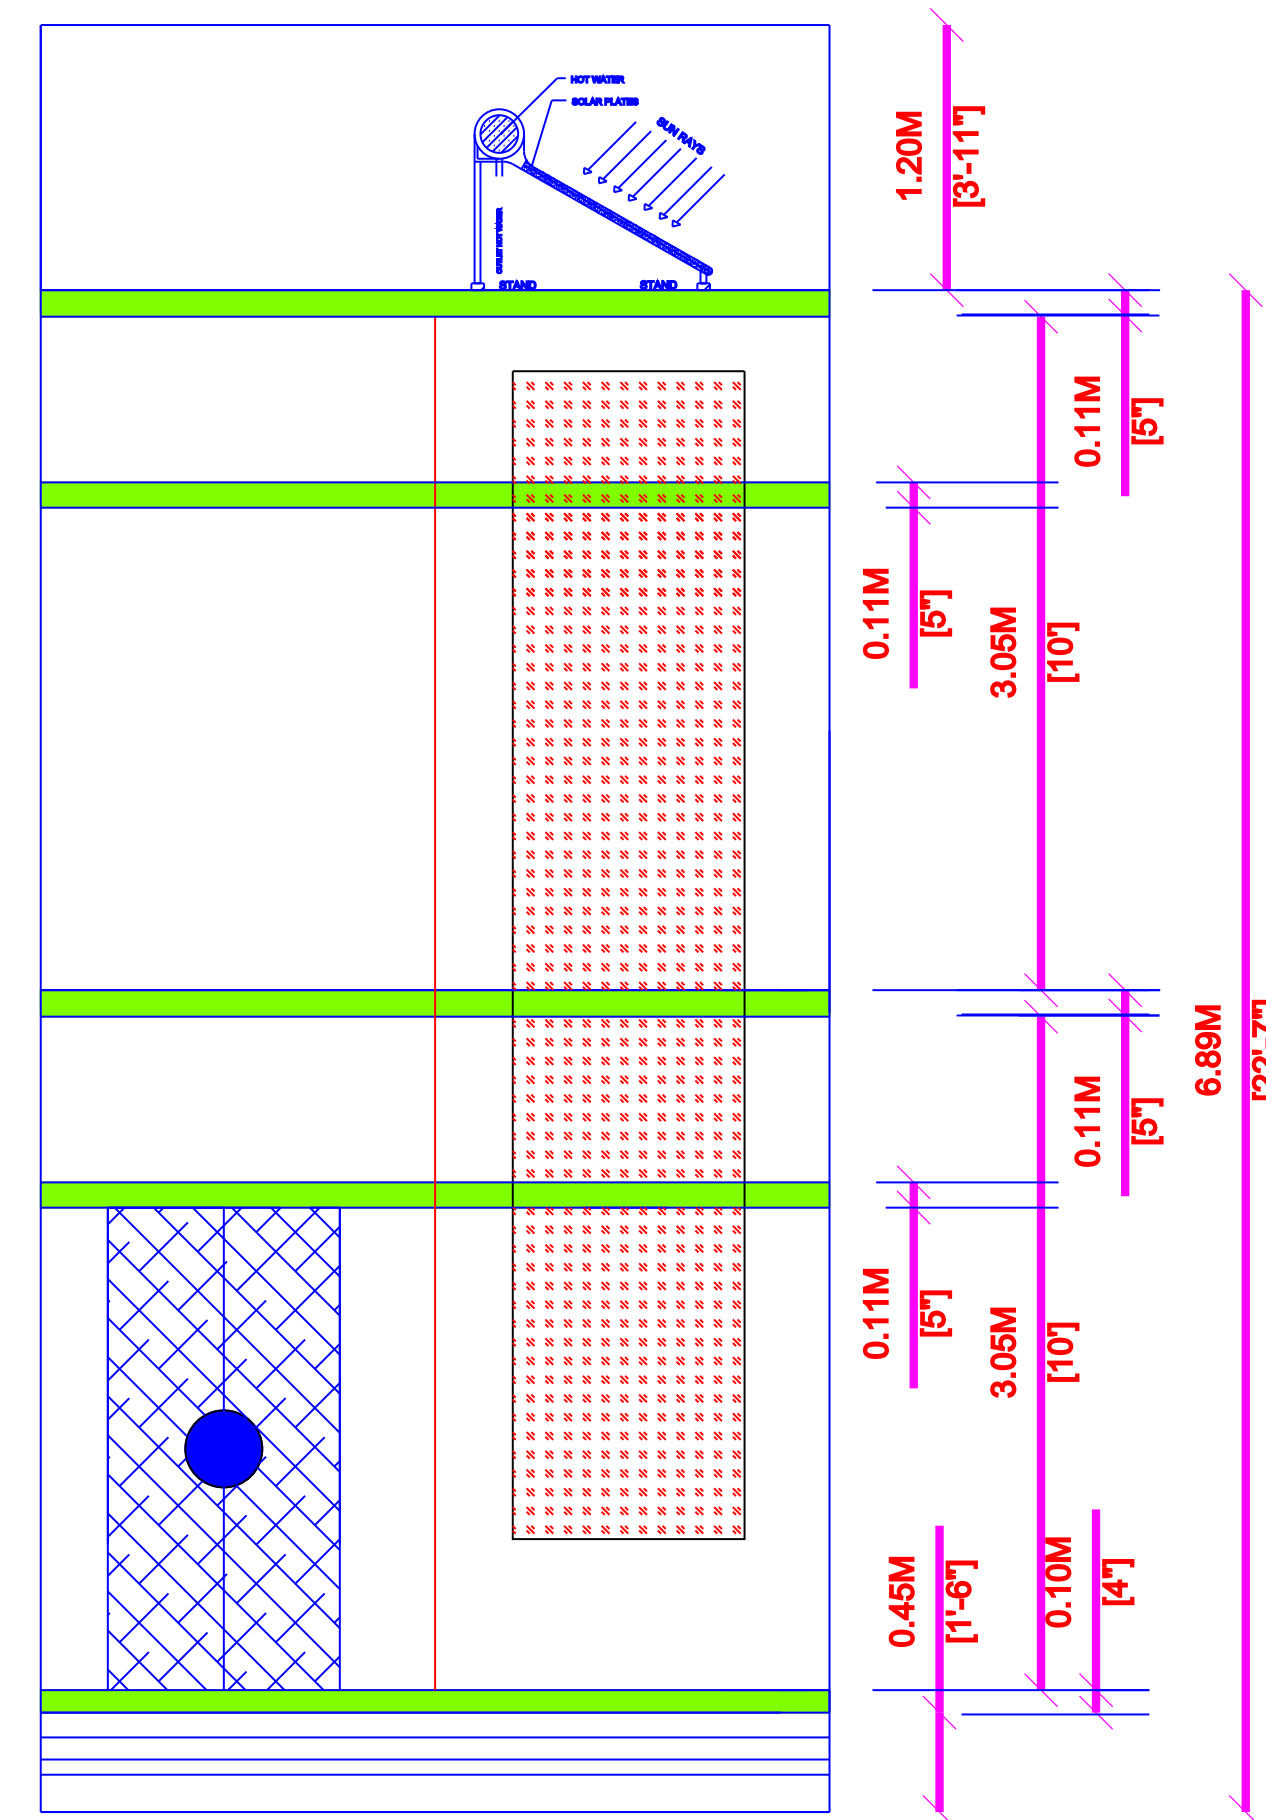


ELAVATION - SOUTH FACING

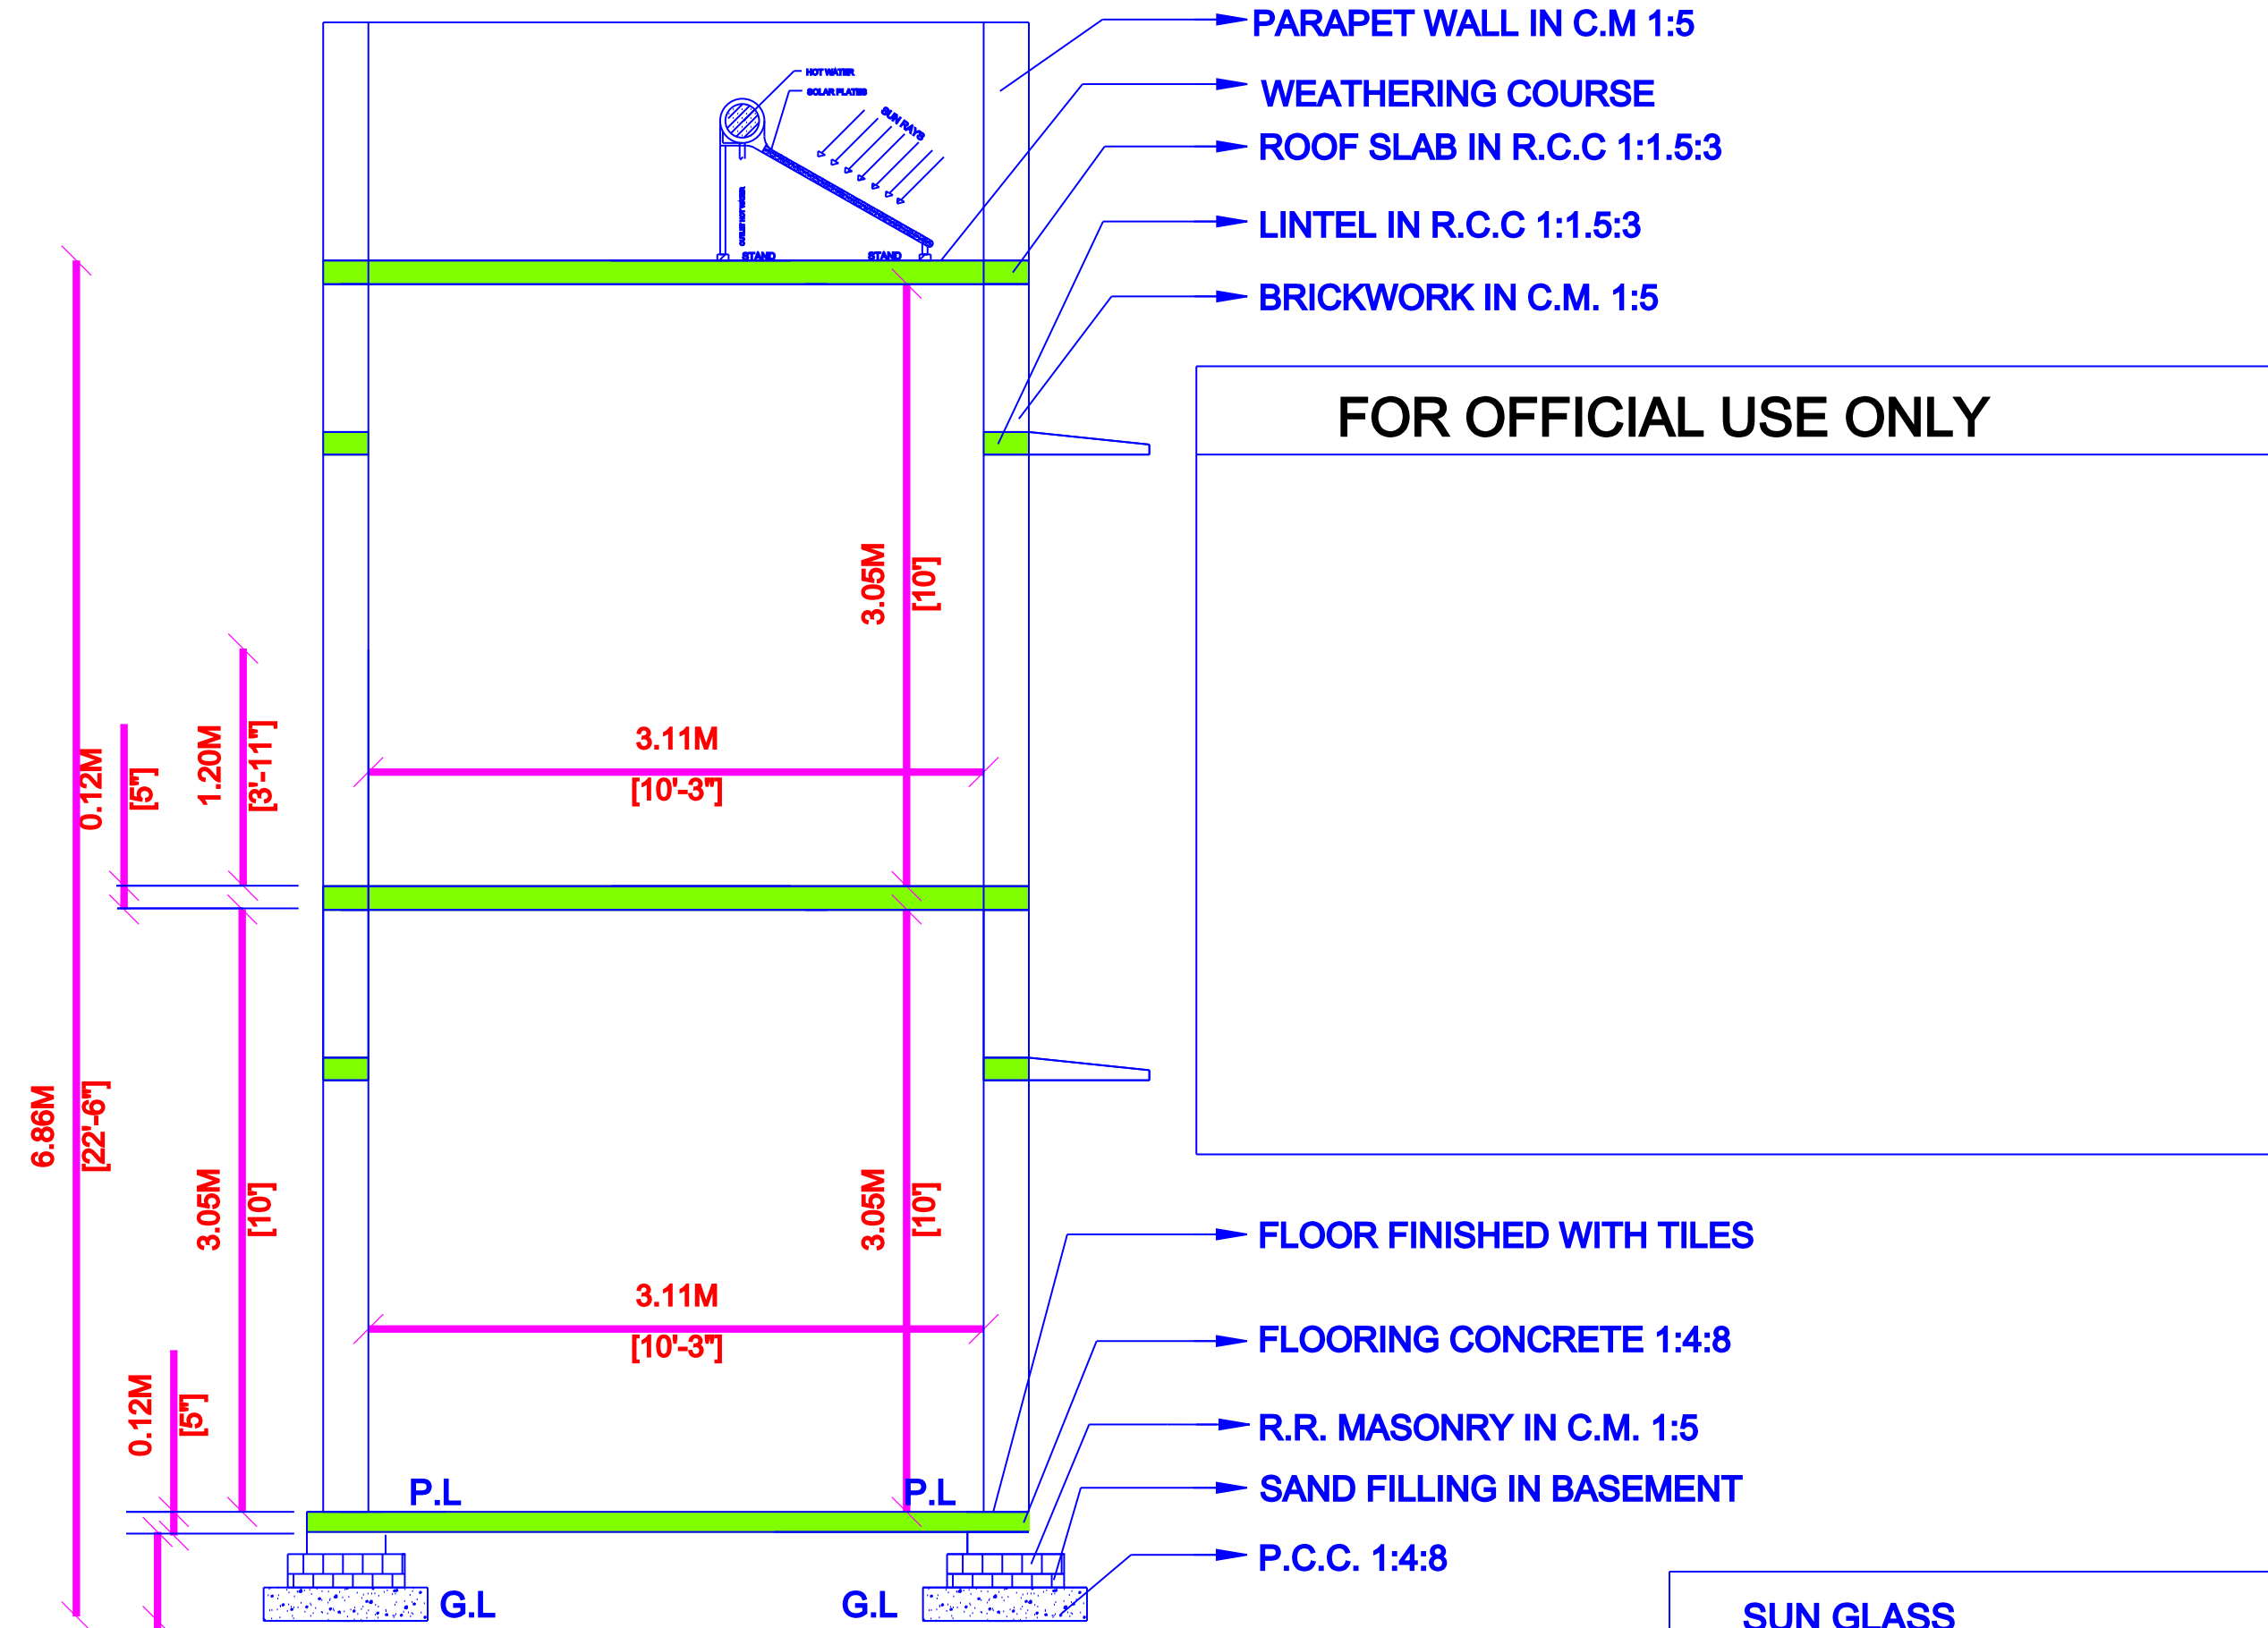


SECTION PLAN ON AA

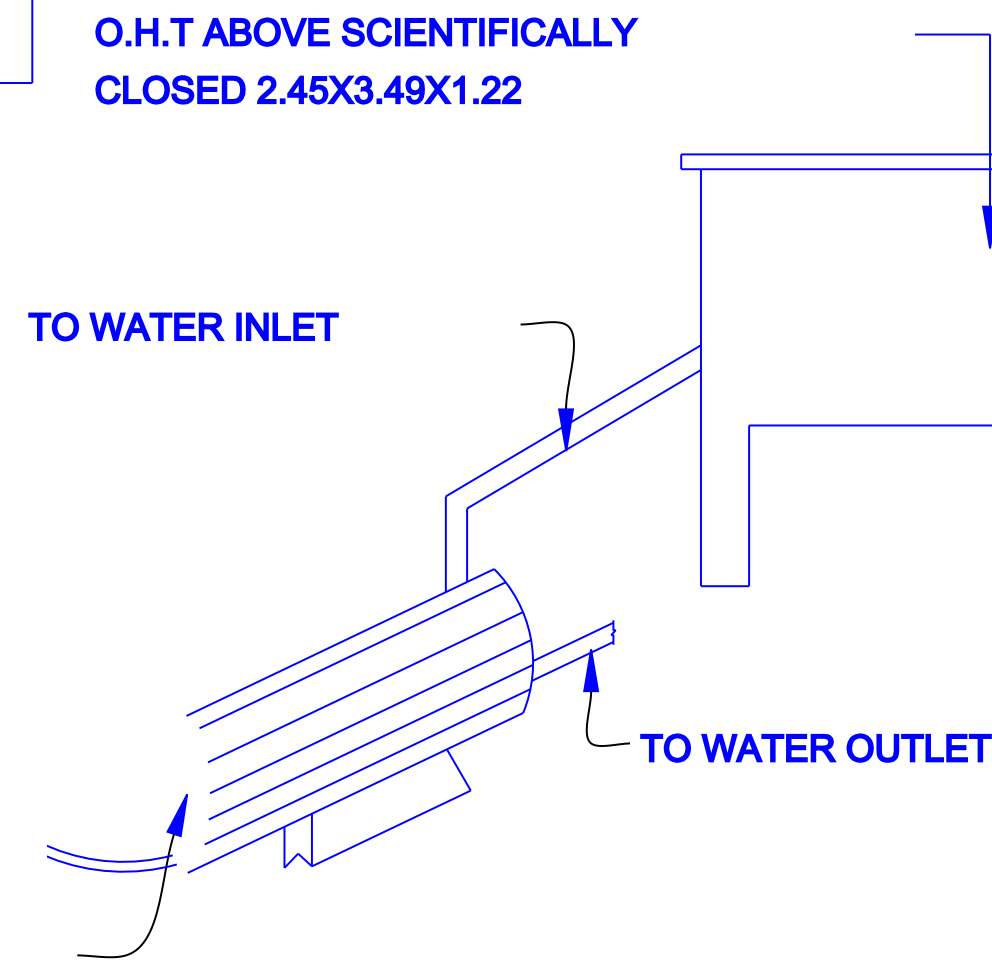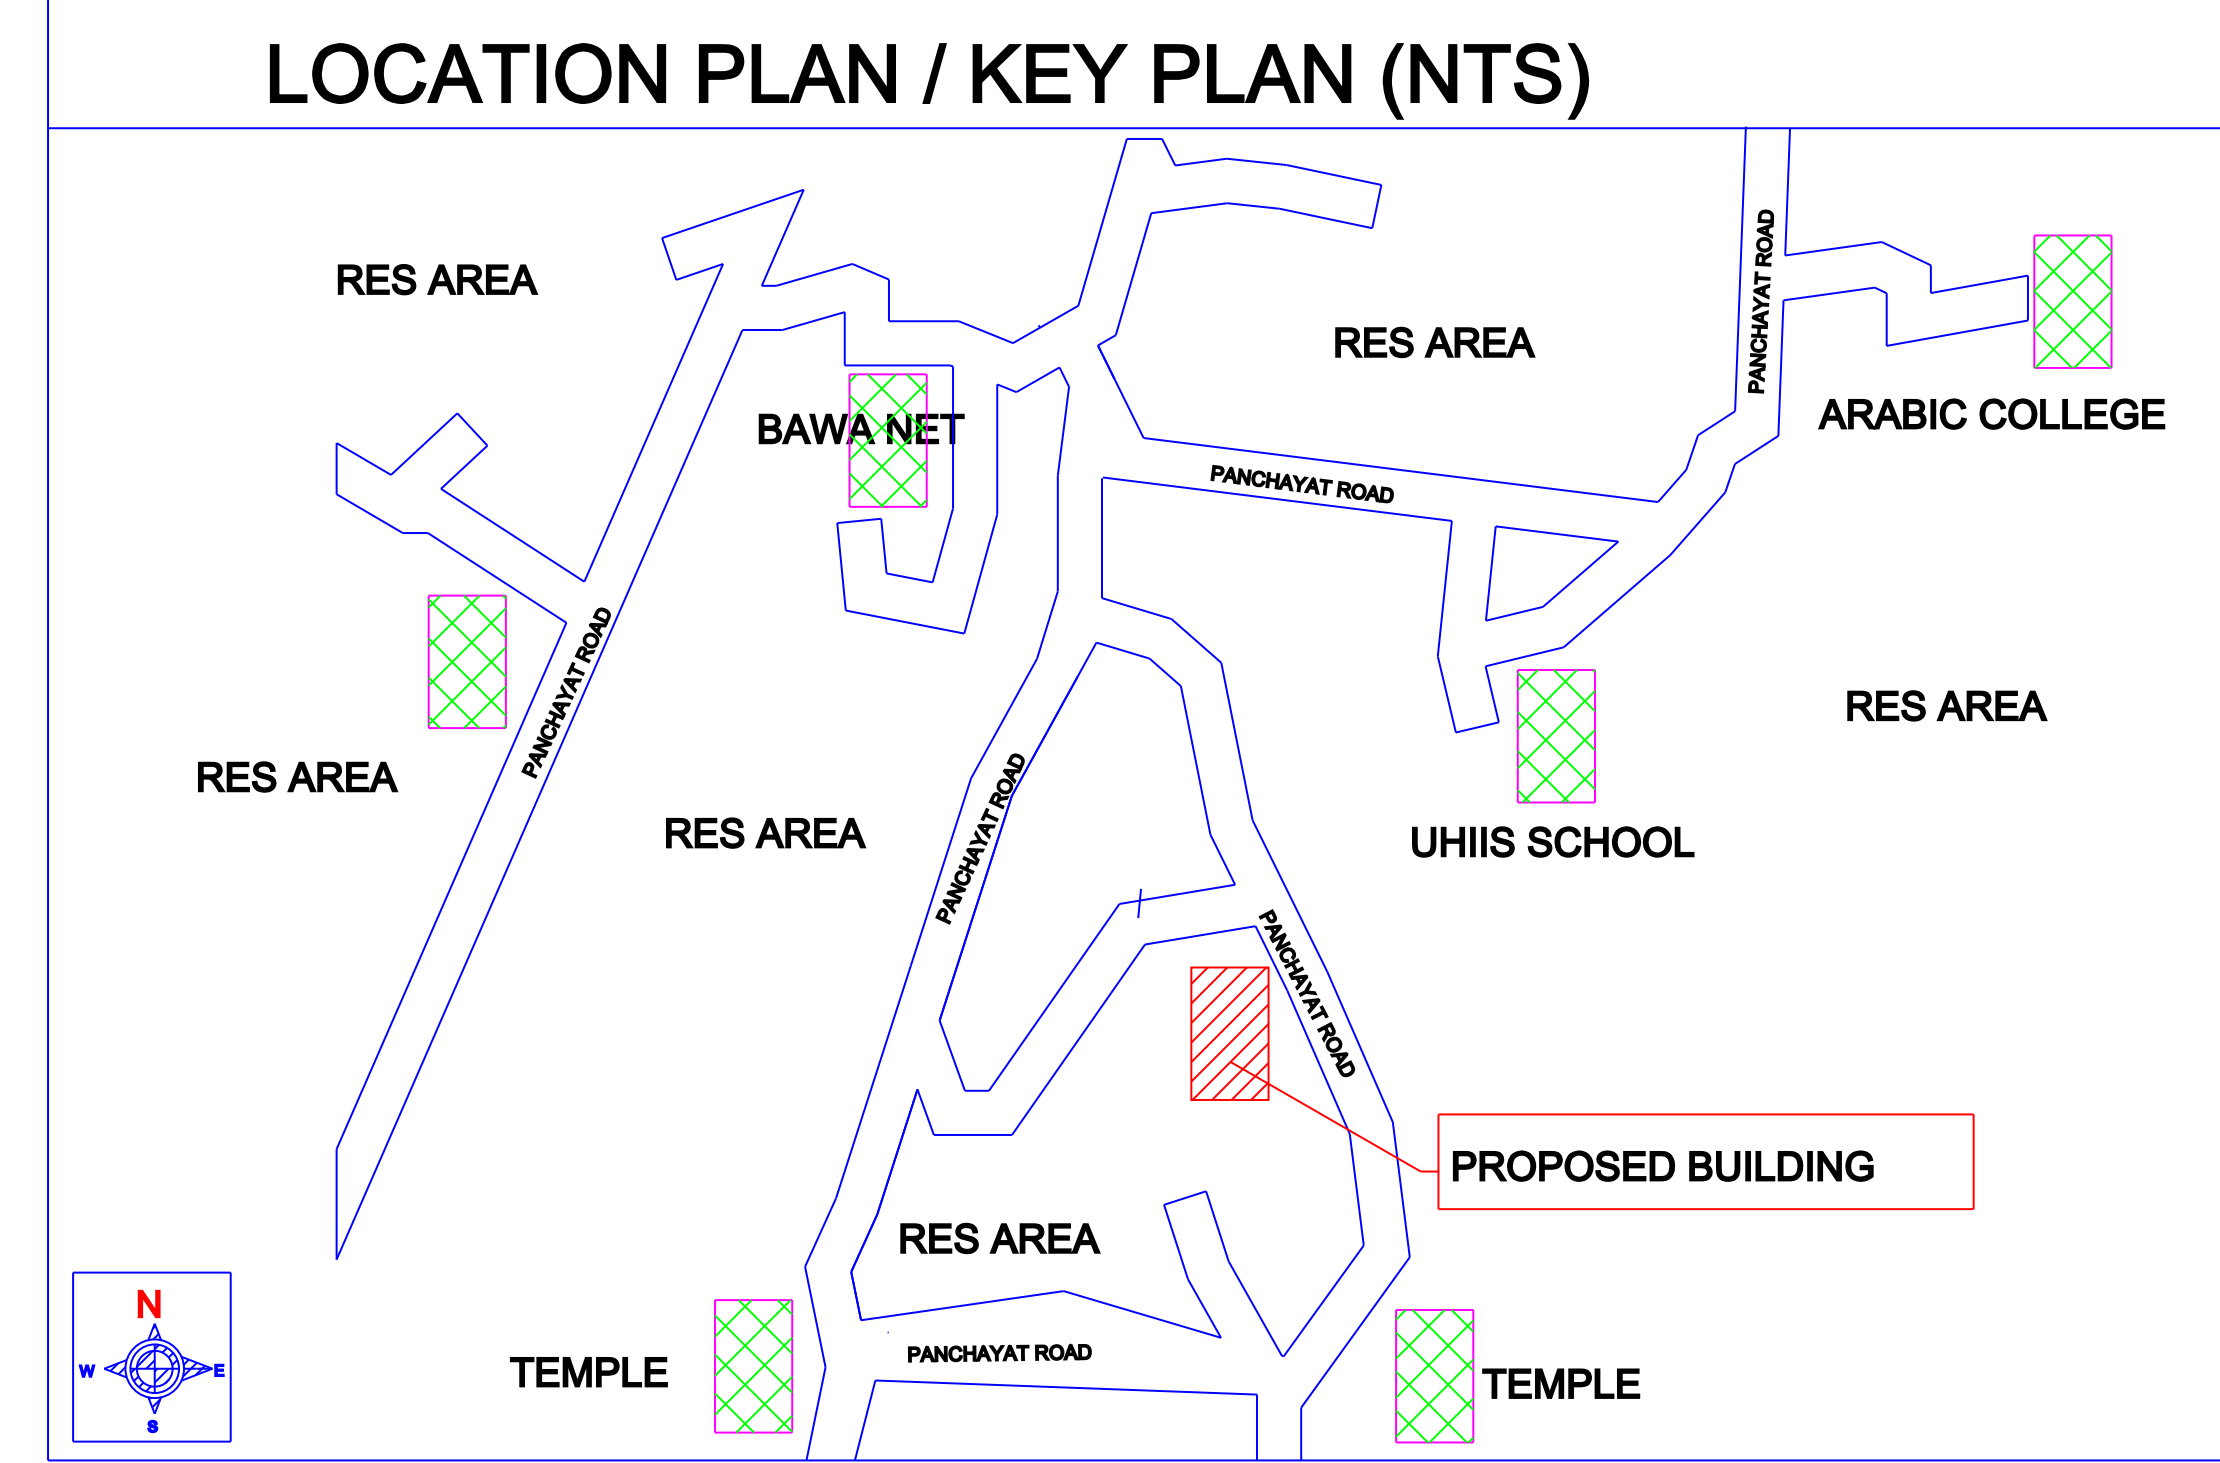

WATER HEATING SYSTEM

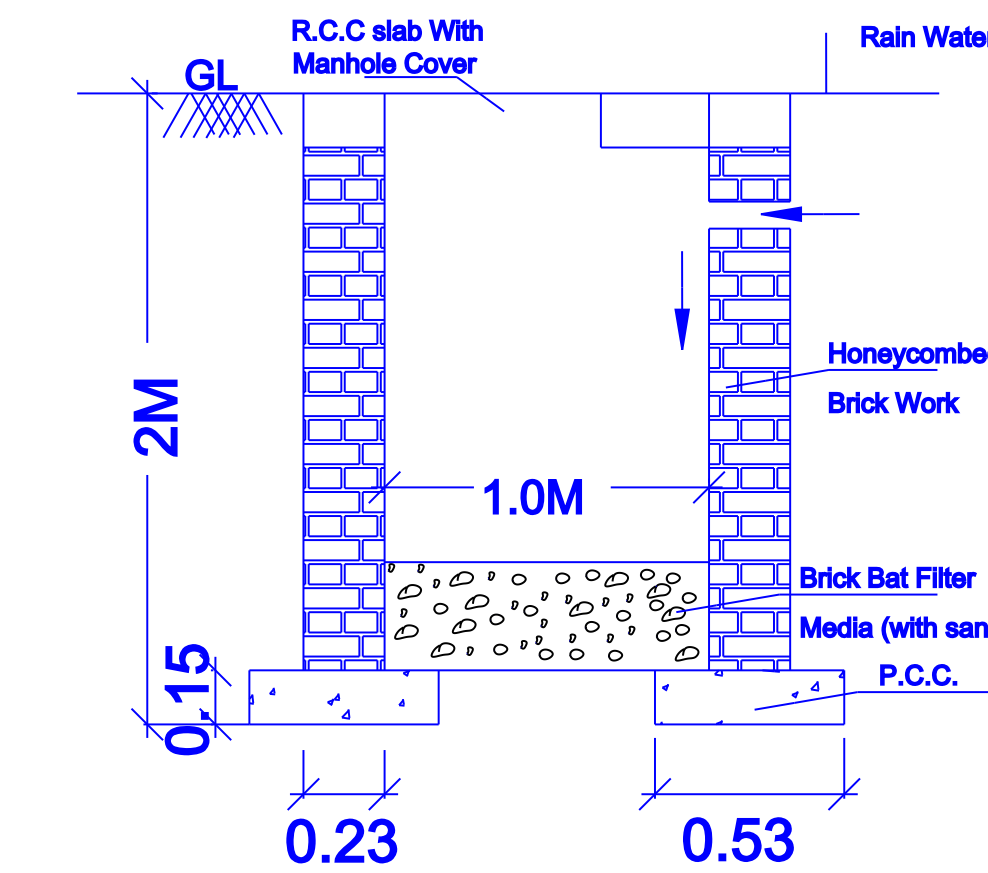


Details Of Rain Water Collection Pit (Recharge Well Method)

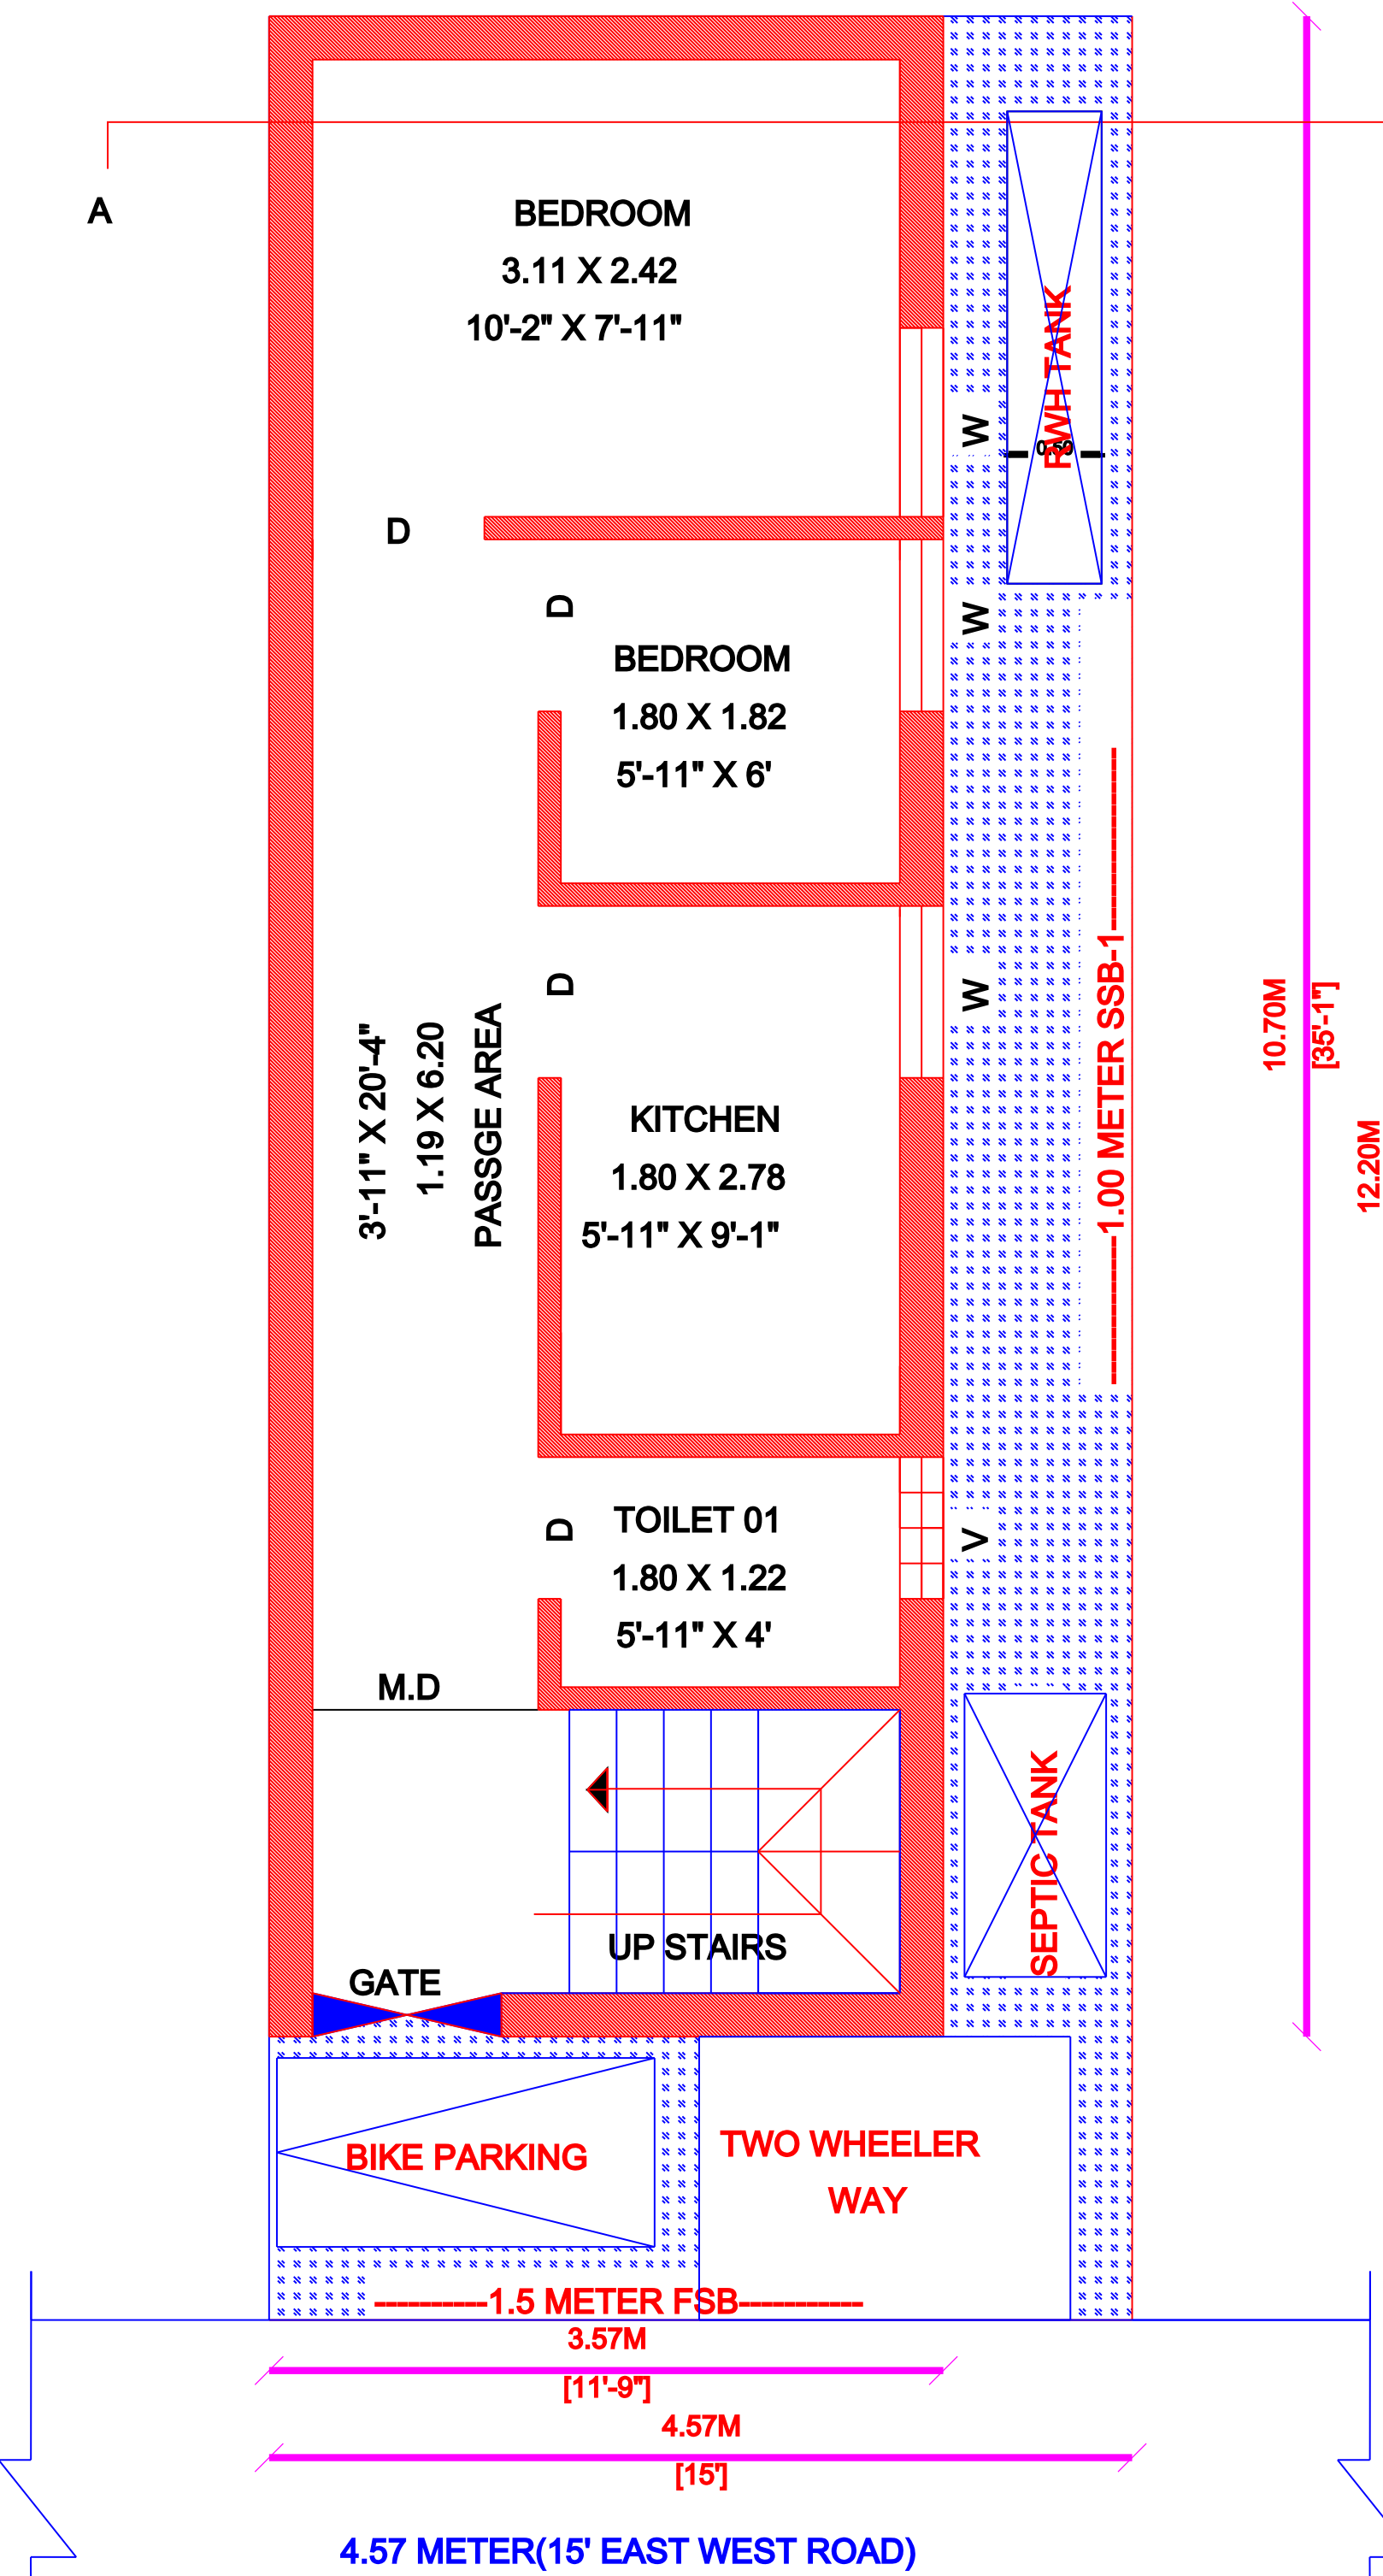

PROPOSED GROUND FLOOR PLAN


SITE PLAN CUM RESIDENTIAL BUILDING

SITE PLAN - SCALE 1:100

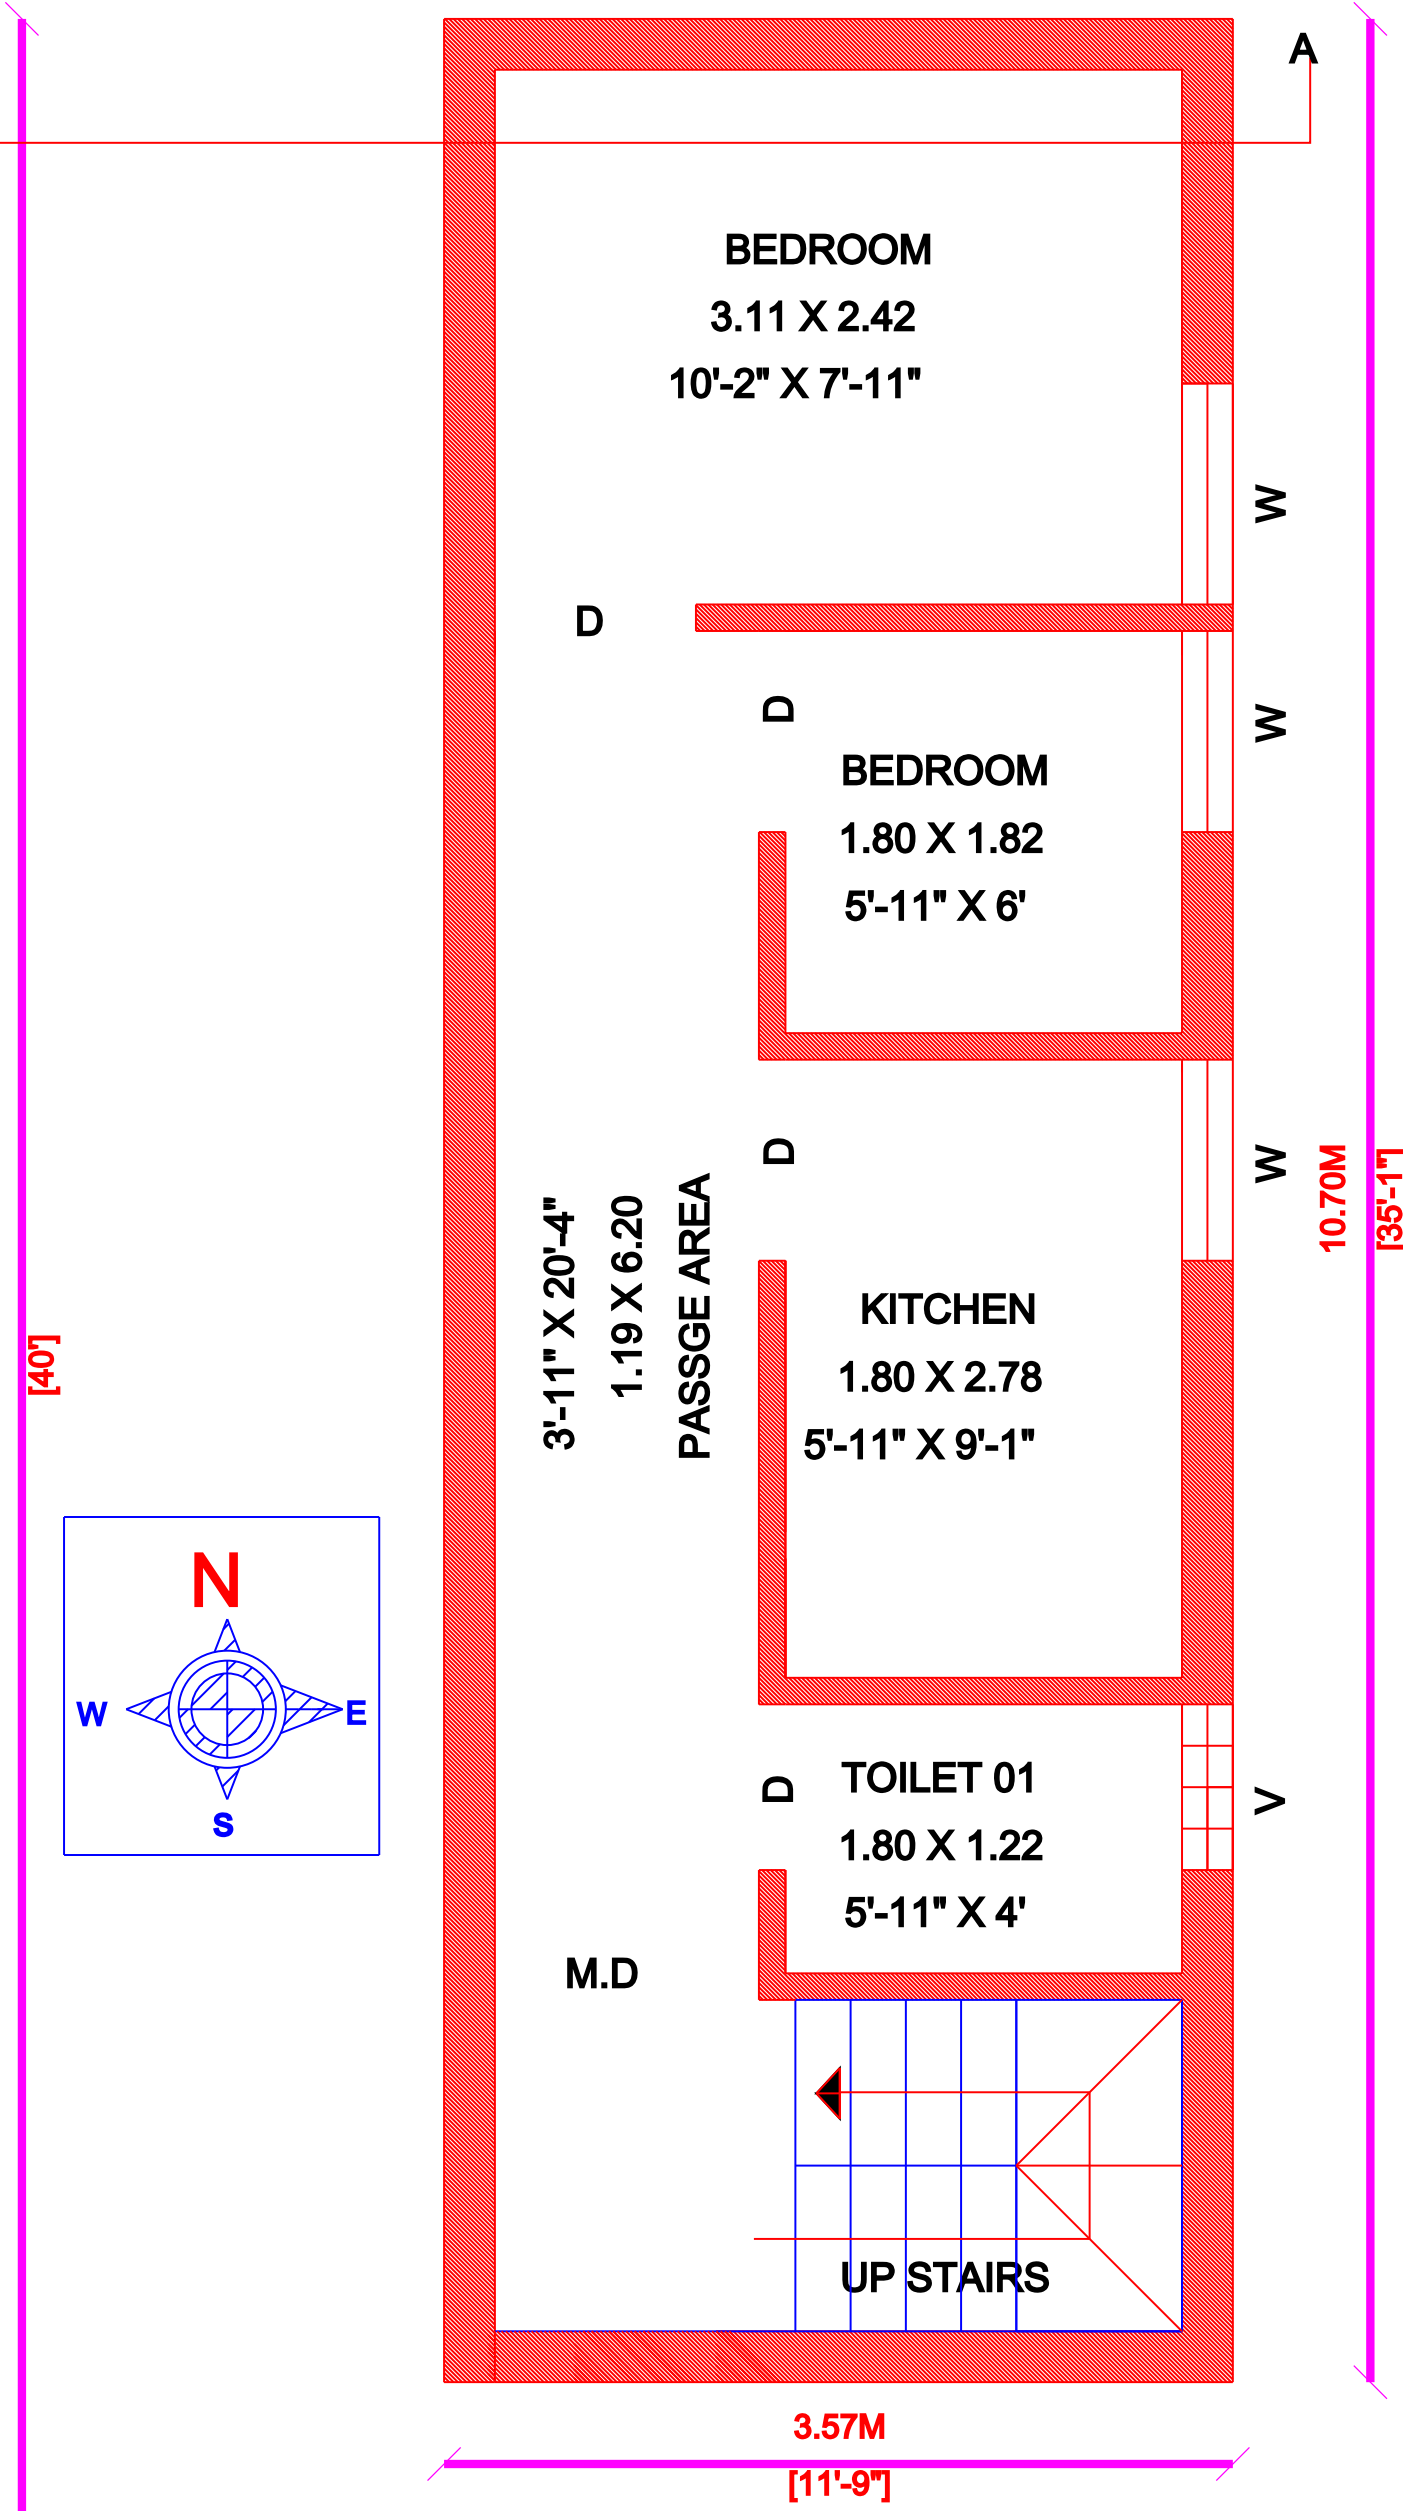


PROPOSED FIRST FLOOR PLAN


	PRO.BUILDING - GF AND FF
	OPEN SPACE AREA

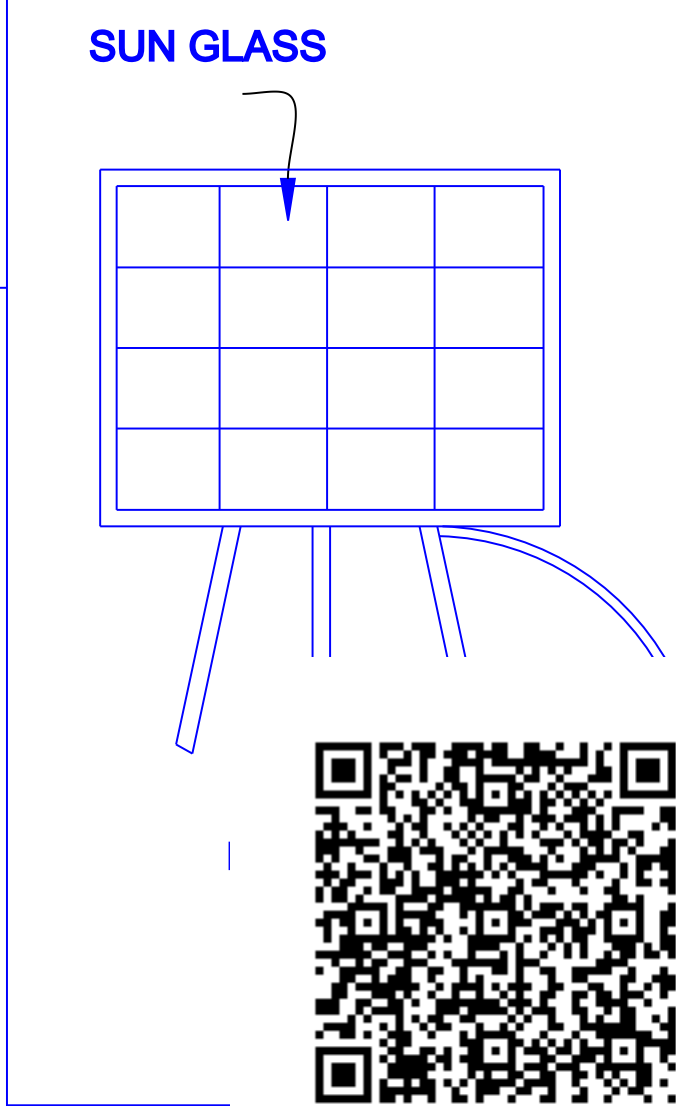


STAIRCASE DETAILS

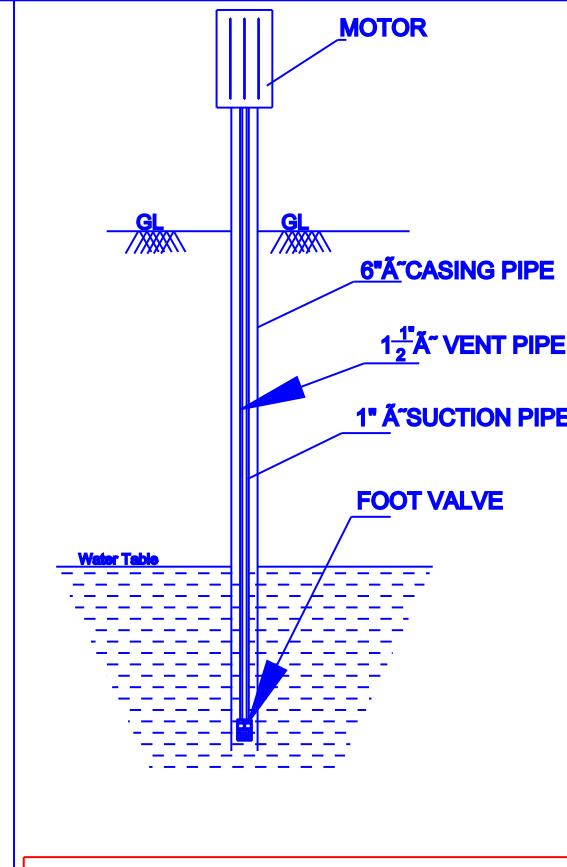


SEC. OF BOREWELL

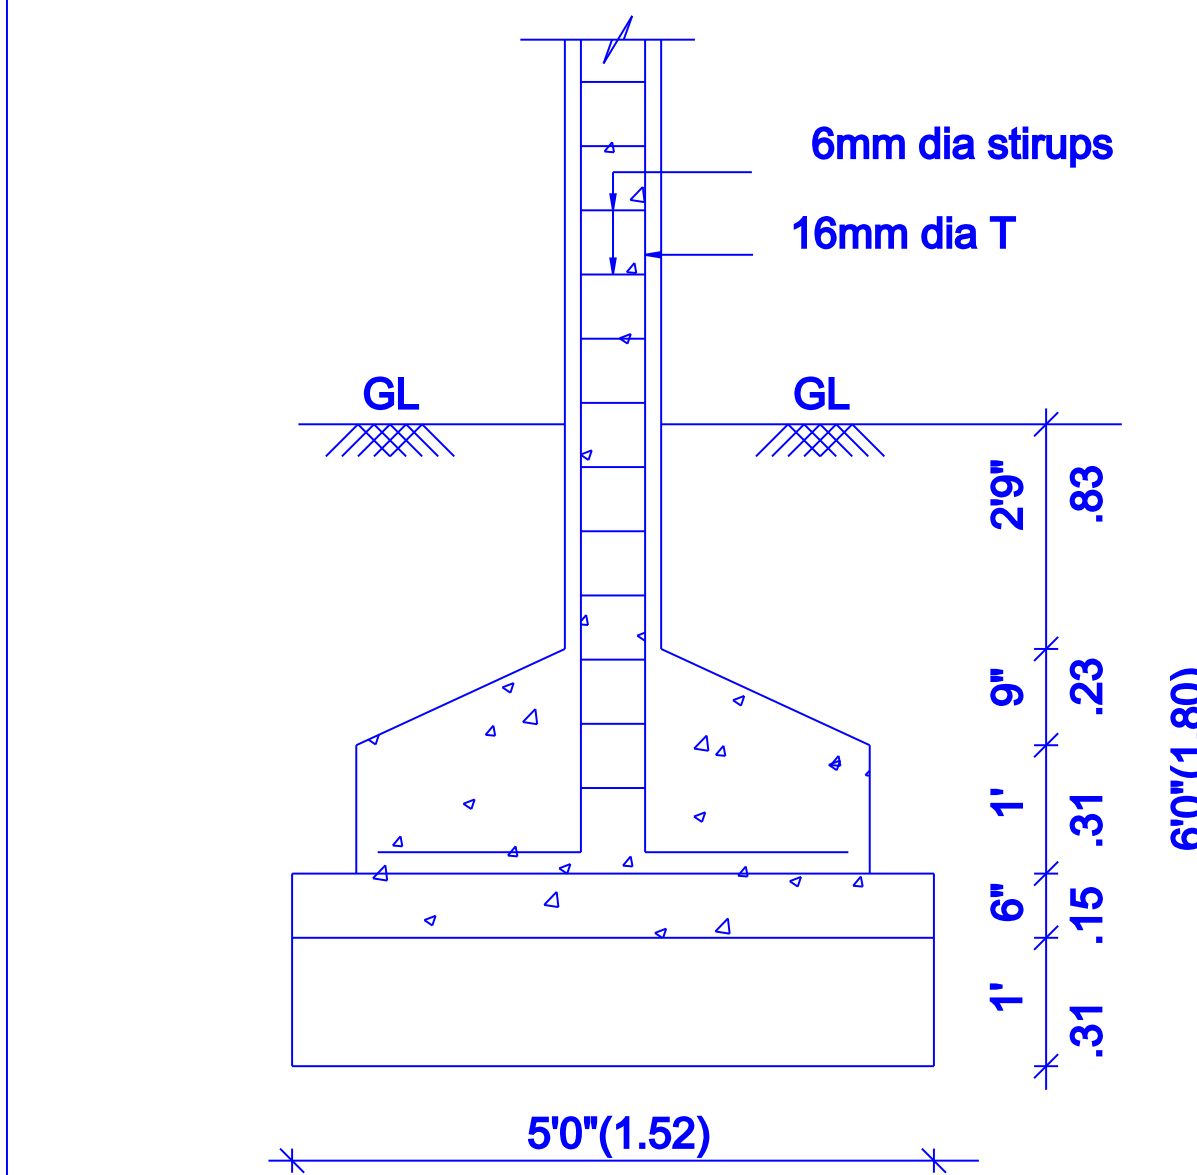


COLUMN FOUNDATION DETAIL

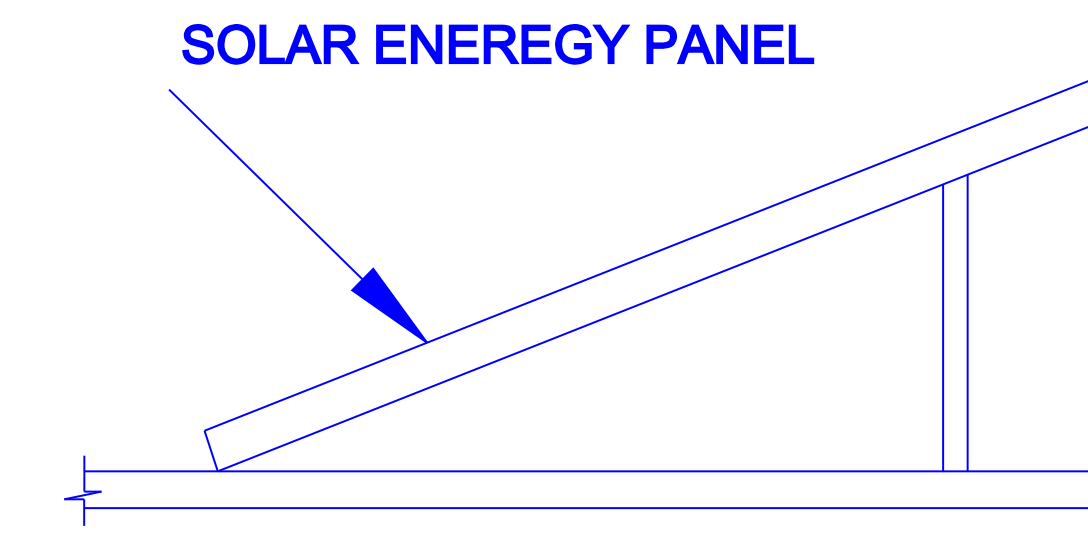

SYSTEM GENERAL POWER
SCALE- N.T.S

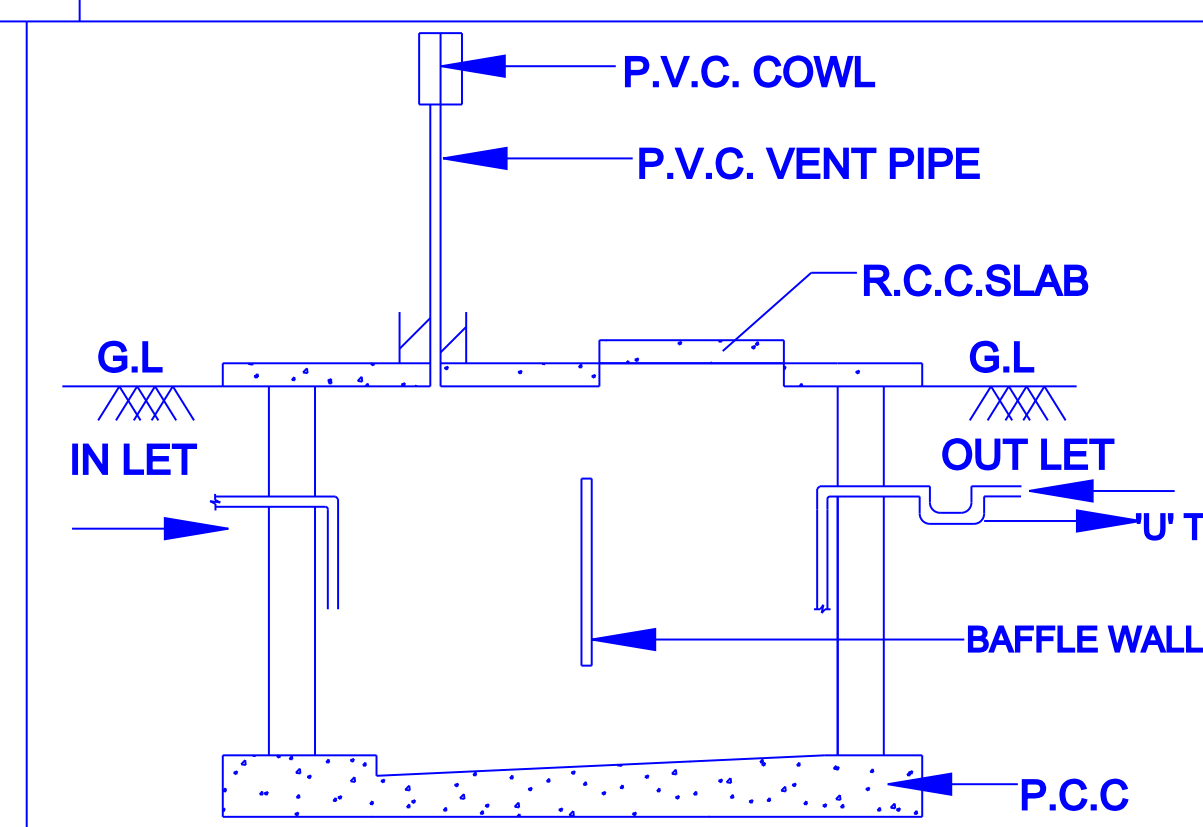

SEC. OF SEPTIC TANK

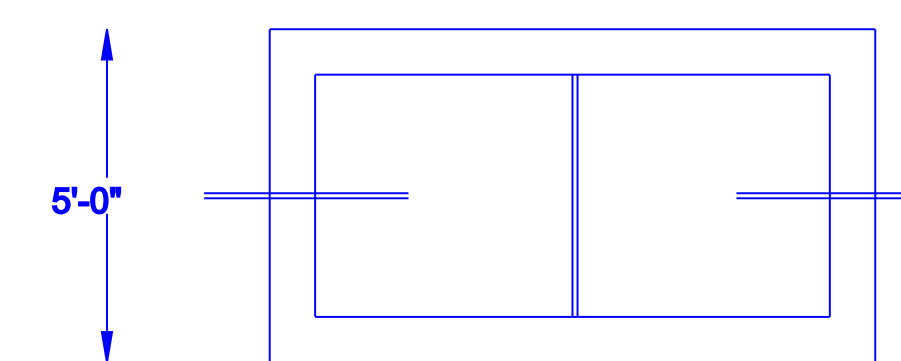

PLAN OF SEPTIC TANK

AMENITIES FOR PRO.BUILDING (NTS)

NOT TO SCALE

AREA STATEMENT		
DESCRIPTION	SQ.FT	SQ.M
PLOT AREA AS PER DOCUMENT	600.00	55.74
PLOT AREA AS PER PATTa, FMB	600.00	55.74
PLOT AREA AS AT SITE	600.00	55.74
PRO G.F-RES.BUILDING AREA	411.00	38.18
PRO F.F-RES.BUILDING AREA	411.00	38.18
TOTAL CARPER AREA(GF+FF)	556.00	51.64
TOTAL PLINTH AREA (GF + FF)	822.00	76.36
OPEN SPACE	189.00	17.56

FSI : 1.370	PLOT COVERAGE : 68.50%
-------------	------------------------

SCHEDULE OF JOINERIES		
TYPE	DESCRIPTION	SIZE
MD	MAIN DOOR	1.00X2.13
D1	DOOR	0.91X2.13
D2	DOOR	0.75X2.13
W	WINDOW	1.52X1.52
KW	KITCHEN WINDOW	1.52X0.91
V	VENTILATOR	0.91X0.61
EW	ELEVATION WINDOW	1.52X2.50


APPLICANT / OWNER SIGNATURE

Hazrat Parveen

REGISTERED ENGINEER / LICENSED SURVEYOR

V. J. Lynch

Er. P.A.SHEIK FAREED, B.E..
REGISTERED ENGINEER (G-2),
Reg.No: 186 / LS / 2022 / 00002,
PALLAPATTI MUNICIPALITY,
Reg.NO: RE / GR-II / 001 / KRR / JAN / 2024
DTCP OFFICE, KARUR (DT).
PH.NO:- 91 50 61 53 68

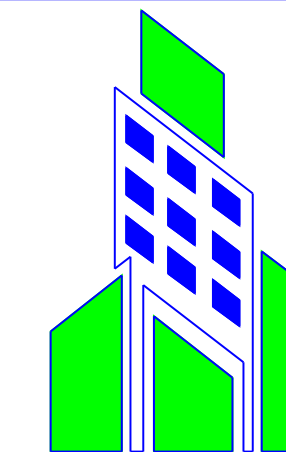The logo for JANSHE CONSTRUCTORA DESIGNS features the word "JANSHE" in large, stylized, orange-outlined letters with a blue shadow effect. Below it, the words "CONSTRUCTORA DESIGNS" are written in a smaller, solid red, sans-serif font.