



PLAN SHOWING PROPOSED CONSTRUCTION OF A RESIDENTIAL BUILDING IN THE GROUND FLOOR FOR S.F.NO - 743,744,743/1A,743/1A1A1,
PLOT NO - 75 / EAST PART, AT AJMEER CITY, WARD NAME - RASOOL NAGAR, WARD NO - 01, LINGAMANAYAKKANPATTI VILLAGE
PANCHAYAT, ARAVAKURICHI TALUK AND UNION, KARUR DT. DTCP REG.ROC NO - A1/3601/2023, DATE - 19.10.2023, DTCP SPFW NO - 3795/2018


APPLICANT NAME –Mr.A.A.SADIQ ALI, S/o. ABDUL WAHAB & Mrs. TAHERA PARVEEN, W/o.A.A.SADIQ ALI

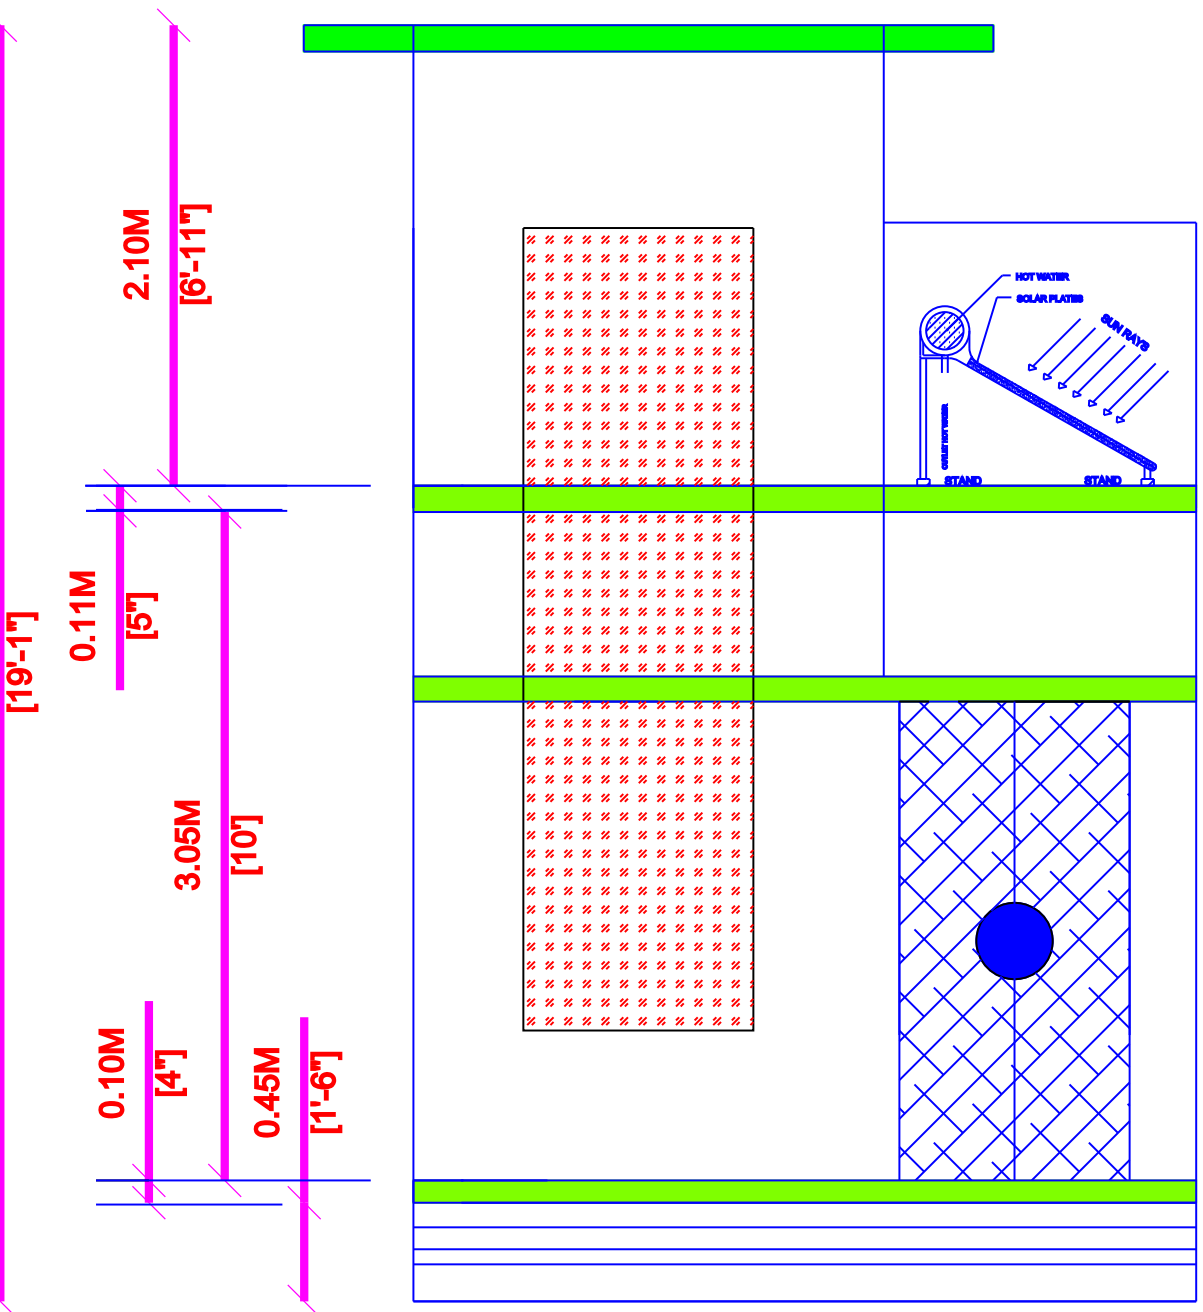

ELAVATION - SOUTH FACING

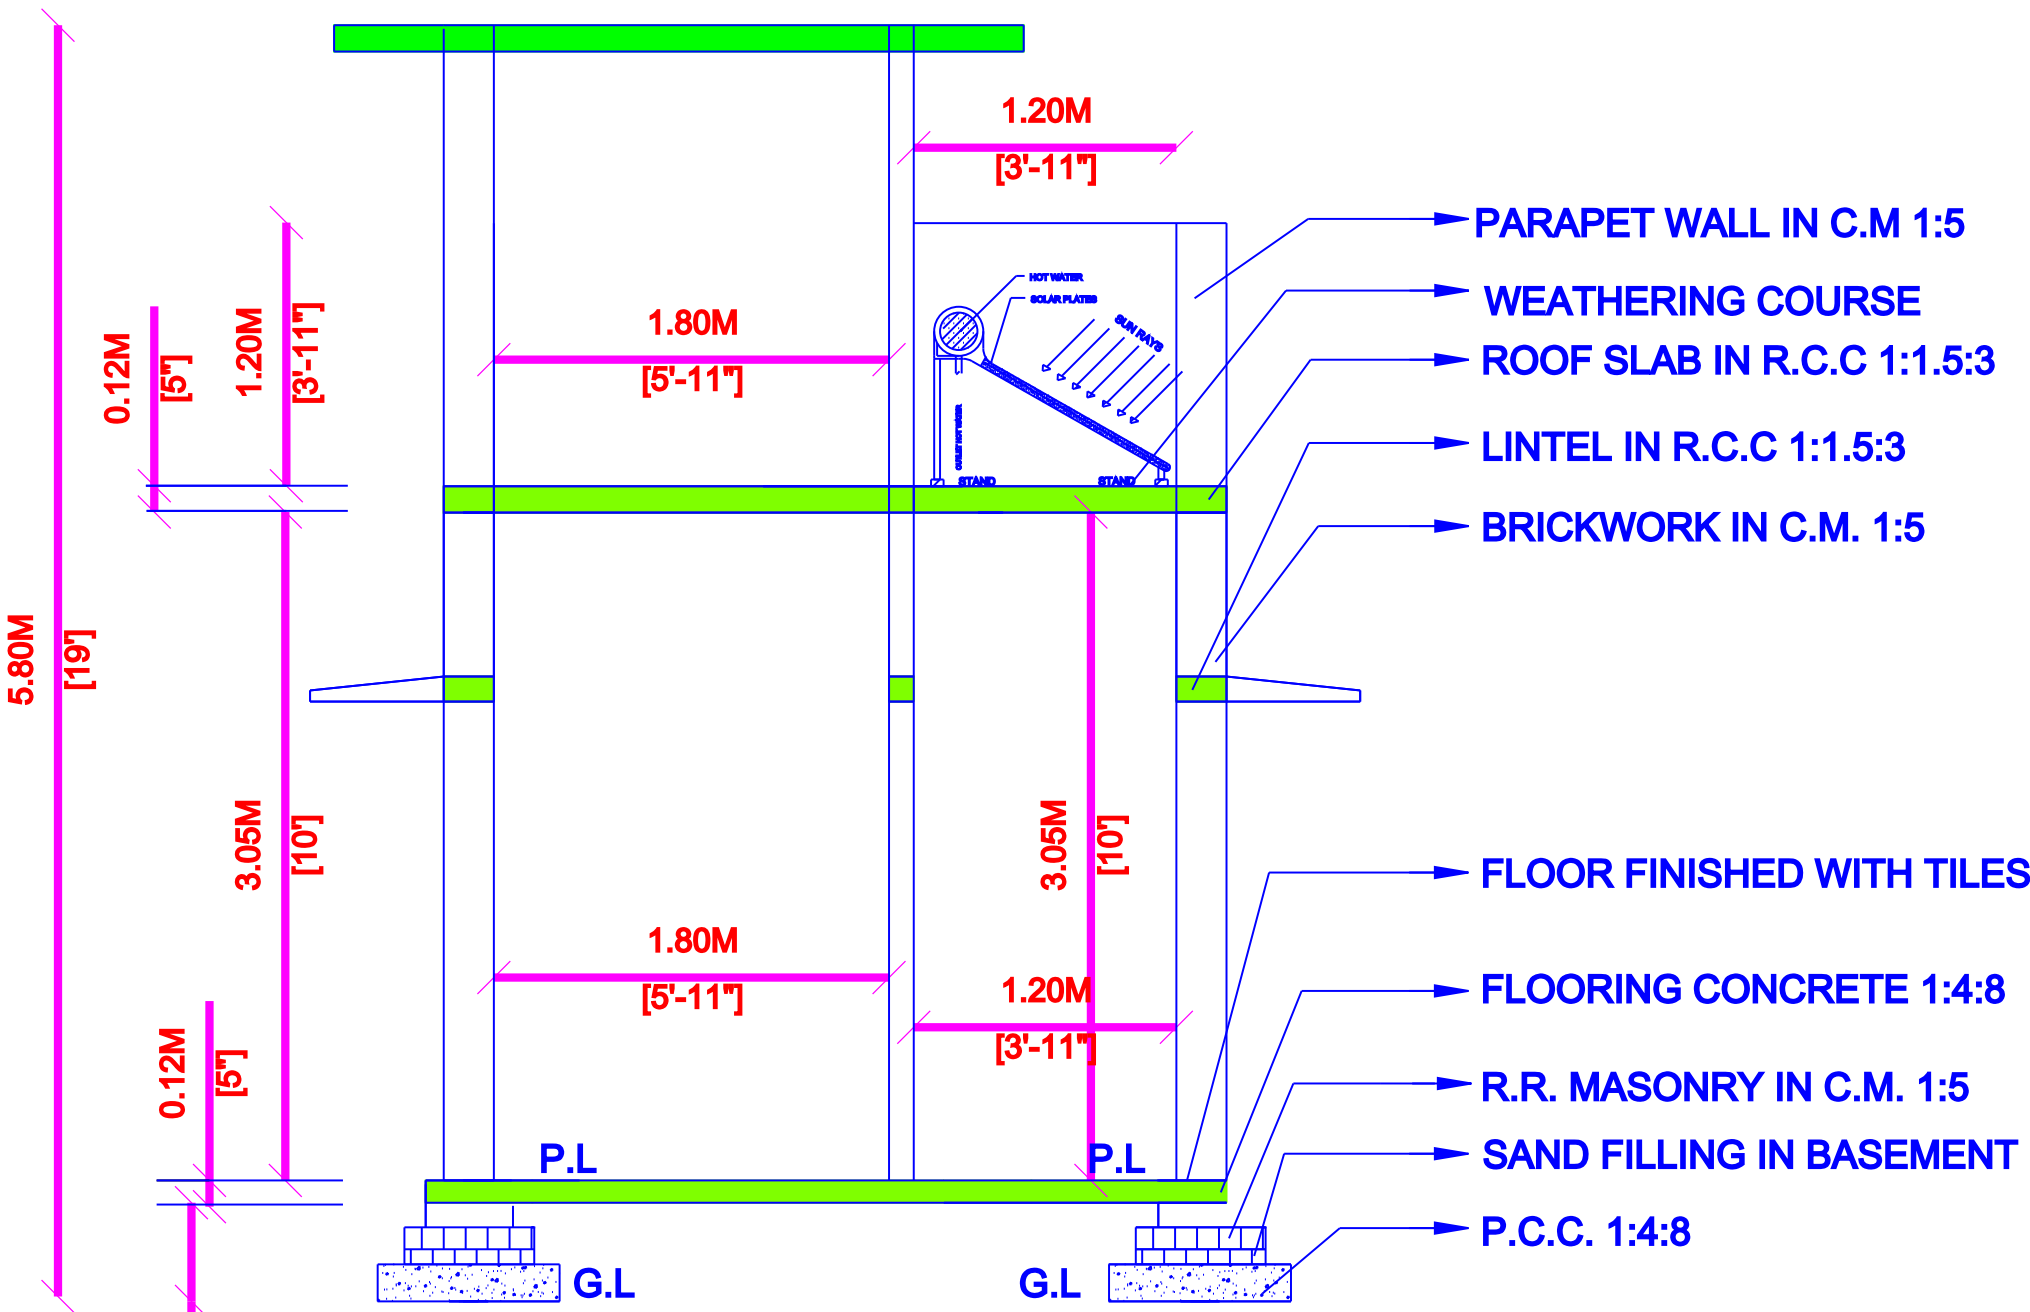

SECTION PLAN ON AA

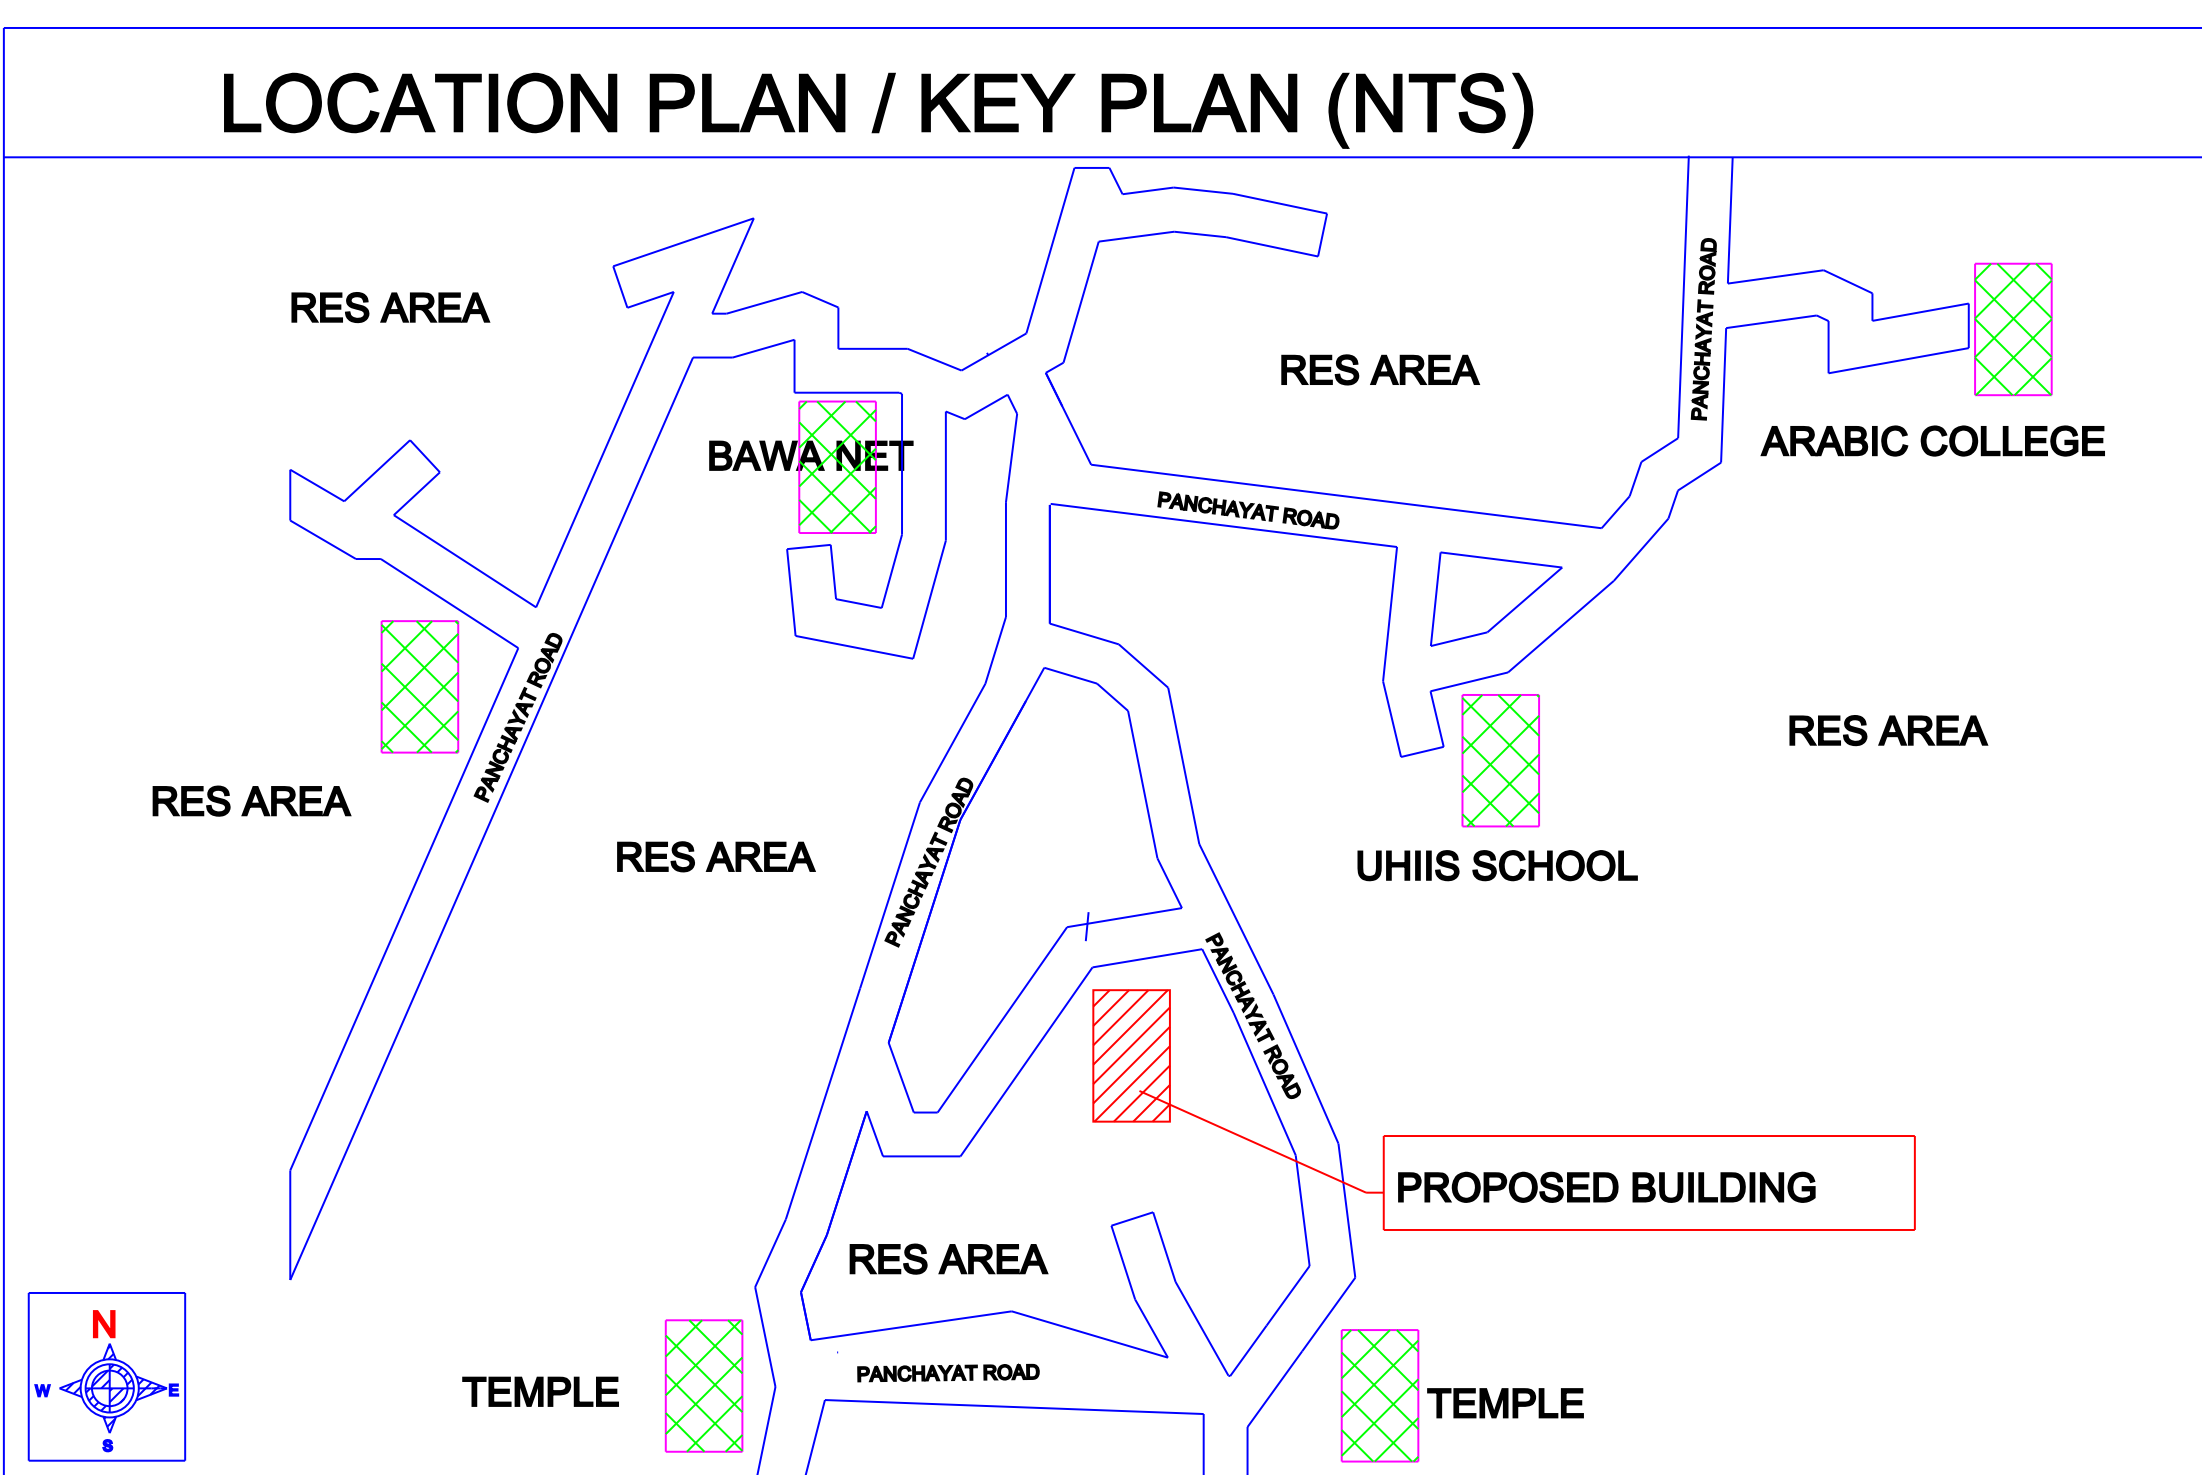

AREA STATEMENT		
DESCRIPTION	SQ.FT	SQ.M
PLOT AREA AS PER DOCUMENT	600.00	55.74
PLOT AREA AS PER PATTI, FMB	600.00	55.74
PLOT AREA AS AT SITE	600.00	55.74
PRO G.F-RES.BUILDING AREA	411.00	38.18
TOTAL CARPER AREA(GF)	278.00	25.82
HEAD ROOM (NON FSI AREA)	30.46	2.83
OPEN SPACE	189.00	17.56
FSI : 0.685	PLOT COVERAGE :	68.50%

SCHEDULE OF JOINERIES		
TYPE	DESCRIPTION	SIZE
MD	MAIN DOOR	1.00X2.13
D1	DOOR	0.91X2.13
D2	DOOR	0.75X2.13
W	WINDOW	1.52X1.52
KW	KITCHEN WINDOW	1.52X0.91
V	VENTILATOR	0.91X0.61
EW	ELEVATION WINDOW	1.52X2.50

APPLICANT / OWNER SIGNATURE


1) A.A. Sadiq Ali
2) Tahera Parveen

REGISTERED ENGINEER / LICENSED SURVEYOR

U. J. F. FAREED

Er. P.A.SHEIK FAREED, B.E.,
REGISTERED ENGINEER (G-2),
Reg.No: 186 / LS / 2022 / 00002,
PALLAPATTI MUNICIPALITY,
Reg.NO: RE / GR-II / 001 / KRR / JAN / 2024
DTCP OFFICE, KARUR (DT).
PH.NO:- 91 50 61 53 68


JANSHE
CONSTRUCTORA DESIGNS

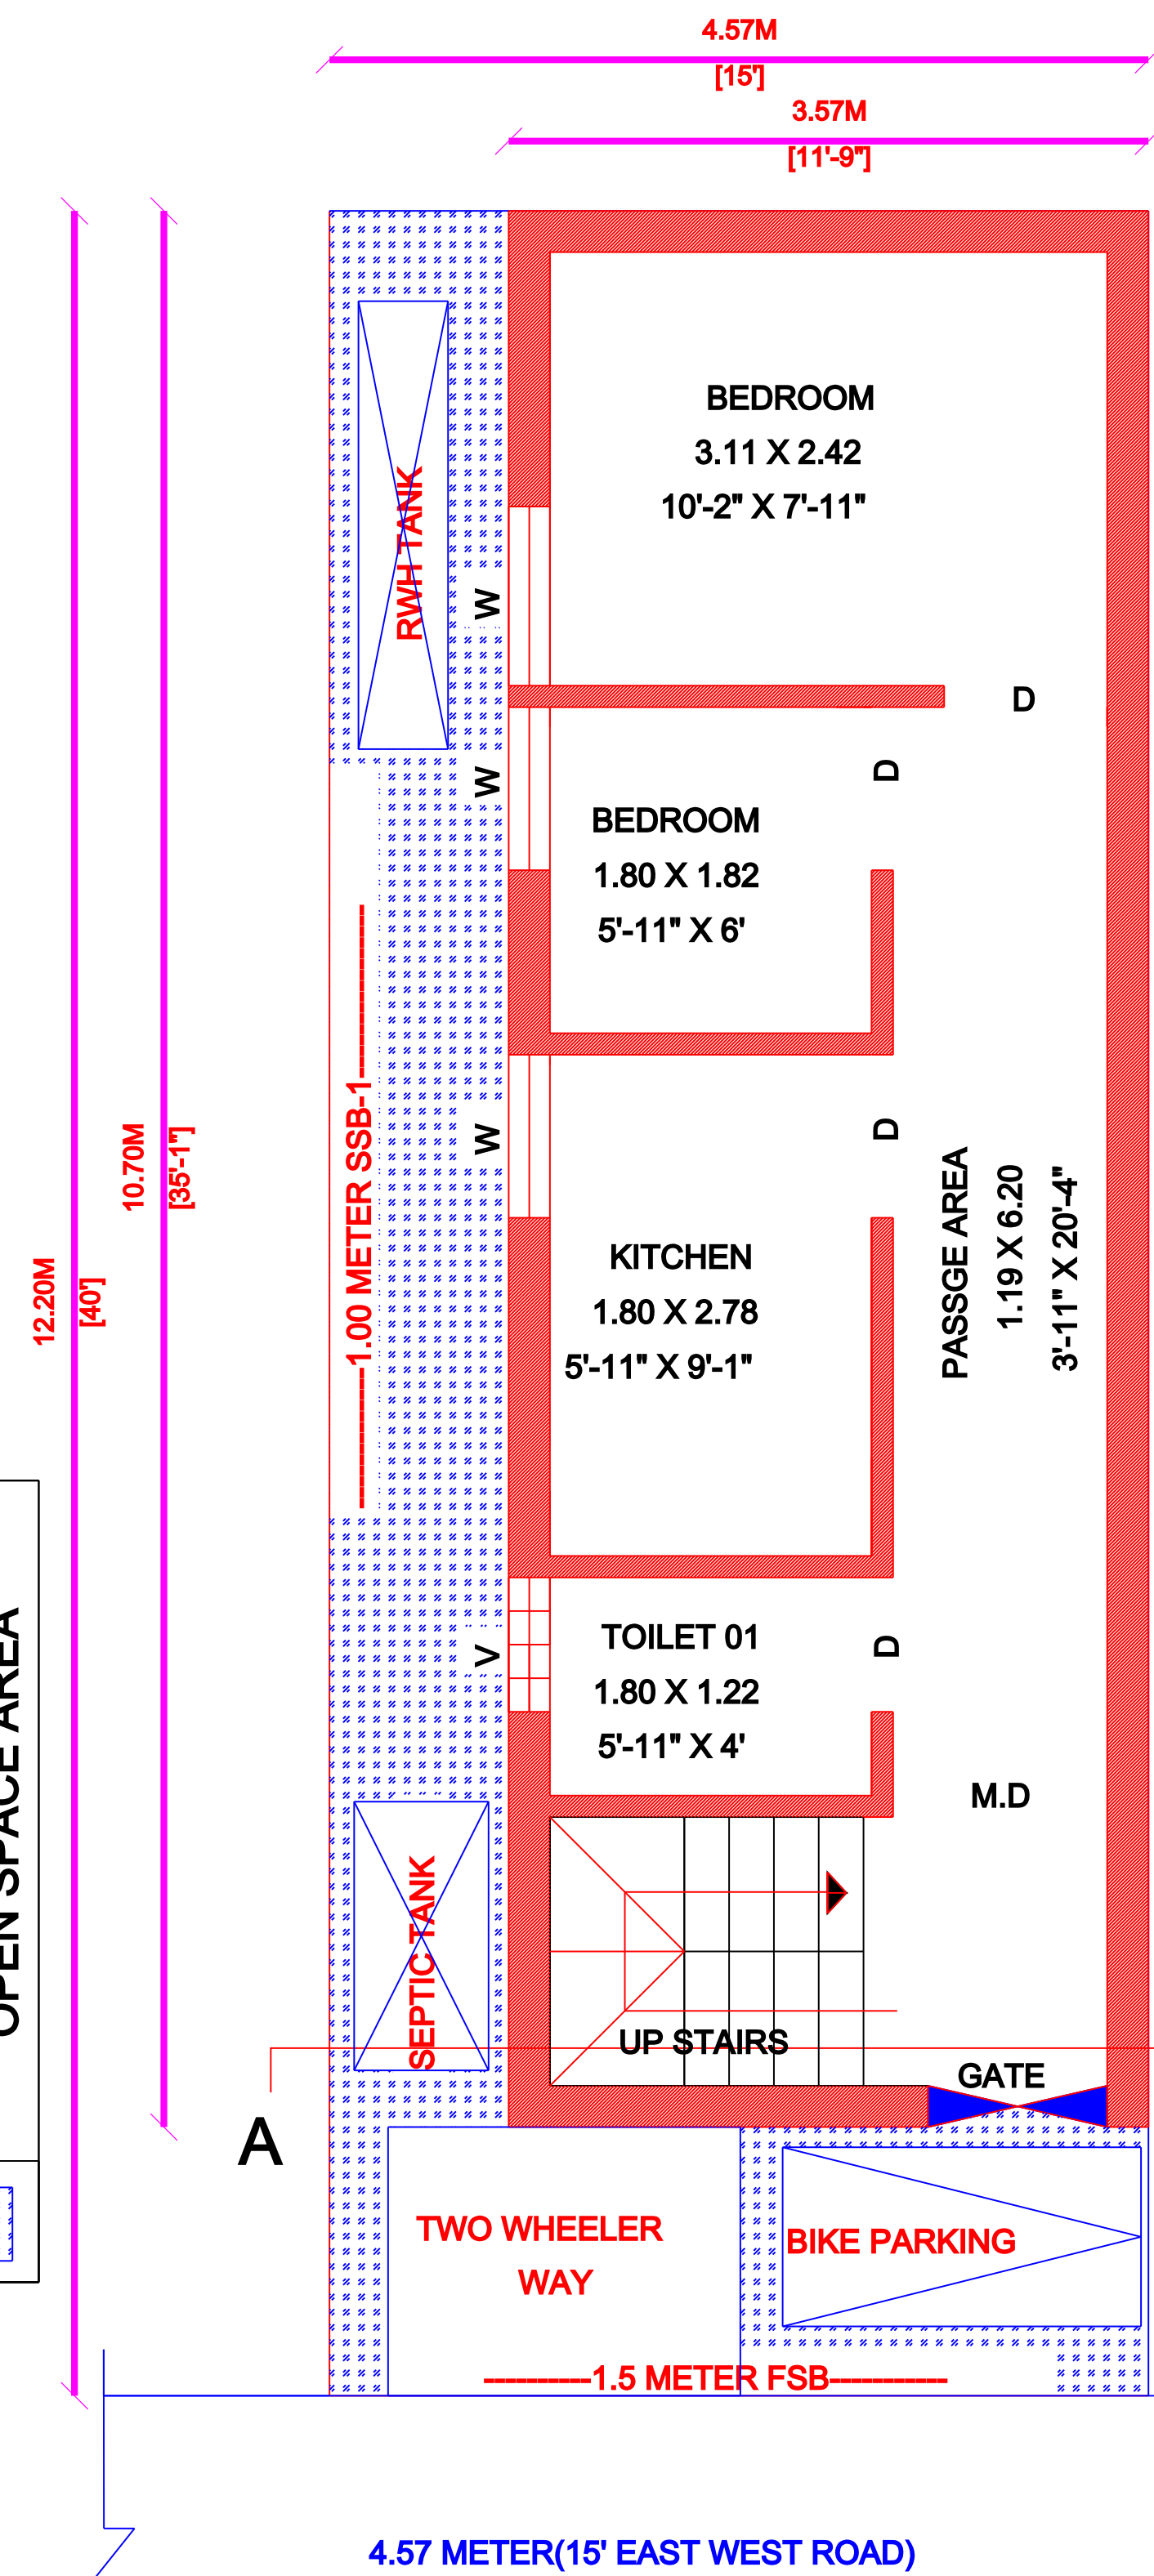

PROPOSED GROUND FLOOR PLAN


SITE PLAN CUM RESIDENTIAL BUILDING

SITE PLAN - SCALE 1:100

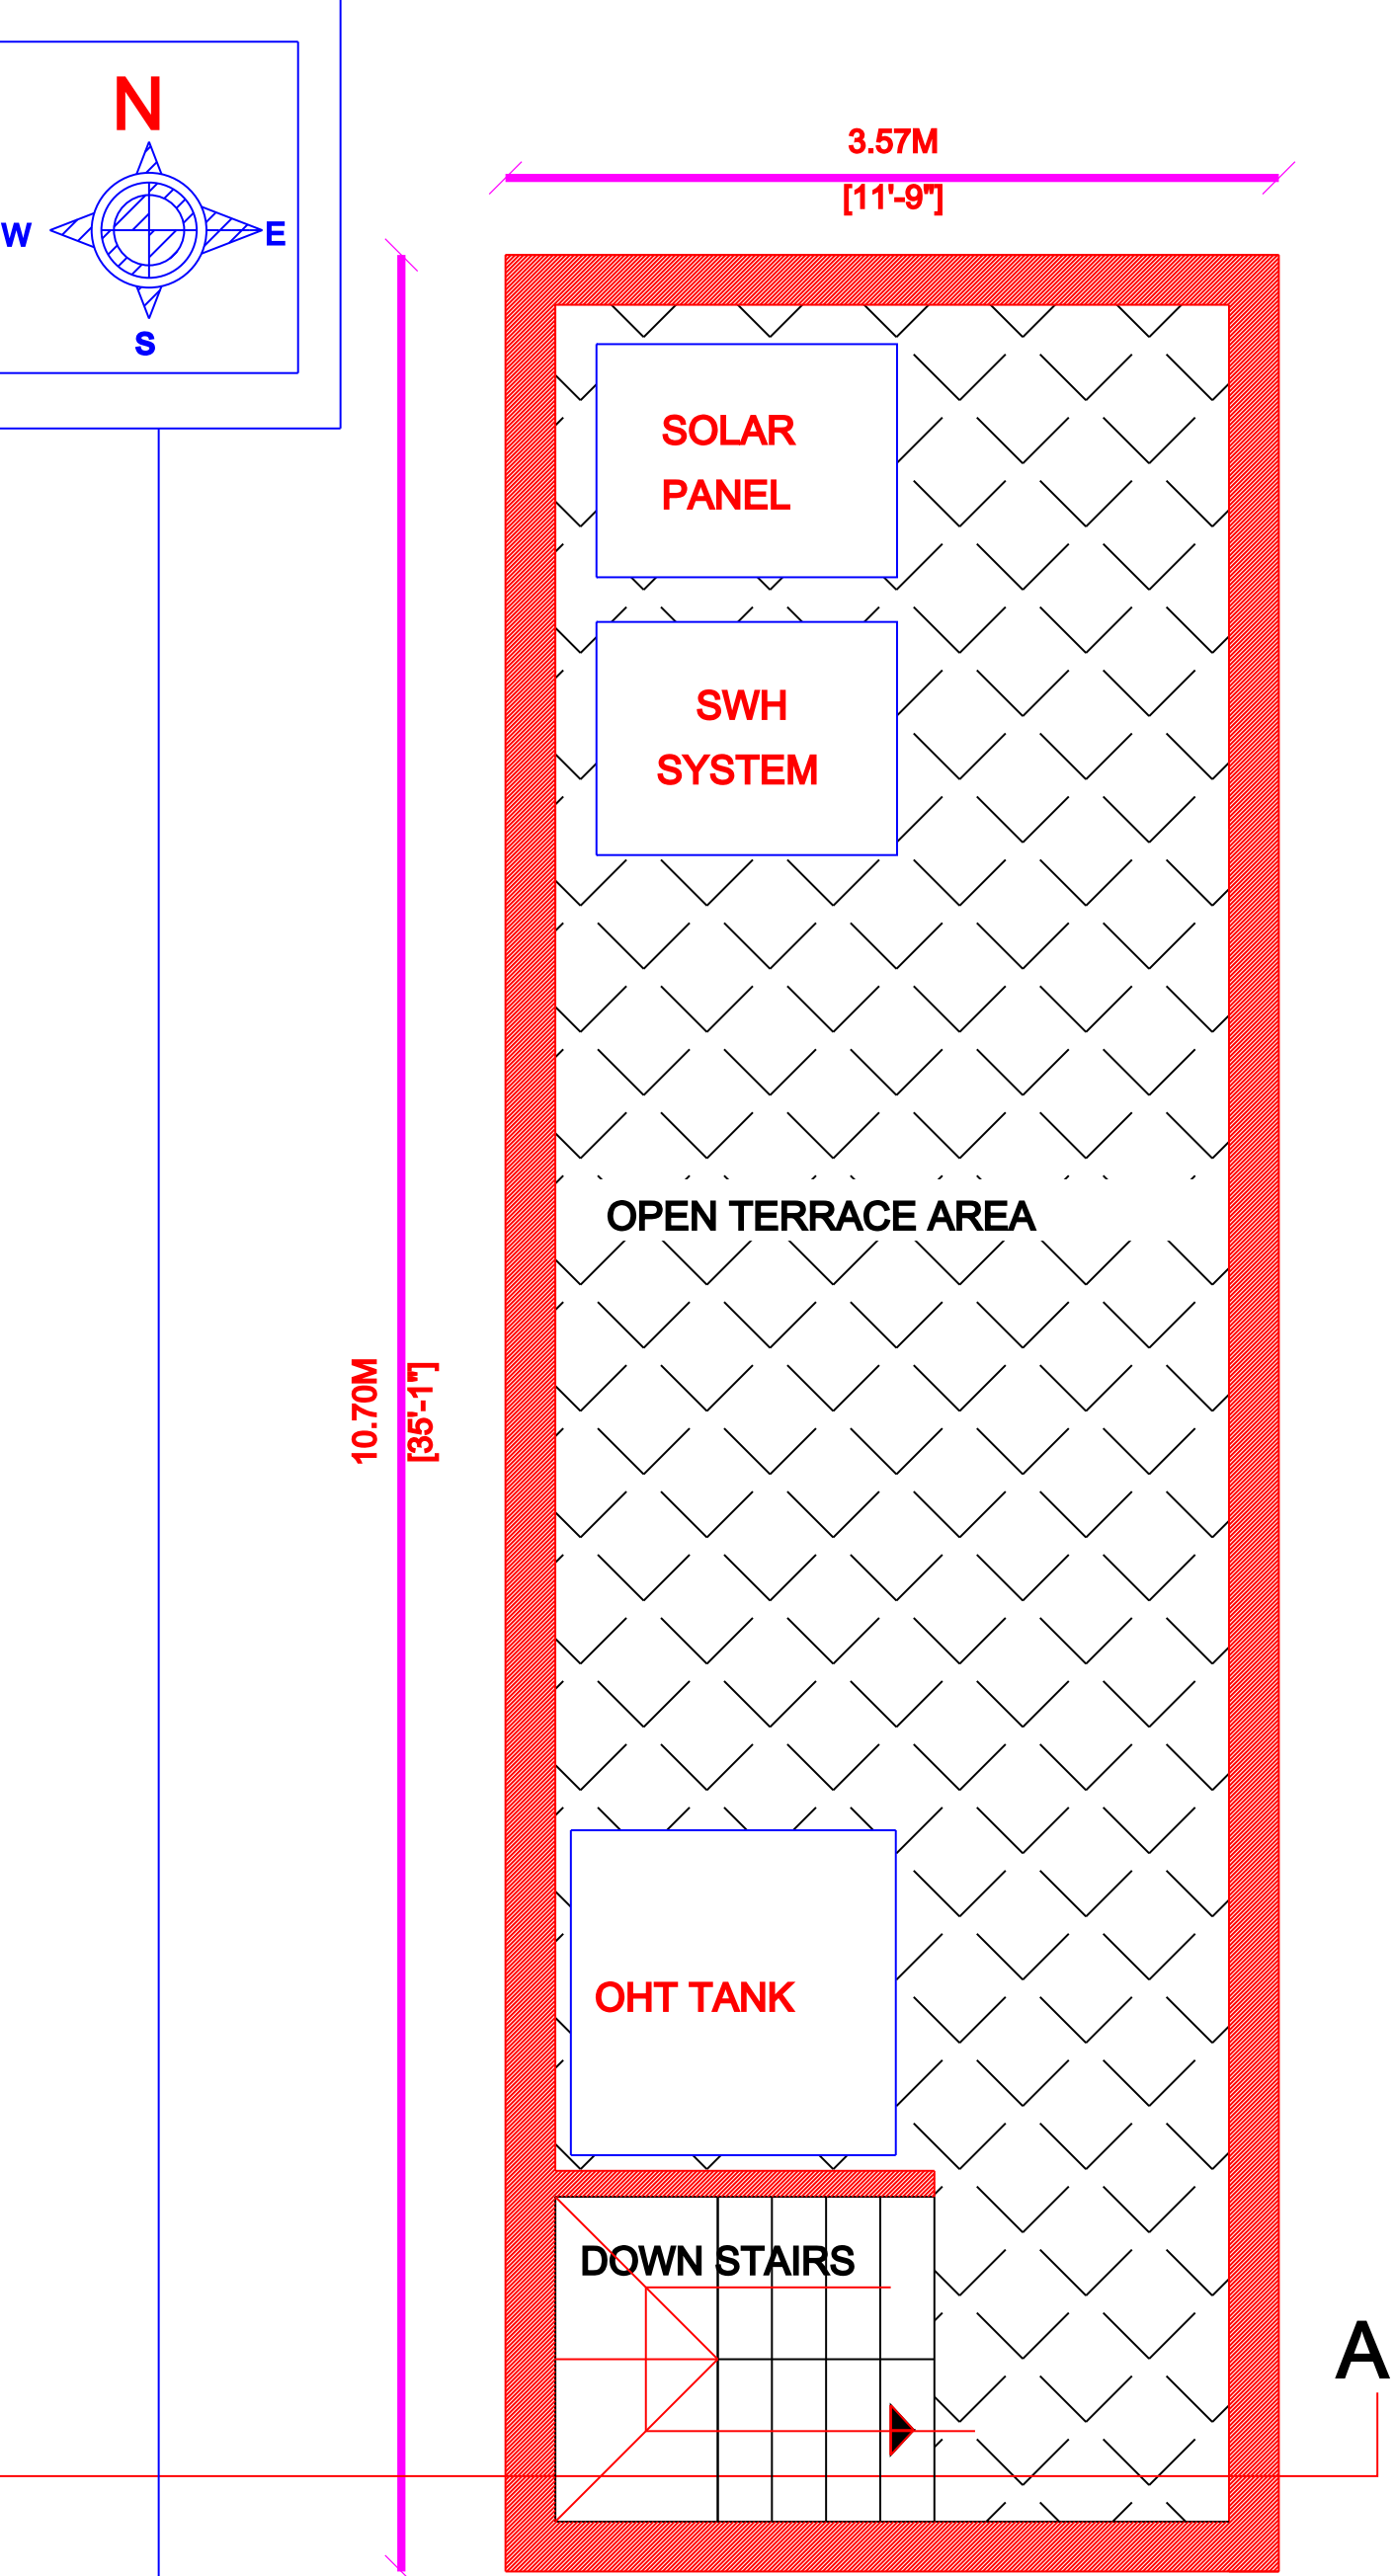

PROPOSED TERRACE PLAN

FOR OFFICIAL USE ONLY

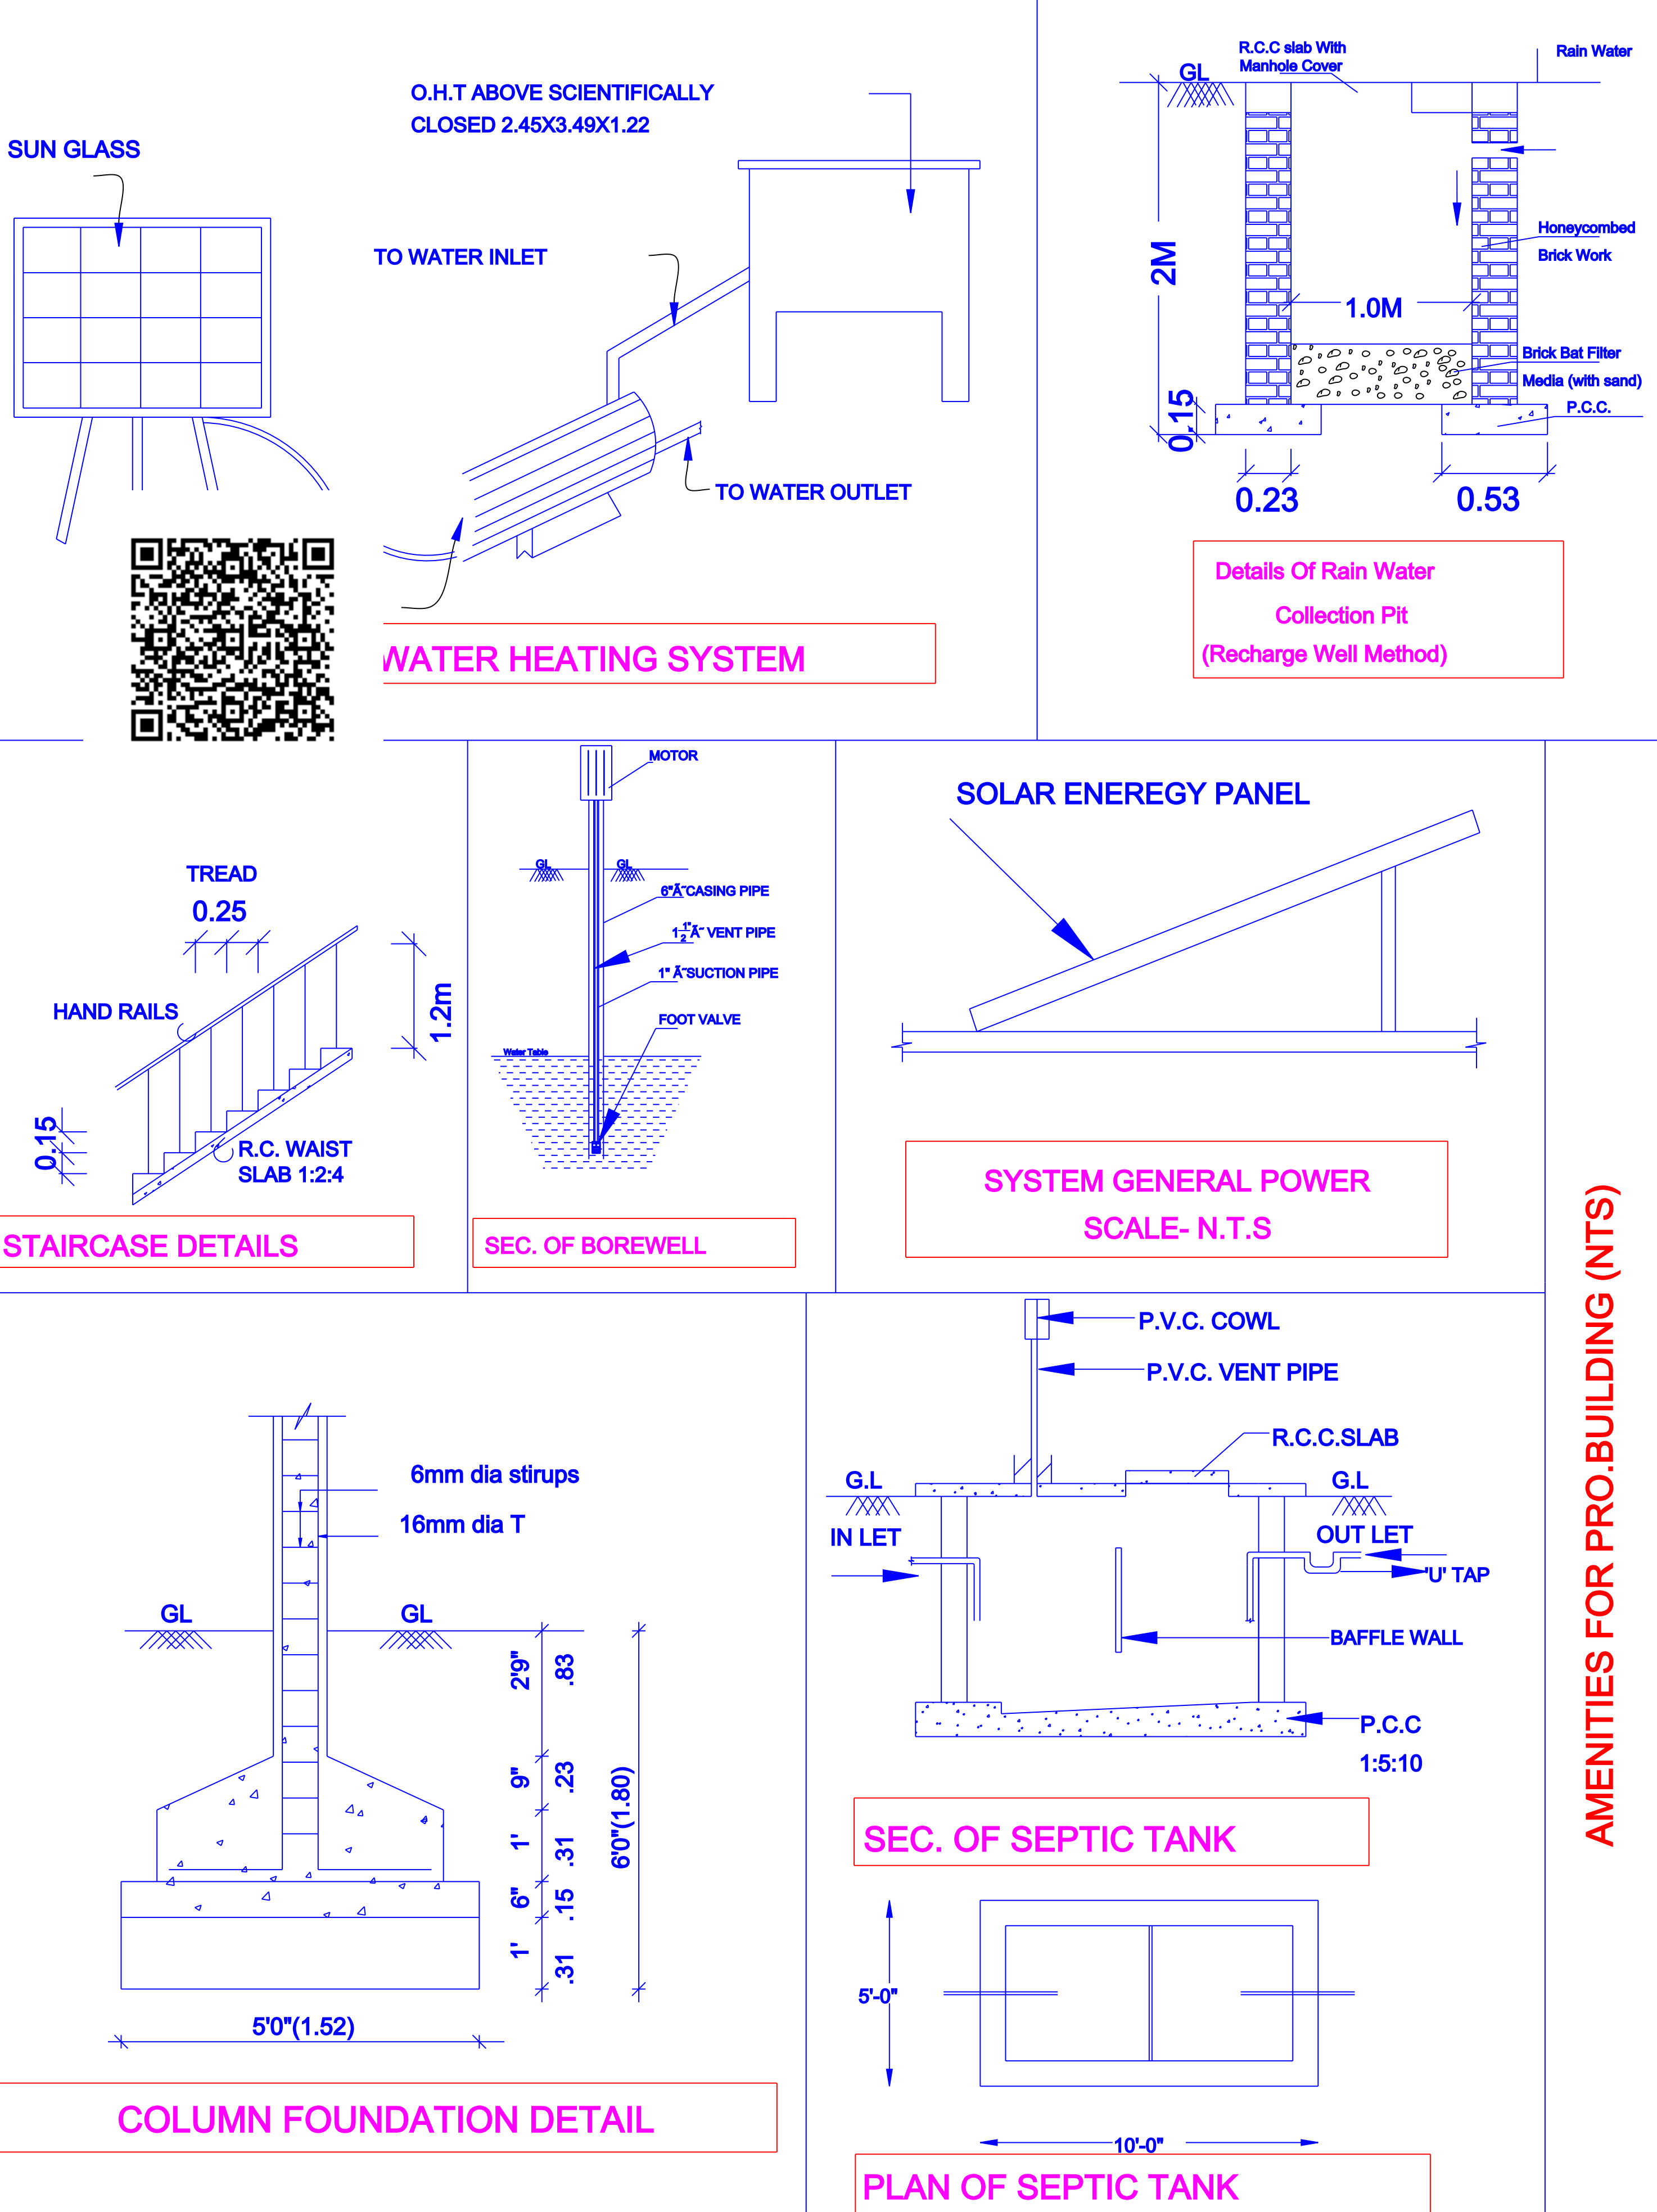

AMENITIES FOR PRO.BUILDING (NTS)
NOT TO SCALE