




PLAN SHOWING THE PROPOSED CONSTRUCTION OF GROUND FLOOR A.C.SHEET ROOF COMMERCIAL SHED BUILDING IN
NEW S.F.No : 395/3,4 & 5A1, NEW PATTA No : 3024 & 3206 AT EARANIYAMANGALAM VILLAGE, KULITHALAI TALUK, KARUR DISTRICT.

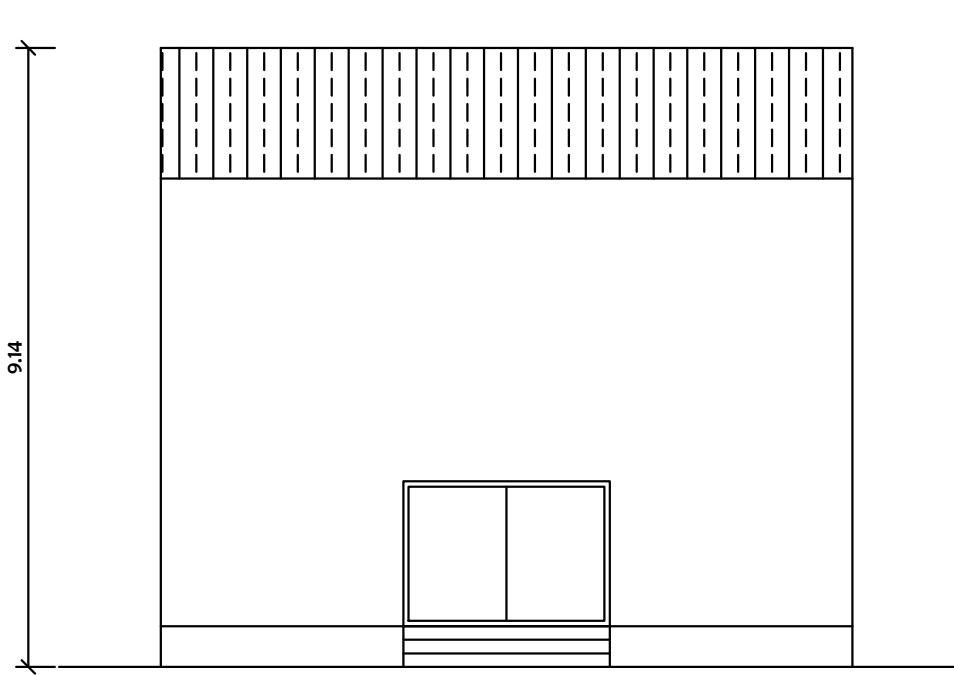



ELEVATION

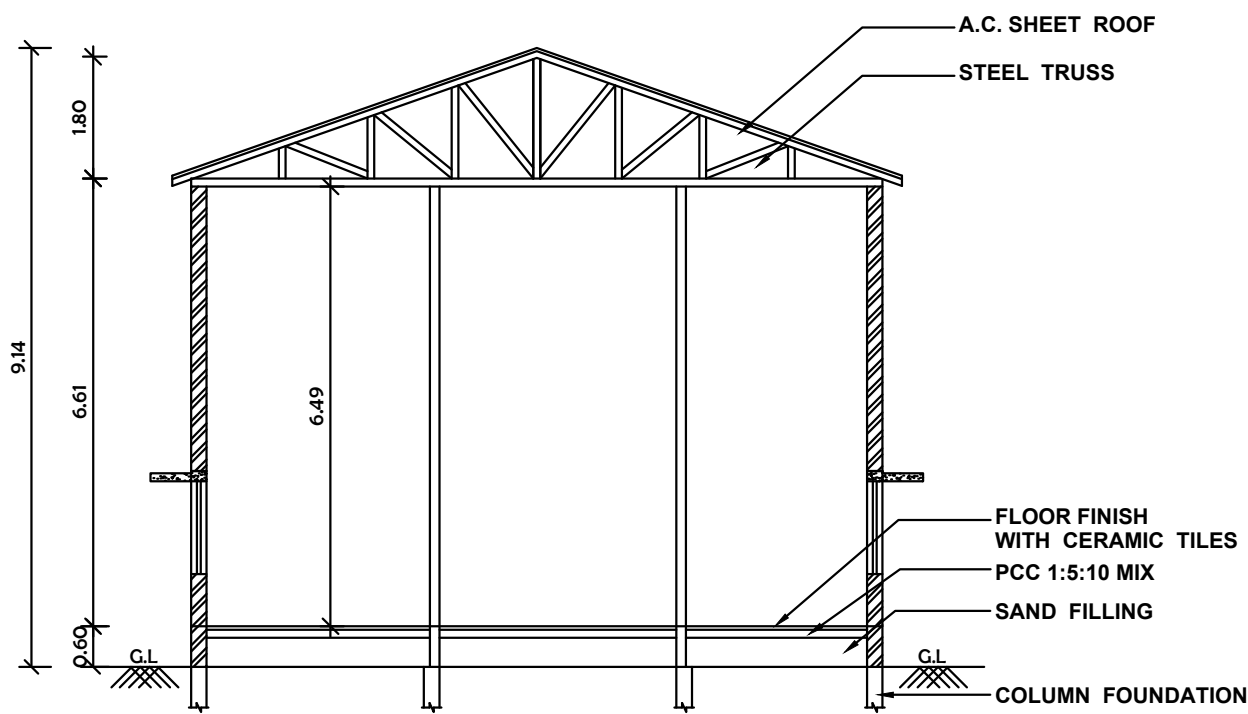


SECTION ON A-A

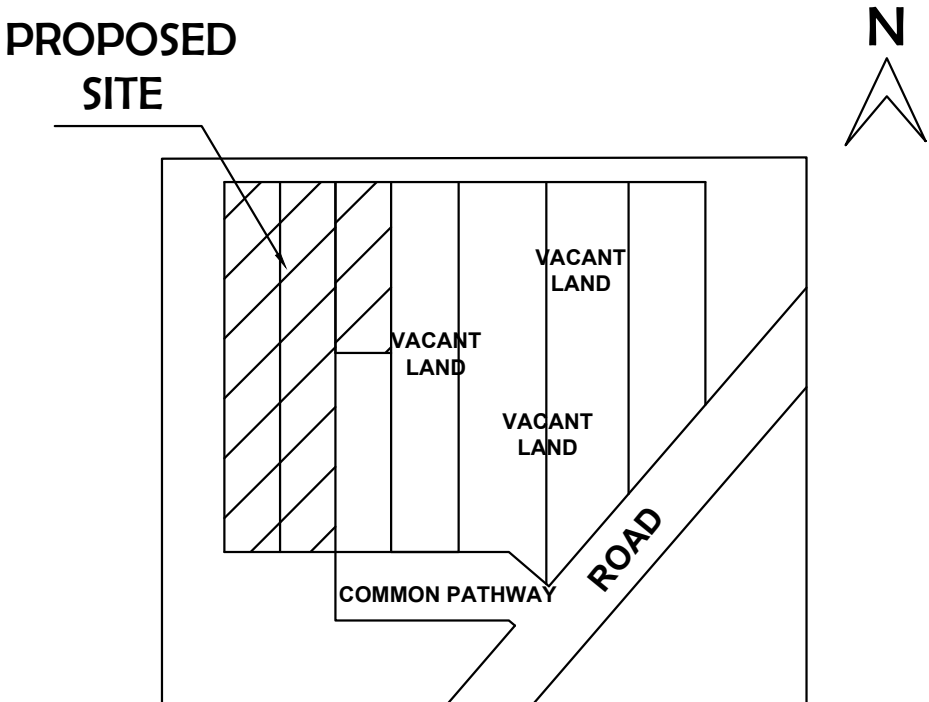


LOCATION PLAN
NOT TO SCALE

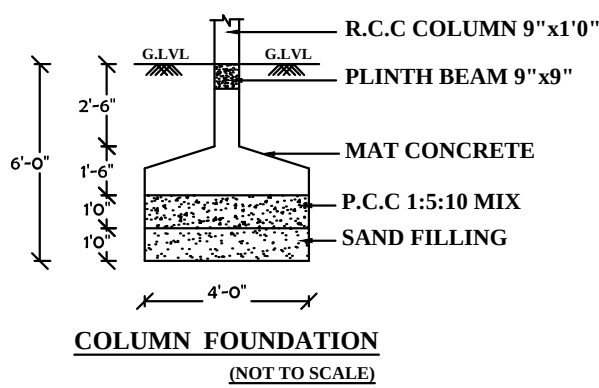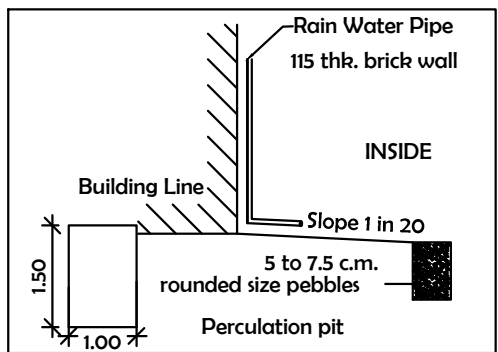


COLUMN FOUNDATION
(NOT TO SCALE)

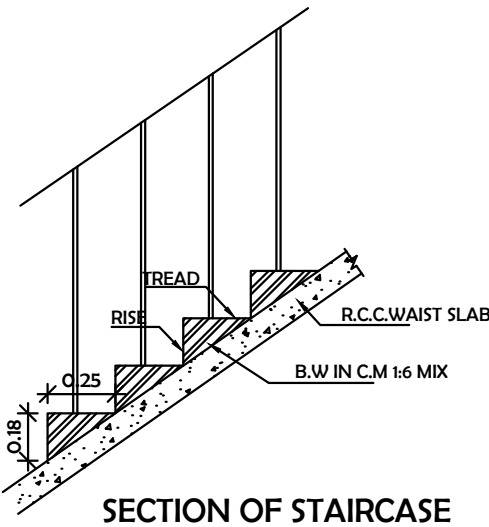


SECTION OF STAIRCASE

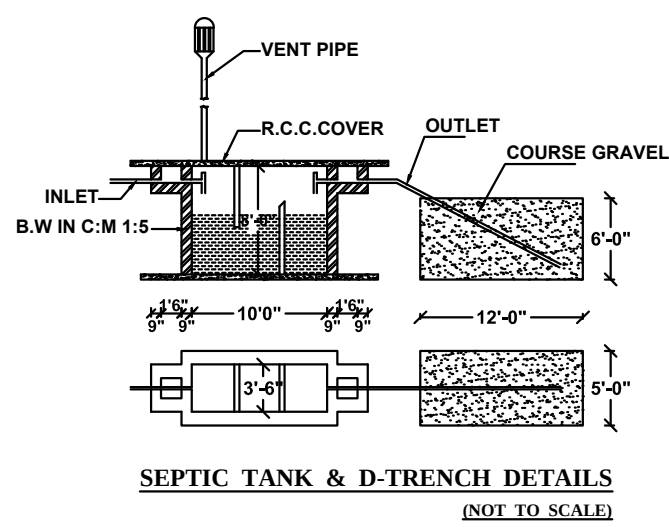


SEPTIC TANK & D-TRENCH DETAILS
(NOT TO SCALE)

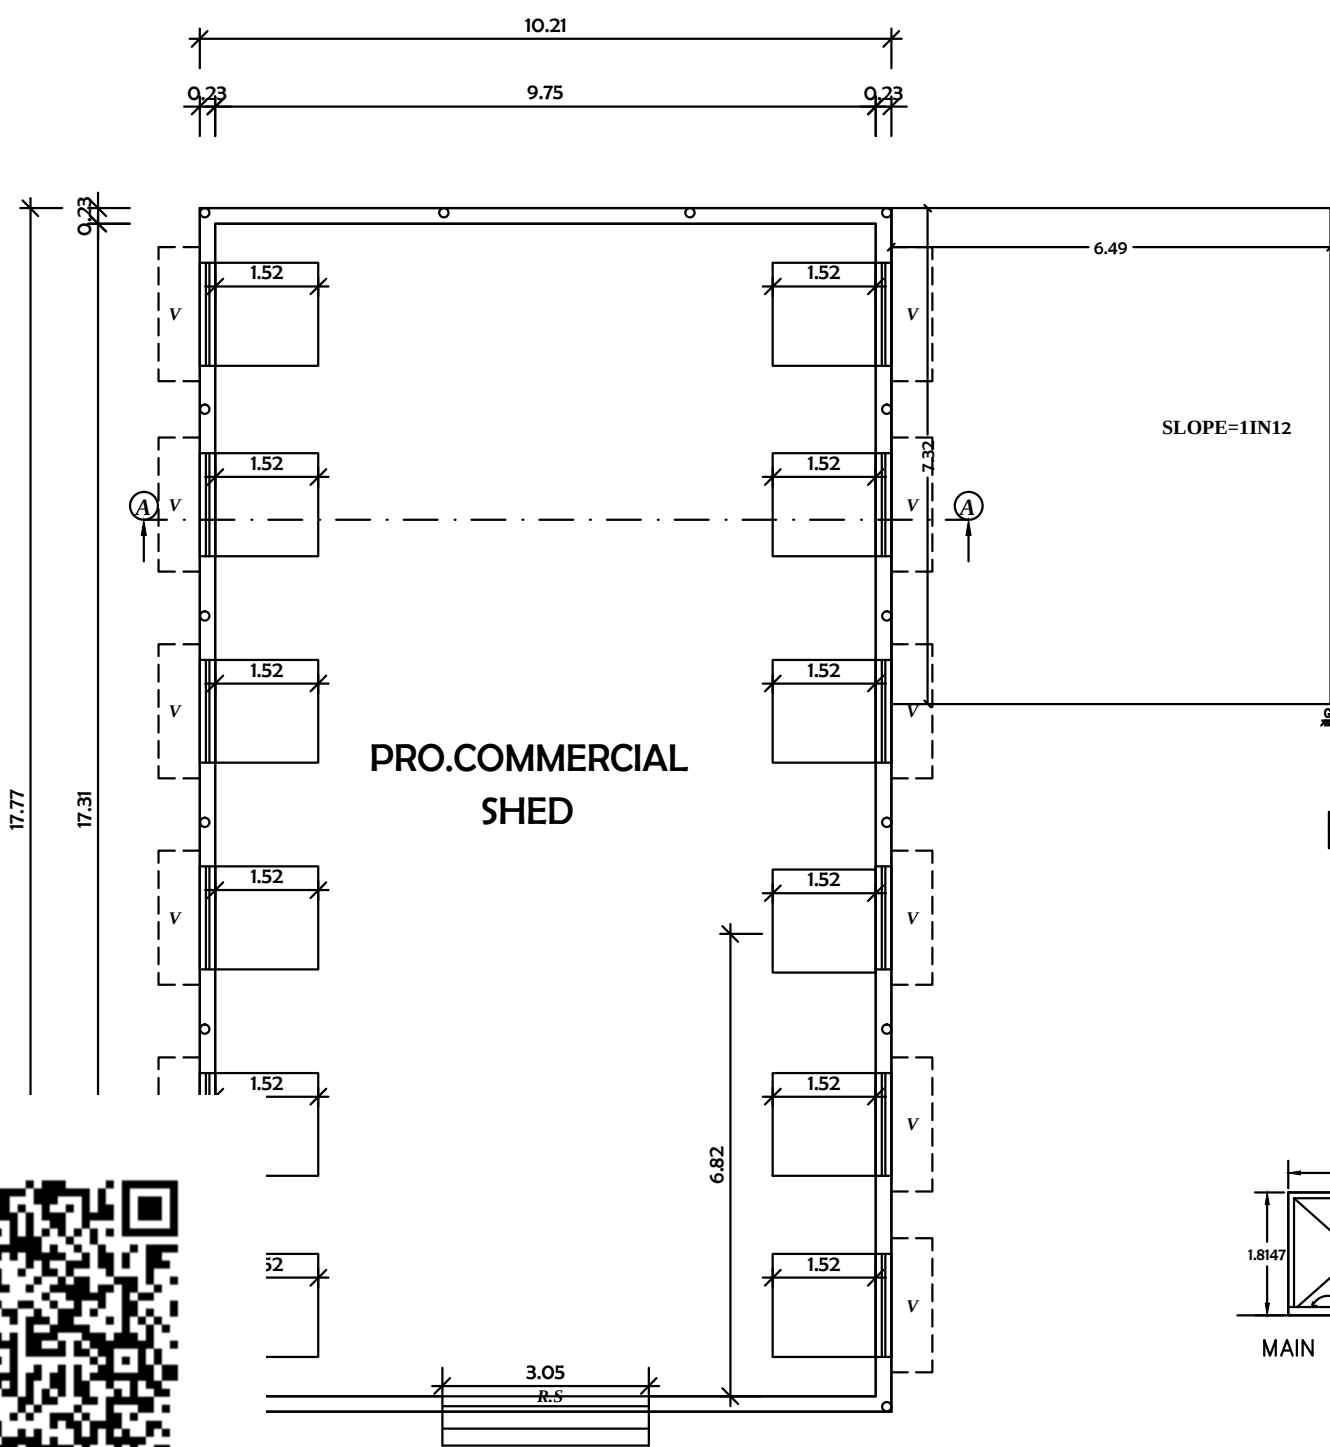


GROUND FLOOR PLAN

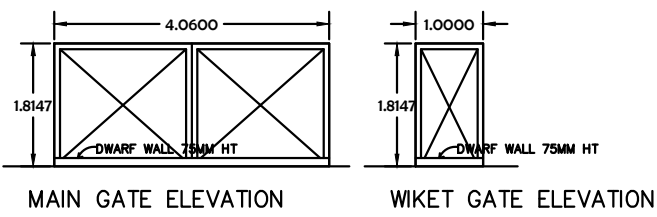


MAIN GATE ELEVATION

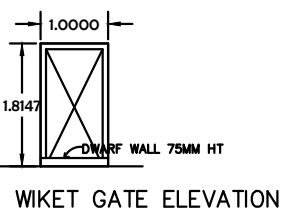

WIKET GATE ELEVATION

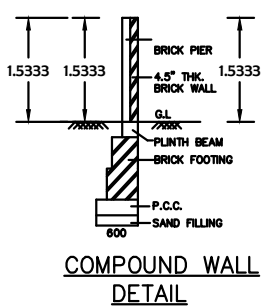

COMPOUND WALL
DETAIL

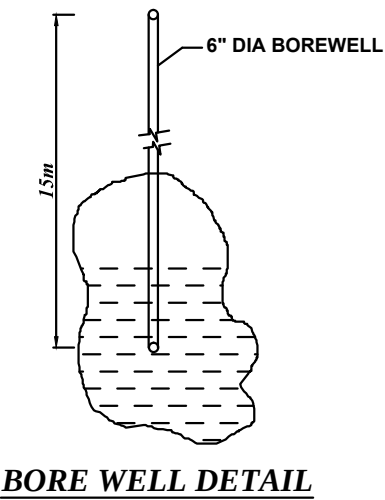

BORE WELL DETAIL

SCHEDULE OF JOINERIES:-		
REFERENCE	FEET	METERS
R.S - ROLLING SHUTTER	10'0"x7'0"	3.05x2.14
V - VENTILATOR	5'0"x5'0"	1.22x1.52

AREA DETAILS		
DESCRIPTION	SQ.FT	SQ.METERS
TOTAL SITE AREA [AS PER DOCUMENT]	117011.13	10870.69
TOTAL SITE AREA [AS PER TSLR EXTRACT]	117011.13	10870.69
TOTAL SITE AREA [AS PER DRAWING]	117011.13	10870.69
DESCRIPTION	F.S.I AREA SQ.M	NON F.S.I AREA SQ.M

PROPOSED BUILDING PLINTH AREA		
GROUND FLOOR AREA	181.43	--
FIRST FLOOR AREA	--	--
TERRACE FLOOR AREA	--	--
TOTAL AREA	181.43	--
OPEN SPACE AREA	10689.26	--

PLOT COVERAGE = $\frac{181.43}{10870.69} \times 100 = 1.67\%$

F.S.I = $\frac{181.43}{10870.69} = 0.016$

COLOUR INDEX:-		
SITE BOUNDARY SHOWN	-	
PROPOSED BUILDING SHOWN	-	
EXISTING ROAD SHOWN	-	

- NOTE:-
1. ALL MEASUREMENTS SHOWN IN FEET & INCHES.
 2. WASTE WATER TO BE USED FOR GARDEN PURPOSE.

SCALE:- 1"=8'-0" (or) 1:100

APPLICANT:

1.Mr.M.BALAMURUGAN

ENGINEER:

Mr.M.YOKESWARAN
RE/GR-III/086/LS/2019/00027
RE/GR.III/TLPA/043-MAY 2019
Cell:9597312288.