


PLAN SHOWING THE PROPOSED CONSTRUCTION OF A RESIDENTIAL BULIDING OF GROUND FLOOR BUINDING

IN S.NO:218/13 ,PATTA NO:3933 AT KURUMPAPATTI, PALAVIDUTHI VILLAGE PANCHAYAT AT KADAVUR TALUK AND KARUR DISTRICT.

APPLICANT NAME : Mr.A.MANI S/O ANDIYAPPAN .,


ALL DIMENSIONS ARE IN METRE AND FEET AND INCHES

SCALE 1:100

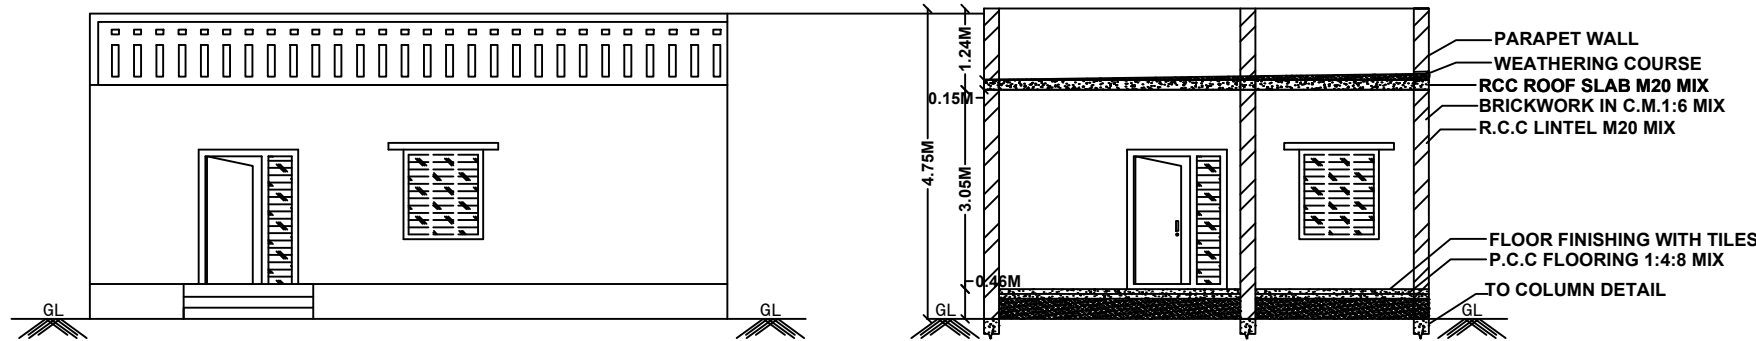





ELEVATION

SECTION ON A-A

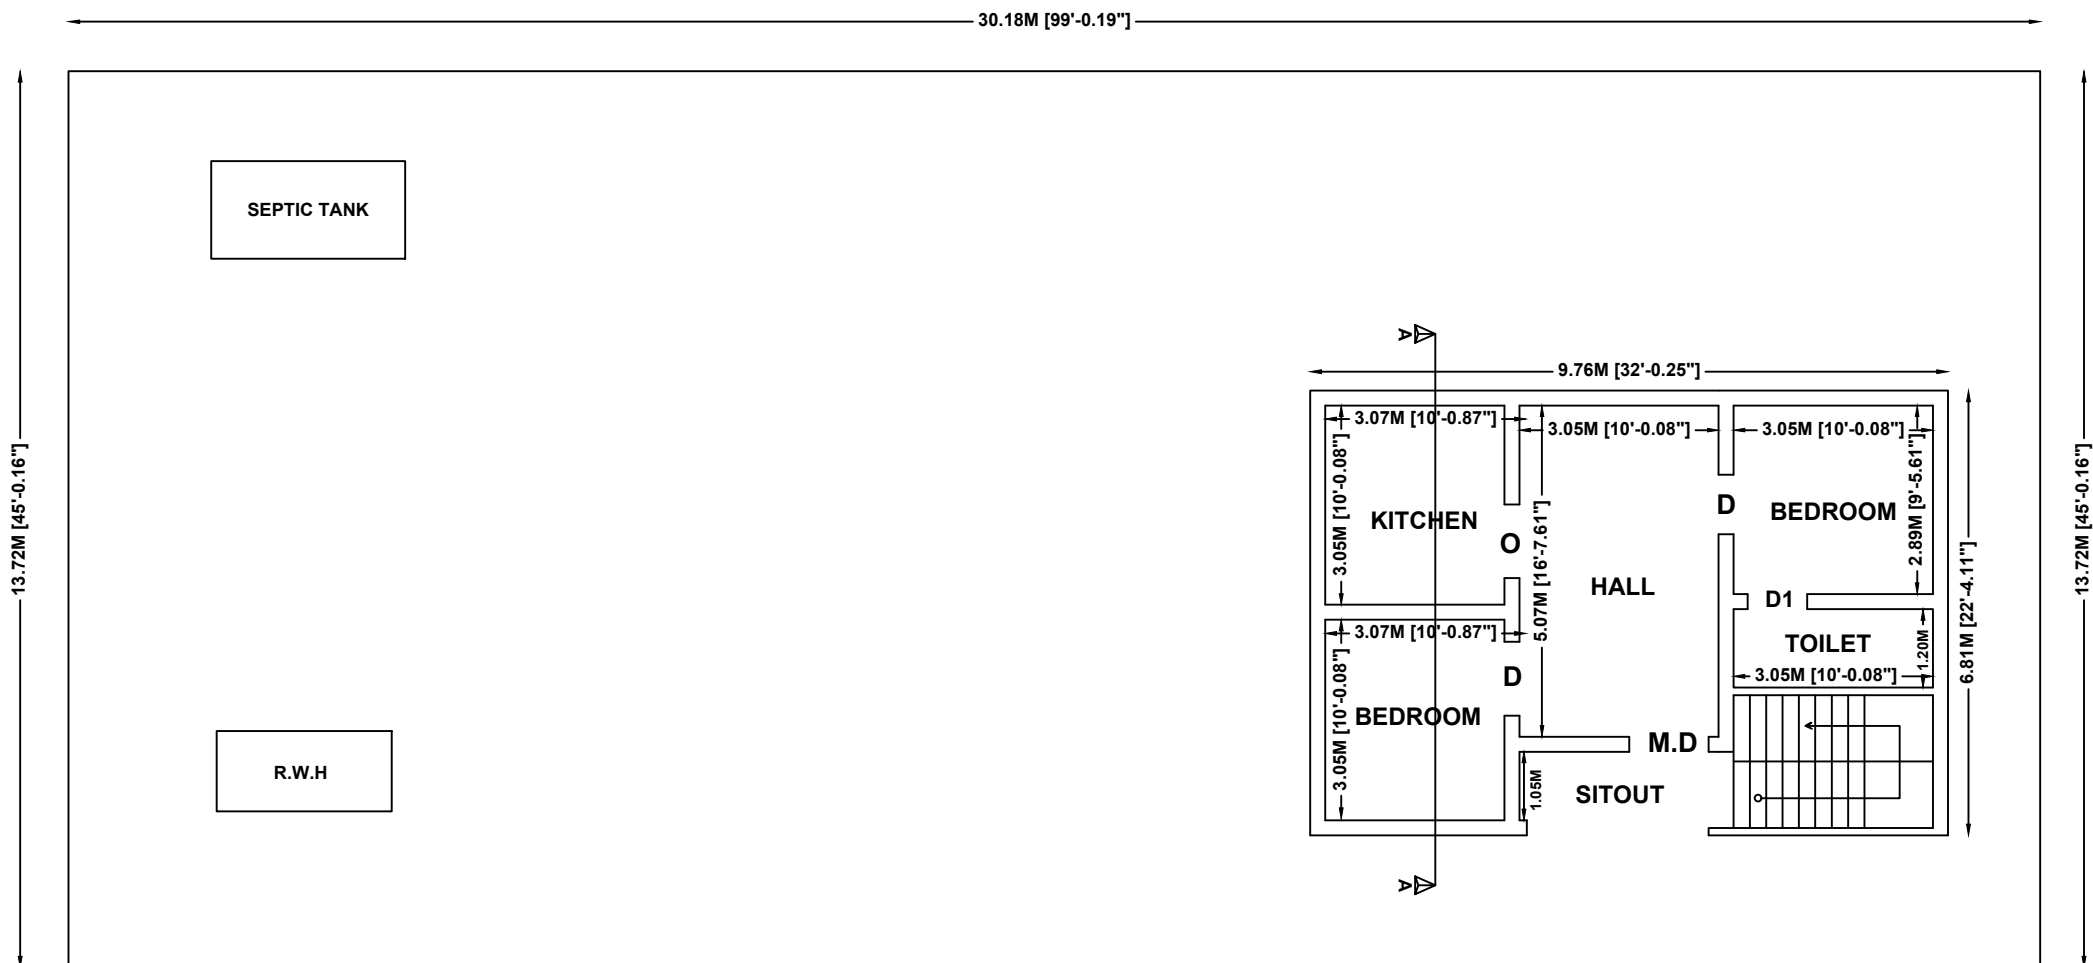


8.40 M WIDE ROAD

PROPOSED GROUND FLOOR PLAN

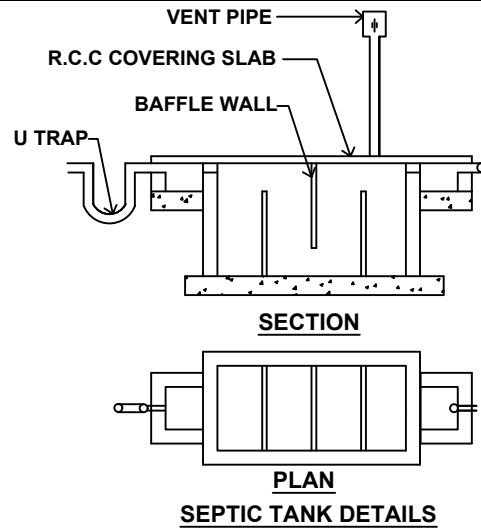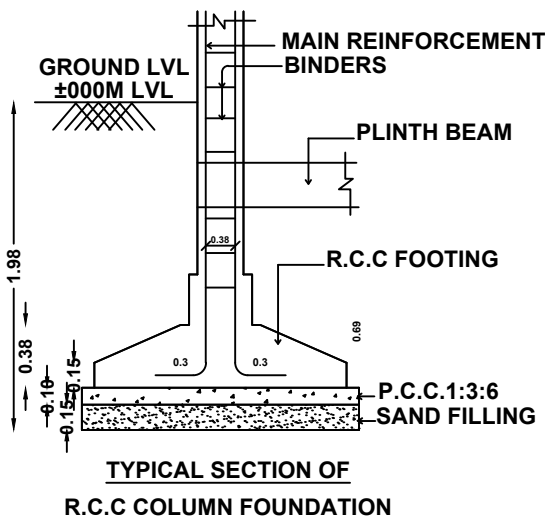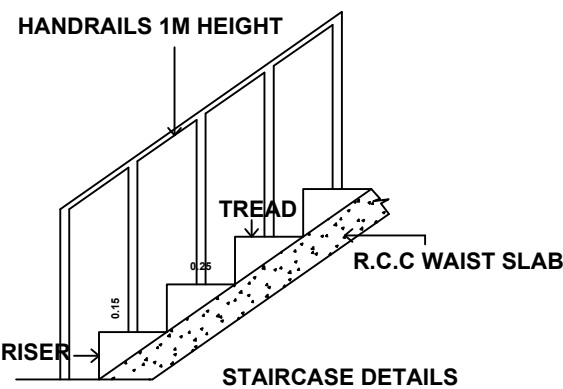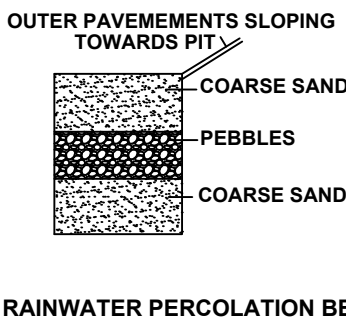

SITE PLAN :
SCALE NTS

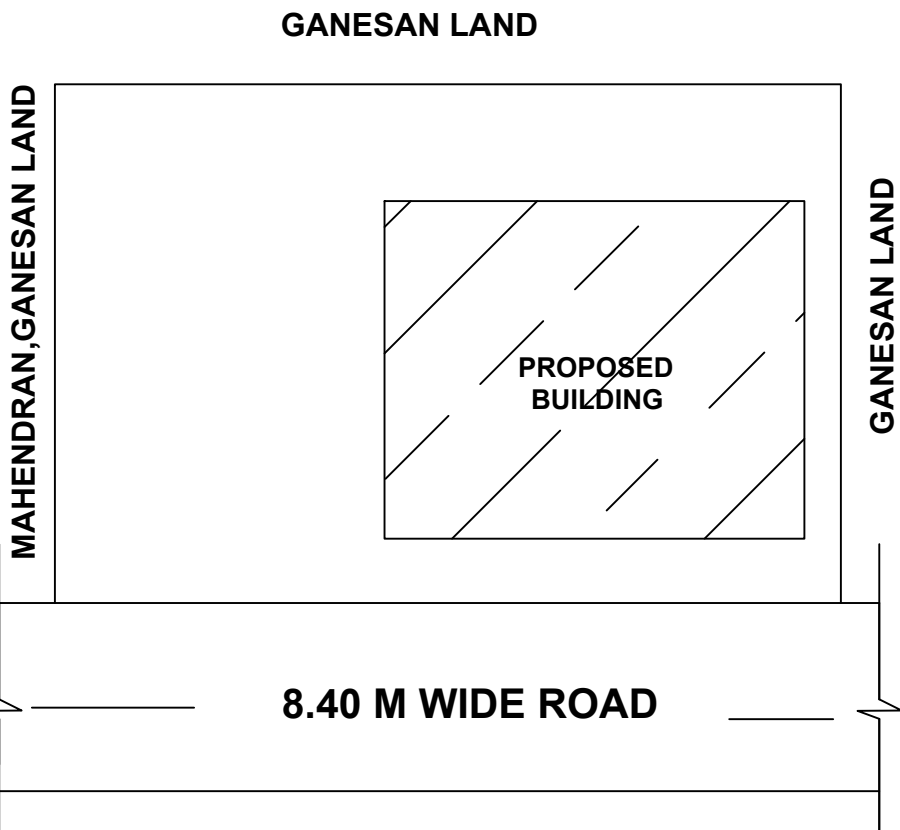

SPECIFICATION

FOUNDATION	P.C.C 1:5:10 MIX
BASEMENT	R.C.C COLUMN & BEAM M20 GRADE
SUPER STRUCTURE	FRAMED STRUCTURE& BRICK MASONRY 1:6MIX
LINTEL & SUNSHADE	R.C.C M20 GRADE
ROOFING	R.C.C M20 GRADE 5" THICK
FLOOR	P.C.C 1:5:10 MIX OVER TILES FINISH
PLASTERING	PLASTERING WITH C.M 1:5 MIX
USE	RESIDENTIAL BUILDING

JOINERY DETAILS		FEET	METRE
MD	MAIN DOOR	5'0"X7'0"	1.50X2.13
D	DOOR	3'0"X7'0"	0.91X2.13
D1	DOOR	2'6"X7'0"	0.76X2.13
W	WINDOW	3'0"X4'6"	0.91X1.37
W1	WINDOW	4'0"X4'6"	1.21X1.37
KW	KITCHEN WINDOW	3'0"X3'6"	0.91X1.06
V	VENTILATOR	2'0"X2'0"	0.60X0.60

AREA DETAILS	SFT	SQM
APPLICANT SITE(as per document)	4455.00	413.88
APPLICANT SITE(as per patta)	4455.00	413.88
PROPOSED GROUND FLOOR	715.44	66.47
OPEN SPACE	3739.56	347.41

FLOOR SPACE INDEX = 0.23 PLOT COVERAGE = 16.00%

(MANI.A)
(APPLICANT)

Br. R. KARTHICK S.E.,
Govt. Registered Engineer Grade-II
RE/Gr.II/TLPA/JAN2020/213
SANJANASRI CONSTRUCTIONS
1/325, Trichy Main Road, Vajiyampatty,
Manapparai (T.K.), Trichy (D.T) - 621315.
☎: 04332-272455, 9597741972
(REGISTERED ENGINEER)