



PLAN SHOWING THE PROPOSED CONSTRUCTION OF R.C.C. ROOF GROUND FLOOR & FIRST FLOOR RESIDENTIAL BUILDING IN S.F.NO: 397/ 9,
PERIYA VADUGAPATTY ,AATHUR POOLAMPALAYAM VILLAGE & PANCHAYAT, MANMANGALAM-TK,KARUR - DISTRICT.


APPLICANT:- Mrs.J.PARAMESHWARI, W/o. Mr.JAYARAMAN

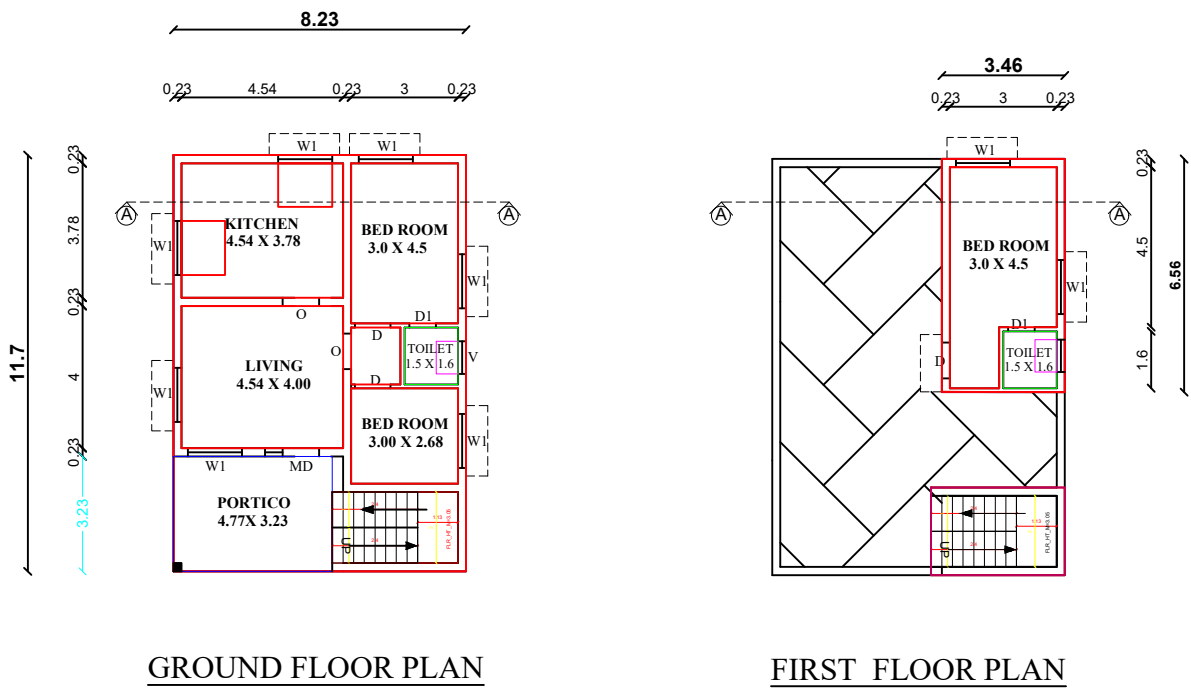


APPROVAL BARCODE

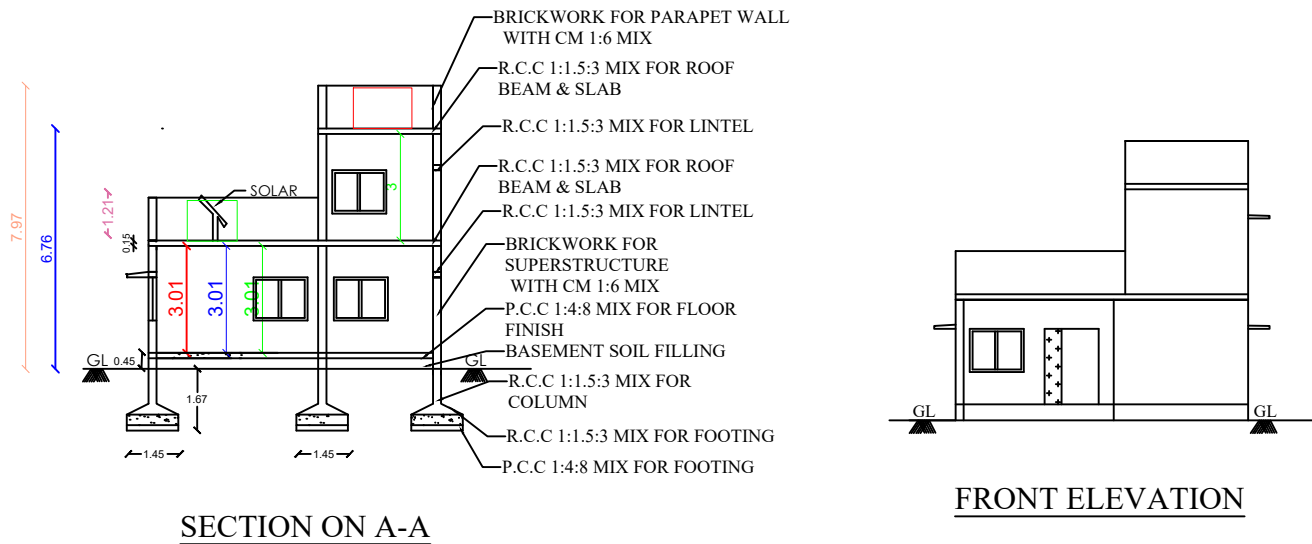


NOT TO SCALE

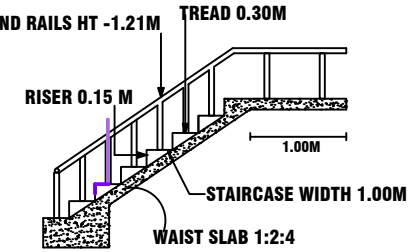


STAIRCASE DETAILS

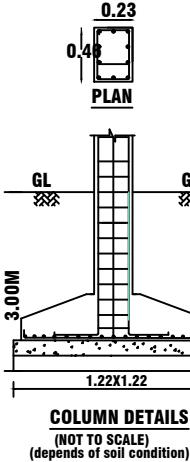

COLUMN DETAILS
(NOT TO SCALE)
(depends on soil condition)

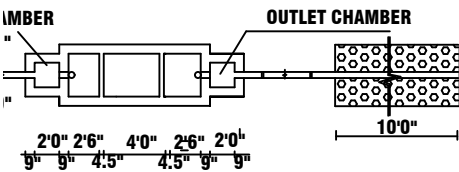


PLAN OF S.P.T & D.T

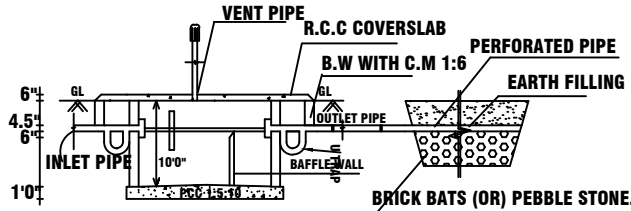


SECTION OF S.P.T & D.T


SEPTIC TANK DETAILS

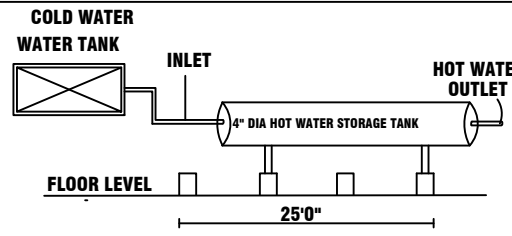

SOLAR HOT WATER SYSTEM DETAILS

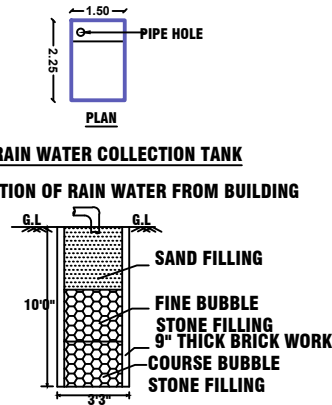


RAIN WATER COLLECTION TANK
COLLECTION OF RAIN WATER FROM BUILDING
SECTION ON RAIN
WATER COLLECTION TANK

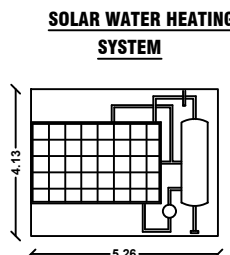



SOLAR WATER HEATING
SYSTEM

SITE PLAN
(SCALE : 1:100)

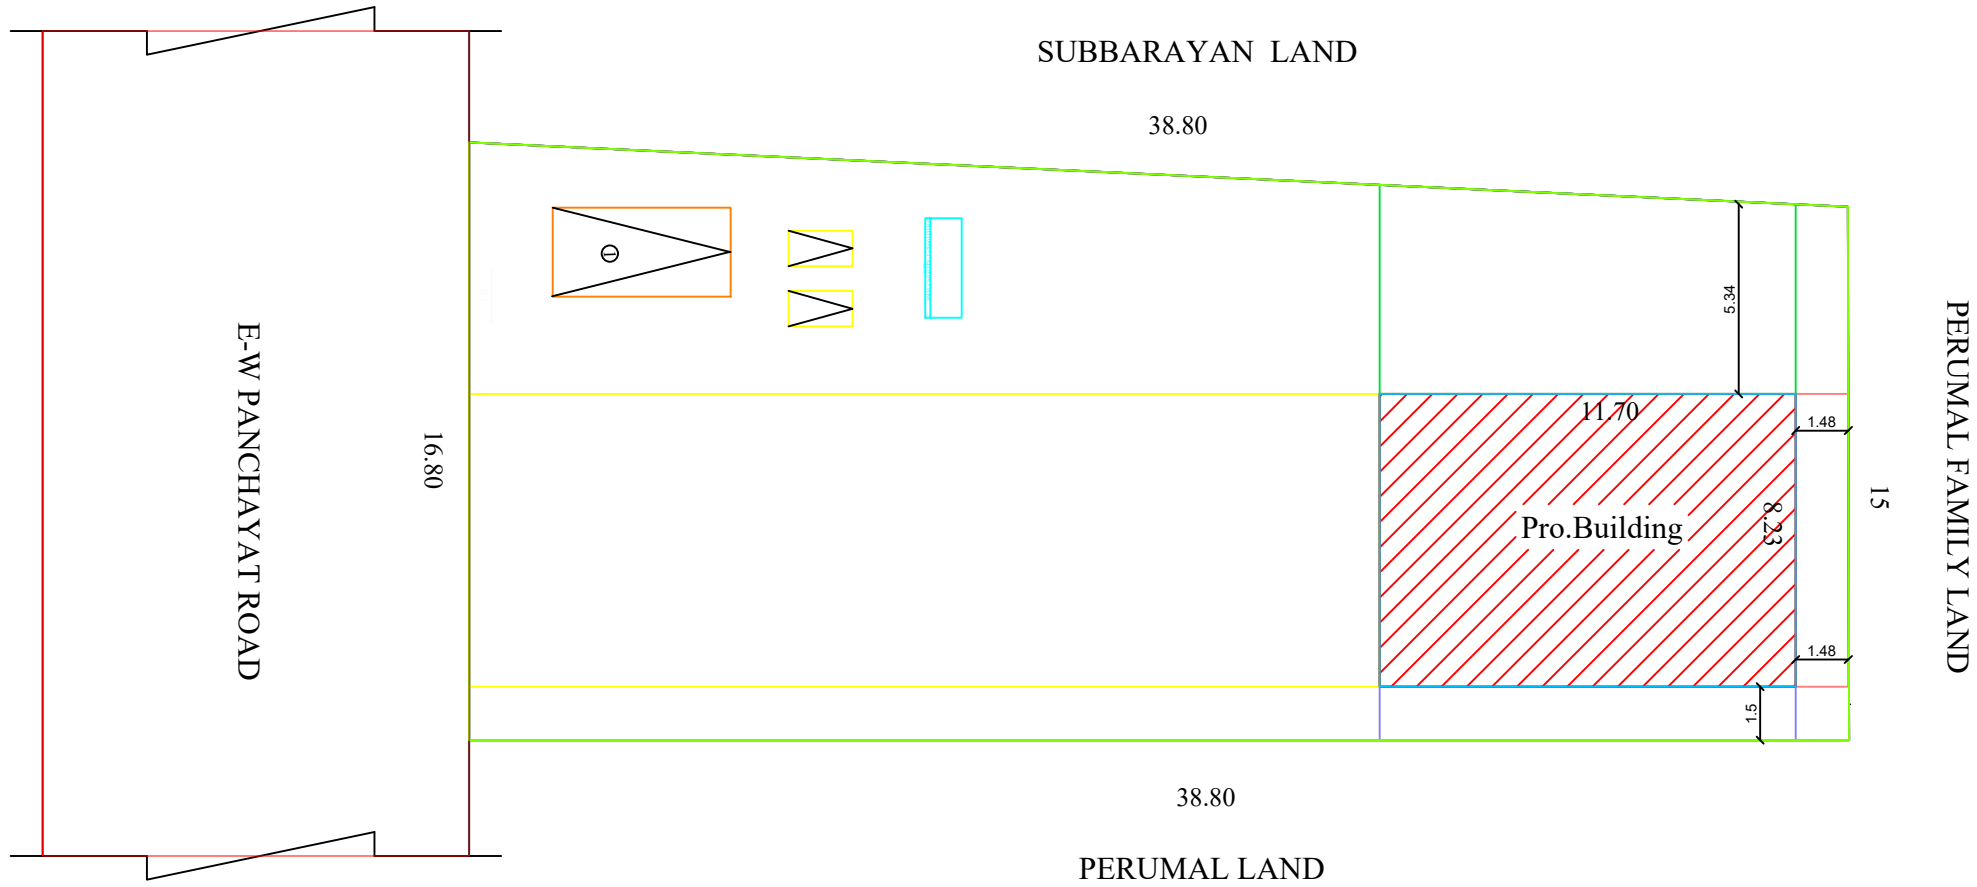

KEY PLAN (NOT TO SCALE)

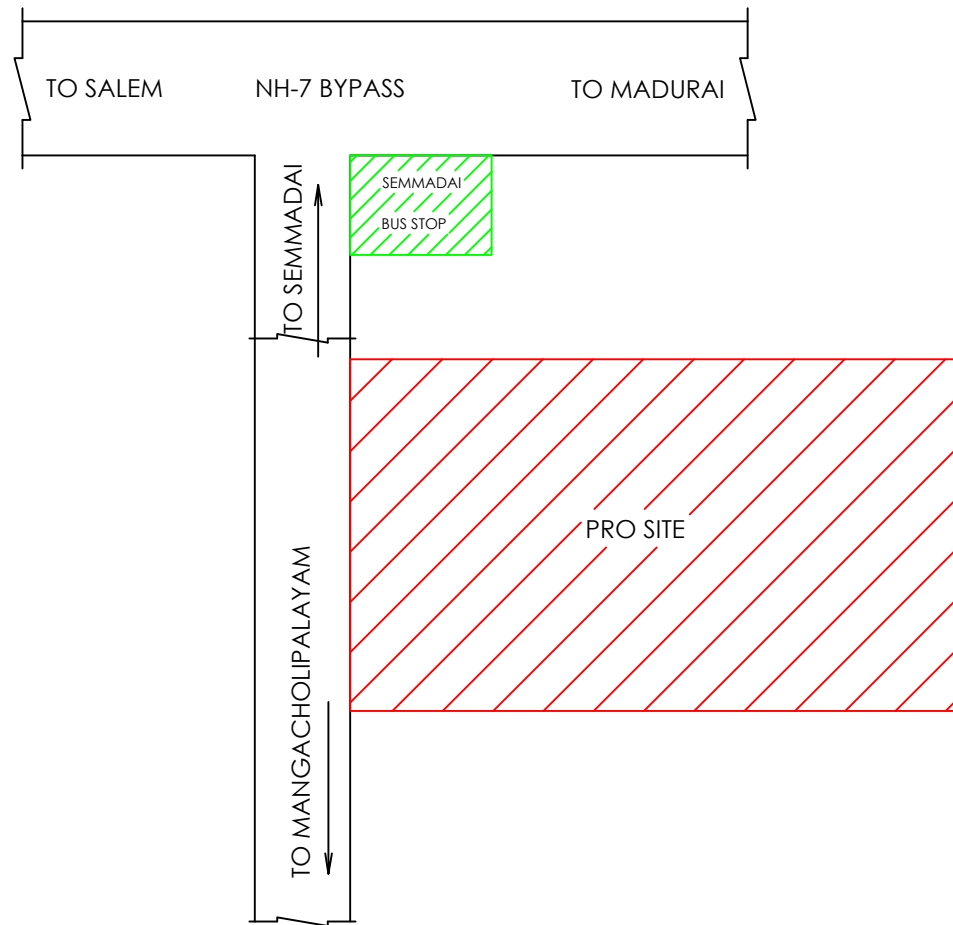

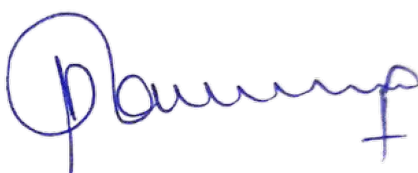AREA DETAILS		SQ.M	SQ.FT
AREA OF THE SITE AS PER DOCUMENT		647.49	6969.60
AREA OF THE SITE AS PER PATTA		647.49	6969.60
AREA OF PRO. RCC BUILDING GROUND FLOOR		96.29	1036.46
AREA OF PRO. RCC BUILDING FIRST FLOOR		31.95	343.91
AREA OF OPEN SPACE		551.20	5933.14
FLOOR SPACE INDEX		0.20	
CAR SPACE	REQUIRED	1	1
TWO WHEELER SPACE		1	2
DETAILS OF JOINARIES			
DETAILS	SQ.M	SQ.FEET	
MD - MAIN DOOR	1.52 X 2.13	5'0"X7'0"	
D - DOOR	1.07 X 2.13	3'6"X7'0"	
D1- DOOR	0.76X 2.13	2'6"X7'0"	
O-OPEN	1.07X 2.13	3'6"X7'0"	
W-WINDOW	1.22 X 1.22	4'0"X4'0"	
W1-WINDOW	1.52 X 1.22	5'0"X4'0"	
V-VENTILATOR	0.91 X 0.91	3'0"X3'0"	
W2-WINDOW	1.82 X 1.22	6'0"X4'0"	
COLOUR INDEX			
EXISTING ROAD SHOWN IN	—		
BOUNDARY SHOWN IN	—		
PRO.BUILDING SHOWN IN	—		
RAIN WATER COLLECTION TANK	—		
APPLICANTS :			
<u>Mrs.J.PARAMESHWARI</u>			
REGISTERED ENGINEER :			
			
<u>Er.V.RAMESH.,BE.,M.I.E.,AIV.,M.SC (REV).,</u> <u>Chartered Engineer,Registered Engineer, Grade -I</u> <u>DTCP: RE/Gr-I,/001/Karur/January/2024</u> <u>Karur Corporation,Reg.No:082/LS/2023/00002</u> <u>50,Vadivel Electricals,First Floor,Old Bye Pass Road,</u> <u>Karur -639001 , Ph:9952410287.</u>			