



Your trusted partner for buying, selling, and managing property,
ensuring hassle-free service with 100% transparency.

3/350/2 Mettukuppam,
OMR Thoraipakkam,
Chennai, India



hello@verified.realestate

+91 9996 12 9996

Official Property Record




Digitally Verified Record - Powered by Verified  RealEstate™

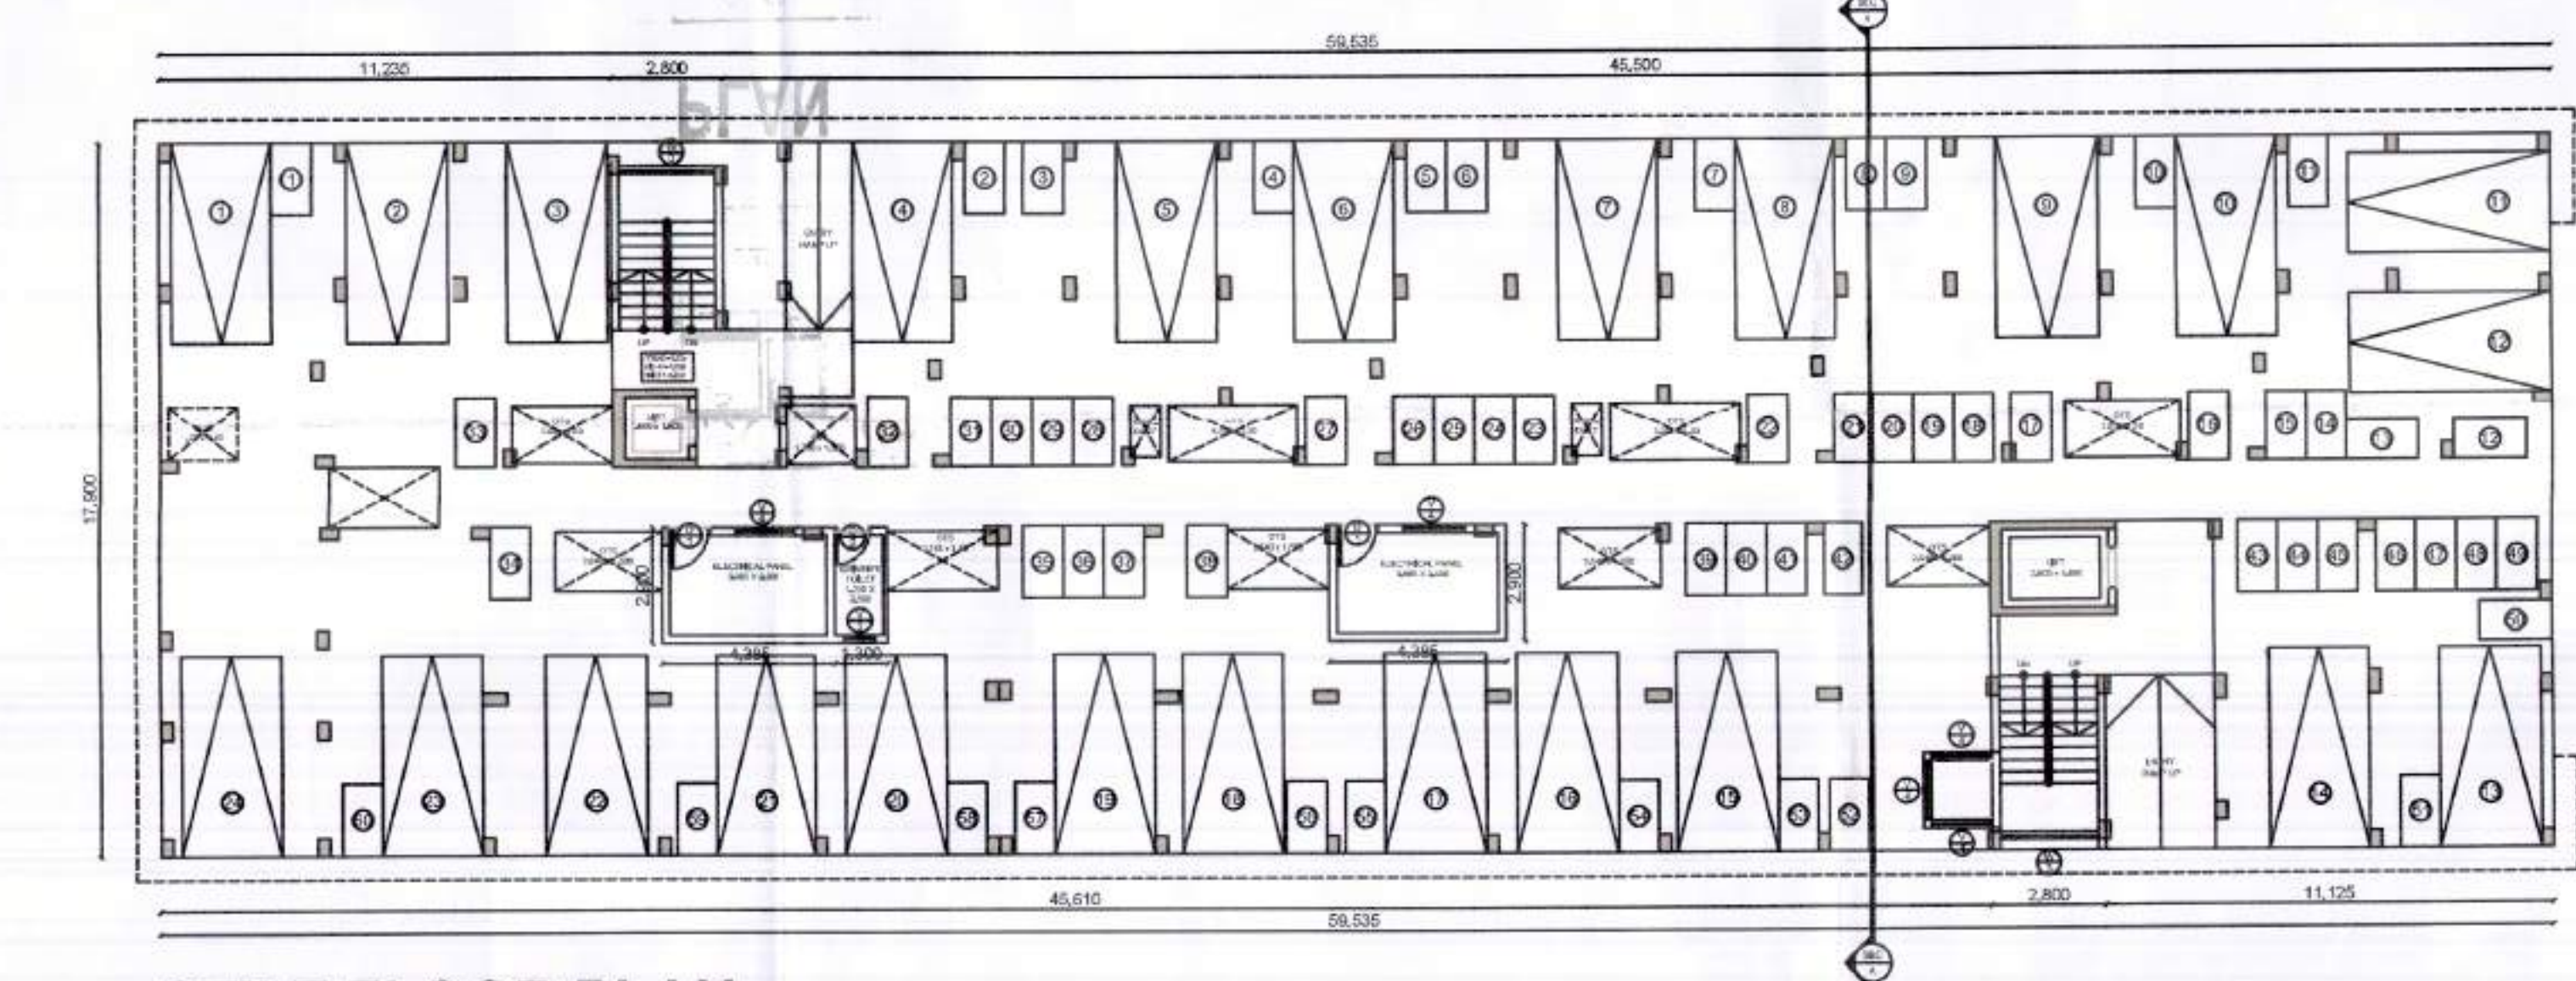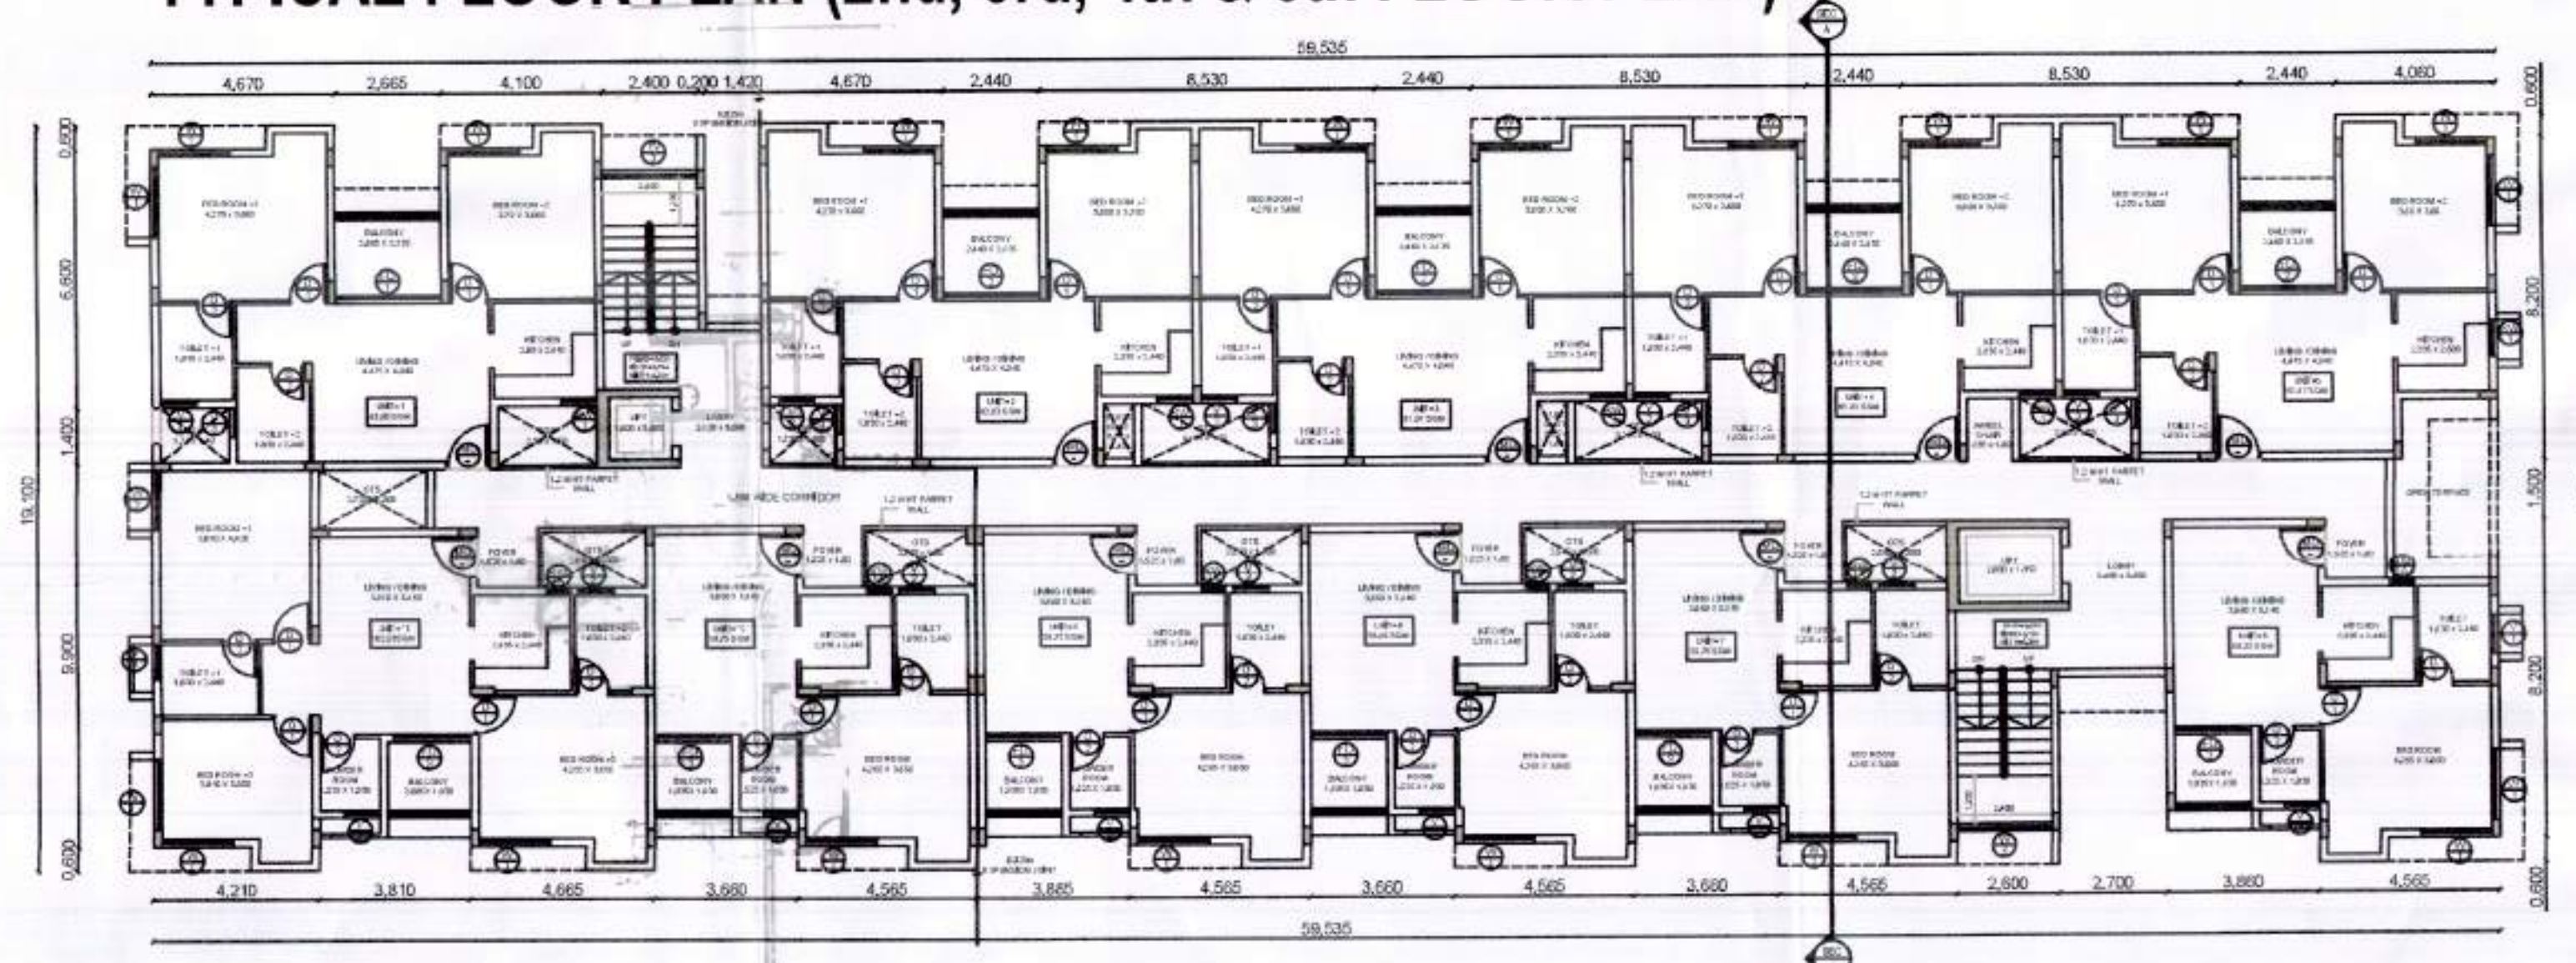

[illegible]

JOB TITLE	
PROPOSED RESIDENTIAL BUILDINGS (STILT + 5)	
CONSTRUCTION AT SURVEY NOS :	
221/13A,221/13B,221/14A2 & 221/14A1A1 IN PERUMALNATHI VILLAGE, VADAKKAMPADI PANCHAYAT, THIRUKAZHUKUNDRAM TALUK, KANCHEEPURAM DISTRICT.	
1. FOUNDATION IN P.C.C 1:5:10 OVER SAND FILLING.	
2. SUPER STRUCTURE IN BLOCK WORK.	
3. RCC SLAB WITH R.C.C COLUMNS M25 MIX	
4. FLOORING IN CEMENT CONCRETE 1:4:8 MIX IN UTILITY AREA	
5. INTERNAL PLASTERING OF 12mm THK. C.M 1:3 AND EXTERNAL PLASTERING OF 18mm THK. C.M 1:3	
6. RCC ROOF SLAB OF M25 WITH REQUIRED DEPTH, WEATHERING COURSE PROVIDED OVER ROOF SLAB	
7. JOHNNY - UPVC/ALUMINIUM GLAZED WINDOWS, VENTILATORS AND DOORS	
NOTE: ALL DIMENSIONS ARE IN METERS	
DRAWING TITLE :	
Block - I	
STILT FLOOR PLAN	
FIRST FLOOR PLAN	
TYPICAL (2nd, 3rd, 4th & 5th) FLOOR PLAN	
SCALE :	ORIENTATION
1 : 100	
SHEET : NO: 02/07	
ITEM	DESCRIPTION
W1	WALL 0.30
W2	WALL 0.30
AREA STATEMENT OF DWELLING UNITS		
TYPICAL UNITS - STILT + 5		
UNIT NO	PLINTH AREA PER UNIT IN Sq.m	TOTAL PLINTH AREA STILT + 5
1	83.90	419.50
2	82.03	410.15
3	81.31	406.55
4	81.31	406.55
5	82.17	410.85
6	60.33	301.65
7	59.75	298.75
8	59.16	295.80
9	59.75	298.75
10	59.75	298.75
11	102.53	512.65
TOTAL =	11 x 5 = 55 UNITS	TOTAL = 4059.95 Sq.m

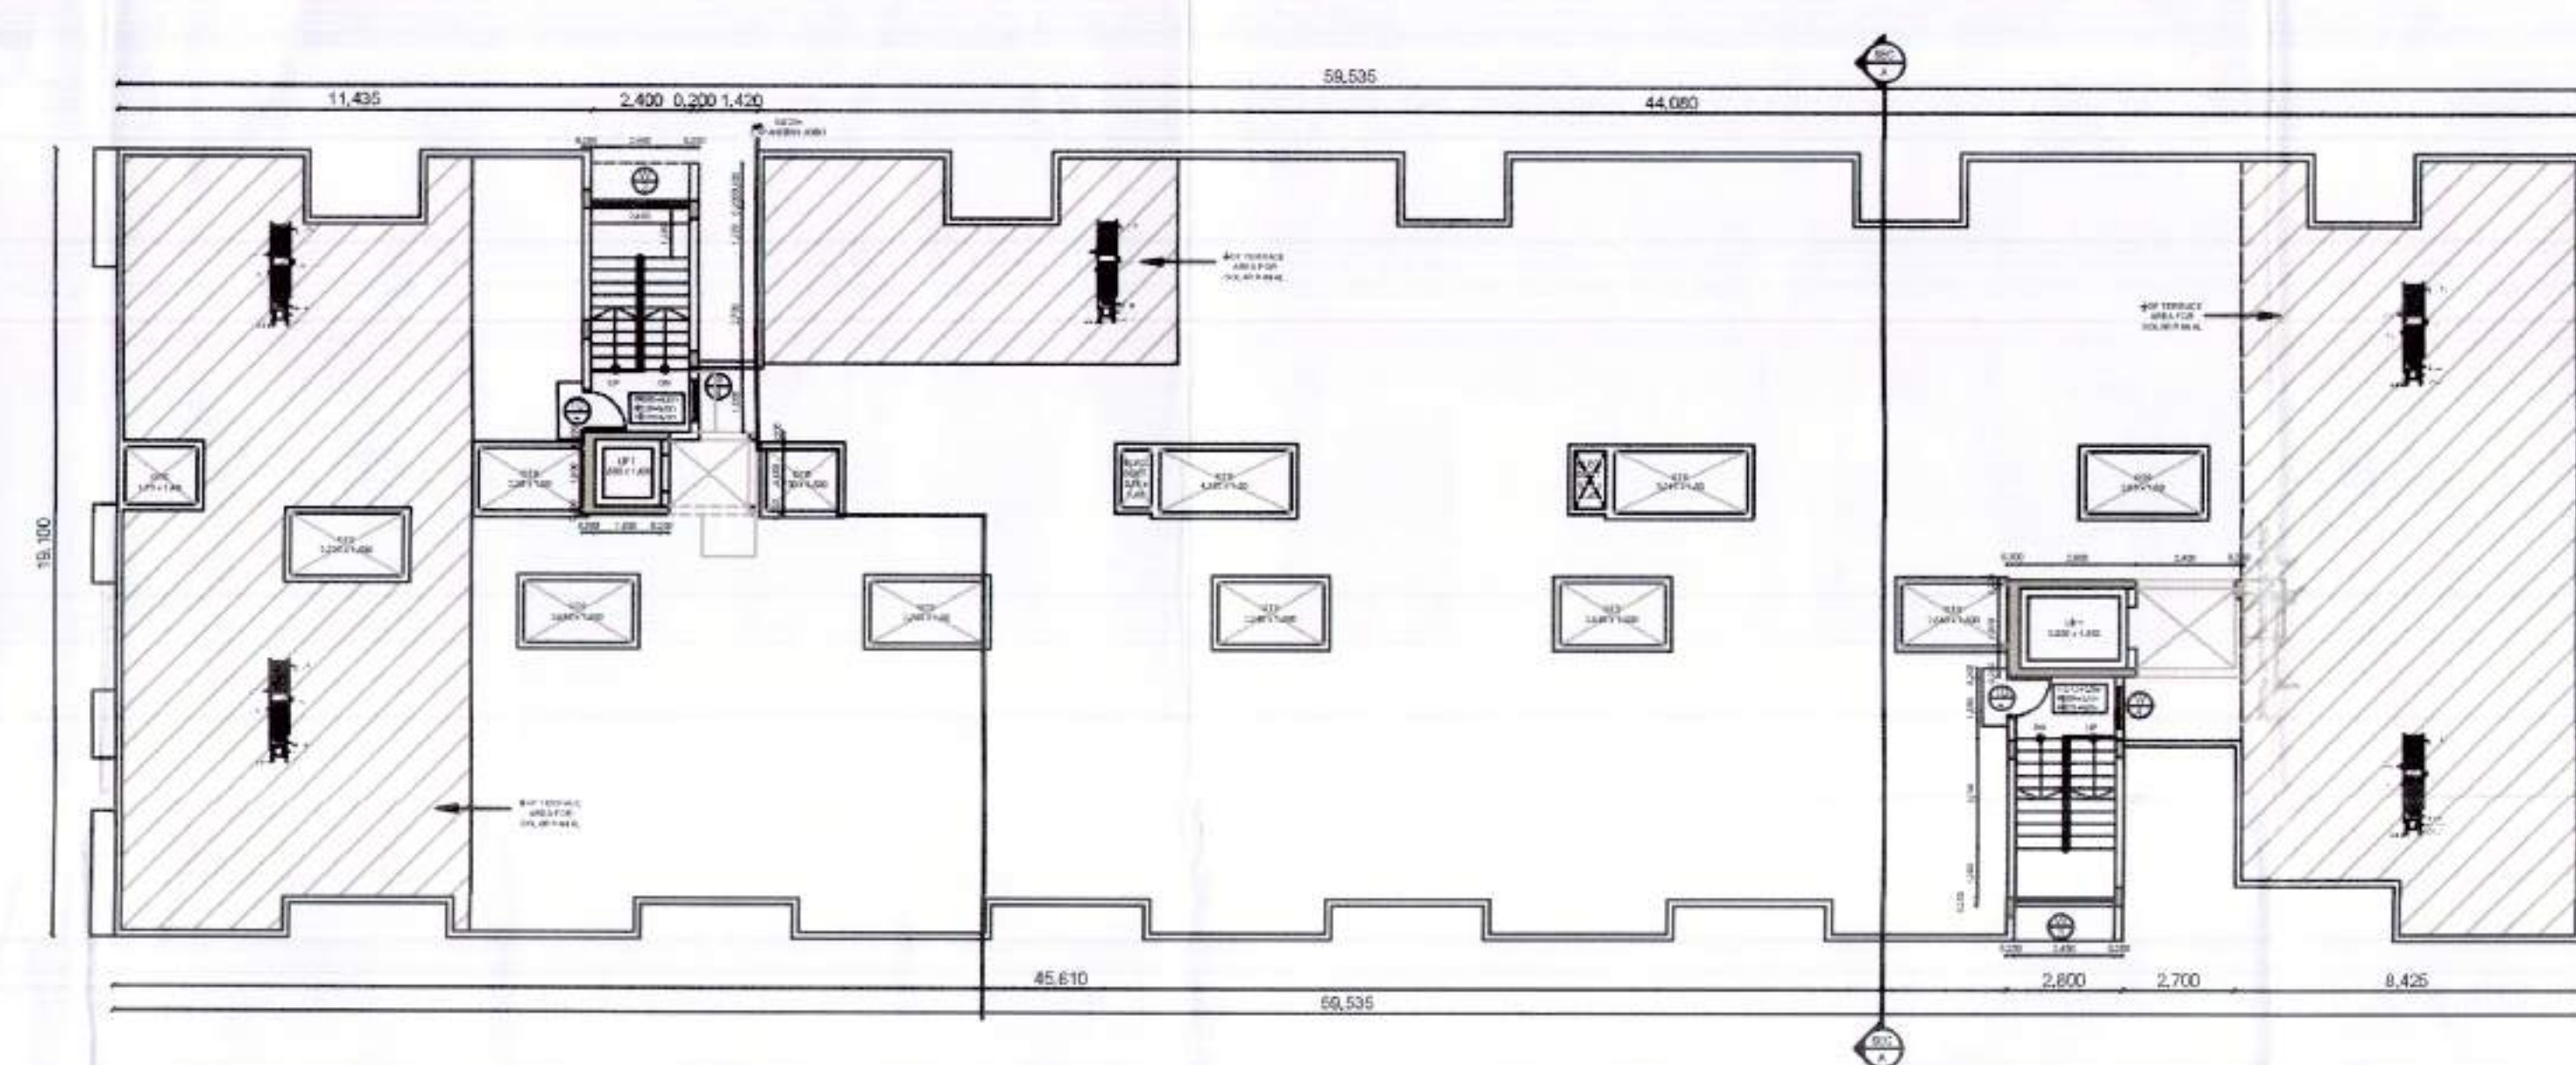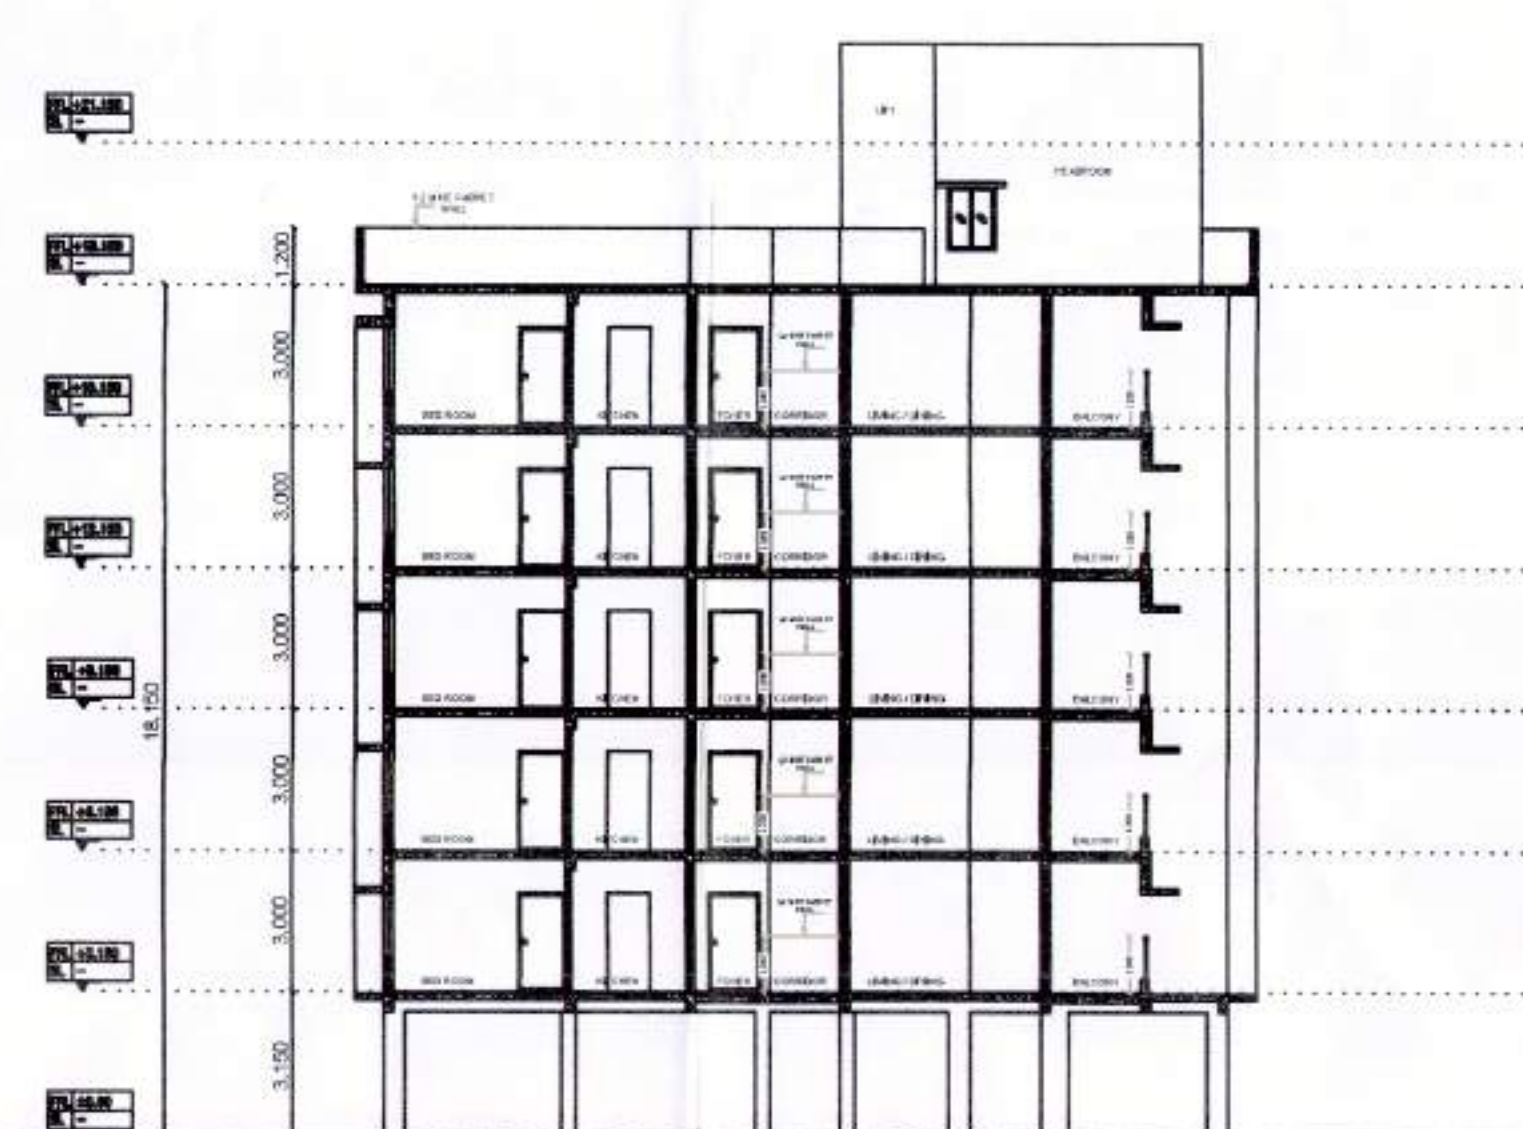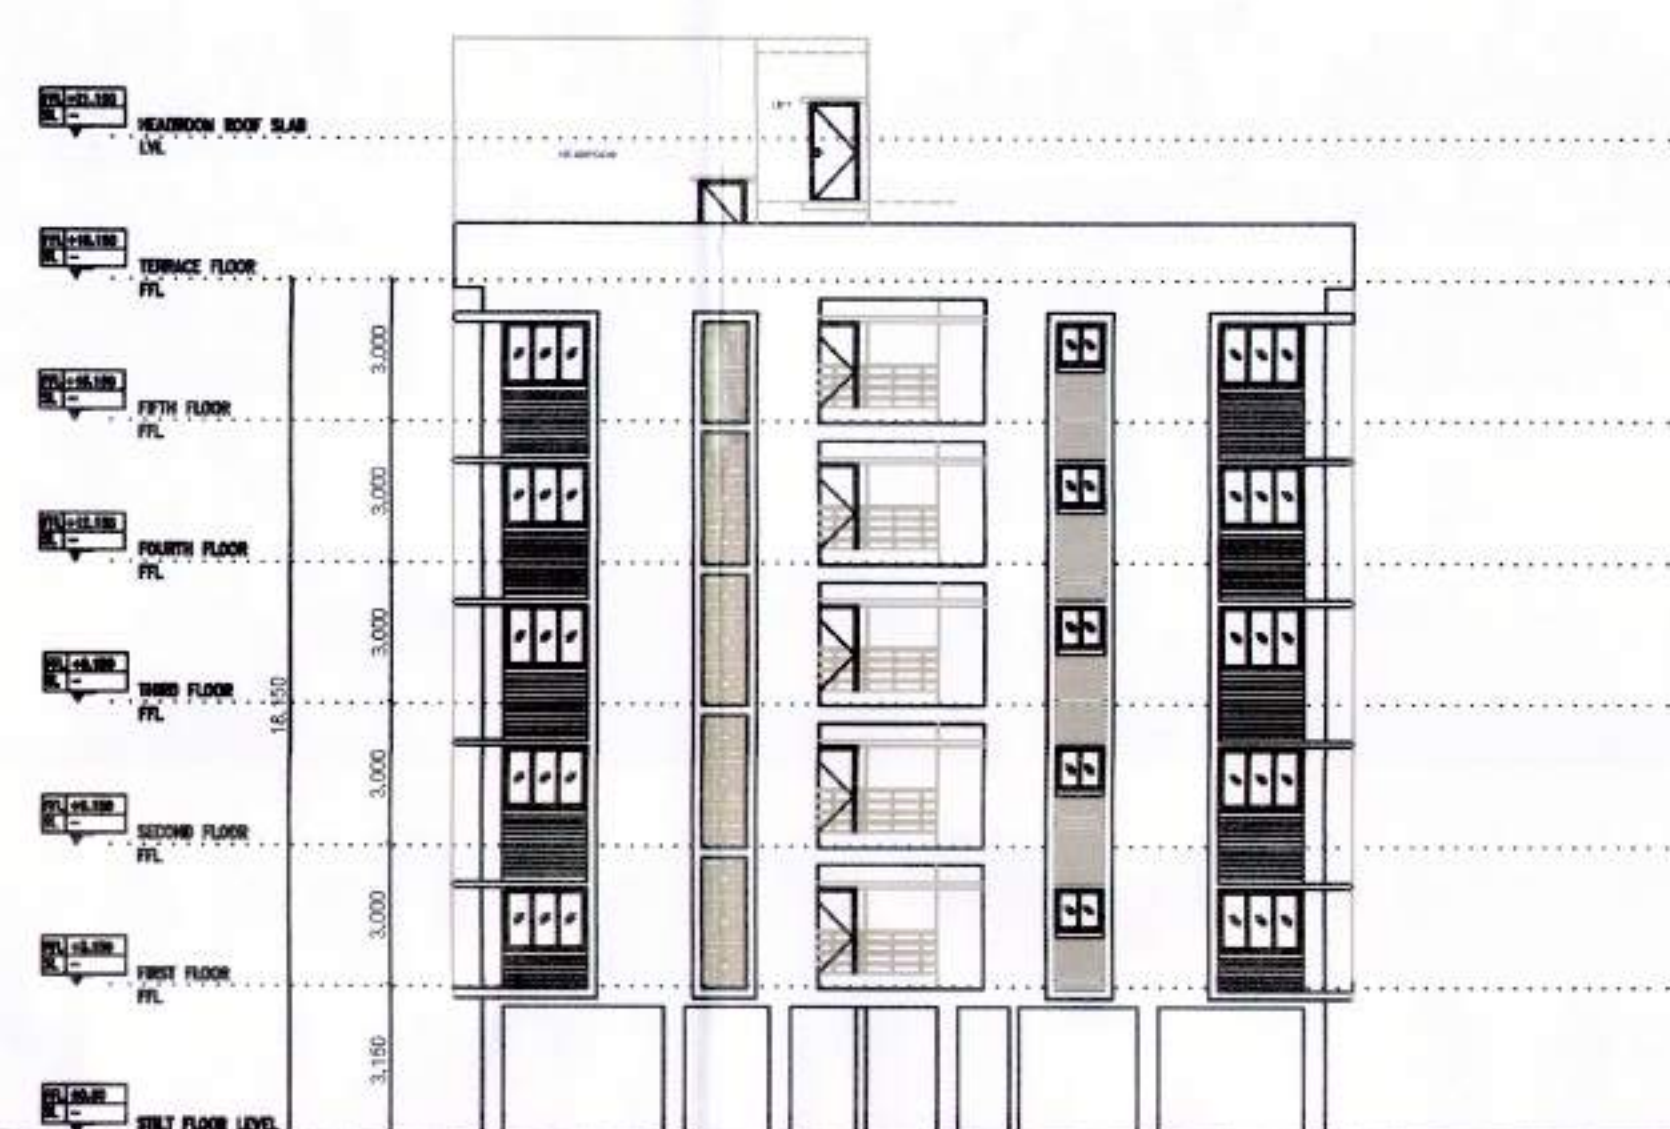

TERRACE FLOOR PLAN

JOB TITLE

**PROPOSED RESIDENTIAL BUILDINGS
(STILT + 5)
CONSTRUCTION AT SURVEY NOS :
221/13A,221/13B,221/14A2 &
221/14A1A1 IN PERUMALERI VILLAGE,
VADAKADAMPADI PANCHAYAT,
THIRUKAZHUKUNDRAM TALUK,
KANCHEEPURAM DISTRICT.**

VARIATION SPECIFICALLY FOR JOURNALISTS ONLY

- | | |
|----|---|
| 1. | FOUNDATION IN P.C.C 1:5:10 OVER SAND FILLING. |
| 2. | SUPER STRUCTURE IN BLOCK WORK. |
| 3. | FOUNDATION WITH R.C.C COLUMNS M25 MIX |
| 4. | FLOORING IN CEMENT CONCRETE 1:4:8 MIX IN UTILITY AREA |
| 5. | INTERNAL PLASTERING OF 12mm THK. C.M. 1:3 AND EXTERNAL PLASTERING OF 12mm THK. C.M. |
| 6. | RCC ROOF SLAB OF M25 WITH REQUIRED DEPTH. |
| 7. | RCC UNTEL OF M25 WITH REQUIRED DEPTH 8. |
| 8. | WEATHERING COURSE PROVIDED OVER ROOF SLAB |
| 9. | JOINERY - UPVC/ALUMINIUM GLAZED WNDOWS, VENTILATORS AND DOORS |

NOTE: ALL DIMENSIONS ARE IN METERS

DRAWING TITLE :

BLOCK - 1
TERRACE FLOOR PLAN
SECTION & ELEVATION

SCALE : 1:100

ORIENTATION

SHEET : NO: 03/07

IP	DEFINITION	SIZE
W1	W1-IP-200	1.0 x 2.10
W2	W2-IP-200	1.0 x 2.20
W3	W3-IP-200	1.0 x 2.10
W4	W4-IP-200	1.0 x 2.20
W5	W5-IP-200	1.0 x 2.10
W6	W6-IP-200	1.0 x 2.20
W7	W7-IP-200	1.0 x 2.10
W8	W8-IP-200	1.0 x 2.20
W9	W9-IP-200	1.0 x 2.10
W10	W10-IP-200	1.0 x 2.20
W11	W11-IP-200	1.0 x 2.10
W12	W12-IP-200	1.0 x 2.20
W13	W13-IP-200	1.0 x 2.10
W14	W14-IP-200	1.0 x 2.20
W15	W15-IP-200	1.0 x 2.10
W16	W16-IP-200	1.0 x 2.20
W17	W17-IP-200	1.0 x 2.10
W18	W18-IP-200	1.0 x 2.20
W19	W19-IP-200	1.0 x 2.10
W20	W20-IP-200	1.0 x 2.20
W21	W21-IP-200	1.0 x 2.10
W22	W22-IP-200	1.0 x 2.20
W23	W23-IP-200	1.0 x 2.10
W24	W24-IP-200	1.0 x 2.20
W25	W25-IP-200	1.0 x 2.10
W26	W26-IP-200	1.0 x 2.20
W27	W27-IP-200	1.0 x 2.10
W28	W28-IP-200	1.0 x 2.20
W29	W29-IP-200	1.0 x 2.10
W30	W30-IP-200	1.0 x 2.20
W31	W31-IP-200	1.0 x 2.10
W32	W32-IP-200	1.0 x 2.20
W33	W33-IP-200	1.0 x 2.10
W34	W34-IP-200	1.0 x 2.20
W35	W35-IP-200	1.0 x 2.10
W36	W36-IP-200	1.0 x 2.20
W37	W37-IP-200	1.0 x 2.10
W38	W38-IP-200	1.0 x 2.20
W39	W39-IP-200	1.0 x 2.10
W40	W40-IP-200	1.0 x 2.20
W41	W41-IP-200	1.0 x 2.10
W42	W42-IP-200	1.0 x 2.20
W43	W43-IP-200	1.0 x 2.10
W44	W44-IP-200	1.0 x 2.20
W45	W45-IP-200	1.0 x 2.10
W46	W46-IP-200	1.0 x 2.20
W47	W47-IP-200	1.0 x 2.10
W48	W48-IP-200	1.0 x 2.20
W49	W49-IP-200	1.0 x 2.10
W50	W50-IP-200	1.0 x 2.20
W51	W51-IP-200	1.0 x 2.10
W52	W52-IP-200	1.0 x 2.20
W53	W53-IP-200	1.0 x 2.10
W54	W54-IP-200	1.0 x 2.20
W55	W55-IP-200	1.0 x 2.10
W56	W56-IP-200	1.0 x 2.20
W88	W88-IP-200	1.0 x 2.20
W89	W89-IP-200	1.0 x 2.10
W90	W90-IP-200	1.0 x 2.20
W91	W91-IP-200	1.0 x 2.10
W92	W92-IP-200	1.0 x 2.20
W93	W93-IP-200	1.0 x 2.10
W94	W94-IP-200	1.0 x 2.20
W95	W95-IP-200	1.0 x 2.10
W96	W96-IP-200	1.0 x 2.20
W97	W97-IP-200	1.0 x 2.10

Area Statement:




Pump Room & UG SUMP	-	94.79 Sq.M
Stilt Floor	-	25.43 Sq.M
First Floor	-	966.41 Sq.M
Typical Floor	-	3865.64 Sq.M
(2nd, 3rd, 4th & 5th) (966.41x4)		
Total	-	4952.27 Sq.M

Dwelling Units:	
First Floor	=
Typical floor(2nd,3rd,4th&5th) = (11x4)=	
Total	=

OWNER'S SIGNATURE

LICENSED SURVEYOR

STRUCTURAL ENGINEER

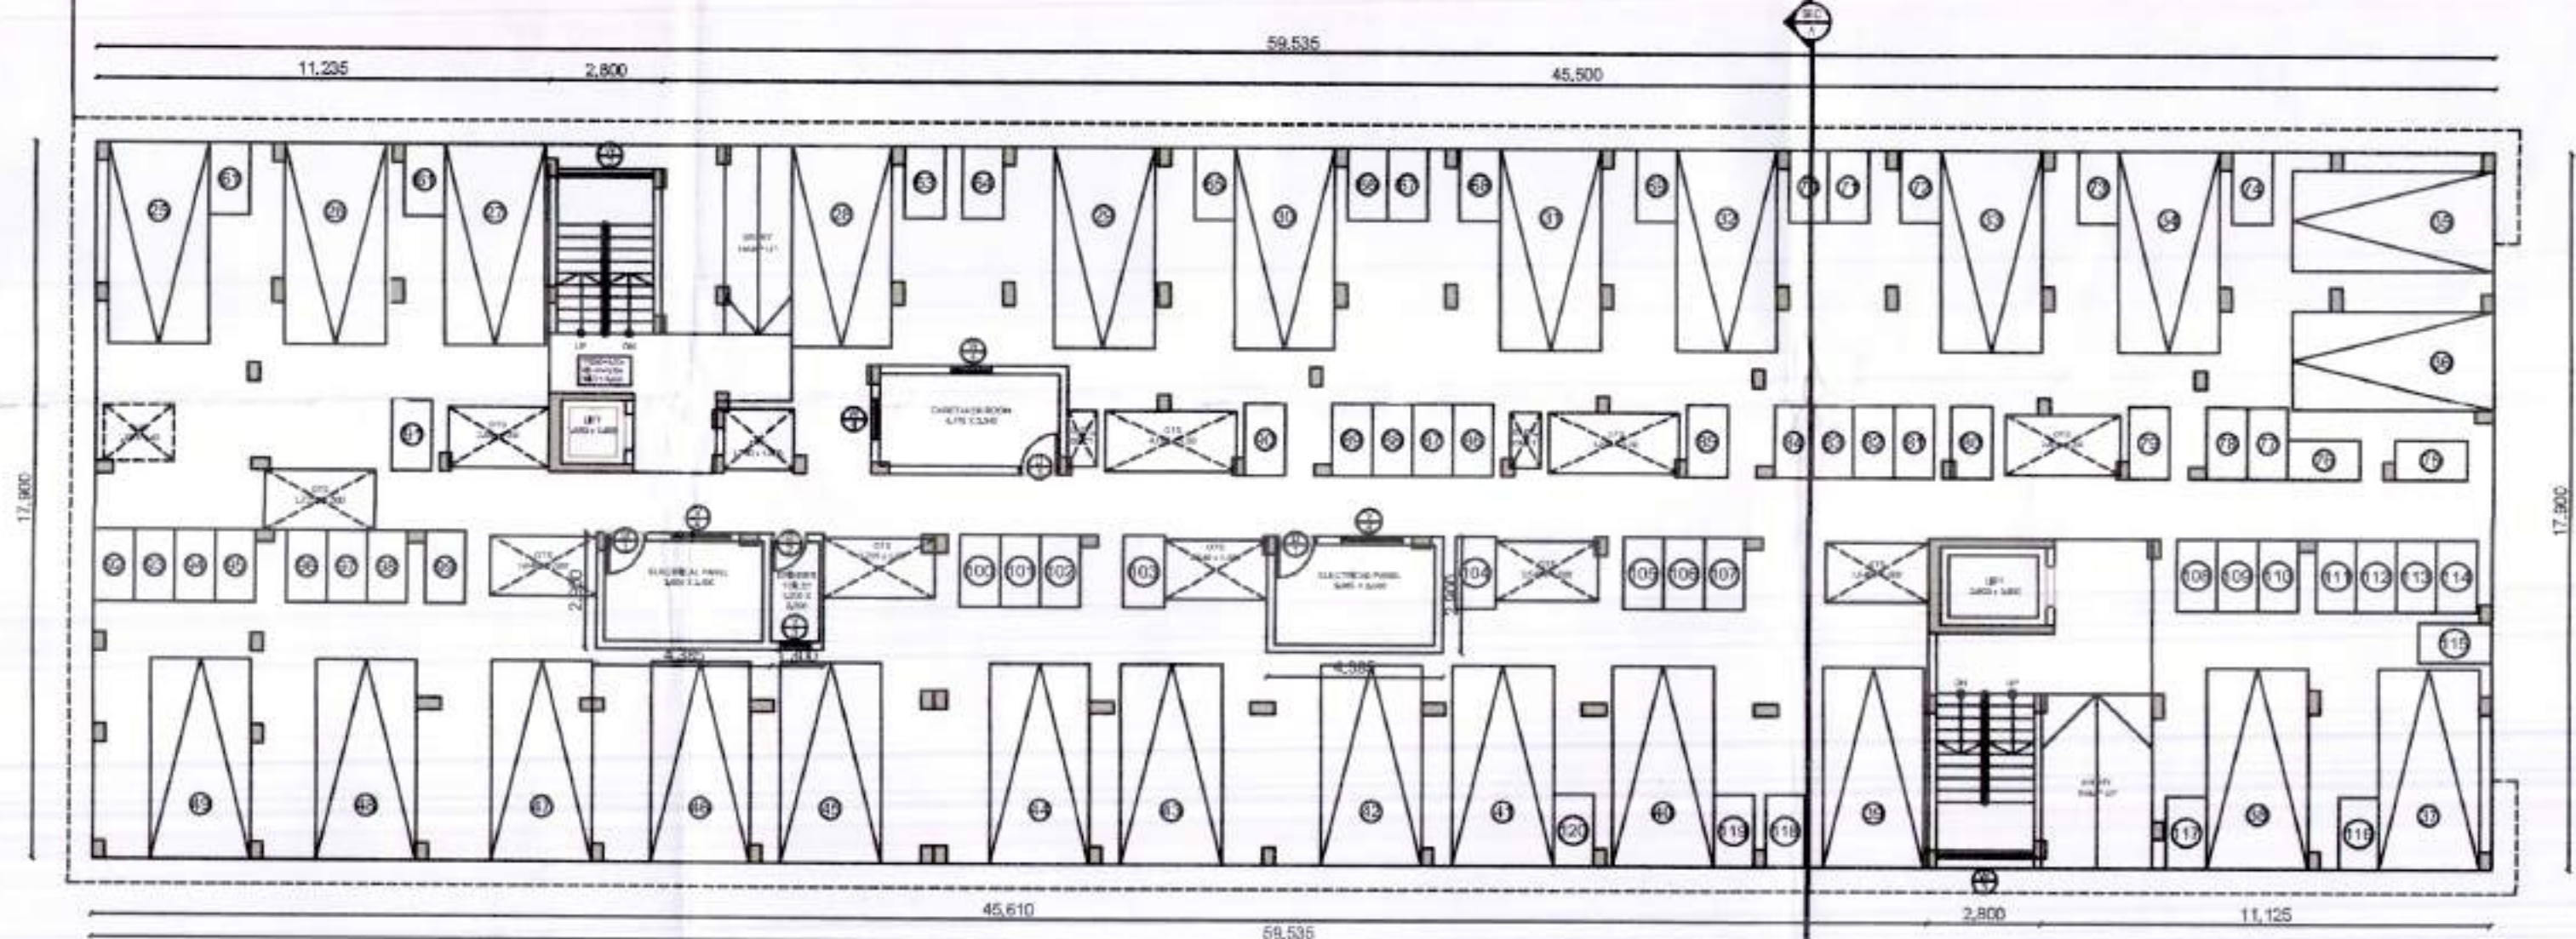
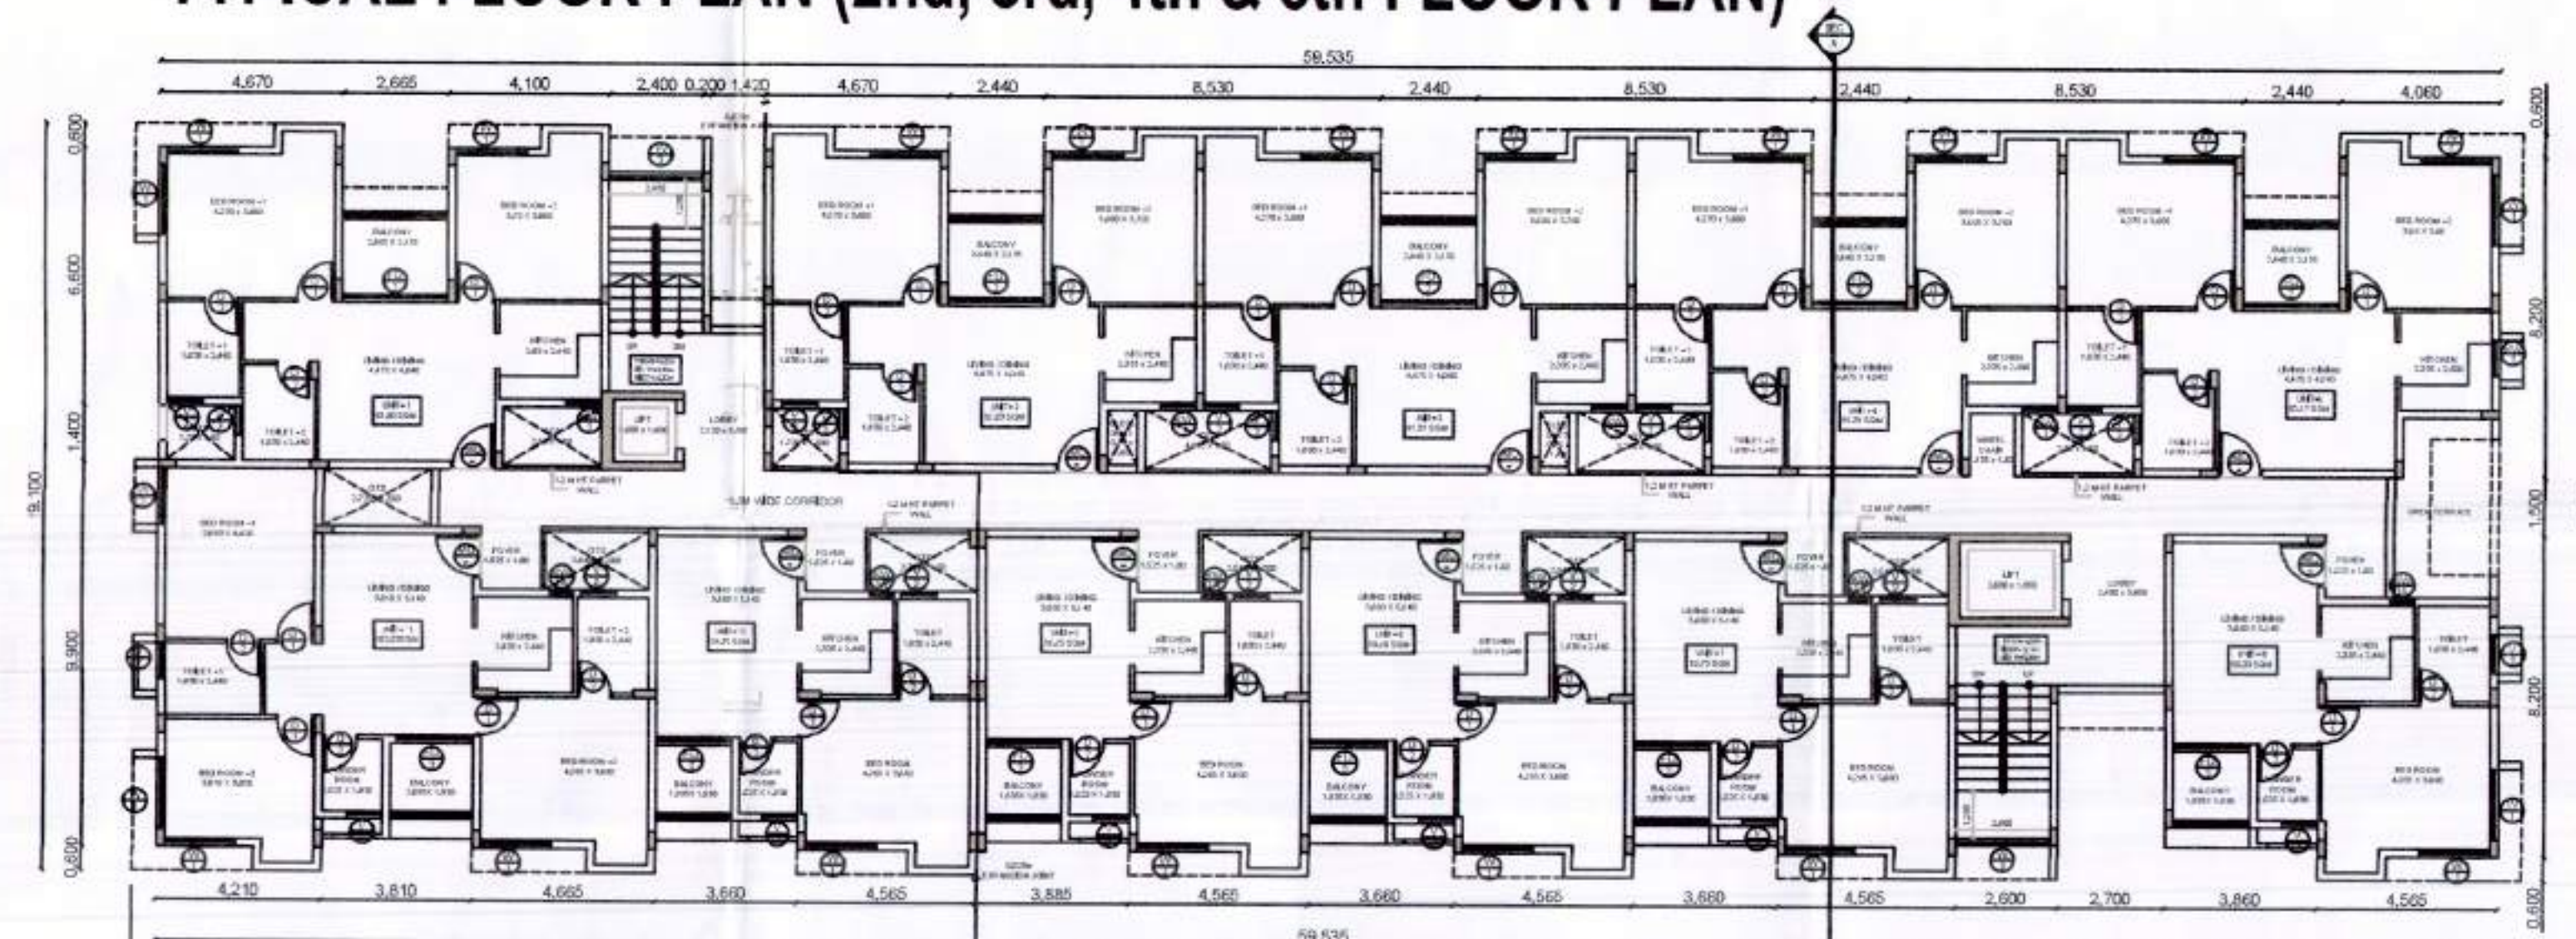
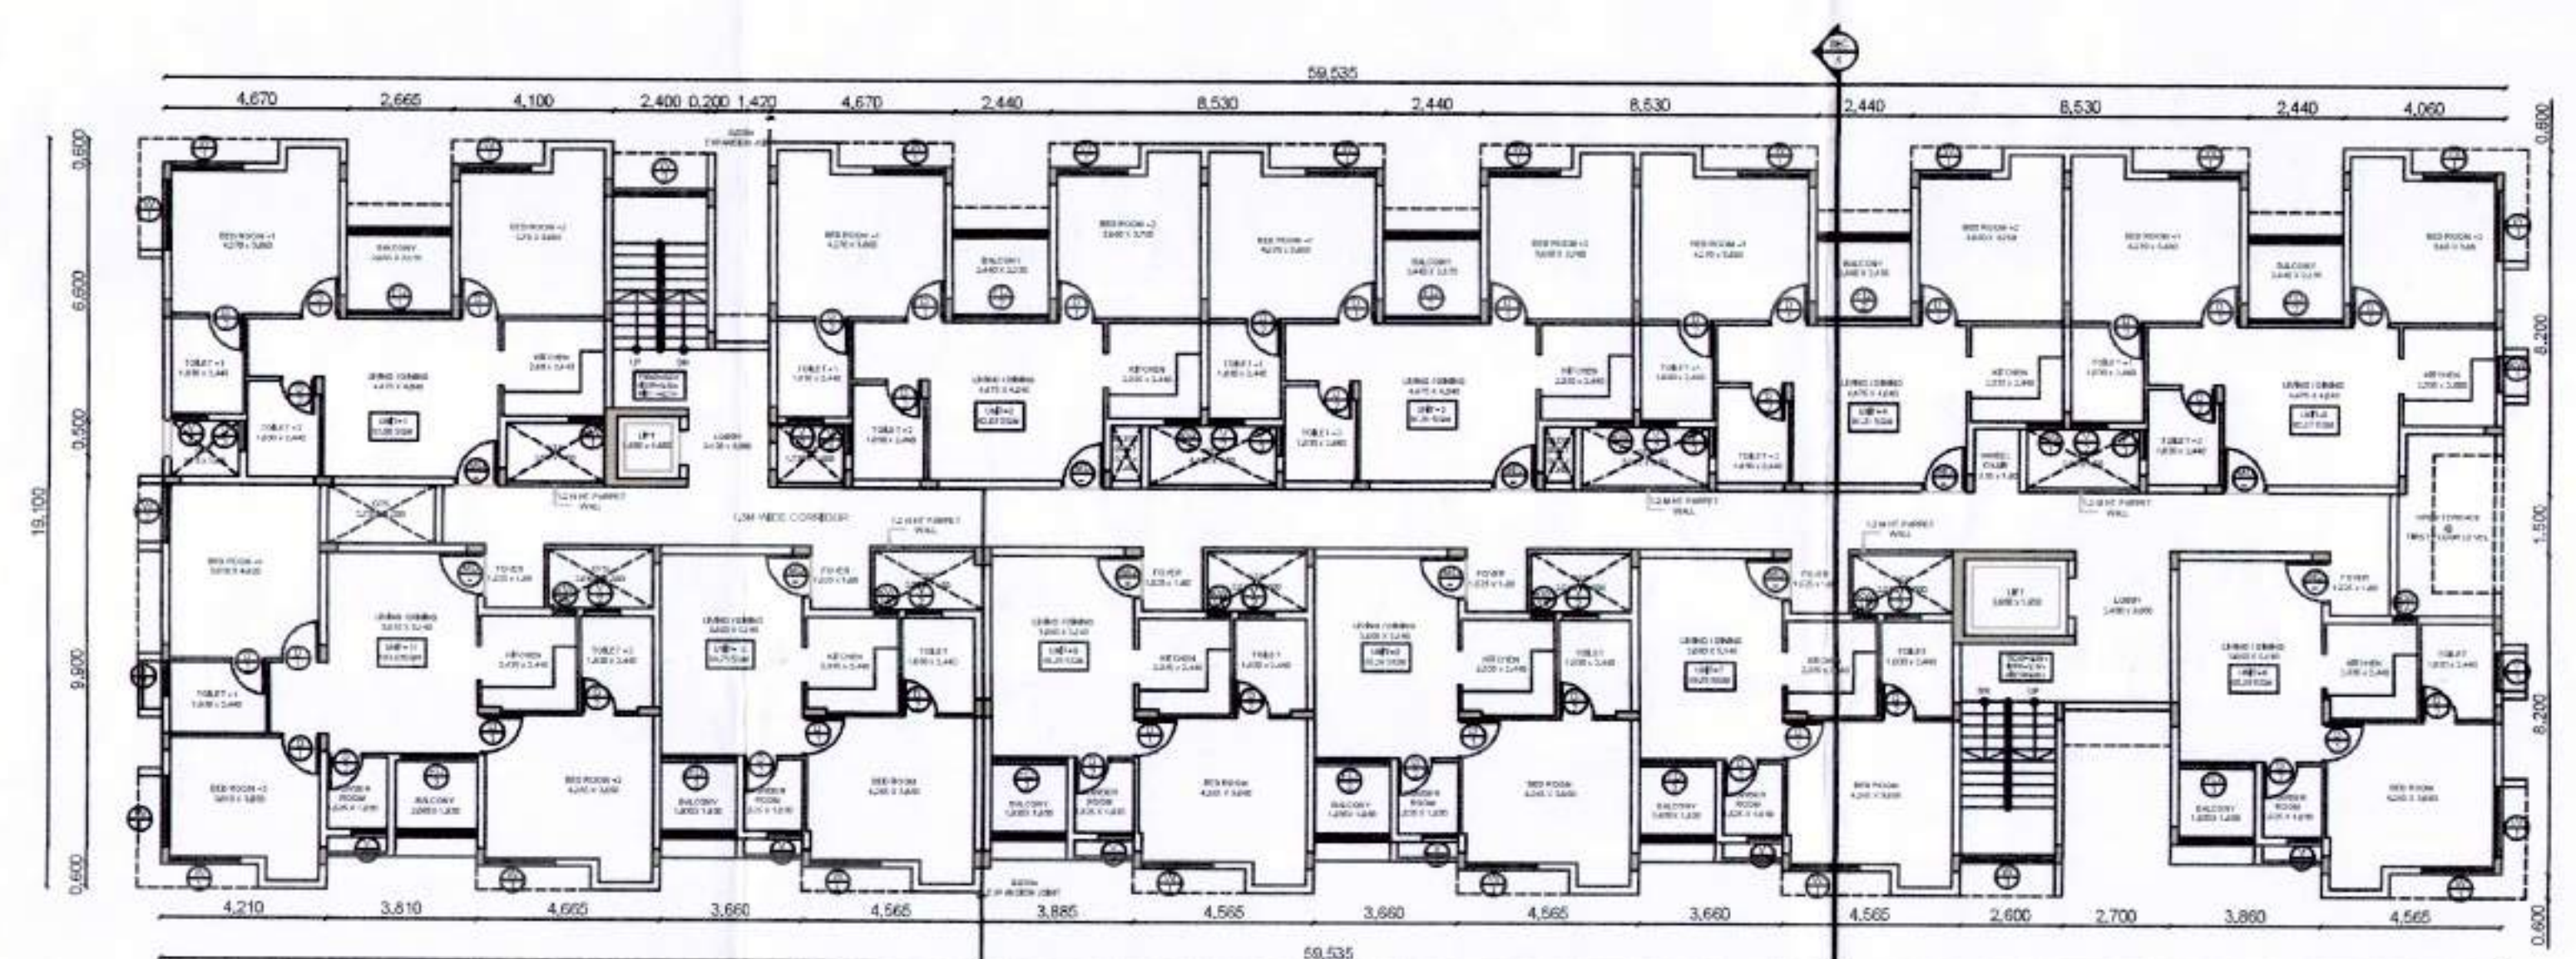


13. க. அன். 11/2024 நன். 8/3/24

வடகும்பாசு ஊராட்சி மன்ற
திருமாலை எண் 108. நாள் 19.2.24
படி கட்டிட வரலாட குழுவை
19.2.2024 முதல் 19.2.2024 வரை
3 ஆண்டுக்கு முன்க்கட்டிக்குிறது.

19.2.24
தலைவர்
வடகும்பாசு ஊராட்சி ஒன்றியம்
திருக்கோட்டைக்கு ஊராட்சி ஒன்றியம்
பொதுமன்ற மன்றம்

AREA STATEMENT OF DWELLING UNITS		
TYPICAL UNITS - STILT + 5		
UNIT NO	PLINTH AREA PER UNIT IN Sq.m	TOTAL PLINTH AREA STILT + 5
1	83.90	419.50
2	82.03	410.15
3	81.31	406.55
4	81.31	406.55
5	82.17	410.85
6	60.33	301.65
7	59.75	298.75
8	59.16	295.80
9	59.75	298.75
10	59.75	298.75
11	102.53	512.65
11 x 5 = 55 UNITS	TOTAL = 4059.95 Sq.m	

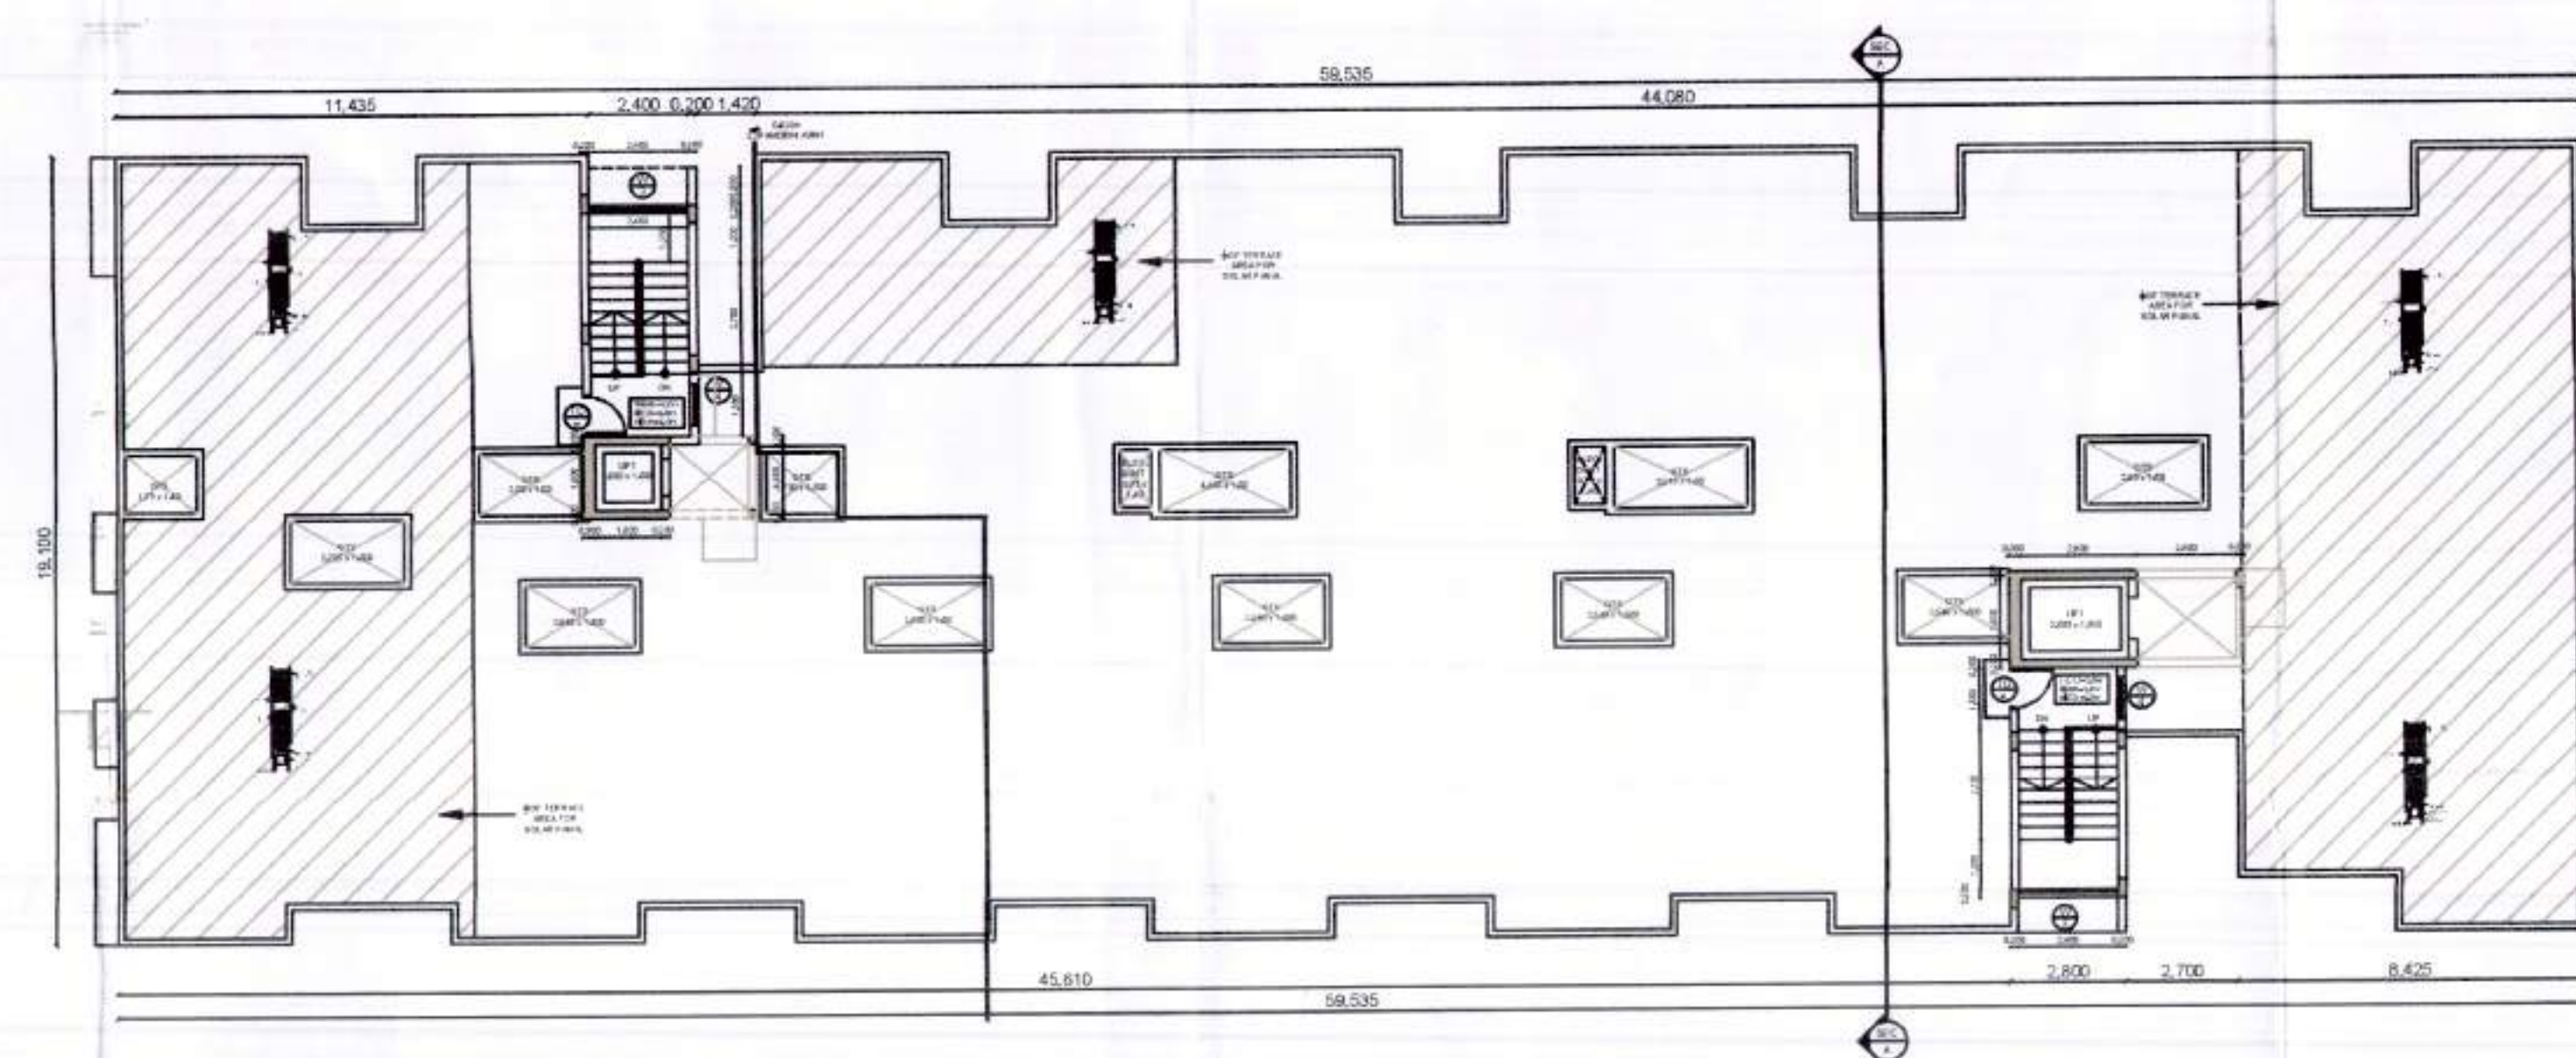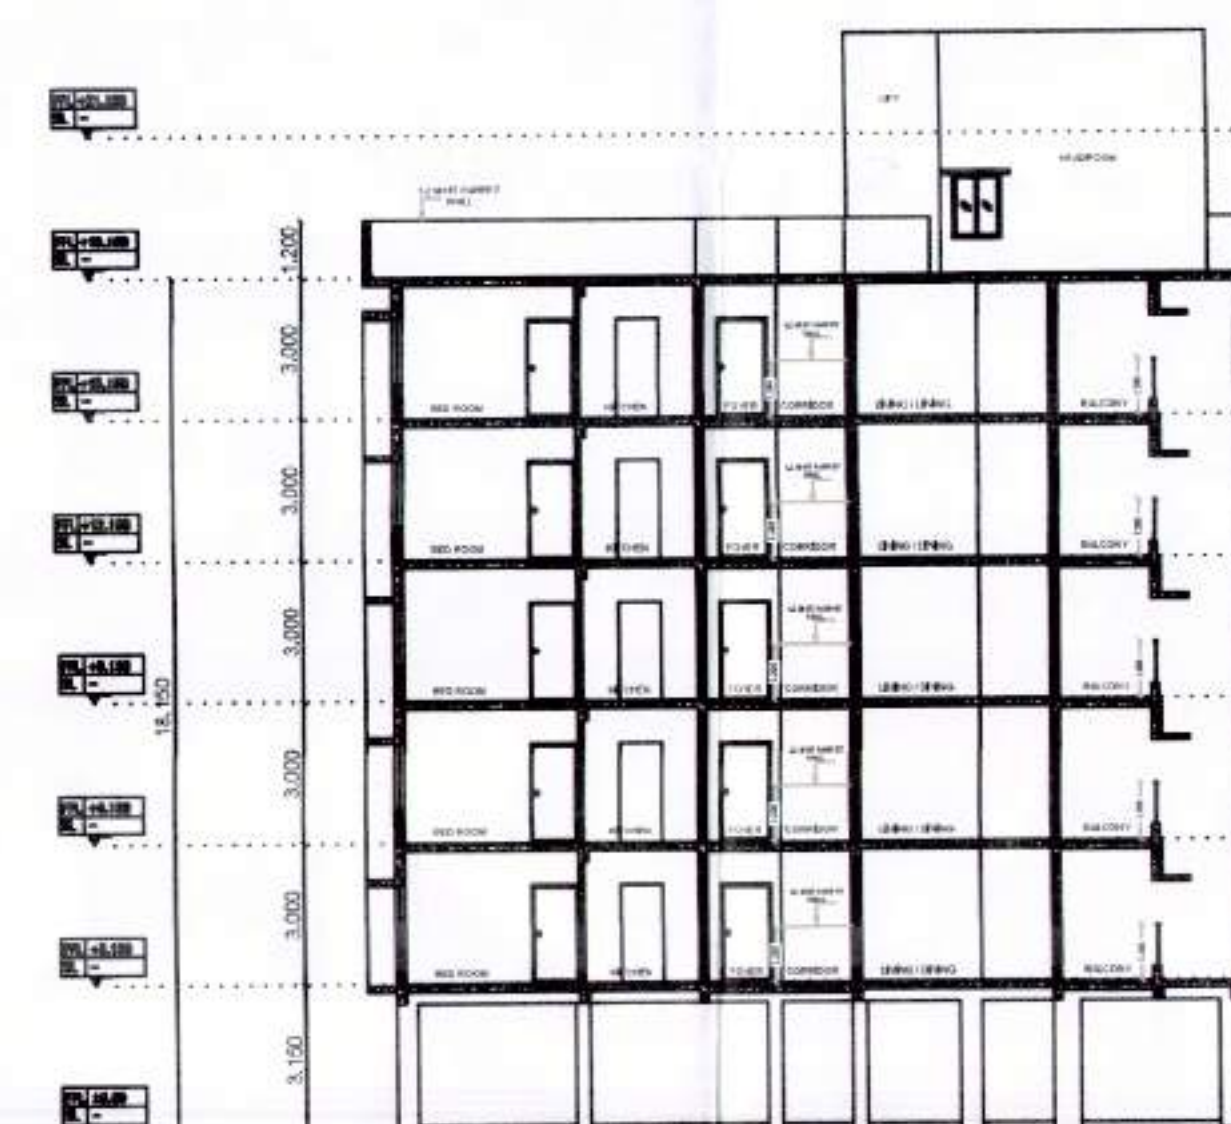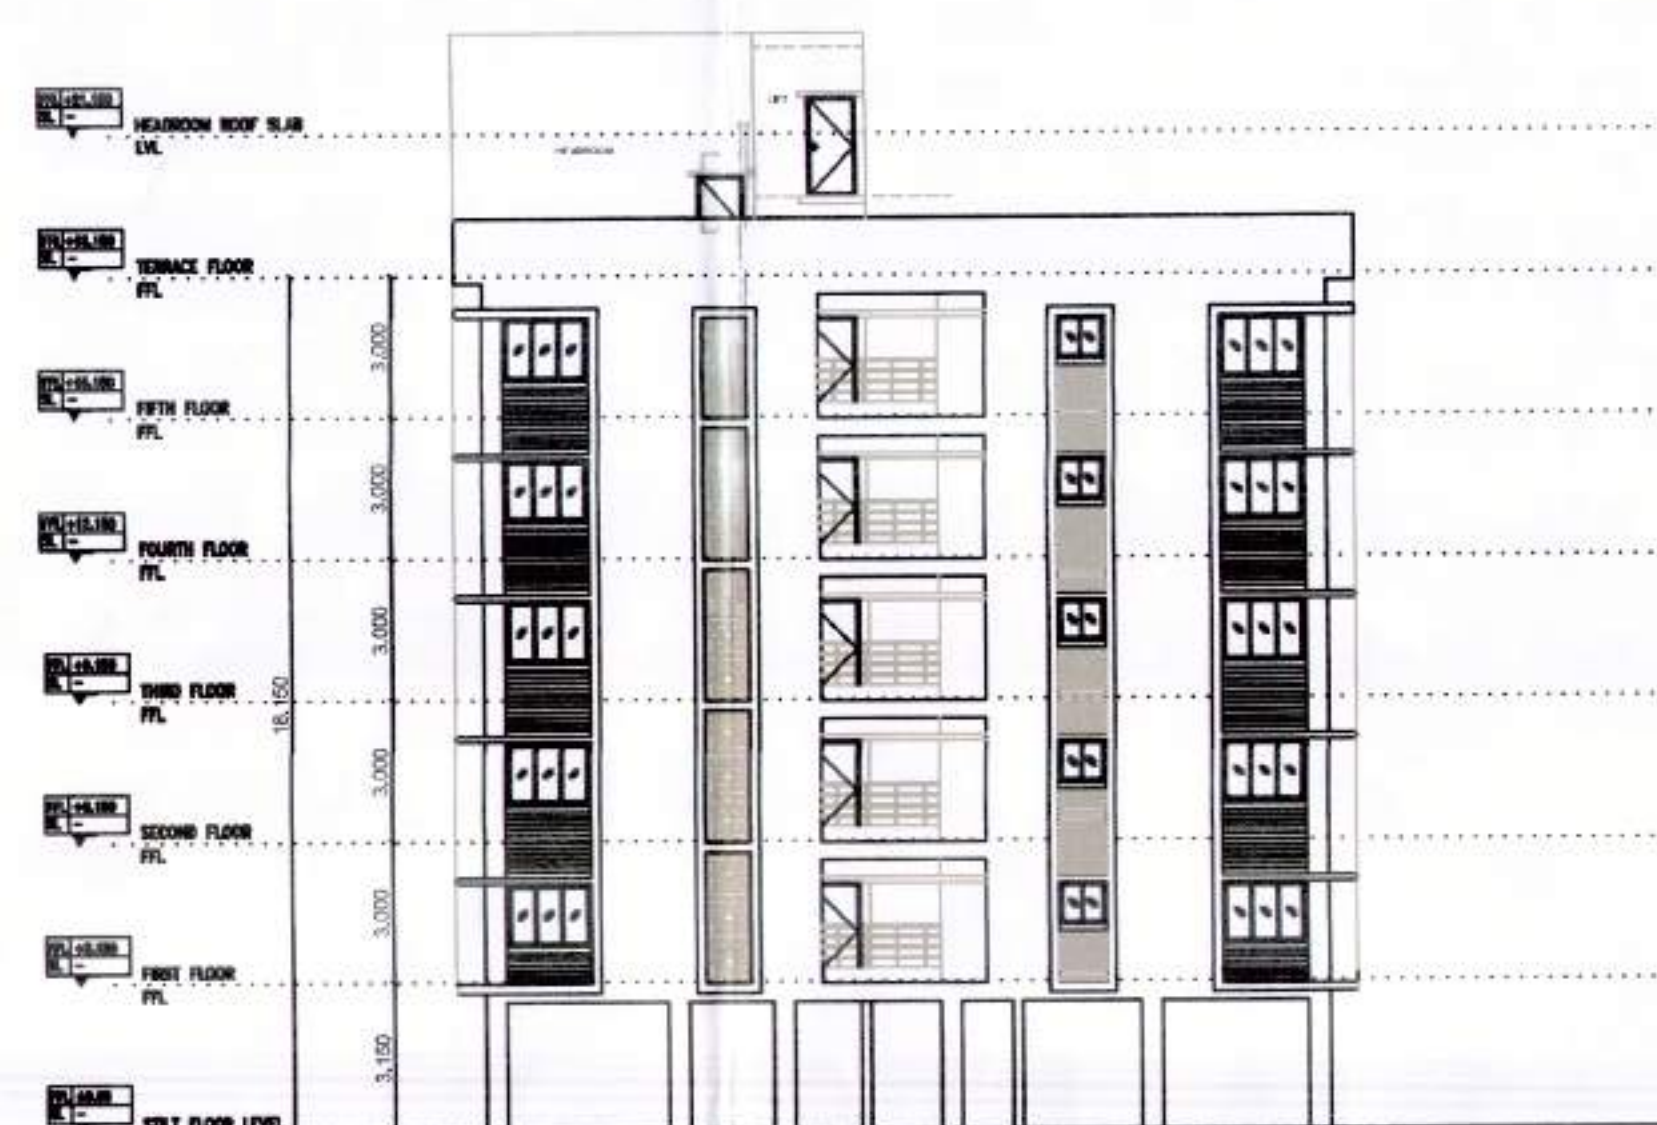

TERRACE FLOOR PLAN

JOB TITLE

**PROPOSED RESIDENTIAL BUILDINGS
(STILT + 5)
CONSTRUCTION AT SURVEY NOS :
221/13A,221/13B,221/14A2 &
221/14A1A1 IN PERUMALERI VILLAGE,
VADAKADAMPADI PANCHAYAT,
THIRUKAZHUKUNDRAM TALUK,
KANCHEEPURAM DISTRICT.**

1. FOUNDATION IN P.C.C 1:5:10 OVER SAND FILLING.
2. SUPER STRUCTURE IN BLOCK WORK.
3. FOUNDATION WITH R.C.C. COLUMNS M25 MIX
4. FLOORING IN CEMENT CONCRETE 1:4:8 MIX IN UTILITY AREA
5. INTERNAL PLASTERING OF 12mm THK. C.M. 1:3 AND EXTERNAL PLASTERING OF 18mm THK. C.M 1:5
6. RCC ROOF SLAB OF M25 WITH REQUIRED DEPTH.
7. RCC LINTEL OF M25 WITH REQUIRED DEPTH 8.
8. WEATHERING COURSE PROVIDED OVER ROOF SLAB
9. JOINERY - UPVC/ALUMINIUM GLAZED WINDOWS, VENTILATORS AND DOORS

NOTE: ALL DIMENSIONS ARE IN METERS

DRAWING TITLE :

BLOCK - 2
TERRACE FLOOR PLAN
SECTION & ELEVATION

SCALE : 1:100

ORIENTATION

SHEET : NO: 05/07

序	項目	単位
1	基礎物理学Ⅰ	3
2	基礎物理学Ⅱ	3
3	基礎物理学Ⅲ	3
4	基礎物理学Ⅳ	3
5	基礎物理学Ⅴ	3
6	基礎物理学Ⅵ	3
7	基礎物理学Ⅶ	3
8	基礎物理学Ⅷ	3
9	基礎物理学Ⅸ	3
10	基礎物理学Ⅹ	3
11	基礎物理学Ⅺ	3
12	基礎物理学Ⅻ	3
13	基礎物理学Ⅼ	3
14	基礎物理学Ⅽ	3
15	基礎物理学Ⅾ	3
16	基礎物理学Ⅿ	3
17	基礎物理学ⅰ	3
18	基礎物理学ⅱ	3
19	基礎物理学ⅲ	3
20	基礎物理学ⅳ	3
21	基礎物理学ⅴ	3
22	基礎物理学ⅵ	3
23	基礎物理学ⅶ	3
24	基礎物理学ⅷ	3
25	基礎物理学ⅸ	3
26	基礎物理学ⅹ	3
27	基礎物理学ⅺ	3
28	基礎物理学ⅻ	3
29	基礎物理学ⅼ	3
30	基礎物理学ⅽ	3
31	基礎物理学ⅾ	3
32	基礎物理学ⅿ	3
33	基礎物理学ⅿ	3
Area Statement	
Stilt Floor	- 25.43 Sq.M
First Floor	- 966.41 Sq.M
Typical Floor	- 3865.64 Sq.M
(2nd, 3rd, 4th & 5th) (966.41x4)	
Total	- 4857.48 Sq.M

<u>Dwelling Units:</u>	
First Floor	= 11
Typical floor(2nd,3rd,4th&5th) - (11x4)=	44
Total	= 55

OWNER'S SIGNATURE

LICENSED SURVEYOR

STRUCTURAL ENGINEER

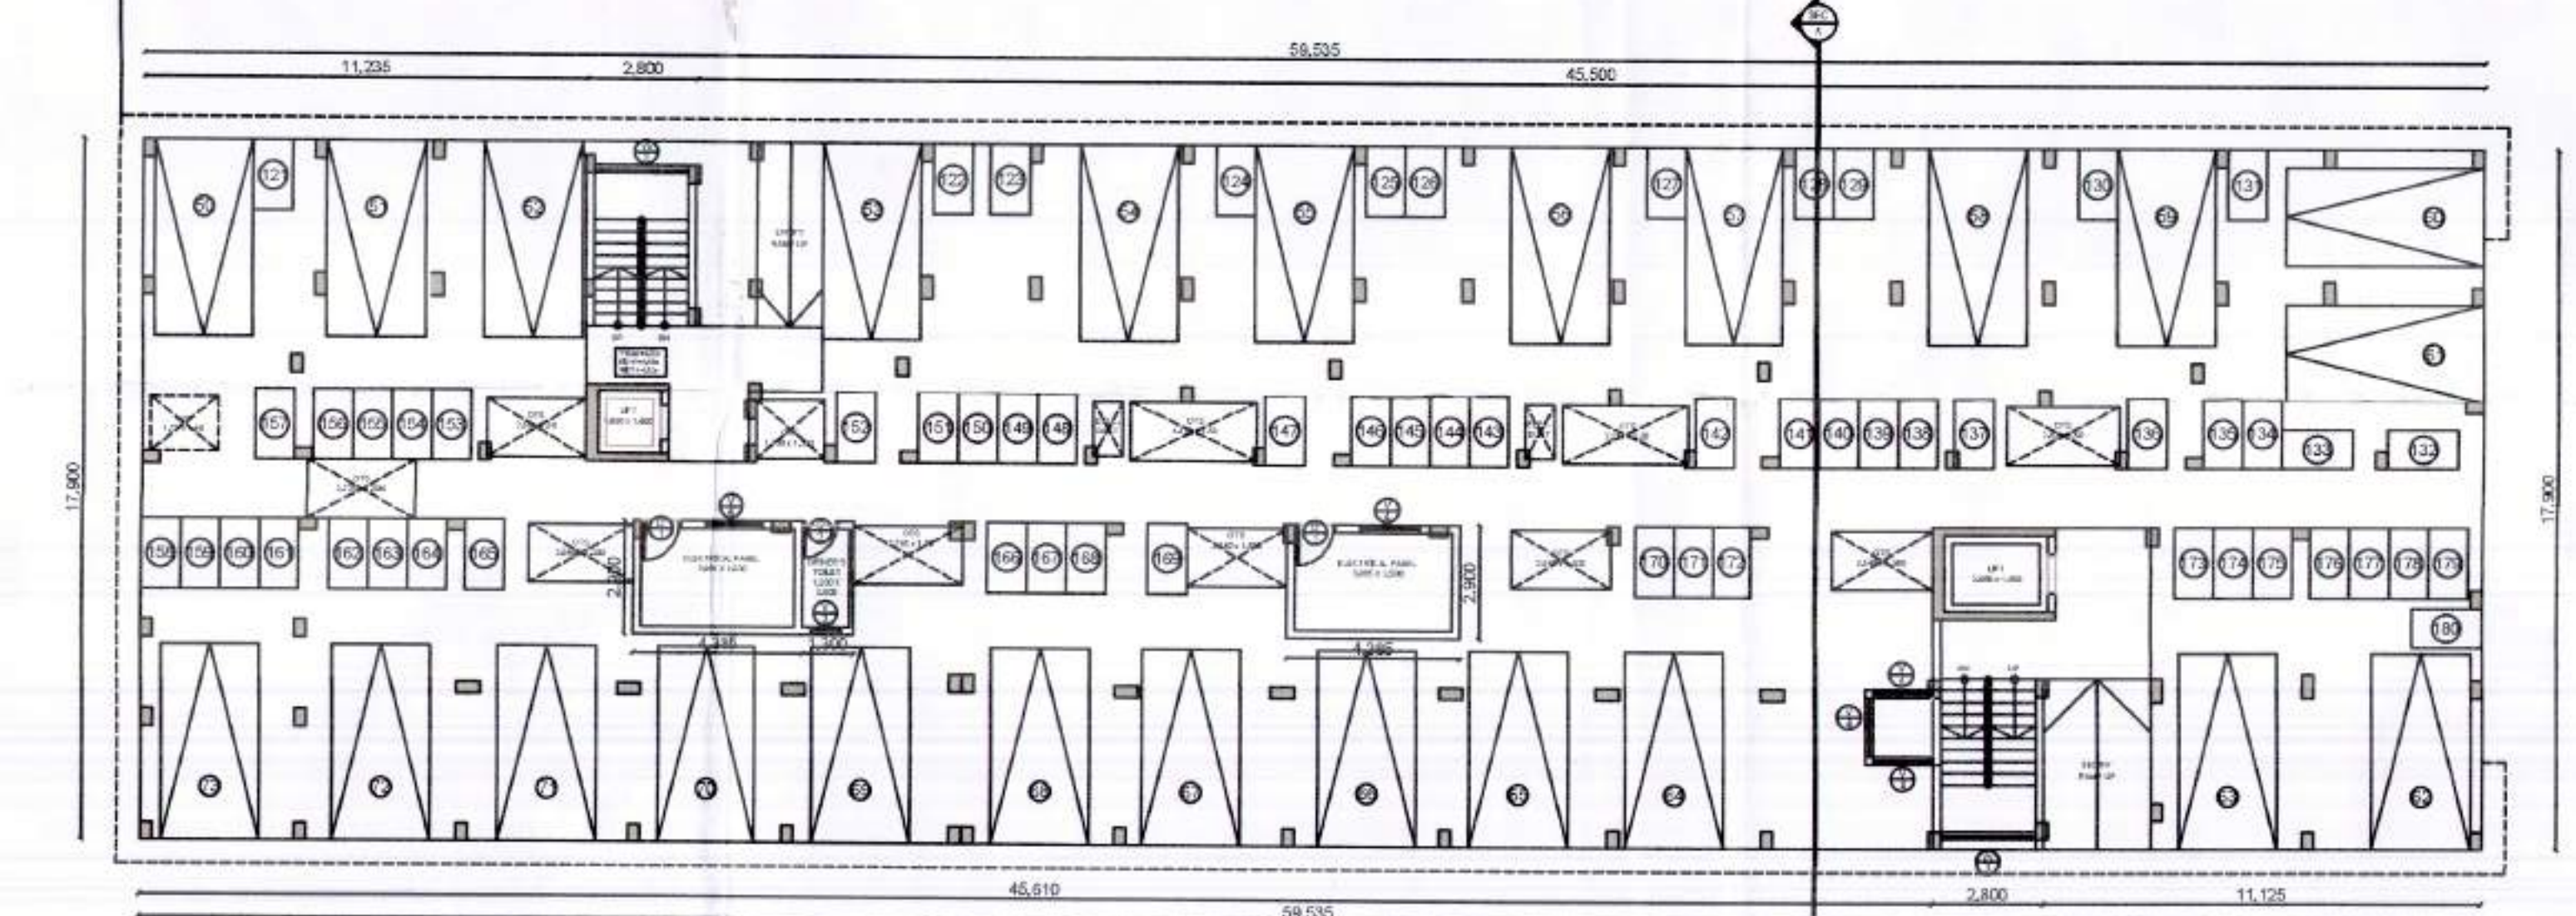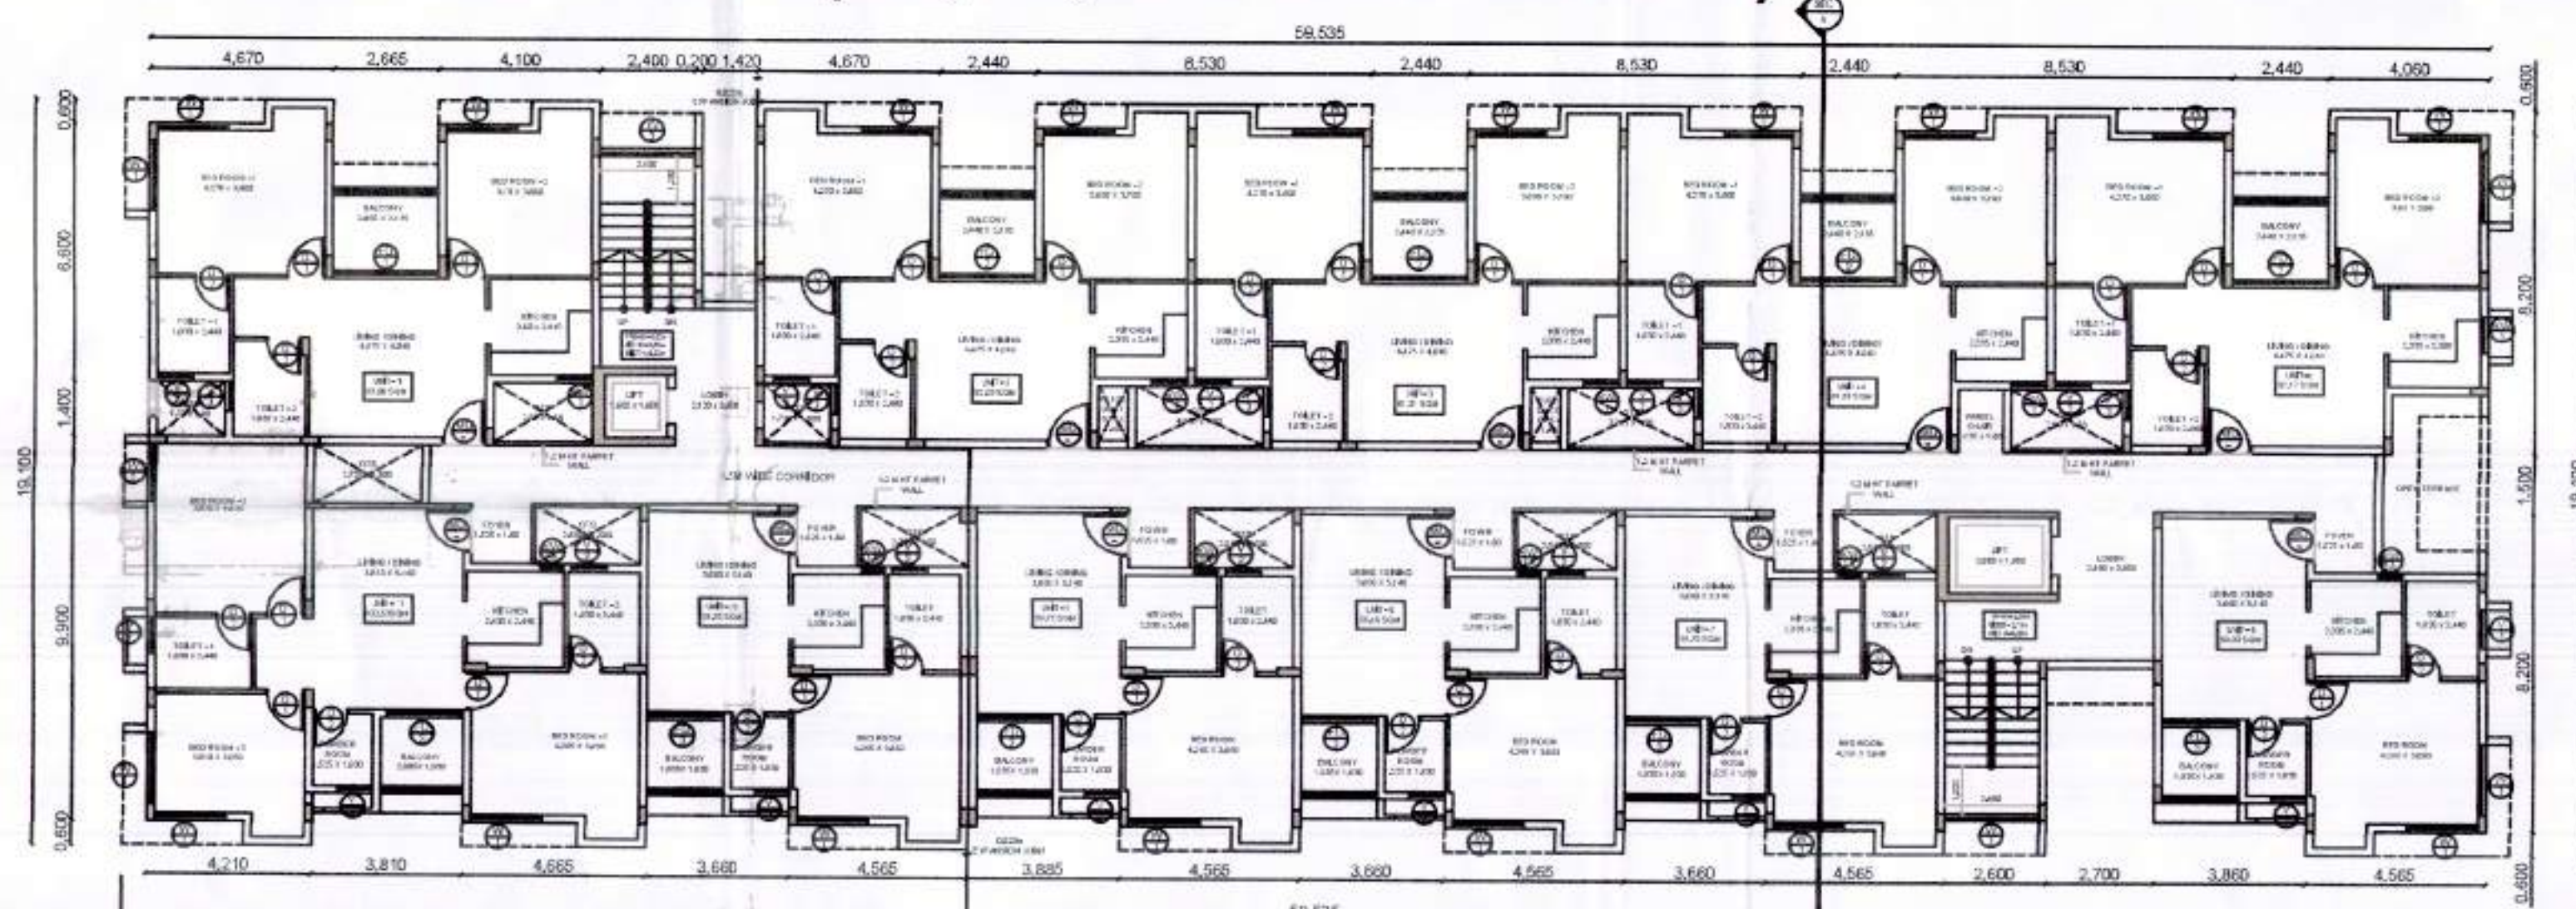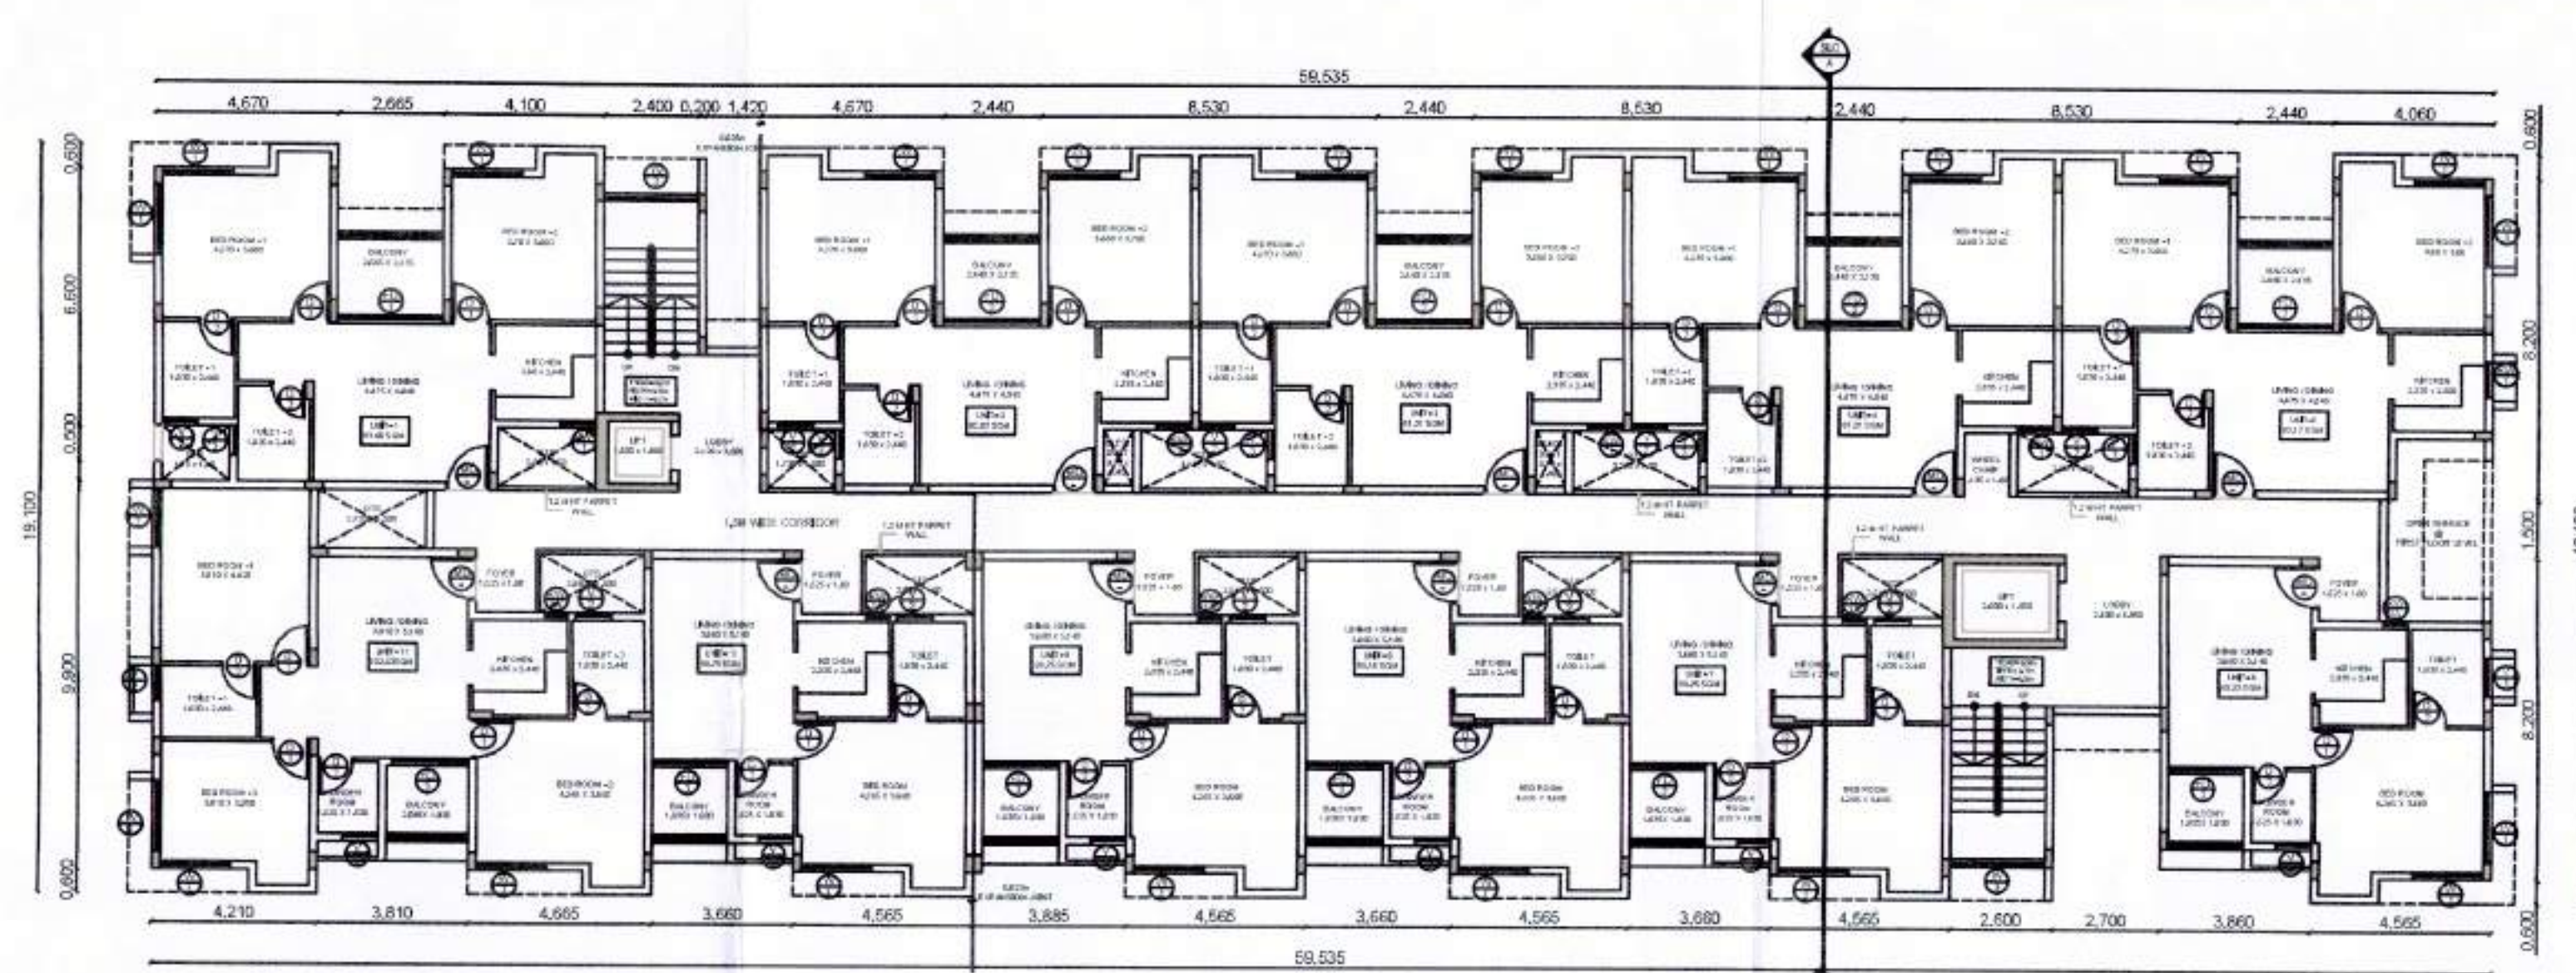

15-2-2024 15:00 8/3/24
வ.க.ட.ப.ப.டி ஊராட்சி மன்ற
திருமாவளவன் நான் 19-2-24
ப.டி வ.க.ட.ப.டி வரலாறு அனுப்பி
19-2-2024 முதல் 7/3/2024 வரை
8.புனைக்கு அளிக்கப்படுகிறது.
தலைவர்
வ.க.ட.ப.ப.டி ஊராட்சி
திருமாவளவன் ஊராட்சி ஒன்றியம்
மேலவை

JOB TITLE
PROPOSED RESIDENTIAL BUILDINGS
(STILT + 5)
CONSTRUCTION AT SURVEY NOS :
221/13A,221/13B,221/14A2 &
221/14A1A1 IN PERUMALERI VILLAGE,
VADAKADAMPADI PANCHAYAT,
THIRUKAZHUKUNDRAM TALUK,
KANCHIEPURAM DISTRICT.

1. FOUNDATION IN P.C.C 1:5:10 OVER SAND FILLING.
2. SUPER STRUCTURE IN BLOCK WORK.
3. FOUNDATION WITH R.C.C. COLUMNS M25 MIX
4. FLOORING IN CEMENT CONCRETE 1:4:8 MIX IN UTILITY AREA
5. INTERNAL PLASTERING OF 12mm THK. C.M. 1:3 AND EXTERNAL PLASTERING OF 18mm THK. C.M 1:5
6. RCC ROOF SLAB OF M25 WITH REQUIRED DEPTH & RCC UNTEL OF M25 WITH REQUIRED DEPTH 8.
7. WEATHERING COURSE PROVIDED OVER ROOF SLAB
8. JOINEY - UPVC/ALUMINIUM GLAZED WINDOWS, VENTILATORS AND DOORS.

NOTE: ALL DIMENSIONS ARE IN METERS

DRAWING TITLE :


BLOCK - 3
STILT FLOOR PLAN
FIRST FLOOR PLAN
TYPICAL (2nd, 3rd, 4th & 5th) FLOOR PLAN

[illegible]

SCALE : 1:100	ORIENTA
---------------	---------

007122	1.100	

SCALE : 1:100	ORIENTATION 
SHEET : NO: 06/07	

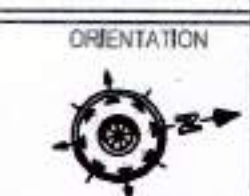

序	設備名	設置
1	無線LAN	1000 × 1000
2	無線LAN	1000 × 1000
AREA STATEMENT OF DWELLING UNITS		
TYPICAL UNITS - STILT + 5		
UNIT NO	PLINTH AREA PER UNIT IN Sq.m	TOTAL PLINTH AREA STILT + 5
1	83.90	419.50
2	82.03	410.15
3	81.31	406.55
4	81.31	406.55
5	82.17	410.85
6	60.33	301.65
7	59.75	298.75
8	59.16	295.80
9	59.75	298.75
10	59.75	298.75
11	102.53	512.65

Area Statement:	
Pump Room & STP	- 128.89 Sq. M
Stilt Floor	- 25.43 Sq. M
First Floor	- 966.41 Sq. M
Typical Floor	- 3865.64 Sq. M
(2nd, 3rd, 4th & 5th) (966.41 x 4)	
Total	- 4986.37 Sq. M




Dwelling Units:		
First Floor	=	11
Typical floor (2nd, 3rd, 4th & 5th) - (11x4)	=	44
Total	=	55

OWNER'S SIGNATURE _____

LICENSED SURVEYOR

STRUCTURAL ENGINEER

TOTAL =	11 x 5 = 55 UNITS	TOTAL = 4059.95 Sq.m
---------	----------------------	----------------------

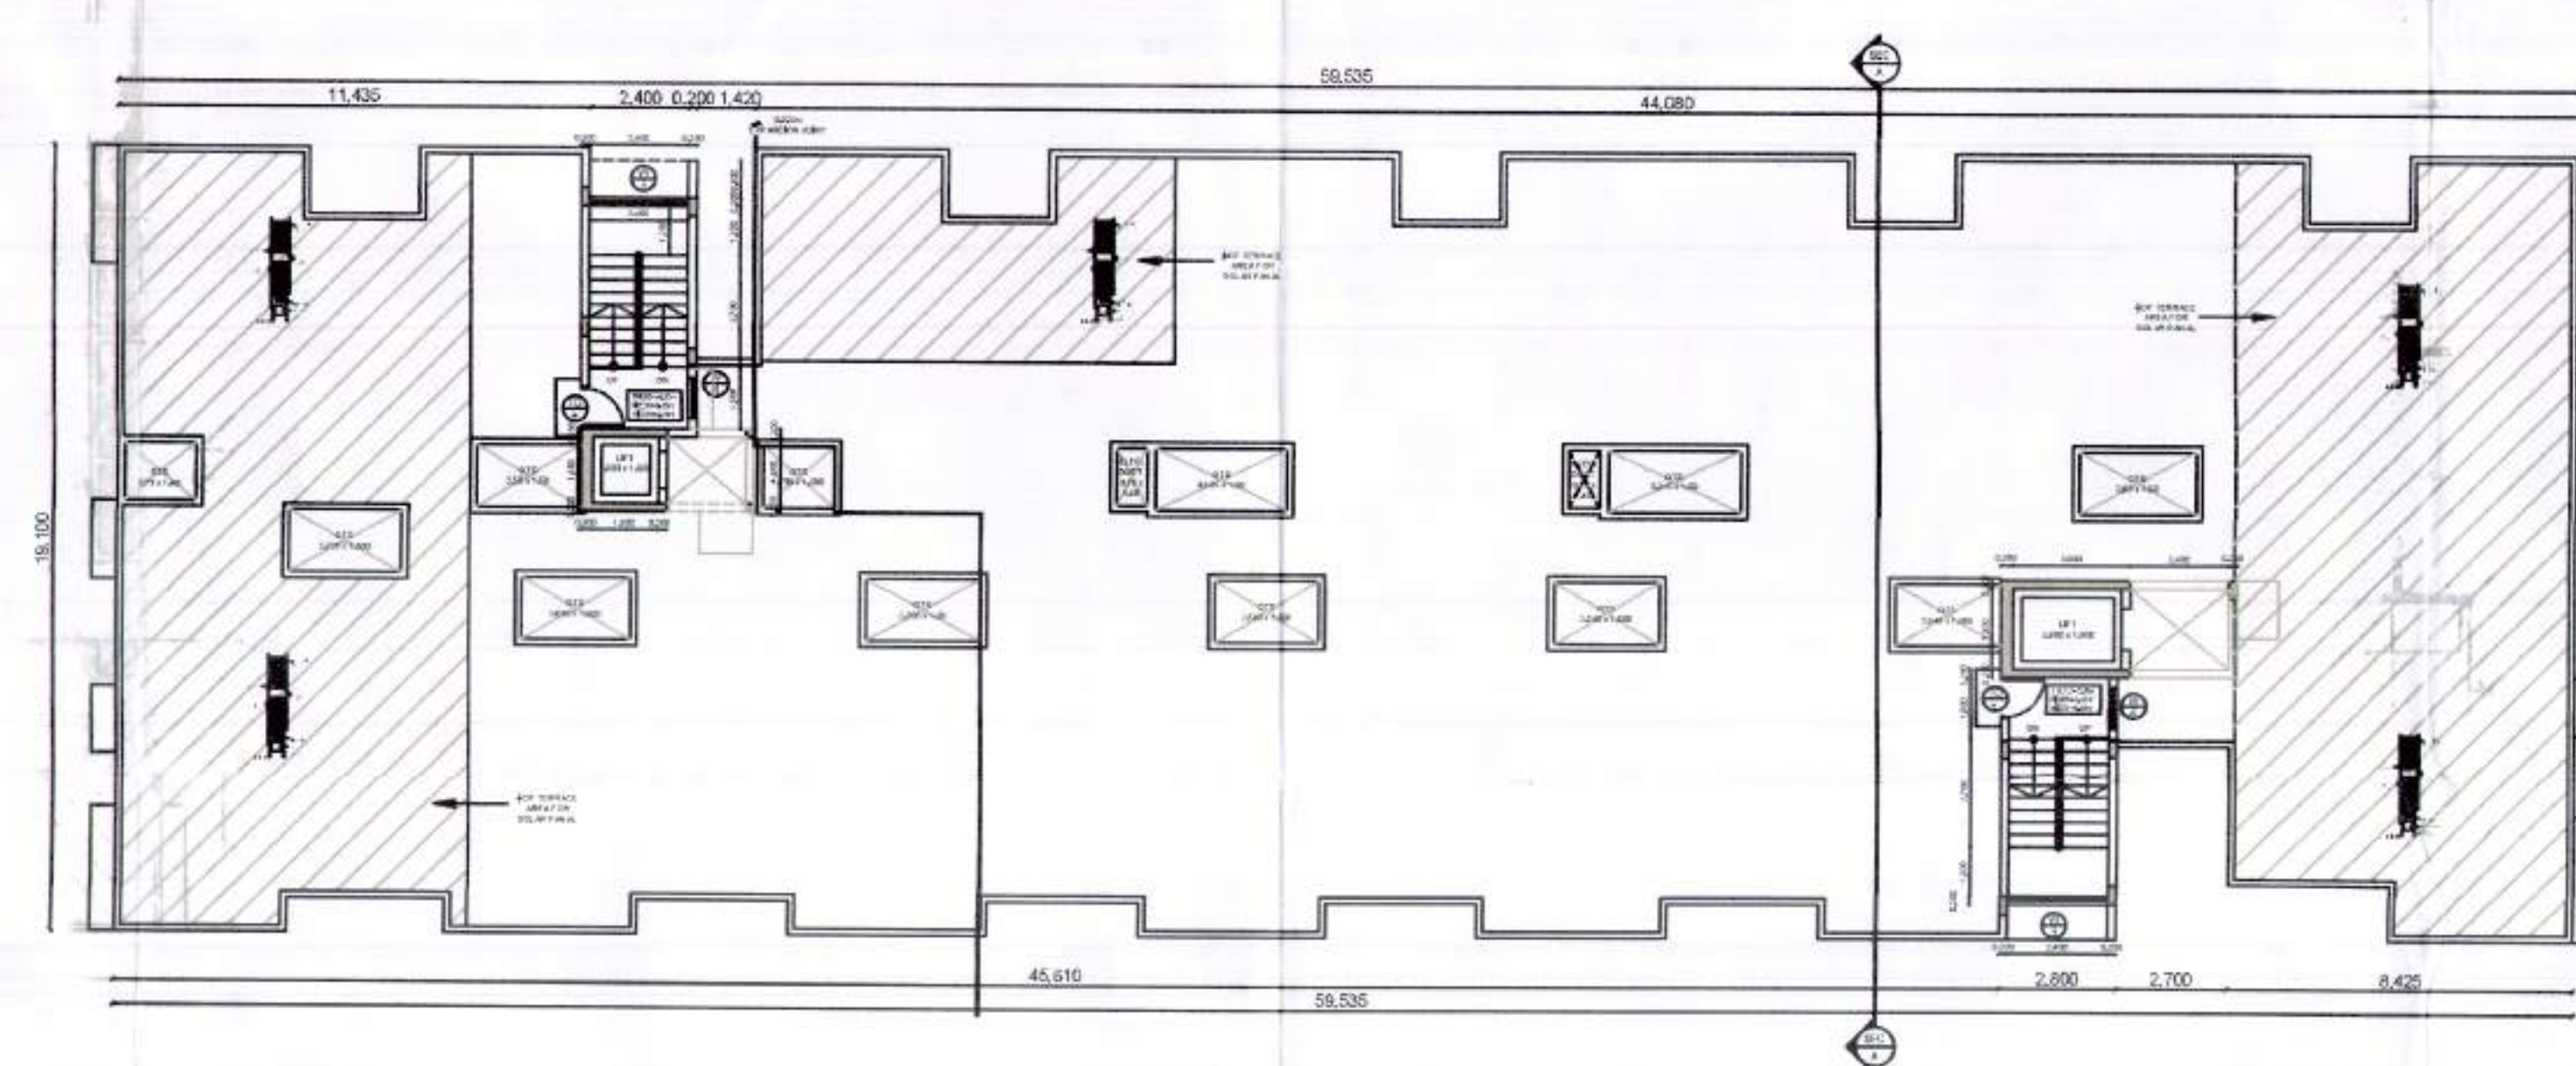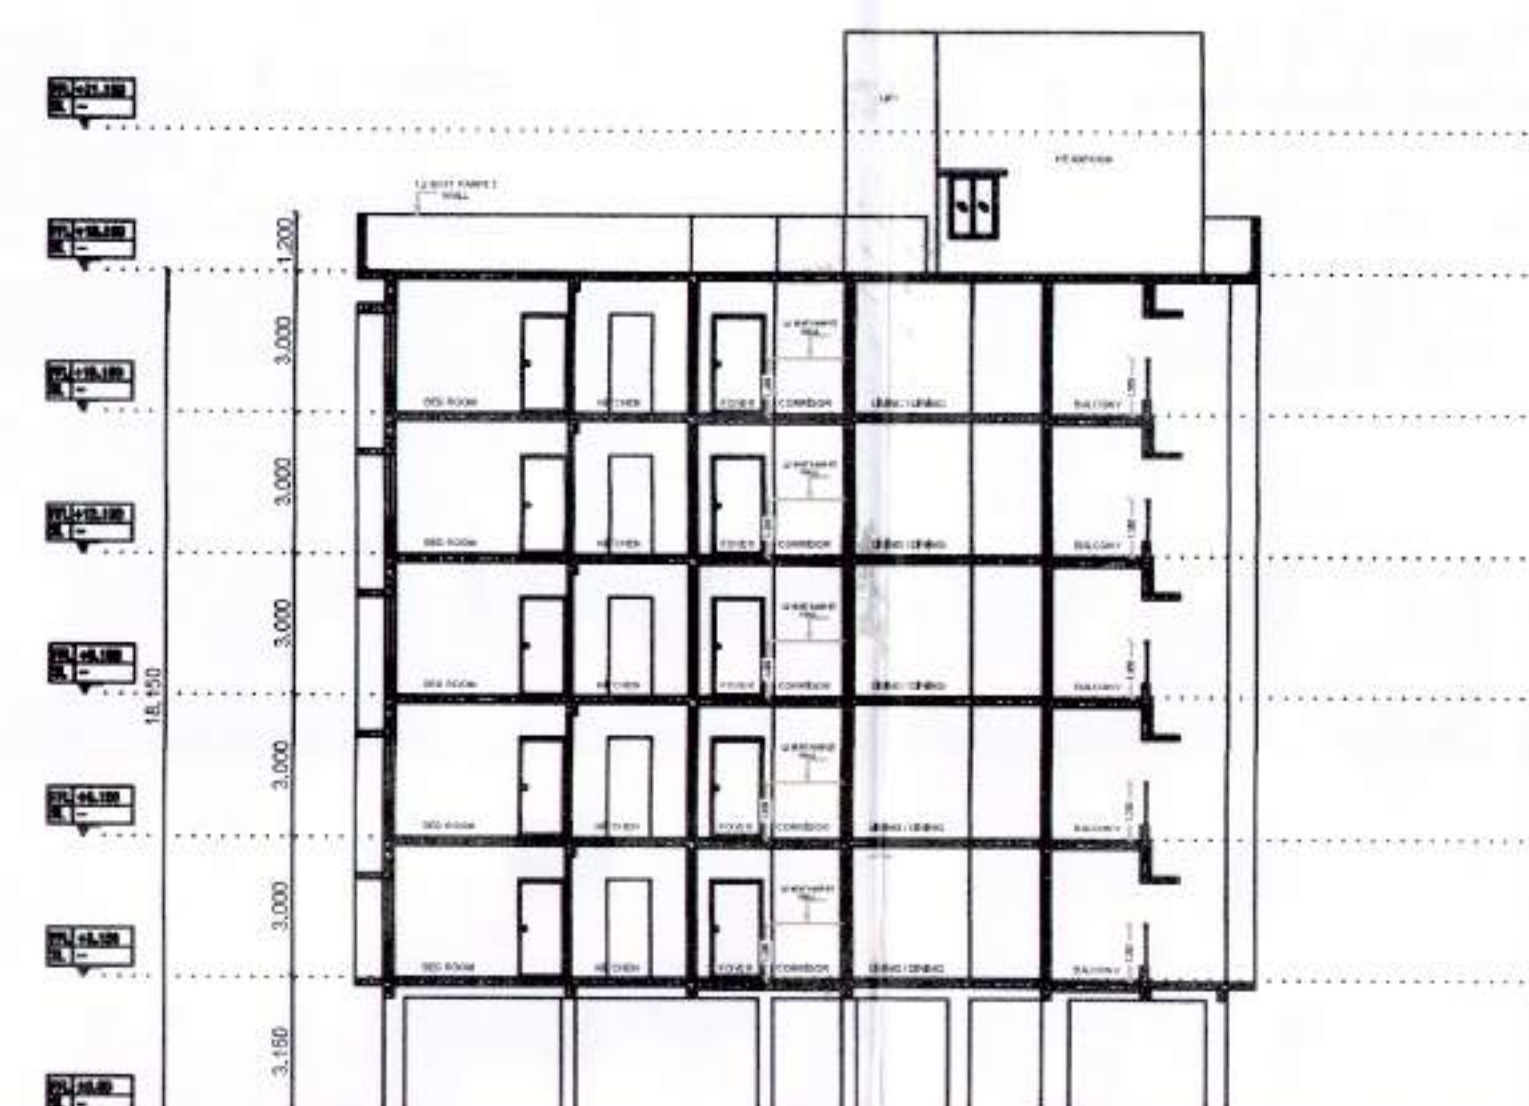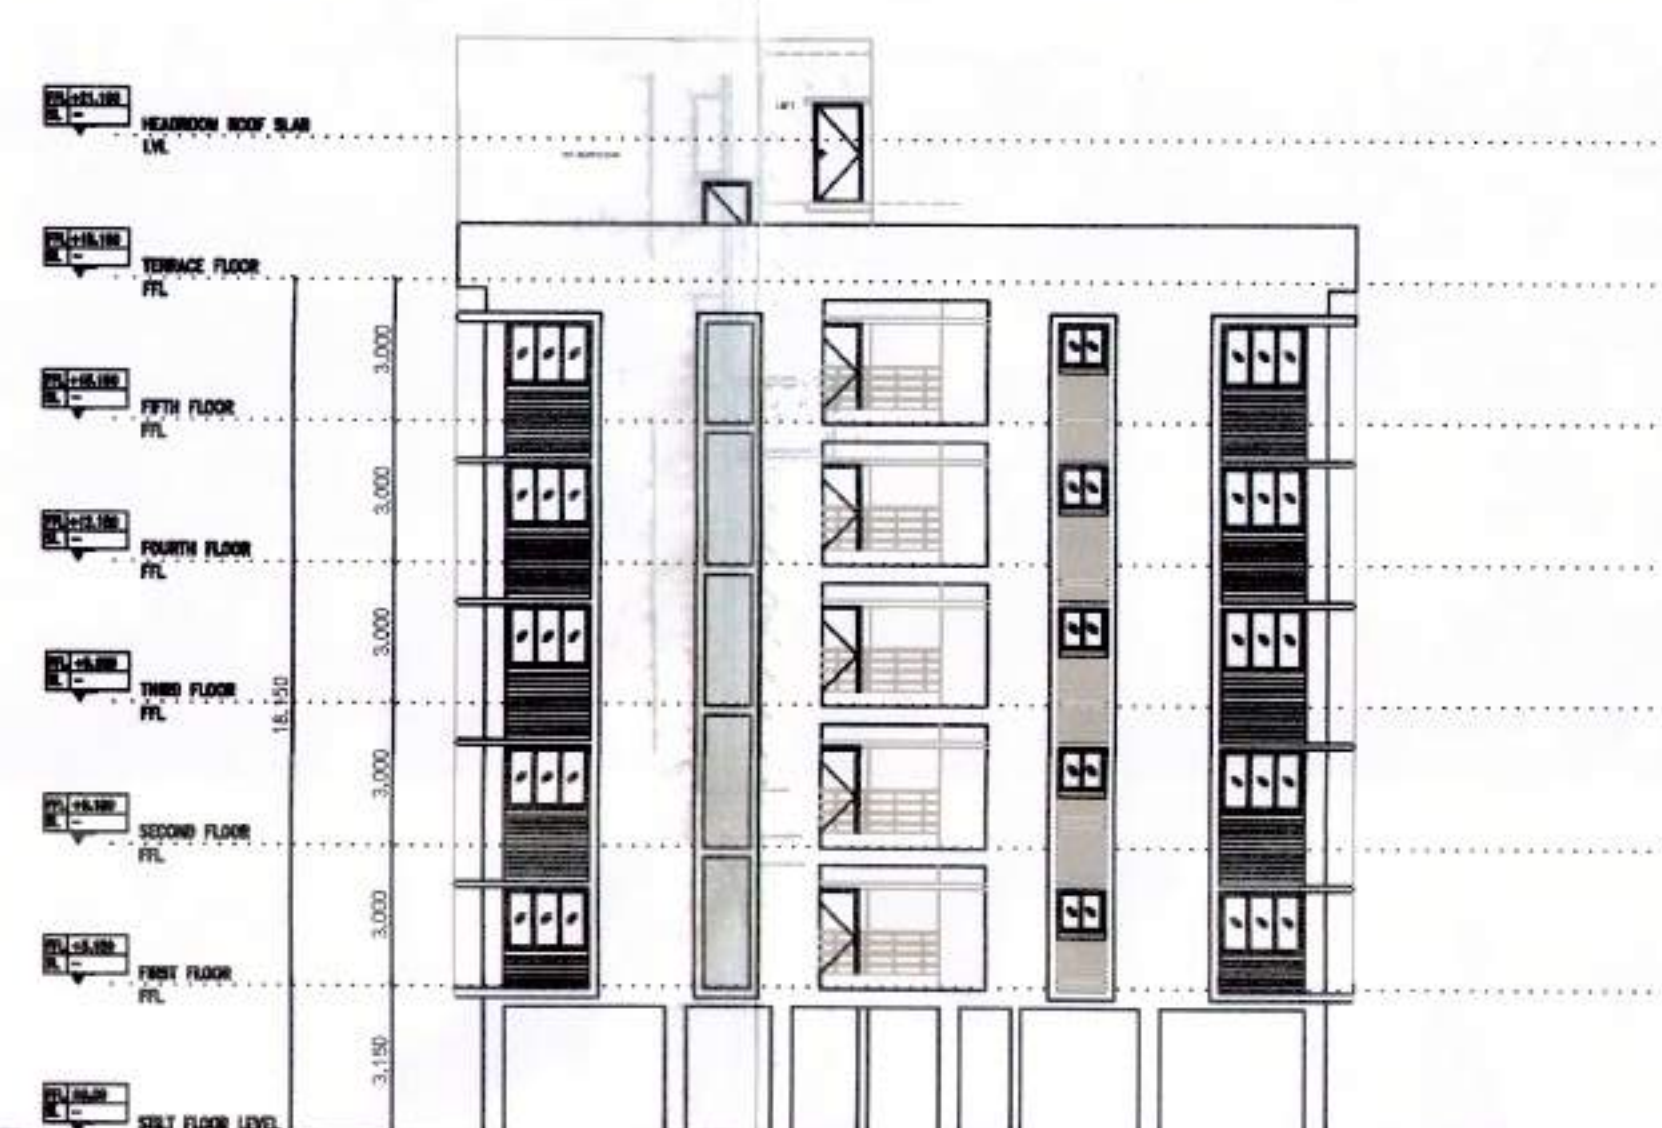

13.6.2024 11/2024 Ann: 8/3/2024
வ.க.ம.பா. ஊராட்சி மன்ற
நிர்மாண எண்: 10 நாள் 19.2.2024
பா. கட்டிட வரலாட அனுமதி
8.8.2024 முதல் 2.9.2024 வரை
3 ஆண்டுக்கு அளிக்கப்படுகிறது.
தலைவர்
வ.க.ம.பா. ஊராட்சி
திரு.கருணாநிதி ஊராட்சி ஒன்றியம்.
மேற்கண்ட மாவட்டம்.

II	JOB TITLE
----	-----------

PROPOSED RESIDENTIAL BUILDINGS
(STILT + 5)
CONSTRUCTION AT SURVEY NOS :
221/13A,221/13B,221/14A2 &
221/14A1A1 IN PERUMALERI VILLAG
VADAKADAMPADI PANCHAYAT,
THIRUKAZHUKUNDRAM TALUK,
KANCHHEPURAM DISTRICT.

1. FOUNDATION IN P.C.C 1:5:10 OVER SAND FILLING. 2. SUPER STRUCTURE IN BLOCK WORK. 3. FOUNDATION WITH R.C.C COLUMNS M25 MIX 4. FLOORING IN CEMENT CONCRETE 1:4:8 MIX IN UTILITY AREA 5. INTERNAL PLASTERING OF 12mm THK. C.M. 1:3 6. EXTERNAL PLASTERING OF 18mm THK. C.M 1:6 7. RCC ROOF SLAB OF M25 WITH REQUIRED DEPTH 8. RCC UNTEL OF M25 WITH REQUIRED DEPTH & WEATHERING COURSE PROVIDED OVER ROOF SLAB 9. JOINERY - UPVC/ALUMINIUM GLAZED WINDOWS, VENTILATORS AND DOORS
--

NOTE: ALL DIMENSIONS ARE IN METERS

DRAWING TITLE :

BLOCK - 3
TERRACE FLOOR PLAN
SECTION & ELEVATION

SCALE : 1:100

ORIENTATION

P	DESCRIPTION	QTY
W1	W4 FL 200	1.00 X 2.00
W2	W5 FL 200	1.00 X 2.00
W3	W6 FL 200	1.00 X 2.00
W97	W100 FL 200	1.00 X 2.00

<u>Area Statement:</u>	
Pump Room & STP	- 128.89 Sq.M
Stilt Floor	- 25.43 Sq.M
First Floor	- 966.41 Sq.M
Typical Floor	- 3865.64 Sq.M
(2nd, 3rd, 4th & 5th) (966.41x4)	
Total	- 4986.37 Sq.M


Dwelling Units:

First Floor	...
Typical floor(2nd,3rd,4th&5th) = (11x4)=	...
Total	...

OWNER'S SIGNATURE _____

LICENSED SURVEYOR

STRUCTURAL ENGINEER

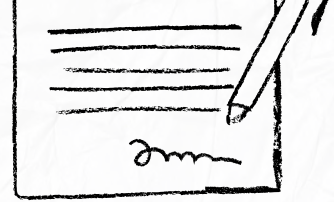

our services doesn't just end there



Buying & Selling Services

Property Buying Assistance, Property Selling Support, Market Price Analysis, Owner Outreach and Negotiation.



Legal & Documentation Services

Certified EC, Patta, legal opinions, property verification, due diligence, litigation solutions, and legal heir certificates.



Property Development & Approvals

Building plan approvals, construction, layout and sub-division approvals, zone conversion, and occupancy certification.




NRI & Investment Services

Escrow Services, Rentals, Litigation Solutions, Property Valuation and Property Management



Compliance & Special Services

Demolition, Vaasthu checks, regularization of unauthorized buildings, and office space solutions.

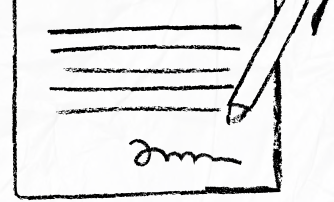

 **empowering your real estate decisions
with smart tools**



Property Valuation & Cost Estimation

Guideline Value, Apartment Composite Value, Stamp Duty & Registration Fees Calculator, Building Value Calculator, Capital Gains Calculator, Area Unit Converter, Length Unit Converter



Ownership, Compliance & Legal Verification

Encumbrance Certificate (EC) Search, Find Your SRO, Temple Property Check, WAQF Property Check, View Patta/Chitta, View FMB, Patta Analyzer, EC Analyzer



Zoning & Land Use Analysis

Land Use Zone Finder, CRZ Zone Check, Aquifer Zone Check, CBA Check, EWS Check, Road Width Check, Proposed Road Widening Check, FSI Calculator



Property Documentation & Workflow Tools

Forms & Templates, Document Generator, Document Translation, Dictionary



Vastu & Property Management Tools

Home Vastu Shastra, Plot Vastu Shastra, Property Management



We're honored to be part of your
real estate journey

3/350/2 Mettukuppam,
OMR Thoraipakkam,
Chennai, India

hello@verified.realestate
[+91 9996 12 9996](tel:+919996129996)
www.verified.realestate