



Your trusted partner for buying, selling, and managing property,
ensuring hassle-free service with 100% transparency.

3/350/2 Mettukuppam,
OMR Thoraipakkam,
Chennai, India


hello@verified.realestate

+91 9996 12 9996

Official Property Record

Digitally Verified Record - Powered by Verified  RealEstate™



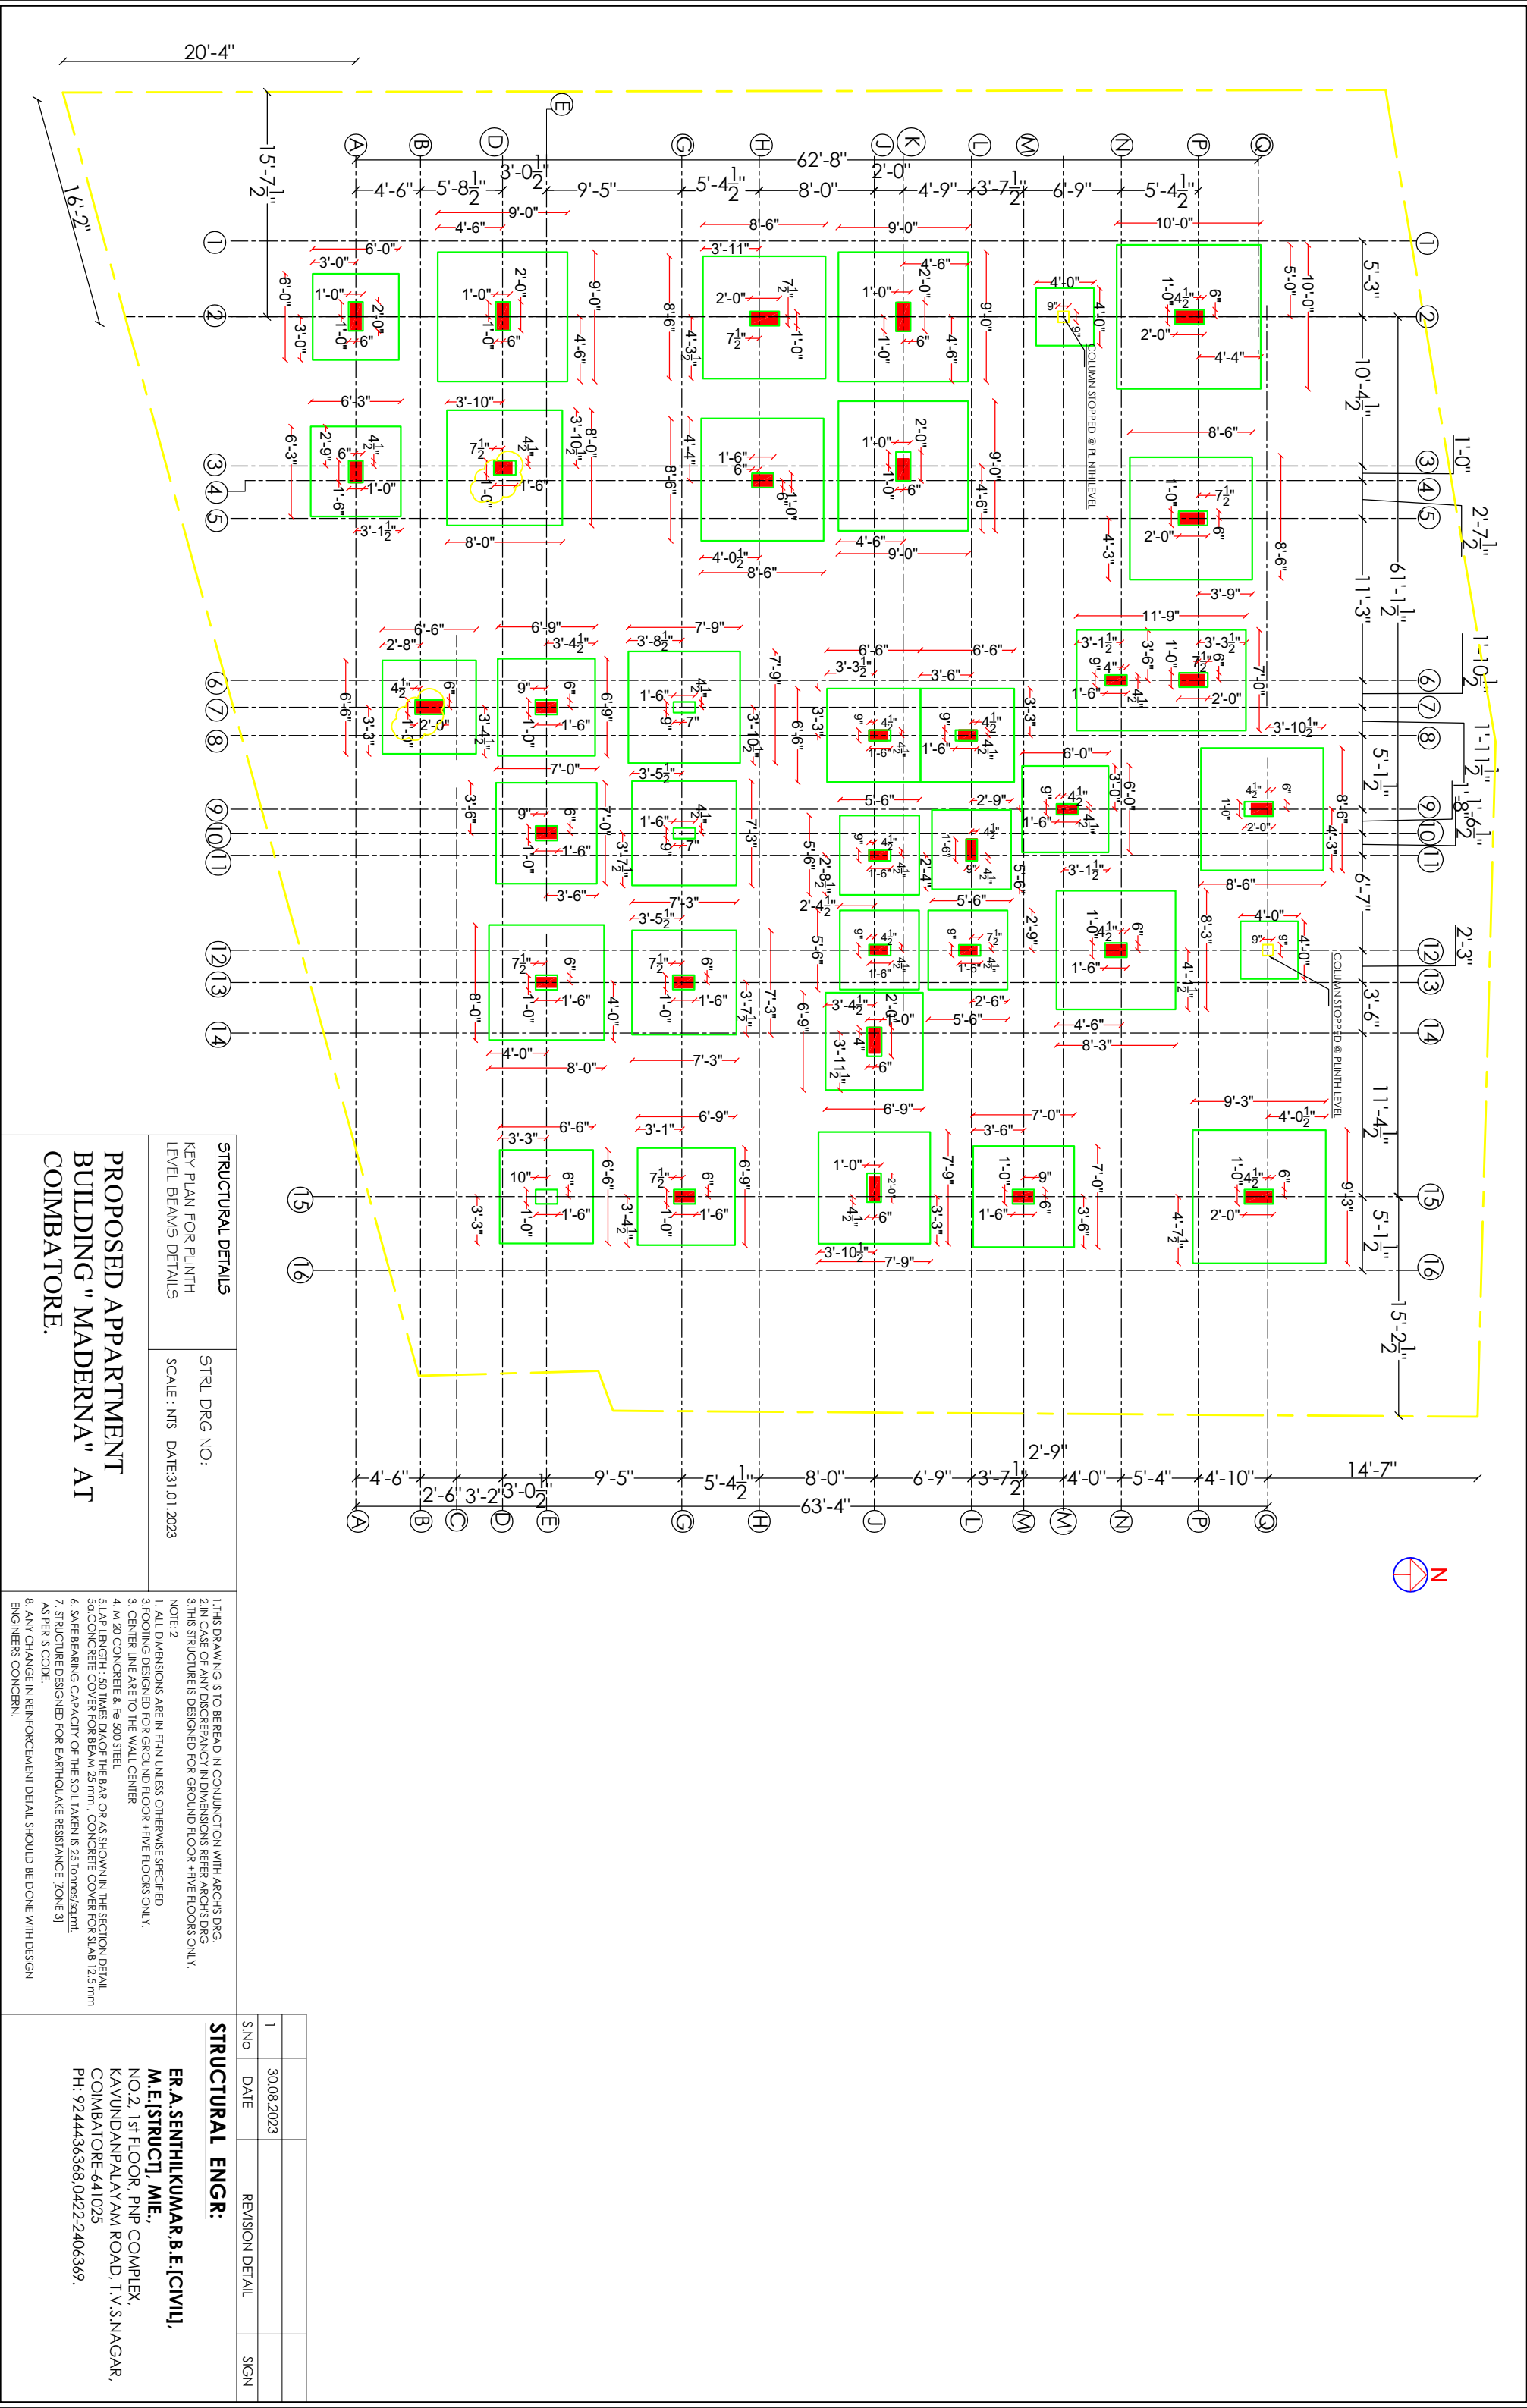

STRUCTURAL DETAILS
KEY PLAN FOR PLINTH
LEVEL BEAMS DETAILS

STRL DRG NO:
SCALE : NTS DATE:31.01.2023



PROPOSED APARTMENT
BUILDING "MAADERNA" AT
COIMBATORE.

1. THIS DRAWING IS TO BE READ IN CONJUNCTION WITH ARCH'S DRG.
2. IN CASE OF ANY DISCREPANCY IN DIMENSIONS REFER ARCH'S DRG.
3. THIS STRUCTURE IS DESIGNED FOR GROUND FLOOR + FIVE FLOORS ONLY.
NOTE: 2
1. ALL DIMENSIONS ARE IN FT/IN UNLESS OTHERWISE SPECIFIED
2. FOOTING DESIGNED FOR GROUND FLOOR + FIVE FLOORS ONLY.
3. CENTER LINE ARE TO THE WALL CENTER
4. M 20 CONCRETE & Fe 500 STEEL
5. LAP LENGTH : 50 TIMES DIA OF THE BAR OR AS SHOWN IN THE SECTION DETAIL
6. SAFE BEARING CAPACITY OF THE SOIL : TAKEN IS 25 tonnes/sq.mt.
7. STRUCTURE DESIGNED FOR EARTHQUAKE RESISTANCE [ZONE 3]
AS PER IS CODE
8. ANY CHANGE IN REINFORCEMENT DETAIL SHOULD BE DONE WITH DESIGN
ENGINEERS CONCERN.


STRUCTURAL ENGR:

ER.A.SENTHILKUMAR,B.E.(CIVIL),
M.E.(STRUCT), MIE.,
NO.2, 1st FLOOR, PNP COMPLEX,
KAVUNDANPALAYAM ROAD, T.V.S.NAGAR,
COIMBATORE-641025
PH: 924436366,0422-2406369.



S/NO	DATE	REVISION DETAIL	SIGN
1	30.08.2023		

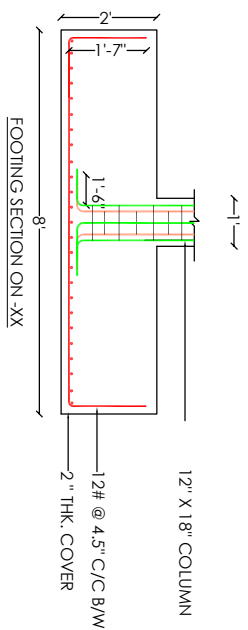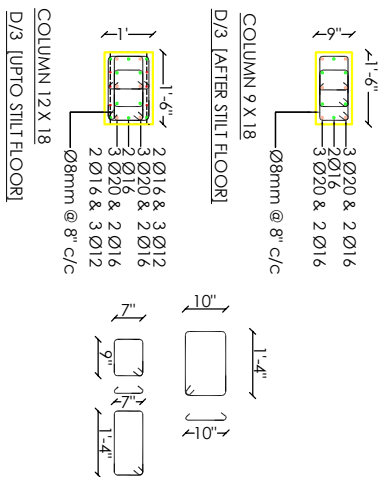


FOOTING SECTION ON -XX

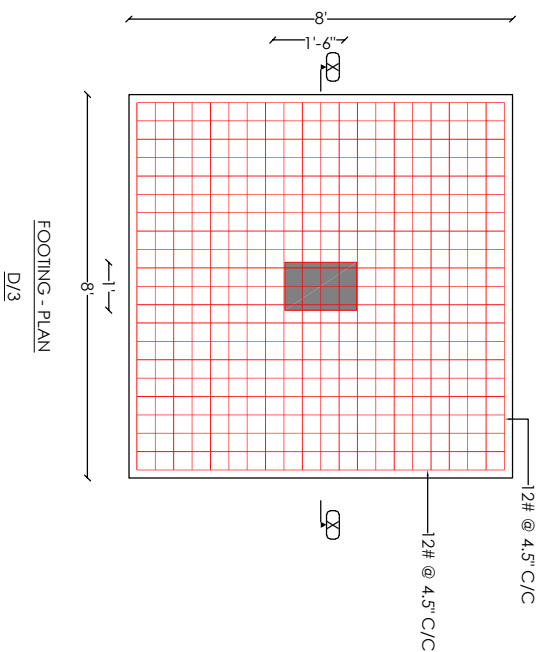



FOOTING - PLAN

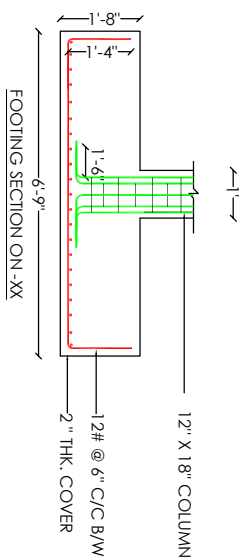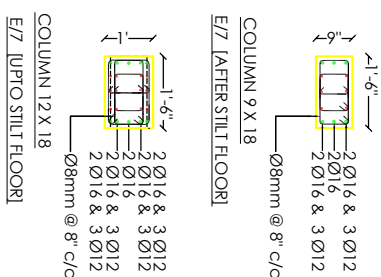


FOOTING SECTION ON -XX

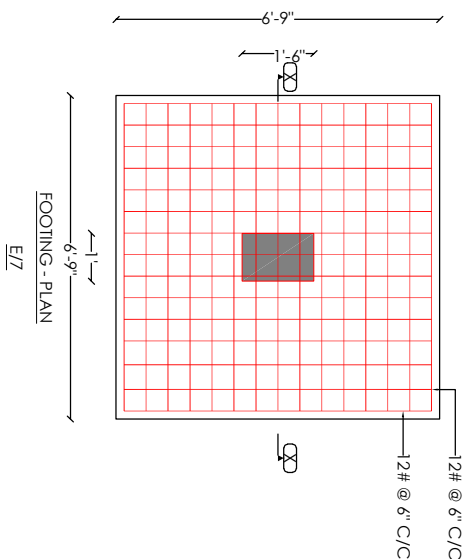




FOOTING - PLAN

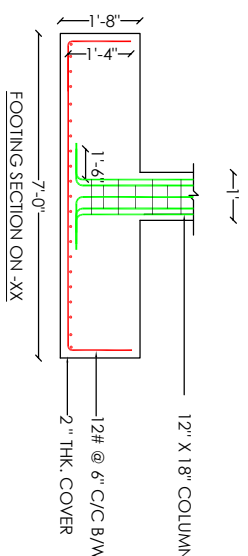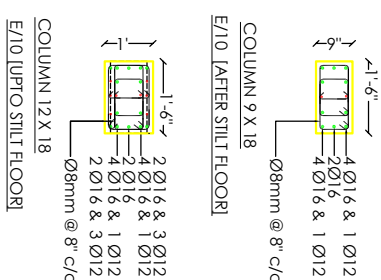


FOOTING SECTION ON -XX

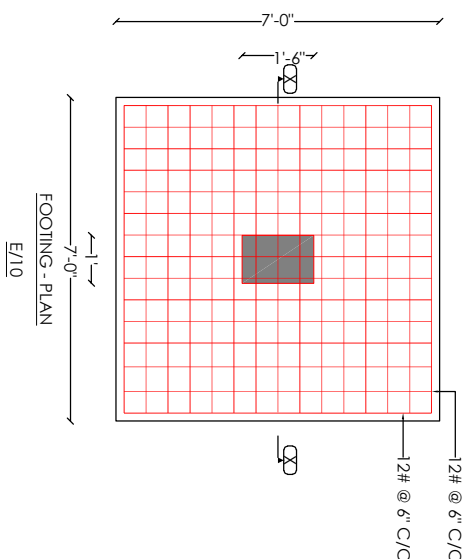

FOOTING - PLAN

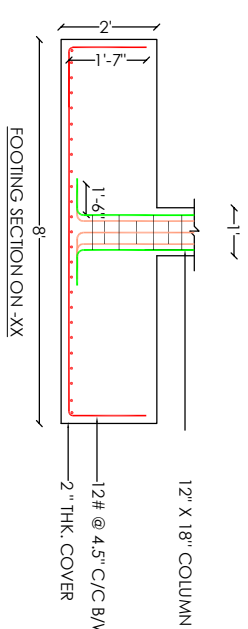 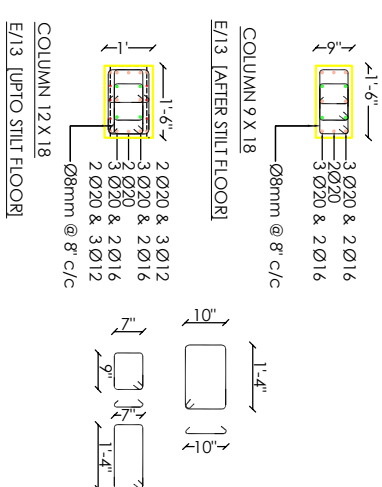

FOOTING SECTION ON -X-

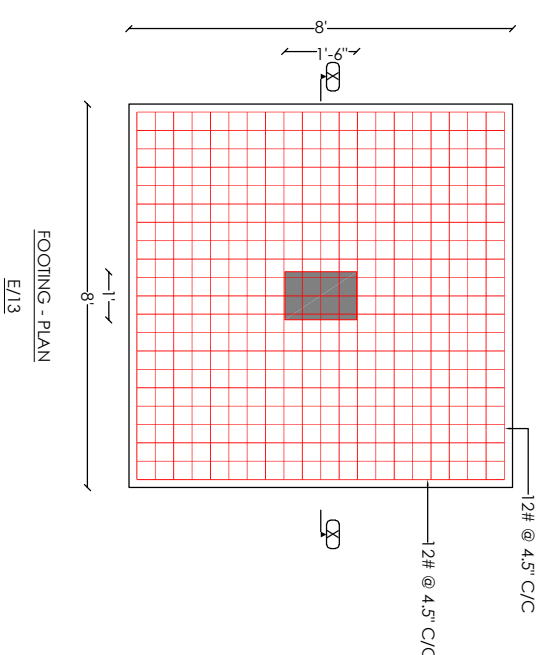

FOOTING - PLAN

1	30.08.2023		
S.No	DATE	REVISION DETAIL	SIGN

STRUCTURAL ENGR

**ER.A.SENTHILKUMAR,B.E.[CIVIL],
M.E.[STRUCT], ME.,
NO.2, 1STFLOOR, PNP COMPLEX,
KAVUNDANPALAYAM ROAD, T.V.S.NAGAR
COIMBATORE-641025
PH: 9244436368/0422-2406369.**

STRUCTURAL DETAILS














COLUMN FOOTING

STRL DRG NO:2/1-ST-F/1b
SCALE: NTS DATE:05.04.2022

**PROPOSED APARTMENT
BUILDING "MADERNA" AT
COIMBATORE.**

- NOTE: 1.
1. THIS DRAWING IS TO BE READ IN CONJUNCTION WITH ARCH'S DRG.
2. IN CASE OF ANY DISCREPANCY IN DIMENSIONS REFER ARCH'S DRG
3. THIS STRUCTURE IS DESIGNED FOR GROUND FLOOR + FIVE FLOOR ONLY.
- NOTE: 2.
1. ALL DIMENSIONS ARE IN FT-IN UNLESS OTHERWISE SPECIFIED
2. FLOORING DESIGNED FOR GROUND FLOOR + FIVE FLOOR ONLY
3. CENTER LINE ARE TO THE WALL CENTER
4. M 20 CONCRETE & Fe 500 STEEL
5. LAP LENGTH : 50 TIMES DIAMETER OF BAR OR AS SHOWN IN THE SECTION DETAIL
6. COVER BEARING CAPACITY OF THE SOIL TAKEN IS 25 tonnes/sq.mt.
7. STRUCTURE DESIGNED FOR EARTHQUAKE RESISTANCE (ZONE 3)
- AS PER IS CODE.
8. ANY CHANGE IN REINFORCEMENT DETAIL SHOULD BE DONE WITH DESIGN ENGINEER'S CONSENT.

8. ANY CHANGE IN REINFORCEMENT DETAIL SHOULD BE DONE WITH DESIGN ENGINEERS CONCERN.

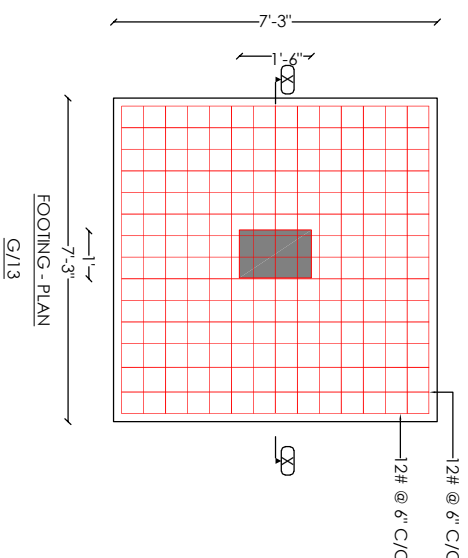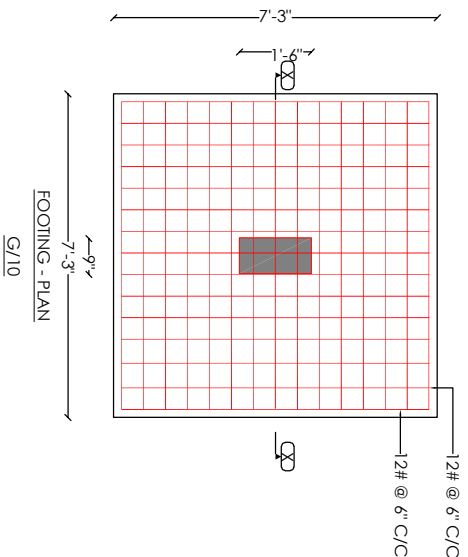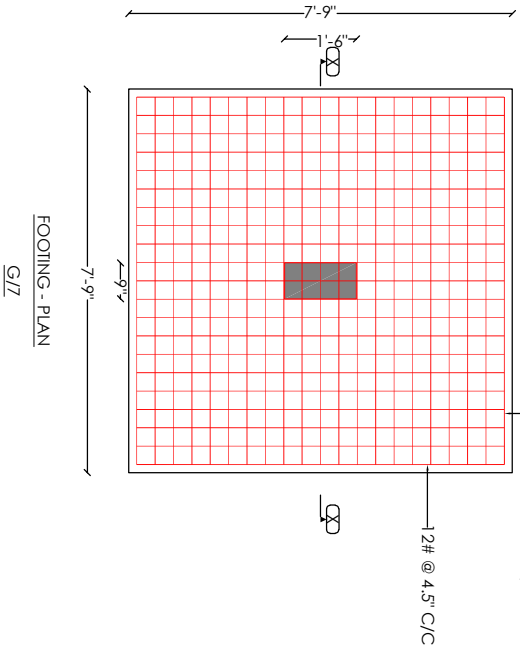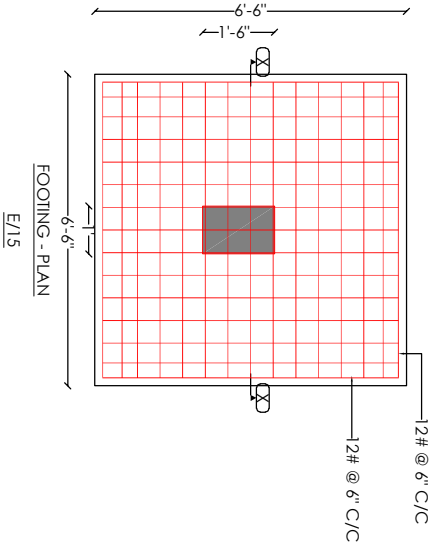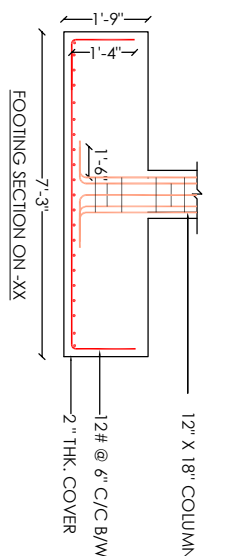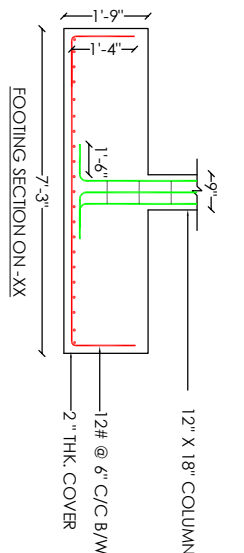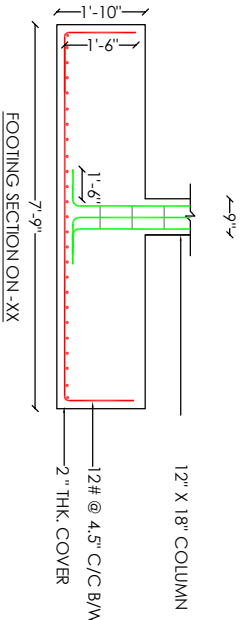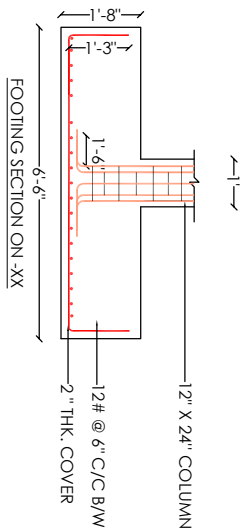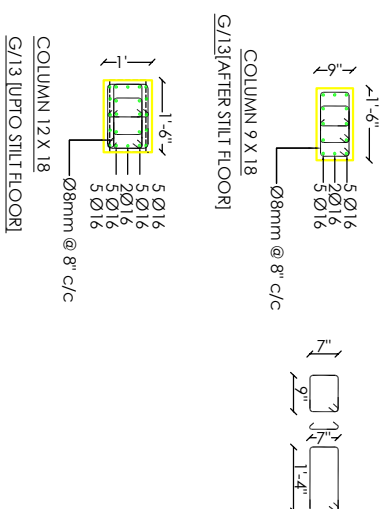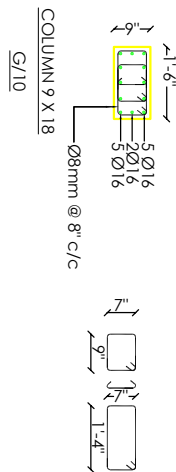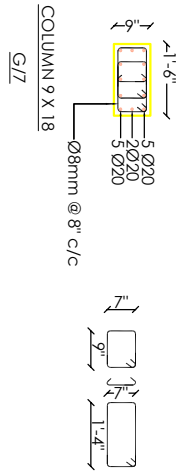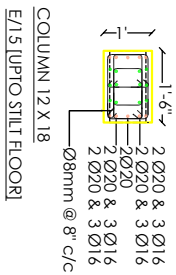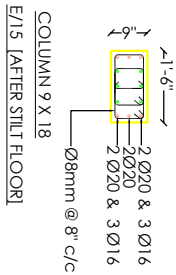

STRUCTURAL DETAILS

STR. DRG. NO:2/1-ST-F/1/C
COLUMN FOOTING

















SCALE : NTS DATE:05.04.2022

PROPOSED APARTMENT
BUILDING " MADERNA " AT
COIMBATORE.

NOTE: 1
1. THIS DRAWING IS TO BE READ IN CONJUNCTION WITH ARCH'S DRG.
2. IN CASE OF ANY DISCREPANCY IN DIMENSIONS REFER ARCH'S DRG.
3. THIS STRUCTURE IS DESIGNED FOR GROUND FLOOR + FIVE FLOOR ONLY.
NOTE: 2
1. ALL DIMENSIONS ARE IN FEET UNLESS OTHERWISE SPECIFIED
2. FOOTING DESIGNED FOR GROUND FLOOR + FIVE FLOOR ONLY
3. CENTER LINE ARE TO THE WALL CENTER
4. M 20 CONCRETE & Fe 500 STEEL
SLAB LENGTH : 50 TIMES DIAMETER OF THE BAR OR AS SHOWN IN THE SECTION DETAIL
5. SAFE BEARING CAPACITY OF THE SOIL TAKEN IS 25 TONNES/SQ.MT.
6. SAFE BEARING CAPACITY OF THE SOIL TAKEN IS 25 TONNES/SQ.MT.
7. STRUCTURE DESIGNED FOR EARTHQUAKE RESISTANCE [ZONE 3]
AS PER IS CODE.
8. ANY CHANGE IN REINFORCEMENT DETAIL SHOULD BE DONE WITH DESIGN
ENGINEER'S CONSENT.

STRUCTURAL ENGR:

ER.A.SENTHILKUMAR,B.E.(CIVIL),
M.E.(STRUCT), ME.,
NO.2, 1st FLOOR, PNP COMPLEX,
KAVUNDANPALAYAM ROAD, T.V.S.NAGAR,
COIMBATORE-641025
PH: 924436366,0422-2406369.

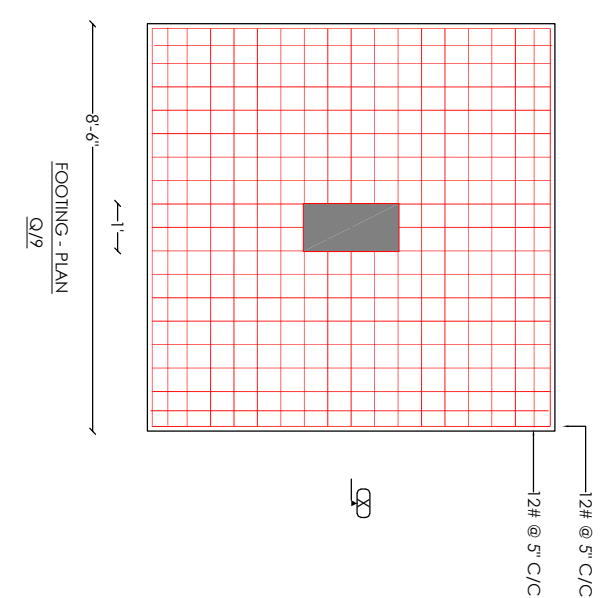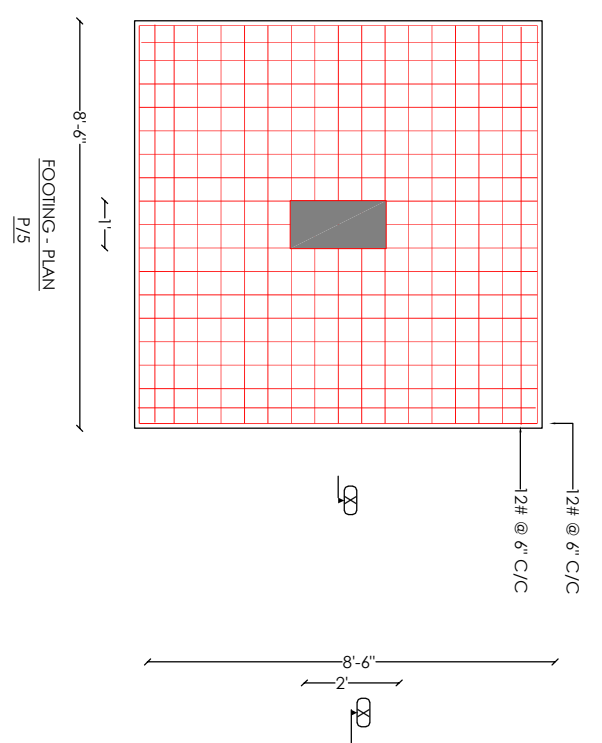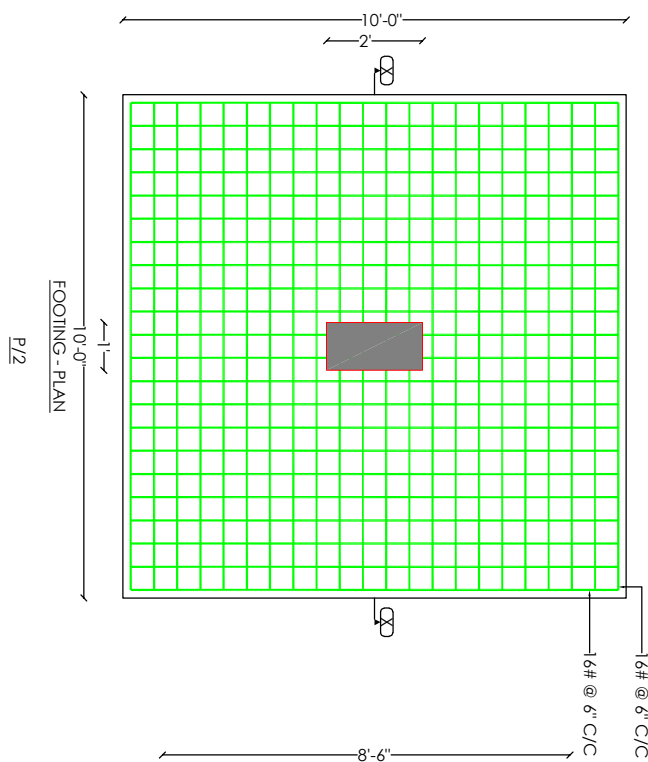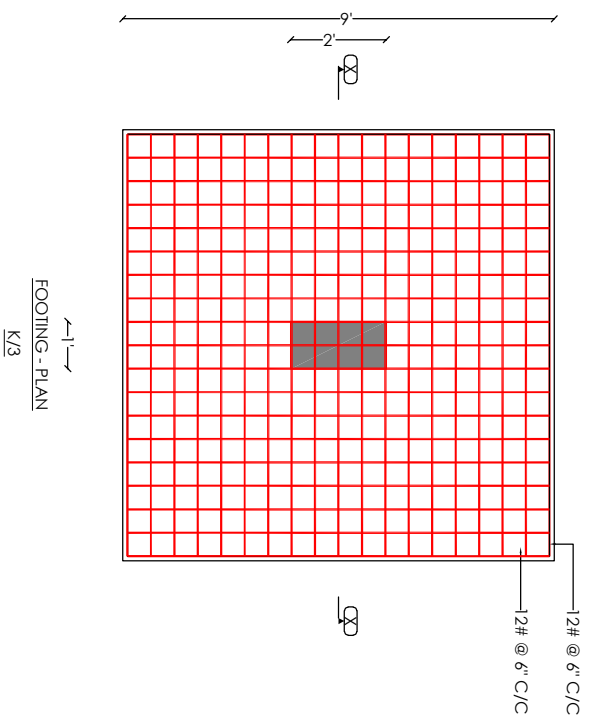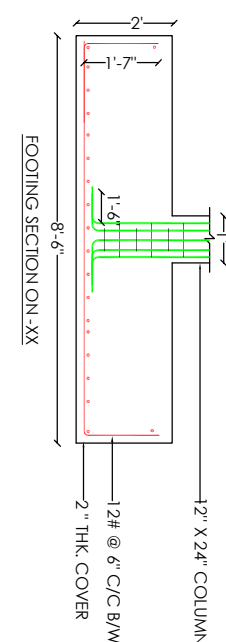
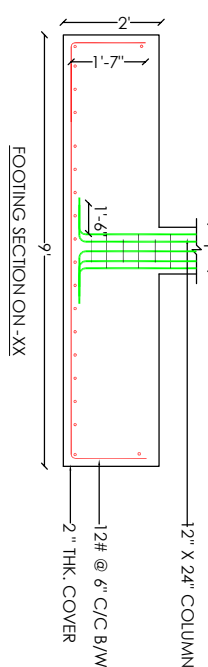
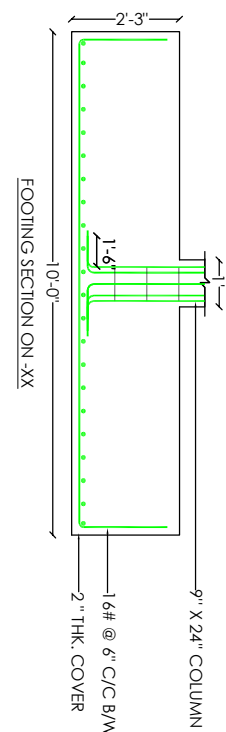
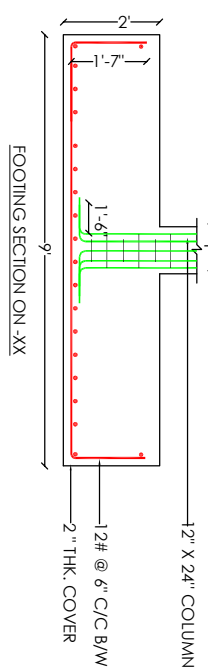
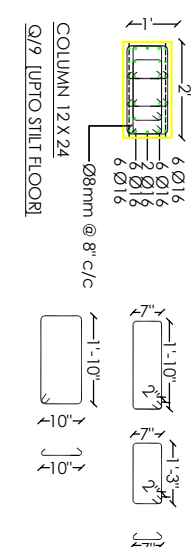
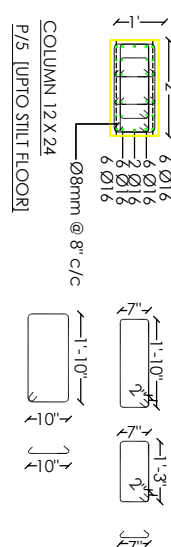
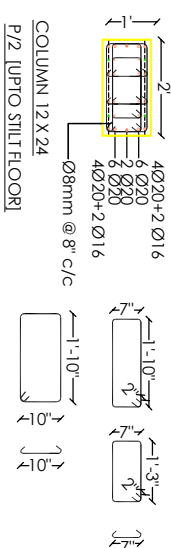
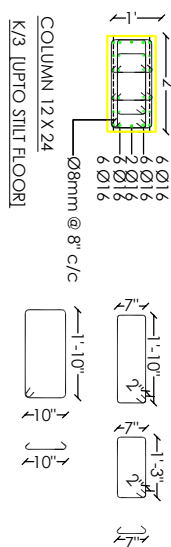
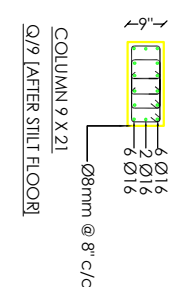
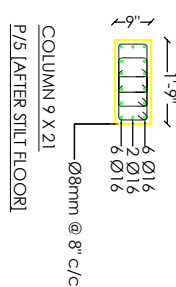
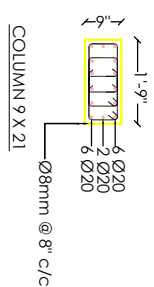
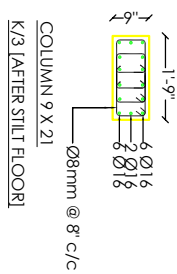


1	30.08.2023		
S.No	DATE	REVISION DETAIL	SIGN

STRUCTURAL ENGR:

ER.A.SENTHILKUMAR,B.E.[CIVIL],

NO.2, 1ST FLOOR, PNP COMPLEX,
KAVUNDAIPALAYAM ROAD, T.V.S.NAGAR,
COIMBATORE-641025
PH: 9244436368, 0422-2406369.

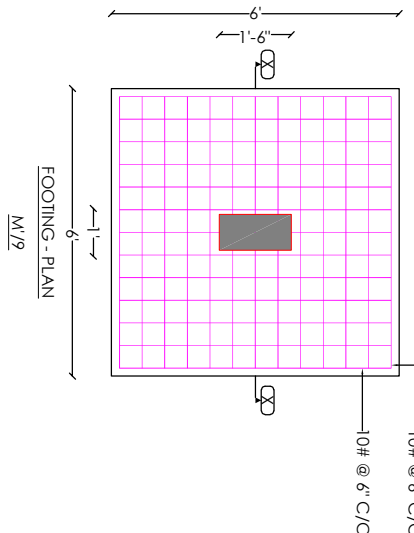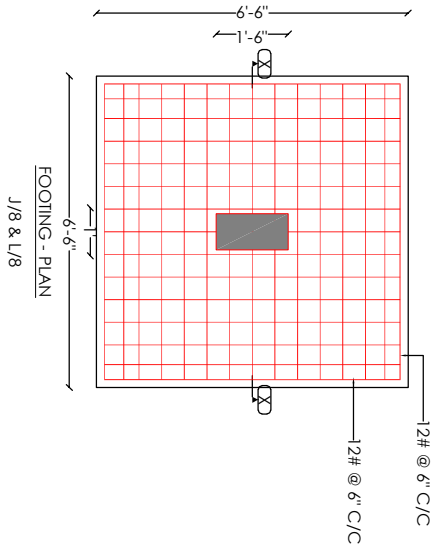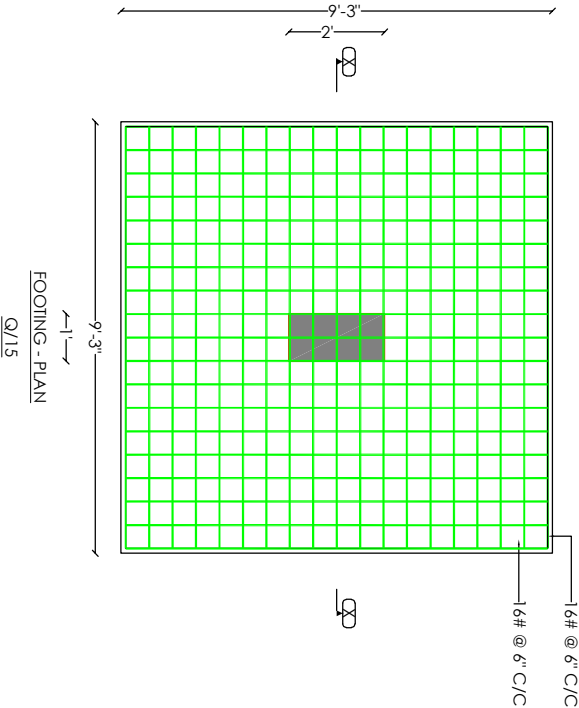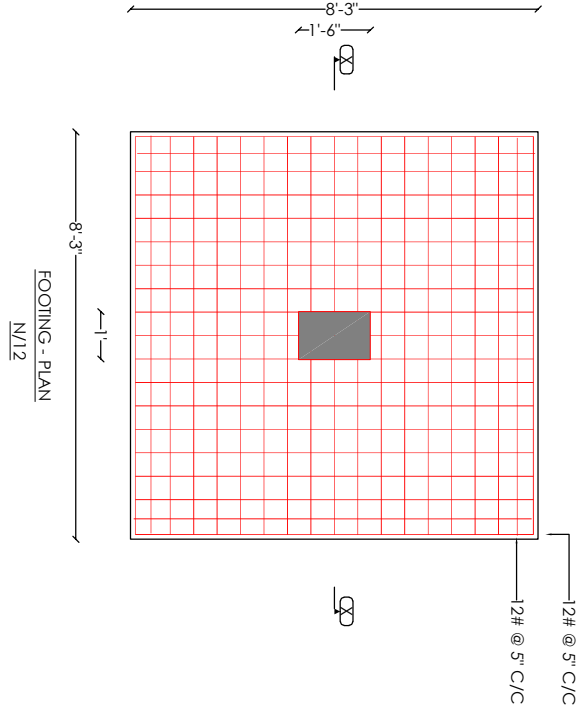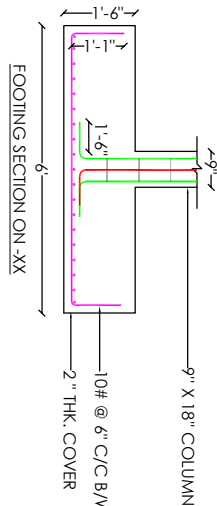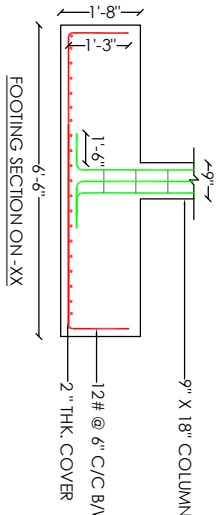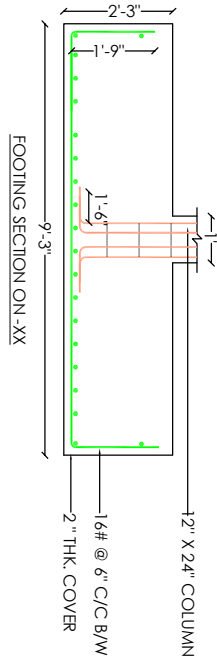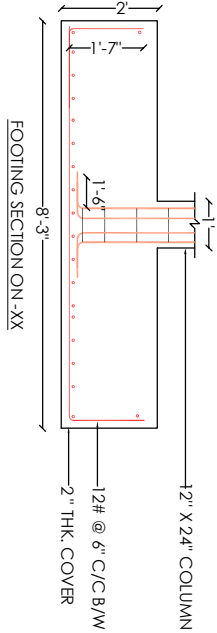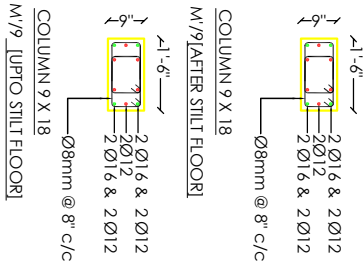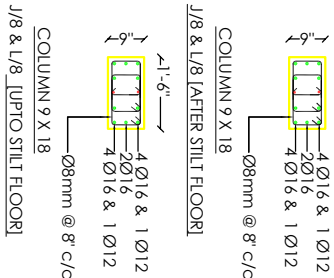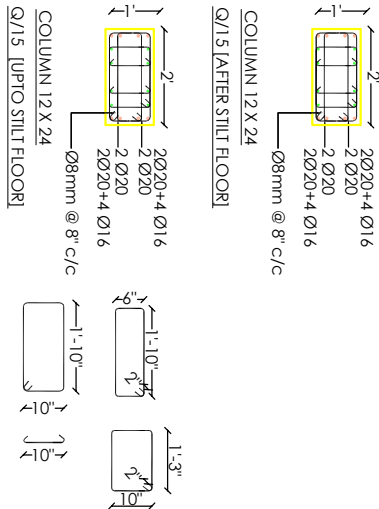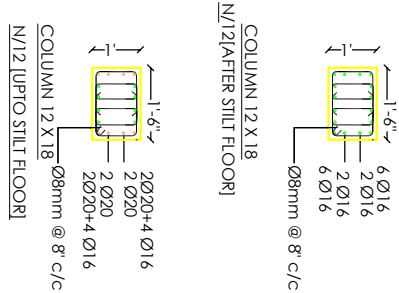

STRUCTURAL DETAILS

STRL DRG NO:2/1-ST/F/1F
SCALE : NTS DATED:05.04.2022




PROPOSED APARTMENT
BUILDING " MADERNA " AT
COIMBATORE.

- NOTE: 1
1. THIS DRAWING IS TO BE READ IN CONJUNCTION WITH ARCH'S DRG.
2. IN CASE OF ANY DISCREPANCY IN DIMENSIONS REFER ARCH'S DRG.
3. THIS STRUCTURE IS DESIGNED FOR GROUND FLOOR + FIVE FLOOR ONLY.
NOTE: 2
1. ALL DIMENSIONS ARE IN FEET UNLESS OTHERWISE SPECIFIED
2. FOOTING DESIGNED FOR GROUND FLOOR + FIVE FLOOR ONLY
3. CENTER LINE ARE TO THE WALL CENTER
4. M 20 CONCRETE & Fe 500 STEEL
5. SLAB LENGTH : 50 TIMES DIAMETER OF THE BAR OR AS SHOWN IN THE SECTION DETAIL
6. SAFE BEARING CAPACITY OF THE SOIL TAKEN IS 25 Tonnes/sq.mt.
7. STRUCTURE DESIGNED FOR EARTHQUAKE RESISTANCE [ZONE 3]
AS PER IS CODE.
8. ANY CHANGE IN REINFORCEMENT DETAIL SHOULD BE DONE WITH DESIGN ENGINEER'S CONCERN.

STRUCTURAL ENGR:

ER.A.SENTHILKUMAR,B.E.(CIVIL),
M.E.(STRUCT), M.E.,
NO.2, 1st FLOOR, PNP COMPLEX,
KAVUNDANPALAYAM ROAD, T.V.S.NAGAR,
COIMBATORE-641025
PH: 924436366,0422-2406369.

S.No	DATE	REVISION DETAIL	SIGN
1	30.08.2023		

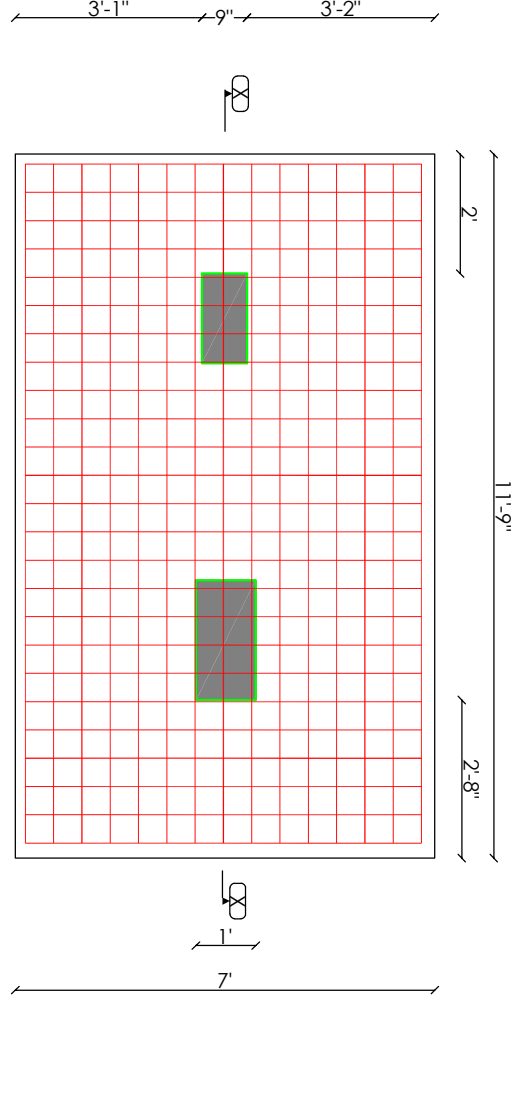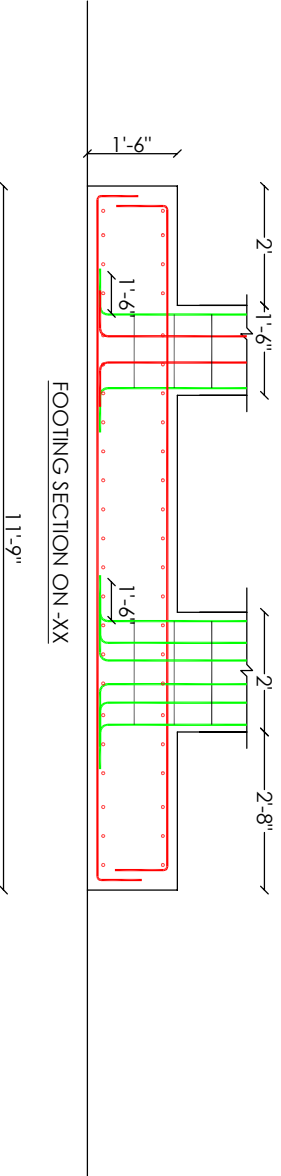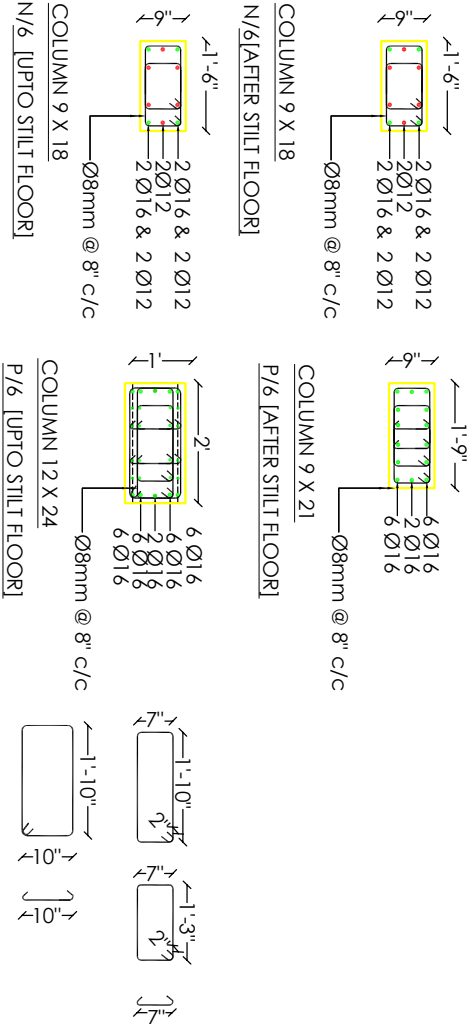

STRUCTURAL DETAILS
COLUMN FOOTING

STRL DRG NO:2/1-ST/F/1h
SCALE : NTS DATE:05.04.2022



PROPOSED APARTMENT
BUILDING " MADERNA " AT
COIMBATORE.

NOTE: 1
1. THIS DRAWING IS TO BE READ IN CONJUNCTION WITH ARCH'S DRG.
2. IN CASE OF ANY DISCREPANCY IN DIMENSIONS REFER ARCH'S DRG.
3. THIS STRUCTURE IS DESIGNED FOR GROUND FLOOR + FIVE FLOOR ONLY.
NOTE: 2
1. ALL DIMENSIONS ARE IN FEET UNLESS OTHERWISE SPECIFIED
2. FOOTING DESIGNED FOR GROUND FLOOR + FIVE FLOOR ONLY
3. CENTER LINE ARE TO THE WALL CENTER
4. M 20 CONCRETE & F8 500 STEEL
SLAB LENGTH : 50 TIMES DIAMETER OF THE BAR OR AS SHOWN IN THE SECTION DETAIL
5. CONCRETE COVER FOR BEAM 25 mm. CONCRETE COVER FOR SLAB 12.5 mm
6. SAFE BEARING CAPACITY OF THE SOIL TAKEN IS 25 Tonnes/sq.mt.
7. STRUCTURE DESIGNED FOR EARTHQUAKE RESISTANCE [ZONE 3]
AS PER IS CODE.
8. ANY CHANGE IN REINFORCEMENT DETAIL SHOULD BE DONE WITH DESIGN
ENGINEER'S CONCERN.

STRUCTURAL ENGR:

ER.A.SENTHILKUMAR,B.E.[CIVIL],
M.E.[STRUCT], ME.,
NO.2, 1st FLOOR, PNP COMPLEX,
KAVUNDANPALAYAM ROAD, T.V.S.NAGAR,
COIMBATORE-641025
PH: 924436366,0422-2406369.

S.No	DATE	REVISION DETAIL	SIGN
1	30.08.2023		

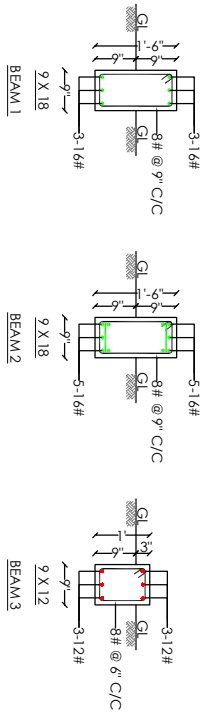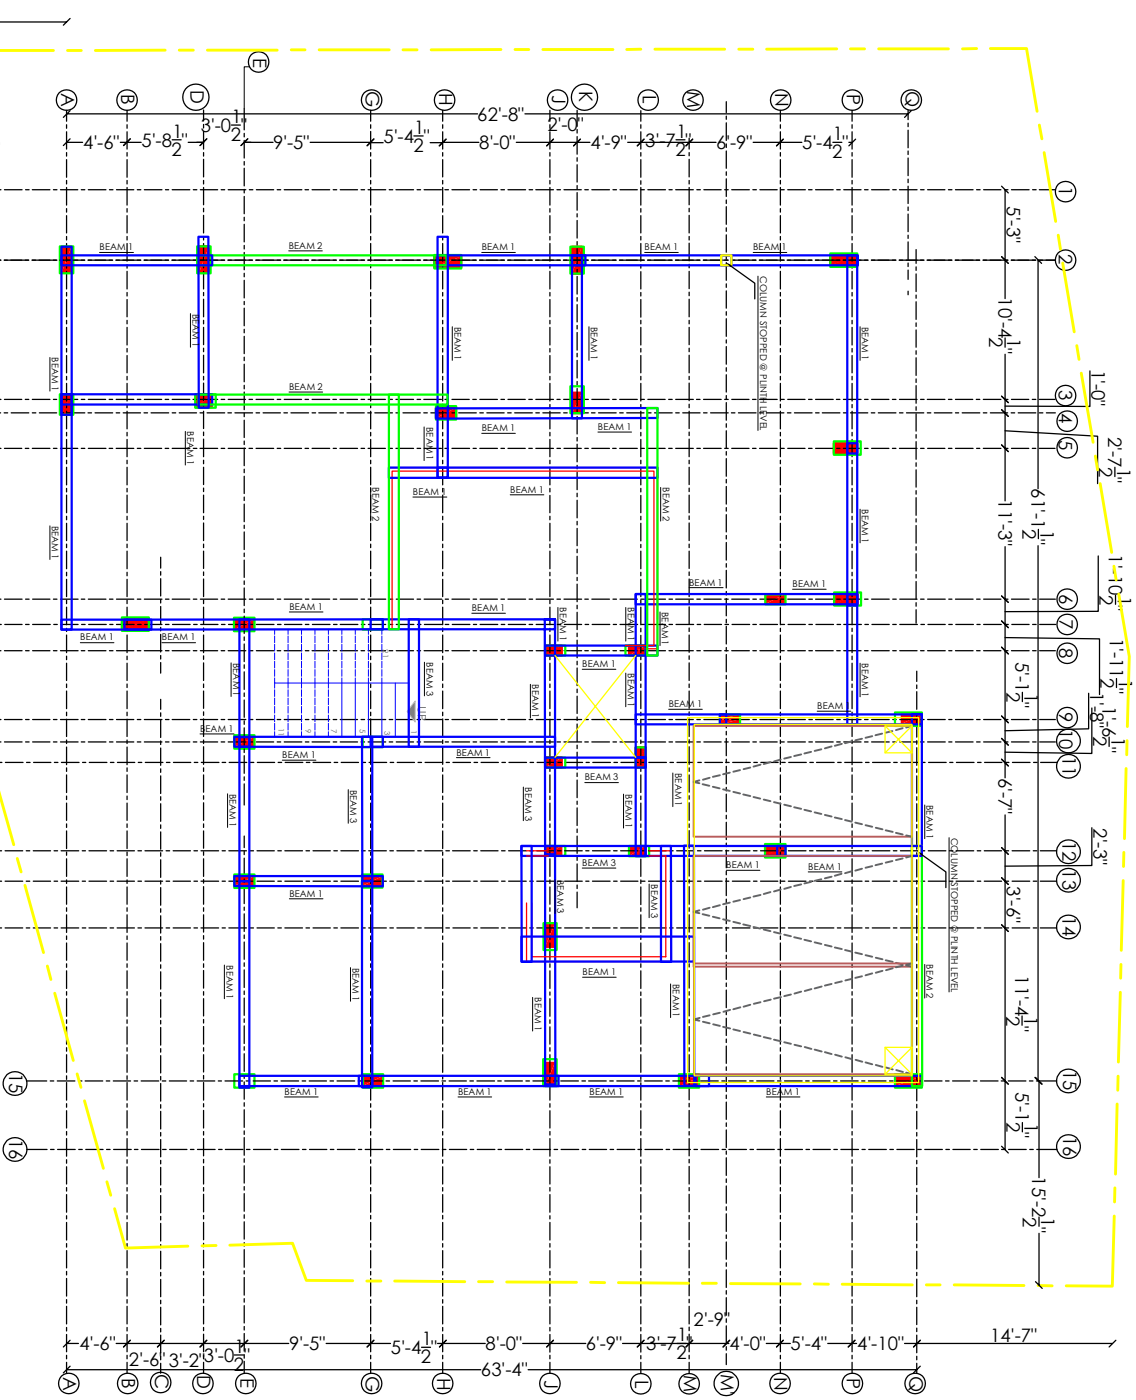

STRUCTURAL DETAILS
KEY PLAN FOR PINTH LEVEL
STRL DRG NO:2
SCALE : NIS DATE:31.01.2023


PROPOSED APARTMENT
BUILDING " MADERNA " AT
COIMBATORE.

1. THIS DRAWING IS TO BE READ IN CONJUNCTION WITH ARCHITECTURAL DRAWING NO. 2 OF THIS PROJECT.
2. IN CASE OF ANY DISCREPANCY IN DIMENSIONS ARCHITECTURAL DRAWING SHALL PREVAIL.
3. THIS STRUCTURE IS DESIGNED FOR GROUND FLOOR +IVE FLOORS ONLY.
NOTE: 2
1. ALL DIMENSIONS ARE IN FT- IN UNLESS OTHERWISE SPECIFIED.
2. CENTER LINE ARE TO THE WALL CENTER.
3. FOOTING DESIGNED FOR GROUND FLOOR +IVE FLOORS ONLY.
4. CONCRETE GRADE TO THE WALL CENTER.
5. SLAB THICKNESS: 50 MM DIA OF BAR OR AS SHOWN IN THE SECTION DETAIL.
6. SAFE BEARING CAPACITY OF THE SOIL TAKEN IS 25 TONNES/MTL.
7. STRUCTURE DESIGNED FOR EARTHQUAKE RESISTANCE (ZONE 3).
8. ANY CHANGE IN REINFORCEMENT DETAIL SHOULD BE DONE WITH DESIGN ENGINEER'S CONSENT.

S.NO	DATE	REVISION DETAIL	SIGN
1	30.08.2023		

STRUCTURAL ENGR:

MR. A. SENTHILKUMAR, B.E. (CIVIL),
M. ESTRUCTURAL ME,
NO. 2, 1ST FLOOR, PNP COMPLEX,
KAVUNDANPALAYAM ROAD, T.V. S. NAGAR,
COIMBATORE-641025
PH: 9244436368 0422-2406369.

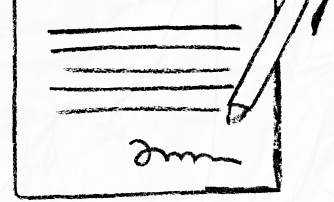

our services doesn't just end there



Buying & Selling Services

Property Buying Assistance, Property Selling Support, Market Price Analysis, Owner Outreach and Negotiation.



Legal & Documentation Services

Certified EC, Patta, legal opinions, property verification, due diligence, litigation solutions, and legal heir certificates.



Property Development & Approvals

Building plan approvals, construction, layout and sub-division approvals, zone conversion, and occupancy certification.




NRI & Investment Services

Escrow Services, Rentals, Litigation Solutions, Property Valuation and Property Management



Compliance & Special Services

Demolition, Vaasthu checks, regularization of unauthorized buildings, and office space solutions.

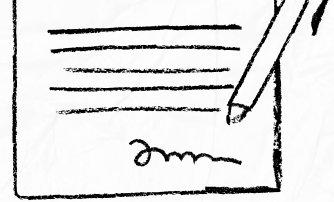

 **empowering your real estate decisions**
with smart tools



Property Valuation & Cost Estimation

Guideline Value, Apartment Composite Value, Stamp Duty & Registration Fees Calculator, Building Value Calculator, Capital Gains Calculator, Area Unit Converter, Length Unit Converter



Ownership, Compliance & Legal Verification

Encumbrance Certificate (EC) Search, Find Your SRO, Temple Property Check, WAQF Property Check, View Patta/Chitta, View FMB, Patta Analyzer, EC Analyzer



Zoning & Land Use Analysis

Land Use Zone Finder, CRZ Zone Check, Aquifer Zone Check, CBA Check, EWS Check, Road Width Check, Proposed Road Widening Check, FSI Calculator



Property Documentation & Workflow Tools

Forms & Templates, Document Generator, Document Translation, Dictionary



Vastu & Property Management Tools

Home Vastu Shastra, Plot Vastu Shastra, Property Management



We're honored to be part of your
real estate journey

3/350/2 Mettukuppam,
OMR Thoraipakkam,
Chennai, India

hello@verified.realestate
[+91 9996 12 9996](tel:+919996129996)
www.verified.realestate