

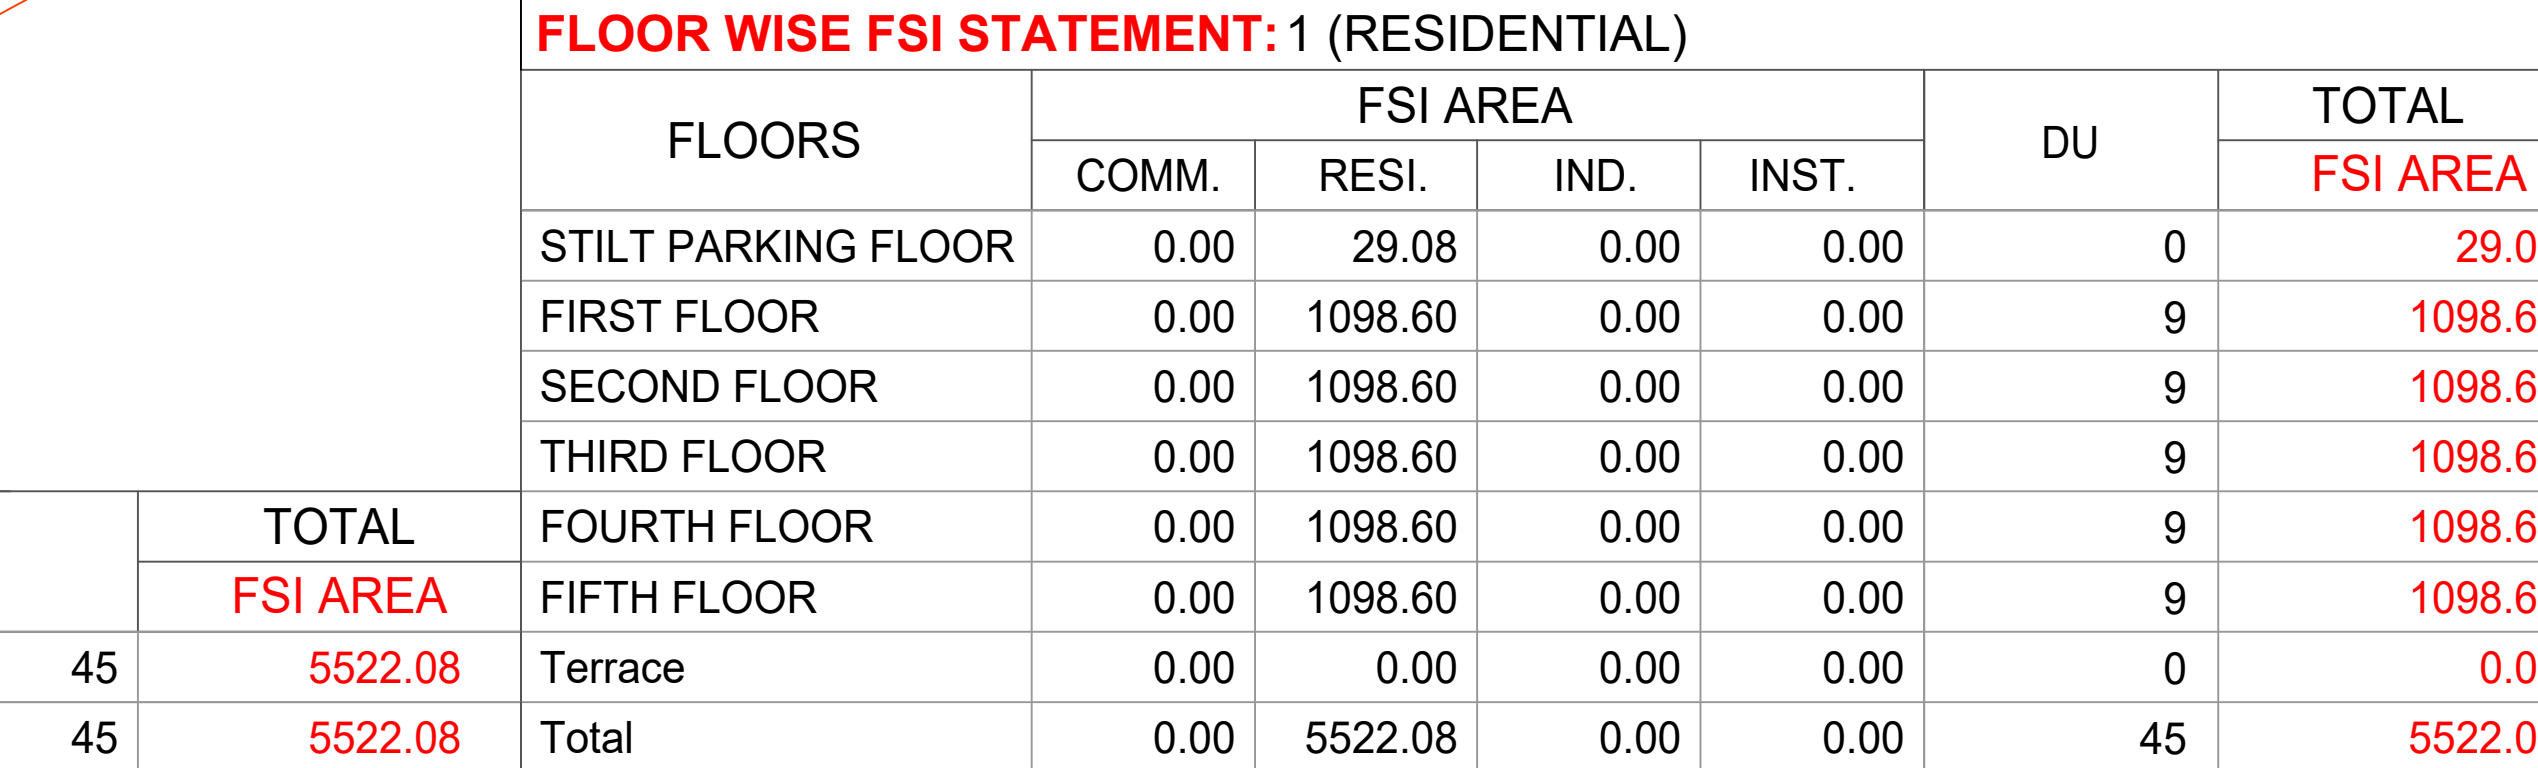
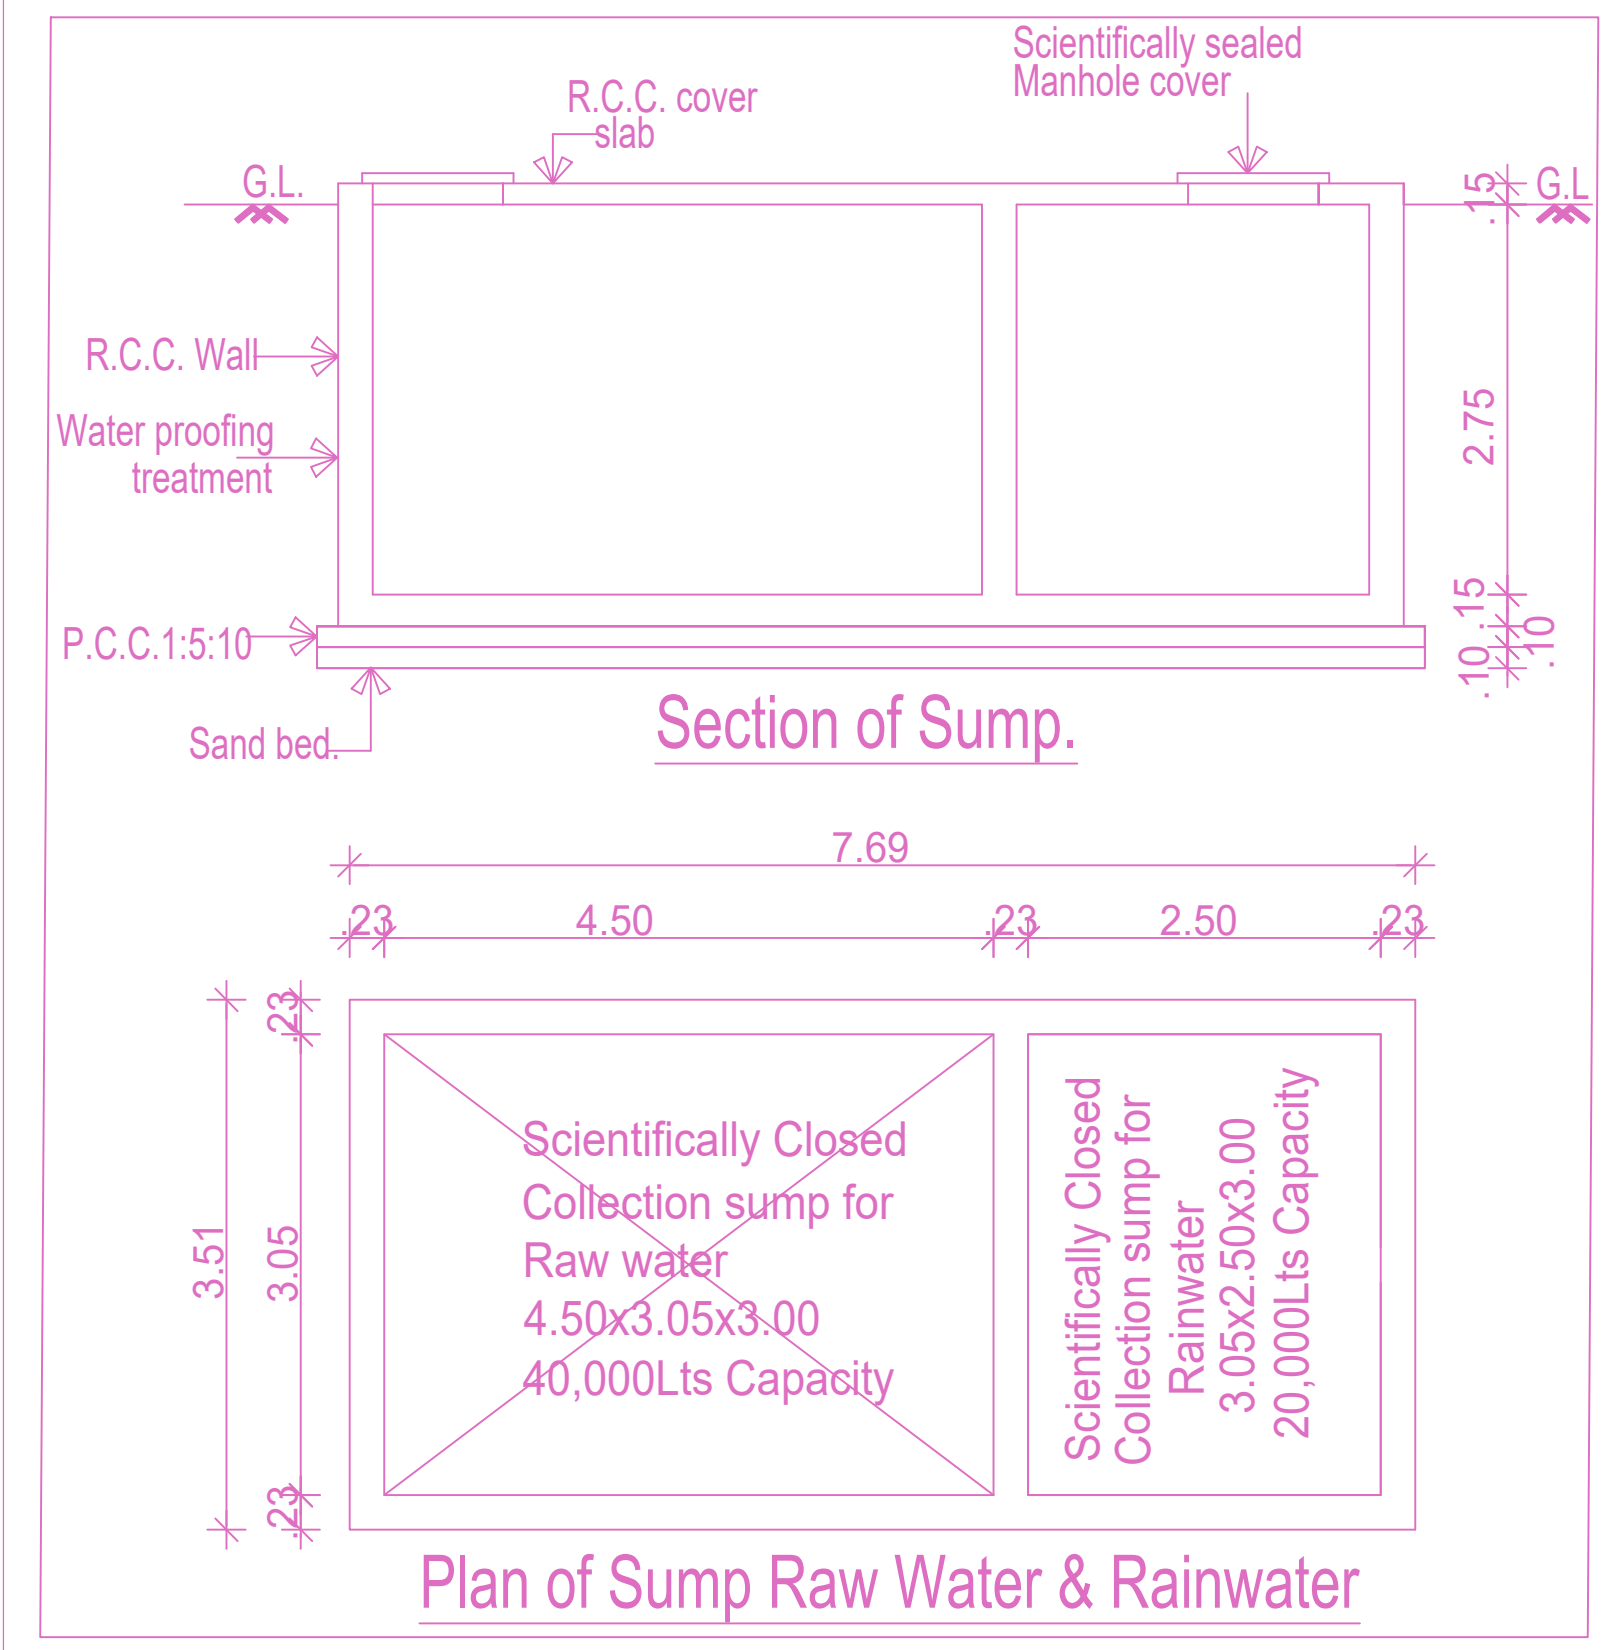
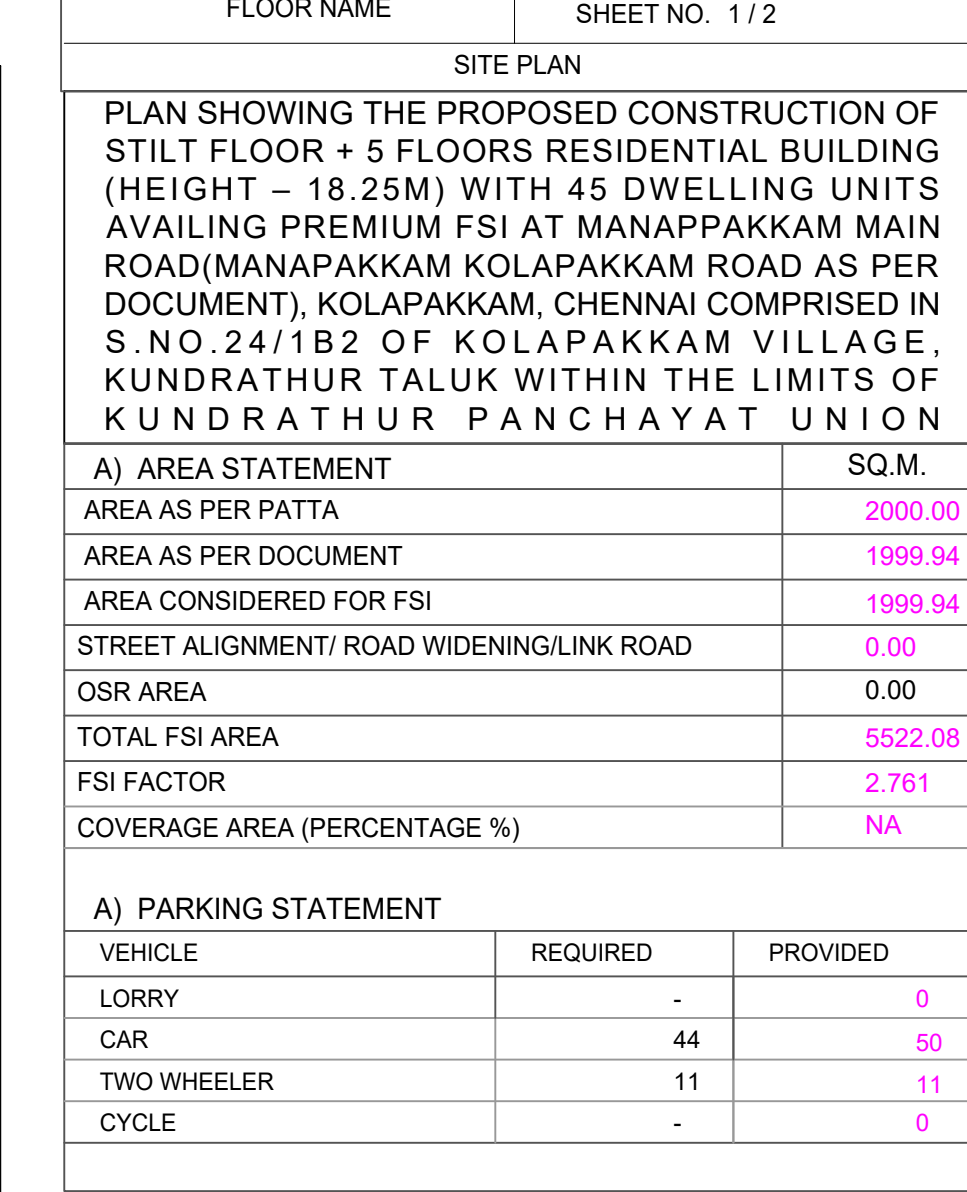


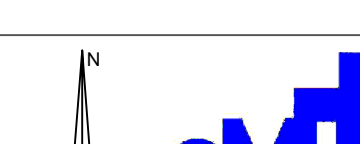


BUILDING	NO OF SAME BUILDING	FSI AREA				DU	TOTAL
		COMM.	RESI.	IND.	INST.		FSI AREA
1-1 (RESIDE...)		0.00	5522.08	0.00	0.00	45	5522.08
Total		0.00	5522.08	0.00	0.00	45	5522.08

FLOOR WISE FSI STATEMENT: 1 (RESIDENTIAL)						
FLOORS	FSI AREA				DU	TOTAL
	COMM.	RESI.	IND.	INST.		FSI AREA
STILT PARKING FLOOR	0.00	29.08	0.00	0.00	0	29.08
FIRST FLOOR	0.00	1098.60	0.00	0.00	9	1098.60
SECOND FLOOR	0.00	1098.60	0.00	0.00	9	1098.60
THIRD FLOOR	0.00	1098.60	0.00	0.00	9	1098.60
FOURTH FLOOR	0.00	1098.60	0.00	0.00	9	1098.60
FIFTH FLOOR	0.00	1098.60	0.00	0.00	9	1098.60
Terrace	0.00	0.00	0.00	0.00	0	0.00
Total	0.00	5522.08	0.00	0.00	45	5522.08

	APPROVAL CONDITION	
8 0 0 0 0 0 0 8	SCALE 1:100	
	CHENNAI METROPOLITAN DEVELOPMENT AUTHORITY	
	SUBJECT TO THE CONDITIONS MENTIONED IN THIS OFFICE	

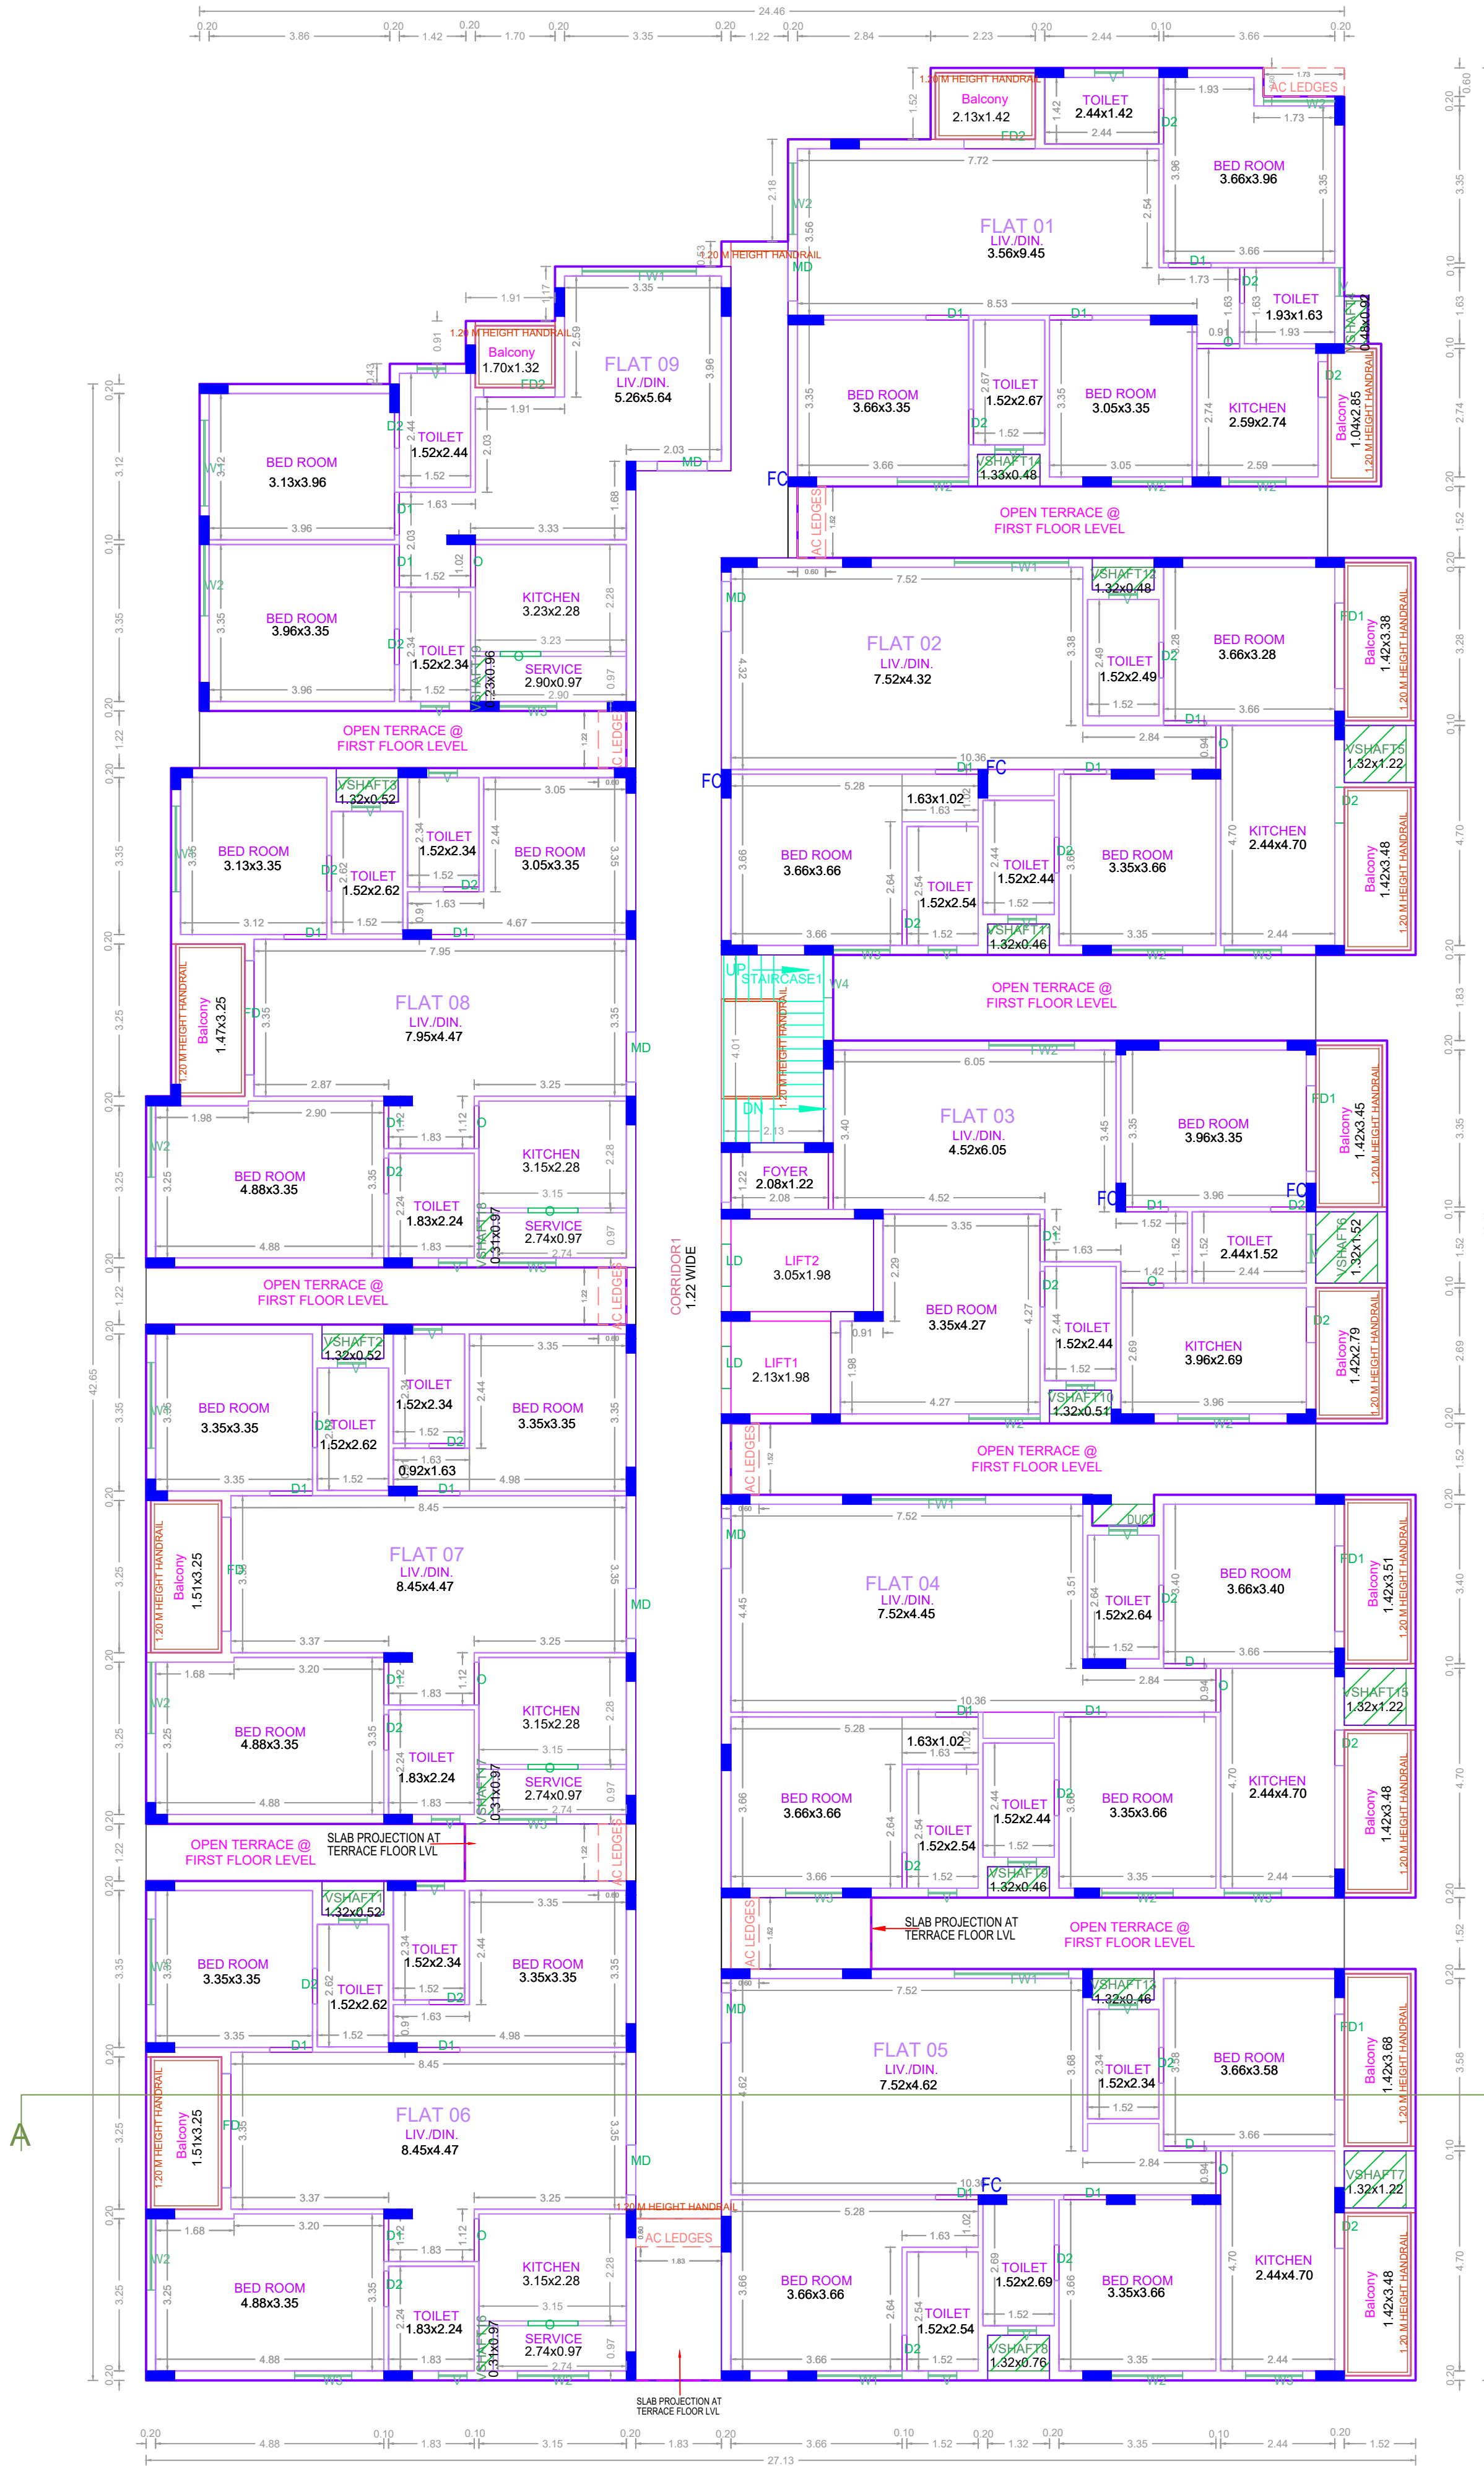


TYPICAL - 1, 2, 3, 4 & 5 FLOOR PLAN

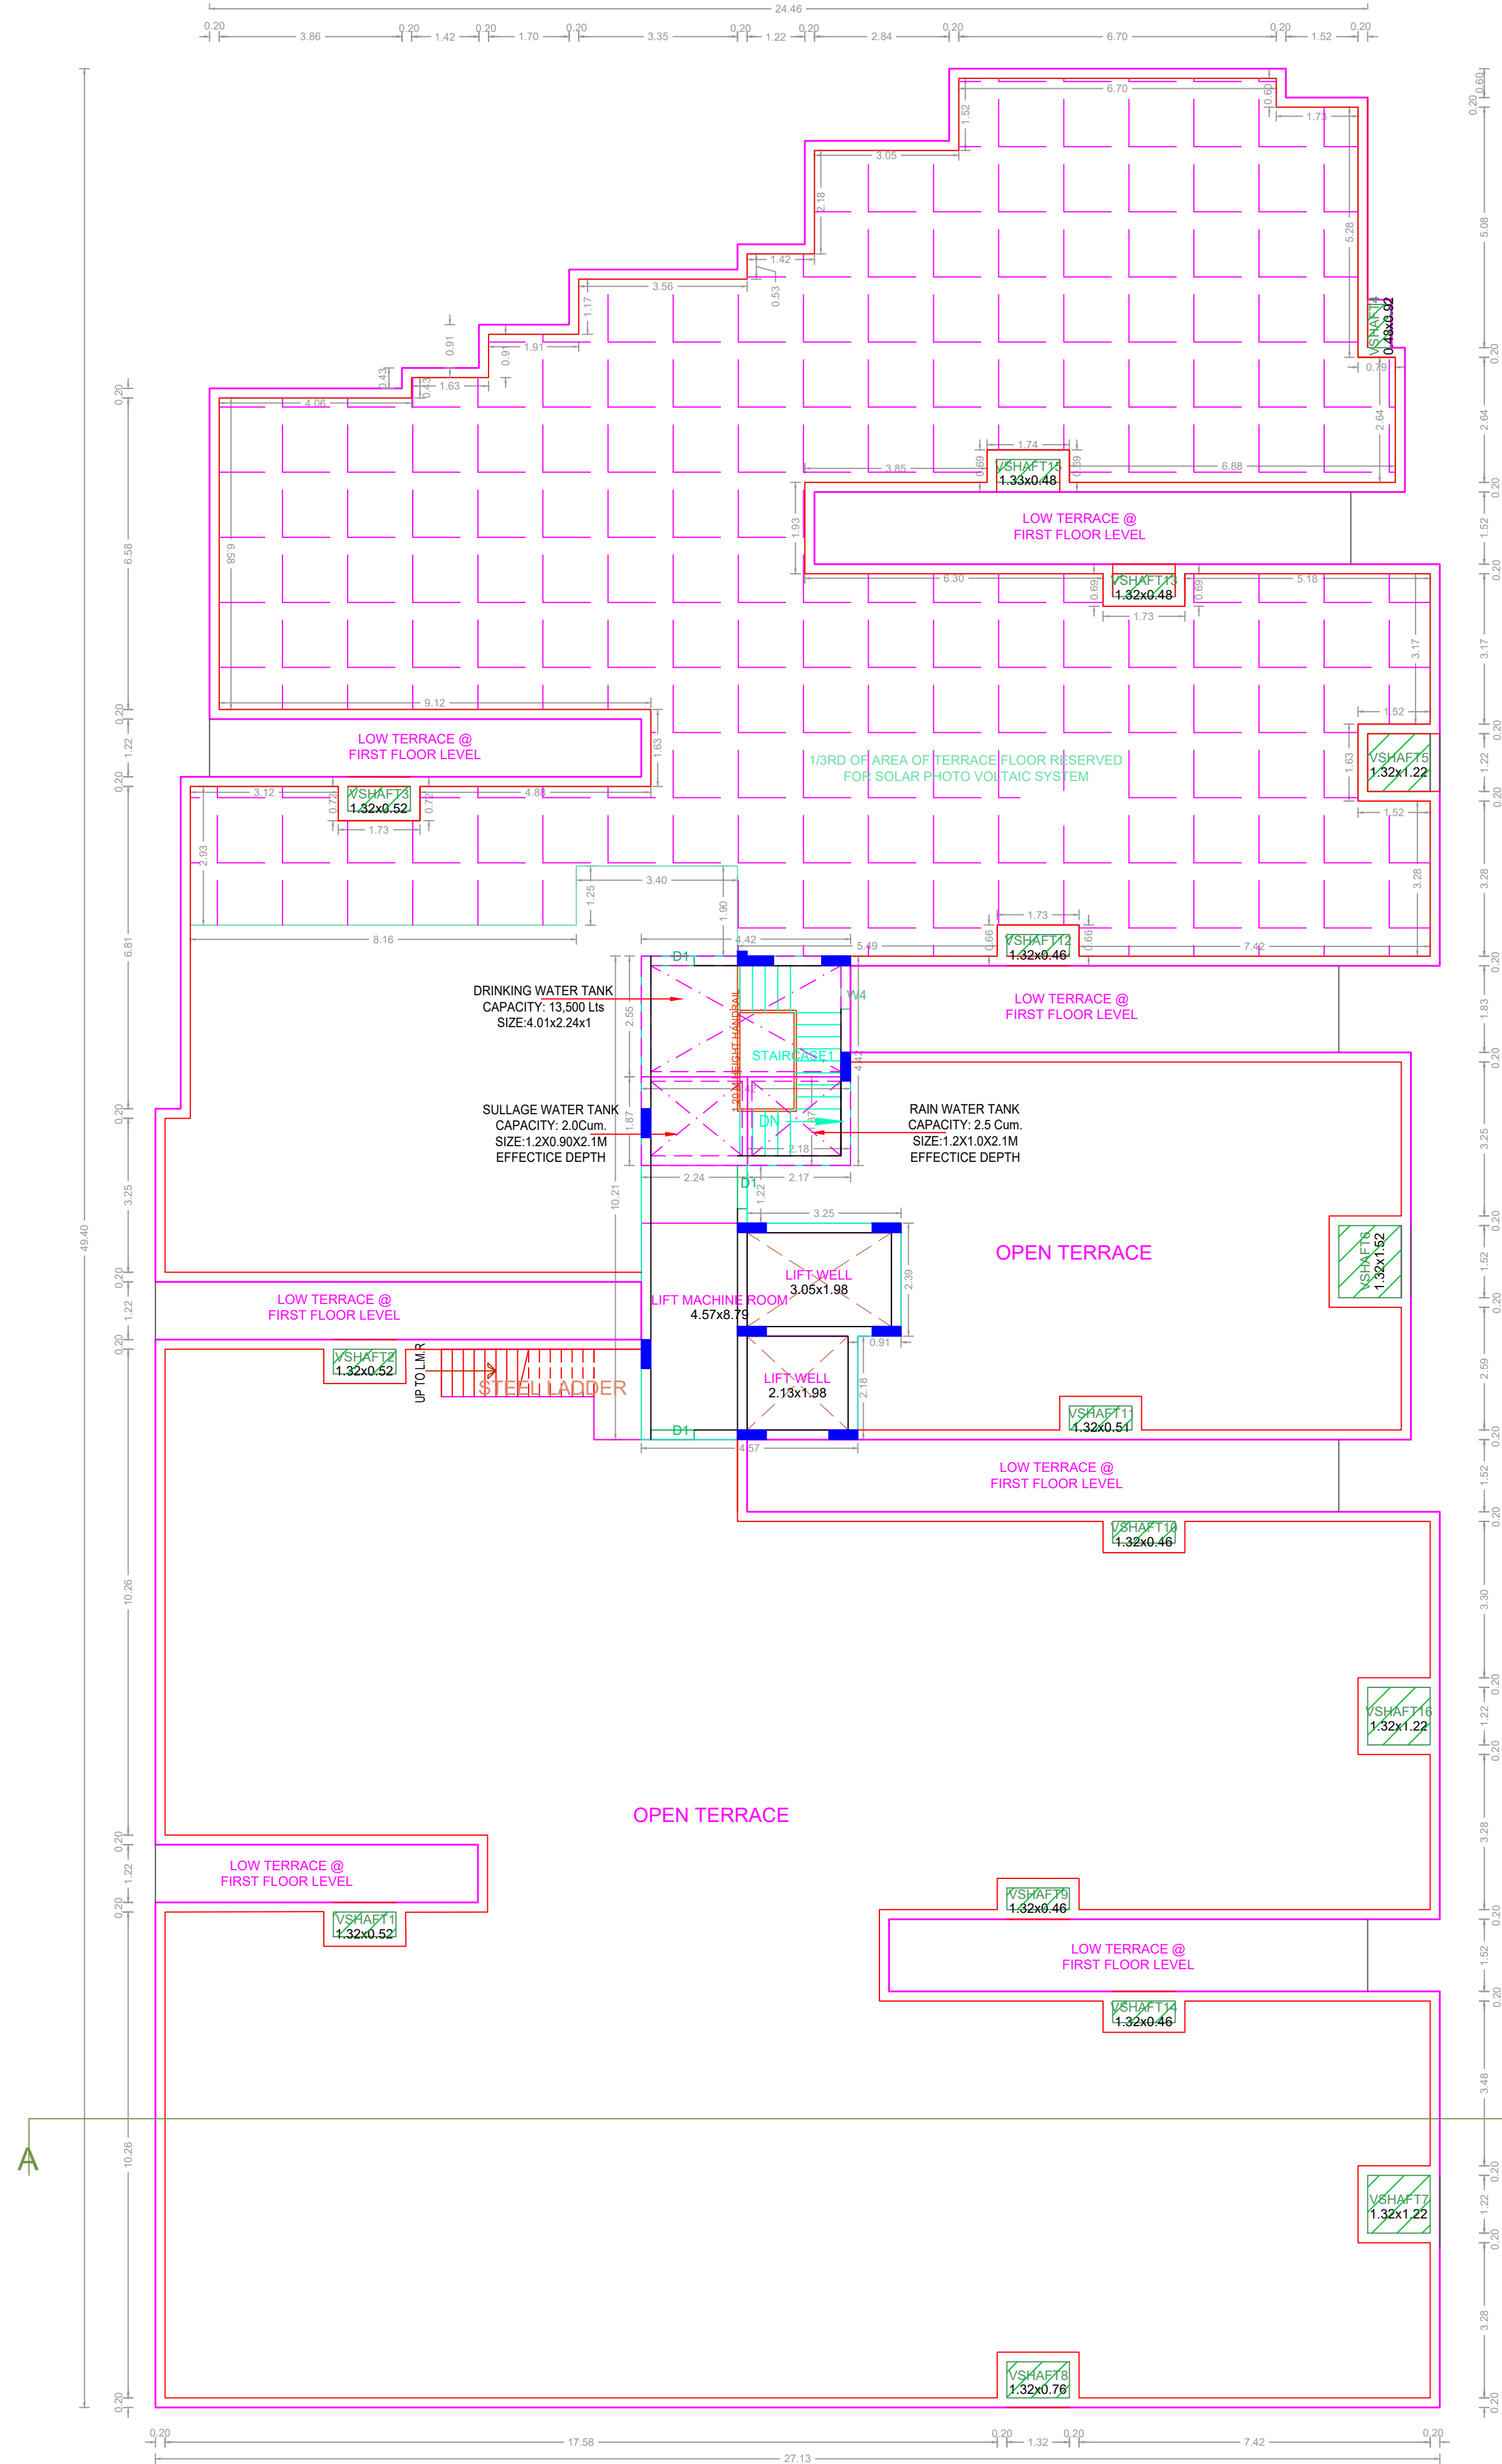

TERRACE FLOOR PLAN



FRONT ELEVATION

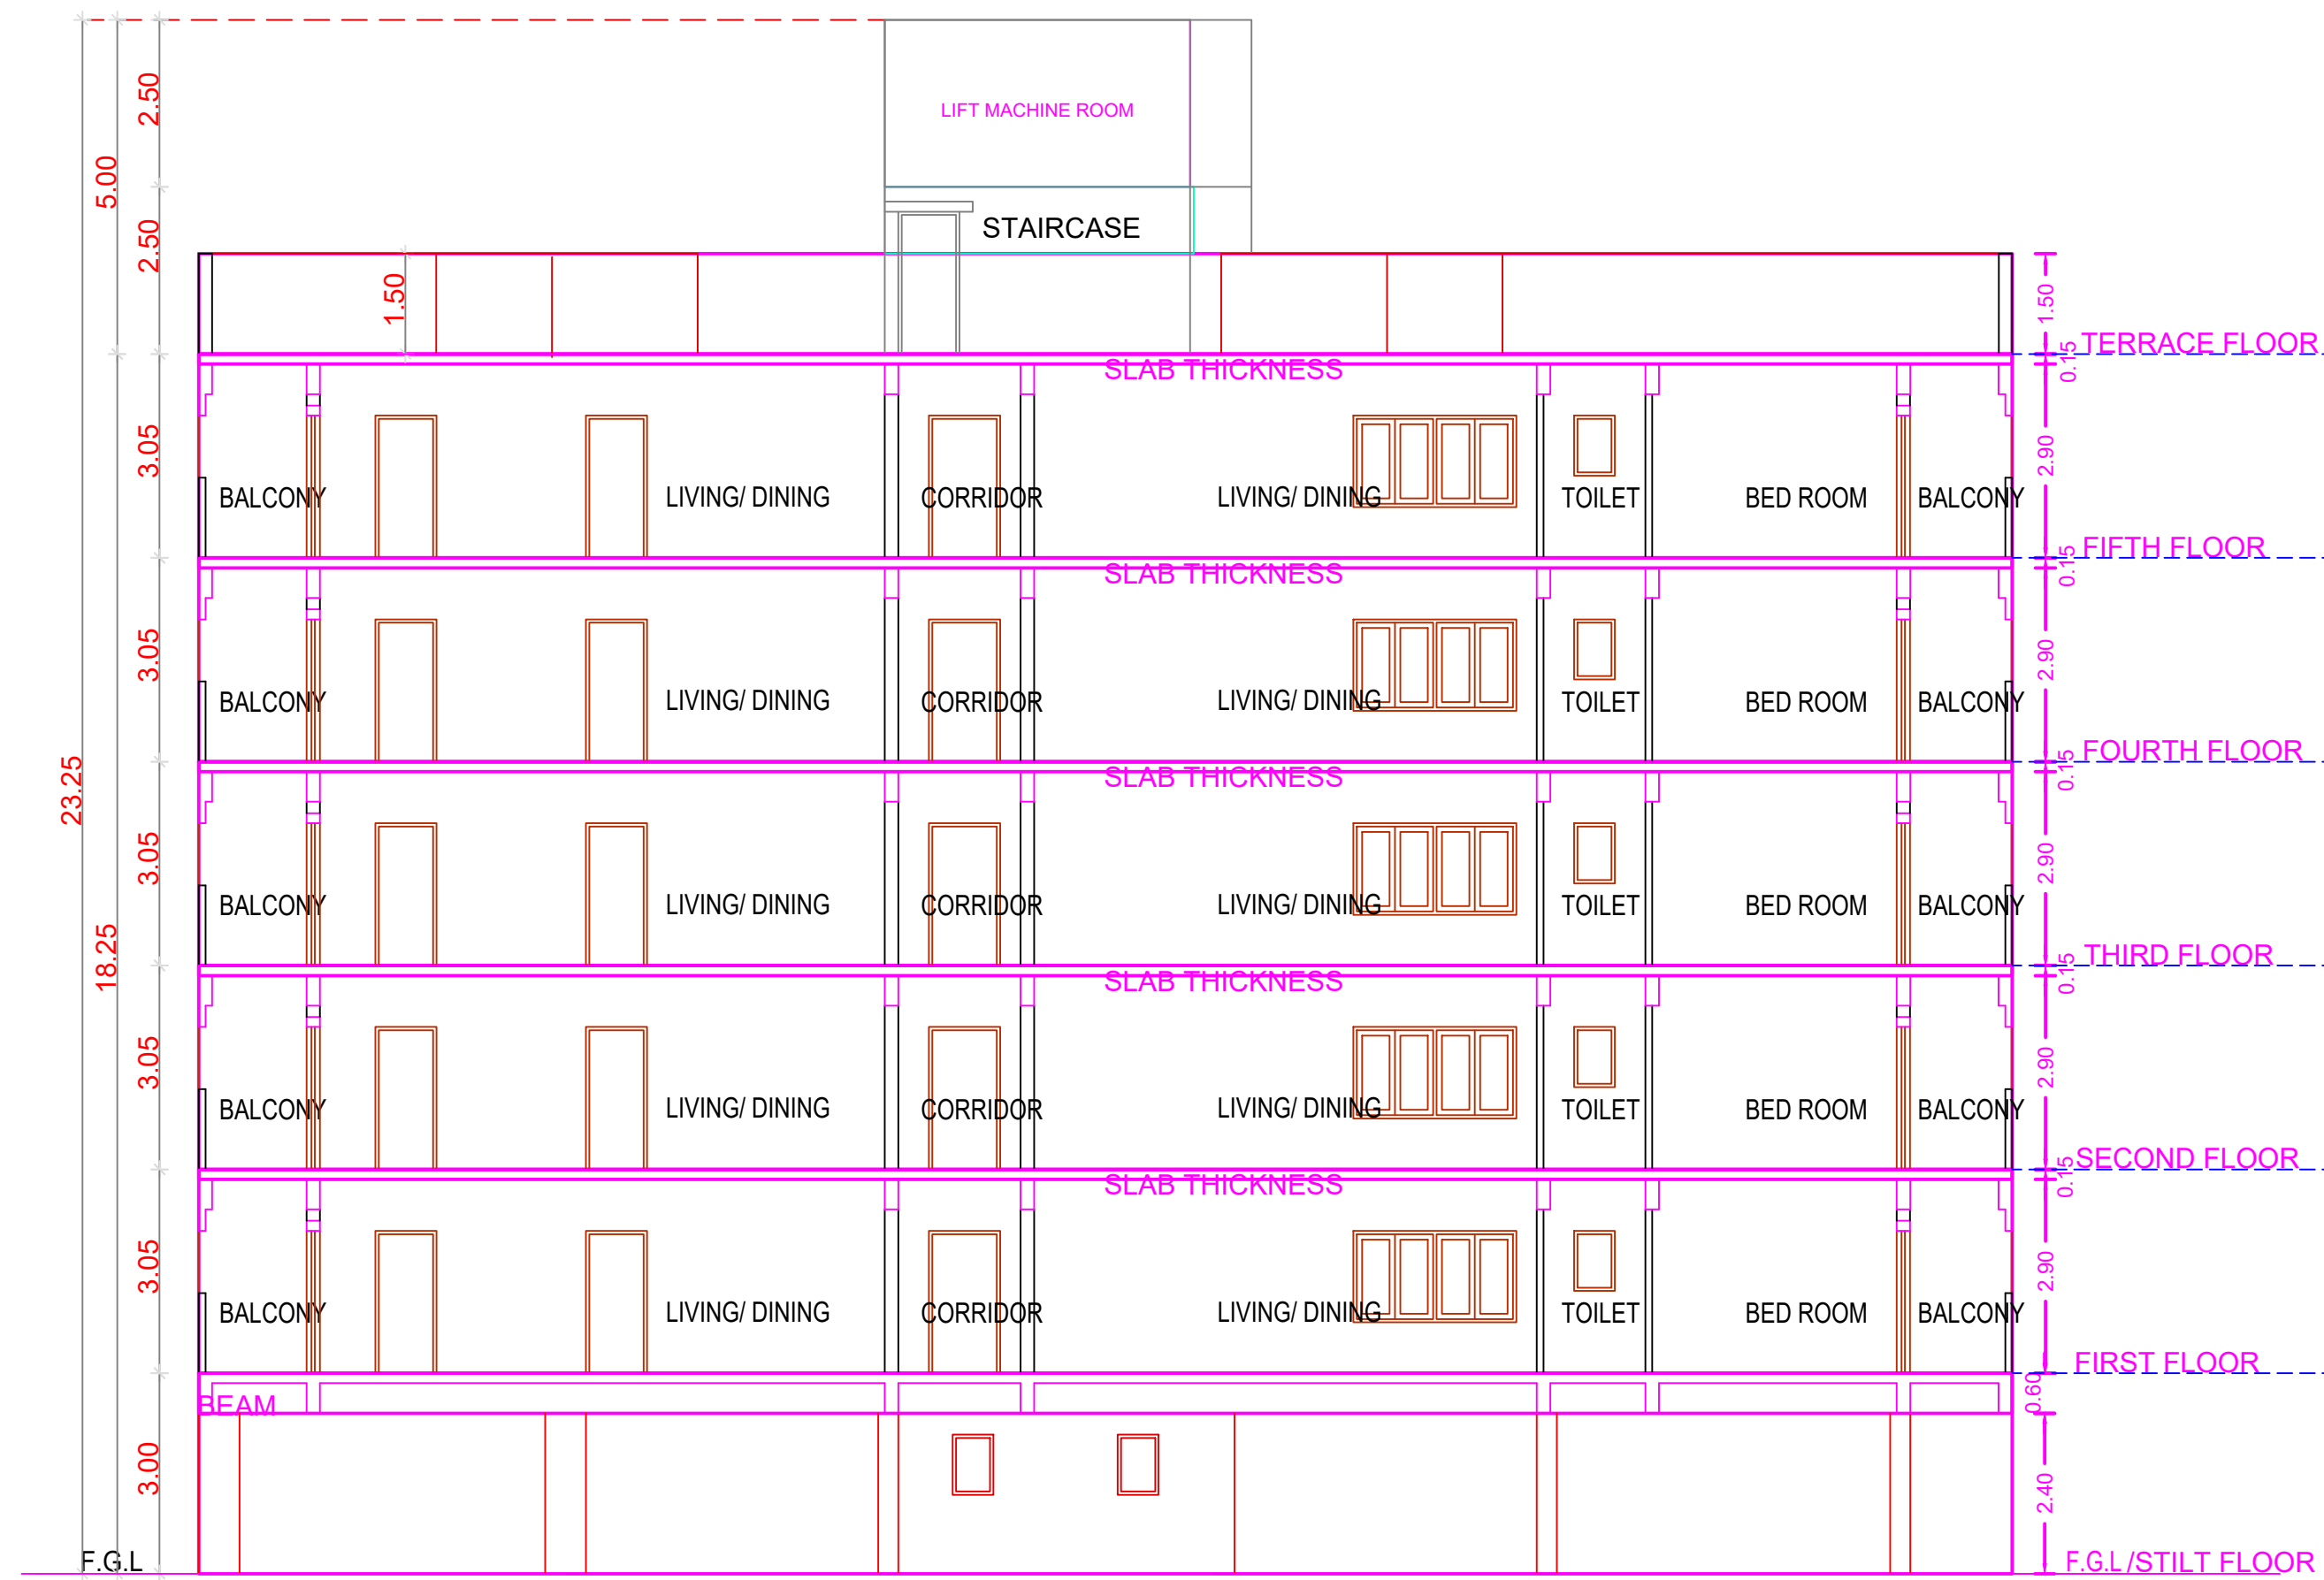

SECTION A-A

APPROVAL CONDITION

SCALE 1:100



CHENNAI METROPOLITAN DEVELOPMENT AUTHORITY

SUBJECT TO THE CONDITIONS MENTIONED IN THIS OFFICE

This Planning Permission is valid under the provisions of the Chennai Metropolitan Development Authority Act, 1971 and the Chennai Metropolitan Development Authority Rules, 1972.

For (Design Planner / Chief Planner / Member Secretary) High Rise Building / Non High Rise Building This Approval is valid only after Building Permit is issued by the concerned Local Body.

QR CODE