



[illegible]

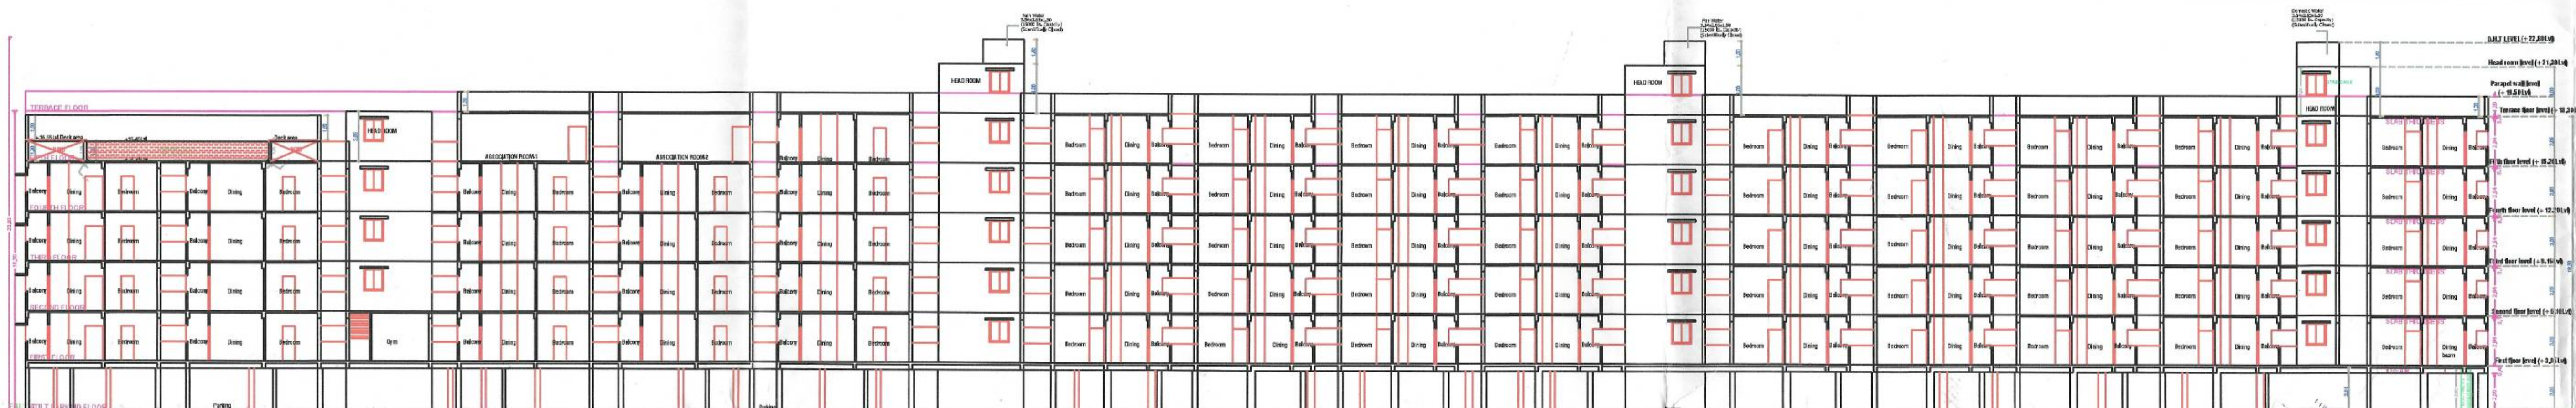


SECTION A-A

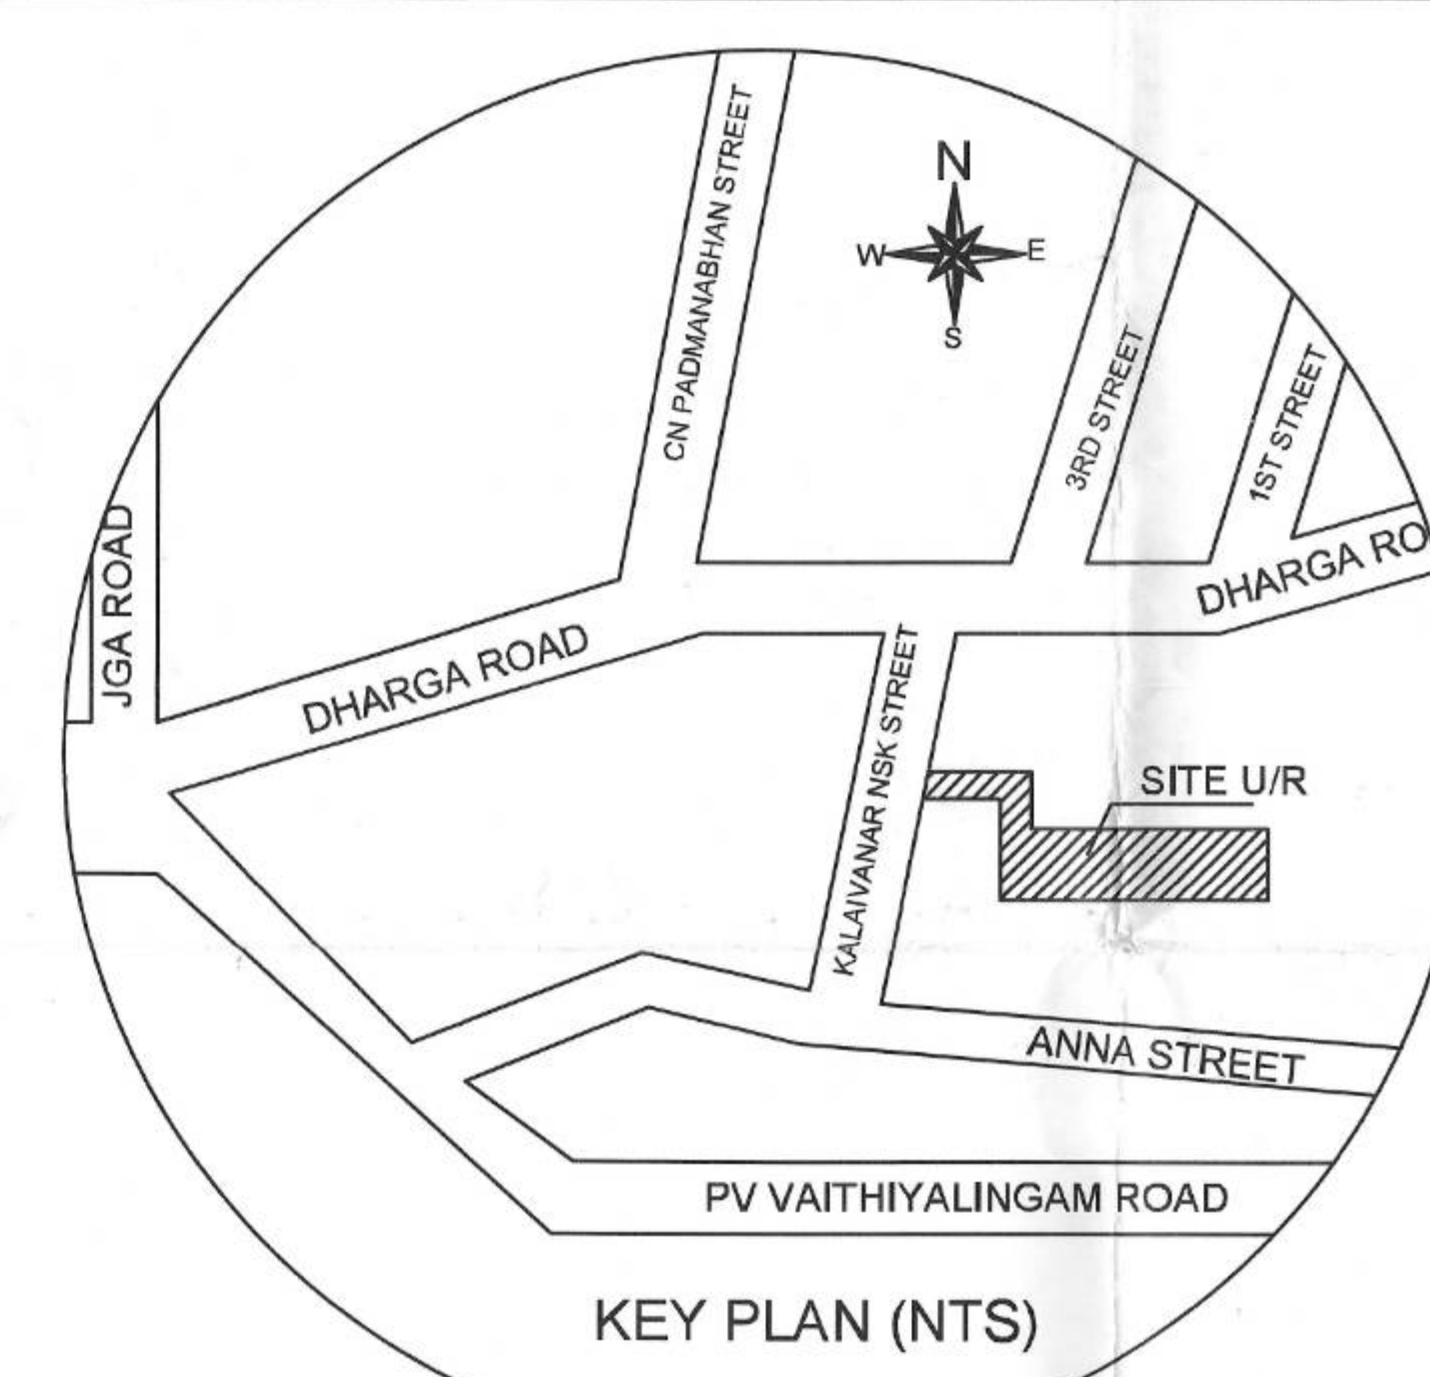


Location plan (Taken as per User Inputs)


Particulars	Quantity	Unit
PLAN AREA (TOTAL)	14271.02	Sq. Mtr.
PLAN AREA (COVERED)	14271.02	Sq. Mtr.
PLAN AREA (OPEN)	0.00	Sq. Mtr.
PLAN AREA (Paved)	14271.02	Sq. Mtr.
PLAN AREA (Unpaved)	0.00	Sq. Mtr.
PLAN AREA (Water Body)	0.00	Sq. Mtr.
PLAN AREA (Road)	0.00	Sq. Mtr.
PLAN AREA (Green Space)	0.00	Sq. Mtr.
PLAN AREA (Other)	0.00	Sq. Mtr.
PLAN AREA (Total)	14271.02	Sq. Mtr.

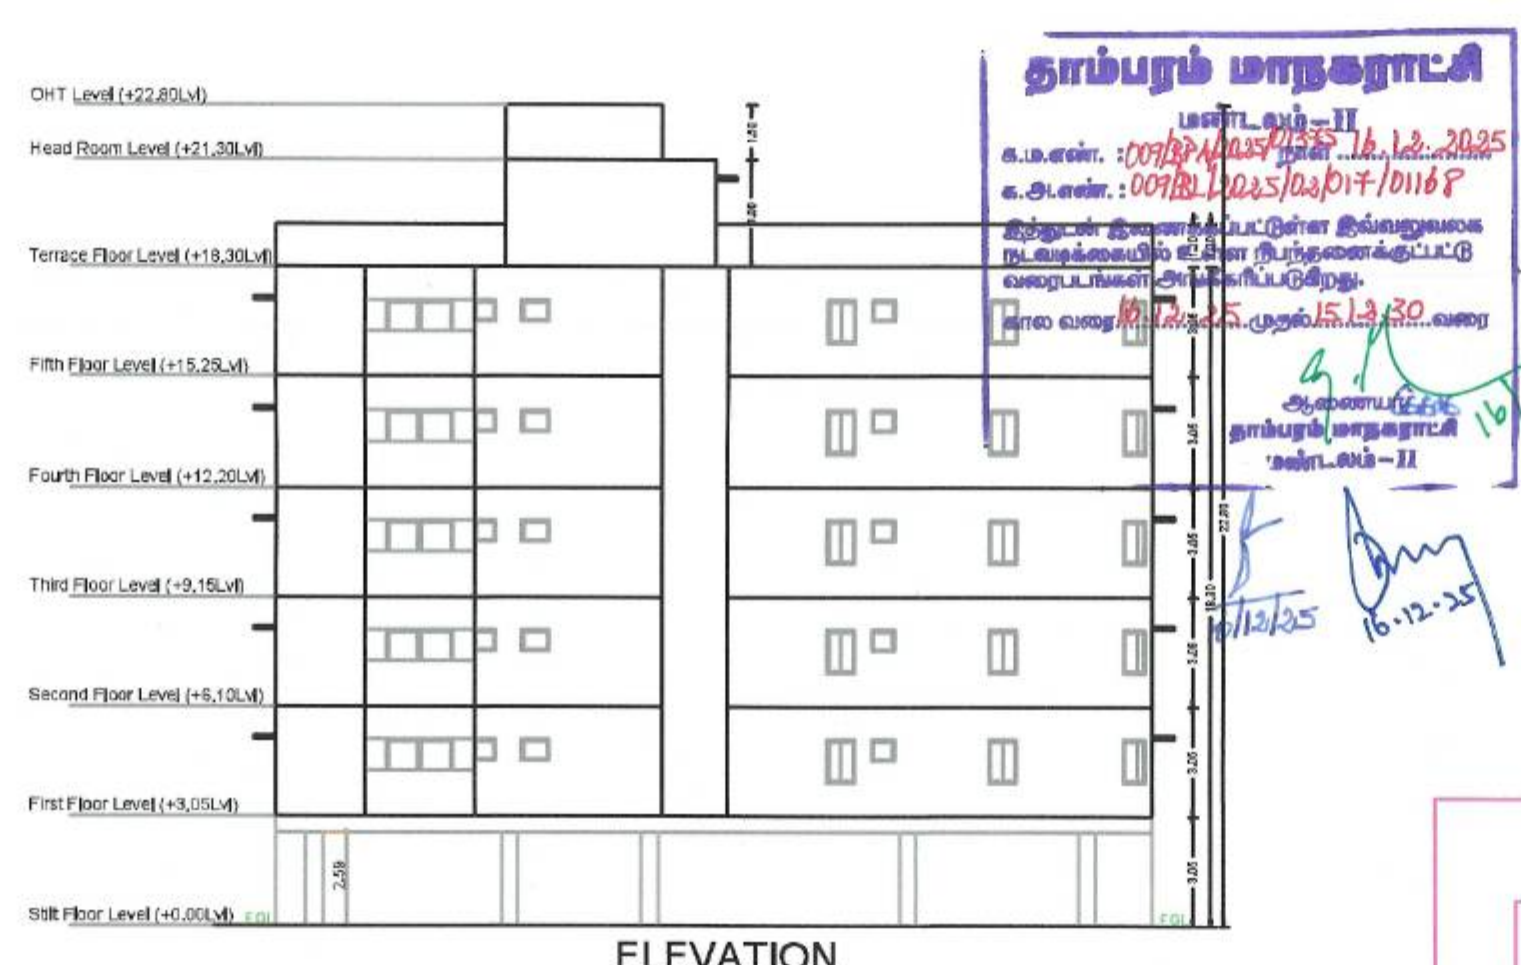


ELEVATION

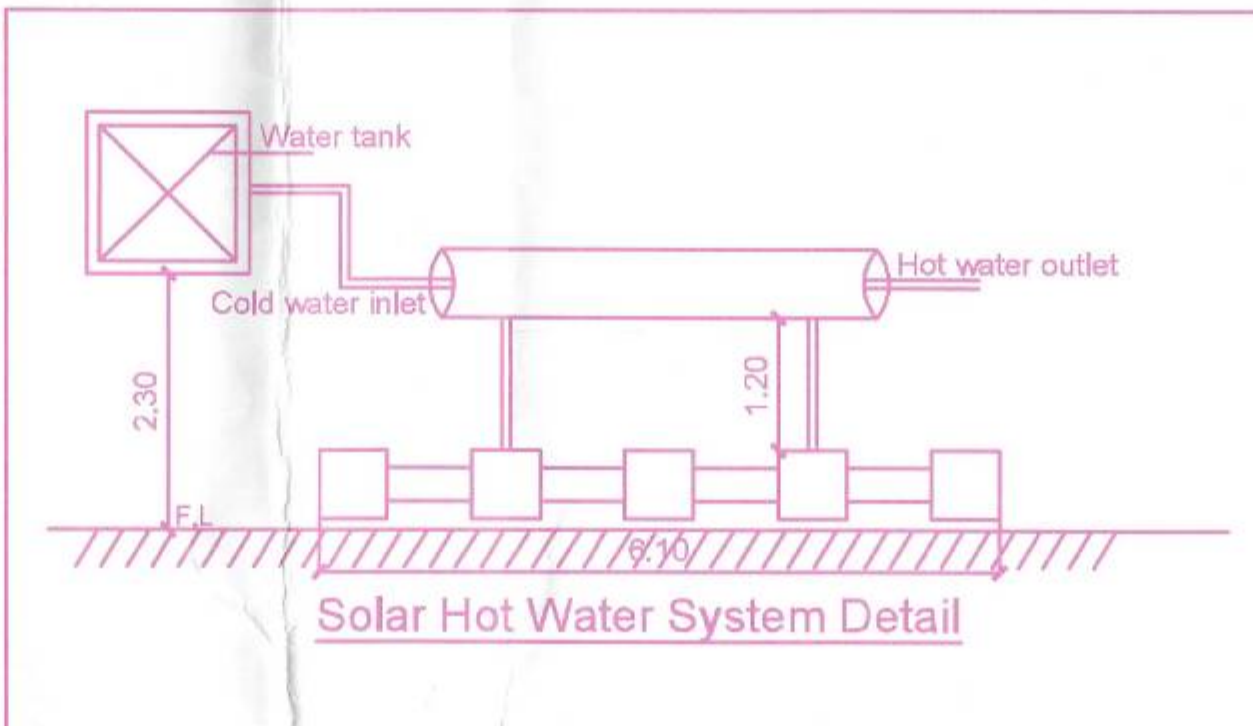


Solar Hot Water System Detail

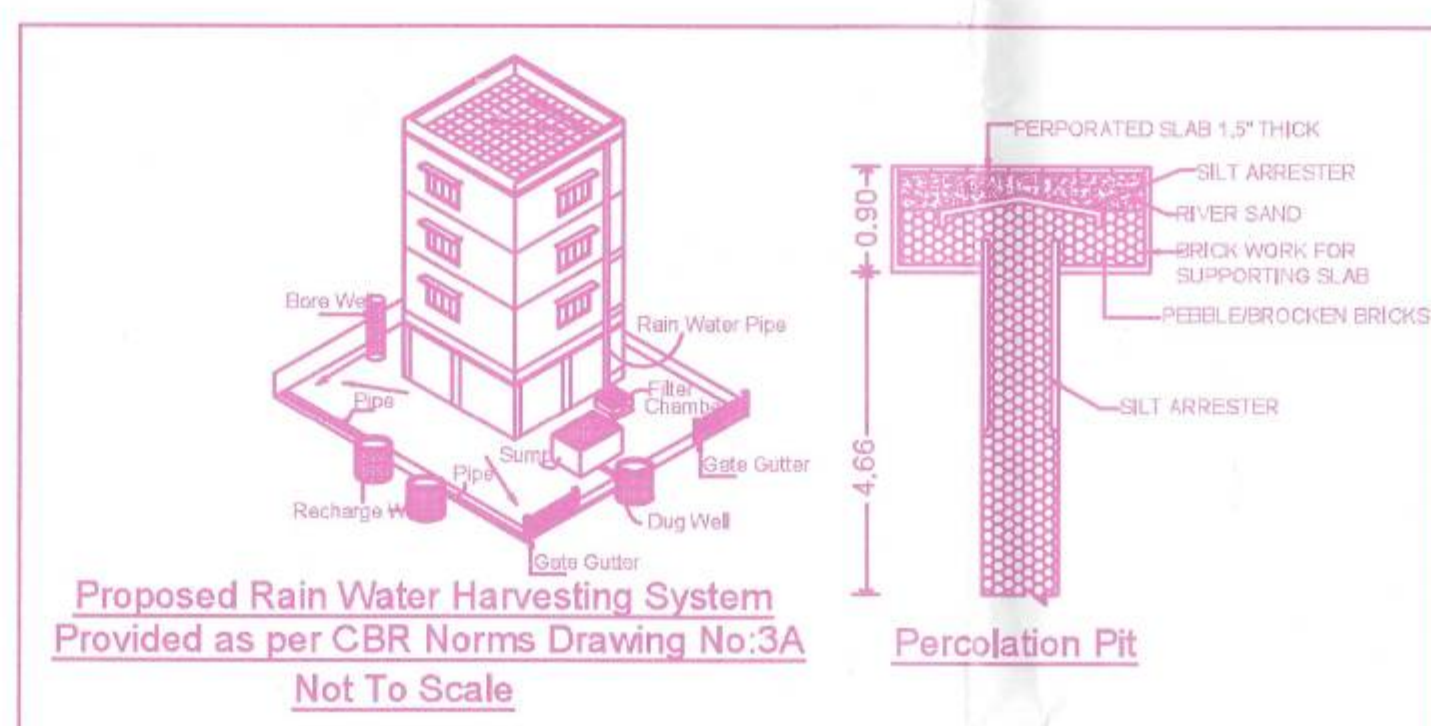


Proposed Rain Water Harvesting System
Provided as per CBR Norms Drawing No.3A
Not To Scale

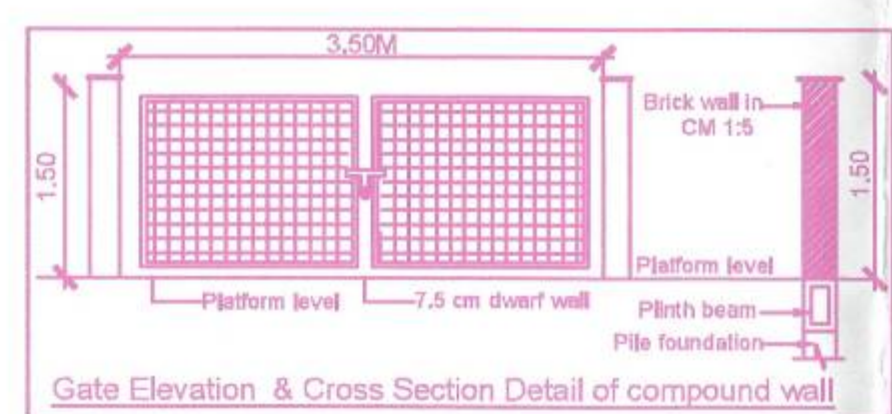


Gate Elevation & Cross Section Detail of compound wall

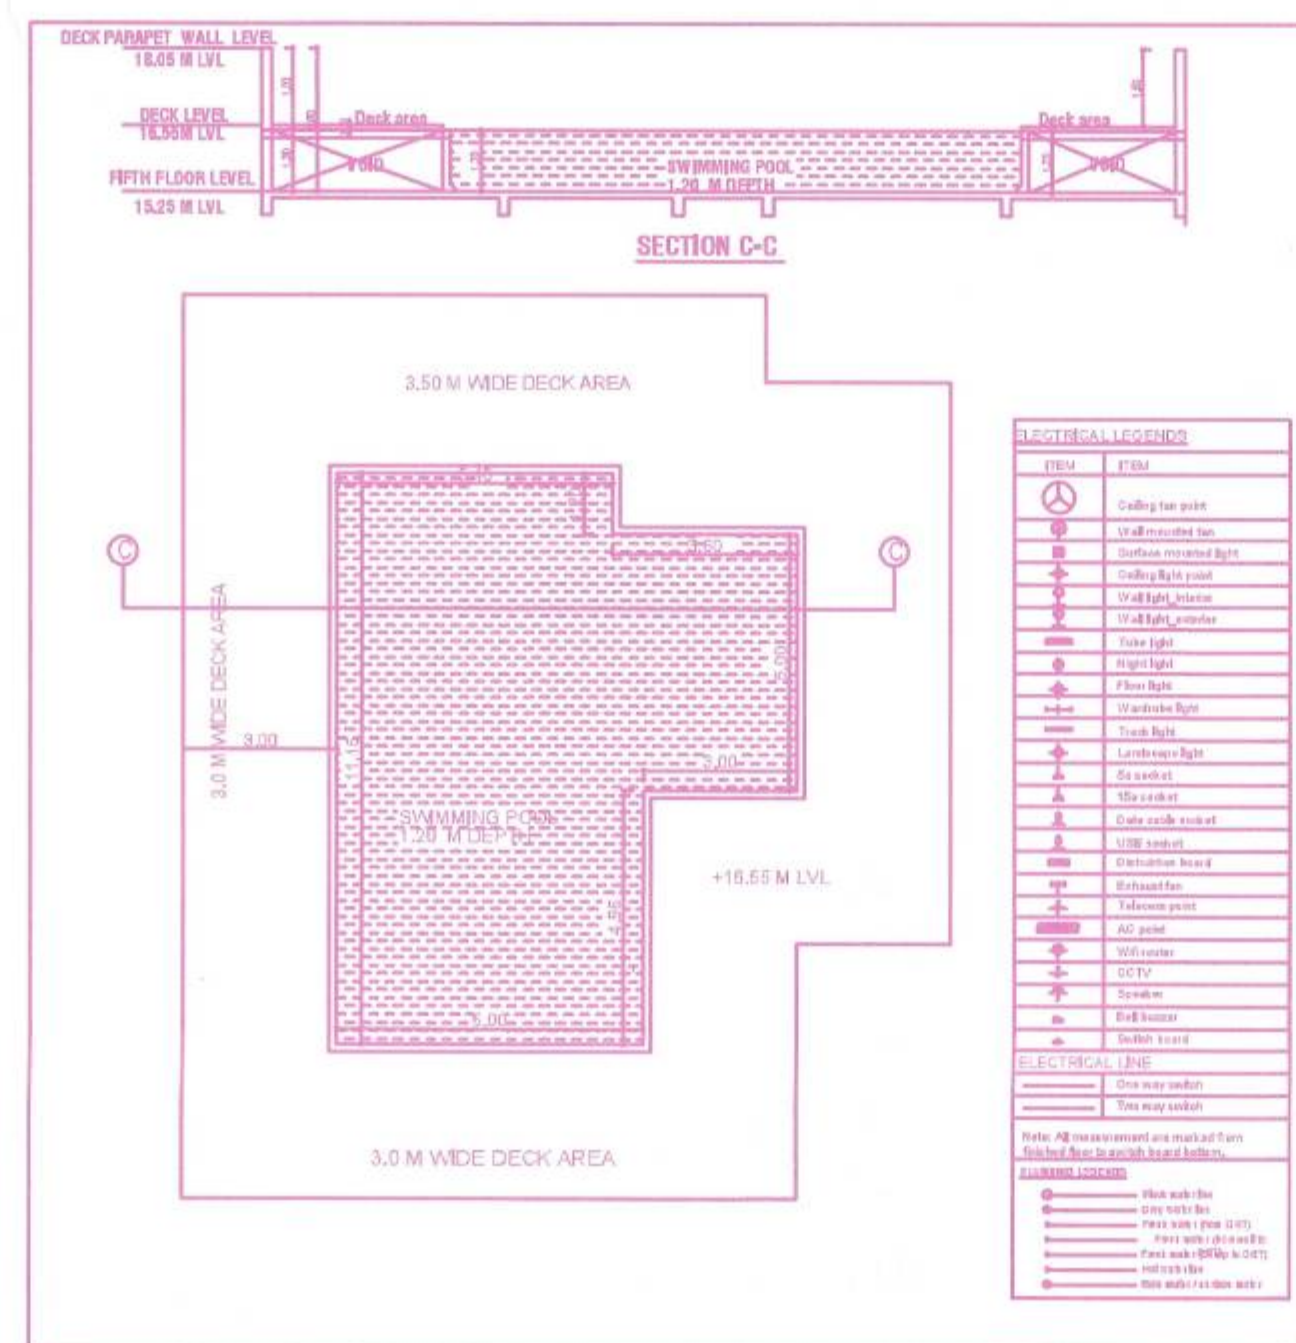


SECTION D-C

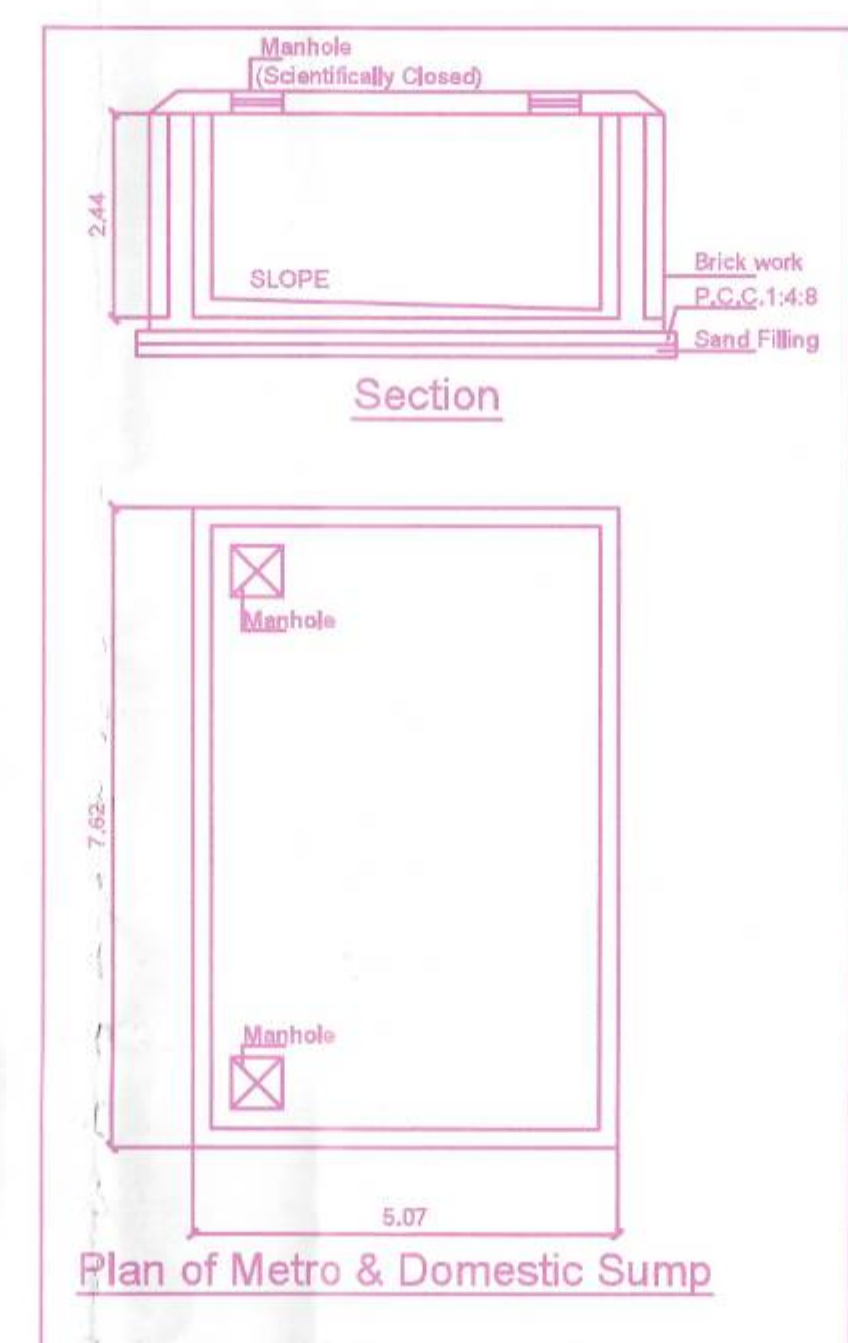


Plan of Metro & Domestic Sump

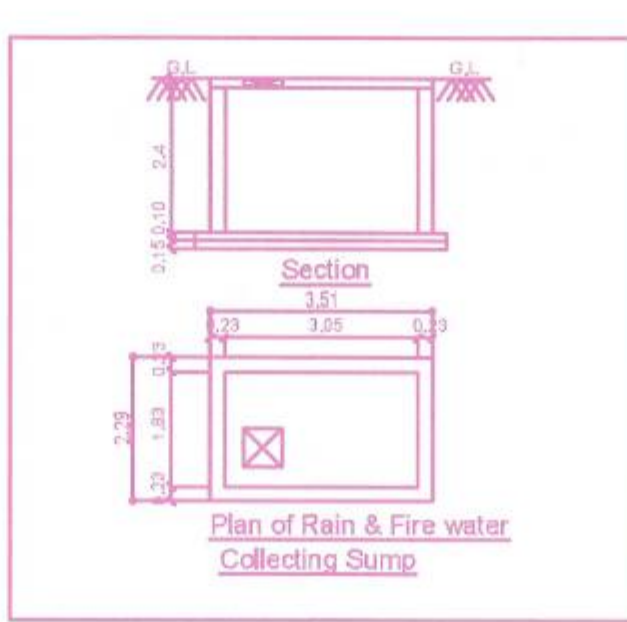


Section

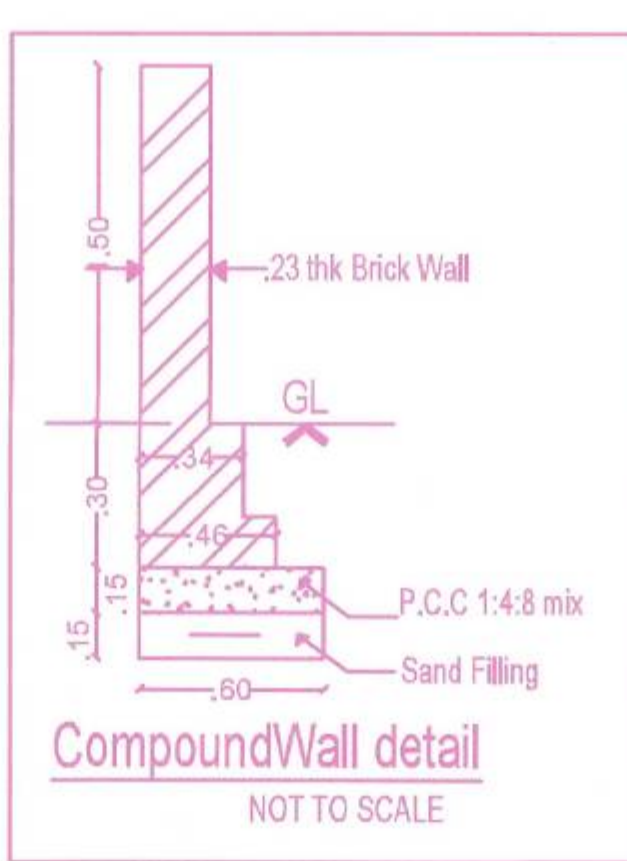


Compound Wall detail
NOT TO SCALE

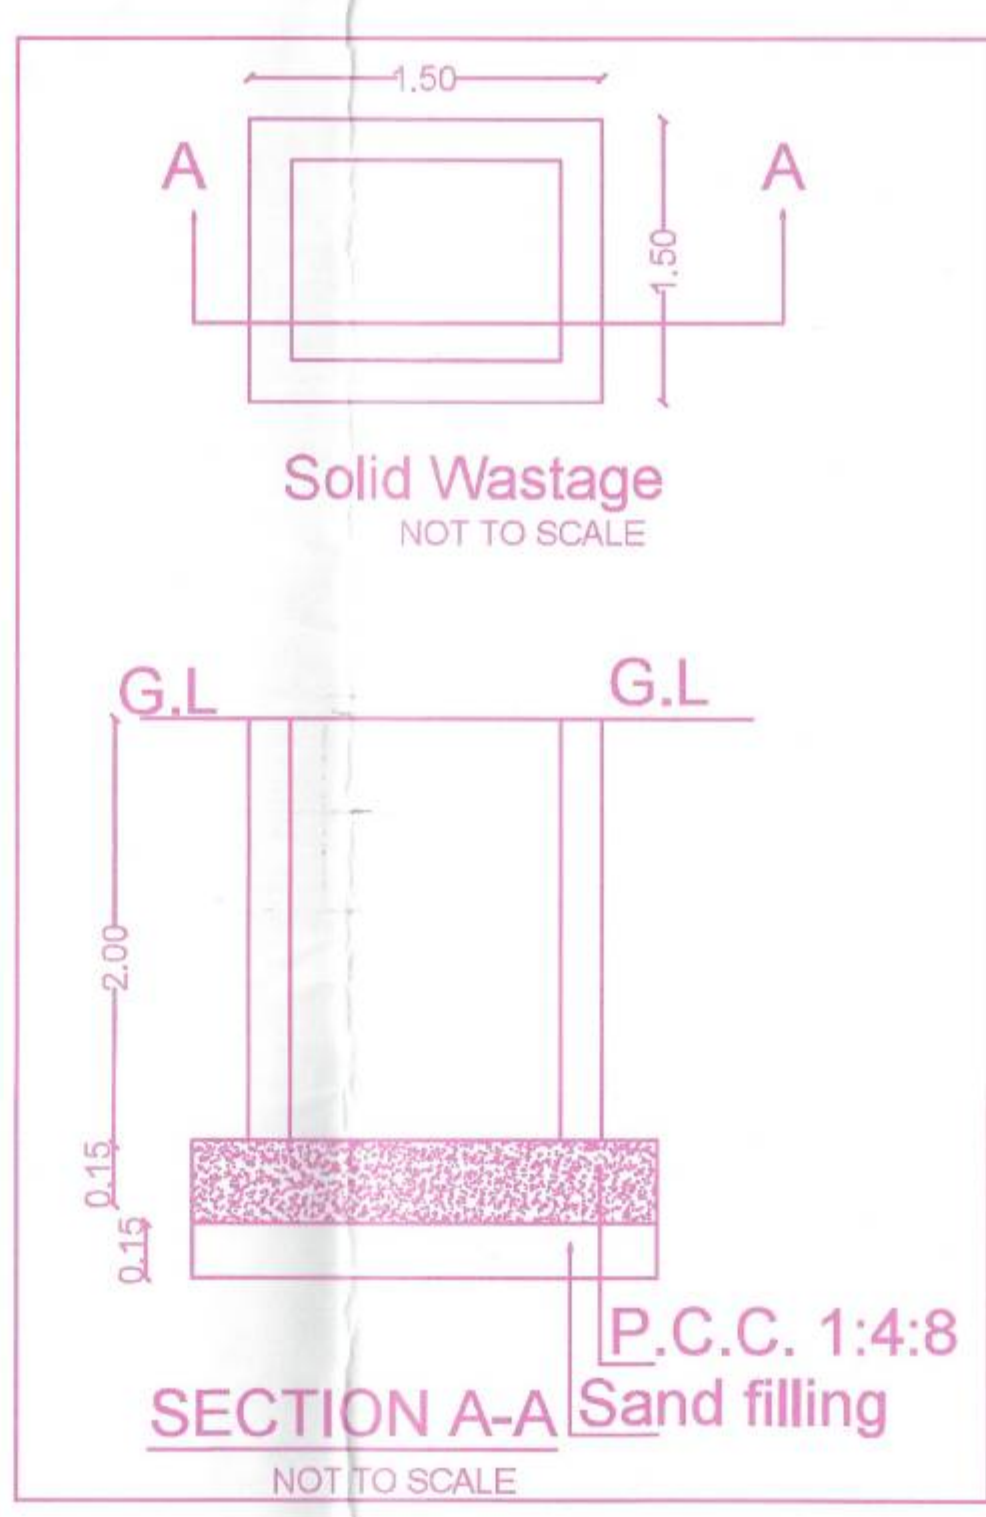

Solid Waste
NOT TO SCALE

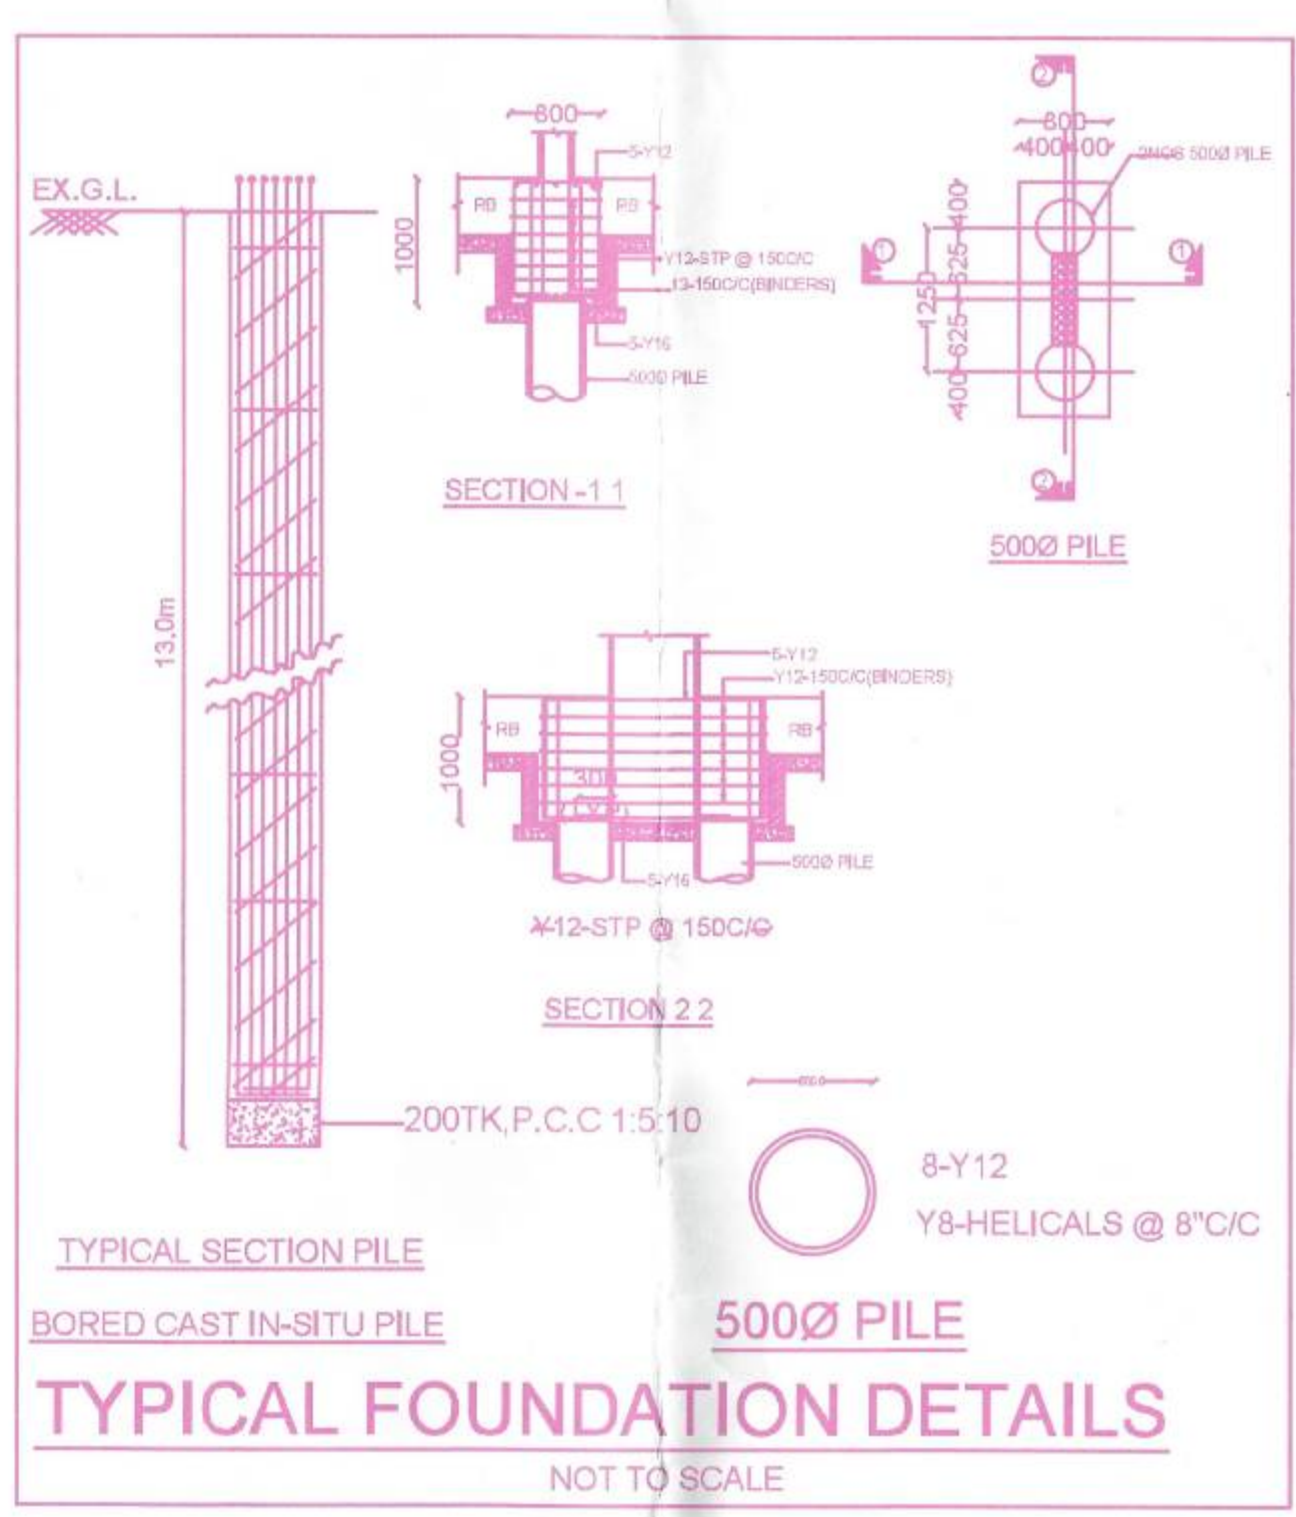

TYPICAL FOUNDATION DETAILS
NOT TO SCALE

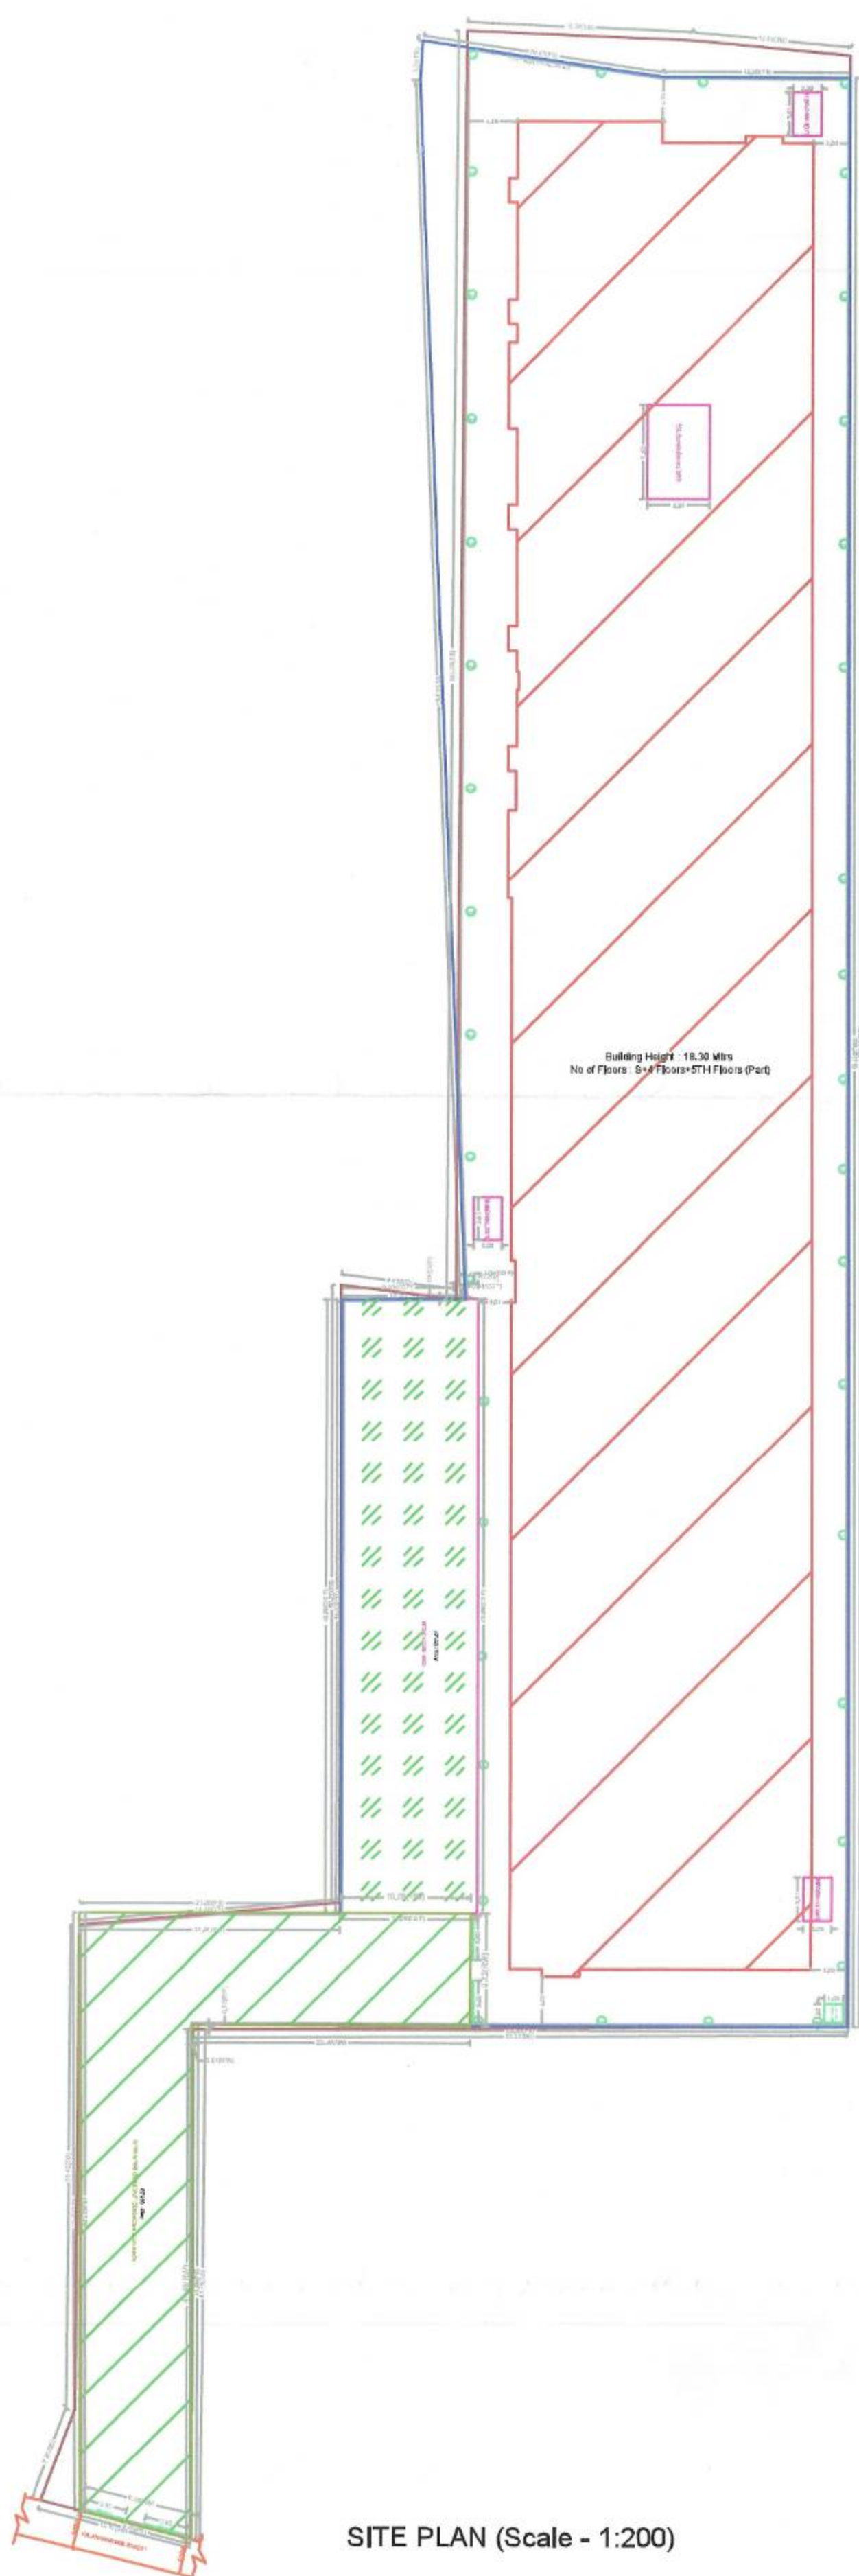

SITE PLAN (Scale = 1:200)

BUILDING WISE FSI STATEMENT

BUILDING	NO OF SAME BUILDING	FSI AREA				DU	TOTAL FSI AREA
		COMM.	RESI.	IND.	INST.		
NHRB-1 (RES)		0.00	14271.02	0.00	0.00	141	14271.02
Total		0.00	14271.02	0.00	0.00	141	14271.02

FLOOR WISE FSI STATEMENT: NHRB (RES)

FLOORS	FSI AREA				DU	TOTAL FSI AREA
	COMM.	RESI.	IND.	INST.		
STILT PARKING FLOOR	0.00	28.16	0.00	0.00	0	28.16
FIRST FLOOR	0.00	3027.76	0.00	0.00	30	3027.76
SECOND FLOOR	0.00	2990.30	0.00	0.00	30	2990.30
THIRD FLOOR	0.00	2990.31	0.00	0.00	30	2990.31
FOURTH FLOOR	0.00	2990.31	0.00	0.00	30	2990.31
FIFTH FLOOR	0.00	2244.18	0.00	0.00	21	2244.18
Terrace	0.00	0.00	0.00	0.00	0	0.00
Total	0.00	14271.02	0.00	0.00	141	14271.02

APPROVAL CONDITION
SCALE: 1:100
DATE: 10/10/2023
SIGNATURE: [Signature]
DESIGN: [Signature]
CHECK: [Signature]
APPROVE: [Signature]

