

Plan Showing the Proposed Construction of Residential Non-High Rise Group Development consists of 57 Blocks, Block 1 to 55: Ground floor + First Floor (55 D/U), Block 56 : Silt floor + 5 Upper floors (55 D/U), Block 57:(Amenity Block) - Ground floor + First floor + Second floor, with Swimming pool on the Ground level, Totally 110 D/U, Comprised in S.Nos. 446/2A4A3 & 446/2B3 of Veerapandi Village, Tiruppur South Taluk, Tiruppur City Municipal Corporation, Tiruppur District.

BLOCK-57- AMENITY BLOCK
GROUND FLOOR, FIRST FLOOR, SECOND FLOOR,
TERRACE FLOOR PLAN, ELEVATION & SECTION

COLOUR CODE	SCALE: 1:100	E
PROPOSED	☐	N
EXISTING ROAD	☐	E
BOUNDARY	☐	S
ALL DIMENSIONS ARE IN METER		W

FOUNDATION:
ISOLATED FOOTING OVER A BED OF R.C.C 14.8
SAND CUSHIONS:
SUPER STRUCTURE:
100 THK. INTERNAL & 200THK EXTERNAL WALLS
IN C.M 1:5 WITH PLASTER IN C.M 1:5
R.C.C. WORK:
R.C. COLUMNS BEAMS SLABS LINTELS AND
SUNSHADES IN 1:2.4 MXX ADEQUATELY
REINFORCED
FLOORING:
CEMENTIC FLOORING
WEATHERING COURSE:
ONE SET OF BRICK JELLY LIME CONCRETE
MIXED WITH CRUDE OIL. POINTED AND
LAID TO SLOPE.
NOTE:
UNDER GROUND SUMP AND OVER HEAD WATER
TANK ARE SCIENTIFICALLY CLOSED.

ONLINE FILE NO: SWP/BPA/0742636/2025, Dated 31-12-2025

OWNER'S SIGNATURE



For CSASGRAND CONVEN PRIVATE LIMITED
AUTHORISED SIGNATORY

SIGNATURE OF STRUCTURAL ENGINEER





JAYANTHI SETHIL KUMAR
B.E., M.Tech Structural Engineer
No. 16, 8th Main, 1st Cross,
B. Narayanaswamy, Karamaduru Nagar,
Bangalore - 560048
Reg.No. 18/2022 SE-CAT

SIGNATURE OF ARCHITECT

K.P. LENIN, B.Arch.,
Registered Architect
C.A. No. CA/2009/45880
#10A, Roomscape "The Village"
Pillayar Road Street, Thandavar,
Chennai - 600 120.
Ph: 75500 5044
Email: archtectlenin@yahoo.com

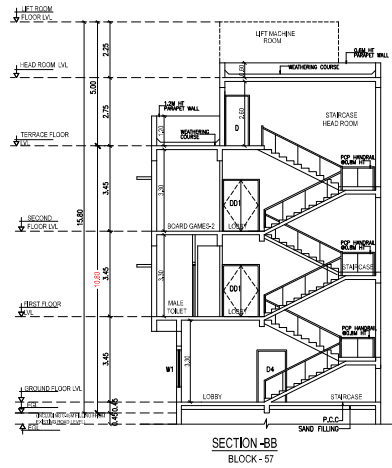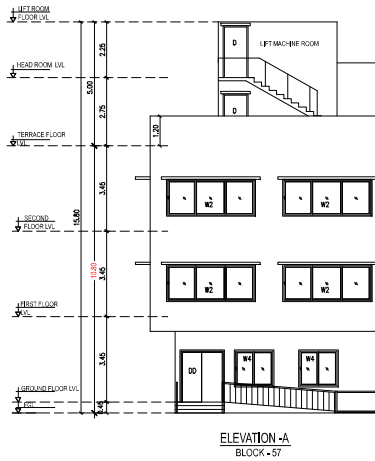

TYPE	DESCRIPTION	SIZE
D0	DOUBLE DOOR	1.80 x 2.10
D01	DOUBLE DOOR	1.50 x 2.10
D	DOOR	1.00 x 2.10
D2	DOOR	1.20 x 2.10
D3	DOOR	0.75 x 2.10
LD	LIFT DOOR	0.80 x 2.10
W1	WINDOW	4.55 x 1.50
W2	WINDOW	3.60 x 1.50
W3	WINDOW	2.80 x 1.50
W4	WINDOW	1.60 x 1.50
W5	WINDOW	0.90 x 1.50
SW	STAIRCASE WINDOW	1.60 x 1.50
V	VENTILATOR	0.60 x 1.00

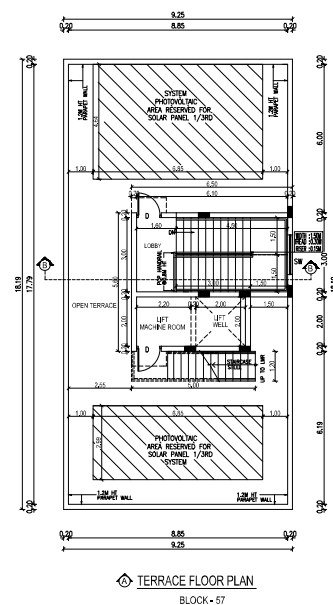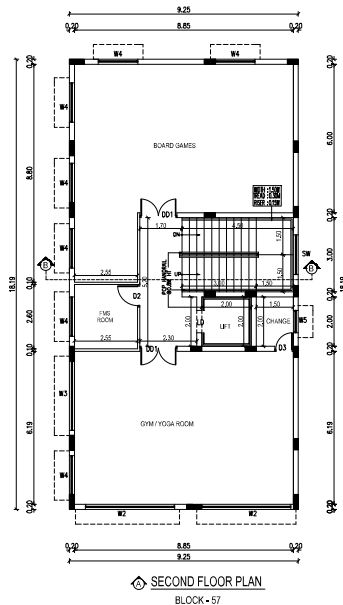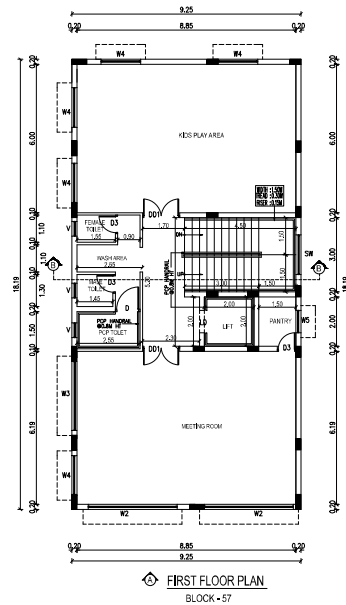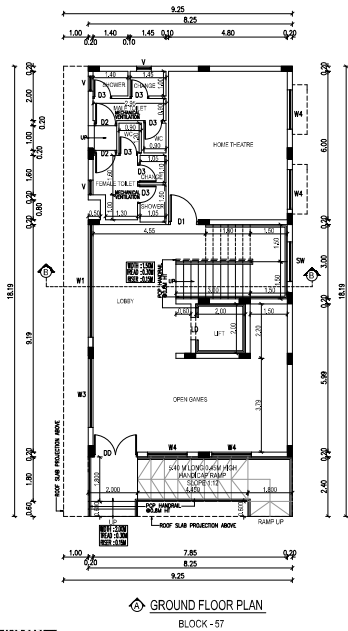



SECTION - A-A
BLOCK - 56



ELEVATION - B
BLOCK - 56


K.P. LENIN, B.Arch.,
Registered Architect,
C.A. No. CA/2009/45680
GA, Roomscape "The Village"
Jayar Kovil Street, Thalambur,
Chennai - 600 130.
Ph: 75500 5541
ai: archilectionin@yahoo.com

Plan Showing the Proposed Construction of Residential Non-High Rise Group Development consists of 57 Blocks, Block 1 to 55: Ground floor + First Floor (55 D/U), Block 56: Still floor + 5 Upper floors (55 D/U), Block 57(Amenity Block) - Ground floor + First floor + Second floor, with Swimming pool on the Ground level. Totally, 110 D/U, Comprised in S.Nos. 446/2A4A3 & 446/2B3 of Veerapandi Village, Tiruppur South Taluk, Tiruppur City Municipal Corporation, Tiruppur District.

SCHEDULE OF JOINERY

TYPE	DESCRIPTION	SIZE
MD	MAIN DOOR	1.20 X 2.10
D1	DOOR	1.00 X 2.10
D2	DOOR	0.80 X 2.10
D3	DOOR	0.80 X 2.10
D4	DOOR	1.20 X 2.10
D5	DOOR	0.75 X 2.10
LD	LIFT DOOR	0.90 X 2.10
FD1/FW	FRENCH DOOR / WINDOW	3.15X 2.10
FD2/FW	FRENCH DOOR / WINDOW	2.85 X 2.10
W1	WINDOW	3.35 X 1.50
W2	WINDOW	2.30 X 1.50
W3	WINDOW	1.275 X 1.50
W4	WINDOW	1.20 X 1.50
W5	WINDOW	0.80 X 1.50
W6	WINDOW	1.275 X 2.10
KW	KITCHEN WINDOW	1.25 X 1.50
SW	STAIRCASE WINDOW	2.70 X 1.50
OP1	OPENING	0.90 X 2.10
V1	VENTILATOR	0.60 X 1.20

BLOCK : 56
TERRACE FLOOR PLAN

COLOUR CODE	SCALE: 1:100	
PROPOSED		
EXISTING ROAD		
BOUNDARY		

ALL DIMENSIONS ARE IN METER

FOUNDATION:
ISOLATED FOOTING OVER A BED OF R.C.C 14-8 SAND CUSHIONS.
SUPER STRUCTURE:
100 THK. INTERNAL & 200THK EXTERNAL WALLS IN CM 1:5 WITH PLASTER IN CM 1:5
R.C.C. WORK
R.C.C. COLUMNS, BEAMS, SLABS, LINTELS, AND SUNSHADES IN 1:2:4 MK. ADEQUATELY REINFORCED.
FLOORING:
CERAMIC FLOORING.
WEATHERING COURSE:
ONE SET OF BRICK JELLY LIME CONCRETE MIXED WITH CRUDE OIL. POINTED AND 1:40 TO SLOPE.
NOTE:
UNDER GROUND SUMP AND OVER HEAD WATER TANK ARE, SCIENTIFICALLY CLOSED.

ONLINE FILE NO: SWP/BPA/0742936/2025, Dated: 31.12.2025

OWNER'S SIGNATURE

For CASABRAND COVANA PRIVATE LIMITED


 AUTHORISED SIGNATORY

SIGNATURE OF STRUCTURAL ENGINEER

JAYARAJ KUNTHIL KUMAR
 S.E., With Special Engineer
 No. 10, 11th Main, 1st Cross,
 S. Narayana Nagar, Karamana Nagar
 Bangalore - 560018
 Reg.No. 162022.NE-01

SIGNATURE OF ARCHITECT

K.P. LENIN, S. Ann,
 Registered Architect,
 C.A. No. 04-00004646
 #104, Rameswaram "The Village"
 Palarpet Road, Doss, Thattai,
 Chennai - 600 025
 Ph: 70502 05641
 Email: architect@kpvelan.com

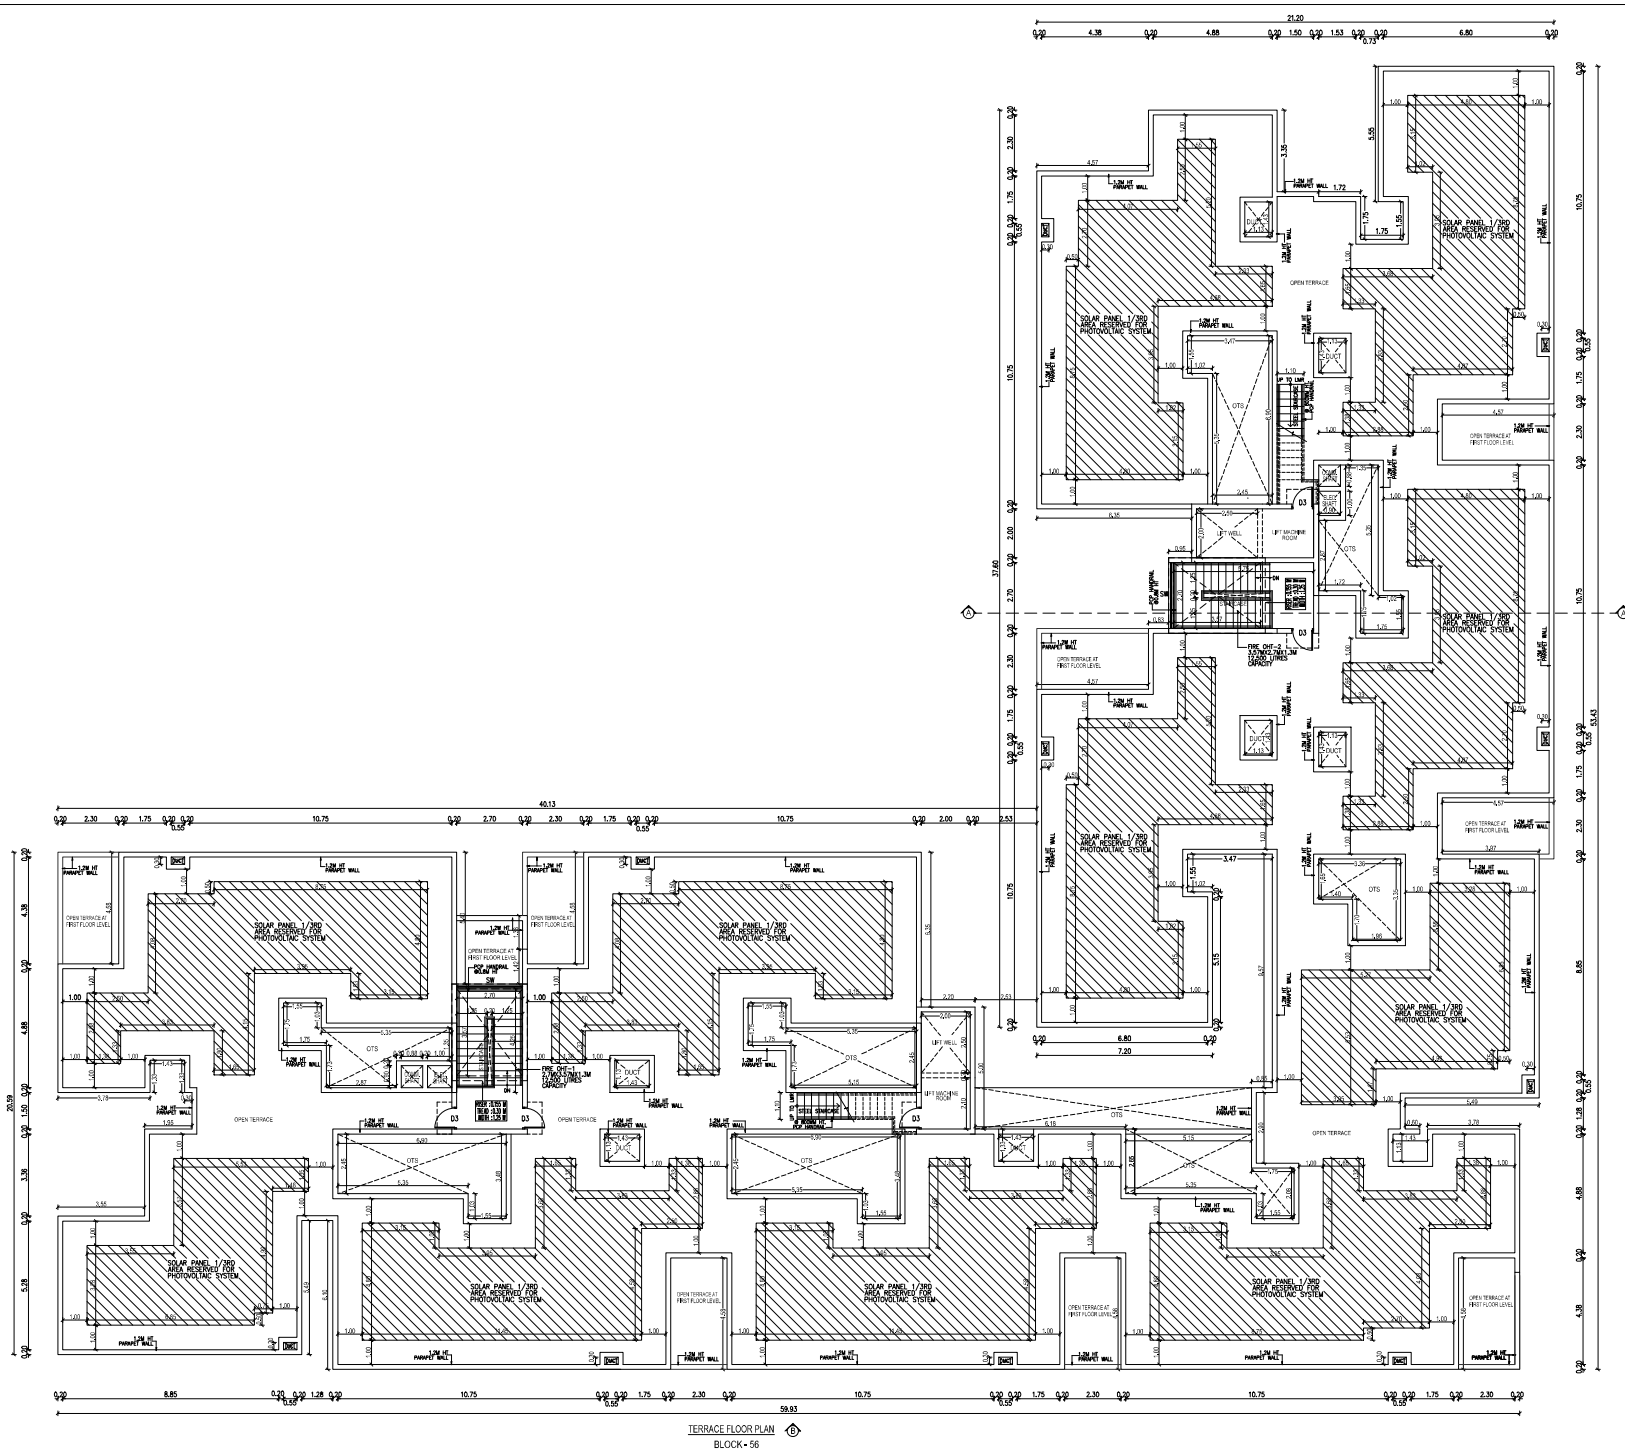TERRACE FLOOR PLAN
BLOCK - 56

Plan Showing the Proposed Construction of Residential Non-High Rise Group Development consists of 57 Blocks, Block 1 to 55: Ground floor + First Floor (55 D/U), Block 56: Still floor + 5 Upper floors (55 D/U), Block 57 (Amenity Block) - Ground floor + First floor + Second floor, with Swimming pool on the Ground level. Totally, 110 D/U, Comprised in S.Nos. 446/2AAA3 & 446/2B3 of Veerapandi Village, Tiruppur South Taluk, Tiruppur City Municipal Corporation, Tiruppur District.

SCHEDULE OF JOINERY

TYPE	DESCRIPTION	SIZE
MD	MAIN DOOR	1.20 X 2.10
D1	DOOR	1.00 X 2.10
D2	DOOR	0.80 X 2.10
D3	DOOR	0.80 X 2.10
D4	DOOR	1.20 X 2.10
D5	DOOR	0.75 X 2.10
LD	LIFT DOOR	0.90 X 2.10
FD1/FW	FRENCH DOOR / WINDOW	3.15X 2.10
FD2/FW	FRENCH DOOR / WINDOW	2.85 X 2.10
W1	WINDOW	3.35 X 1.50
W2	WINDOW	2.30 X 1.50
W3	WINDOW	1.275 X 1.50
W4	WINDOW	1.20 X 1.50
W5	WINDOW	0.50 X 1.50
W6	WINDOW	1.275 X 2.10
KW	KITCHEN WINDOW	1.25 X 1.50
SW	STAIRCASE WINDOW	2.70 X 1.50
OP1	OPENING	0.90 X 2.10
V1	VENTILATOR	0.50 X 1.20

BLOCK : 56
TYPICAL FLOOR PLAN (2ND TO 5TH)

COLOUR CODE	SCALE: 1:100	N
PROPOSED		
EXISTING ROAD		
BOUNDARY		
ALL DIMENSIONS ARE IN METER		
FOUNDATION:		
ISOLATED FOOTING OVER A BED OF R.C.C. 14.8		
SAND CUSHIONS,		
SUPER STRUCTURE:		
100 THK. INTERNAL & 200THK EXTERNAL WALLS		
IN C.M. 1:5 WITH PLASTER IN C.M 1:5		
R.C.C. WORK:		
R.C. COLUMNS BEAMS SLABS RAFTERS, AND		
SUNSHADES IN 1:2:4 M/MX ADEQUATELY		
REINFORCED.		
FLOORING:		
CERAMIC FLOORING.		
WEATHERING COURSE:		
ONE SET OF BRICK JELLY LIME CONCRETE		
MIXED WITH CRUDE OIL, POINTED AND		
LAD TO SLOPE.		
NOTE:		
UNDER GROUND SUMP AND OVER HEAD WATER		
TANK ARE SCIENTIFICALLY CLOSED.		
ONLINE FILE NO: SWP/BPA/0742636/2025, Dated 31.12.2025		
OWNER'S SIGNATURE		

For CASAGRAND COVANA PRIVATE LIMITED

AUTHORISED SIGNATORY


SIGNATURE OF STRUCTURAL ENGINEER

ANANTH SATHISH KUMAR
B.E. in Civil Engineering
Reg. No. 88184, 1st Class
B. Engineering in Structural Engineering
Bangalore - 560018
Mob. No. 98452 10 041

SIGNATURE OF ARCHITECT

K.P. LENIN, B.Arch.,
Registered Architect
C.A. No. GA/2003/4880

Office: Room 204 "The Village"
Pillayar Road Street, Tattarpet,
Chennai - 600 133
Ph: 95000 0541
Email: archlenin@gmail.com

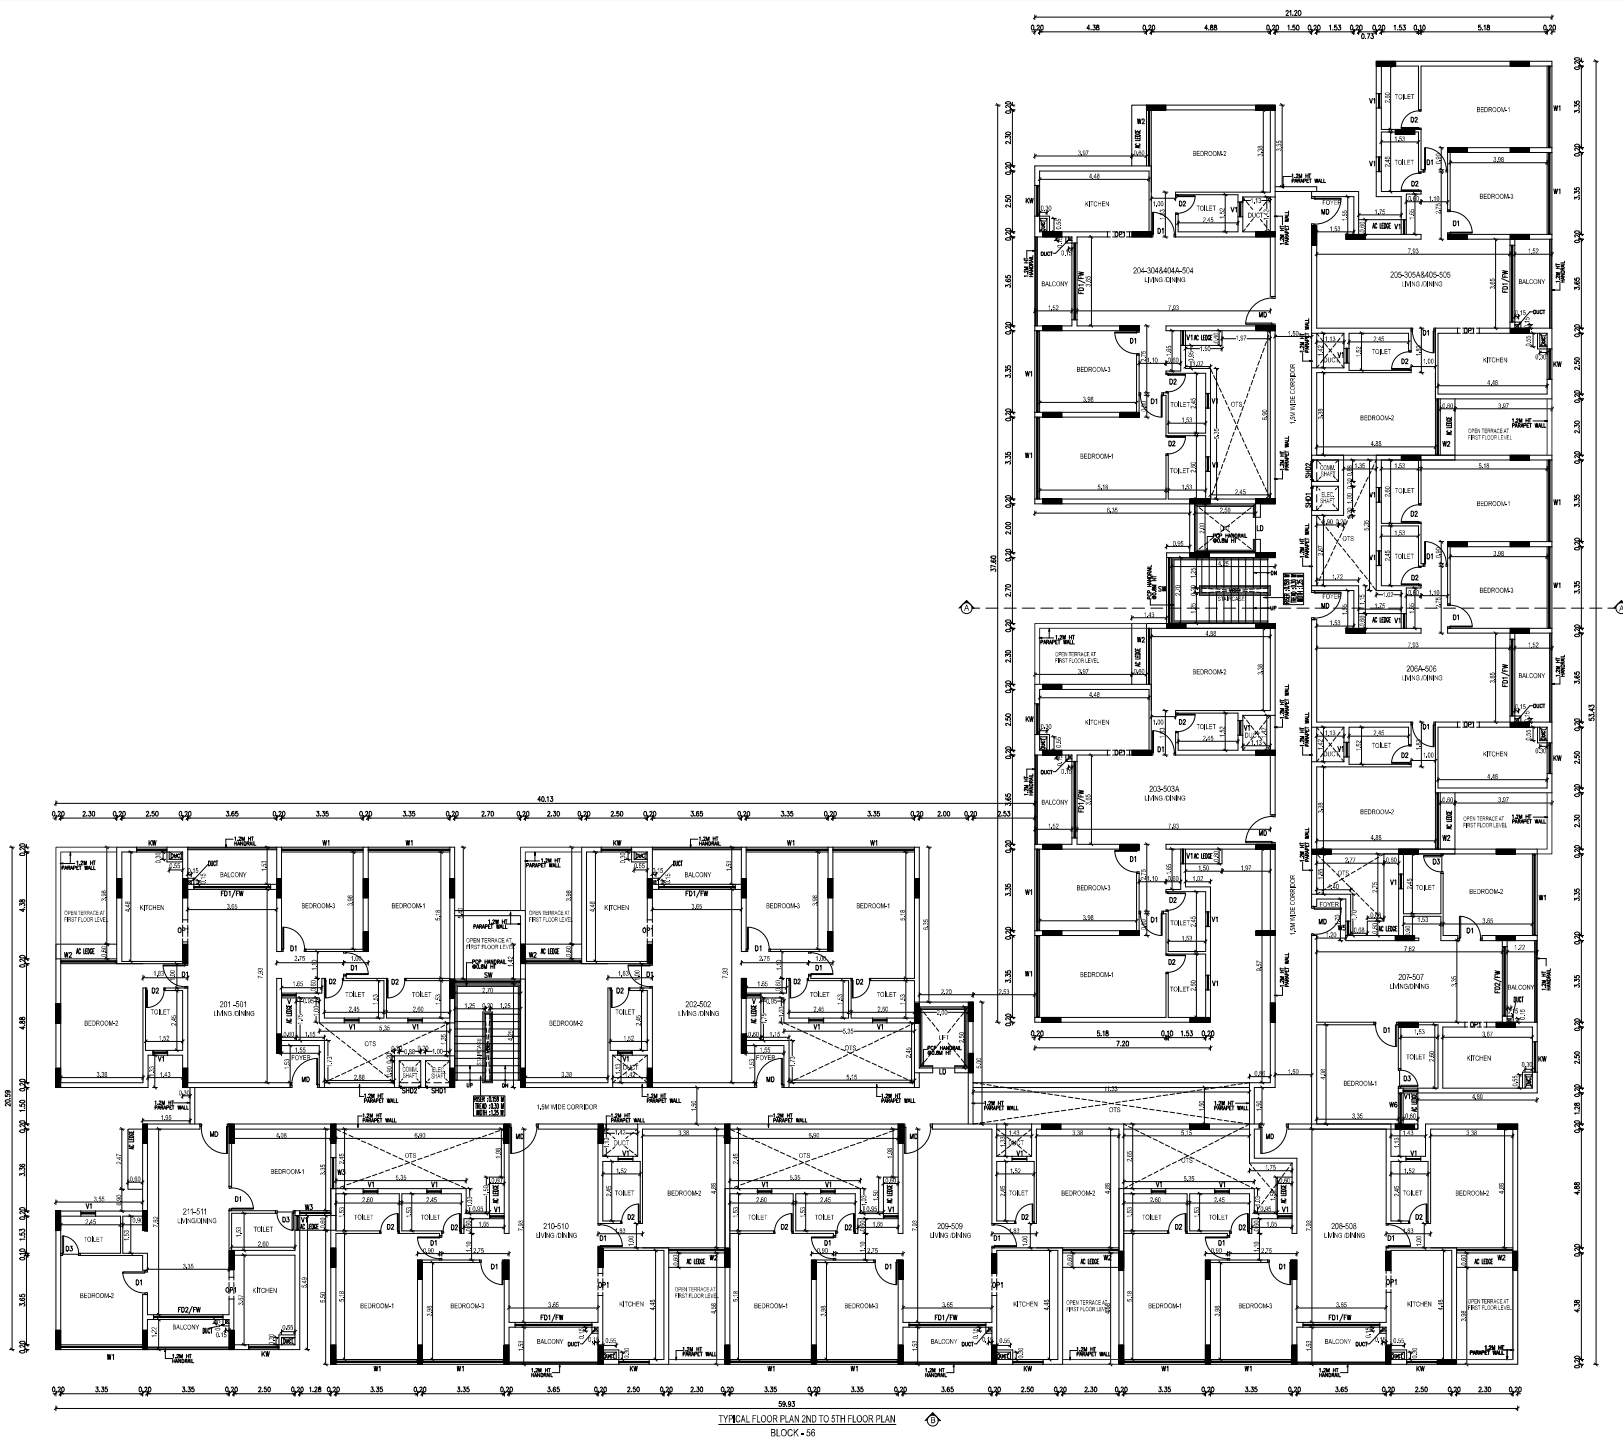

Plan Showing the Proposed Construction of Residential Non-High Rise Group Development consists of 57 Blocks, Block 1 to 55: Ground floor + First Floor (55 D/U), Block 56: Still floor + 5 Upper floors (55 D/U), Block 57 (Amenity Block) - Ground floor + First floor + Second floor, with Swimming pool on the Ground level. Totally, 110 D/U, Comprised in S.Nos. 446/2AA/3 & 446/2B/3 of Veerapandi Village, Tiruppur South Taluk, Tiruppur City Municipal Corporation, Tiruppur District.

SCHEDULE OF JOINERY

TYPE	DESCRIPTION	SIZE
MD	MAIN DOOR	1.20 X 2.10
D1	DOOR	1.00 X 2.10
D2	DOOR	0.80 X 2.10
D3	DOOR	0.80 X 2.10
D4	DOOR	1.20 X 2.10
D5	DOOR	0.75 X 2.10
LD	LIFT DOOR	0.90 X 2.10
FD1/FW	FRENCH DOOR / WINDOW	3.15X 2.10
FD2/FW	FRENCH DOOR / WINDOW	2.85 X 2.10
W1	WINDOW	3.35 X 1.50
W2	WINDOW	2.30 X 1.50
W3	WINDOW	1.275 X 1.50
W4	WINDOW	1.20 X 1.50
W5	WINDOW	0.50 X 1.50
W6	WINDOW	1.275 X 2.10
KW	KITCHEN WINDOW	1.25 X 1.50
SW	STAIRCASE WINDOW	2.70 X 1.50
OP1	OPENING	0.90 X 2.10
V1	VENTILATOR	0.50 X 1.20

BLOCK : 56
FIRST FLOOR PLAN

COLOUR CODE SCALE: 1:100

PROPOSED

EXISTING ROAD

BOUNDARY

ALL DIMENSIONS ARE IN METER

FOUNDATION:

ISOLATED FOOTING OVER A BED OF R.C.C 14.8

SAND CUSHIONS.

SUPER STRUCTURE:

100 THK. INTERNAL & 200THK. EXTERNAL WALLS

IN C.M 1:5 WITH PLASTER IN C.M 1:5

R.C.C. WORK.

R.C. COLUMNS BEAMS SLABS UNITS, AND

SUNSHADES IN 1:2.4 MXX. ADEQUATELY

REINFORCED.

FLOORING:

CERAMIC FLOORING.

WEATHERING COURSE.

ONE SET OF BRICK JELLY LIME CONCRETE

MIXED WITH CRUDE OIL. POINTED AND

LAP TO SLOPE.

NOTE:

UNDER GROUND SUMP AND OVER HEAD WATER

TANK ARE SCIENTIFICALLY CLOSED

ONLINE FILE NO: SWP/BPA/0742636/2025, Dated 31.12.2025

OWNER'S SIGNATURE

FOR CASARAGAN COVANI PRIVATE LIMITED

AUTHORISED SIGNATORY

SIGNATURE OF STRUCTURAL ENGINEER

SIGNATURE OF ARCHITECT

K.P. LENIN, B.Arch.,

Registered Architect

C.A. No. GA200348580


P.O. Roomagala "The Village"

Pinner Road Street, Tattarpet,

Chennai - 600 133

Ph: 95000 0541

Email: archlenin@gmail.com

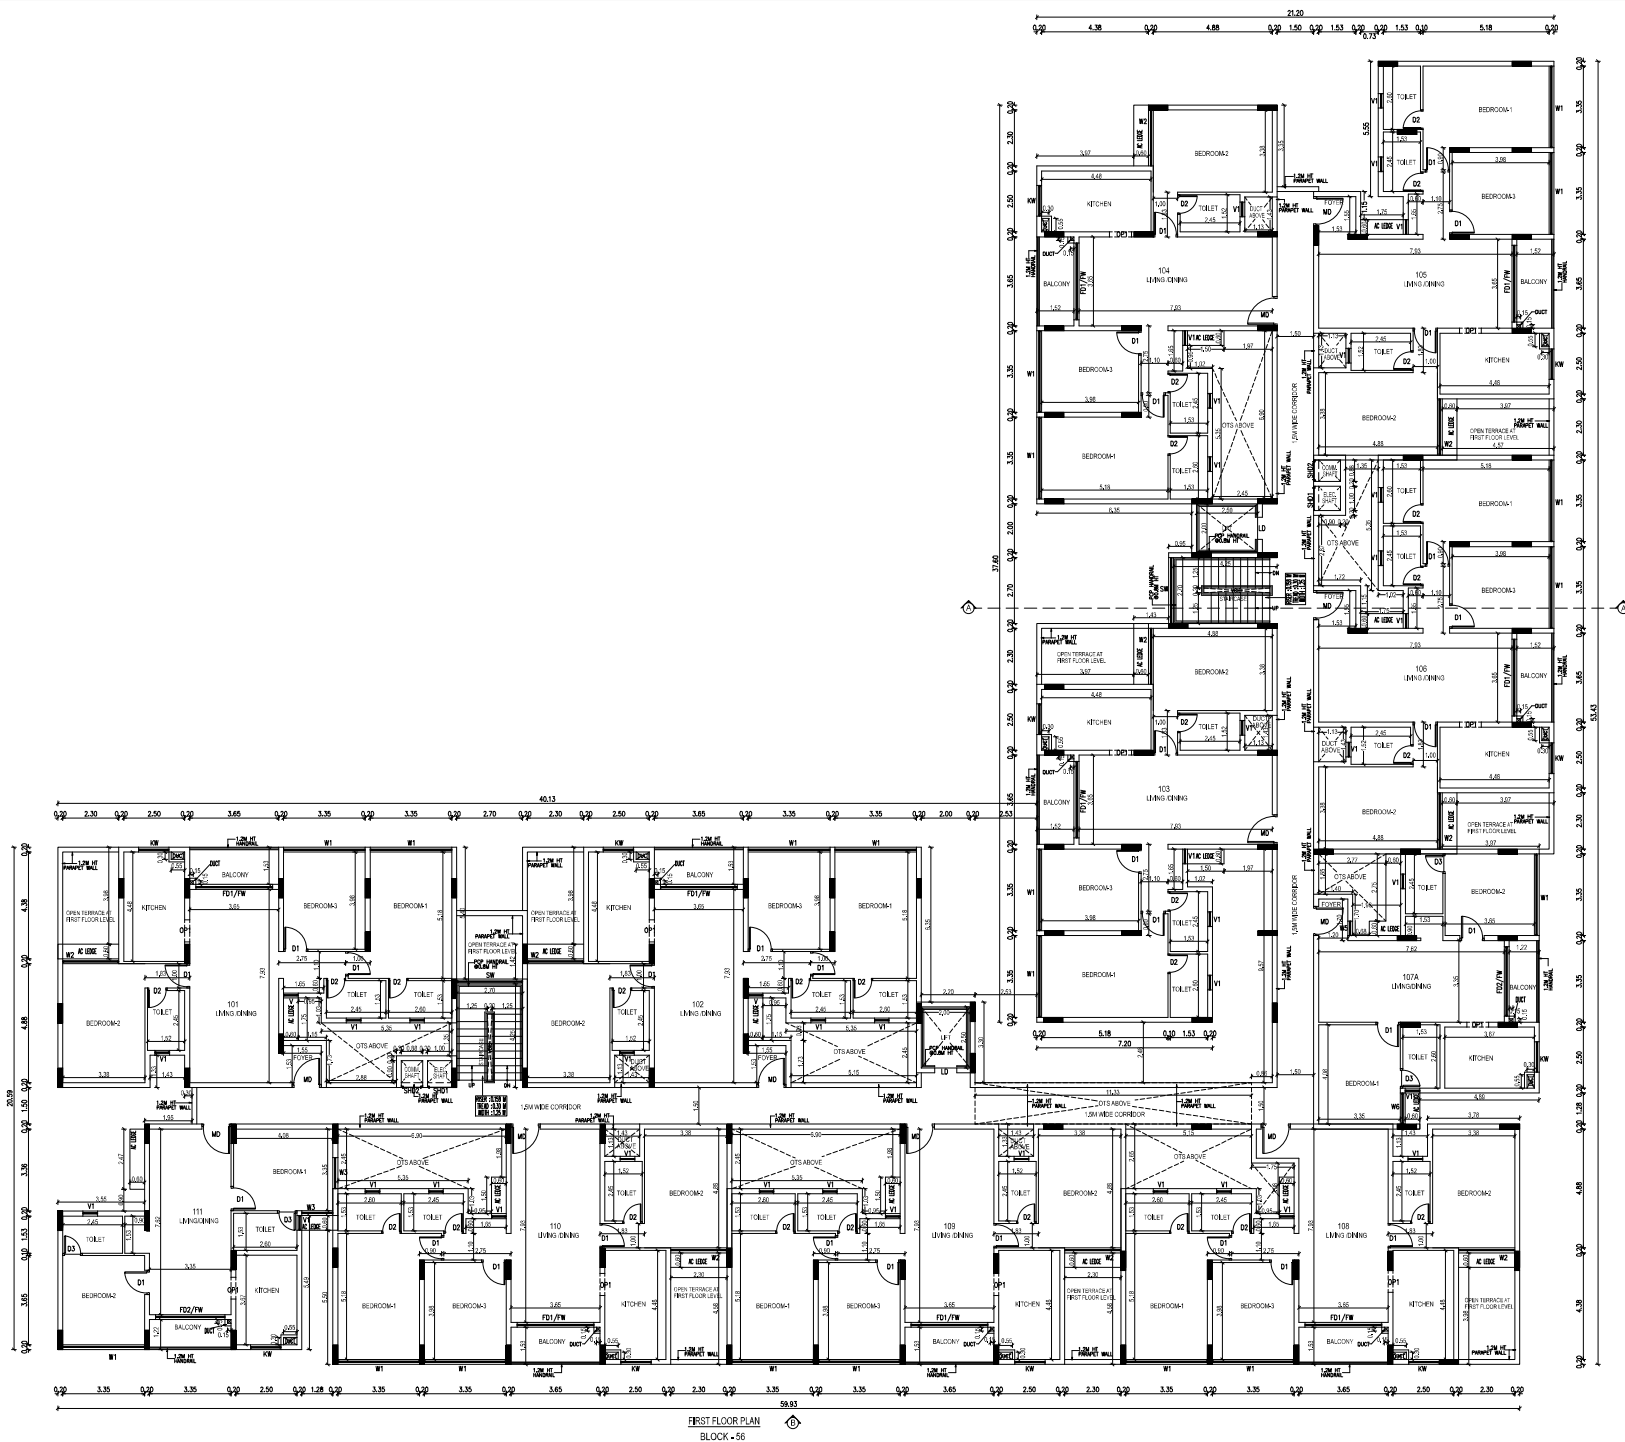

FIRST FLOOR PLAN

BLOCK - 56

Plan Showing the Proposed Construction of Residential Non-High Rise Group Development consists of 57 Blocks, Block 1 to 55: Ground floor + First Floor (55 D/U), Block 56: Still floor + 5 Upper floors (55 D/U), Block 57: (Amenity Block) - Ground floor + First floor + Second floor, with Swimming pool on the Ground level. Totally 110 D/U, Comprised in S.Nos. 446/2A4A3 & 446/2B3 of Veerapandi Village, Tiruppur South Taluk, Tiruppur City Municipal Corporation, Tiruppur District.

SCHEDULE OF JOINERY

TYPE	DESCRIPTION	SIZE
D4	DOOR	1.20 X 2.10
D5	DOOR	0.75 X 2.10
LD	LIFT DOOR	0.80 X 2.10
RS	ROLLING SHUTTER	1.20 X 2.10
W4	WINDOW	1.20 X 1.50
V1	VENTILATOR	0.60 X 1.20

BLOCK - 56
STILT FLOOR PLAN

COLOUR CODE	SCALE- 1:100	
PROPOSED		
EXISTING ROAD		
BOUNDARY		

ALL DIMENSIONS ARE IN METRE

FOUNDATION:
ISOLATED FOOTING OVER A BED OF R.C.C 14-8 SAND CUSHIONS.
SUPER STRUCTURE:
110 THK. INTERNAL & 200THK EXTERNAL WALLS IN CM 1:5 WITH PLASTER IN CM 1:5
R.C.C. WORK
R.C.C. COLUMNS, BEAMS, SLABS, LINTELS, AND SUNSHADES IN 1:2:4 MK. ADEQUATELY REINFORCED.
FLOORING:
CERAMIC FLOORING.
WEATHERING COURSE:
ONE SET OF BRICK JELLY LIME CONCRETE MIXED WITH CRUDE OIL. POINTED AND 1:40 TO SLOPE.
NOTE:
UNDER GROUND SUMP AND OVER HEAD WATER TANK ARE IDENTIFIED & FULLY CLOSED.

ONLINE FILE NO: SWP/BPA/0742036/2025, Dated 31.12.2025


OWNER'S SIGNATURE


For CASAGRAND COVANA PRIVATE LIMITED

SIGNATURE OF STRUCTURAL ENGINEER


SIGNATURE OF ARCHITECT

K.P. LENIN, B.Arch.,
Registered Architect,
C.A. No. GA/2003/48580
F204, Room 204, "The Village"
Pillayar Road Street, Tambaram,
Chennai - 600 133
Ph: 95000 0541
Email: archlenin@gmail.com

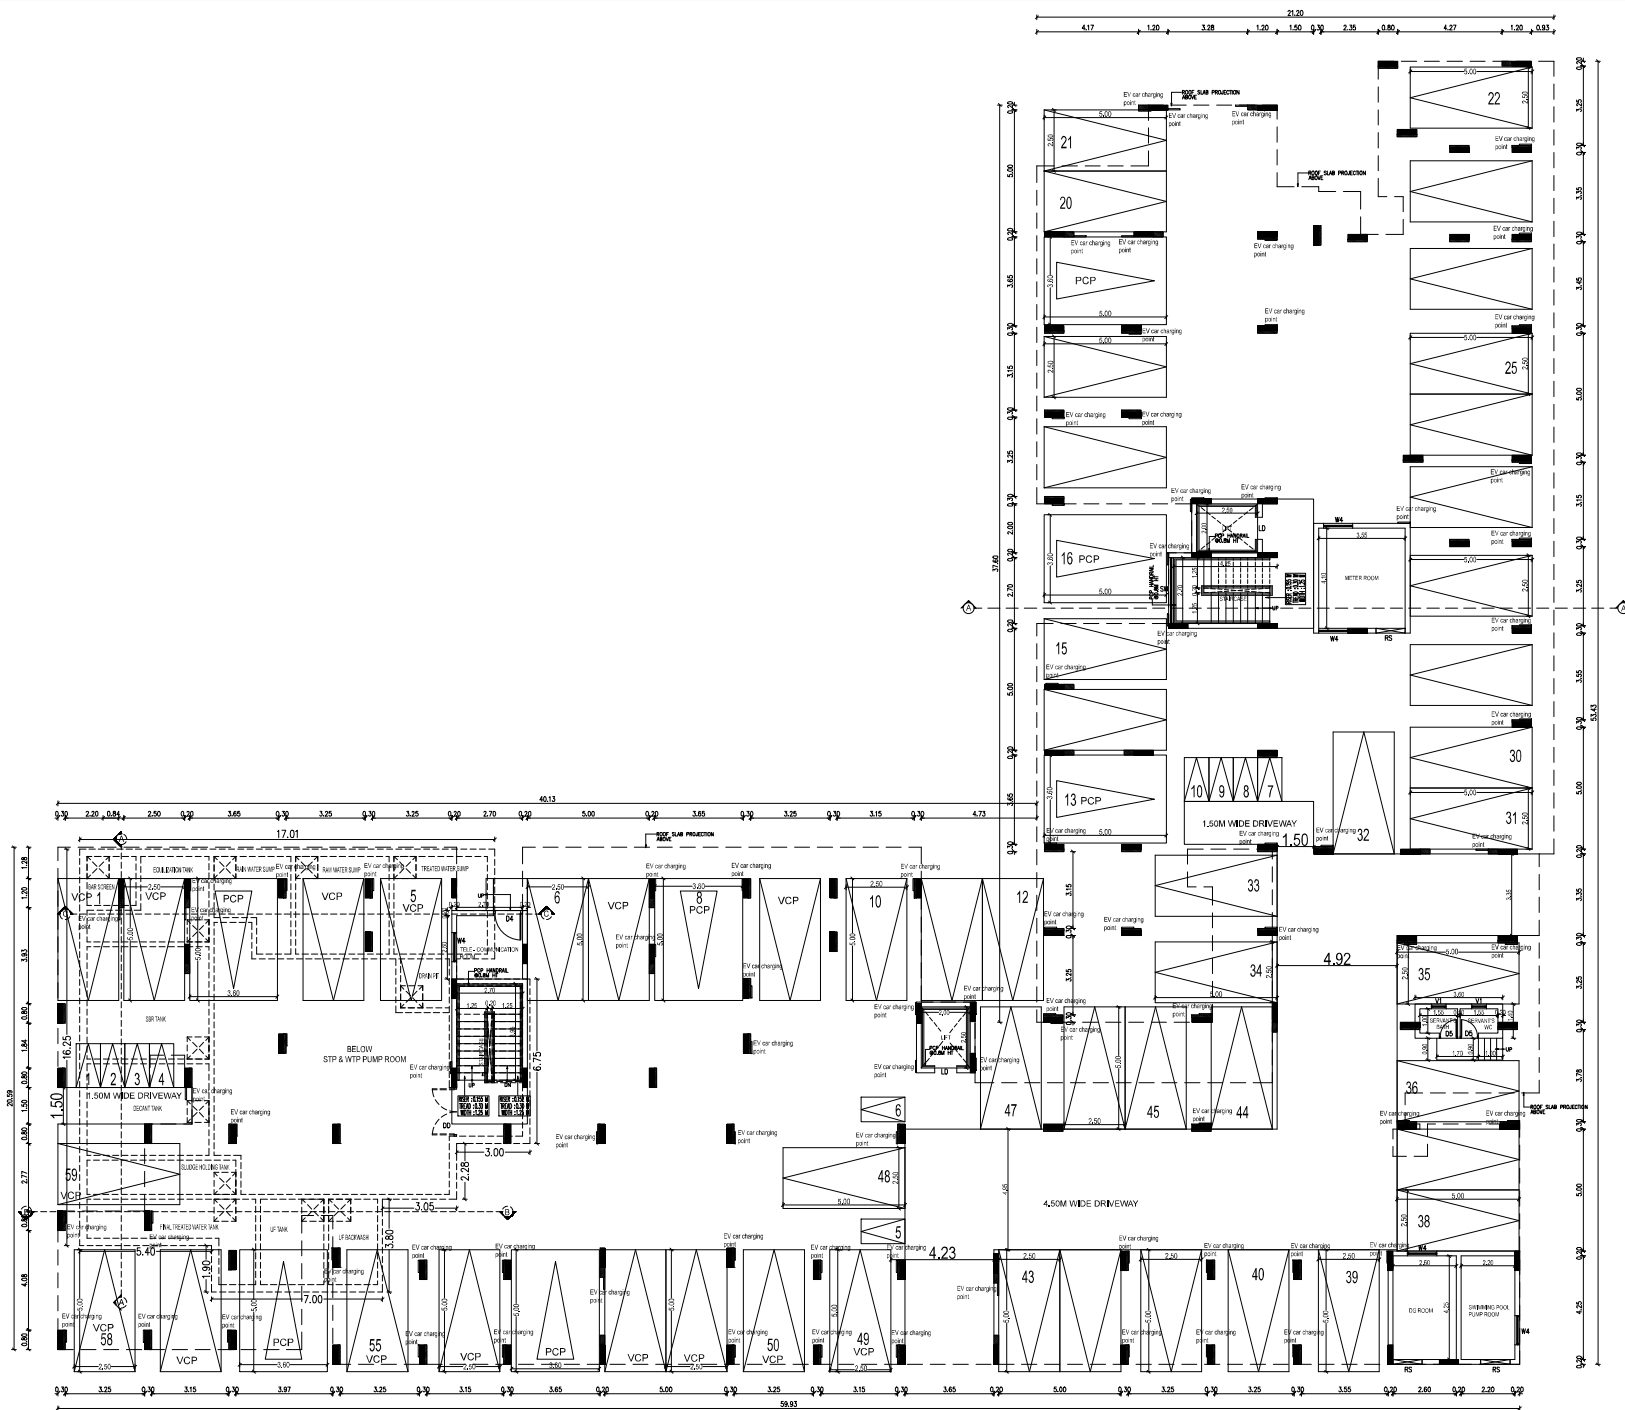STILT FLOOR PLAN
BLOCK - 56

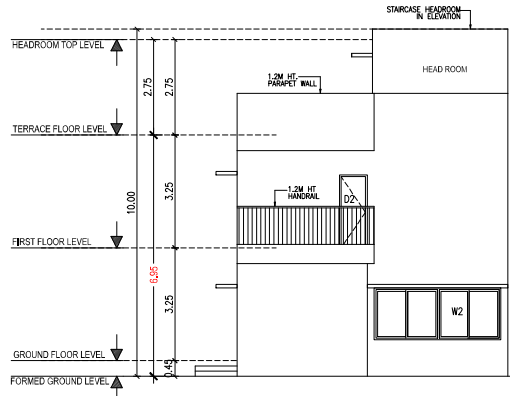


ELEVATION - B
(BLOCK : 44A,45 to 52,53A,54 & 55)

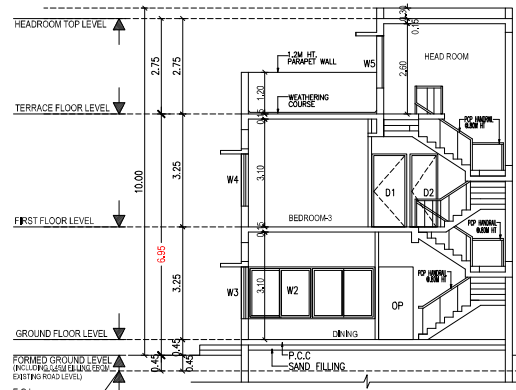


SECTION - A-A
(BLOCK : 44A,45 to 52,53A,54 & 55)


SCHEDULE OF JOINERY		
TYPE	DESCRIPTION	SIZE
MD	MAIN DOOR	1.20 X 2.10
D1	DOOR	1.00 X 2.10
D2	DOOR	0.80 X 2.10
W1	WINDOW	4.475 X 1.50
W2	WINDOW	3.65 X 1.50
W3	WINDOW	2.775 X 1.50
W4	WINDOW	1.80 X 1.50
W5	WINDOW	1.35 X 1.50
KW	KITCHEN WINDOW	3.30 X 1.20
V1	VENTILATOR	0.60 X 1.20

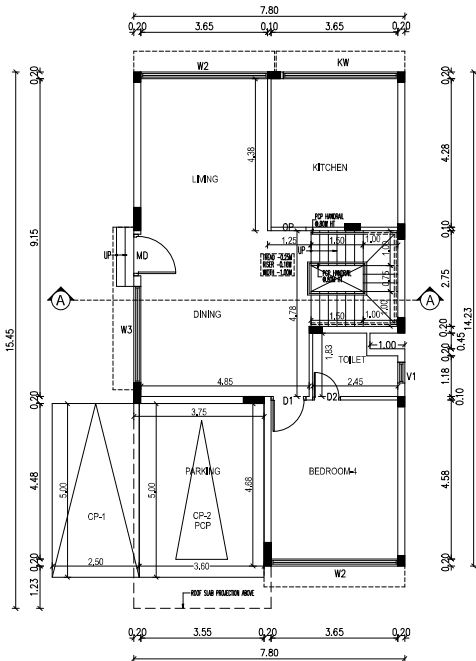

GROUND FLOOR PLAN
(BLOCK : 44A,45 to 52,53A,54 & 55)

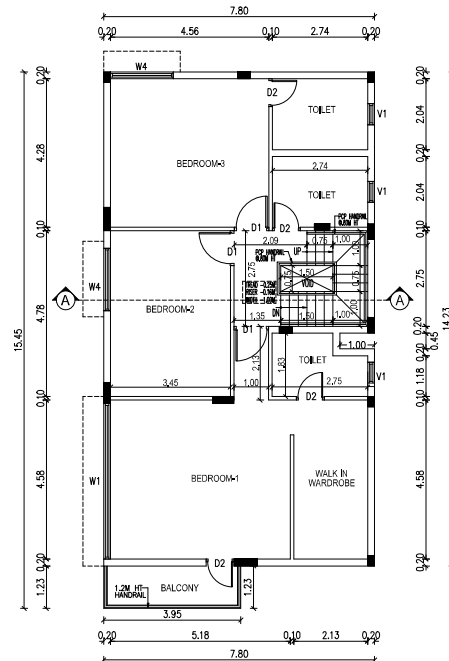

FIRST FLOOR PLAN
(BLOCK : 44A,45 to 52,53A,54 & 55)

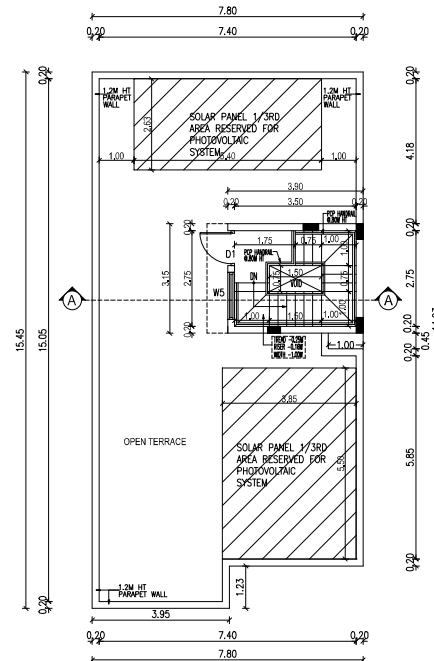

TERRACE FLOOR PLAN
(BLOCK : 44A,45 to 52,53A,54 & 55)

Plan Showing the Proposed Construction of Residential Non-High Rise Group Development consists of 57 Blocks, Block 1 to 55: Ground floor + First floor (55 D/u), Block 56 : Stilt floor + 5 Upper floors (55 D/u), Block 57:(Amenity Block) - Ground floor + First floor + Second floor, with Swimming pool on the Ground level, Totally 110 D/u, Comprised in S.Nos. 446/2A4A3 & 446/2B3 of Veerapandi Village, Tiruppur South Taluk, Tiruppur City Municipal Corporation, Tiruppur District.

BLOCK : 44A,45 to 52,53A,54 & 55
GROUND FLOOR, FIRST FLOOR, TERRACE FLOOR PLAN, ELEVATION & SECTION

COLOUR CODE	SCALE: 1:100	
PROPOSED		
EXISTING ROAD		
BOUNDARY		

ALL DIMENSIONS ARE IN METER

FOUNDATION:
ISOLATED FOOTING OVER A BED OF R.C.C 1:4:8
SAND CUSHIONS.

SUPER STRUCTURE:
100 THK. INTERNAL & 200THK EXTERNAL WALLS
IN C.M 1:5 WITH PLASTER IN C.M 1:5

R.C.C. WORK:
R.C COULMNS, BEAMS, SLABS, LINTELS, AND
SUNSHADES IN 1:2:4 MIX ADEQUATELY
REINFORCED.

FLOORING:
CERAMIC FLOORING.
WEATHERING COURSE:

ONE SET OF BRICK JELLY LIME CONCRETE
MIXED WITH CRUDE OIL. POINTED AND
LAID TO SLOPE.

NOTE:
UNDER GROUND SUMP AND OVER HEAD WATER
TANK ARE SCIENTIFICALLY CLOSED.

ONLINE FILE NO: SWP/BPA/0742636/2025, Dated:31.12.2025

OWNER'S SIGNATURE

For CASAGRAN COVANN PRIVATE LIMITED
AUTHORISED SIGNATORY

SIGNATURE OF STRUCTURAL ENGINEER

JAYANTHI SETHIL KUMAR
S.E. M.Tech Structural Engineer
No.15, Sri Mahan, Tel Cross,
B. Marayapuram, Kamaduru Nagar
Bangalore - 560045
Reg.No.190022-SE-CR1

SIGNATURE OF ARCHITECT

K.P. LENIN, S. Archt.,
Registered Architect,
C.A. No. CA/250494989
#124, Koppaswamy "The Village"
Pillayar Kovil Street, Thattai,
P.O. 750005 0541
Email: archtlenin@gmail.com

Plan Showing the Proposed Construction of Residential Non-High Rise Group Development consists of 57 Blocks, Block 1 to 55: Ground floor + First Floor (55 D/u), Block 56 : Stilt floor + 5 Upper floors (55 D/u), Block 57:(Amenity Block) - Ground floor + First floor + Second floor, with Swimming pool on the Ground level, Totally 110 D/u, Comprised in S.Nos. 446/2A4A3 & 446/2B3 of Veerapandi Village, Tiruppur South Taluk, Tiruppur City Municipal Corporation, Tiruppur District.

BLOCK : 18 to 25, 26A, 27 to 30
GROUND FLOOR, FIRST FLOOR, TERRACE FLOOR PLAN,
ELEVATION & SECTION

COLOUR CODE	SCALE: 1:100	
PROPOSED		
EXISTING ROAD		
BOUNDARY		

ALL DIMENSIONS ARE IN METER

FOUNDATION:
ISOLATED FOOTING OVER A BED OF R.C.C 1:4:8
SAND CUSHIONS.

SUPER STRUCTURE:
100 THK. INTERNAL & 200THK EXTERNAL WALLS
IN C.M 1:5 WITH PLASTER IN C.M 1:5

R.C.C. WORK:
R.C COULMNS, BEAMS, SLABS, LINTELS, AND
SUNSHADES IN 1:2:4 MIX ADEQUATELY
REINFORCED.

FLOORING:
CERAMIC FLOORING.
WEATHERING COURSE:

ONE SET OF BRICK JELLY LIME CONCRETE
MIXED WITH CRUDE OIL POINTED AND
LAID TO SLOPE.

NOTE:
UNDER GROUND SUMP AND OVER HEAD WATER
TANK ARE SCIENTIFICALLY CLOSED.

ONLINE FILE NO: SWP/BPA/0742636/2025, Dated:31.12.2025

OWNER'S SIGNATURE


For CASAGRAN COVANN PRIVATE LIMITED
AUTHORISED SIGNATORY

SIGNATURE OF STRUCTURAL ENGINEER


JAYANTHI SETHIL KUMAR
B.E., M.Tech Structural Engineer
No.15, 6th Main, 1st Cross,
B.Narayanaswamy, Kuvempu Nagar
Bangalore - 560018
Reg.No.182922,SE-01

SIGNATURE OF ARCHITECT

K.P. LENIN, B.Arch.,
Registered Architect,
C.A. No. CA/250140889
#124, Neelam, "The Village"
Puliyar Kovil Street, Thattai,
Thiruvananthapuram - 695 001
Ph: 75500 0541
Email: archlenin@vsnl.com

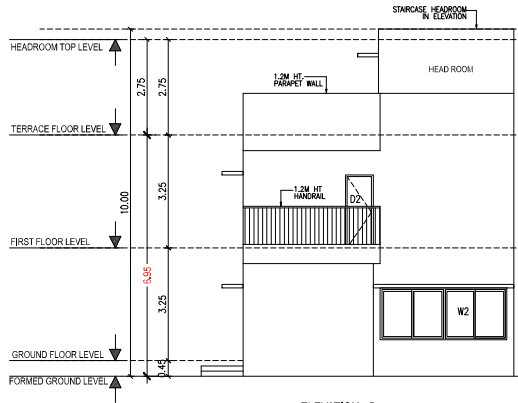


ELEVATION - B
(BLOCK : 18 to 25, 26A, 27 to 30)

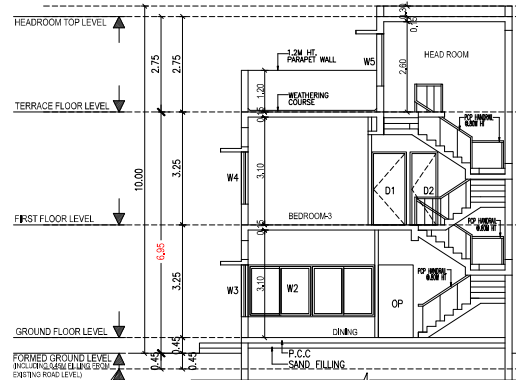


SECTION - AA
(BLOCK : 18 to 25, 26A, 27 to 30)


TYPE	DESCRIPTION	SIZE
MD	MAIN DOOR	1.20 X 2.10
D1	DOOR	1.00 X 2.10
D2	DOOR	0.80 X 2.10
W1	WINDOW	3.85 X 1.50
W2	WINDOW	3.65 X 1.50
W3	WINDOW	2.875 X 1.50
W4	WINDOW	1.80 X 1.50
W5	WINDOW	1.35 X 1.50
W6	WINDOW	1.15 X 1.80
KW	KITCHEN WINDOW	3.30 X 1.20
V1	VENTILATOR	0.60 X 1.20

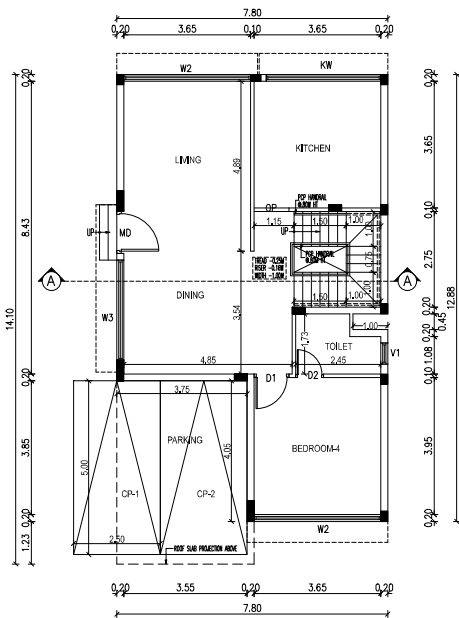

GROUND FLOOR PLAN (B)
(BLOCK : 18 to 25, 26A, 27 to 30)

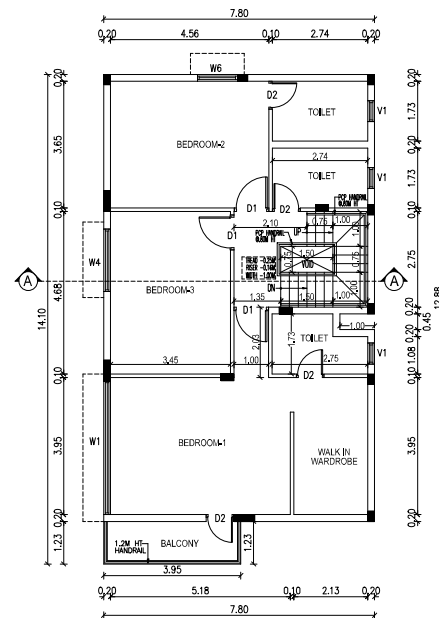

FIRST FLOOR PLAN (B)
(BLOCK : 18 to 25, 26A, 27 to 30)

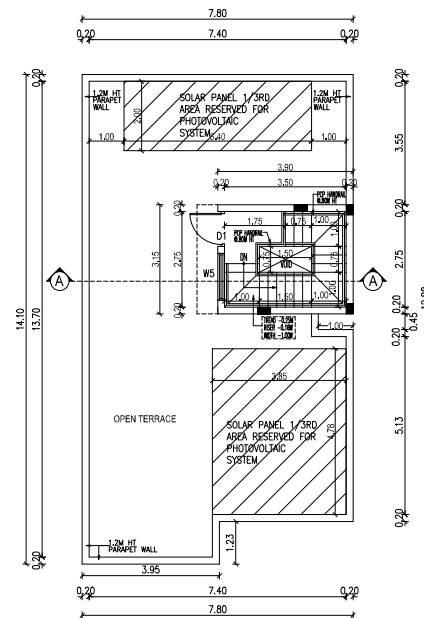

TERRACE FLOOR PLAN (B)
(BLOCK : 18 to 25, 26A, 27 to 30)

COLOUR CODE	SCALE- 1:100	
PROPOSED		
EXISTING ROAD		
BOUNDARY		


OWNER'S SIGNATURE

AUTHORISED SIGNATORY












JAYANTHI SENTHIL KUMAR
B.E., M.Tech Structural Engineer
No.10, 8th Main, 1st Cross,
B.Narayanaswara, Kamadenu Nagar
Bangalore - 560048
Reg.No.10/2022,SE-GR1

K.P. LENIN, B.Arch.,
Registered Architect,
C.A. No. CA/2009/45680

#12A, Roomscape "The Village"
Pillayar Kovil Street, Thattambur,
Chennai - 600 130.
Ph: 75500 55541
Email: architectlenin@yahoo.com

 

Plan Showing the Proposed Construction of Non-high Rise Group to 35: Ground floor + consists of 57 Blocks, Block 1 to 55: Ground floor + 1st floor (55 DUs), Block 56: 1st floor + 5 Upper floors (55 DUs), Block 57 (Amenity Block) + Ground floor + 1st floor + Second floor, with Swimming pool on the Ground level. Total 110 DUs, Comprised in the Ground floor + 44/22B3 of Veerapad Village Truppur South Taluk, Truppur City Municipal Corporation, Truppur District.

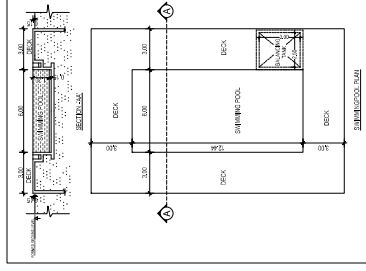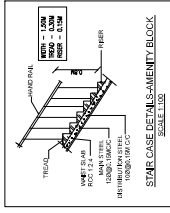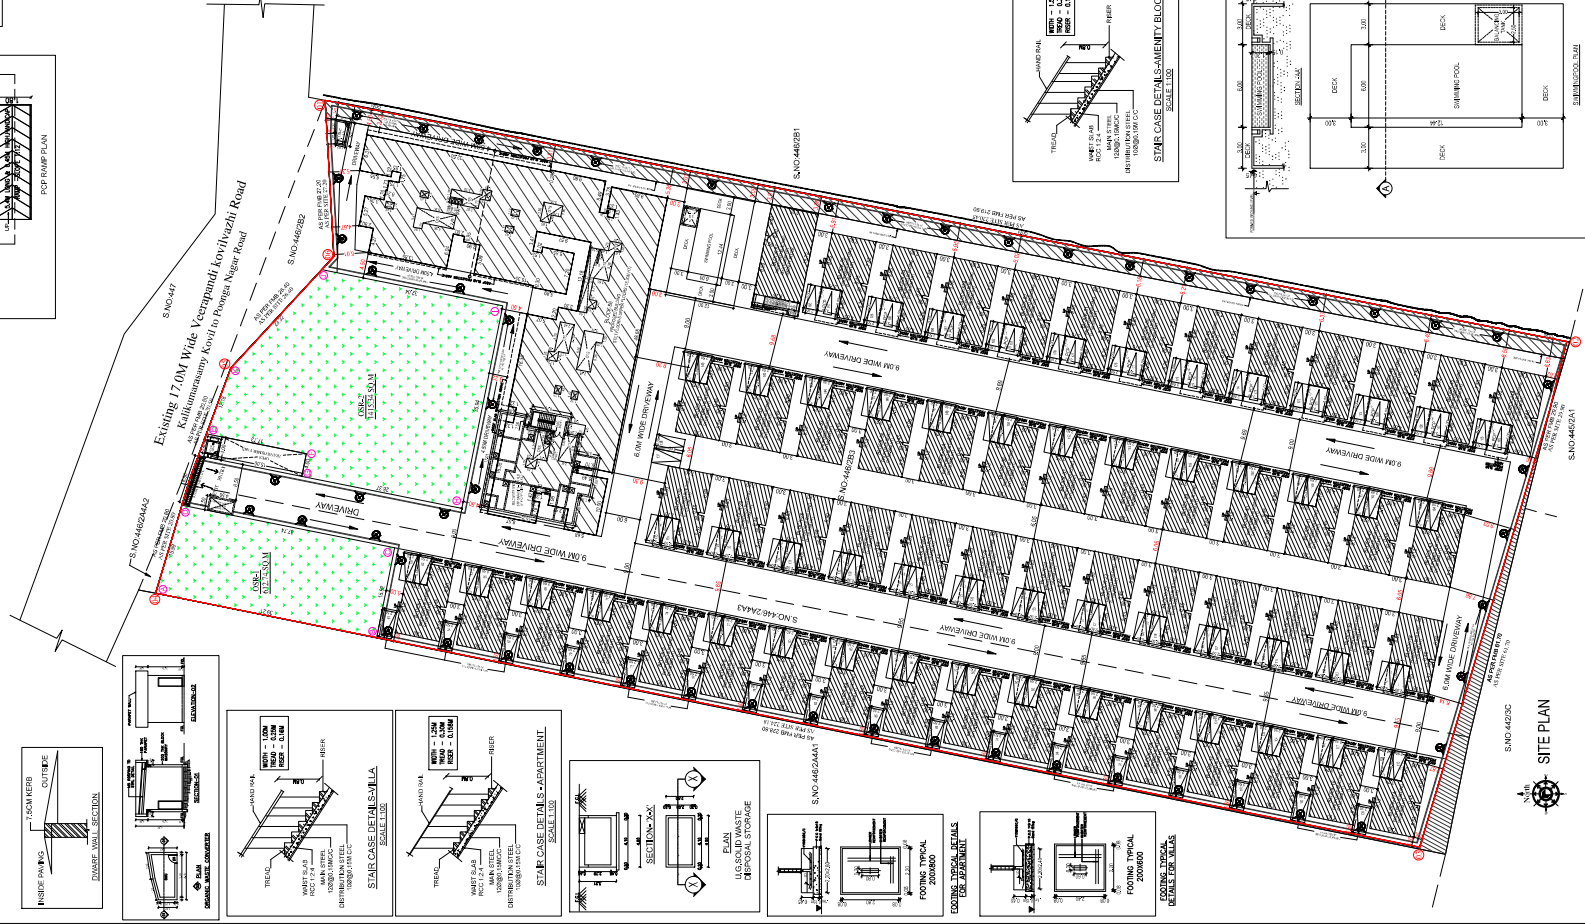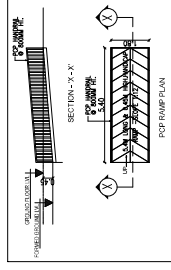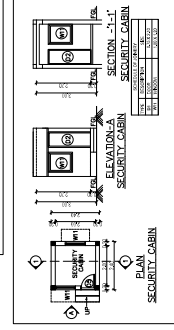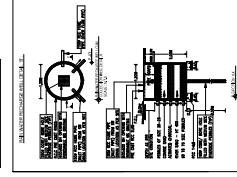  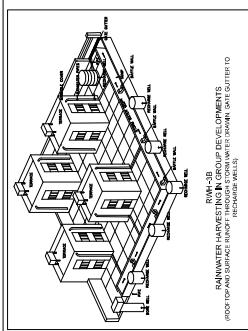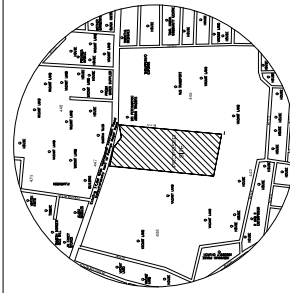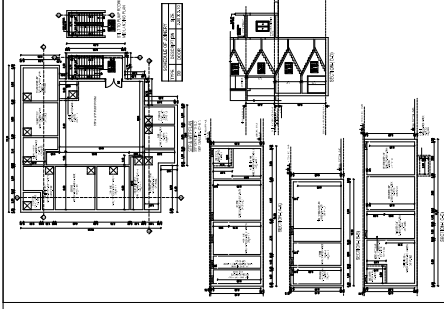[illegible]

SITE PLAN



FOUNDATION
ISOLATED FOOTING OVER A BED OF R.C.C. 14"
THICK. 10' X 10' X 10' IN SIZE.
SUPER STRUCTURE
100 T.C. INTERNAL & 200 T.C. EXTERNAL WALL
IN C.M. 1:3 WITH PLASTER IN C.M. 1:3
R.C.C. WORK
R.C.C. COLUMNS BEHIND SLABS UNTELS AND
R.C.C. SHADES IN 12" MK. ADEQUATELY
REINFORCED. 10' X 10' IN SIZE.
FLOORING
CEMENT FLOORING
WEATHERING COURSE
ONE SET OF BRICK JELLY LIME CONCRETE
MIXED WITH CRUDE OIL POINTED AND
PAINTED TO SLOPE
NOTE
UNDER GROUND SUMP AND OVER HEAD WATER
TANK ARE SEISMICALLY CLOSED

ONLINE FILE NO: SMP/REG/07/26/W/2026 Dated: 11/12/2026

Region	2010	2011	2012	
Region	2010	2011	2012	2392</	

[illegible]

OWNER'S SIGNATURE



SIGNATURE OF STRUCTURAL ENGINEER

Def 11-
JAYANTHA SETHIL KUMAR
B.E., M.Tech Structural Engineer
No.10, 8th Main, 1st Cross,
B.Saraswathipuram, Kanakadurga Nagar
Kannur

SIGNATURE OF ARCHITECT

K.P. LENIN, a.k.a.,
Registered Agent,
C.A. No. CA700045460
at 224, Montecage "The Village"
Philly, 19106, Philadelphia, PA
Chennai, 600 135,
Pin. 75500 5541
Email: archibald@yaho.com

S.NO.442/3C

SITE DI AMB

Signature valid Signature valid