



Your trusted partner for buying, selling, and managing property,
ensuring hassle-free service with 100% transparency.

3/350/2 Mettukuppam,
OMR Thoraipakkam,
Chennai, India



hello@verified.realestate

+91 9996 12 9996

Official Property Record

Digitally Verified Record - Powered by Verified  RealEstate™

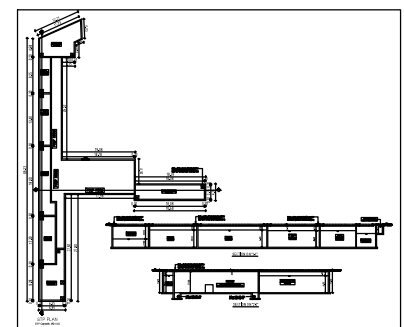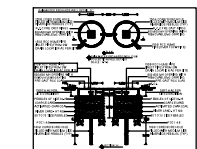

[illegible]


SIGNATURE OF STRUCTURAL ENGINEER		SIGNATURE OF ARCHITECT	
Signature invalid  Location: Chennai Date: 2024.03.22 DR. KARAN SINGH, Registered Structural Engineer I.P.A./SE/GR/14/19/06/063 2nd Floor, 7th Main, I.I.T. Campus, Bangalore - 560 038.		Signature valid  Location: Chennai Date: 2024.03.22 Dr. Lenin, A. Arch., Registered Architect No. CA/2009/44880 125A, Room 202, Vignesh Vilas, Pillayar Kovil Street, Tamburac, Chennai - 500 130. Ph: 70500 55451 Email: archlenin@yahoo.com	

Signed by: **Director**
Location: **Chengalpet**
Date: **2024.02**


Signed by: **Executive Officer**
Location: **Chengalpet**
Date: **2024.03.22 16:30**

R.33 KARAN SINGH,
 Senior Structural Engineer
 LPA/SE/OR-19/06/063
 6 Floor, 7th Main, HAL,
 560 018, Bangalore - 560 018.

LEENIN, B.Ano
 Registered Architect
 No. CA2009-0545
 CEC/REGD/AR-19/06/063
 112A, Reservoir The Vile
 Pillayar Kowl Street,
 Chennai - 600 006
 Ph: 76500 55641
 Email: architect@leenin.com

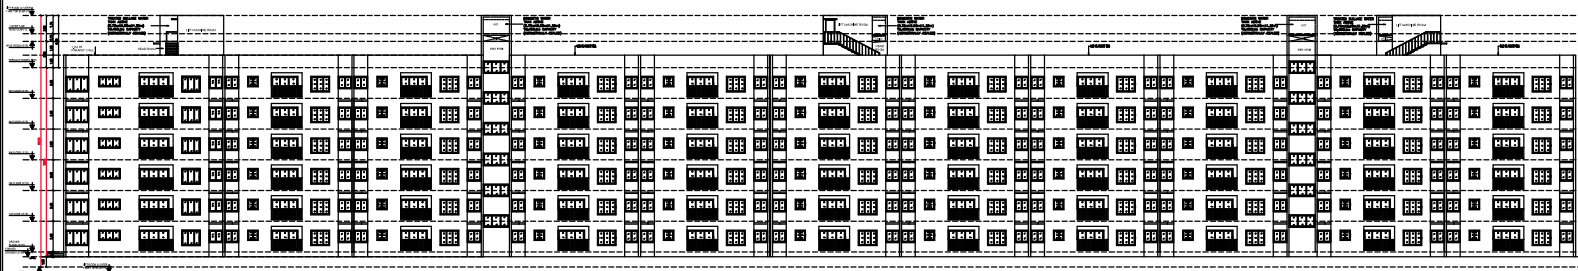

ELEVATION - 01
MAIN BLOCK- 5

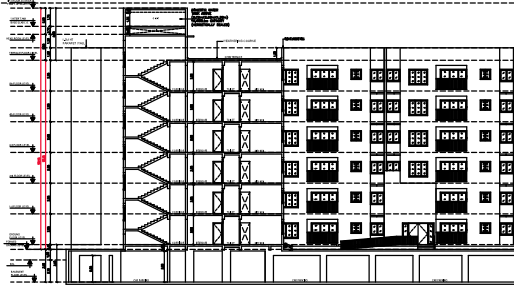

SECTION -XX
MAIN BLOCK- 5

NO.	REVISION	DATE
1	ISSUED FOR PERMIT	15/06/2021
2		
3		
4		
5		
6		
7		
8		
9		
10		
11		
12		
13		
14		
15		
16		
17		
18		
19		
20		

PROPOSED ADDITIONAL CONSTRUCTION OF NON- HIGH RISE GROUP DEVELOPMENT CONSISTS OF 3 BLOCKS WITH BASEMENT OF BLOCK 3 & COMBINED BASEMENT OF BLOCKS 4 & 5. BLOCK 3 : GROUND + 5 UPPER FLOORS WITH 124 DWELLING UNITS. BLOCK 4 : GROUND (PARTLY) + 5 UPPER FLOORS WITH 208 DWELLING UNITS, WITH CLUBHOUSE GROUND (PARTLY) + 4 UPPER FLOORS & SWIMMING POOL ON THE GROUND FLOOR. BLOCK 5 : GROUND + 5 UPPER FLOORS WITH 192 DWELLING UNITS, TOTALLY 524 DWELLING UNITS COMPRISED IN S.NOS. 240/13, 240/15A & 240/15B OF KALAVAKKAM VILLAGE, THIRUPURUR TALUK, CHENGALPET DISTRICT.

**BLOCK - 5
ELEVATION & SECTION**

COLOUR INDEX SCALE-1:100
PROPOSED - RED
BOUNDARY - BLACK
ROAD - GREEN

NOTE : ALL DIMENSIONS
ARE IN METER

SPECIFICATION:

1. FOUNDATION- ISOLATED FOUNDATION
2. BRICK WORK IN C.M. 1:5 MIX
3. PLASTERING IN C.M. 1:3 MIX
4. ALL R.C.C. WORK IN C.C. 1:2:4 MIX (M25)
5. FLOORING CONCRETE IN C.C. 1:4:8 MIX
6. FLOOR FINISHING WITH MOSAIC TILES
7. JOINERIES IN COUNTRY WOOD
8. FINISHING WITH COLOUR WASH

OWNER'S SIGNATURE


For CASA GRANDE GRACE PRIVATE LIMITED
S.N.
Authorized Signatory

SIGNATURE OF STRUCTURAL ENGINEER

RAJPUROHIT KARAN SINGH, M.Tech.,
Registered Structural Engineer
Certificate: LPA/SE/CR-1/19/06/063
No. 699, Ground Floor, 7th Main, 11A/1,
2nd Stage, Indira Nagar, Bangalore - 560 035.
Ph: 9732823333 Email: karans2007@gmail.com

SIGNATURE OF ARCHITECT

K.P. LENIN, B.Arch.,
Registered Architect
C.A. No. CA/2009/45688
DTC Office No. CO/2010/CA/2009/45688
#15A, Roomage "The Village"
Pleasure Road Street, Thiruvananthapuram,
Kerala - 695 120
Ph: 78500 55541
Email: archlenin@yahoo.com

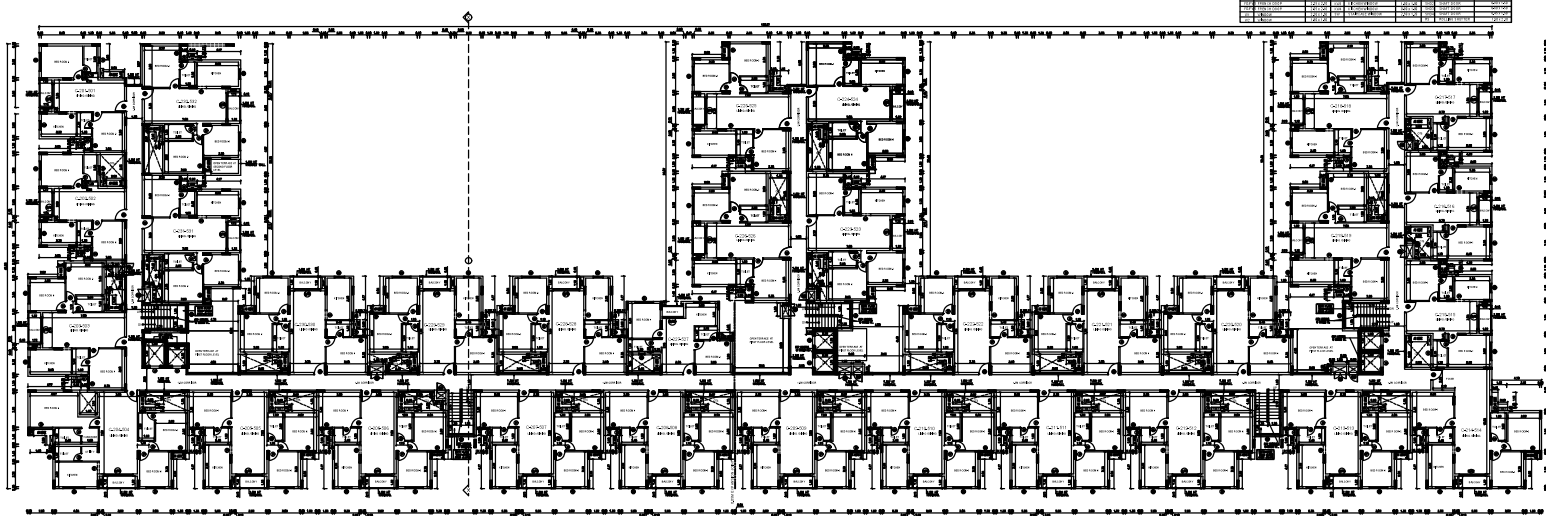
[illegible]

TYPICAL FLOOR PLAN(2ND to 5TH FLOOR)


K.P. LENIN, B.Arch.,
Registered Architect,
C.A. No. CA/2009/45680
DTPC Regd. No: CGRIGR/RA/G-1/2019/07/02
#12A, Roomacasa "The Village"
Pillayar Kovil Street, Thalambar,
Chennai - 600 130.
Ph: 75500 55541
Email: architectlenin@yahoo.com

REVISIONS	
NO.	DESCRIPTION
1	ISSUED FOR PERMIT
2	ISSUED FOR PERMIT
SHEET NO 1705

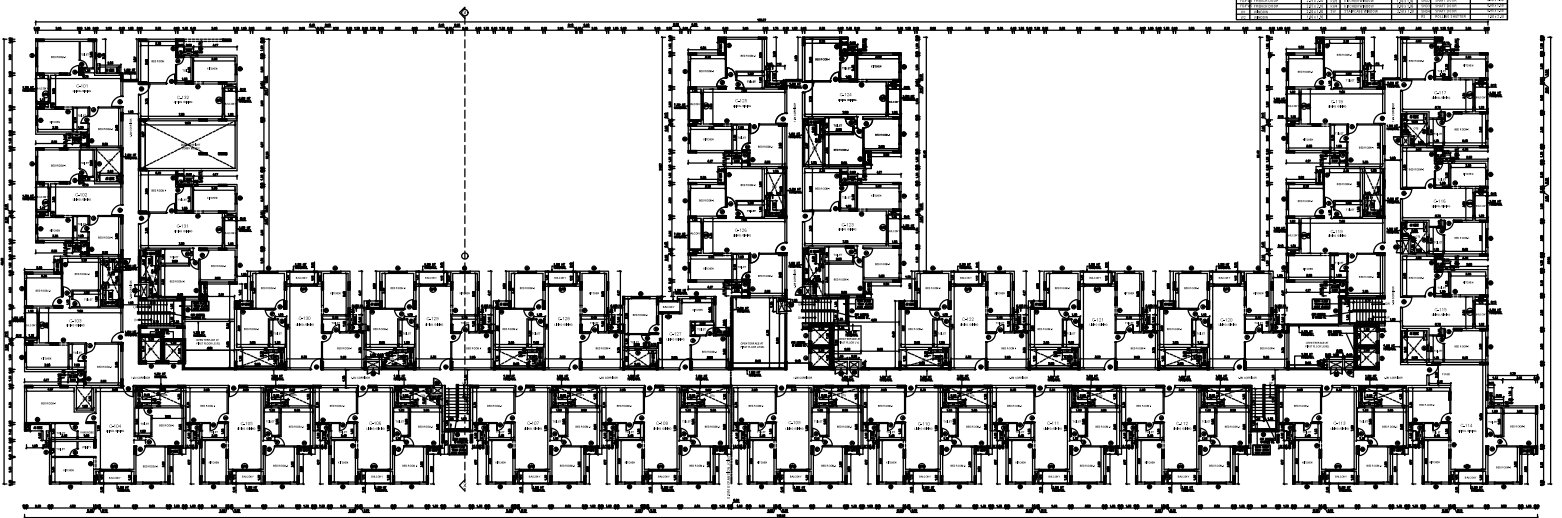

FIRST FLOOR PLAN



PROPOSED ADDITIONAL CONSTRUCTION OF NON-HIGH RISE GROUP DEVELOPMENT CONSISTS OF 3 BLOCKS WITH BASEMENT OF BLOCK 3 & COMBINED BASEMENT OF BLOCKS 4 & 5. BLOCK 3: GROUND + 5 UPPER FLOORS WITH 124 DWELLING UNITS, BLOCK 4: GROUND (PARTLY) + 5 UPPER FLOORS WITH 208 DWELLING UNITS, WITH CLUBHOUSE: GROUND (PARTLY) + 4 UPPER FLOORS & SWIMMING POOL ON THE GROUND FLOOR, BLOCK 5: GROUND + 5 UPPER FLOORS WITH 192 DWELLING UNITS, TOTALLY 524 DWELLING UNITS COMPRISED IN S.NOS, 240/13, 240/15A & 240/15B OF KALAVAKKAM VILLAGE, THIRUPURUR TALUK, CHENGALPET DISTRICT.

BLOCK - 5
FIRST FLOOR PLAN
COLOUR INDEX SCALE: 1:100
PROPOSED - RED
BOUNDARY - BLACK
ROAD - GREEN
NOTE: ALL DIMENSIONS ARE IN METER



SPECIFICATION:

1. FOUNDATION- ISOLATED FOUNDATION
2. BRICK WORK IN C.M. 1:5 MIX
3. PLASTERING IN C.M. 1:3 MIX
4. ALL R.C.C. WORK IN C.C. 1:2:4 MIX (M25)
5. FLOORING CONCRETE IN C.C. 1:4:8 MIX
6. FLOOR FINISHING WITH MOSAIC TILES
7. JOINERIES IN COUNTRY WOOD
8. FINISHING WITH COLOUR WASH

OWNER'S SIGNATURE

By CASA GRANDE GRACE PRIVATE LIMITED
S. N. R.
Authorized Signatory

SIGNATURE OF STRUCTURAL ENGINEER


K. P. LENIN, B. Arch.,
Registered Architect,
C.A. No. CA/2008/45860
OTOP Regd. No. CA/KR/19A/25/2018/2019
P/2A, Roomscope "The Village"
Puliyur Road Street, Thandamalai,
Chennai - 600 135.
Ph: 9738282333 Email: karn2007@gmail.com

SIGNATURE OF ARCHITECT

K. P. LENIN, B. Arch.,
Registered Architect,
C.A. No. CA/2008/45860
OTOP Regd. No. CA/KR/19A/25/2018/2019
P/2A, Roomscope "The Village"
Puliyur Road Street, Thandamalai,
Chennai - 600 135.
Ph: 9738282333 Email: karn2007@gmail.com

REVISIONS		DATE	BY	REASON
1	ISSUED FOR PERMIT	10/05/2023	ARCHITECT	ISSUED FOR PERMIT
2	FOR APPROVAL	10/05/2023	ARCHITECT	FOR APPROVAL
3	FOR APPROVAL	10/05/2023	ARCHITECT	FOR APPROVAL
4	FOR APPROVAL	10/05/2023	ARCHITECT	FOR APPROVAL
5	FOR APPROVAL	10/05/2023	ARCHITECT	FOR APPROVAL
6	FOR APPROVAL	10/05/2023	ARCHITECT	FOR APPROVAL
7	FOR APPROVAL	10/05/2023	ARCHITECT	FOR APPROVAL
8	FOR APPROVAL	10/05/2023	ARCHITECT	FOR APPROVAL
9	FOR APPROVAL	10/05/2023	ARCHITECT	FOR APPROVAL
10	FOR APPROVAL	10/05/2023	ARCHITECT	FOR APPROVAL

SHEET NO. 16/20

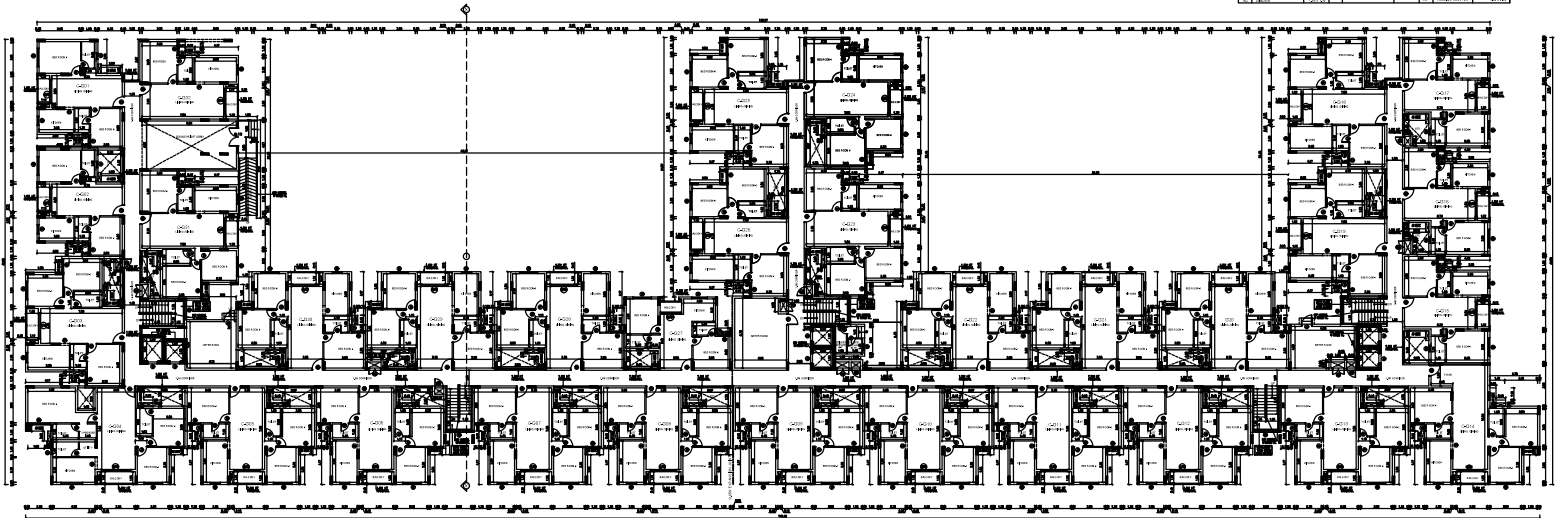

GROUND FLOOR PLAN

PROPOSED ADDITIONAL CONSTRUCTION OF NON-HIGH RISE GROUP DEVELOPMENT CONSISTS OF 3 BLOCKS WITH BASEMENT OF BLOCK 3 & COMBINED BASEMENT OF BLOCKS 4 & 5, BLOCK 3 : GROUND + 5 UPPER FLOORS WITH 124 DWELLING UNITS, BLOCK 4 : GROUND (PARTLY) + 5 UPPER FLOORS WITH 208 DWELLING UNITS, WITH CLUBHOUSE (GROUND (PARTLY) + 4 UPPER FLOORS & SWIMMING POOL ON THE GROUND FLOOR, BLOCK 5: GROUND + 5 UPPER FLOORS WITH 192 DWELLING UNITS, TOTALLY 524 DWELLING UNITS COMPRISED IN S.NOS.240/13, 240/15A & 240/15B OF KALAVAKKAM VILLAGE, THIRUPURUR TALUK, CHENGALPET DISTRICT.

BLOCK - 5
GROUND FLOOR PLAN

COLOUR INDEX SCALE: 1:100

PROPOSED - RED

BOUNDARY - BLACK

ROAD - GREEN

NOTE : ALL DIMENSIONS ARE IN METER



SPECIFICATION:

- 1.FOUNDATION-ISOLATED FOUNDATION
- 2.BRICK WORK IN C.M. 1:5 MIX
- 3.PLASTERING IN C.M. 1:3 MIX
4. ALL R.C.C. WORK IN C.C.1:2:4 MIX (M25)
5. FLOORING CONCRETE IN C.C. 1:4:8 MIX
6. FLOOR FINISHING WITH MOSAIC TILES
- 7.JOINERIES IN COUNTRY WOOD
8. FINISHING WITH COLOUR WASH

OWNER'S SIGNATURE


For KASA GRANDE GRACE PRIVATE LIMITED
S. R. K.
Authorized Signatory

SIGNATURE OF STRUCTURAL ENGINEER

K. P. LENIN
RAJPUROHIT KARAN SINGH, M.Tech.,
Registered Structural Engineer
Coimbatore LPA/SE/GR-4/19/06/063
No. 699, Ground Floor, 7th Main, HAL,
2nd Stage, Indira Nagar, Bangalore - 560 035.
Ph: 9738262333 Email: kams2007.r@gmail.com


SIGNATURE OF ARCHITECT

K. P. LENIN, B.Arch.,
Registered Architect,
C.A. No. CA-230044-0444
DTOP No. COU/2019/10-10/19/06/063
P.O. Room No. "The Village"
Pillayar Koil Street, Thiruvallur,
Chennai - 600 120
Ph: 75000 55041
Email: archlenin@rediffmail.com

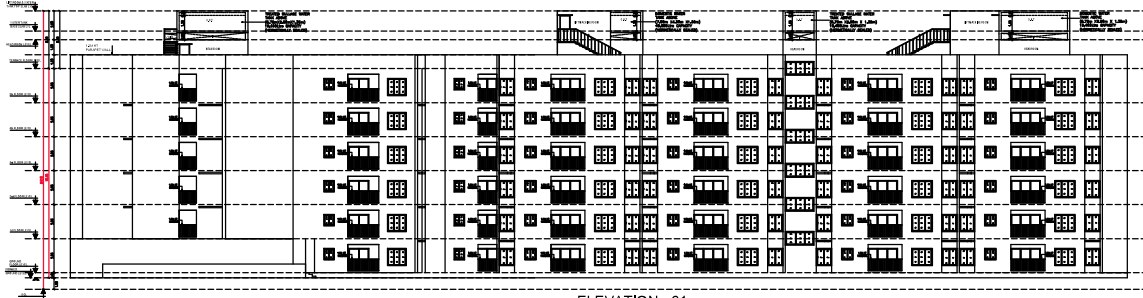


ELEVATION - 01
MAIN BLOCK- 4


NO.	DESCRIPTION	QTY
1		
2		
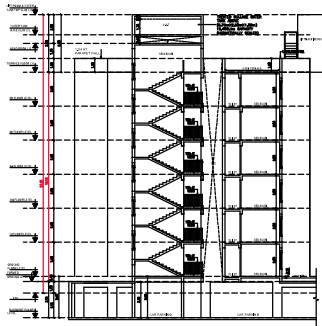


SECTION -XX

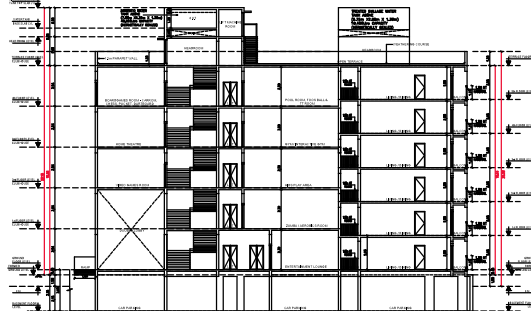

SECTION -YY
BLOCK- 4 (CLUB HOUSE)

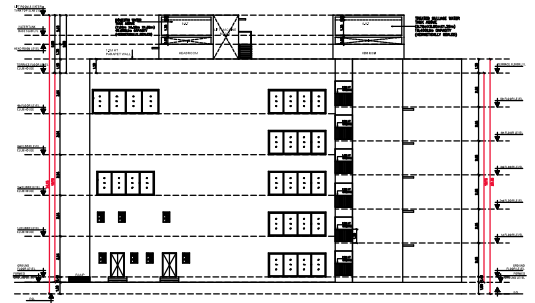

ELEVATION-2
BLOCK- 4 (CLUB HOUSE)

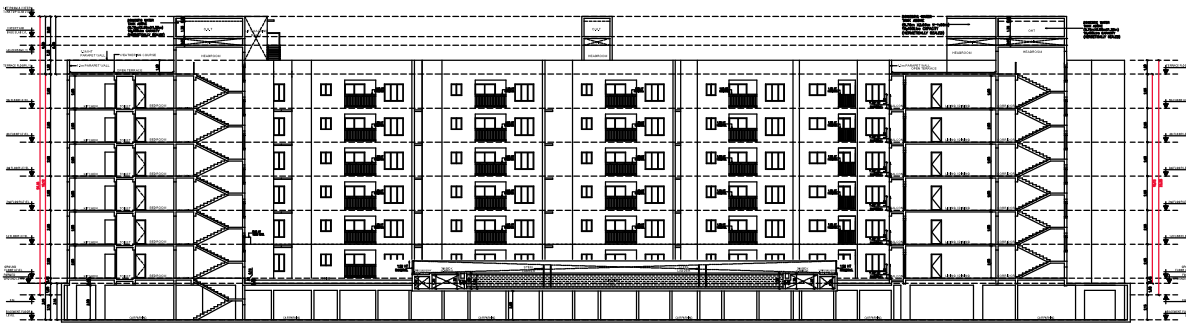

SECTION -ZZ
MAIN BLOCK- 4

PROPOSED ADDITIONAL CONSTRUCTION OF NON-HIGH RISE GROUP DEVELOPMENT CONSISTS OF 3 BLOCKS WITH BASEMENT OF BLOCK 3 & 4. COMBINED BASEMENT OF BLOCKS 4 & 5. BLOCK 3 : GROUND + 5 UPPER FLOORS WITH 124 DWELLING UNITS. BLOCK 4 : GROUND (PARTLY) + 5 UPPER FLOORS WITH 208 DWELLING UNITS WITH CLUBHOUSE. GROUND (PARTLY) + 4 UPPER FLOORS & SWIMMING POOL ON THE GROUND FLOOR. BLOCK 5 : GROUND + 5 UPPER FLOORS WITH 192 DWELLING UNITS. TOTALLY 524 DWELLING UNITS COMPRISED IN 3 BLOCKS. 240151, 240152 & 240153 OF KALANAKKAM VILLAGE, THIRUPUR TALUK, CHENGALPET DISTRICT.

BLOCK- 4
ELEVATION & SECTION
SCALE: 1/100
PROPOSED - RED
EXISTING - GREEN
NOTE : ALL DIMENSIONS
ARE IN METRE

SPECIFICATION:

1. FOUNDATION- ISOLATED FOUNDATION
2. BRICK WORK IN C.M. 1:5 MIX
3. PLASTERING IN C.M. 1:3 MIX
4. ALL R.C.C. WORK IN C.C. 1:2:4 MIX (M25)
5. FLOORING CONCRETE IN C.C. 1:4:8 MIX
6. FLOOR FINISHING WITH MOSAIC TILES
7. JOINERIES IN COUNTRY WOOD
8. FINISHING WITH COLOUR WASH

OWNER'S SIGNATURE

For CASA GRANDE PRIVATE LIMITED
S. R. V.
Authorised Signatory


SIGNATURE OF STRUCTURAL ENGINEER

RAJPUROHIT KARAN SINGH, M.Tech.,
Registered Structural Engineer
Coimbatore LPA/SE/J/19/06/063
No. 699, Ground Floor, 7th Main, 1st St.,
2nd Stage Indira Nagar, Bangalore - 560 038.
Ph: 9738282333 Email: karans2007@gmail.com

SIGNATURE OF ARCHITECT

K.P. LENIN, B.Arch.,
Registered Architect
C.A. No. CA/2009/45880
DTCP Regd. No. COIMBATORE/19A/54/2019/07021
#12A, Roomage "The Village"
Pillayar Road Street, Thalambur,
Chennai - 600 120.
Ph: 75500 55541
Email: architectlenin@yahoo.com

SCHEDULE OF JOINERY		
TYPE	DESCRIPTION	SIZE
1	WOODEN DOOR	1.00x2.00
2	WOODEN DOOR	1.00x2.00
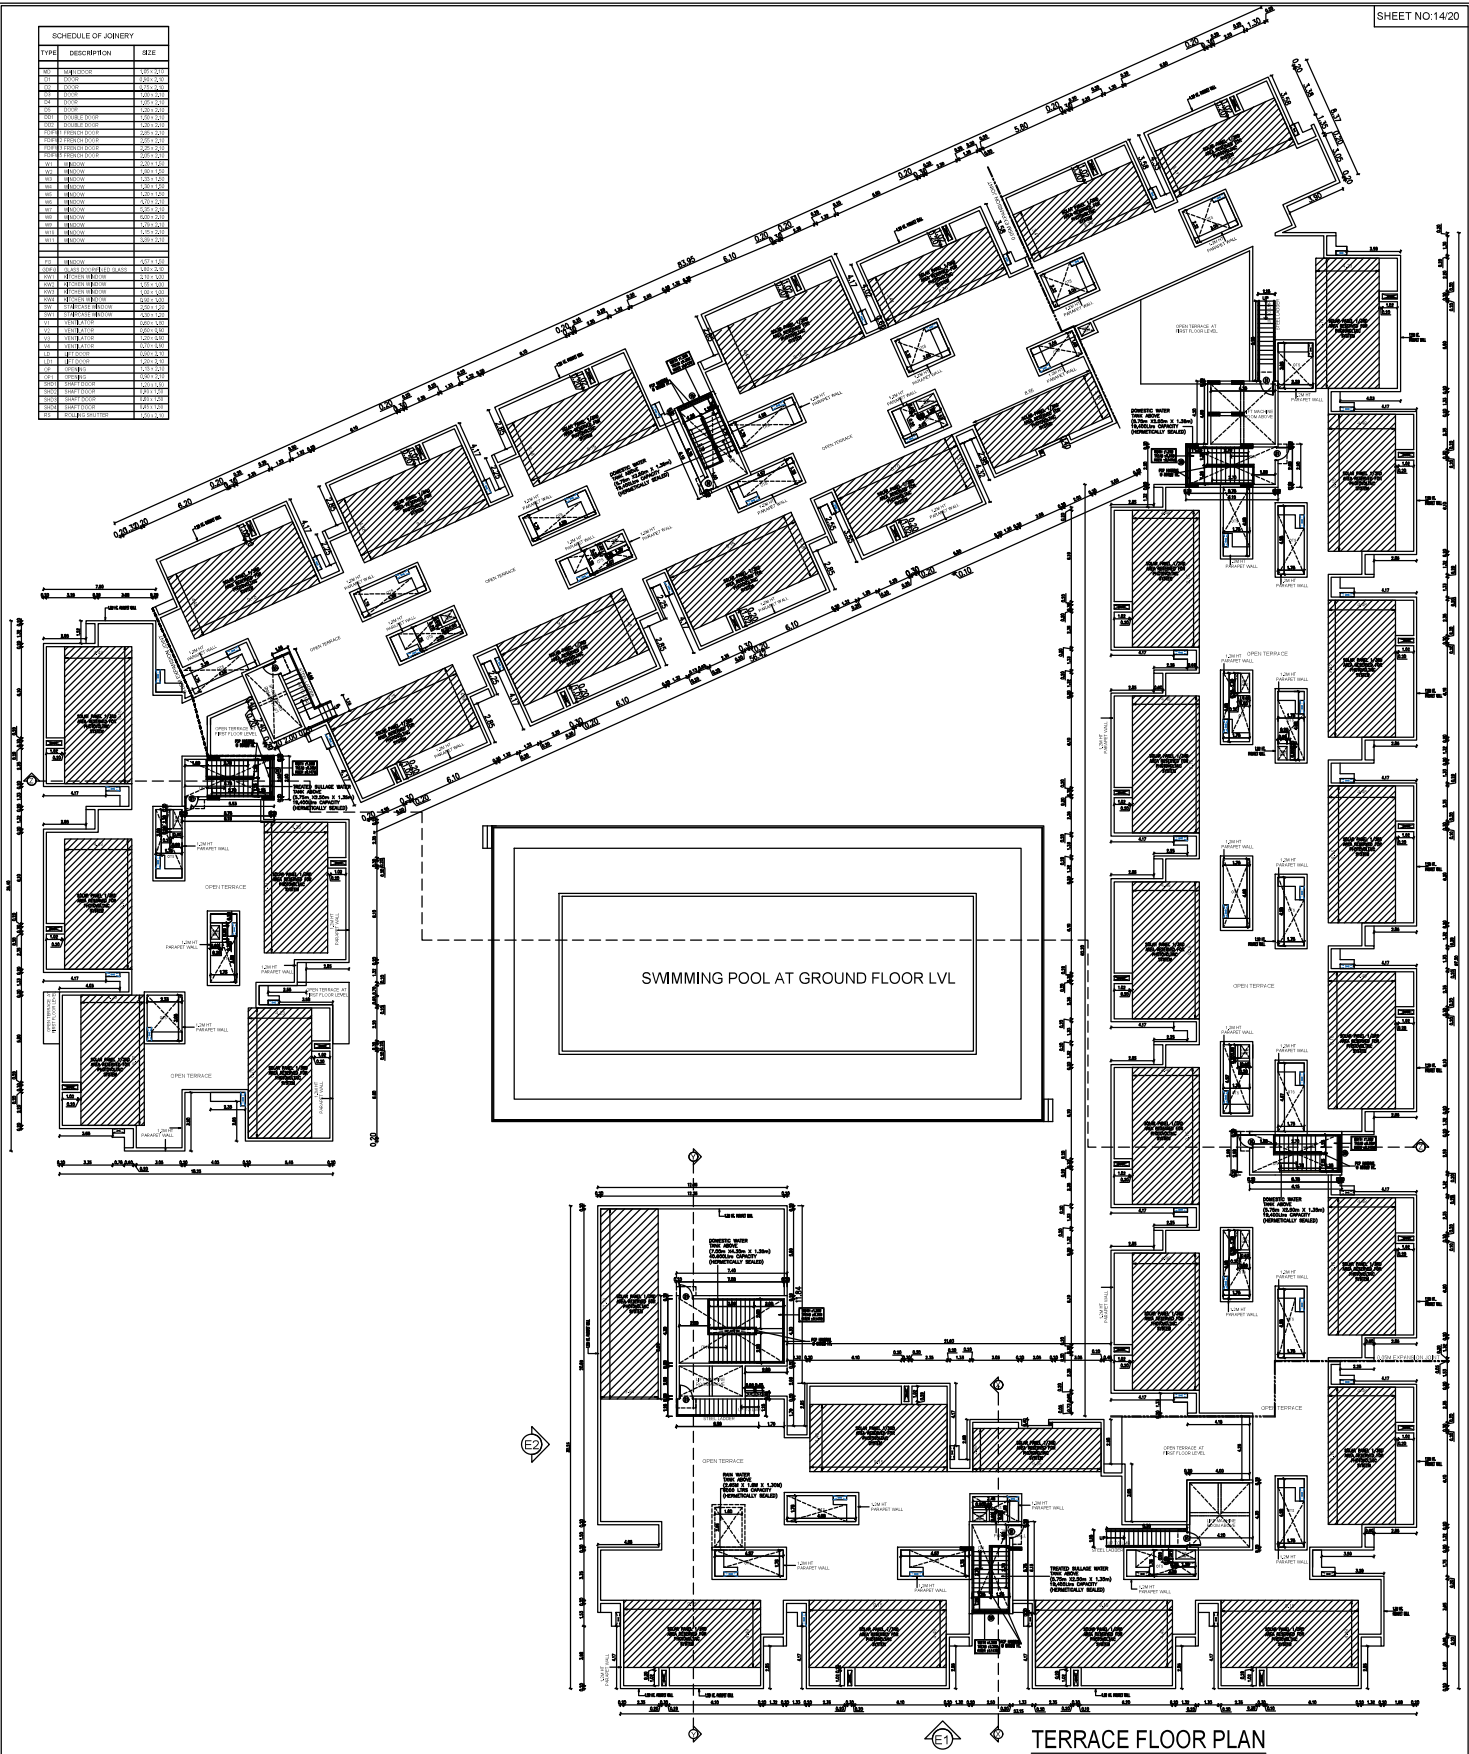

TERRACE FLOOR PLAN

PROPOSED ADDITIONAL CONSTRUCTION OF NON-HIGH RISE GROUP DEVELOPMENT CONSISTS OF 3 BLOCKS WITH BASEMENT OF BLOCK 3 & COMBINED BASEMENT OF BLOCKS 4 & 5. BLOCK 4: GROUND + 5 UPPER FLOORS WITH 124 DWELLING UNITS, BLOCK 5: GROUND (PARTLY) + 5 UPPER FLOORS WITH 208 DWELLING UNITS, WITH CLUBHOUSE - GROUND (PARTLY) + 4 UPPER FLOORS & SWIMMING POOL ON THE GROUND FLOOR. BLOCK 5: GROUND + 5 UPPER FLOORS WITH 192 DWELLING UNITS, TOTALLY 524 DWELLING UNITS COMPRISED IN S.NOS, 240/13, 240/15A & 240/15B OF KALAVAKKAM VILLAGE, THIRUPUR TALUK, CHENGALPET DISTRICT.

BLOCK - 4 TERRACE FLOOR PLAN	
COLOR INDEX	240/13-1/120
PROPOSED - RED	
BOUNDARY - BLACK	
ROAD - GREEN	
NOTE : ALL DIMENSIONS ARE IN METER	

- SPECIFICATION:**
1. FOUNDATION- ISOLATED FOUNDATION
 2. BRICK WORK IN C.M, 1:5 MIX
 3. PLASTERING IN C.M, 1:3 MIX
 4. ALL R.C.C. WORK IN C.C, 1:2:4 MIX (M25)
 5. FLOORING CONCRETE IN C.C, 1:4:8 MIX
 6. FLOOR FINISHING WITH MOSAIC TILES
 7. JOINERIES IN COUNTRY WOOD
 8. FINISHING WITH COLOUR WASH

OWNER'S SIGNATURE

For CASA GRANDE GRACE PRIVATE LIMITED

S. N. R.

Authorized Signatory


SIGNATURE OF STRUCTURAL ENGINEER

RAJAPROHIT KARAN SINGH, M.Tech.,
Registered Structural Engineer
Certificate No. 124/SE/08-1/19/06/063
No. 699, Ground Floor, 7th Main, 11A/L,
3rd Stage Indira Nagar, Bangalore - 560 035
Ph: 9782823333 Email: karan2007@gmail.com

SIGNATURE OF ARCHITECT

K.P. LEVIN, B.Arch.,
Registered Architect,
C.A. No. CA/2009/45588
OTCP Regd. No. CGLR/PA/04/12016/07002
#12A, Basement "The Village"
Pillayar Road Street, Thiruvananthapuram,
Kerala - 695 026
Email: archlewin@yahoo.com

TYPE	DESCRIPTION	SIZE
1	10' x 10' ROOM	100.00
2	10' x 10' ROOM	100.00
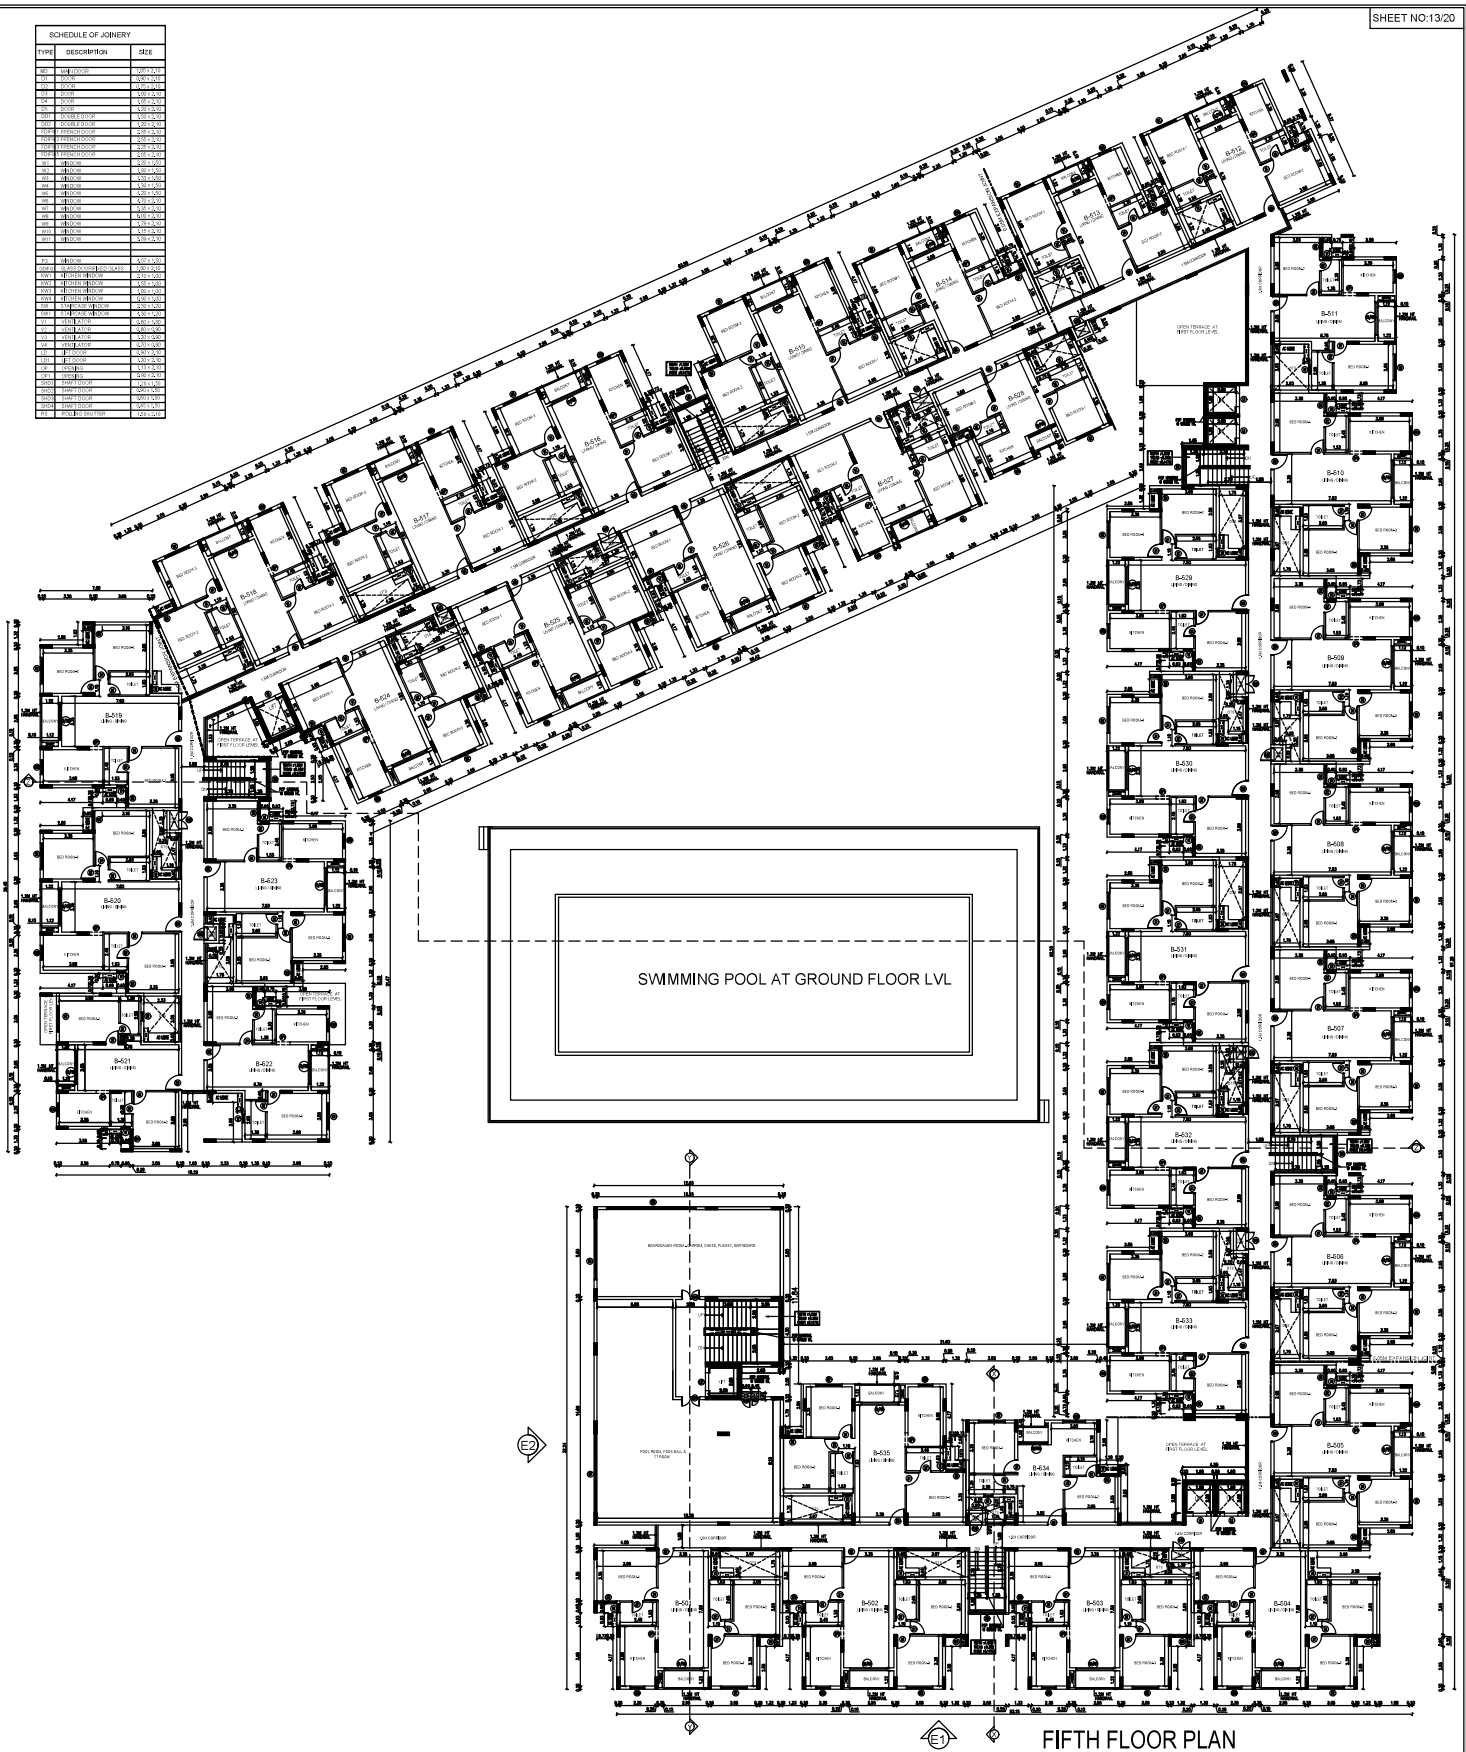

FIFTH FLOOR PLAN

PROPOSED ADDITIONAL CONSTRUCTION OF NON-HIGH RISE GROUP DEVELOPMENT CONSISTS OF 3 BLOCKS WITH BASEMENT OF BLOCK 3 & COMBINED BASEMENT OF BLOCKS 4 & 5, BLOCK 3: GROUND + 5 UPPER FLOORS WITH 124 DWELLING UNITS, BLOCK 4: GROUND (PARTLY) + 5 UPPER FLOORS WITH 206 DWELLING UNITS, WITH CLUBHOUSE (GROUND (PARTLY) + 4 UPPER FLOORS & SWIMMING POOL ON THE GROUND FLOOR, BLOCK 5: GROUND + 5 UPPER FLOORS WITH 192 DWELLING UNITS, TOTALLY 524 DWELLING UNITS COMPRISED IN S.NOS, 240/13, 240/15A & 240/15B OF KALAVAKKAM VILLAGE, THIRUPUR TALUK, CHENGALPET DISTRICT.

BLOCK - 4
FIFTH FLOOR PLAN
COLOUR INDEX
PROPOSED - RED
EXISTING - BLACK
ROAD - GREEN
NOTE: ALL DIMENSIONS ARE IN METERS

**SPECIFICATION:**

1. FOUNDATION- ISOLATED FOUNDATION
2. BRICK WORK IN C.M. 1:5 MIX
3. PLASTERING IN C.M. 1:3 MIX
4. ALL R.C.C. WORK IN C.C. 1:2:4 MIX (M25)
5. FLOORING CONCRETE IN C.C. 1:4:8 MIX
6. FLOOR FINISHING WITH MOSAIC TILES
7. JOINERIES IN COUNTRY WOOD
8. FINISHING WITH COLOUR WASH

OWNER'S SIGNATURE


For CASA GRANDE GRACE PRIVATE LIMITED
S. N.
Authorised Signatory

SIGNATURE OF STRUCTURAL ENGINEER

Rajapurohit Karan Singh, M.Tech.,
Registered Structural Engineer
Combarator LPA/SE/GR-1/19/06/063
No. 499, Ground Floor, 7th Main, 1st St.,
2nd Stage Indira Nagar, Bangalore - 560 038.
Ph: 978282333 Email: karan2007.r@gmail.com

SIGNATURE OF ARCHITECT

K.P. LENIN, B.Arch.,
Registered Architect
DTPC Regd. No. CA/2006/45680
#12A, Roomscape "The Village"
Pillayar Kovil Street, Thambur,
Chennai - 600 130.
Ph: 75500 55541
Email: archilelennin@yahoo.com

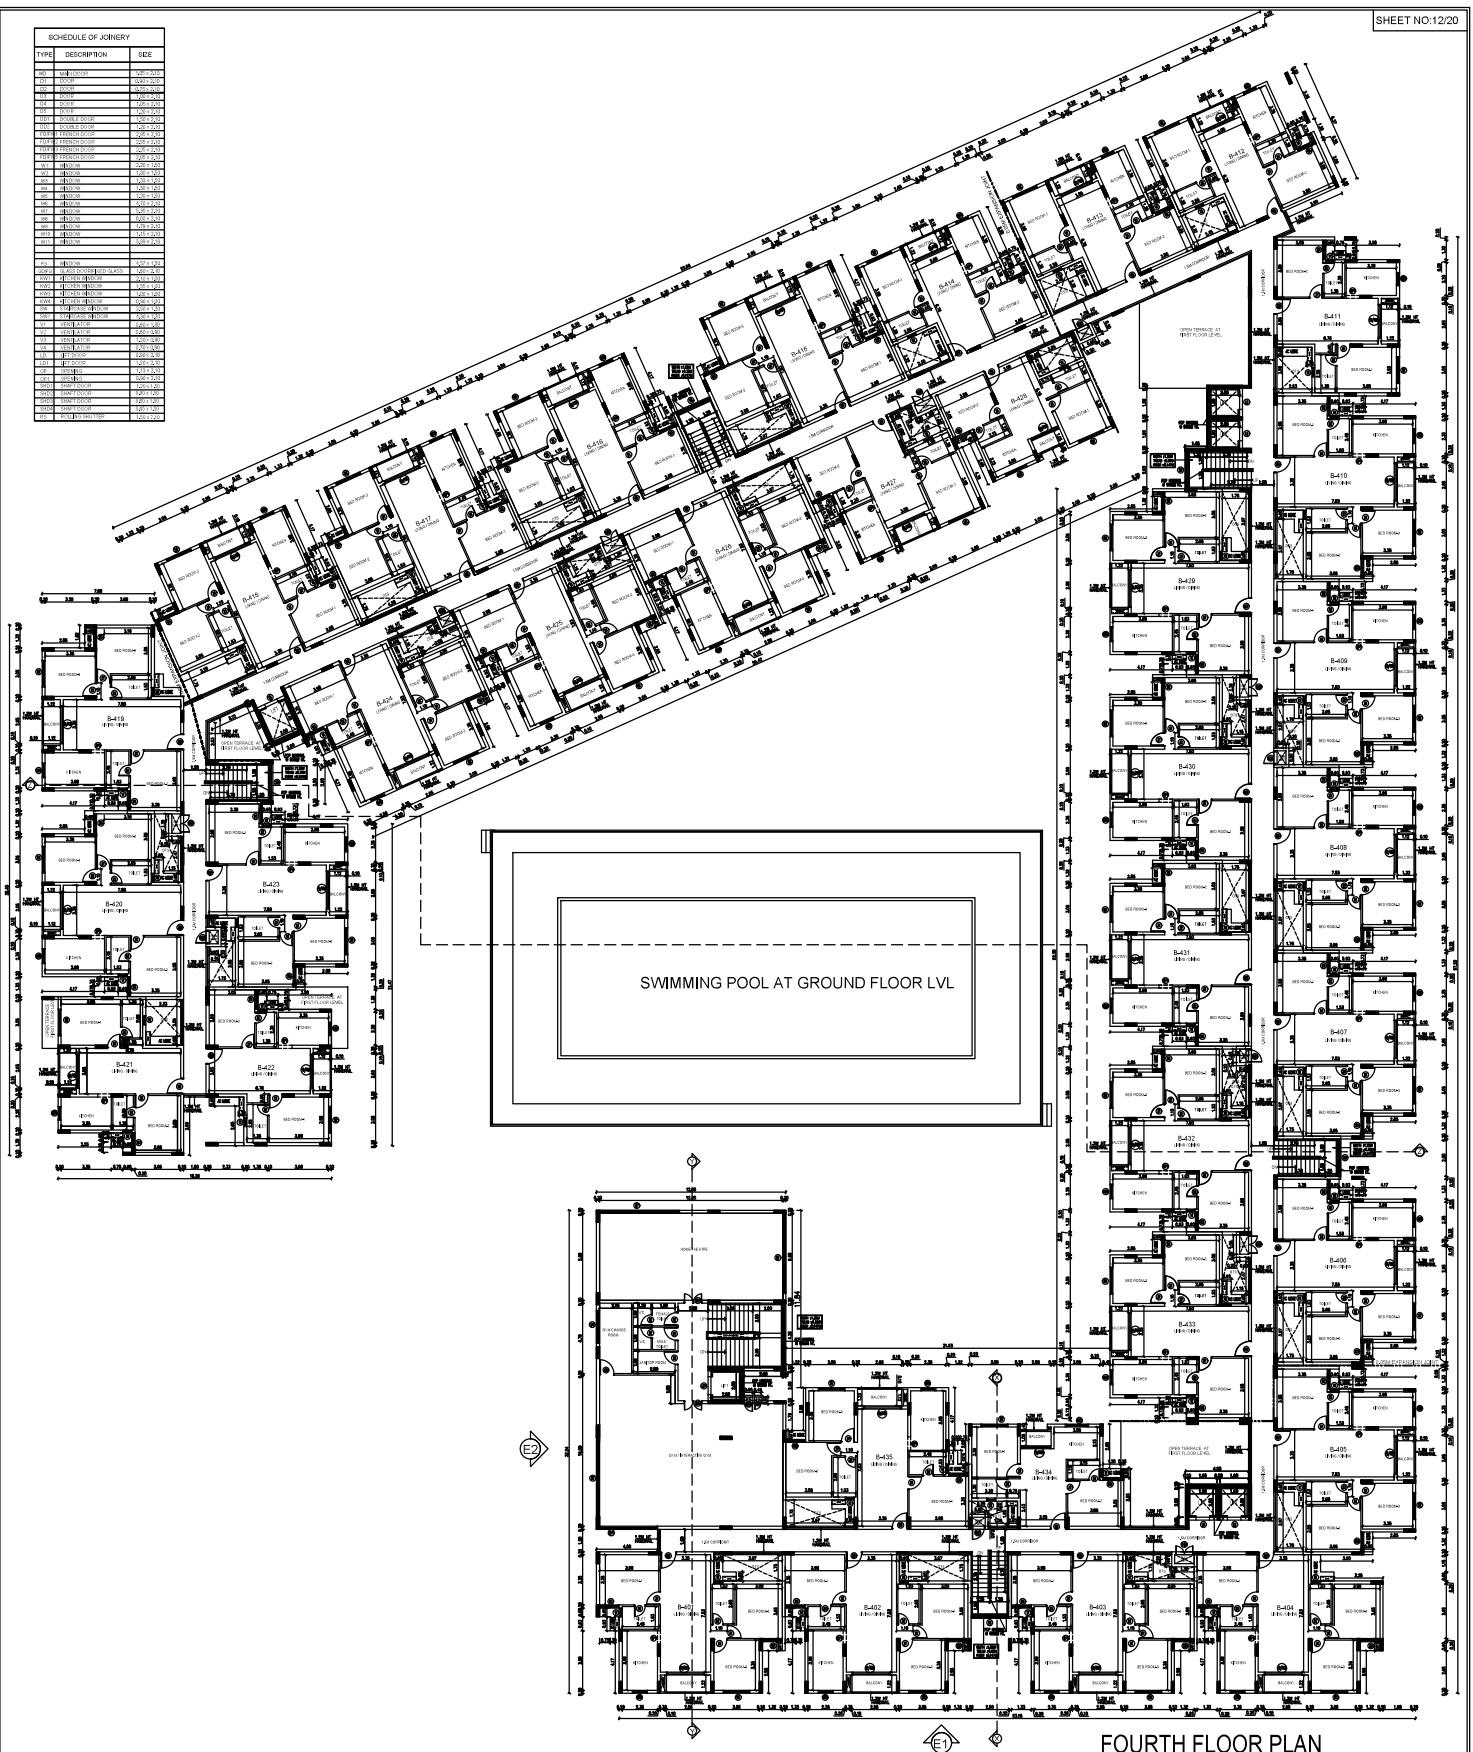

FOURTH FLOOR PLAN

PROPOSED ADDITIONAL CONSTRUCTION OF NON-HIGH RISE GROUP DEVELOPMENT CONSISTS OF 3 BLOCKS WITH BASEMENT OF BLOCK 3 & COMBINED BASEMENT OF BLOCKS 4 & 5, BLOCK 3 : GROUND + 5 UPPER FLOORS WITH 124 DWELLING UNITS, BLOCK 4 : GROUND (PARTLY) + 5 UPPER FLOORS WITH 208 DWELLING UNITS, WITH CLUBHOUSE: GROUND (PARTLY) +4 UPPER FLOORS & SWIMMING POOL ON THE GROUND FLOOR. BLOCK 5: GROUND + 5 UPPER FLOORS WITH 192 DWELLING UNITS, TOTALLY 524 DWELLING UNITS COMPRISED IN S.NOS, 240/13, 240/15A & 240/15B OF KALAVAKKAM VILLAGE, THIRUPUR TALUK, CHENNAI DISTRICT.

BLOCK - 4 FOURTH FLOOR PLAN		
COLOUR INDEX	SCALE: 1:100	
PROPOSED - RED		
BOUNDARY - BLACK		
ROAD - GREEN		
NOTE : ALL DIMENSIONS ARE IN METRE		

NOTE : ALL DIMENSIONS
ARE IN METER



SPECIFICATION:

1. FOUNDATION- ISOLATED FOUNDATION
2. BRICK WORK IN C,M, 1:5 MIX
3. PLASTERING IN C,M, 1:3 MIX
4. ALL R.C.C. WORK IN C,C, 1:2:4 MIX (M25)
5. FLOORING CONCRETE IN C,C, 1:4:8 MIX
6. FLOOR FINISHING WITH MOSAIC TILES
7. JOINERIES IN COUNTRY WOOD
8. FINISHING WITH COLOUR WASH

OWNER'S SIGNATURE

For CASA GRANDE GRACE PRIVATE LIMITED

S. N. S.


SIGNATURE OF STRUCTURAL ENGINEER

K. Rajpurohit
RAJPUROHIT KARAN SINGH, M.Tech.,
 Registered Structural Engineer
 Coimbatore LPA/SE/GR-1/19/06/063
 No. 699, Ground Floor, 7th Main, HAL,
 2nd Stage Indira Nagar, Bangalore - 560 038.
 Ph: 9738282333 Email: karns2007.r@gmail.com

SIGNATURE OF ARCHITECT

K.P. LENIN, B.Arch.,
Registered Architect,
C.A. No. CA/2009/45680
DTCP Regd. No: CGLRGN/RA/Gr-I/2019/07/021
#12A, Roomscape "The Village"
Pillaiyar Kovil Street, Thalambur,
Chennai - 600 130.
Ph: 75500 55541
Email: architectlenin@yahoo.com

SCHEDULE OF JOINTS		
TYPE	DESCRIPTION	SIZE
1	100mm x 100mm	100mm x 100mm
2	100mm x 100mm	100mm x 100mm
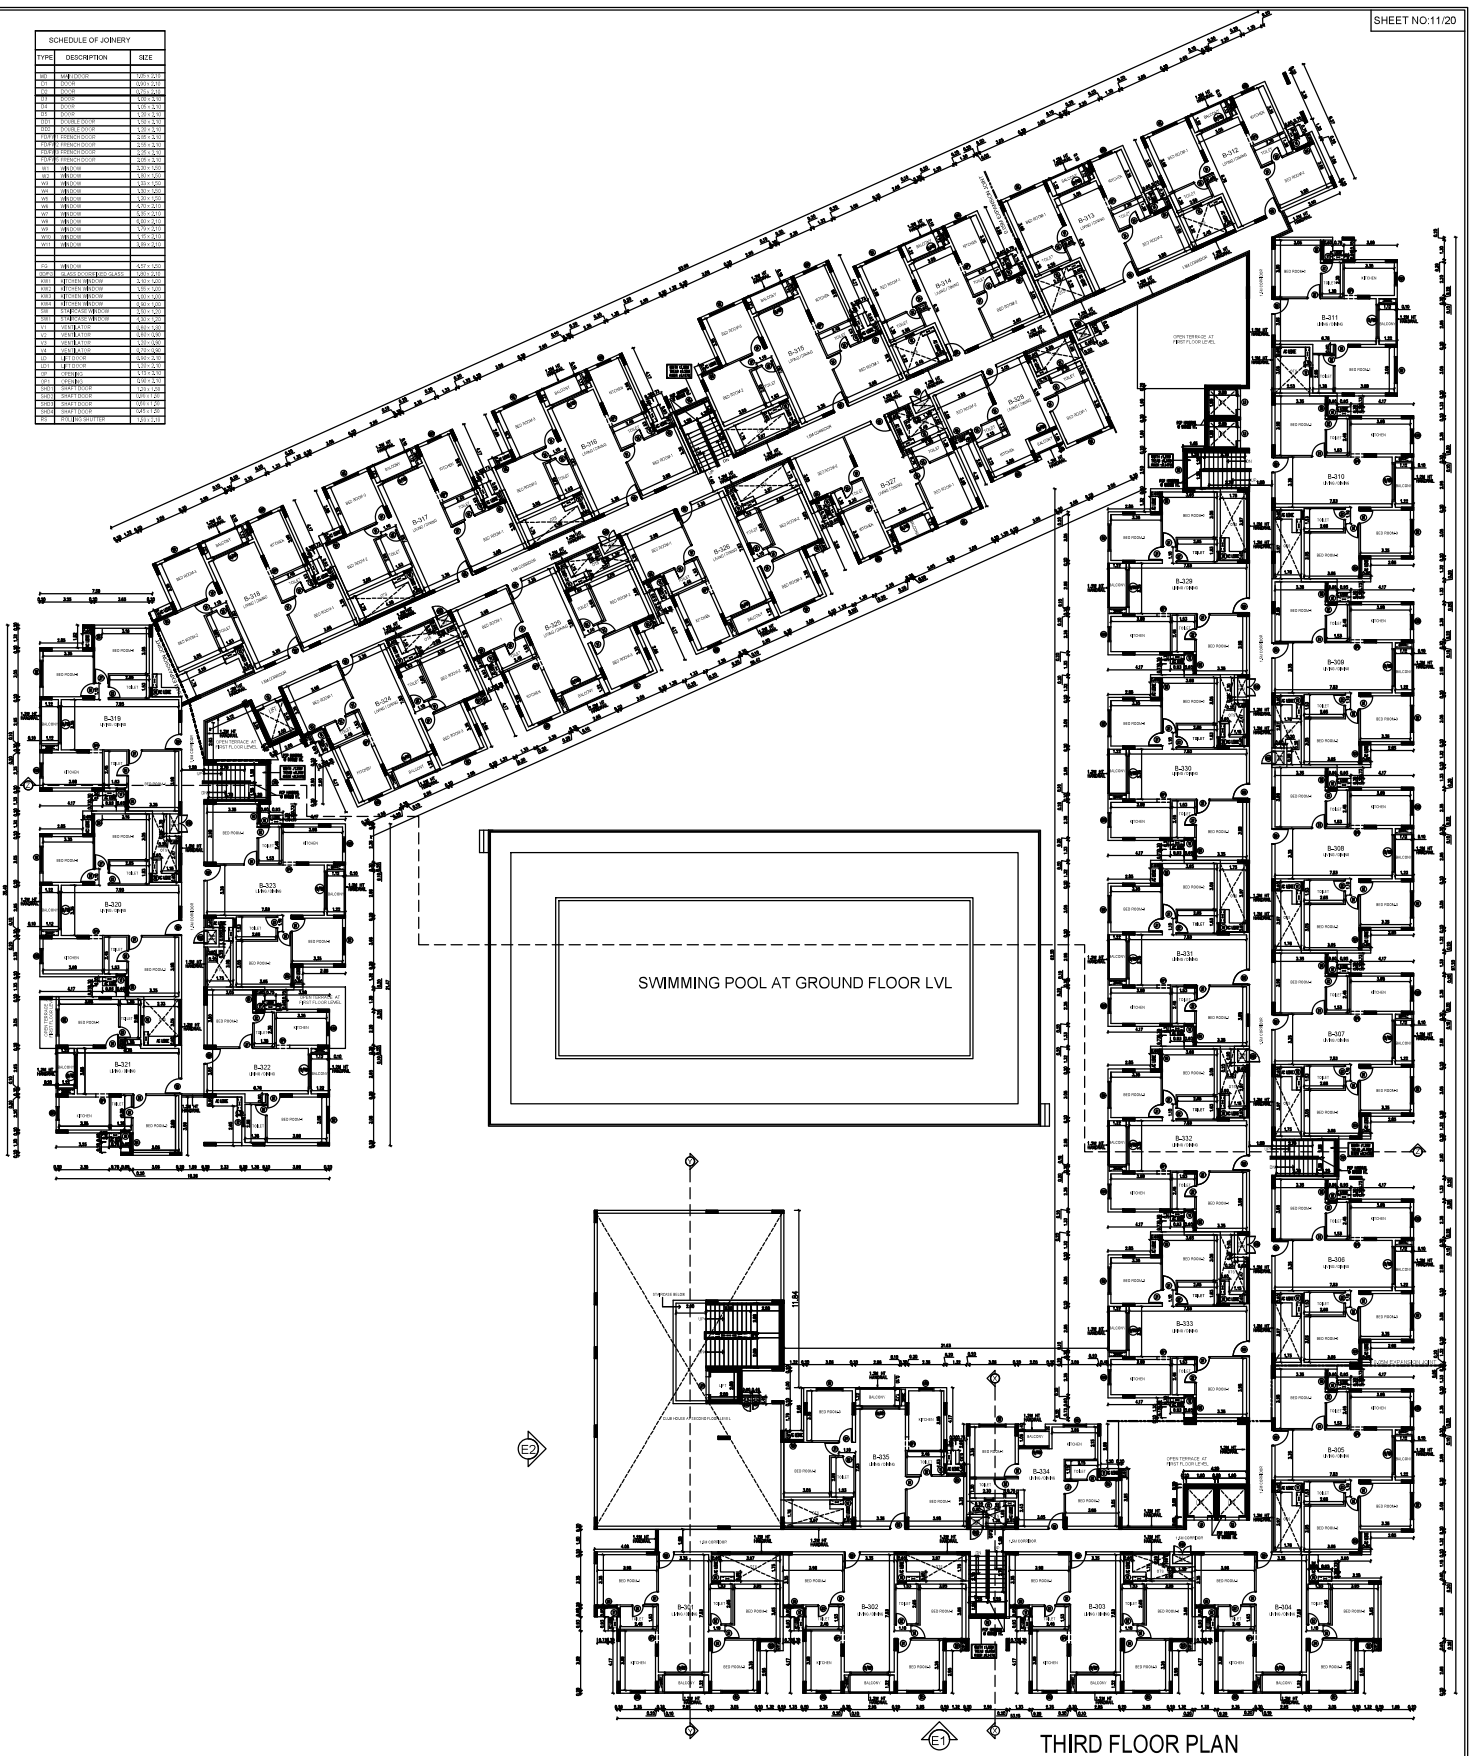

THIRD FLOOR PLAN

PROPOSED ADDITIONAL CONSTRUCTION OF NON-HIGH RISE GROUP DEVELOPMENT CONSISTS OF 3 BLOCKS WITH BASEMENT OF BLOCK 3 & COMBINED BASEMENT OF BLOCKS 4 & 5, BLOCK 3: GROUND + 5 UPPER FLOORS WITH 124 DWELLING UNITS, BLOCK 4: GROUND (PARTLY) + 5 UPPER FLOORS WITH 208 DWELLING UNITS, WITH CLUBHOUSE GROUND (PARTLY) + 4 UPPER FLOORS & SWIMMING POOL ON THE GROUND FLOOR, BLOCK 5: GROUND + 5 UPPER FLOORS WITH 192 DWELLING UNITS, TOTALLY 524 DWELLING UNITS COMPRISED IN S.NOS.240/13, 240/15A & 240/15B OF KALAVAKKAM VILLAGE, THIRUPURUR TALUK, CHENGALPET DISTRICT.

BLOCK - 4
THIRD FLOOR PLAN

COLOUR INDEX Scale: 1:100

PROPOSED - RED

BOUNDARY - BLACK

ROAD - GREEN

NOTE: ALL DIMENSIONS ARE IN METERS



SPECIFICATION:

1. FOUNDATION- ISOLATED FOUNDATION
2. BRICK WORK IN C.M. 1:5 MIX
3. PLASTERING IN C.M. 1:3 MIX
4. ALL R.C.C. WORK IN C.C. 1:2:4 MIX (M25)
5. FLOORING CONCRETE IN C.C. 1:4:8 MIX
6. FLOOR FINISHING WITH MOSAIC TILES
7. JOINERIES IN COUNTRY WOOD
8. FINISHING WITH COLOUR WASH

OWNER'S SIGNATURE

For CASA GRANDE GRACE PRIVATE LIMITED

S. N. K.


Authorised Signatory

SIGNATURE OF STRUCTURAL ENGINEER

Rajpurohit
RAJPUROHIT KARAN SINGH, M.Tech.,
Registered Structural Engineer
Consultants LLP (SE/CR-11/19/06/063)
No. 699, Ground Floor, 7th Main, HAL,
2nd Stage Indira Nagar, Bangalore - 560 038.
Ph: 9738293333 Email: karnas207.r@gmail.com

SIGNATURE OF ARCHITECT

K.P. LENIN, B.Arch.,
Registered Architect,
DTPC Regd. No. CG/REG/RA/SG-1019/07/021
#12A, Roomscape "The Village"
Pillayar Kovil Street, Tholambur,
Chennai - 600 130.
Ph: 78500 55541
Email: architectlenin@yahoo.com

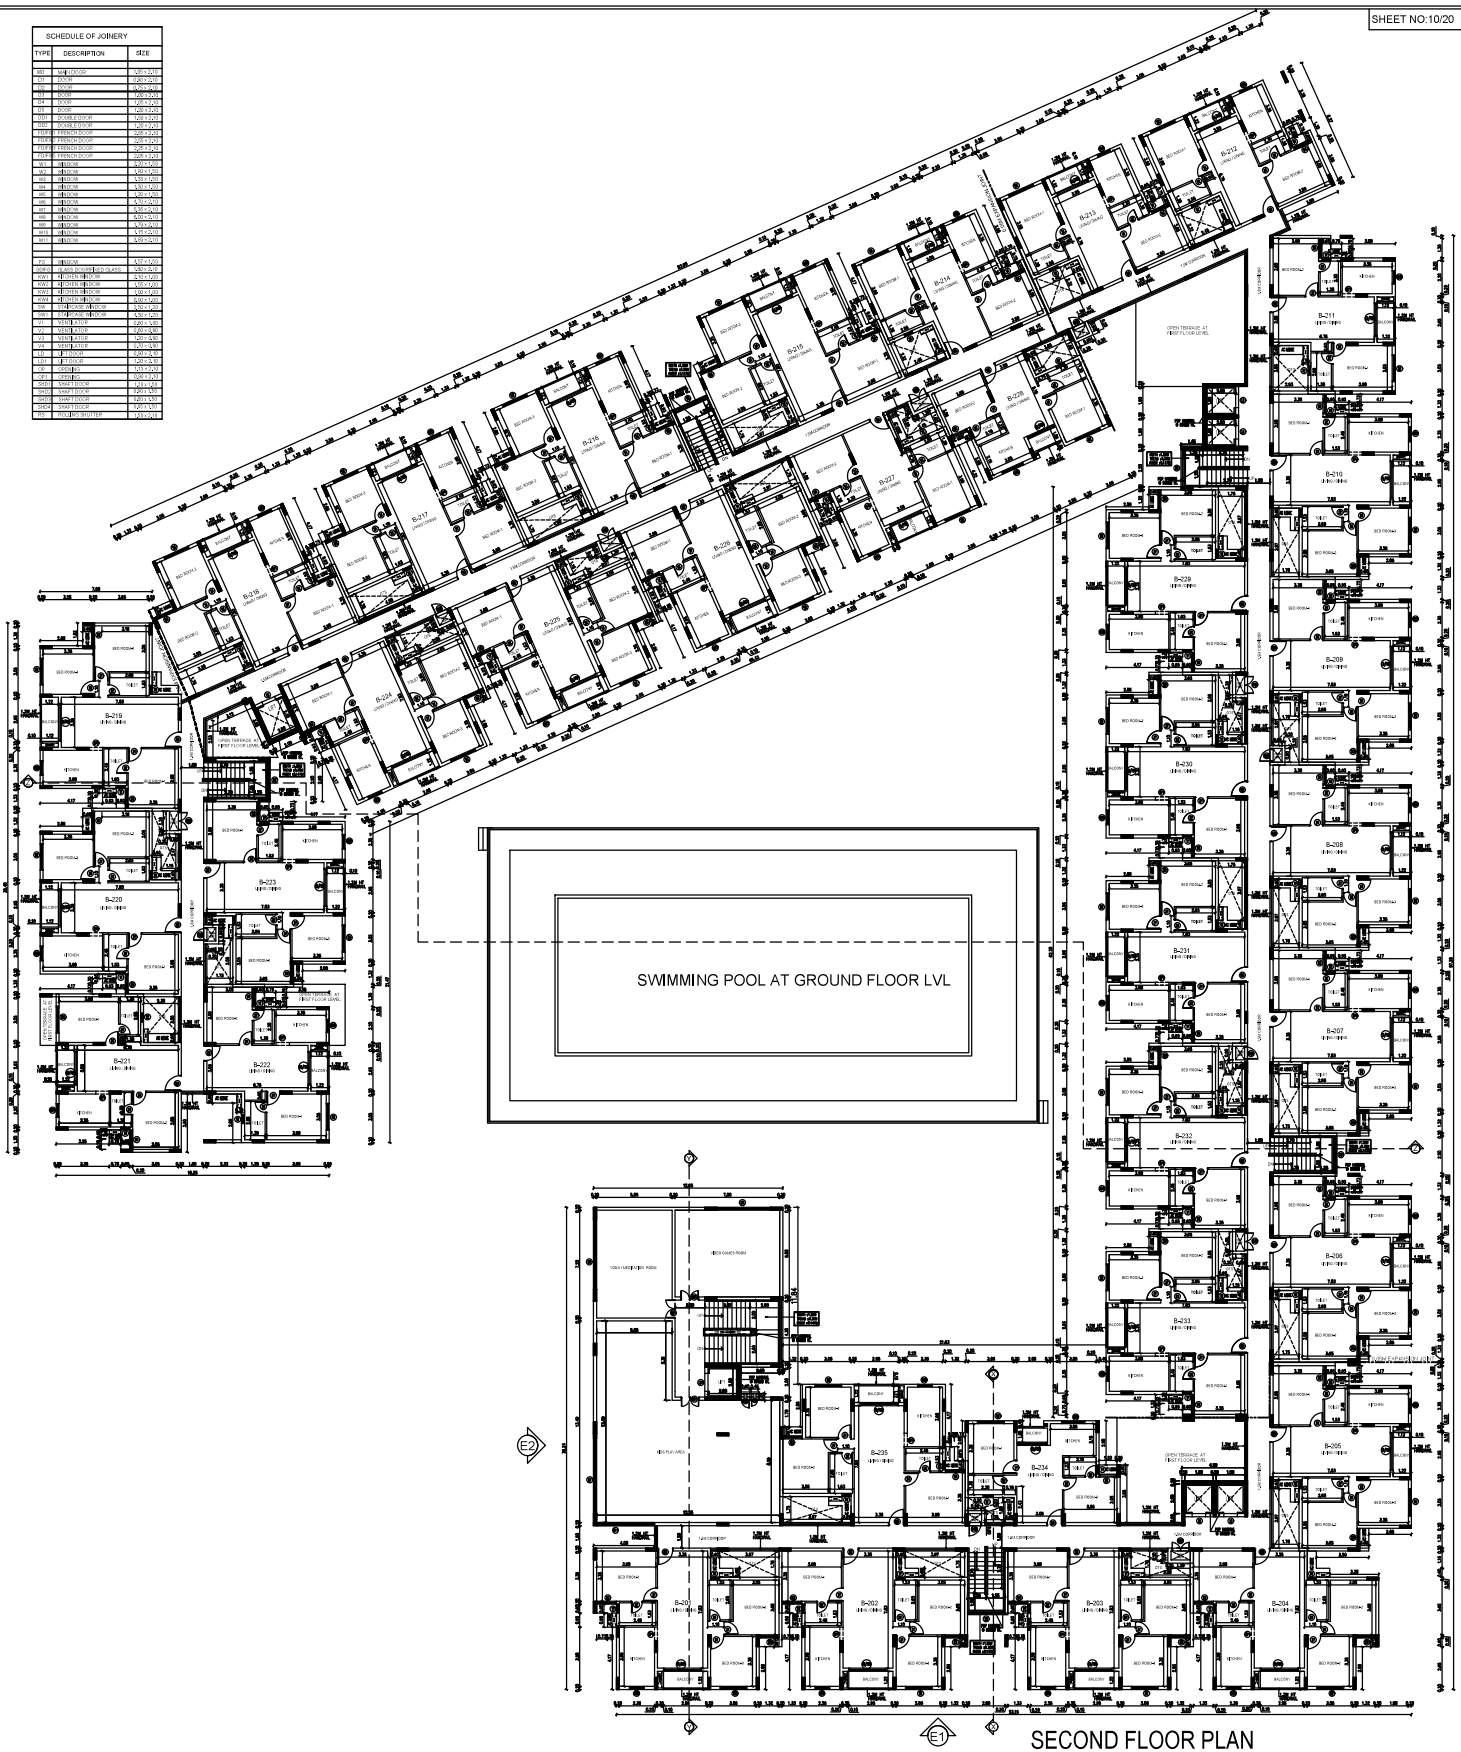

PROPOSED ADDITIONAL CONSTRUCTION OF NON-HIGH RISE GROUP DEVELOPMENT CONSISTS OF 3 BLOCKS WITH BASEMENT OF BLOCK 3 & COMBINED BASEMENT OF BLOCKS 4 & 5. BLOCK 3: GROUND + 5 UPPER FLOORS WITH 124 DWELLING UNITS, BLOCK 4: GROUND (PARTLY) + 5 UPPER FLOORS WITH 208 DWELLING UNITS, WITH CLUBHOUSE: GROUND (PARTLY) + 4 UPPER FLOORS & SWIMMING POOL ON THE GROUND FLOOR. BLOCK 5: GROUND + 5 UPPER FLOORS WITH 192 DWELLING UNITS, TOTALLY 524 DWELLING UNITS COMPRISED IN S.NOS.240/13, 240/15A & 240/15B OF KALAVAKKAM VILLAGE, THIRUPUR TALUK, CHENGALPET DISTRICT.

BLOCK - 4	
SECOND FLOOR PLAN	
COLOUR INDEX	SCALE: 1:100
PROPOSED - RED	
BOUNDARY - BLACK	
ROAD - GREEN	
NOTE : ALL DIMENSIONS ARE IN METER	

NOTE : ALL DIMENSIONS
ARE IN METER




1. FOUNDATION- ISOLATED FOUNDATION
2. BRICK WORK IN C.M. 1:5 MIX
3. PLASTERING IN C.M. 1:3 MIX
4. ALL R.C.C. WORK IN C.C. 1:2:4 MIX (M25)
5. FLOORING CONCRETE IN C.C. 1:4:8 MIX
6. FLOOR FINISHING WITH MOSAIC TILES
7. JOINERIES IN COUNTRY WOOD
8. FINISHING WITH COLOUR WASH

For CASA GRANDE GRACE PRIVATE LIMITED
S.N.R.
Authorised Signatory

K. Rajpurohit
RAJPUROHIT KARAN SINGH, M.Tech.,
Registered Structural Engineer
Coimbatore LPA/SE/GR-1/19/06/063
No. 699, Ground Floor, 7th Main, HAL,
2nd Stage Indira Nagar, Bangalore - 560 038.
Ph: 9738282333 | Email: karan2007@gmail.com

K.P. LENIN, B.Arch.,
Registered Architect,
C.A. No. CA/2009/45680
CP Regd. No: CGLRGN/RA/Gr-I/2019/07/021
#12A, Roomscape "The Village"
Pillaiyar Kovil Street, Thalambur,
Chennai - 600 130.
Ph: 75500 55541
Email: architectlenin@yahoo.com

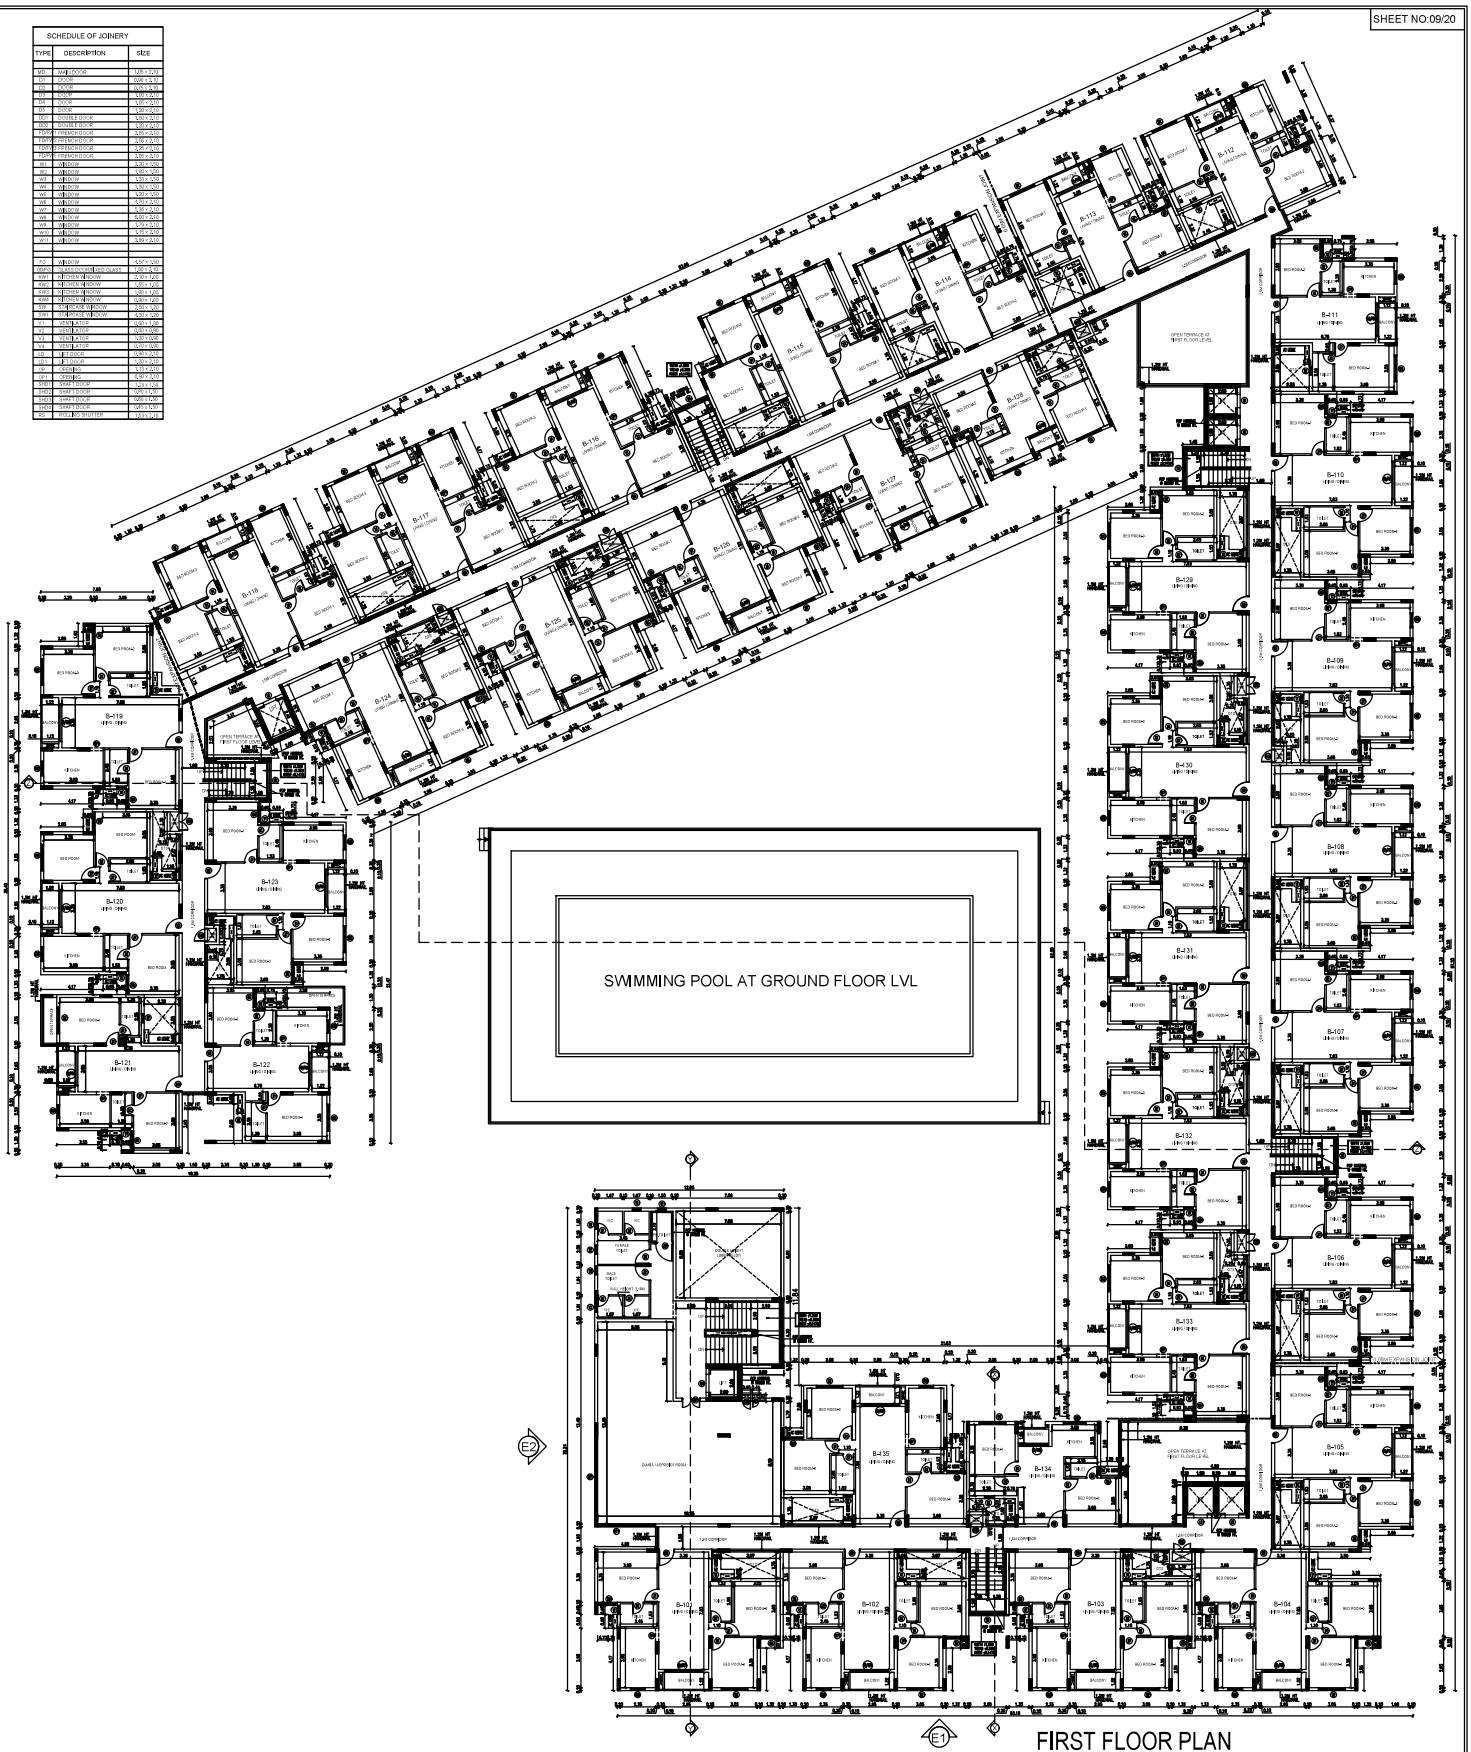

PROPOSED ADDITIONAL CONSTRUCTION OF NON-HIGH RISE GROUP DEVELOPMENT CONSISTS OF 3 BLOCKS WITH BASEMENT OF BLOCK 3 & COMBINED BASEMENT OF BLOCKS 4 & 5.
BLOCK 3 : GROUND + 5 UPPER FLOORS WITH 124 DWELLING UNITS.
BLOCK 4 : GROUND (PARTLY) + 5 UPPER FLOORS WITH 208 DWELLING UNITS, WITH CLUBHOUSE, GROUND (PARTLY) + 4 UPPER FLOORS & SWIMMING POOL ON THE GROUND FLOOR.
BLOCK 5 : GROUND + 5 UPPER FLOORS WITH 192 DWELLING UNITS, TOTALLY 524 DWELLING UNITS COMPRISED
IN S.NOS, 240/13, 240/15A & 240/15B OF KALAVAKKAM VILLAGE, THIRUPUR TALUK, CHENGALPET DISTRICT.

BLOCK - 4	
FIRST FLOOR PLAN	
COLOUR INDEX	SCALE: 1:100
PROPOSED - RED	
BOUNDARY - BLACK	
RDAO - GREEN	
NOTE : ALL DIMENSIONS ARE IN METER	

NOTE : ALL DIMENSIONS
ARE IN METER




1. FOUNDATION- ISOLATED FOUNDATION
2. BRICK WORK IN C.M, 1:5 MIX
3. PLASTERING IN C.M, 1:3 MIX
4. ALL R.C.C. WORK IN C.C. 1:2:4 MIX (M25)
5. FLOORING CONCRETE IN C.C. 1:4:8 MIX
6. FLOOR FINISHING WITH MOSAIC TILES
7. JOINERIES IN COUNTRY WOOD
8. FINISHING WITH COLOUR WASH

For CASA GRANDE GRACE PRIVATE LIMITED
S. NR
Authorised Signatory

Kalyan
RAJPUROHIT KARAN SINGH, M.Tech.,
Registered Structural Engineer
Coimbatore LPA/SE/GR-1/19/06/063
No. 699, Ground Floor, 7th Main, HAL,
2nd Stage Indira Nagar, Bangalore - 560 038.
Ph: 9738282333 Email: karan2007.r@gmail.com

K.P. LENIN, B.Arch.,
Registered Architect,
C.A. No. CA/2009/45680
DTCP Regd. No: CGLRGN/RA/G-1/2018/07/0221
#12A, Roomsca "The Village"
Pillayar Kovil Street, Thalambur,
Chennai - 600 130.
Ph: 75500 55541
Email: architectlenin@yahoo.com

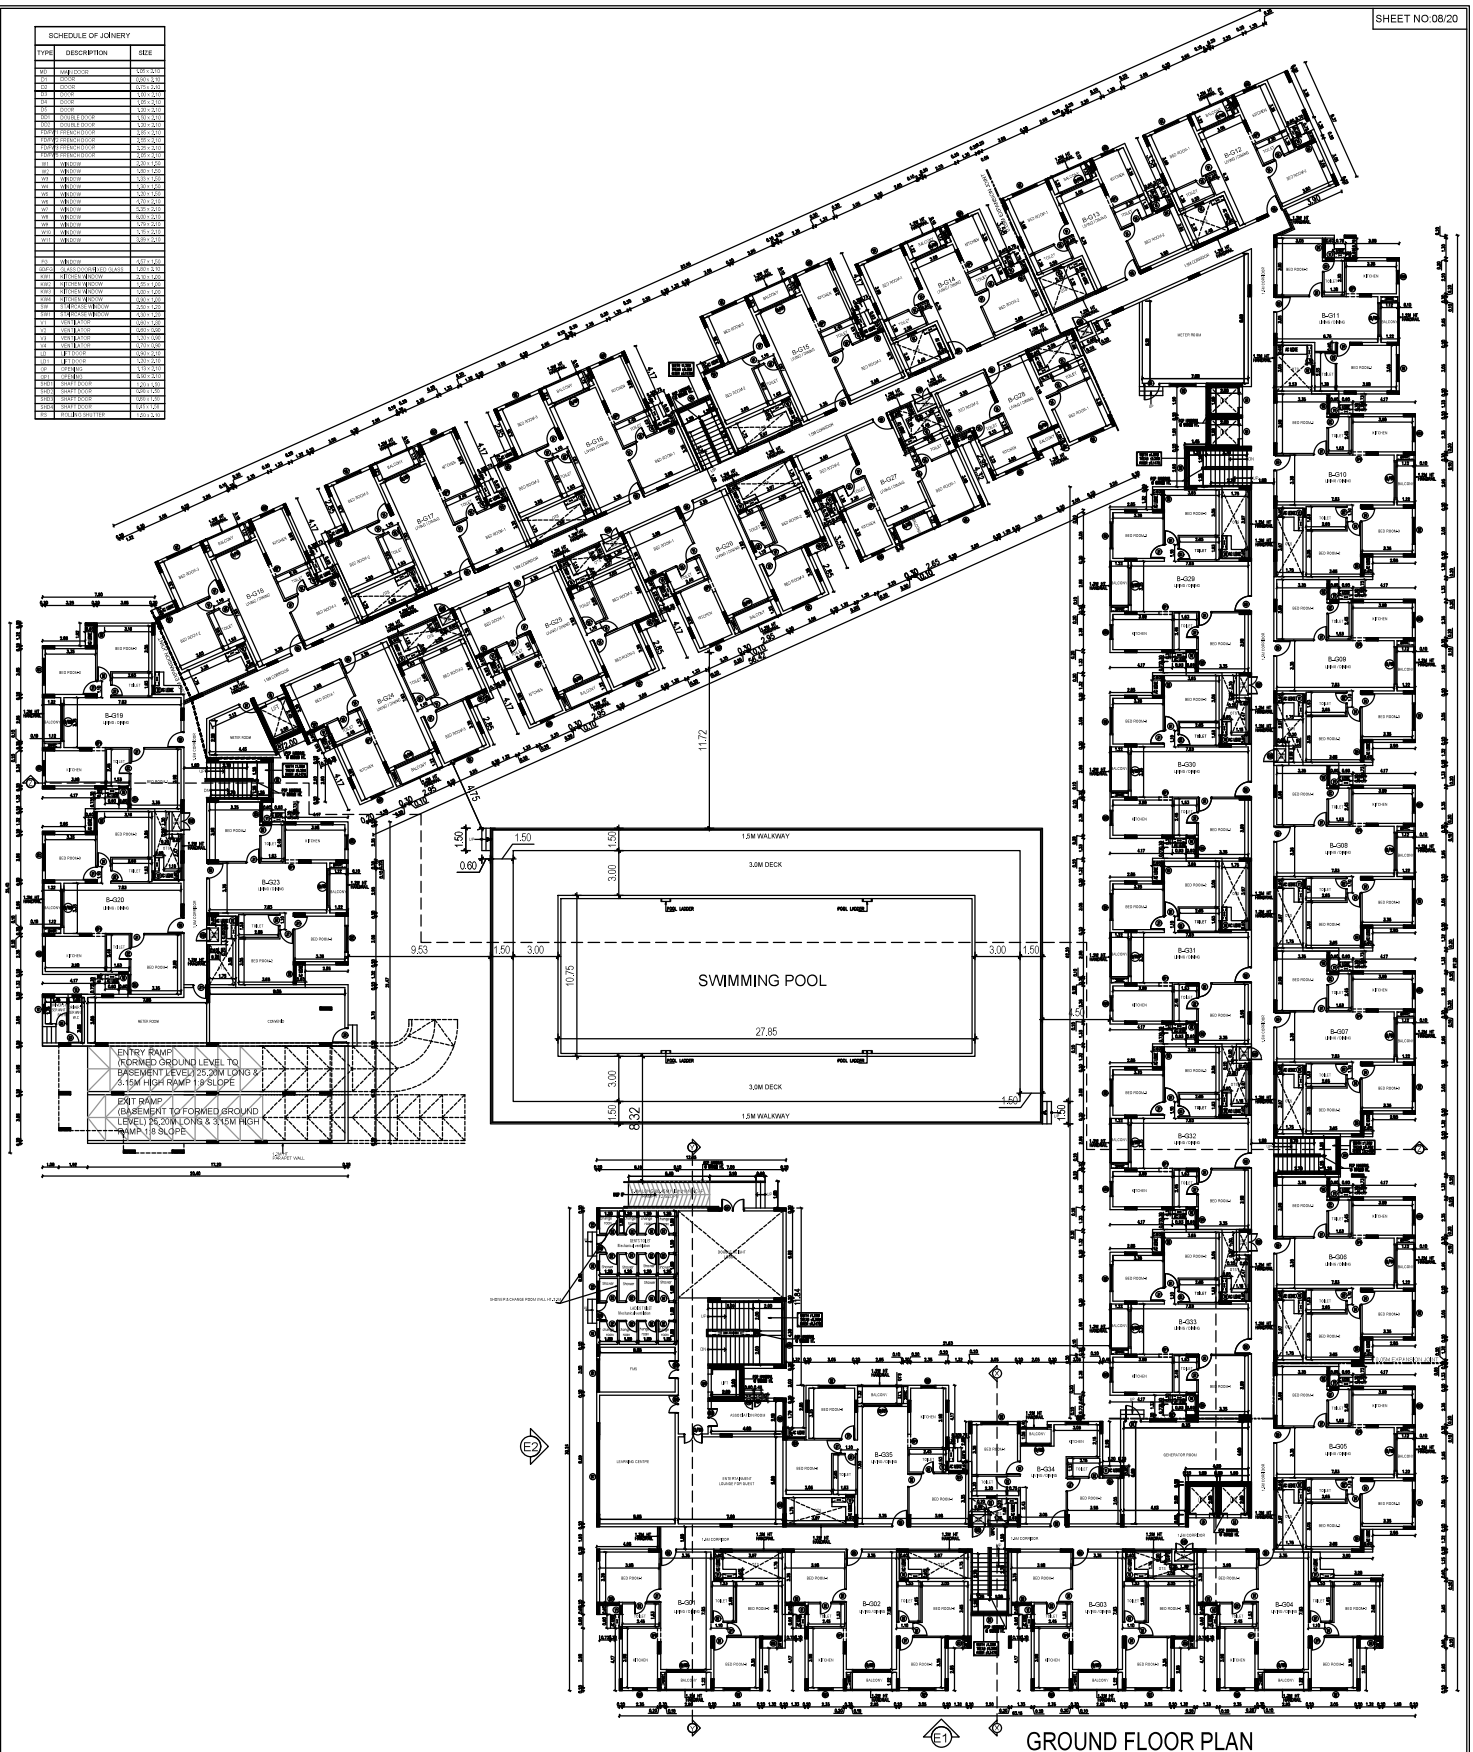

PROPOSED ADDITIONAL CONSTRUCTION OF NON- HIGH RISE GROUP DEVELOPMENT CONSISTS OF 3 BLOCKS WITH BASEMENT OF BLOCK 3 & COMBINED BASEMENT OF BLOCKS 4 & 5. BLOCK 3 : GROUND + 5 UPPER FLOORS WITH 124 DWELLING UNITS, BLOCK 4 : GROUND (PARTLY) + 5 UPPER FLOORS WITH 208 DWELLING UNITS, WITH CLUBHOUSE -GROUND (PARTLY) -4 UPPER FLOORS & SWIMMING POOL ON THE GROUND FLOOR. BLOCK 5 : GROUND + 5 UPPER FLOORS WITH 192 DWELLING UNITS, TOTALLY 524 DWELLING UNITS COMPRISED IN S.NOS. 240/13, 240/15A & 240/15B OF KALAVAKKAM VILLAGE, THIRUPUR TALUK, CHENGALPET DISTRICT.



BLOCK - 4	
GROUND FLOOR PLAN	
COLOR INDEX	SCALE: 1:100
PROPOSED - RED	
BOUNDARY - BLACK	
ROAD - GREEN	
NOTE : ALL DIMENSIONS ARE IN METER	

1. FOUNDATION- ISOLATED FOUNDATION
2. BRICK WORK IN C.M. 1:5 MIX
3. PLASTERING IN C.M. 1:3 MIX
4. ALL R.C.C. WORK IN C.C. 1:2:4 MIX (M25)
5. FLOORING CONCRETE IN C.C. 1:4:8 MIX
6. FLOOR FINISHING WITH MOSAIC TILES
7. JOINERIES IN COUNTRY WOOD
8. FINISHING WITH COLOUR WASH

For CASA GRANDE GRACE PRIVATE LIMITED
S. N
Authorised Signatory

RAJPUROHIT KARAN SINGH, M.Tech.,
Registered Structural Engineer
Coimbatore LPA/SE/GR-1/19/06/063
No. 699, Ground Floor, 7th Main, HAL,
2nd Stage Indira Nagar, Bangalore - 560 038.
Ph: 9738282333 Email: karan2007.r@gmail.com

K.P. LENIN, B.Arch.,
Registered Architect,
C.A. No. CA/2009/45680
DTCP Regd. No: CLGRN/RA/G-1/2019/07/0221
#12A, Roomscape "The Village"
Pillayar Kovil Street, Thalambur,
Chennai - 600 130.
Ph: 75500 55541
Email: architectlenin@yahoo.com

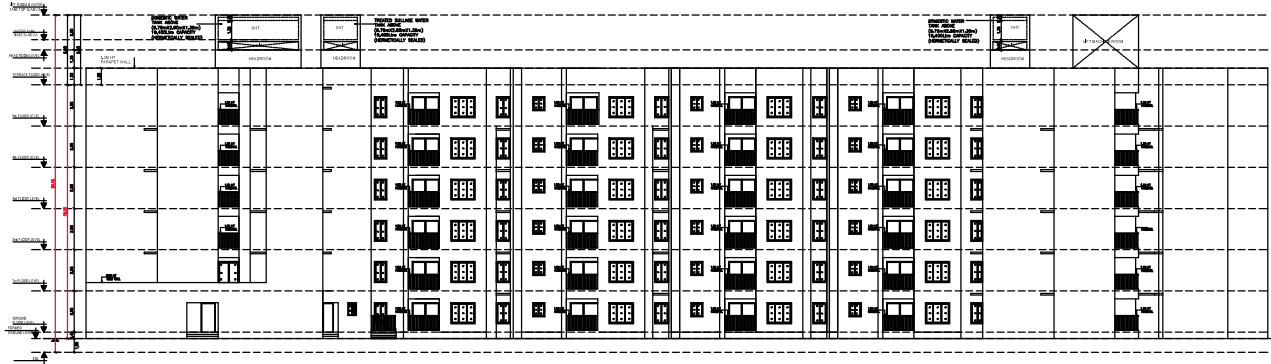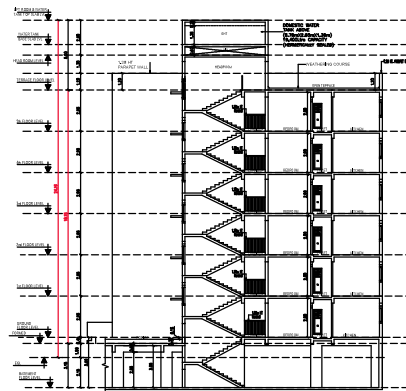ELEVATION - 01
MAIN BLOCK-3SECTION -XX
MAIN BLOCK-3

SCHEDULE OF JOBBERY		
TYPE	DESCRIPTION	QTY
1	BRICK	1.500.000
2	CEMENT	1.500.000
3	SAND	1.500.000
4	ROOFING	1.500.000
5	ROOFING	1.500.000
PROPOSED ADDITIONAL CONSTRUCTION OF NON-HIGH RISE GROUP DEVELOPMENT CONSISTS OF 3 BLOCKS WITH BASEMENT OF BLOCK 3 & COMBINED BASEMENT OF BLOCKS 4 & 5. BLOCK 3 : GROUND + 5 UPPER FLOORS WITH 124 DWELLING UNITS. BLOCK 4 : GROUND (PARTLY) + 5 UPPER FLOORS WITH 208 DWELLING UNITS. WITH CLUBHOUSE, GROUND (PARTLY) + 4 UPPER FLOORS & SWIMMING POOL ON THE GROUND FLOOR. BLOCK 5 : GROUND + 5 UPPER FLOORS WITH 192 DWELLING UNITS. TOTALLY 524 DWELLING UNITS COMPRISED IN S.NOS. 240/113, 240/15A & 240/15B OF KALAVAKKAM VILLAGE, THIRUPORUR TALUK, CHENGALPET DISTRICT.

BLOCK - 3
ELEVATION & SECTION
COLOUR INDEX (SCALE: 1:100)
PROPOSED - RED
BOUNDARY - BLACK
ROAD - GREEN
NOTE : ALL DIMENSIONS ARE IN METRE

SPECIFICATION:

1. FOUNDATION- ISOLATED FOUNDATION
2. BRICK WORK IN C.M. 1:5 MIX
3. PLASTERING IN C.M. 1:3 MIX
4. ALL R.C.C. WORK IN C.C. 1:2:4 MIX (M25)
5. FLOORING CONCRETE IN C.C. 1:4:8 MIX
6. FLOOR FINISHING WITH MOSAIC TILES
7. JOINERIES IN COUNTRY WOOD
8. FINISHING WITH COLOUR WASH

OWNER'S SIGNATURE


For CASA GRANDE PRIVATE LIMITED
S.N.
Authorized Signatory

SIGNATURE OF STRUCTURAL ENGINEER

RAJPUROHIT KARAN SINGH, M.Tech.,
Registered Structural Engineer
Certificate No. SE/REG/11/19/06/063
No. 699, Ground Floor, 7th Main, 11A1,
2nd Stage Indira Nagar, Bangalore - 560 035.
Ph: 973832333 | Email: karansingh2007@gmail.com

SIGNATURE OF ARCHITECT

K.P. LENIN, B.Arch.,
Registered Architect
C.A. No. CA/2008/4686
OTOP Regd. No. CO/2018/RA/24-12/2018/070021
#3A, Room No. "The Village"
Pillayar Kovil Street, Thudalur,
Chennai-600 046
Email: archlenin@yahoo.com

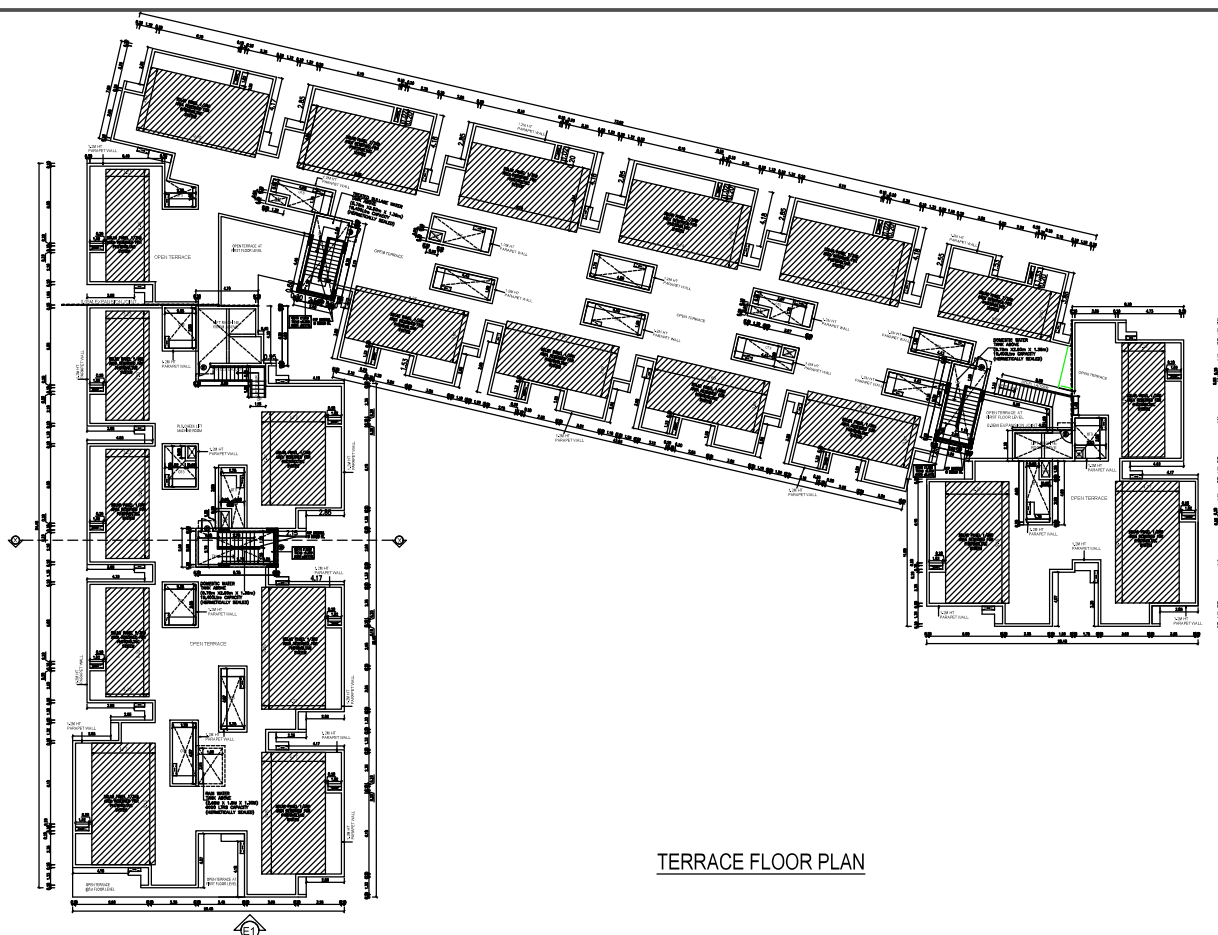

TERRACE FLOOR PLAN

BLOCK - 3	
TERRACE FLOOR PLAN	
COLOUR INDEX	SCALE- 1:100
PROPOSED - RED	
BOUNDARY - BLACK	
ROAD - Green	




1. FOUNDATION- ISOLATED FOUNDATION
2. BRICK WORK IN C.M. 1:5 MIX
3. PLASTERING IN C.M. 1:3 MIX
4. ALL R.C.C. WORK IN C.C. 1:2:4 MIX (M25)
5. FLOORING CONCRETE IN C.C. 1:4:8 MIX
6. FLOOR FINISHING WITH MOSAIC TILES
7. JOINERIES IN COUNTRY WOOD
8. FINISHING WITH COLOUR WASH

For CASA GRANDE GRACE PRIVATE LIMITED
S. NR
Authorized Signatory

RAJPUROHIT KARAN SINGH, M.Tech.
Registered Structural Engineer
Coimbatore LPA/SE/GR-1/19/06/063
No. 699, Ground Floor, 7th Main, HAL,
2nd Stage Indira Nagar, Bangalore - 560 038.
Ph: 9738282333 Email: karan2007.r@gmail.com


K.P. LENIN, B.Arch.,
Registered Architect,
C.A. No. CA/2009/45680
DTPC Regd. No. CGLR/N/RA/Gr-1/2019/07703
#12A, Roomscape "The Village"
Pillayar Kovil Street, Thalambur,
Chennai - 600 130.
Ph: 75500 55541
Email: architectlenin@yahoo.com

SCHEDULE OF JOINTS		
NO.	DESCRIPTION	REV.
1		
2		
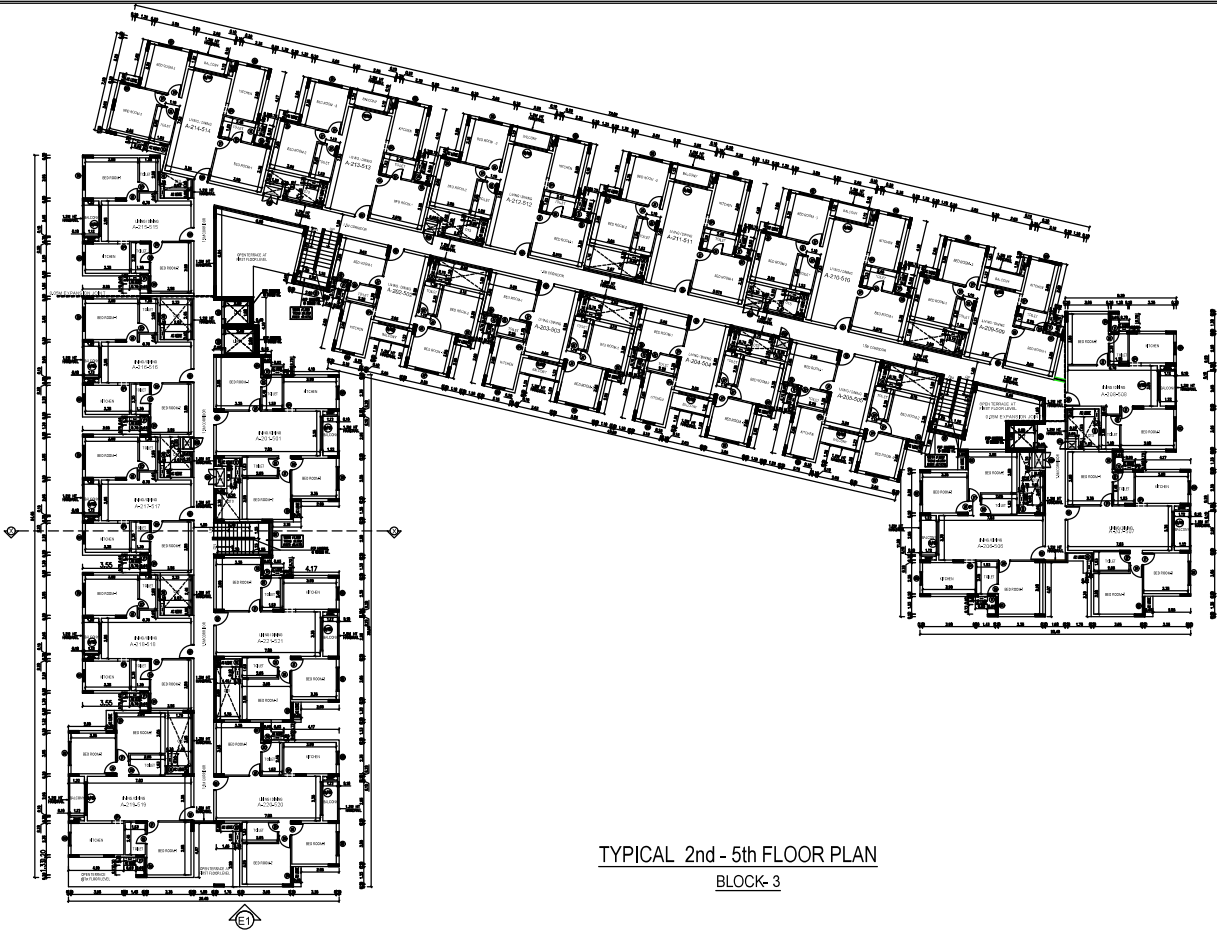

TYPICAL 2nd - 5th FLOOR PLAN
BLOCK-3

PROPOSED ADDITIONAL CONSTRUCTION OF NON-HIGH RISE GROUP DEVELOPMENT CONSISTS OF 3 BLOCKS WITH BASEMENT OF BLOCK 3 & COMBINED BASEMENT OF BLOCKS 4 & 5, BLOCK 3: GROUND + 5 UPPER FLOORS WITH 124 DWELLING UNITS, BLOCK 4: GROUND (PARTLY) + 5 UPPER FLOORS WITH 208 DWELLING UNITS, WITH CLUBHOUSE GROUND (PARTLY) + 4 UPPER FLOORS & SWIMMING POOL ON THE GROUND FLOOR, BLOCK 5: GROUND + 5 UPPER FLOORS WITH 192 DWELLING UNITS, TOTALLY 524 DWELLING UNITS COMPRISED IN S.NOS. 240/13, 240/15A & 240/15B OF KALAVAKKAM VILLAGE, THIRUPORUR TALUK, CHENGALPET DISTRICT.

BLOCK - 3
TYPICAL 2ND TO 5TH FLOOR PLAN
COLOUR INDEX

PROPOSED - RED
BOUNDARY - BLACK
ROAD - GREEN

NOTE : ALL DIMENSIONS
ARE IN METER



SPECIFICATION:

1. FOUNDATION- ISOLATED FOUNDATION
2. BRICK WORK IN C.M. 1:5 MIX
3. PLASTERING IN C.M. 1:3 MIX
4. ALL R.C.C. WORK IN C.G. 1:2:4 MIX (M25)
5. FLOORING CONCRETE IN C.C. 1:4:8 MIX
6. FLOOR FINISHING WITH MOSAIC TILES
7. JOINERIES IN COUNTRY WOOD
8. FINISHING WITH COLOUR WASH

OWNER'S SIGNATURE

For CASA GRANDE GRACE PRIVATE LIMITED


S. N.
Authorised Signatory

SIGNATURE OF STRUCTURAL ENGINEER

K. P. Lenin
RAJUPURHIT KARAN SINGH, M.Tech.,
Registered Structural Engineer
Customer I.P.A. ISE/GR/19/196/163
No. 699, Grand Floor, 7th Main, I.I.A.,
2nd Stage, Indira Nagar, Bangalore - 560 025.
Ph: 9738523333 Email: karan2007@gmail.com

SIGNATURE OF ARCHITECT

K. P. Lenin
K. P. LENIN, M.Arch.,
Registered Architect,
C.A. No. CA/2004/66669
OTCP Regd. No. OLA/KA/19/CA/2004/66669
P.O.A. Home Nagar "The Village"
Palyar Koral Street, Thiruvananthapuram,
Kerala - 695 013.
Ph: 73550 15541
Email: architectkpl@gmail.com

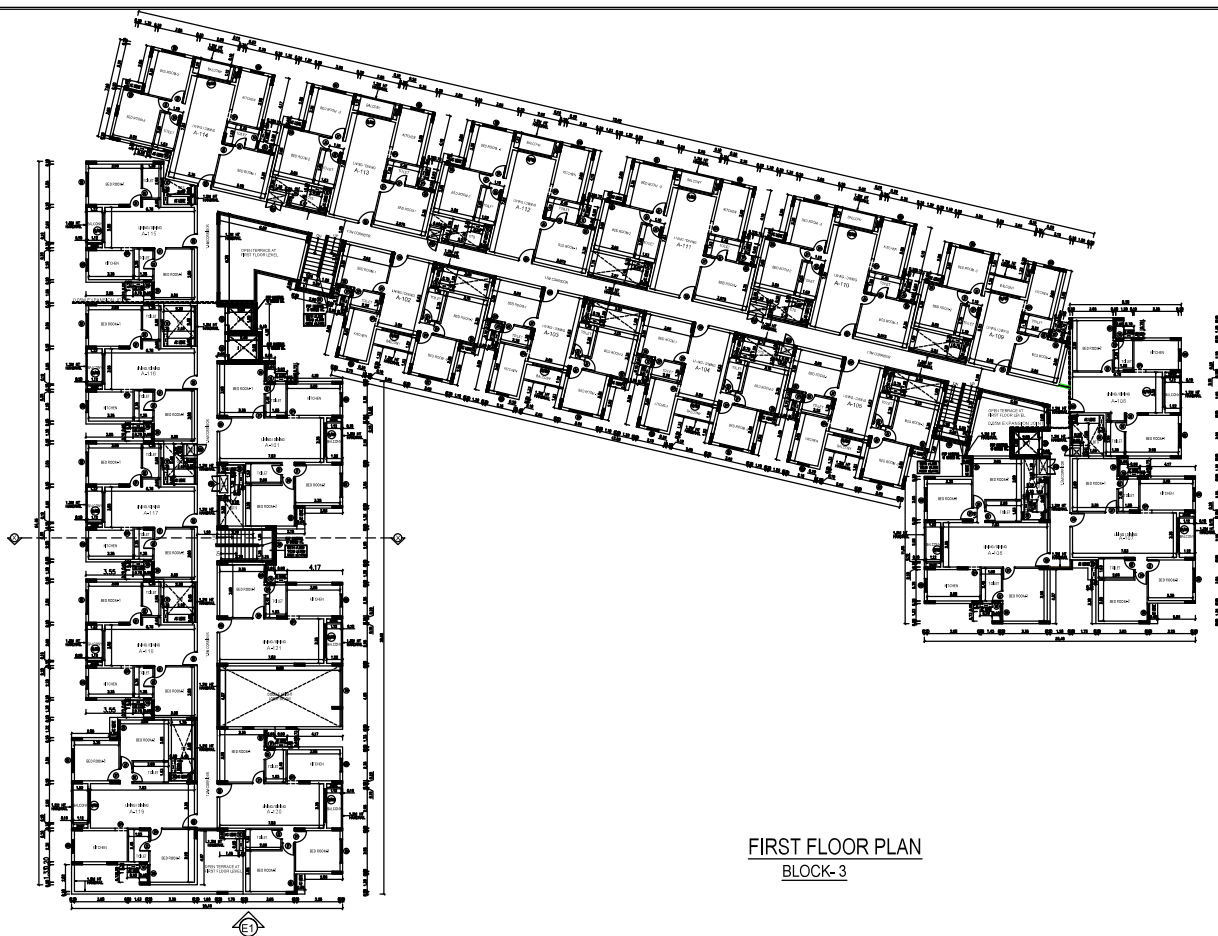

FIRST FLOOR PLAN
BLOCK-3

BLOCK - 3		
FIRST FLOOR PLAN		
COLOUR INDEX	SCALE- 1:500	
PROPOSED - RED ☐ BOUNDARY - BLACK ☐ ROAD - GREEN ☐		
NOTE : ALL DIMENSIONS ARE IN METER		

NOTE : ALL DIMENSIONS
ARE IN METER



1. FOUNDATION- ISOLATED FOUNDATION
2. BRICK WORK IN C.M. 1:5 MIX
3. PLASTERING IN C.M. 1:3 MIX
4. ALL R.C.C. WORK IN C.C. 1:2:4 MIX (M25)
5. FLOORING CONCRETE IN C.C. 1:4:8 MIX
6. FLOOR FINISHING WITH MOSAIC TILES
7. JOINERIES IN COUNTRY WOOD
8. FINISHING WITH COLOUR WASH

OWNER'S SIGNATURE


For CASA GRANDE GRACE PRIVATE LIMITED
S. NR
Authorized Signatory

SIGNATURE OF STRUCTURAL ENGINEER

K. Rajpurohit
RAJPUROHIT KARAN SINGH, M.Tech.
 Registered Structural Engineer
 Coimbatore LPA/SE/GR-1/19/06/063
 No. 699, Ground Floor, 7th Main, HAL,
 2nd Stage Indira Nagar, Bangalore - 560 038.
 Ph: 9738282333 Email: karan2007.r@gmail.com

SIGNATURE OF ARCHITECT

K.P. LENIN, B.Arch.,
Registered Architect,
C.A. No. CA/2009/45680
DTCIP Regd. No. COLGRN/RA/Gr-4/2015/072722
#12A, Roomscape "The Village"
Pillayar Kovil Street, Thalambar,
Chennai - 600 130.
Ph: 73500 55541
Email: architectlenin@yahoo.com

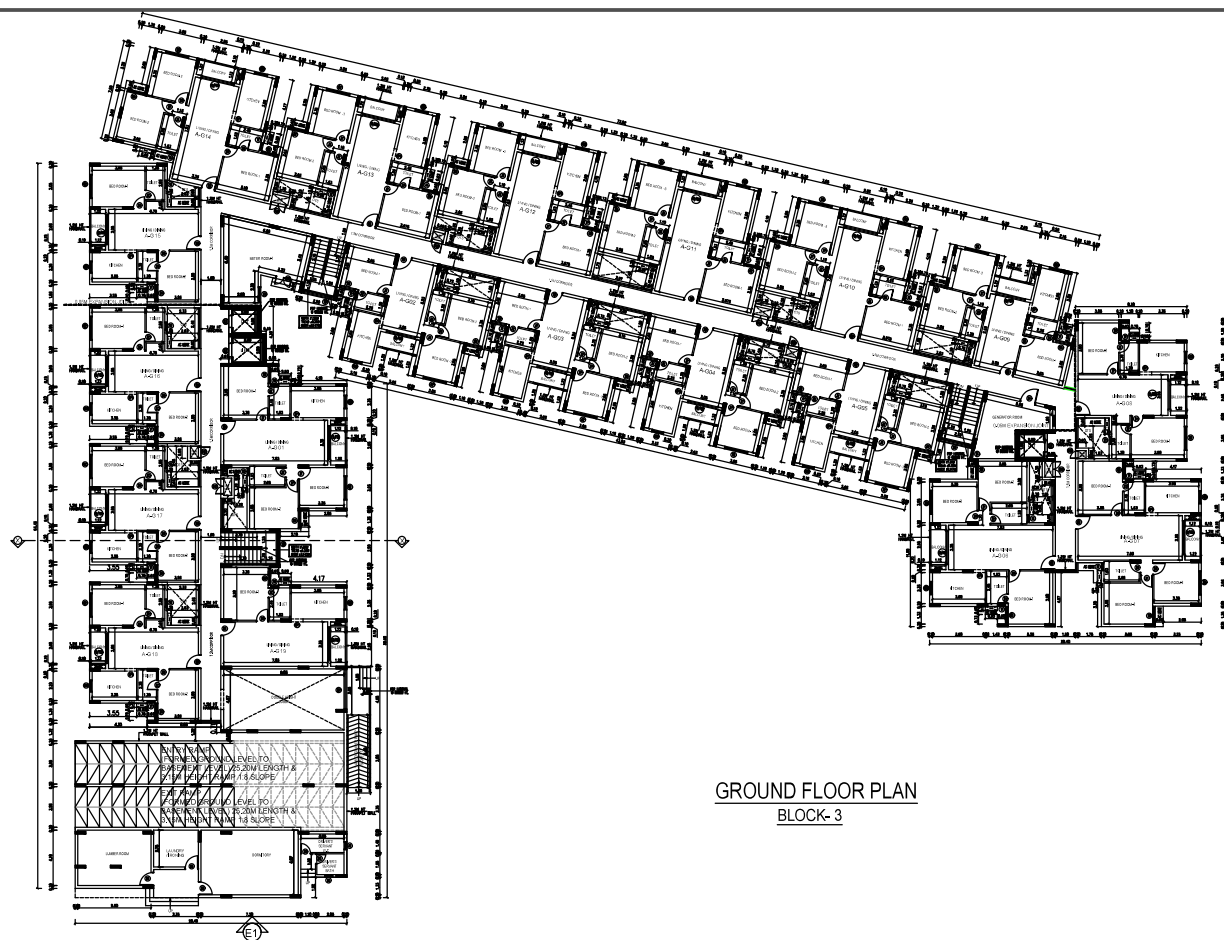

GROUND FLOOR PLAN
BLOCK- 3


BLOCK - 3 GROUND FLOOR PLAN		
COLOUR INDEX	SCALE = 1:100	
PROPOSED - RED BOUNDARY - BLACK ROAD - GREEN	☐ ☐ ☐	
NOTE : ALL DIMENSIONS ARE IN METER		

1. FOUNDATION- ISOLATED FOUNDATION
2. BRICK WORK IN C.M. 1:5 MIX
3. PLASTERING IN C.M. 1:3 MIX
4. ALL R.C.C. WORK IN C.C. 1:2:4 MIX (M25)
5. FLOORING CONCRETE IN C.C. 1:4:8 MIX
6. FLOOR FINISHING WITH MOSAIC TILES
7. JOINERIES IN COUNTRY WOOD
8. FINISHING WITH COLOUR WASH

For CASA GRANDE GRACE PRIVATE LIMITED
S. N
Authorised Signatory

Kedagani
RAJPUROHIT KARAN SINGH, M.Tech.,
Registered Structural Engineer
Coimbatore LPA/SE/GR-1/19/06/063
No. 699, Ground Floor, 7th Main, H.A.L.,
2nd Stage Indira Nagar, Bangalore - 560 038.
Ph: 9738282333 Email: karan2007.r@gmail.com

K.P. LENIN, B.Arch.,
Registered Architect,
C.A. No. CA/2009/45680
DTPC Regd. No. OGLRGN/RA/G-12019/0702
#12A, Roomscape "The Village"
Pillayar Kovil Street, Thattambur,
Chennai - 600 130.
Ph: 75500 55541
Email: architectlenin@yahoo.com

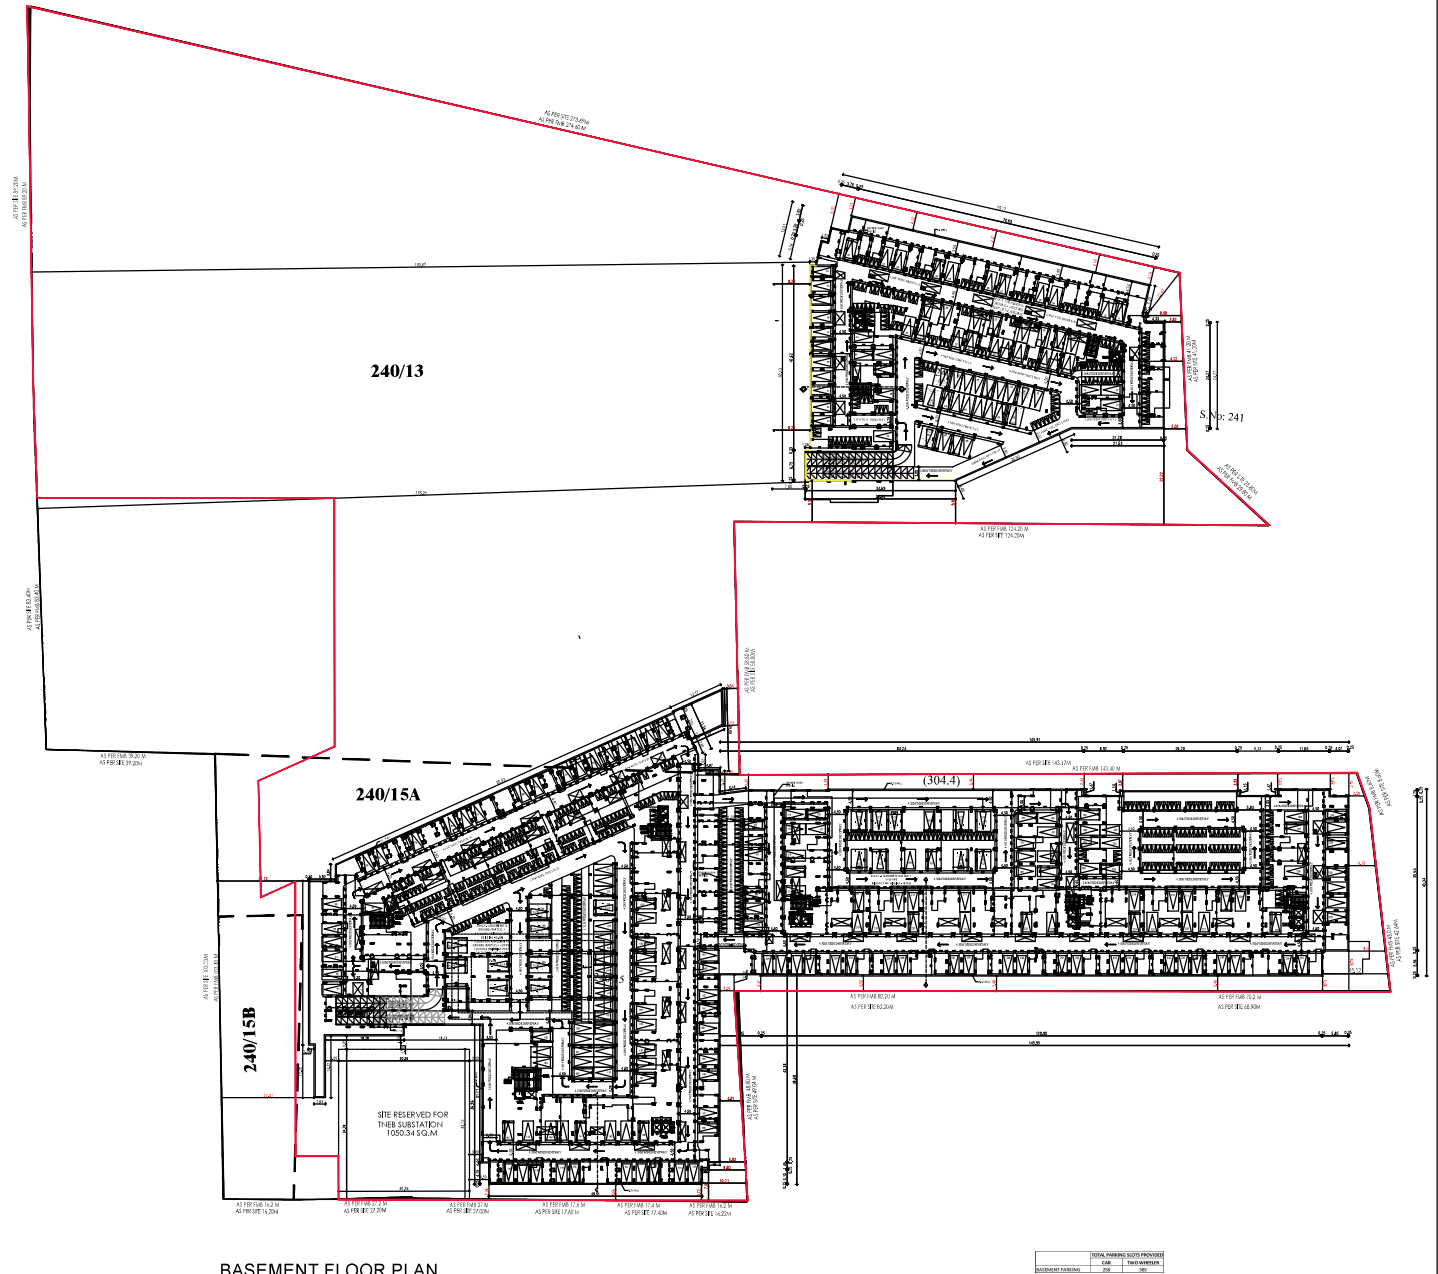

PROPOSED ADDITIONAL CONSTRUCTION OF NON-HIGH RISE GROUP DEVELOPMENT CONSISTS OF 3 BLOCKS WITH BASEMENT OF BLOCK 3 & COMBINED BASEMENT OF BLOCKS 4 & 5, BLOCK 3 : GROUND + 5 UPPER FLOORS WITH 124 DWELLING UNITS, BLOCK 4 : GROUND (PARTLY) + 5 UPPER FLOORS WITH 208 DWELLING UNITS, WITH CLUBHOUSE, GROUND (PARTLY) + 4 UPPER FLOORS & SWIMMING POOL ON THE GROUND FLOOR, BLOCK 5 : GROUND + 5 UPPER FLOORS WITH 162 DWELLING UNITS, TOTALLY 524 DWELLING UNITS COMPRISED IN S.NOS. 240/13, 240/15A & 240/15B OF KALAVAKKAM VILLAGE, THIRUPURUR TALUK, CHENGALPET DISTRICT.

BLOCK-3, 4&5
BASEMENT FLOOR PLAN
COLOUR INDEX SCALE 1:1000
PREPARED - RED
BOUNDARY - BLACK
ROAD - GREEN



NOTE : ALL DIMENSIONS ARE IN METER

SPECIFICATION:

1. FOUNDATION- ISOLATED FOUNDATION
2. BRICK WORK IN C.M, 1:5 MIX
3. PLASTERING IN C.M, 1:3 MIX
4. ALL R.C.C. WORK IN C.C.1:2:4 MIX (M25)
5. FLOORING CONCRETE IN C.C. 1:4:8 MIX
6. FLOOR FINISHING WITH MOSAIC TILES
7. JOINERIES IN COUNTRY WOOD
8. FINISHING WITH COLOUR WASH

OWNER'S SIGNATURE


For CASA GRANDE GRACE PRIVATE LIMITED
S. N. R.
Authorized Signatory

SIGNATURE OF STRUCTURAL ENGINEER

Rajpuhit
RAJPUHIT KARAN SINGH, M.Tech.,
Registered Structural Engineer
Coimbatore LPA/SE/GR-1/19/06/063
No. 699, Ground Floor, 7th Main, HAL,
2nd Stage Indira Nagar, Bangalore - 560 033.
Ph: 9738282333 Email: karan2007.n@gmail.com

SIGNATURE OF ARCHITECT

K.P. Lenin
K.P. LENIN, B.Arch.,
Registered Architect,
C.A. No. CA/2500/45680
DTP Regd. No. CGLRN/RA/G-1/2019/07621
#12A, Roomscape "The Village",
Pillayar Kovil Street, Thulambur,
Chennai - 600 130.
Ph: 75500 55541
Email: architectlenin@yahoo.com

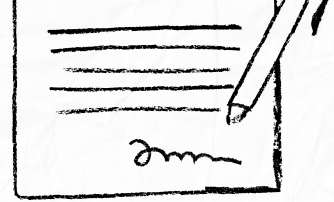

our services doesn't just end there



Buying & Selling Services

Property Buying Assistance, Property Selling Support, Market Price Analysis, Owner Outreach and Negotiation.



Legal & Documentation Services

Certified EC, Patta, legal opinions, property verification, due diligence, litigation solutions, and legal heir certificates.



Property Development & Approvals

Building plan approvals, construction, layout and sub-division approvals, zone conversion, and occupancy certification.




NRI & Investment Services

Escrow Services, Rentals, Litigation Solutions, Property Valuation and Property Management



Compliance & Special Services

Demolition, Vaasthu checks, regularization of unauthorized buildings, and office space solutions.

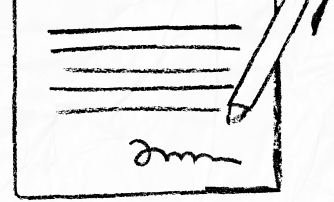

 **empowering your real estate decisions
with smart tools**



Property Valuation & Cost Estimation

Guideline Value, Apartment Composite Value, Stamp Duty & Registration Fees Calculator, Building Value Calculator, Capital Gains Calculator, Area Unit Converter, Length Unit Converter



Ownership, Compliance & Legal Verification

Encumbrance Certificate (EC) Search, Find Your SRO, Temple Property Check, WAQF Property Check, View Patta/Chitta, View FMB, Patta Analyzer, EC Analyzer



Zoning & Land Use Analysis

Land Use Zone Finder, CRZ Zone Check, Aquifer Zone Check, CBA Check, EWS Check, Road Width Check, Proposed Road Widening Check, FSI Calculator



Property Documentation & Workflow Tools

Forms & Templates, Document Generator, Document Translation, Dictionary



Vastu & Property Management Tools

Home Vastu Shastra, Plot Vastu Shastra, Property Management



We're honored to be part of your
real estate journey

3/350/2 Mettukuppam,
OMR Thoraipakkam,
Chennai, India

hello@verified.realestate
[+91 9996 12 9996](tel:+919996129996)
www.verified.realestate