

Verified RealEstate™

Your trusted partner for buying, selling, and managing property,
ensuring hassle-free service with 100% transparency.

3/350/2 Mettukuppam,
OMR Thoraipakkam,
Chennai, India


hello@verified.realestate

+91 9996 12 9996

www.verified.realestate

Official Property Record



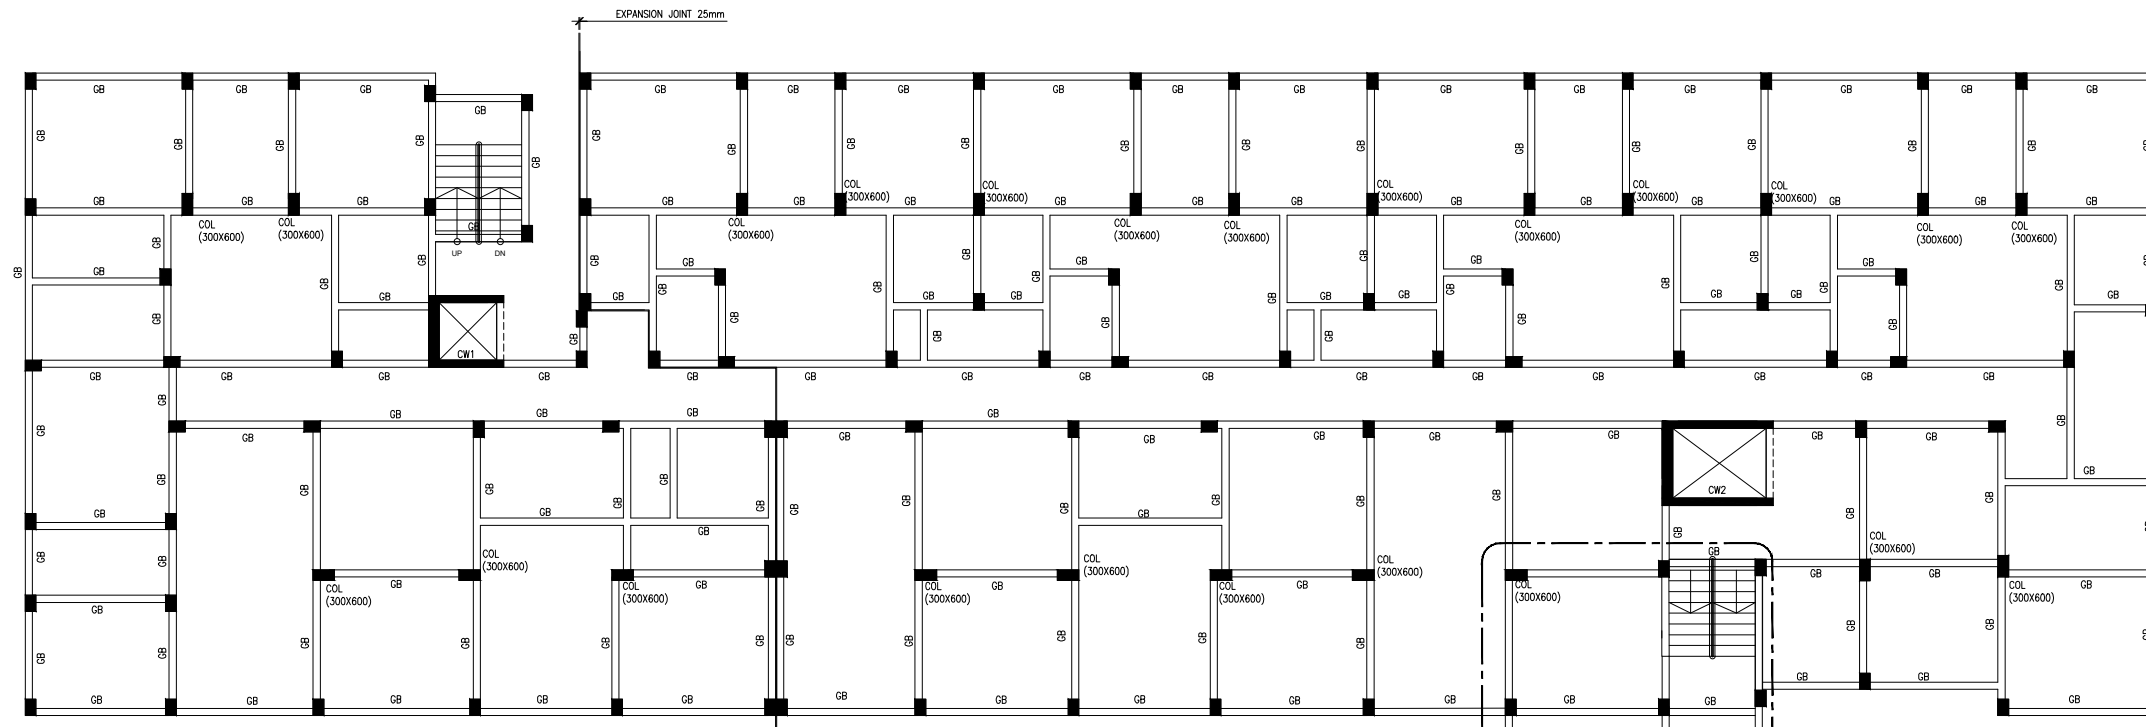

TIE BEAM LAYOUT PLAN (BLOCK-1)

SCALE 1:100


NOTES

UNLESS OTHERWISE SPECIFIED

1. ALL COLUMNS ARE TO BE 300x450mm
2. ALL BEAMS ARE TO BE 200x375mm
3. GRADE OF CONCRETE M25
4. GRADE OF STEEL Fe500

*300mm COLUMN WIDTH UP TO 1ST FLOOR ONLY

DWG. REFER CAD FILE NAME: BEI---S-STPDTB101.dwg

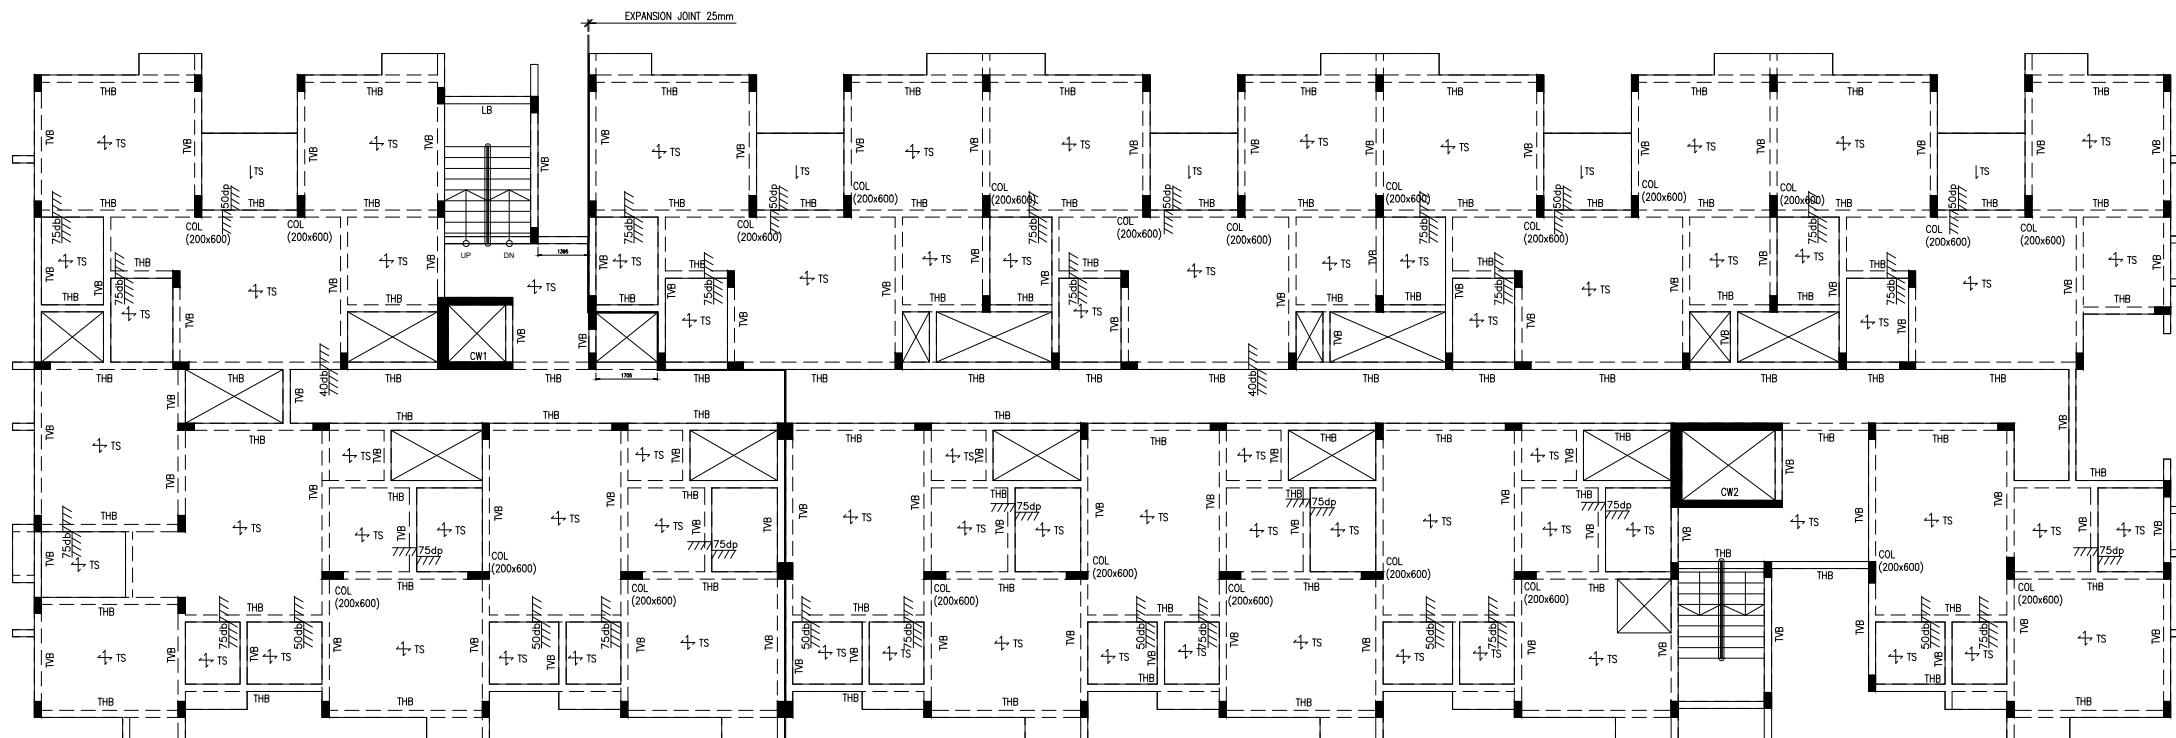

TYPICAL FLOOR FRAMING PLAN (BLOCK-1)

SCALE 1:100

NOTES

UNLESS OTHERWISE SPECIFIED

1. ALL COLUMNS ARE TO BE 200x450mm
2. ALL BEAMS ARE TO BE 200x375mm
3. ALL SLABS ARE TO BE 125mm
4. GRADE OF CONCRETE M25
5. GRADE OF STEEL Fe500

ALL SETTING OUT DIMENSION SHOWN IN THE STRUCTURAL DRAWINGS, SHALL BE VERIFIED WITH THE LATEST ARCHITECTURAL DRAWINGS BEFORE COMMENCEMENT OF CONSTRUCTION. IF THERE IS ANY DISCREPANCY, IT SHOULD BE IMMEDIATELY BROUGHT TO THE ATTENTION OF THE ARCHITECT/ENGINEER. THE CONSTRUCTION CAN ONLY PROCEED UPON RECEIVING THE CONFIRMATION FROM THE ARCHITECT ON THE DIMENSIONS.

DATE OF ISSUE

20 feb 2023

BURO ENGINEERS (I) PRIVATE LTD.

P. JEGATHEESAN, M.E., (Struct), M.I.E.
REGISTERED STRUCTURAL ENGINEER
DEPUTY DIRECTOR OF TOWN & COUNTRY PLANNING
REGISTRATION No. CO-10N/SEGA-02019/0020
NEW No. 31 (OLD No. 14), BESANT AVENUE ROAD,
ADAYAR, CHENNAI - 600 020.
E-Mail: jegathes@buroengineers.in
Mobile: +91 9962545631

-	ISSUED AS A APPROVAL DRAWING	GUNA	20-02-2023
NO.	AMENDMENTS	BY	DATE

APPROVAL DRAWING
STRUCTURAL

Client

ARUN EXCELLO REALTY PVT LTD.
BHATTED TOWERS, #18 WEST COTT ROAD,
ROYAPETTAH, CHENNAI - 600 014.
PHONE : 2841 2841 / 2841 1222
WEB : WWW.ARUNEXCELLO.COM

Civil & Structural Engineer :

Buro Engineers (I) Private Ltd.,
CIVIL & STRUCTURAL CONSULTANTS
NEW #31, OLD #14, BESANT AVENUE ROAD,
ADAYAR, CHENNAI-600020.
TEL: 42658573 / 74, FAX: 24662755

project title

PROPOSED RESIDENTIAL BUILDINGS (STILT + 5)
CONSTRUCTION AT SURVEY NOS :221/13A,
221/13B, 221/14A1Apt & 221/14A2
Perumaleri village, Vadakadampadi Panchayat,
Thirukazhukundram Taluk, Chengalpott District.


drawing title

TYPICAL FLOOR FRAMING PLAN (BLOCK-1)
(1st, 2nd, 3rd, 4th & 5th FLOORS)

scale	1:100	design by	YOGA
drawn by	GUNA	checked by	SIVA
date	DEC 2018	approved by	PJ
drawing no.	BEI432_S-/FP/T-/B1/01	revision	-

THIS DRAWING IS COPYRIGHT

CAD FILE NAME: BEI432_S-FPT-B101.dwg

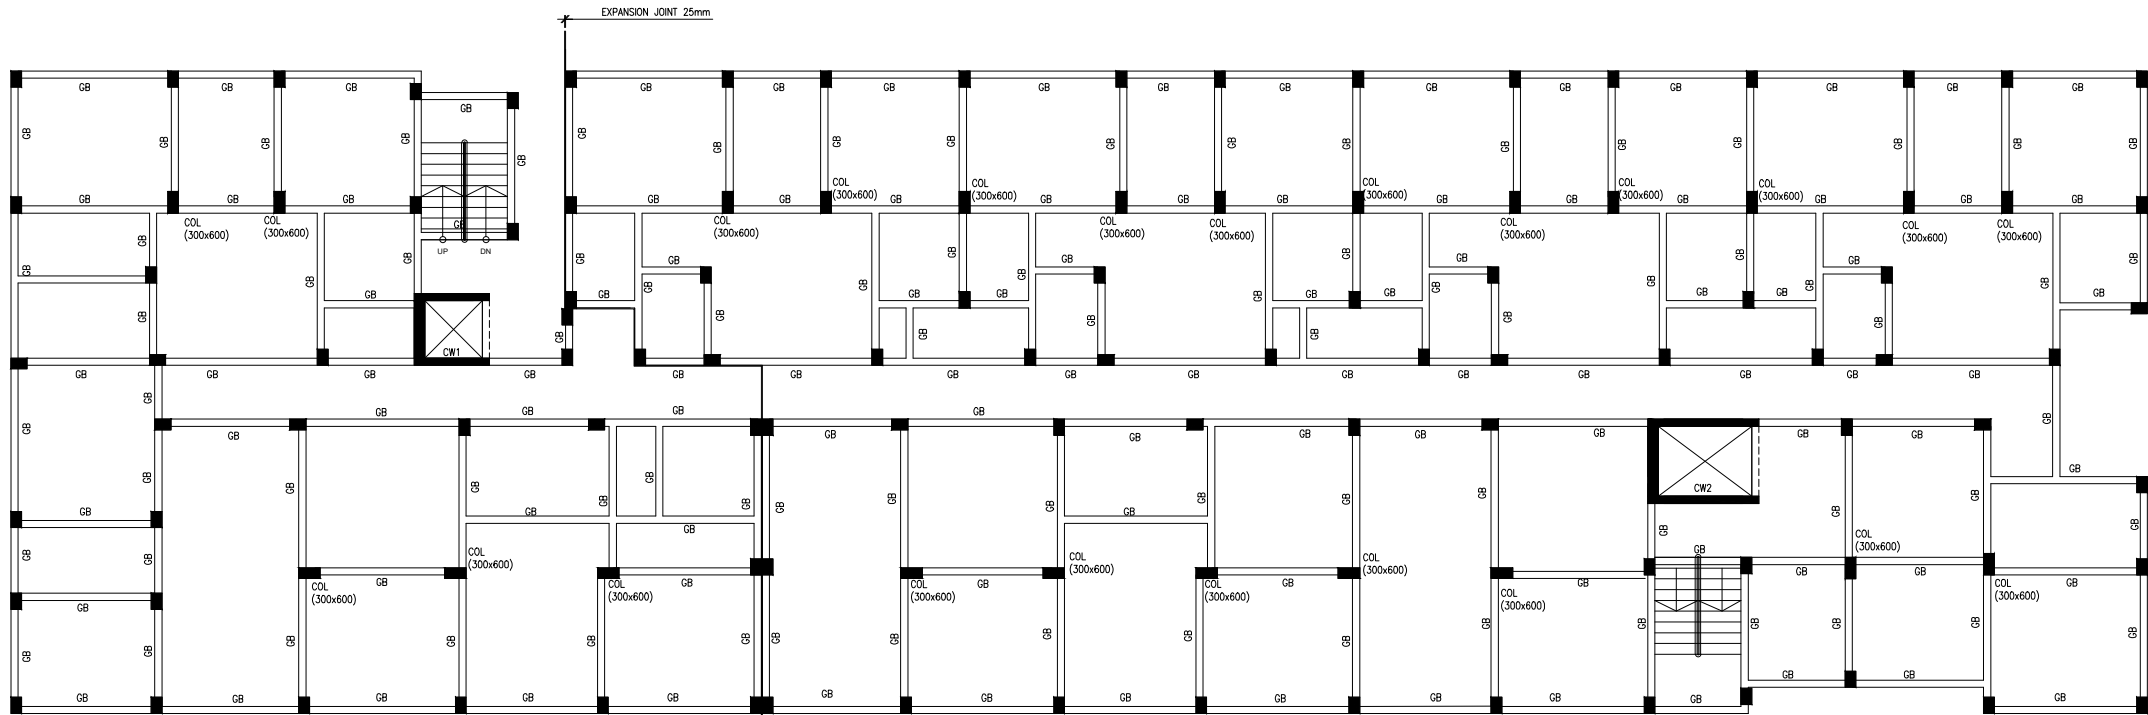

TIE BEAM LAYOUT PLAN (BLOCK-2)


SCALE 1:100

NOTES

UNLESS OTHERWISE SPECIFIED

1. ALL COLUMNS ARE TO BE 300x450mm
2. ALL BEAMS ARE TO BE 200x375mm
3. GRADE OF CONCRETE M25
4. GRADE OF STEEL Fe500

*300mm COLUMN WIDTH UP TO 1ST FLOOR ONLY

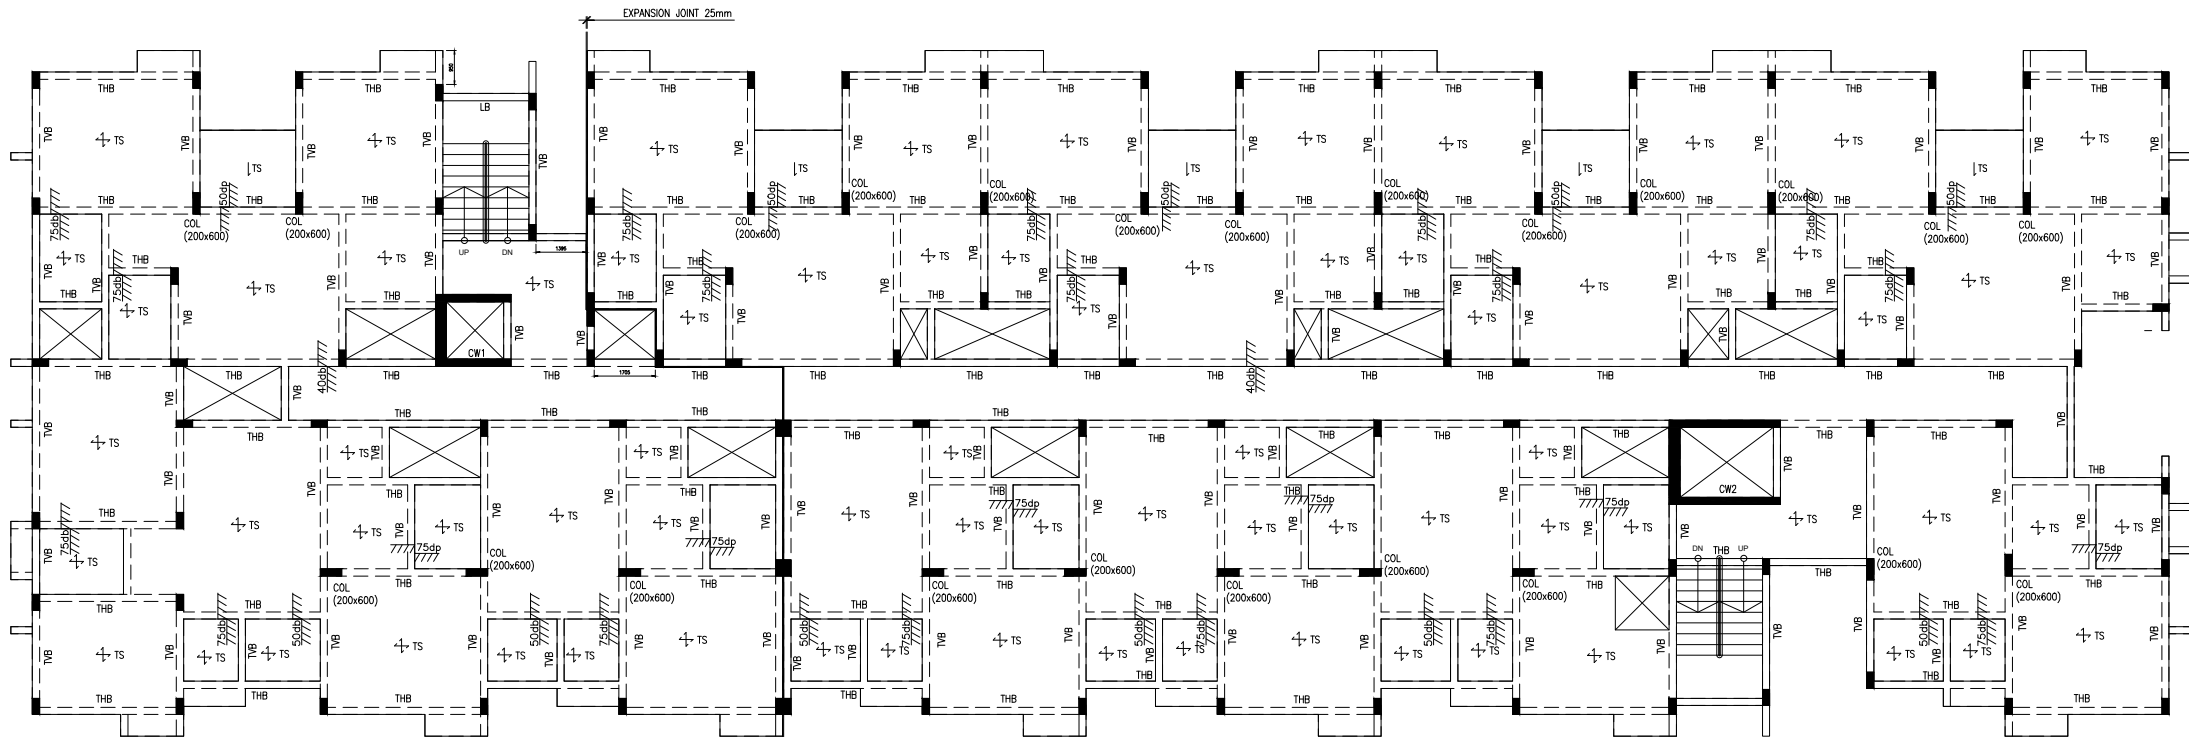

TYPICAL FLOOR FRAMING PLAN (BLOCK-2)

SCALE 1:100

NOTES

UNLESS OTHERWISE SPECIFIED

1. ALL COLUMNS ARE TO BE 200x450mm
2. ALL BEAMS ARE TO BE 200x375mm
3. ALL SLABS ARE TO BE 125mm
4. GRADE OF CONCRETE M25
5. GRADE OF STEEL Fe500

ALL SETTING OUT DIMENSION SHOWN IN THE STRUCTURAL DRAWINGS, SHALL BE VERIFIED WITH THE LATEST ARCHITECTURAL DRAWINGS BEFORE COMMENCEMENT OF CONSTRUCTION. IF THERE IS ANY DISCREPANCY, IT SHOULD BE IMMEDIATELY BROUGHT TO THE ATTENTION OF THE ARCHITECT/ENGINEER. THE CONSTRUCTION CAN ONLY PROCEED UPON RECEIVING THE CONFIRMATION FROM THE ARCHITECT ON THE DIMENSIONS.

DATE OF ISSUE

20 feb 2023

BURO ENGINEERS (I) PRIVATE LTD.

P. Jegatheesan
P. JEGATHEESAN, M.E., (Struct), M.I.E.
REGISTERED STRUCTURAL ENGINEER
DEPUTY DIRECTOR OF TOWN & COUNTRY PLANNING
REGISTRATION No. COL/RGN/SE/GH/2019/07020
NEW No. 31 OLD No. 14, BESANT AVENUE ROAD,
ADAYAR, CHENNAI - 600 020.
E-Mail: jegatheesan@buroengineers.in
Mobile: +91 9952545631

-	ISSUED AS A APPROVAL DRAWING	GUNA	20-02-2023
NO.	AMENDMENTS	BY	DATE

APPROVAL DRAWING
STRUCTURAL

Client

ARUN EXCELLO REALTY PVT LTD.
BHATTED TOWERS, #18 WEST COTT ROAD,
ROYAPETTAH, CHENNAI - 600 014.
PHONE : 2841 2841 / 2841 1222
WEB : WWW.ARUNEXCELLO.COM

Civil & Structural Engineer :

Buro Engineers (I) Private Ltd.,
CIVIL & STRUCTURAL CONSULTANTS
NEW #31, OLD #14, BESANT AVENUE ROAD,
ADAYAR, CHENNAI-600020.
TEL: 42658573 / 74, FAX: 24662755

project title

PROPOSED RESIDENTIAL BUILDINGS (STILT + 5)
CONSTRUCTION AT SURVEY NOS :221/13A,
221/13B, 221/14A1Apt & 221/14A2
Perumaleri village, Vadakadampadi Panchayat,
Thirukazhukundram Taluk, Chengalpatt District.


drawing title

TYPICAL FLOOR FRAMING PLAN (BLOCK-2)
(1st, 2nd, 3rd, 4th & 5th FLOORS)

scale	1:100	design by	YOGA
drawn by	GUNA	checked by	SIVA
date	DEC 2018	approved by	PJ
drawing no.	BEI432_S-/FP/T-/B2/01	revision	-

THIS DRAWING IS COPYRIGHT

CAD FILE NAME: BEI432_S-FPT-B201_.dwg

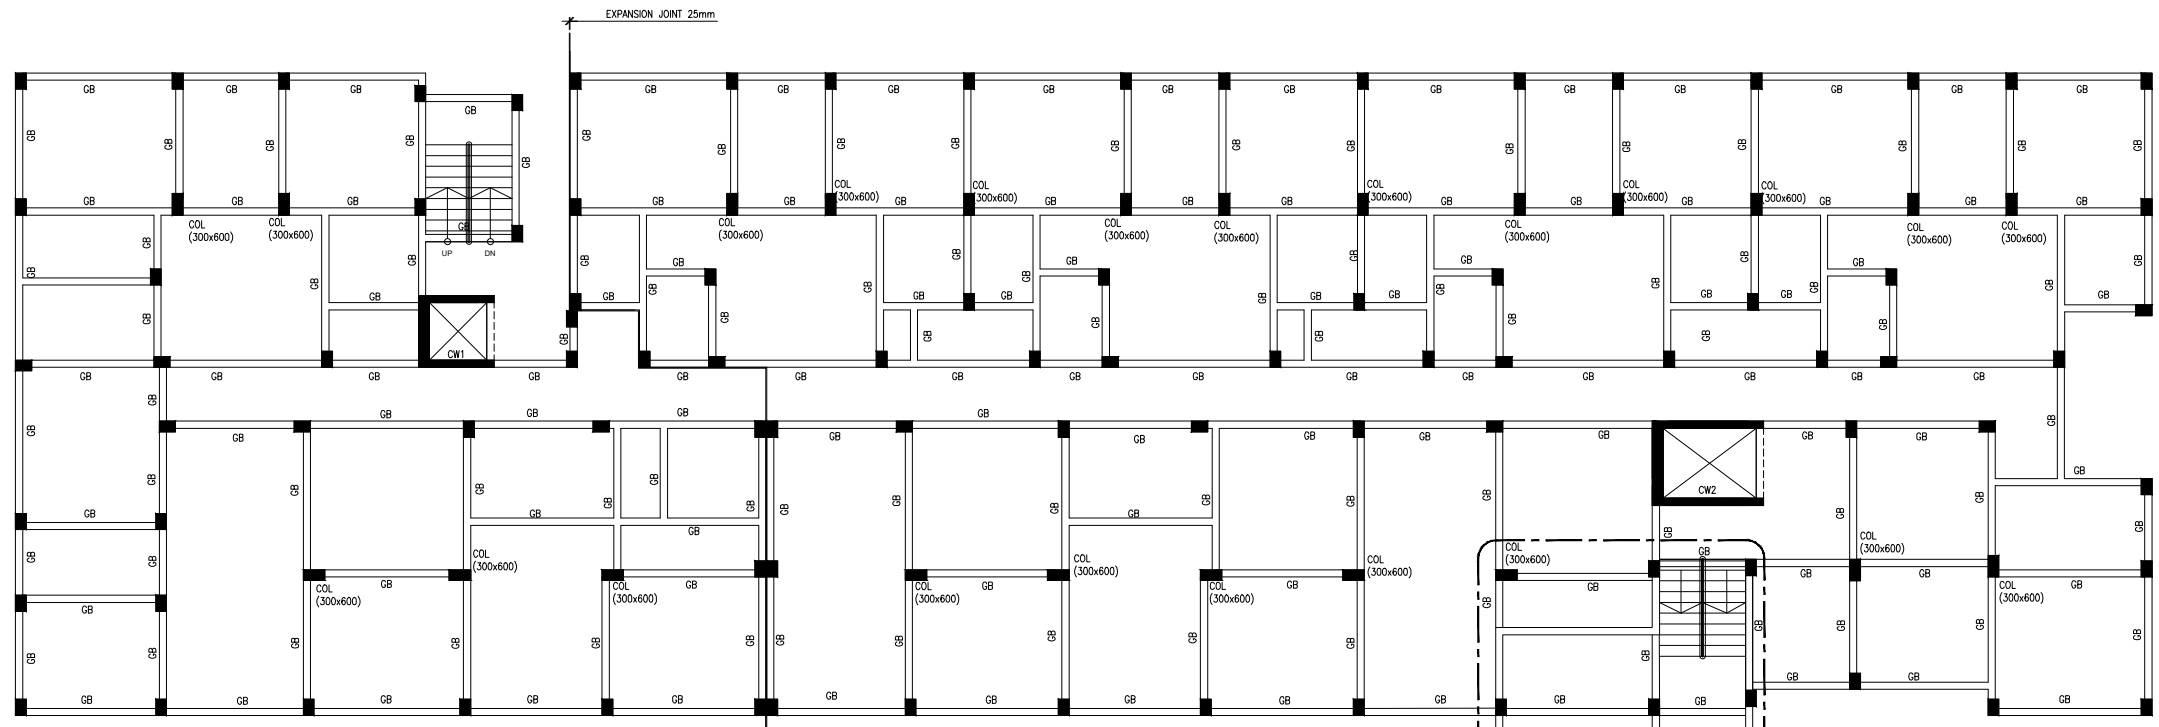

TIE BEAM LAYOUT PLAN (BLOCK-3)

SCALE: 1:100


NOTES

UNLESS OTHERWISE SPECIFIED

1. ALL COLUMNS ARE TO BE 300x450mm
2. ALL BEAMS ARE TO BE 200x375mm
3. GRADE OF CONCRETE M25
4. GRADE OF STEEL Fe500

*300mm COLUMN WIDTH UP TO 1ST FLOOR ONLY

DWG. REFER CAD FILE NAME: BEI---S-WTDTB301_.dwg

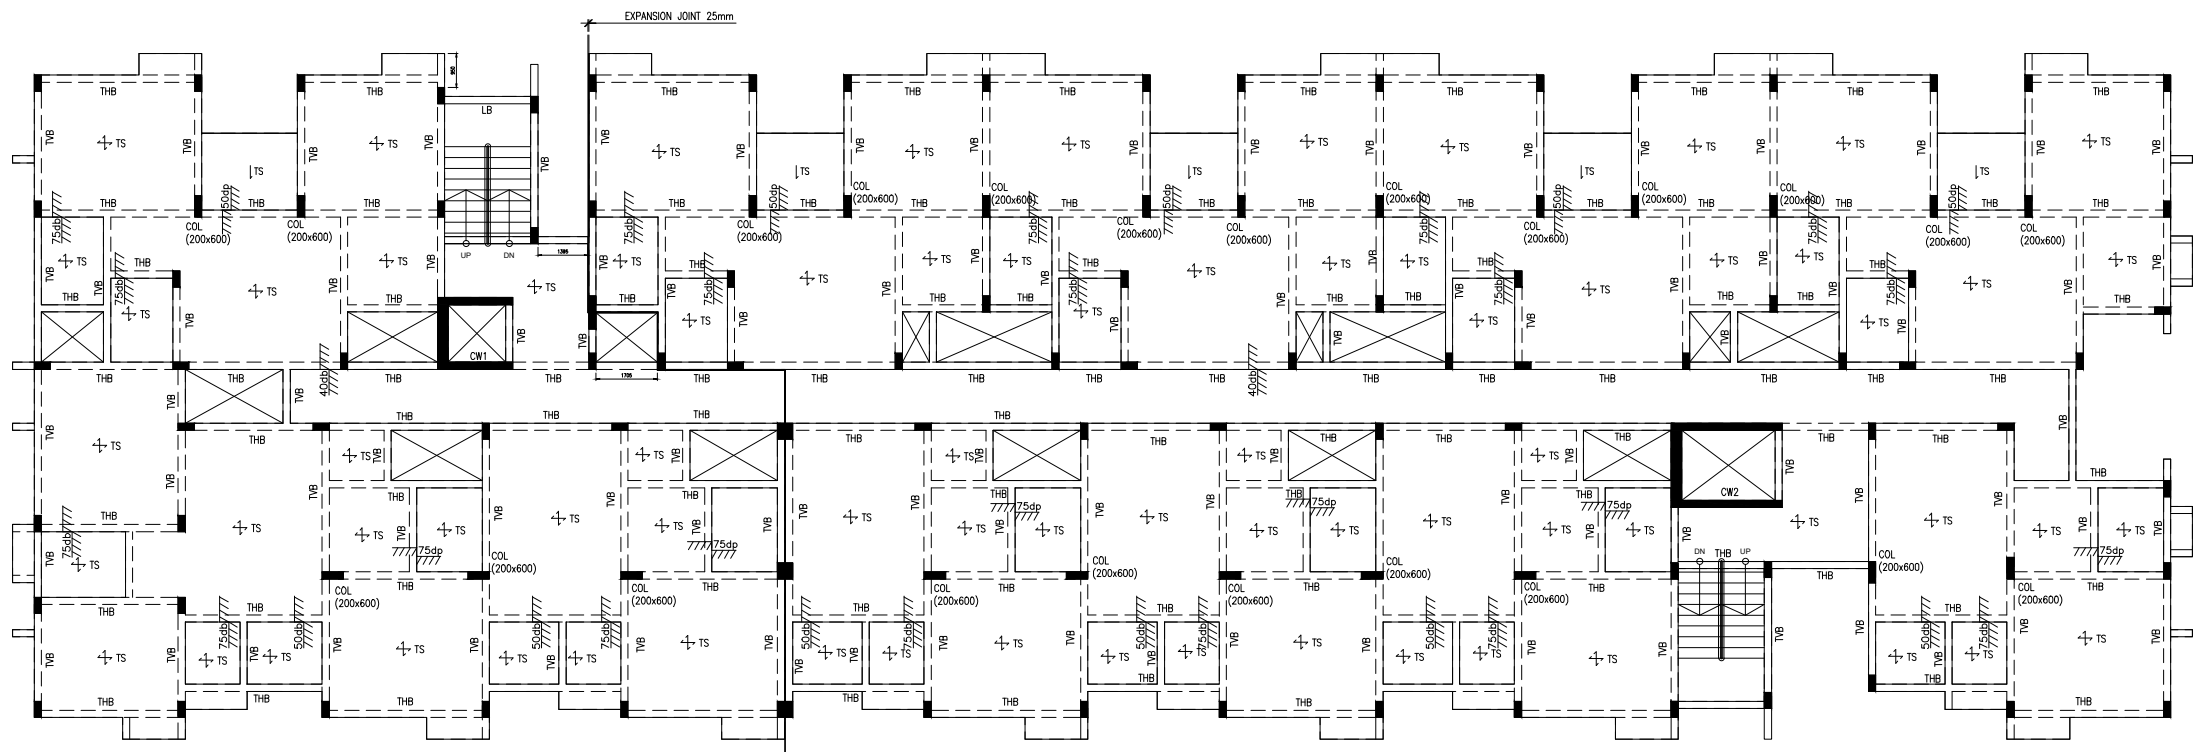

TYPICAL FLOOR FRAMING PLAN (BLOCK-3)

SCALE: 1:100

NOTES

UNLESS OTHERWISE SPECIFIED

1. ALL COLUMNS ARE TO BE 200x450mm
2. ALL BEAMS ARE TO BE 200x375mm
3. ALL SLABS ARE TO BE 125mm
4. GRADE OF CONCRETE M25
5. GRADE OF STEEL Fe500

ALL SETTING OUT DIMENSION SHOWN IN THE STRUCTURAL DRAWINGS, SHALL BE VERIFIED WITH THE LATEST ARCHITECTURAL DRAWINGS BEFORE COMMENCEMENT OF CONSTRUCTION. IF THERE IS ANY DISCREPANCY, IT SHOULD BE IMMEDIATELY BROUGHT TO THE ATTENTION OF THE ARCHITECT/ENGINEER. THE CONSTRUCTION CAN ONLY PROCEED UPON RECEIVING THE CONFIRMATION FROM THE ARCHITECT ON THE DIMENSIONS.

DATE OF ISSUE

20 feb 2023

BURO ENGINEERS (I) PRIVATE LTD.

P. JEGATHEESAN, M.E., (Struct), M.I.E.
REGISTERED STRUCTURAL ENGINEER
DEPUTY DIRECTOR OF TOWN & COUNTRY PLANNING
REGISTRATION No. COL/REG/SEG-42019/020
NEW No. 31 (OLD No. 14), BESANT AVENUE ROAD,
ADAYAR, CHENNAI - 600 020.
E-Mail: jegatheesan@buroengineers.in
Mobile: +91 9552456311

-	ISSUED AS A APPROVAL DRAWING	GUNA	20-02-2023
NO.	AMENDMENTS	BY	DATE

APPROVAL DRAWING
STRUCTURAL

Client

ARUN EXCELLO REALTY PVT LTD.
BHATTED TOWERS, #18 WEST COTT ROAD,
ROYAPETTAH, CHENNAI - 600 014.
PHONE : 2841 2841 / 2841 1222
WEB : WWW.ARUNEXCELLO.COM

Civil & Structural Engineer :

Buro Engineers (I) Private Ltd.,
CIVIL & STRUCTURAL CONSULTANTS
NEW #31, OLD #14, BESANT AVENUE ROAD,
ADAYAR, CHENNAI-600020.
TEL: 42658573 / 74, FAX: 24662755

project title

PROPOSED RESIDENTIAL BUILDINGS (STILT + 5)
CONSTRUCTION AT SURVEY NOS :221/13A,
221/13B, 221/14A1Apt & 221/14A2
Perumaleri village, Vadakadampadi Panchayat,
Thirukazhukundram Taluk, Chengalppet District.

drawing title

TYPICAL FLOOR FRAMING PLAN (BLOCK-3)
(1st, 2nd, 3rd, 4th & 5th FLOORS)

scale	1:100	design by	YOGA
drawn by	GUNA	checked by	SVA
date	DEC 2018	approved by	PJ
drawing no.	BEI432_S-/FP/T-/B3/01	revision	-

THIS DRAWING IS COPYRIGHT

CAD FILE NAME: BEI432_S-FPT-B301_.dwg

Our services go beyond



Buying & Selling Services

Property Buying Assistance, Property Selling Support, Market Price Analysis, Owner Outreach and Negotiation.



Legal & Documentation Services

Certified EC, Patta, legal opinions, property verification, due diligence, litigation solutions, and legal heir certificates.



Property Development & Approvals

Building plan approvals, construction, layout and sub-division approvals, zone conversion, and occupancy certification.



NRI & Investment Services

Escrow Services, Rentals, Litigation Solutions, Property Valuation and Property Management



Compliance & Special Services

Demolition, Vaasthu checks, regularization of unauthorized buildings, and office space solutions.

Smarter Tools, Stronger Decisions



Property Valuation & Cost Estimation

Guideline Value, Apartment Composite Value, Stamp Duty & Registration Fees Calculator, Building Value Calculator, Capital Gains Calculator, Area Unit Converter, Length Unit Converter



Ownership, Compliance & Legal Verification

Encumbrance Certificate (EC) Search, Find Your SRO, Temple Property Check, WAQF Property Check, View Patta/Chitta, View FMB, Patta Analyzer, EC Analyzer



Zoning & Land Use Analysis

Land Use Zone Finder, CRZ Zone Check, Aquifer Zone Check, CBA Check, EWS Check, Road Width Check, Proposed Road Widening Check, FSI Calculator



Property Documentation & Workflow Tools

Forms & Templates, Document Generator, Document Translation, Dictionary



Vastu & Property Management Tools

Home Vastu Shastra, Plot Vastu Shastra, Property Management

Verified RealEstateTM

We're honored to be part of your
real estate journey

3/350/2 Mettukuppam,
OMR Thoraipakkam,
Chennai, India

hello@verified.realestate
+91 9996 12 9996
www.verified.realestate