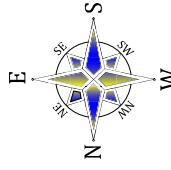


SHEET No: 1/2

BUILDING IN PLOT NO: A-2 & A-3, S.No: 11/4 & 11/5, AT (D/C:P APPROVED LAYOUT No: 239/92) GURUL NAGAR OF RANGUPANDI IHA AGRAHARAN

VILLAGE: ONNALVADI PANCHYAT, HOSUR PANCHYAT UNION & TALUK, KRISHNAGIRI DISTRICT.



THIRD FLOOR PLAN

FOURTH FLOOR PLAN

AREA DETAILS/FLOOR					TOTAL AREA	
S.No	FLAT NAME	EACH FLAT	UNITS			
1	1,9,17,25	71.33	4		285.32	
2	2,10,18,26	68.98	4		275.92	
3	3,11,19,27	71.33	4		285.32	
4	4,12,20,28	68.98	4		275.92	
5	5,13,21,29	70.96	4		283.84	
6	6,14,22,30	73.31	4		293.24	
7	7,15,23,31	70.96	4		283.84	
8	8,16,24,32	73.31	4		293.24	
TOTAL UNIT AREA					569.16	2776.64

UNITS PER FLOOR = 8 UNITS

TOTAL UNITS = (8 UNITS X 4 FLOORS)

TOTAL UNITS - 32 UNITS

REGISTERED

REGISTERED CONSTRUCTION

SITE APPROVAL

OFFICE USE

ROC No: SWP/BPA/452418/2025, DATED : 11.04.2025
SITE BOUNDARY EAR MARKED AS A' TO E' AND
NUMBERED AS L.P/H.N.T.D.A (K.D) No: 66/2025
SITE APPROVAL ISSUED.

PLANNING PERMISSION
ROC No: SWP/BPA/452418/2025, DATED : 11.04.2025
BUILDING PLAN NUMBER AS B.P/H.N.T.D.A (K-D) No: 42/2025
PLANNING PERMISSION ISSUED.
PLANNING PERMISSION PERIOD - 11.04.2025 TO 10.04.2033

SECOND FLOOR PLAN

Er. V. VINOTHKUMAR, M.E. (Structural)
Chartered Engineer & Regd. Professional Engineer,
HCMC Govt.Regd., Engineer Reg. No: 01/2022 (RE-GR-III),
DTCP Govt.Regd., Engineer Reg. No: 26/2024 (RE-GP-III),
36/2024 (CE), 26/2022 (PS-GP-III), 14/2022 (RO),
Yuktha Construction, Shanthi Nagar East,
2nd Cross, Hosur-635109, Ph: 9750381789.

For VISHWAKARMA BUILDERS

M/s. VISHWAKARMA BUILDERS.

Er. J. ANAND SUBASH, M.Tech (Struct)
Consulting Civil Engineer & contractor
Govt. Regd. Engineer Grade-I (JEE), HMTDA No. 03/20
Secty. Secty. Engineer Grade-I (SSE), HMTDA No. 06/
N. 144, TNH-IX, Opp. Railway Station, Borivali-425
Cell - 9585232417

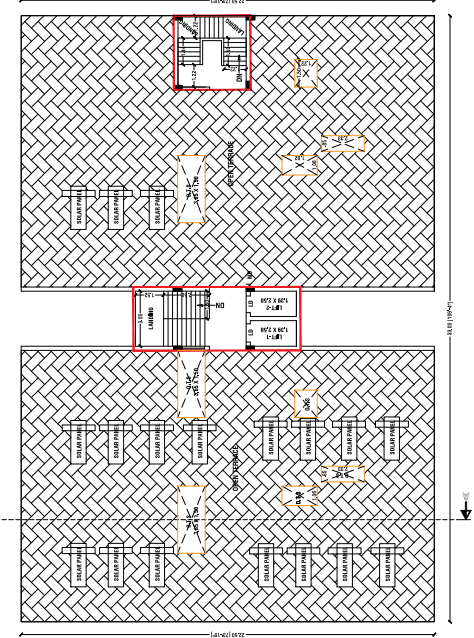
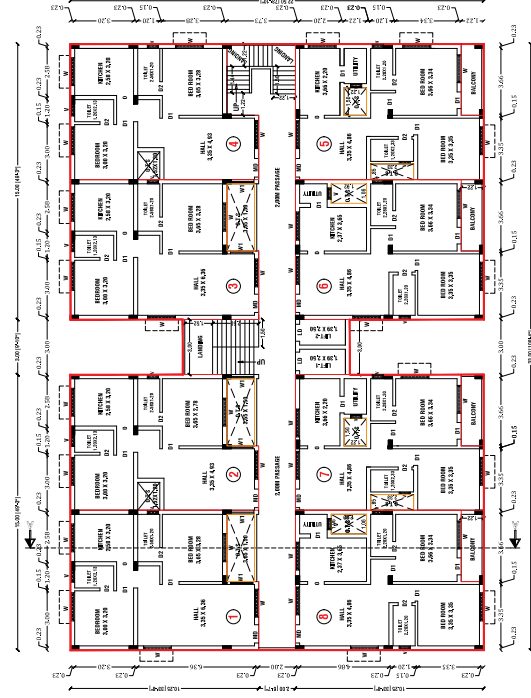
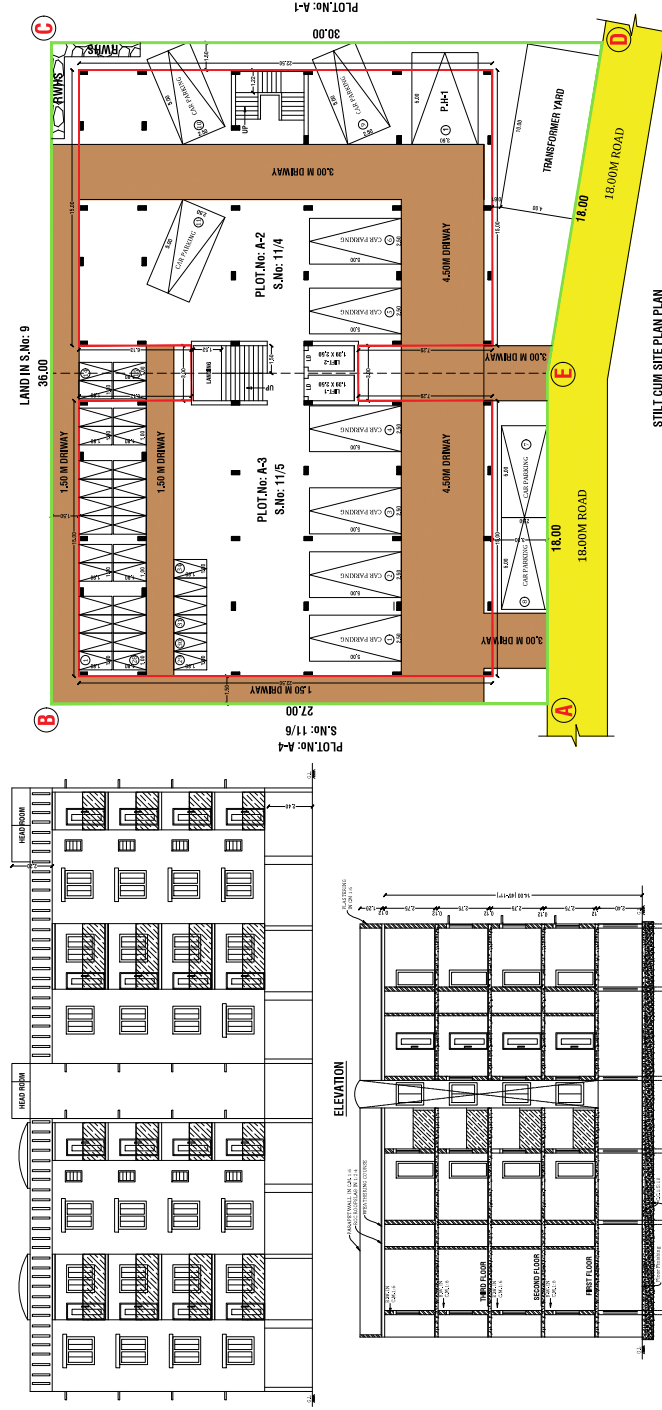
Yuktha Construction, Shanthi Nagar East,
2nd Cross, Hosur-535109. Ph: 9750381769.
36/2024 (CE), 26/2022 (SSC-UP-II), 14/2022 (HD).

M/s. VISHWAKARMA BUILDERS.

SHEET No: 2/2

BUILDING IN PLOT No: A-2 & A-3, S.No: 11/4 & 11/5, AT (DTCP APPROVED LAYOUT No: 239/92) GOKUL NAGAR OF RANGOPANDITHA AGRAHARAM

VILLAGE, ONNALVADI PANCHYAT, HOSUR PANCHYAT UNION & TALUK, KRISHNAGIRI DISTRICT.

[illegible][illegible]