
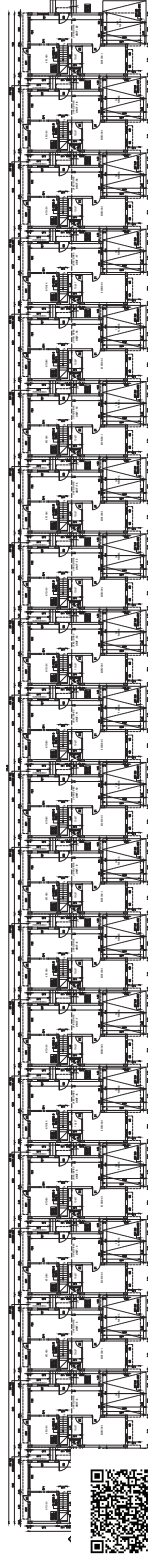
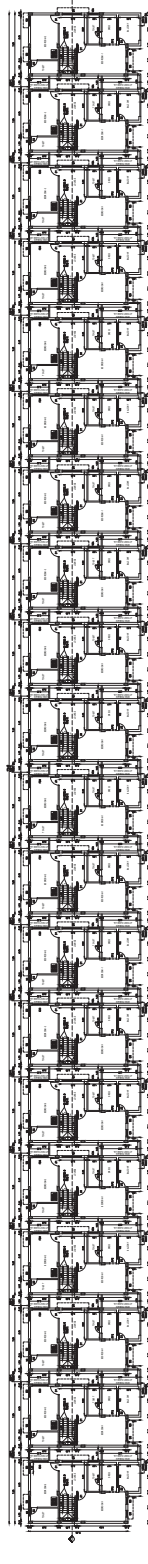
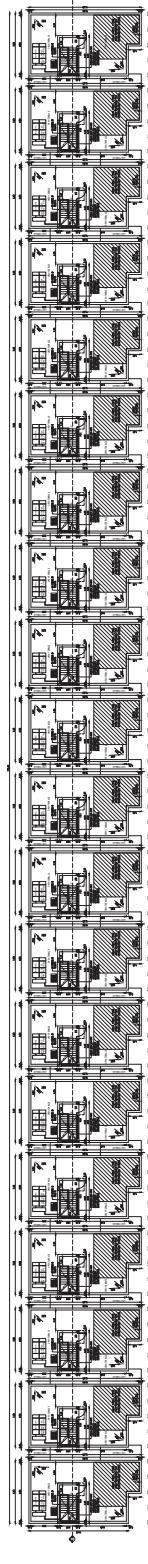


PLAN SHOWING THE PROPOSED
CONSTRUCTION OF RESIDENTIAL BUILDING IN
S.F NO. 478/1A1A1A1, 1A1B 1A2B AT THAYYUR -
A VILLAGE, THIRUPUR TALUK, CHENGALPATTU
DISTRICT.

SCHEDULE OF FINISHES	
TYPE	FINISH TYPE
1. FLOOR	1. POLISHED FLOOR
2. WALL	2. WHITE WASH
3. ROOF	3. ROOF SLAB, LIME & SURGASH
4. ROOF	4. ROOF SLAB, LIME & SURGASH
5. ROOF	5. ROOF SLAB, LIME & SURGASH
 

NOTE: ALL DIMENSIONS AREA IN METER

SPECIFICATION:

FOUNDATION: RCC 11023 1025 Concrete Columns footing Last Over

RCC WORK: RCC 11023 1025 Concrete Columns footing Last Over

BROCKWORK: RCC 11023 1025 Concrete Columns footing Last Over

JOINERY: RCC 11023 1025 Concrete Columns footing Last Over

WEATHERING: RCC 11023 1025 Concrete Columns footing Last Over

PLASTERING: RCC 11023 1025 Concrete Columns footing Last Over

PAINING: RCC 11023 1025 Concrete Columns footing Last Over

COLOUR INDEX: RCC 11023 1025 Concrete Columns footing Last Over

REFERENCE: RCC 11023 1025 Concrete Columns footing Last Over

SCALE: 1:100

DATE: 24 FEB 2023

MECHANICAL VENTILATION AND FIRE PROTECTION SYSTEM

PROVIDED FOR THE BUILDING

APPLICANT:

ARCHITECT/REGISTERED ENGINEER

For FELIXA BUILDER PRIVATE LIMITED

Authorised Signatory

ARCHITECT/REGISTERED ENGINEER

CA/2007/43967

107, 2nd Street, Kathirubalai Nagar,

Chennai - 600 115

shineth architect@gmail.com

REGISTERED STRUCTURAL ENGINEER

ME. P.D.

107, 2nd Street, Kathirubalai Nagar,

Chennai - 600 115

Reg. No. 15-1-2013/2019

Reg. No. COL/2019/24/104/1/2019/01/005

BLOCK -04

BLOCK -4

SHEET NO:04/12

PLAN SHOWING THE PROPOSED CONSTRUCTION OF RESIDENTIAL BUILDING IN S.F.NO: 478/1A/1A/1, 1A/1B, 1A/2B AT THAYUR - A VILLAGE, THIRUPURUR TALUK, CHENGALPATTU DISTRICT.

NOTE: ALL DIMENSIONS AREA IN METER

SPECIFICATION :
FOUNDATION : RCC 1:1:2.5 M25 Concrete Column footing, Last Over sand filling and CG 1:4:6.
RCC WORK : All Column, Beams, Roof Slab, Lintel & Sunshade are in CG 1:1:2.5 M25.
BRICKWORK : S.W in Basement & Superstructure are in CM 1:5.
JOINERY : Joineries are made with Country wood / Engineered Doors.
WEATHERING : 9" x 9" Pressed Tiles laid over the Brick Jelly with Lime mortar and sloped with water proofing compound.
PLASTERING : Ceiling plastering with CM 1:3 inside & Outside walls are plastering with CM 1:4.
PAINTING : White washing with two coats over the one coat of primer for Ceiling Colour washing with two coats over one coat of primer for all Walls.

COLOUR INDEX :
PROPOSED : SCALE : 1:100
BOUNDARY : DATE : 24 FEB 2026
ROAD :
DRAINAGE :
MECHANICAL VENTILATION AND FIRE PROTECTION SYSTEM PROVIDED FOR ENTIRE BUILDING
APPLICANT :

For FELIXA BUILDER PRIVATE LIMITED

Authorised Signatory






ARCHITECT / REGISTERED ENGINEER :









Dhinesh Architect
CA/2009/43987 Nagar.
10/3, 3rd Floor, Changanallur Road,
Avadi, Chennai - 600 054.
dhinesh.architect@gmail.com

REGISTERED STRUCTURAL ENGINEER :

Dr. P. SURESH K. I.E., MIE., Ph.D.
Post No. 555, VGP Layout, 18th Street,
Lithur, Chennai - 600 119.
Reg. No. 52/12/2021/2/10194
Reg. No. CG/05/152/16-17/2023/07/005

SCHEDULE OF JOINTS	
TYPE	DESCRIPTION
1	Joint between columns
2	Joint between beams
3	Joint between slabs
4	Joint between walls
5	Joint between floors
6	Joint between roof
7	Joint between stairs
8	Joint between balconies
9	Joint between terraces
10	Joint between foundations
11	Joint between columns
12	Joint between beams
13	Joint between slabs
14	Joint between walls
15	Joint between floors
16	Joint between roof
17	Joint between stairs
18	Joint between balconies
19	Joint between terraces
20	Joint between foundations

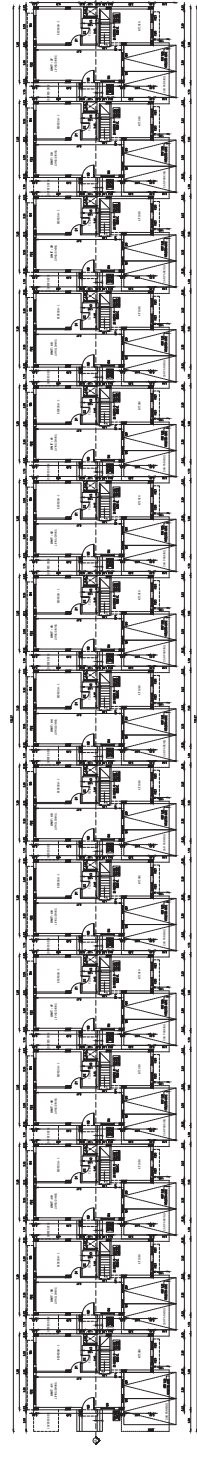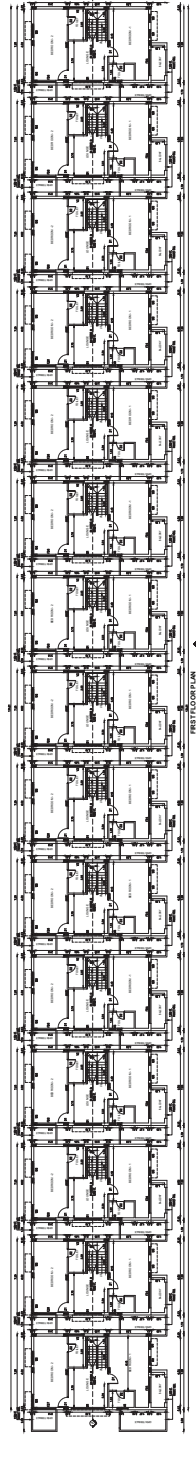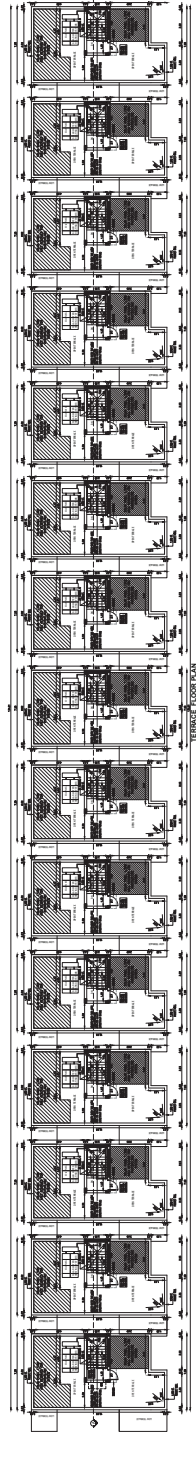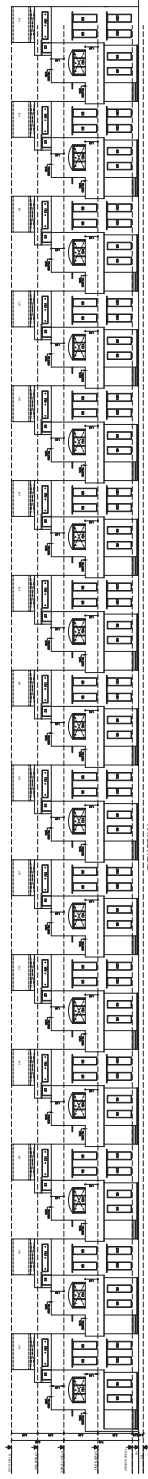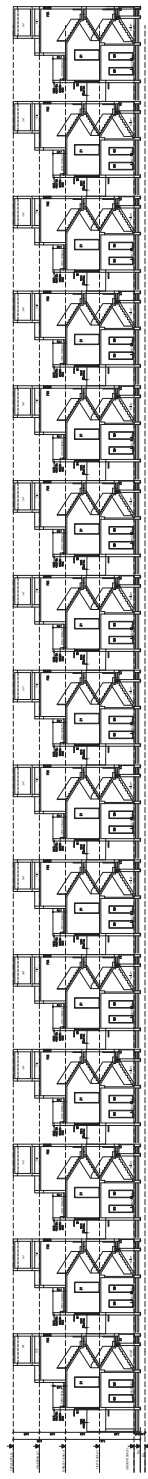

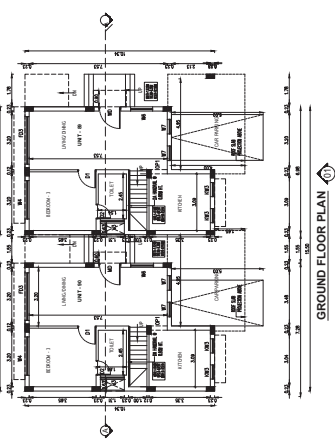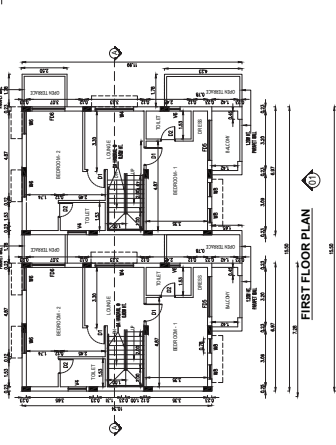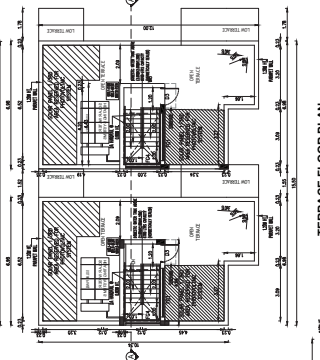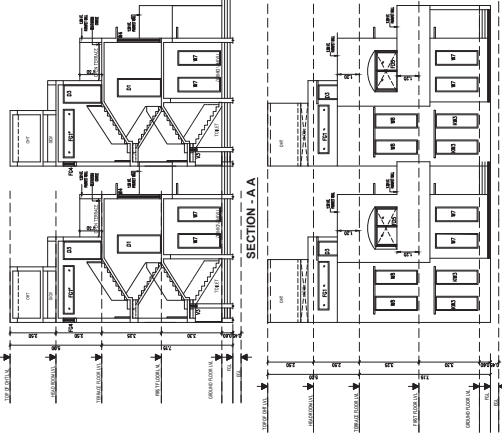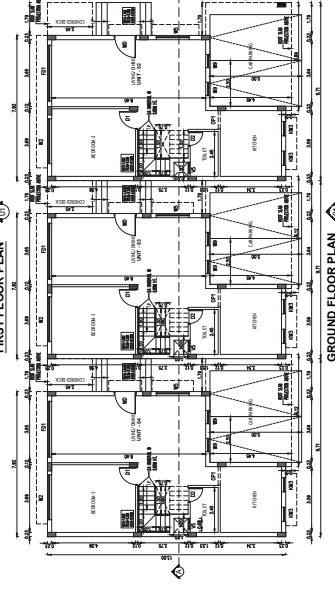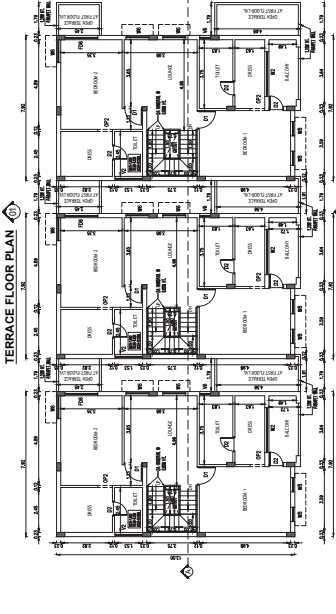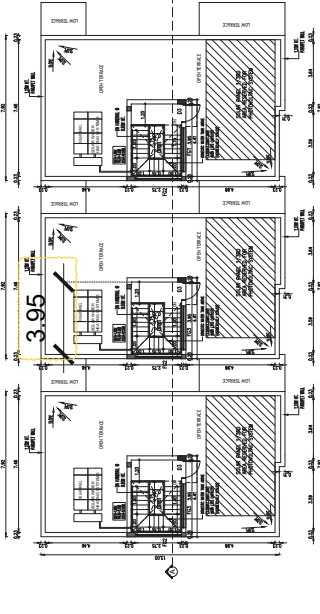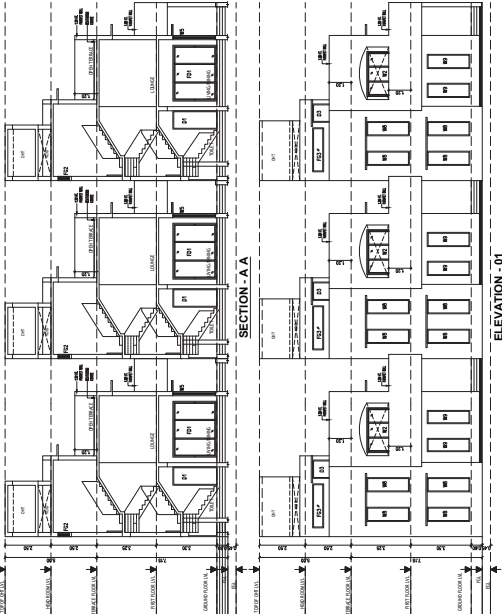

PLAN SHOWING THE PROPOSED
CONSTRUCTION OF RESIDENTIAL BUILDING IN
S.NO-478/A1A1A1A1, 1A1B, 1A2B AT THAYUR-
A VILLAGE, THIRUPUR TALUK, CHENGALPATTU
DISTRICT.

NOTE: ALL DIMENSIONS ARE IN METERS

SPECIFICATION : RCC 1:1:2.5 Concrete Columns having Laid Over
sand filling and RCC 1:4:8
FOUNDATION : All Columns, Beams, Roof Slab, Lintel & Scaffolding are in
RCC WORK : CC 1:1:2.5 (M25)
BRICKWORK : B.W in Basement & Superstructure are in CM 15.
JOINERY : Joineries are made with Country wood / Engineered Doors.
WEATHERING : 9" x 9" Pressed Tiles laid over the Brick, Jally with
Line mortar and sloped with water proofing compound.
COURSE
PLASTERING : Ceiling plastering with CM 1:3:6 & Outside walls
plastering with CM 1:4.
PAINTING : Walls are to be painted with primer & one coat of
primer for Ceiling. Colour washing with two coats over
one coat of primer for all Walls.


COLOUR INDEX :
PROPOSED :
BOUNDARY :
ROAD :
DRIVEWAY :
MECHANICAL VENTILATION AND FIRE PROTECTION SYSTEM
PROVIDED FOR ENTIRE BUILDING

APPLICANT :
For FELIXA BUILDER PRIVATE LIMITED
Authorized Signatory


ARCHITECT / REGISTERED ENGINEER :
Dhinesh Architect
CA/2009/43967
108, 3rd Floor, 1st Stage,
Avalai, Chennai - 600 054.
dhinesh.architect@gmail.com

REGISTERED STRUCTURAL ENGINEER :
M.E., Ph.D.
108, 3rd Floor, 1st Stage,
Avalai, Chennai - 600 054.
Reg. No. SC/11/2024/12/0014
Reg. No. SC/10/19/0019
Reg. No. CA/00917/21/06/1/0019/07/005


PLAN SHOWING THE PROPOSED
CONSTRUCTION OF RESIDENTIAL BUILDING IN
S.F. NO. 478/1A1A1A1A1, 1A1B, 1A2B AT THAYUR-
A VILLAGE, THIRUPORUR TALUK, CHENGALPATTU
DISTRICT.

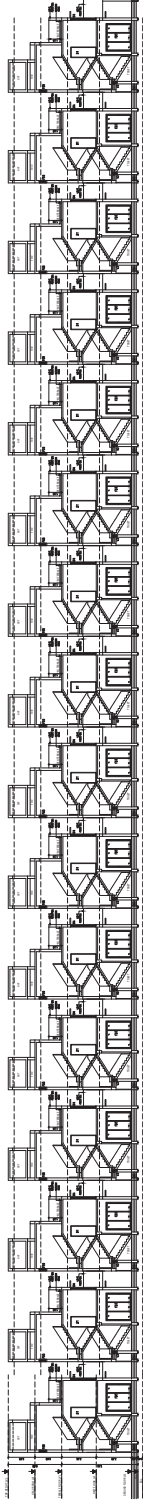


BLOCK -06

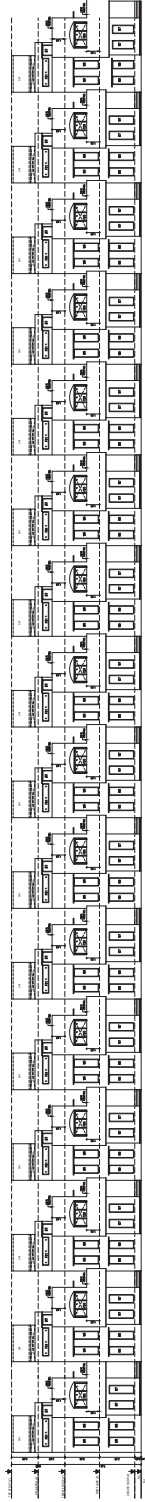


BLOCK -06

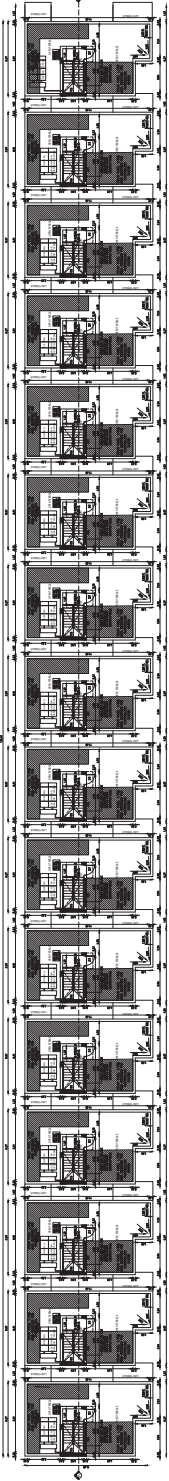

BLOCK -06

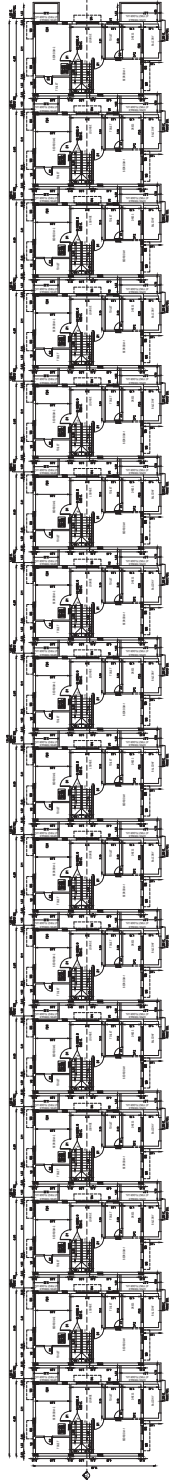

BLOCK -06

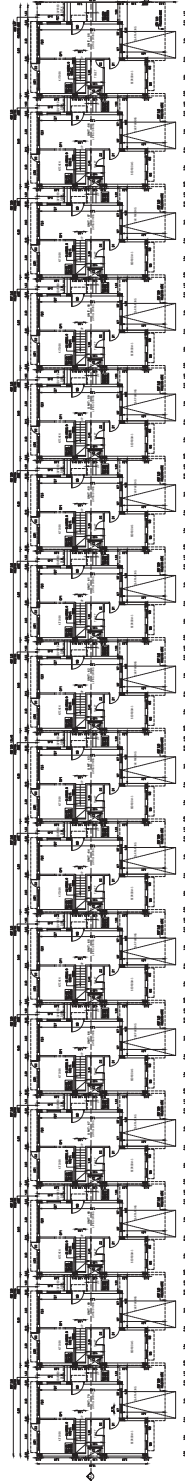

BLOCK -06

COLOUR INDEX	
PROPOSED	SCALE : 1:100
BOUNDARY	DATE : 24 FEB 2026
ROAD	
DRIVEWAY	

MECHANICAL VENTILATION AND FIRE PROTECTION SYSTEM
PROVIDED FOR ENTIRE BUILDING

APPLICANT:

For FELIXA BUILDER PRIVATE LIMITED

Authorised Signatory

ARCHITECT / REGISTERED ENGINEER :



Dhinesh Architect
CA / 2009 / 43967
107, 2nd Street, Kasthuribai Nagar,
Avadi, Chennai - 600 054.
dhinesh.architect@gmail.com

REGISTERED STRUCTURAL ENGINEER :


Dhinesh Architect
CA / 2009 / 43967
107, 2nd Street, Kasthuribai Nagar,
Avadi, Chennai - 600 054.
dhinesh.architect@gmail.com

Reg. No. CGLDST/SE/106/1/2024/07/005

PLAN SHOWING THE PROPOSED
CONSTRUCTION OF RESIDENTIAL BUILDING IN
S F NO- 478/1A/1A/1A1, 1A1B, 1A2B AT THAIYUR -
A VILLAGE, THIRUPORUR TALUK, CHENGALPATTU
DISTRICT.

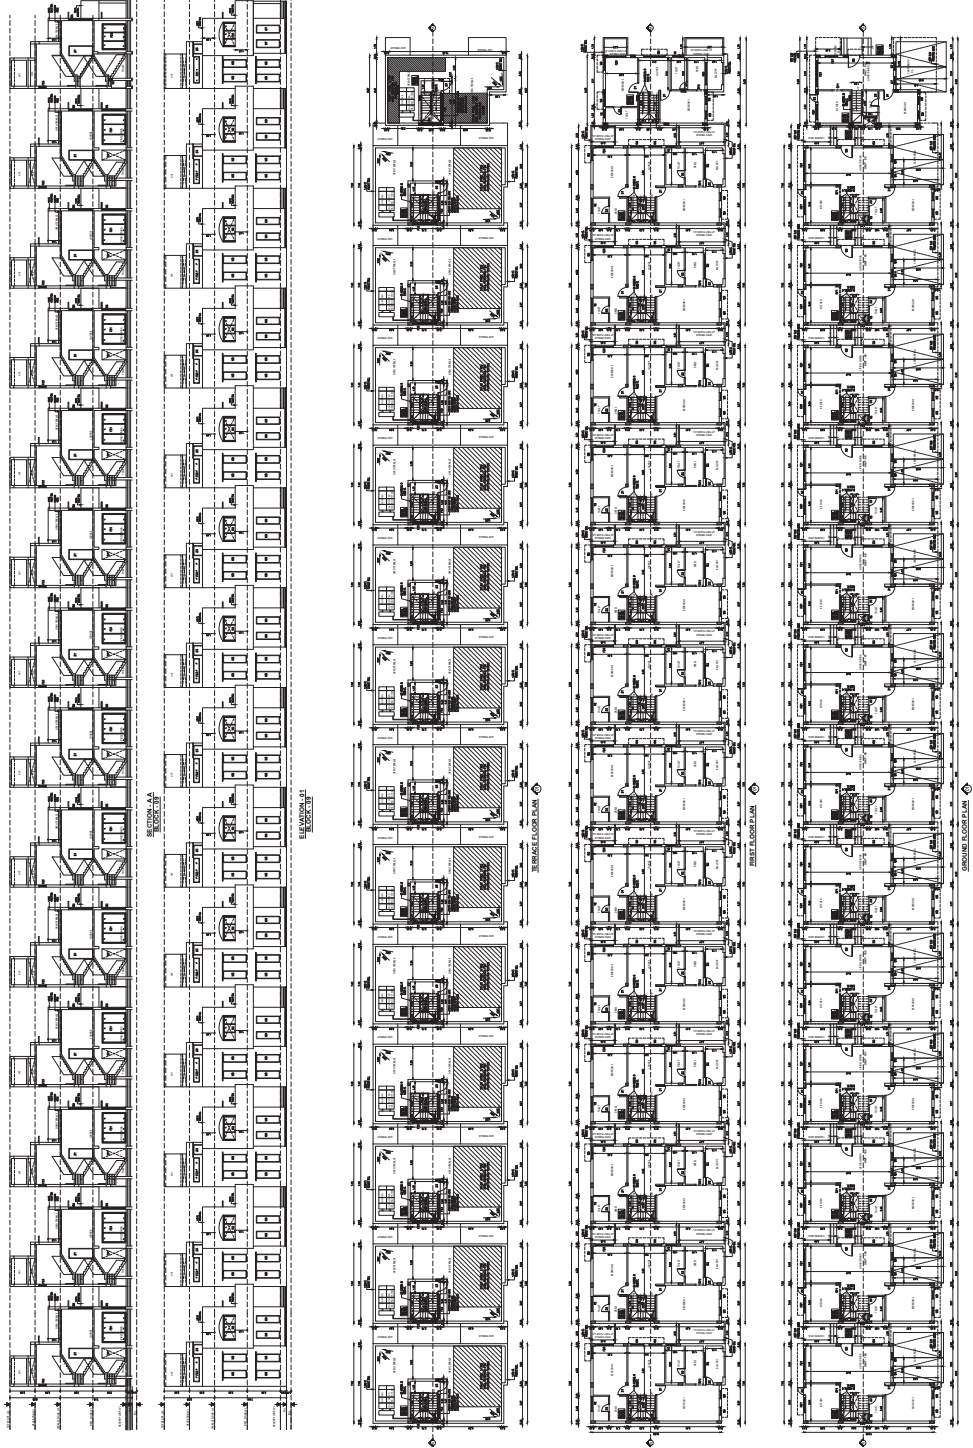

NOTE : ALL DIMENSIONS AREA IN METER

SPECIFICATION :

FOUNDATION : RCC 1:1/0.3 M25 Concrete Column footing Last Over

and filling and RCC 1:4.3

RCC WORK : All Columns, Beams, Roof Slab, Lintel & Sunshade are in

CC 1:1/2.3(M25)

BRICKWORK : B.W in Basement & Superstructure are in CM 1:5.

JOINERY : Joineries are made with Country wood / Engineered Doors.

PAINTING : 9 x 9 Pressed Tiles laid over the Brick Job with

COARSE

Plastering with CM 1:3 inside & Outside walls

are plastering with CM 1:4.

PAINTING : White washing with two coats over the one coat of

primer for Ceiling Colour washing with two coats over

one coat of primer for all Walls.

COLOUR INDEX :

REFERENCE :

PROPOSED

BOUNDARY

ROAD

DRIVEWAY

MECHANICAL VENTILATION AND FIRE PROTECTION SYSTEM

PROVIDED FOR ENTIRE BUILDING

APPLICANT :

For FELIXA BUILDER PRIVATE LIMITED

Authorised Signatory

ARCHITECT / REGISTERED ENGINEER :

REGISTERED STRUCTURAL ENGINEER :

Dhinesht Architect

CA/2009/43967

107, 2nd Street, Kammurba Nagar,

Chennai - 600 035

dhinesh.architect@gmail.com

REGISTERED STRUCTURAL ENGINEER :

REGISTERED STRUCTURAL ENGINEER :

PLAN SHOWING THE PROPOSED CONSTRUCTION OF RESIDENTIAL BUILDING IN S.F.NO: 478/1A1A1A1A1, 1A1B, 1A2B AT THAYUR - A VILLAGE, THIRUPUR TALUK, CHENGALPATTU DISTRICT.

NOTE : ALL DIMENSIONS AREA IN METER

SPECIFICATION :

- FOUNDATION : RCC 1:112:3 M25 Concrete Column footing Laid Over sand filling and PCC 1:4:8.
RCC WORK : All Column, Beams, Roof Slab, Lintel & Sunshade are in CC 1:112:3(M-25)
BRICKWORK : B.W in Basement & Superstructure are in CM 1:5.
JOINERY : Joineries are made with Country wood / Engineered Doors.
WEATHERING : 9" x 9" Pressed Tiles laid over the Brick belly with Line mortar and sloped with water proofing compound.
PLASTERING : Ceiling plastering with CM 1:3 inside & Outside walls are plastering with CM 1:4.
PAINTING : White washing with two coats over fire one coat of oil painting with two coats over fire one coat of primer for all Walls.

COLOUR INDEX :

PROPOSED	SCALE	1:100
BOUNDARY	DATE	24 FEB 2020
ROAD		
DRIVEWAY		

MECHANICAL VENTILATION AND FIRE PROTECTION SYSTEM PROVIDED FOR ENTIRE BUILDING

APPLICANT :

For FELIXA BUILDER PRIVATE LIMITED
Authorised Signatory






ARCHITECT / REGISTERED ENGINEER :

Dhinesh T Architect
CA / 2009 / 43967
10/1 2nd Street, Kashiurbaal Nagar,
Avadi, Chennai - 600 054.
dhinesh.architect@gmail.com


REGISTERED STRUCTURAL ENGINEER :

D. R. DINESH, E., MIE., Ph.D.
PLOT No. 555, VGP Layout, Mahal Street,
Uthandi, Chennai - 600 119.
Reg. No. SE/17/2024/2/0014
Reg. No. RSE/100/192019
Reg. No. CGL0151/SE / G-1/ 2024/ 07/ 005


SCHEDULE OF JOINERY		
TYPE	SIZE	DESCRIPTION
MD	1.20X 2.40	DOOR
D1	1.00 X 2.40	DOOR
D2	0.90 X 2.40	DOOR
D3	0.80 X 2.40	DOOR
FD1	3.65X 2.40	FRENCH DOOR
FD2	3.35X 2.40	FRENCH DOOR
FD3	3.20 X 2.40	FRENCH DOOR
FD4	2.45 X 2.40	FRENCH DOOR
FD5	2.45 X 2.40	FRENCH DOOR
FD6	2.20 X 2.40	FRENCH DOOR
FD7	1.80 X 2.40	FRENCH DOOR
OP1	0.80 X 2.40	WALL OPENING
OP2	0.80 X 2.40	WALL OPENING
W1	3.20X 2.325	WINDOW
W2	3.00X 2.325	WINDOW
W3	2.45X 2.325	WINDOW
W4	2.25 X 2.325	WINDOW
W5	1.25 X 2.325	WINDOW
W6	0.775X 2.325	WINDOW
W7	0.60X 2.325	WINDOW
W8	0.60X 2.325	WINDOW
W9	1.50 X 1.55	WINDOW
KW1	1.50 X 1.55	WINDOW
KW2	1.20X 1.55	WINDOW
KW3	0.775X 2.325	WINDOW
V1	1.75X 0.40	VENTILATOR
V2	1.75X 0.40	VENTILATOR
V3	1.90 X 0.40	VENTILATOR
V4	1.00 X 0.40	VENTILATOR
V5	0.770 X 0.40	VENTILATOR
V6	0.60 X 0.40	VENTILATOR
V7	0.60 X 0.40	VENTILATOR

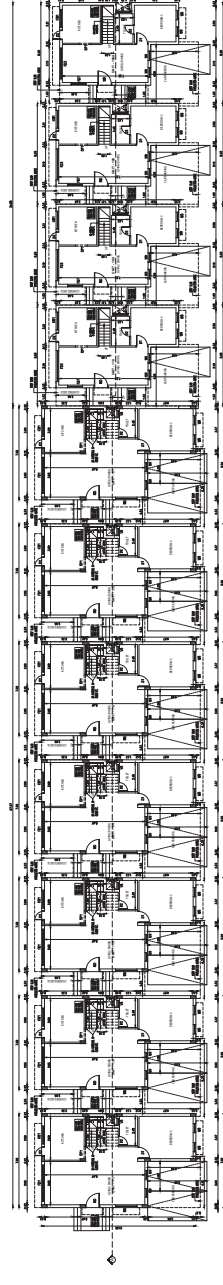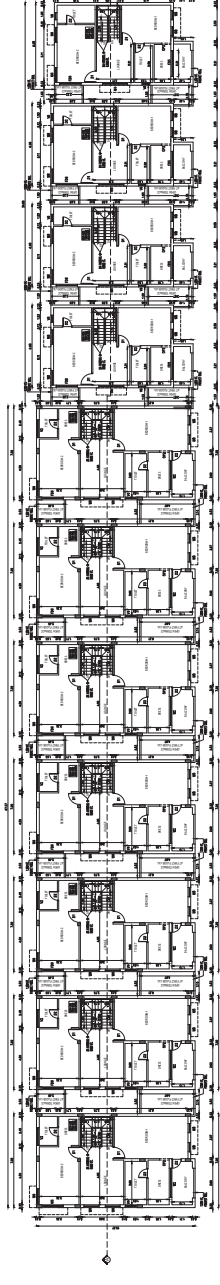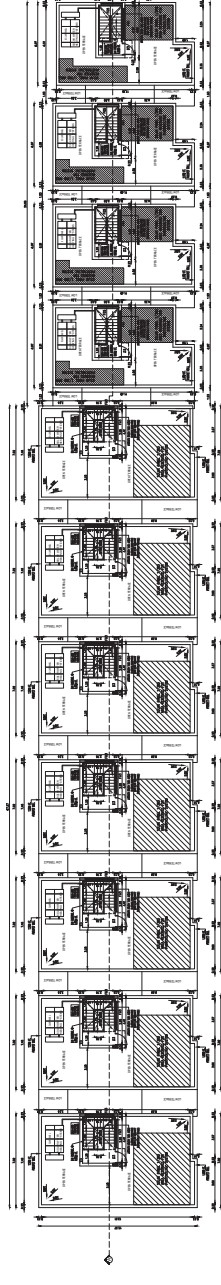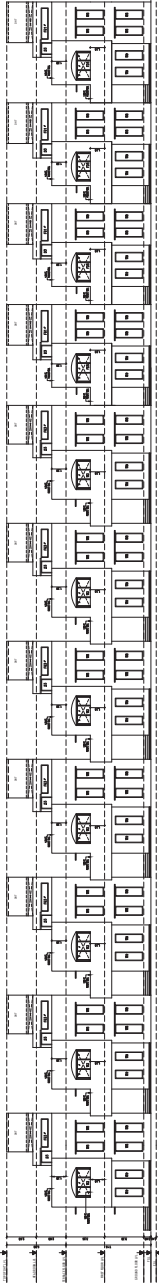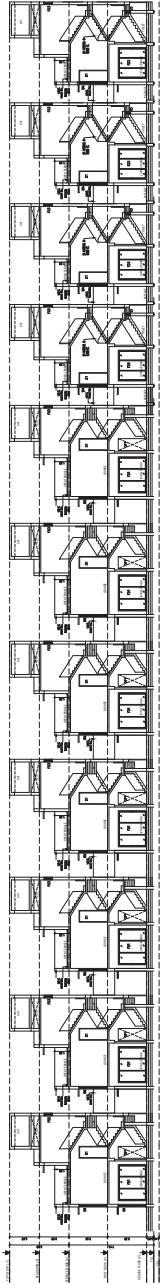


BLOCK -12

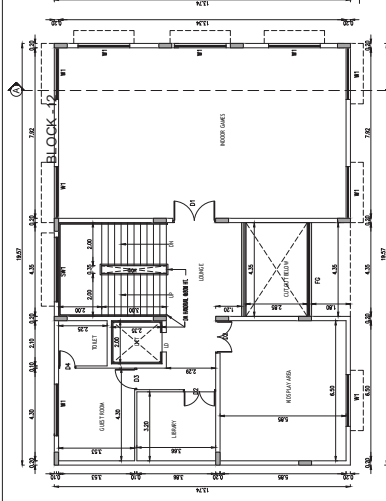



FIRST FLOOR PLAN

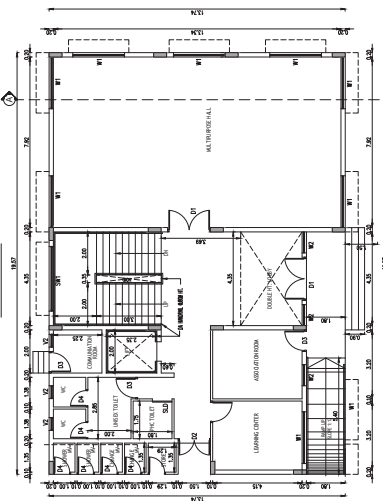


GROUND FLOOR PLAN

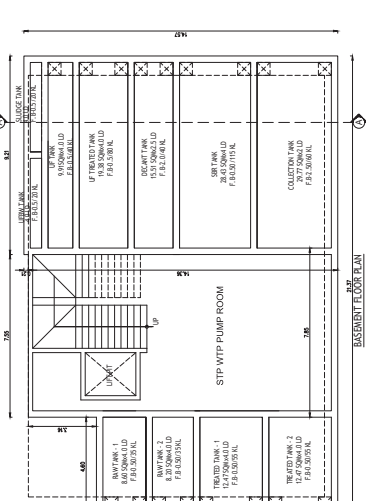

21.37
BASEMENT FLOOR PLAN

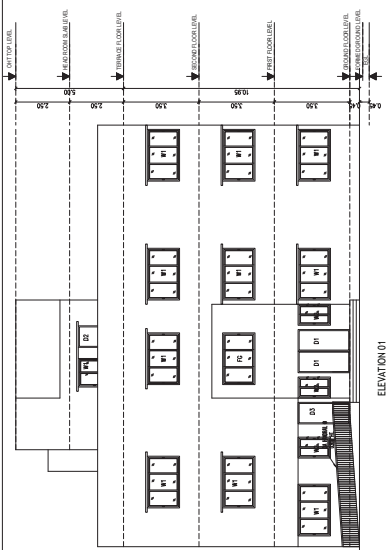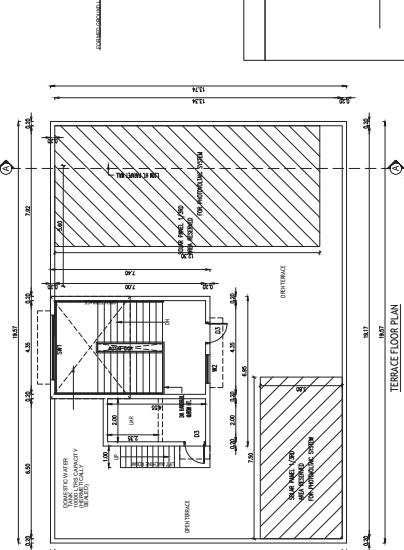
ELEVATION 01

TERRACE FLOOR PLAN

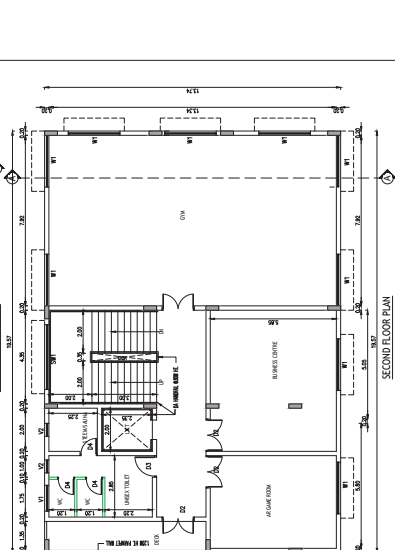


19.57
SECOND FLOOR PLAN


SCHEDULE OF JOINERY		
TYPE	DESCRIPTION	SIZE
D1	DOUBLE DOOR	2.0 X 2.10
D2	DOOR	1.20 X 2.10
D3	DOOR	1.00 X 2.10
D4	DOOR	0.80 X 2.10
W1	WINDOW	2.40 X 1.50
W2	WINDOW	1.33 X 1.50
FG	FIXED GLASS	5.05 X 1.50
V1	VENTILATOR	1.20 X 1.10
V2	VENTILATOR	0.60 X 1.00
LD	LIFT DOOR	0.90 X 2.10
		3.00 X 1.50

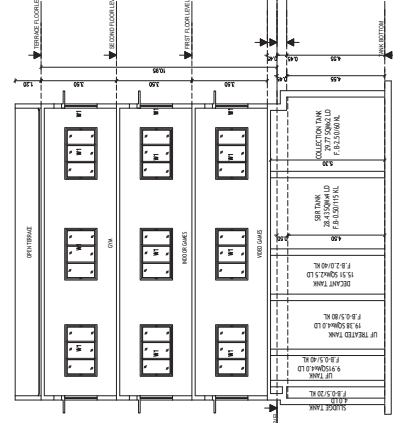

BLOCK -13

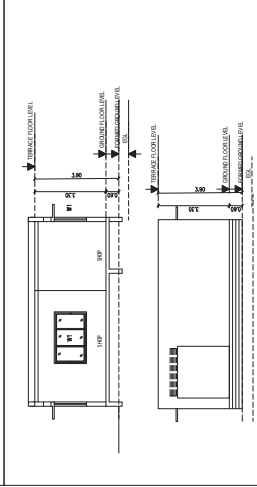

COMMUNICATION
5.00 x 3.70

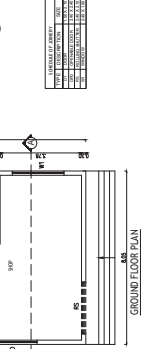

BLOCK -12 & 13	SHEET NO: 11/ 12
----------------	------------------

PLAN SHOWING THE PROPOSED CONSTRUCTION OF RESIDENTIAL BUILDING IN S.F.NO:

VILLAGE, THIRUPORUR TALUK, CHENGALPATTU DISTRICT.

NOTE : ALL DIMENSIONS AREA IN METERS

SPECIFICATION :	
FOUNDATION :	RCC 1:11/2:3 M25 Concrete Column footing Laid Over sand filling and PCC 1:4:8.

RCC WORK : All Column, Beams, Roof Slab, Lintel & Sunshade are in CC 1:1 1/2:3 (M-25)

BRICKWORK : B.W in Basement & Superstructure are in CM 1:5.

JOINERY : Joineries are made with Countersunk / Engineered Doors.

WEATHERING : 9" x 9" Pressed Tiles laid over the Brick Jelly with
lime mortar and glazed with water proof cement.

PLASTERING : Ceiling plastering with CM 1:3 Inside & Outside walls are plastering with CM 1:4

PAINTING

COLOUR INDEX :	REFERENCE :
one coat or primer for all walls.	

PROPOSED		SCALE : 1:100
----------	----------------------	---------------

BOUNDARY	DATE : 24 FEB 2020
ROAD	

DRIVEWAY

PROVIDED FOR ENTIRE BUILDING

--	--

For FELIXA BUILDER PRIVATE LIMITED

Authorised Signatory

ARCHITECT / REGISTERED ENGINEER



Dhinesh Architect
CA / 2009 / 43967
10/1, 2nd Street, Kasthuribai Nagar
Avadi, Chennai - 600 054.
dhinesh.architect@gmail.com

REGISTERED STRUCTURAL ENGINEER

Dr. SURESH K. M.E., MIE., Ph.D.
Structural Engineer
Plot No. 555, VGP Layout, Millai Street,
Uthandi, Chennai - 600 119.
Reg. No. SE-1/2024/2/0014
Reg. No. RSE100782019
Reg. No. CGLDIST/SE/Gr-I/2024/07/005

SITE PLAN SHOWING THE PROPOSED
CONSTRUCTION OF RESIDENTIAL BUILDING
IN S.F. NO: 478/1A/1A/1A1, 1A1B, 1A2B AT
THAIYUR - A VILLAGE, THIRUPUR TALUK,
CHENGALPATTU DISTRICT.


AREA STATEMENT DETAILS	
SITE AREAS PER DOCUMENT	: 27715.00 SQ.M
SITE AREA AS PER PATA	: 27715.00 SQ.M
ROAD TO BE GATED	: 334.71 SQ.M
SUPERIMPOSED SITE AREA	: 27360.29 SQ.M

PROPOSED BUILDING AREA DETAILS:						
S.NO	DESCRIPTION	DWELLING UNITS	FSI (SQM)	NON-FSI (SQM)	TOTAL (SQM)	
01	BLOCK-01-RESIDENTIAL					
	GROUND FLOOR	20 X 20	1998.85	-	1998.85	
	FIRST FLOOR	20 X 20	1994.41	220.20	2220.20	
	ROOF	20 X 20	3746.46	220.20	4007.66	
02	BLOCK-02-RESIDENTIAL					
	GROUND FLOOR	08 X 20	790.72	-	790.72	
	FIRST FLOOR	08 X 20	784.54	91.68	876.22	
	ROOF	08 X 20	1515.56	91.68	1607.24	
03	BLOCK-03-RESIDENTIAL					
	GROUND FLOOR	08 X 20	790.52	-	790.52	
	FIRST FLOOR	08 X 20	786.52	91.68	878.20	
	ROOF	08 X 20	1507.53	91.68	1599.21	
04	BLOCK-04-RESIDENTIAL					
	GROUND FLOOR	12 X 20	1351.47	-	1351.47	
	FIRST FLOOR	12 X 20	1338.98	-	1338.98	
	ROOF	12 X 20	2840.03	171.00	3011.03	
05	BLOCK-05-RESIDENTIAL					
	GROUND FLOOR	08 X 20	790.54	-	790.54	
	FIRST FLOOR	08 X 20	786.54	91.68	878.22	
	ROOF	08 X 20	1515.56	91.68	1607.24	
06	BLOCK-06-RESIDENTIAL					
	GROUND FLOOR	08 X 20	790.54	-	790.54	
	FIRST FLOOR	08 X 20	786.54	91.68	878.22	
	ROOF	08 X 20	1515.56	91.68	1607.24	
07	BLOCK-07-RESIDENTIAL					
	GROUND FLOOR	08 X 20	790.54	-	790.54	
	FIRST FLOOR	08 X 20	786.54	91.68	878.22	
	ROOF	08 X 20	1515.56	91.68	1607.24	
08	BLOCK-08-RESIDENTIAL					
	GROUND FLOOR	08 X 20	790.54	-	790.54	
	FIRST FLOOR	08 X 20	786.54	91.68	878.22	
	ROOF	08 X 20	1515.56	91.68	1607.24	
09	BLOCK-09-RESIDENTIAL					
	GROUND FLOOR	08 X 20	790.54	-	790.54	
	FIRST FLOOR	08 X 20	786.54	91.68	878.22	
	ROOF	08 X 20	1515.56	91.68	1607.24	
10	BLOCK-10-RESIDENTIAL					
	GROUND FLOOR	08 X 20	790.54	-	790.54	
	FIRST FLOOR	08 X 20	786.54	91.68	878.22	
	ROOF	08 X 20	1515.56	91.68	1607.24	
11	BLOCK-11-RESIDENTIAL					
	GROUND FLOOR	12 X 20	1351.47	-	1351.47	
	FIRST FLOOR	12 X 20	1338.98	-	1338.98	
	ROOF	12 X 20	2840.03	171.00	3011.03	
12	BLOCK-12-RESIDENTIAL					
	GROUND FLOOR	08 X 20	790.54	-	790.54	
	FIRST FLOOR	08 X 20	786.54	91.68	878.22	
	ROOF	08 X 20	1515.56	91.68	1607.24	
13	BLOCK-13-RESIDENTIAL					
	GROUND FLOOR	08 X 20	790.54	-	790.54	
	FIRST FLOOR	08 X 20	786.54	91.68	878.22	
	ROOF	08 X 20	1515.56	91.68	1607.24	

TOTAL FSI AREA	= 22938.60	= 22938.60 SQ.M
FLOOR SPACE INDEX	= 27390.29	= 0.838

PARKING DETAILS :		CAR		TWO WHEELER	
PARKING CATEGORY	DWELLING UNITS	REQUIRED	PROVIDED	REQUIRED	PROVIDED
RESIDENTIAL ABOVE 100	117 NOS	117 NOS		-	
RESIDENTIAL PARKING OF 10%	-	12 NOS		-	
TOTAL		129 NOS		129 NOS	
PARKING SIZE :		116-120A - 120 NOS (EV)		94 - 200A - 214 NOS (BV)	

OSR REQUIRED OSR PROVIDED APPROACH ROAD FOR OSR TO BE GRFTD	= 278.03 SQ.M = 342.51 SQ.M = 374.71 SQ.M	REFERENCE : SCALE : 1:400 DATE : 24 FEB 2020	
COLOUR INDEX : PROPOSED BOUNDARY ROAD DRAINAGE			

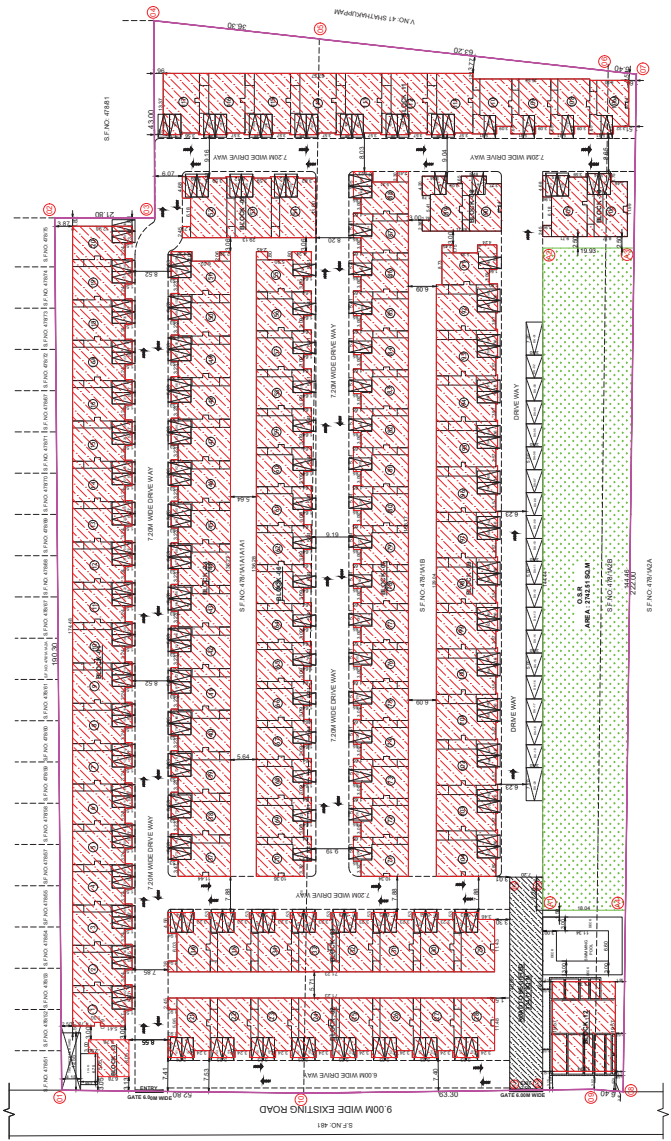

SITE PLAN
SCALE 1:40'

SITE AREA DETAILS	
S.F.NO	PATTA AREA (SQ.M)
478/1A1A1A1A	12145.00
478/1A1B	14170.00
478/1A2B	1400.00
TOTAL	27715.00

UNIT'S AREA DETAILS			UNIT'S AREA DETAILS	UNIT'S AREA DETAILS	UNIT'S AREA DETAILS
Block	Typical Units	Swimming Pool Area (sqm)	Swimming Pool Area (sqm)	Swimming Pool Area (sqm)	Swimming Pool Area (sqm)
Block 1	Units 1 to 19	19	19	19	19
Block 2	Units 20 to 39	20	20	20	20
Block 3	Units 40 to 59	21	21	21	21
Block 4	Units 60 to 79	22	22	22	22
Block 50	Units 980 to 999	68	68	68	68
TOTAL		117			

APPLICANT :





Authorised Signatory

ARCHITECT / REGISTERED ENGINEER :


 **Dhinesh Architect**
CA / 2009 / 43967
10/7, 2nd Street, Kasthuribai Nagar,
Avadi, Chennai - 600 054.
dhinesh.architect@gmail.com

REGISTERED STRUCTURAL ENGINEER

Dr. J. JURESHKA, E. MIE., Ph.D.
Scientific Consultant
 Plot No. 555, VGP Layout, Mahila Street,
 Uthandi, Chennai - 600 119,
 Reg. No. SE/11/2024/2/0014
 Reg. No. ISC/10019/2019
 Reg. No. CGD/ST/SE/GH/1/2024/07/005

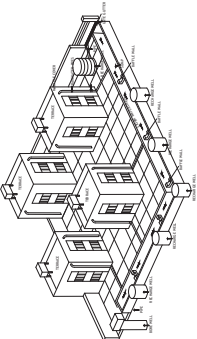 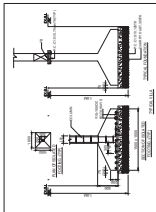 

RAINWATER HARVESTING IN GROUP DEVELOPMENTS

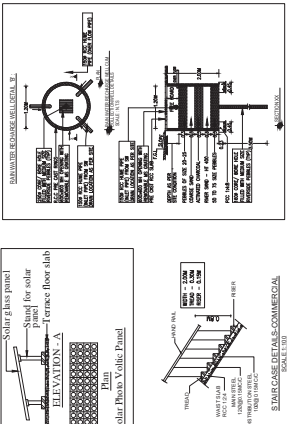

Signature valid

Signature valid