


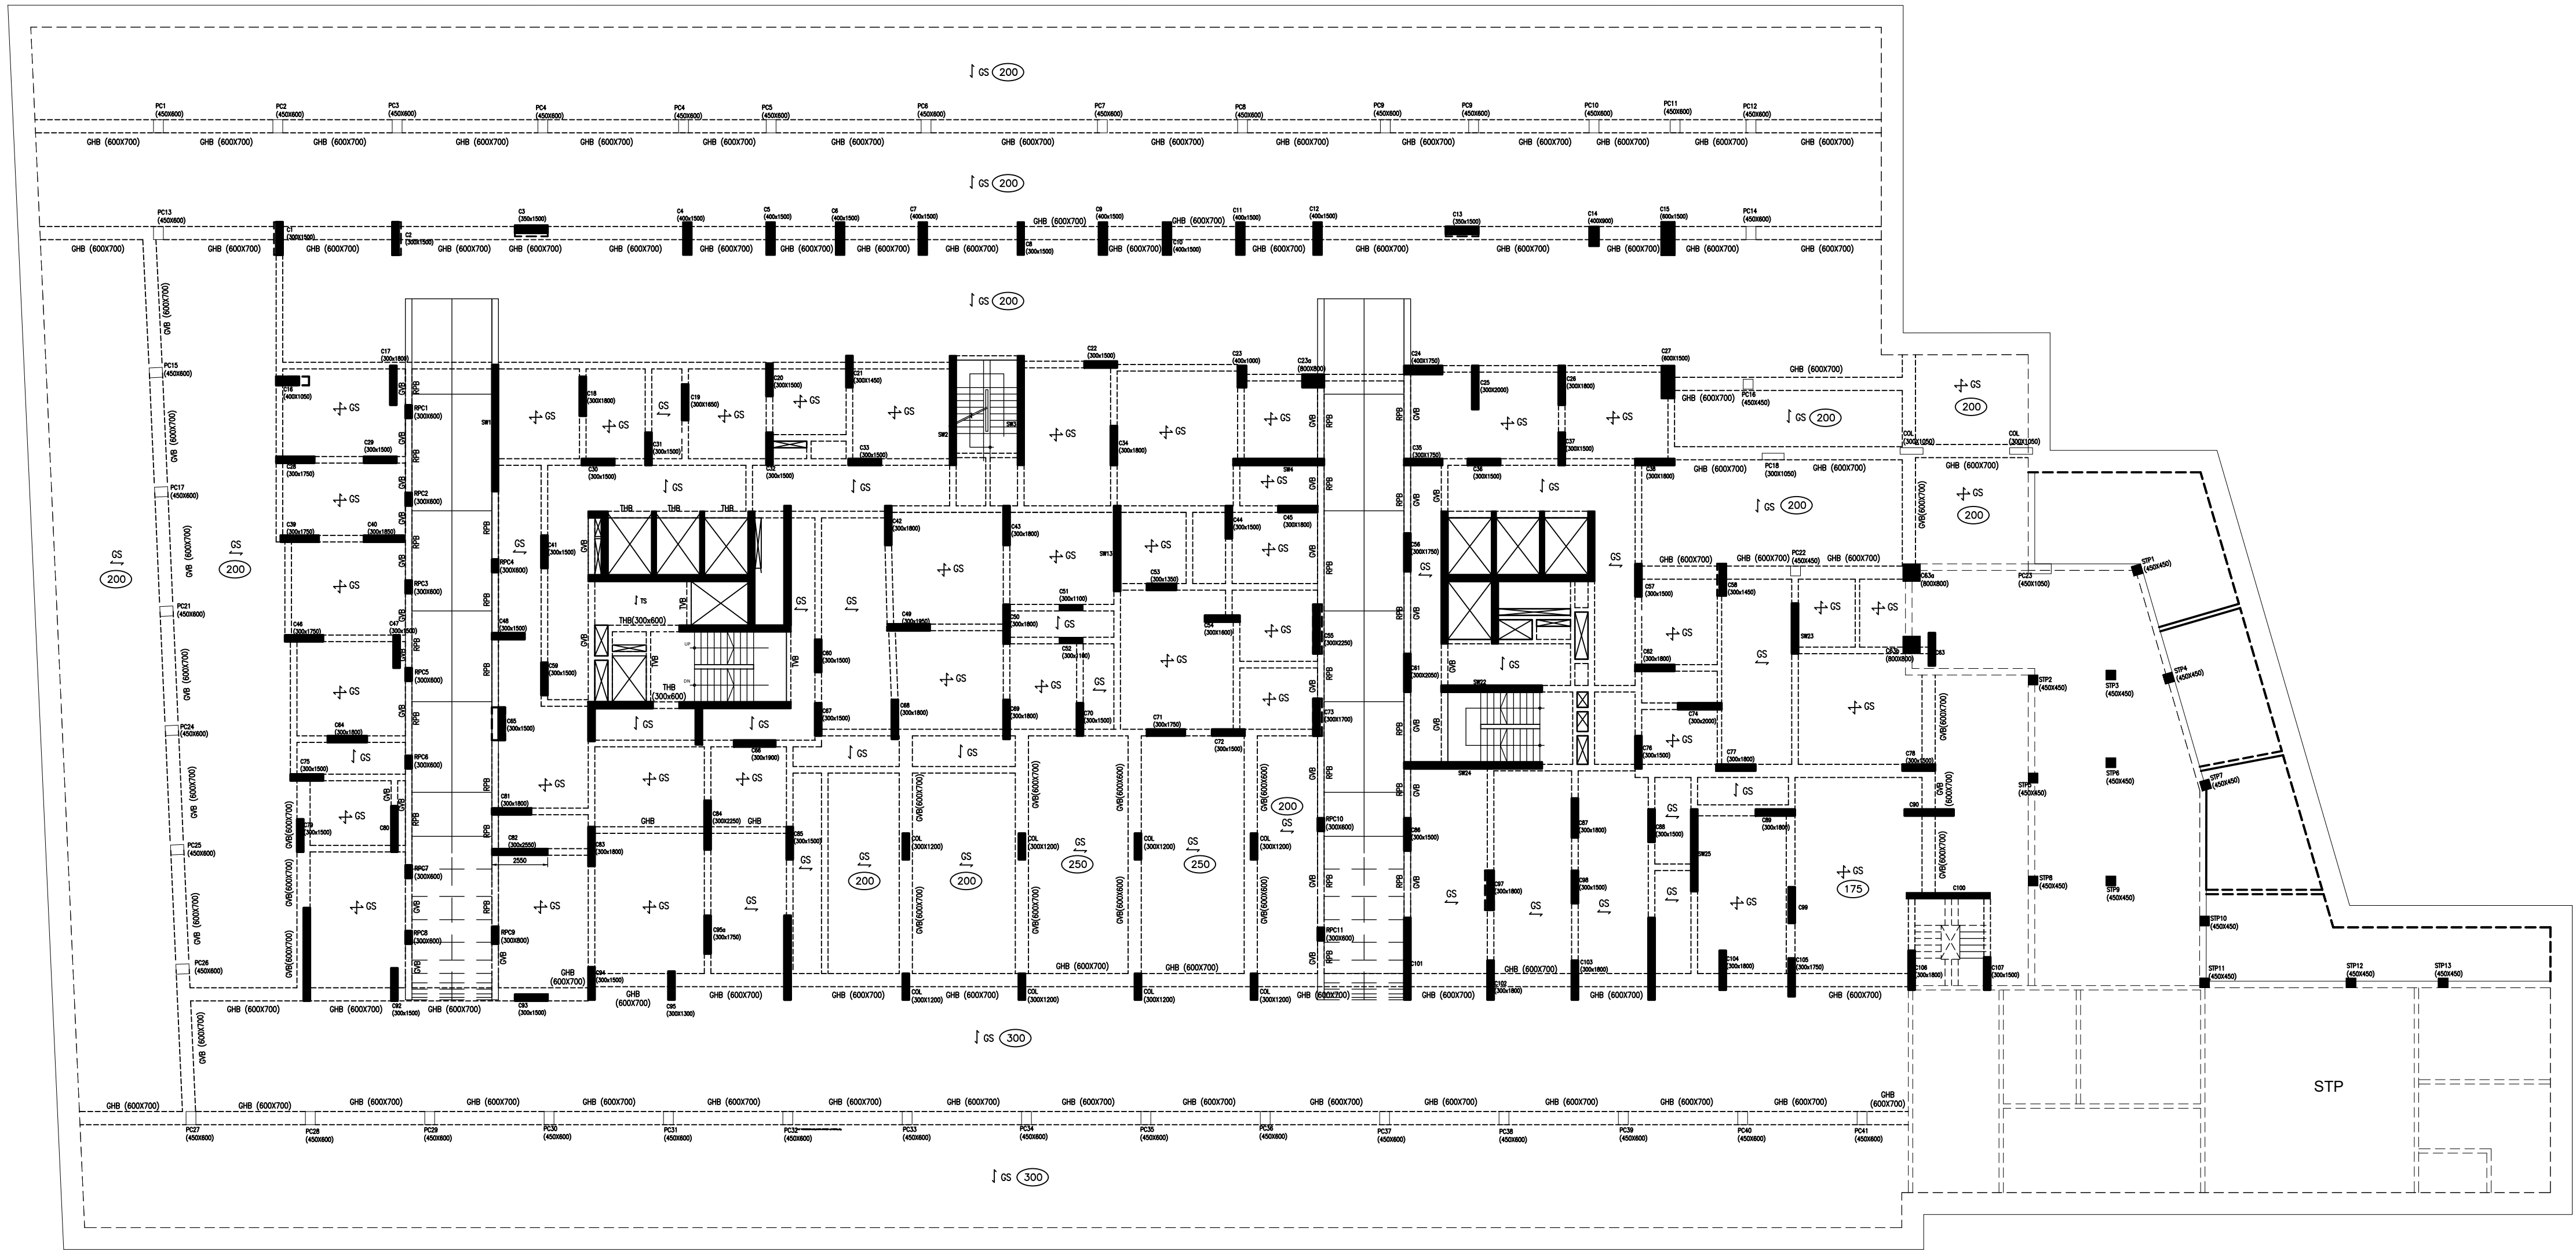

GROUND FLOOR FRAMING PLAN

SCALE: 1/125

NOTES

- UNLESS OTHERWISE SPECIFIED
1. COLUMN WIDTH 300mm UP TO 1ST FLOOR
 2. COLUMN SIZES ARE TO BE 300x1500 IN TOWER PORTION
 3. PODIUM COLUMN SIZES ARE TO BE 450x600mm
 4. TOWER PORTION BEAMS ARE TO BE 300x600mm
 5. ALL SLABS ARE TO BE 150mm
 6. RAMP COLUMN SIZES ARE TO BE 300x600mm
 7. PODIUM COLUMN WILL TERMINATE AT GROUND FLOOR LVL

NOTES

BEAM & SLAB SIZES ARE TENTATIVE ONLY.

For SAPTHRISHI BUILDCON PVT LTD.

Director / Authorised Signatory

ISSUE FOR APPROVAL SATHYA 21/11/25

APPROVAL DRAWING

GROUND FLOOR FRAMING PLAN

NTS ASHFAQ
SATHYA SVA
SEP 2025 P.J

BEI689_/S-/FP/G-/--/01



TYPICAL FLOOR FRAMING PLAN

SCALE 1:125

NOTES

UNLESS OTHERWISE SPECIFIED

1. COLUMN SIZES 200X1500
2. ALL BEAMS ARE TO BE 200X600mm
3. ALL SLABS ARE TO BE 150mm THK
4. ALL PERGOLA BEAMS PB ARE TO BE 150X200mm
ALL PERGOLA BEAMS PB1 ARE TO BE 150X150mm

For SAPTHRISHI BUILDCON PVT LTD.

[Signature]
Director / Authorised Signatory

APPROVAL DRAWING

TYPICAL FLOOR FRAMING PLAN

NTS
SATHYA
SEP 2025

ASHFAQ
SIVA
P.J

BEI689_/S-/FP/T-/--/01